

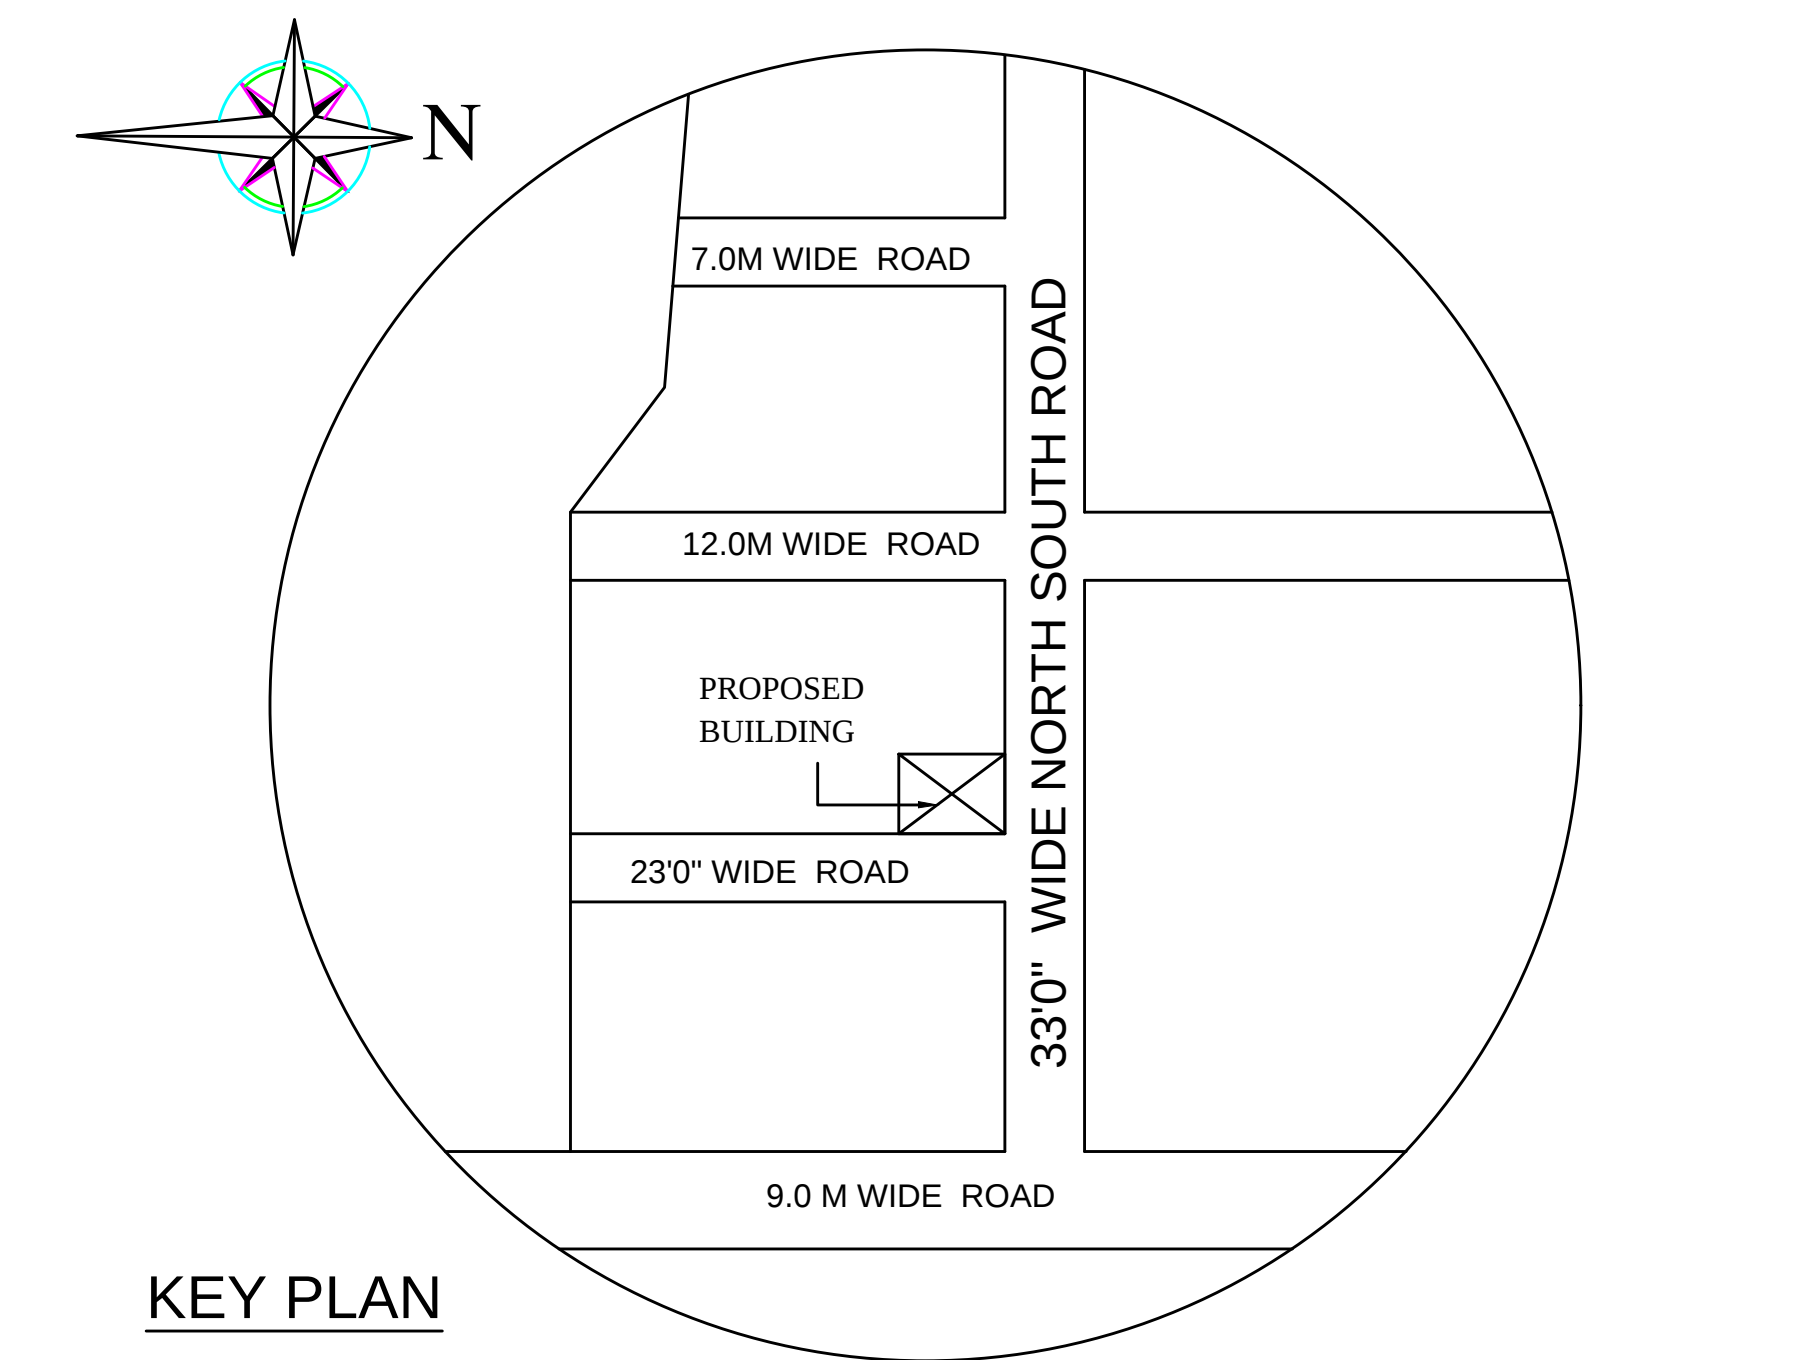
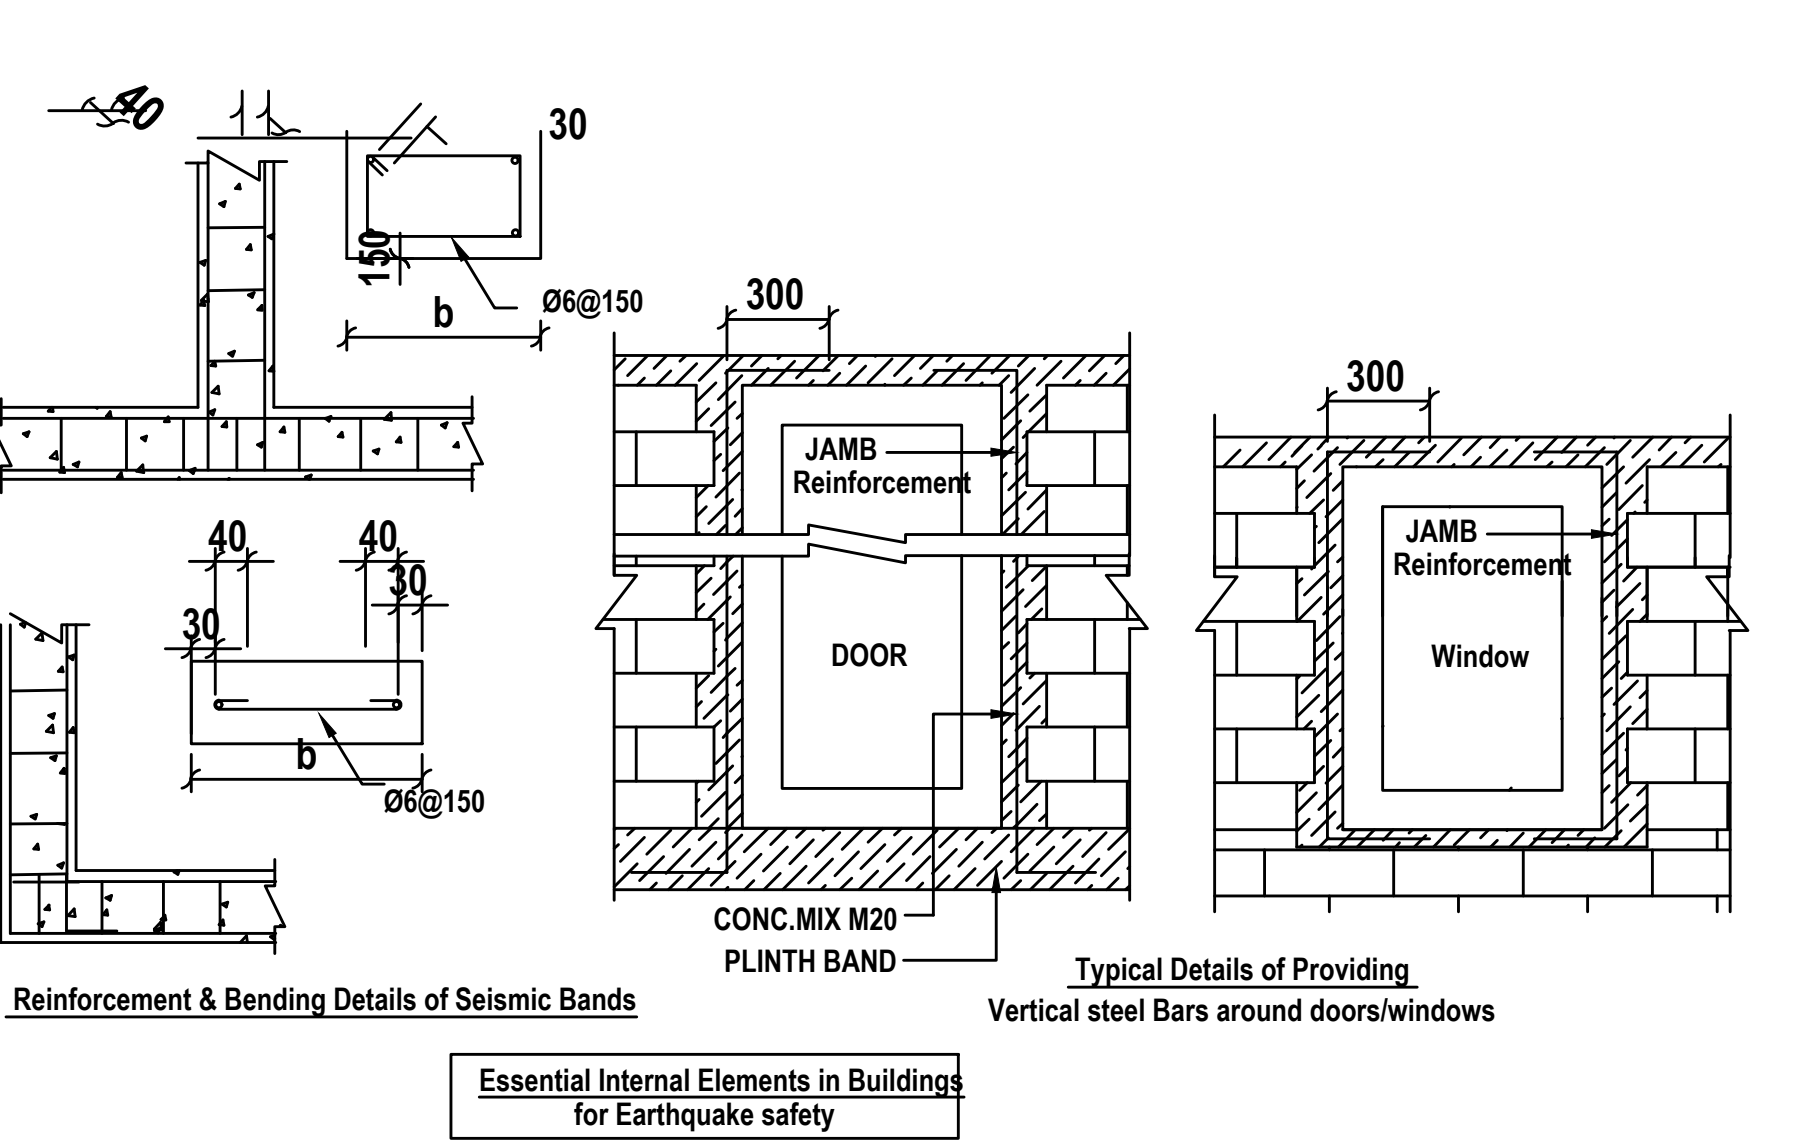
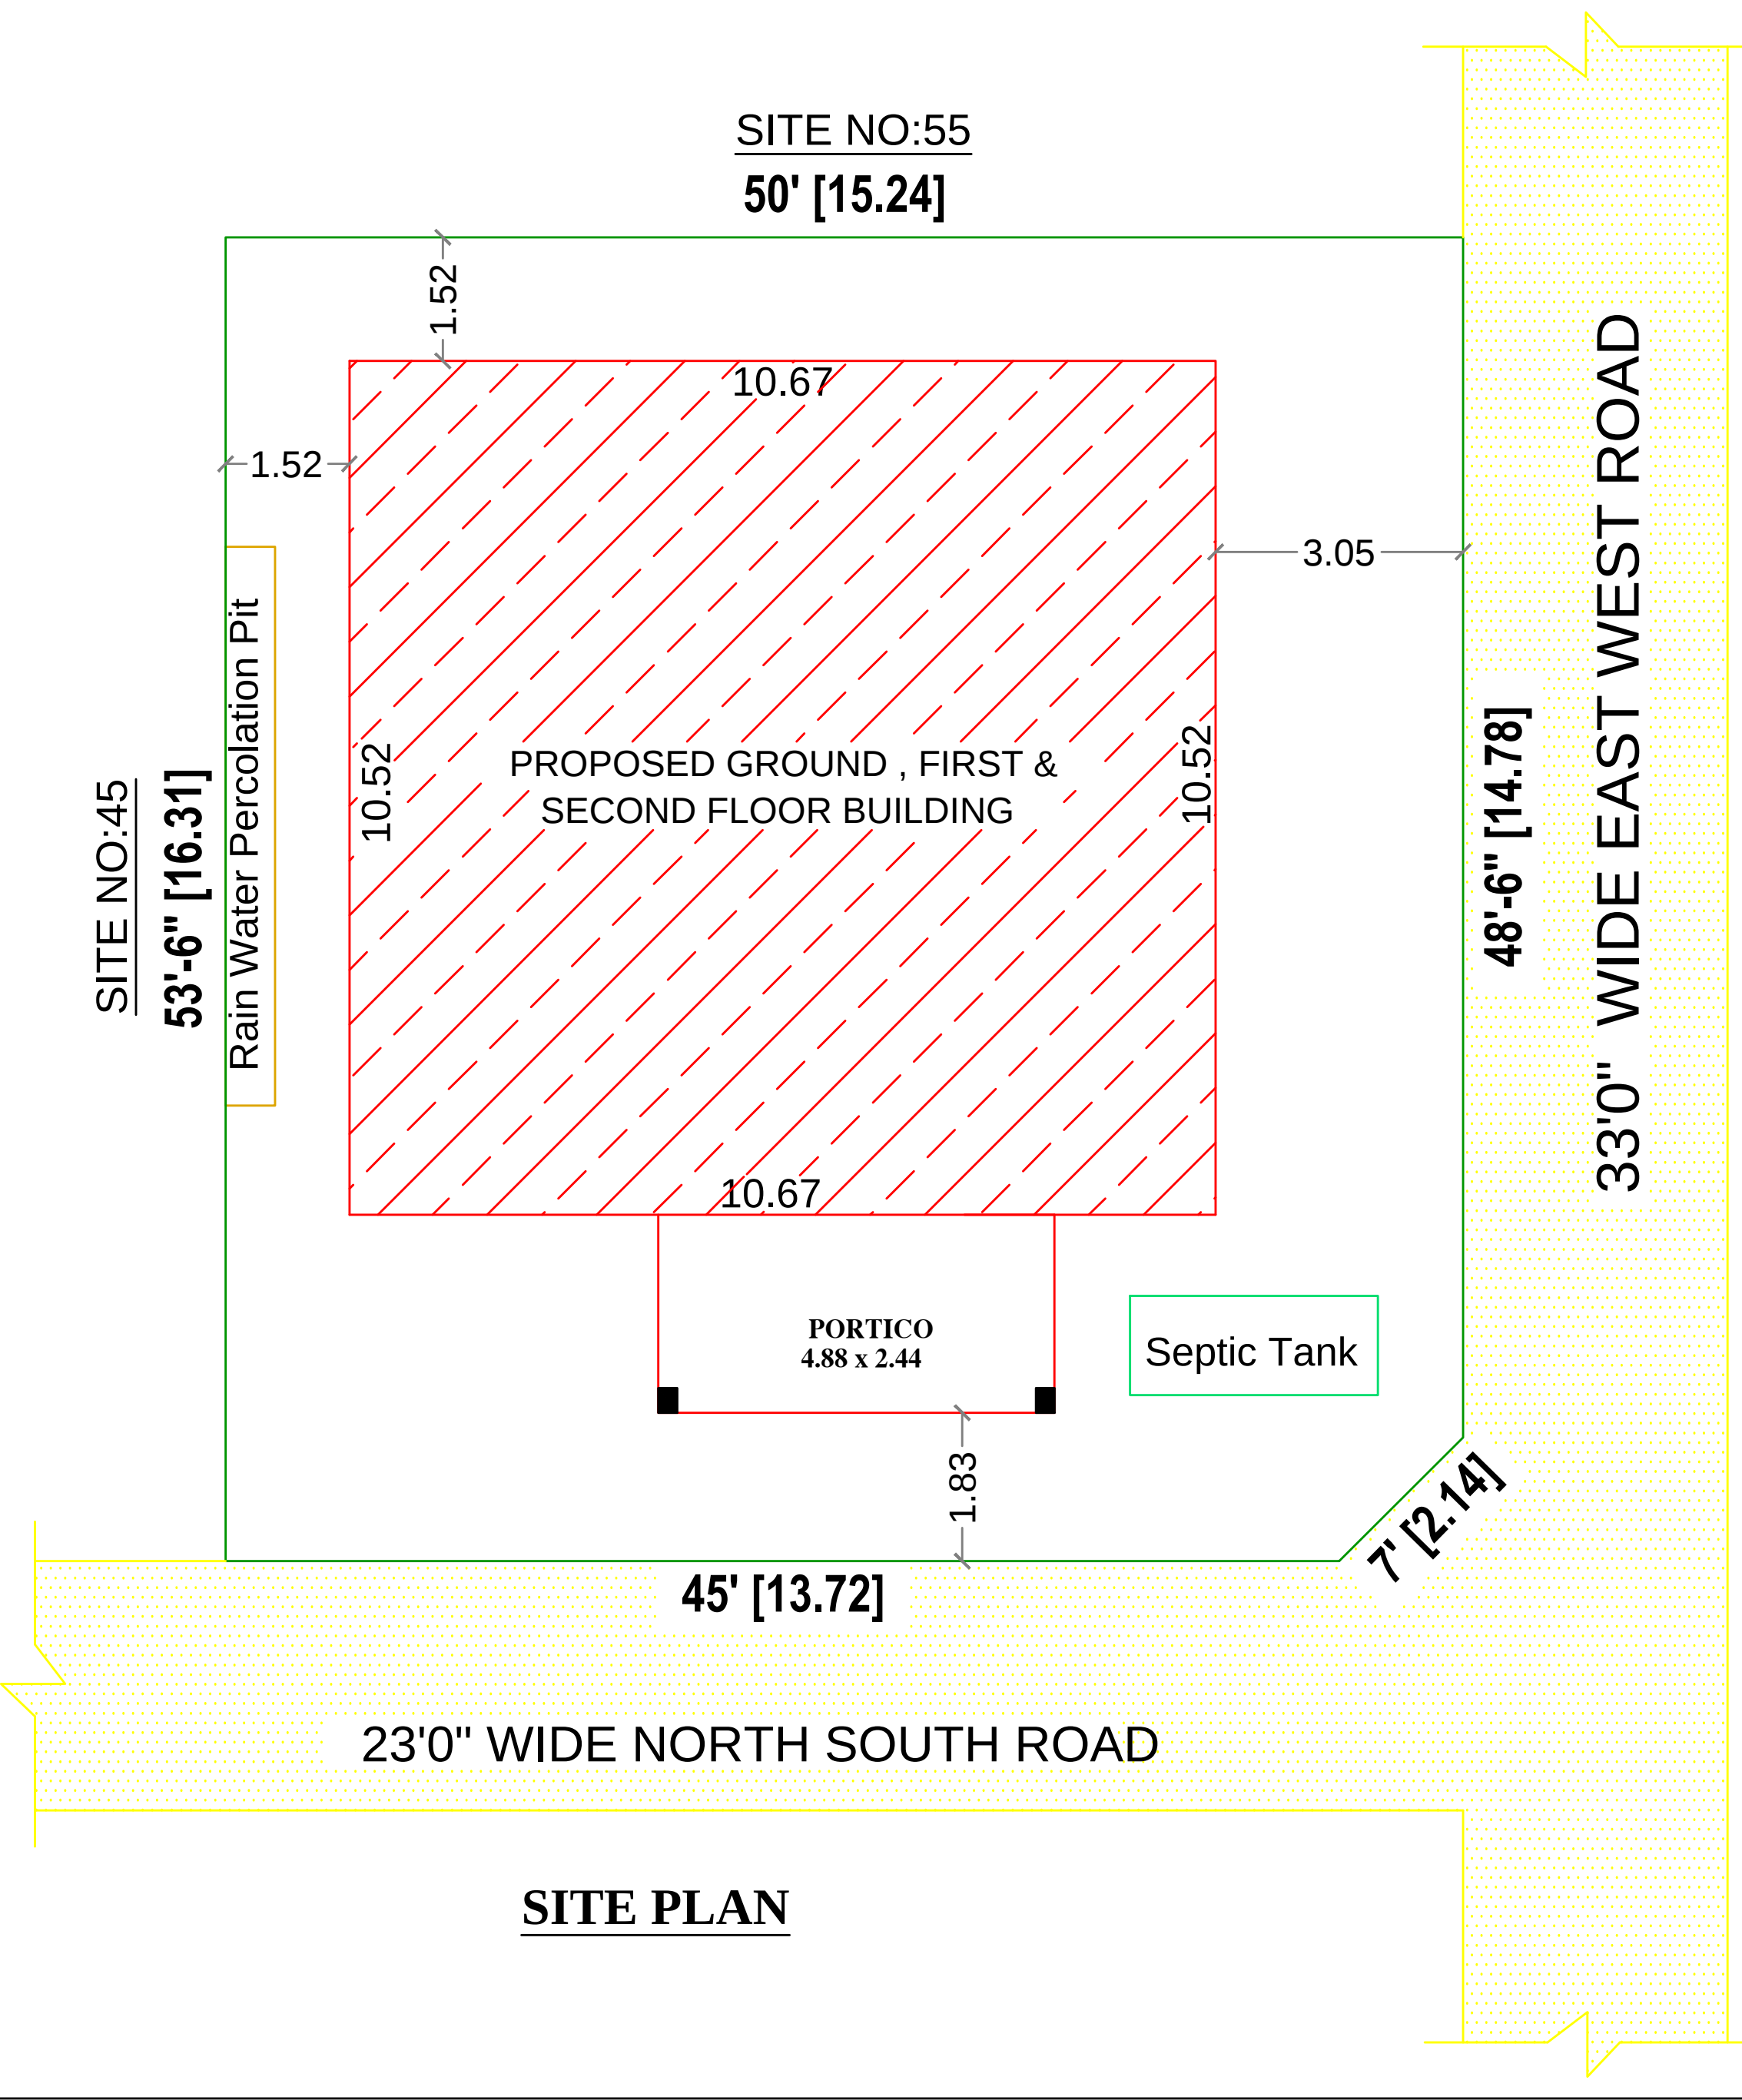
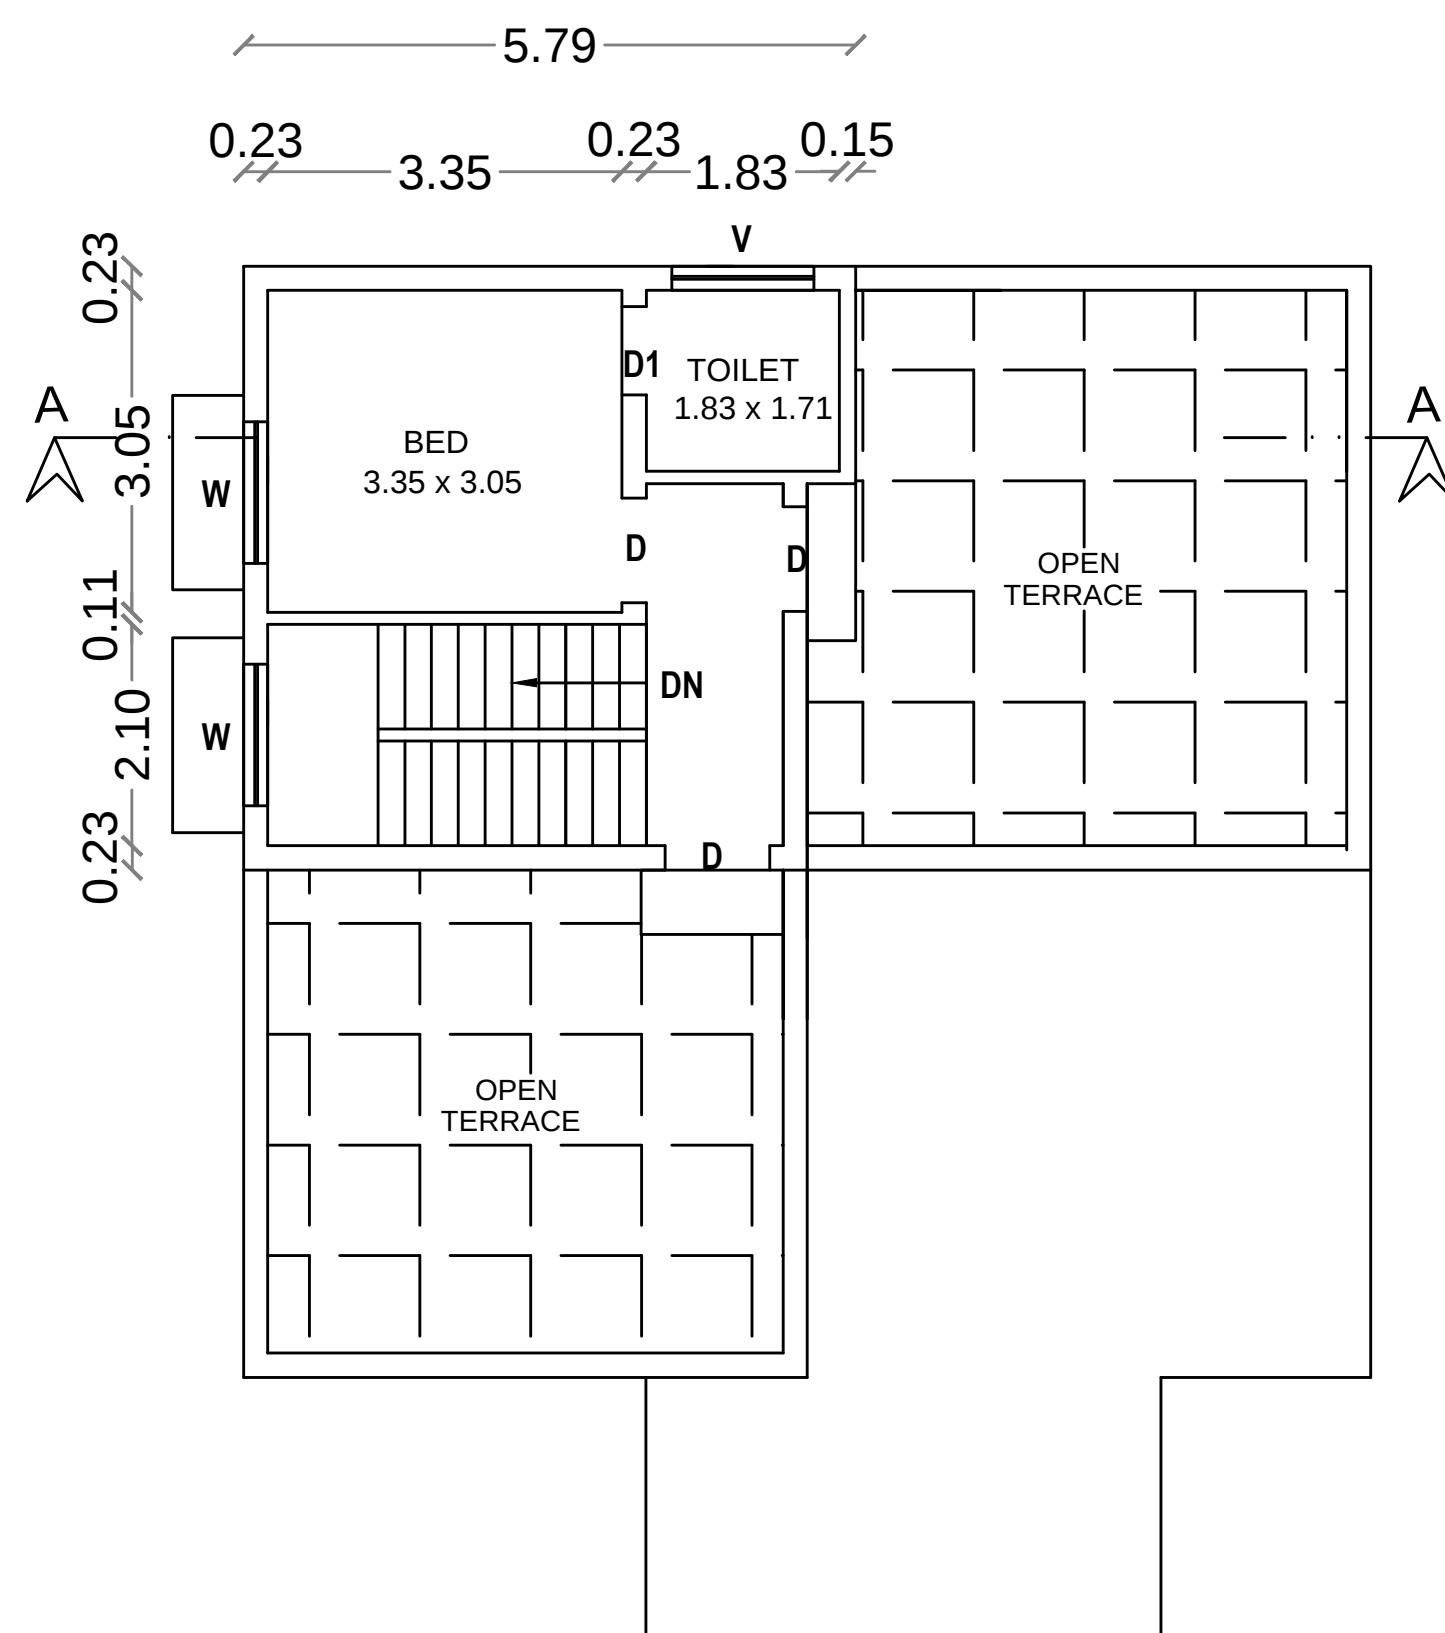
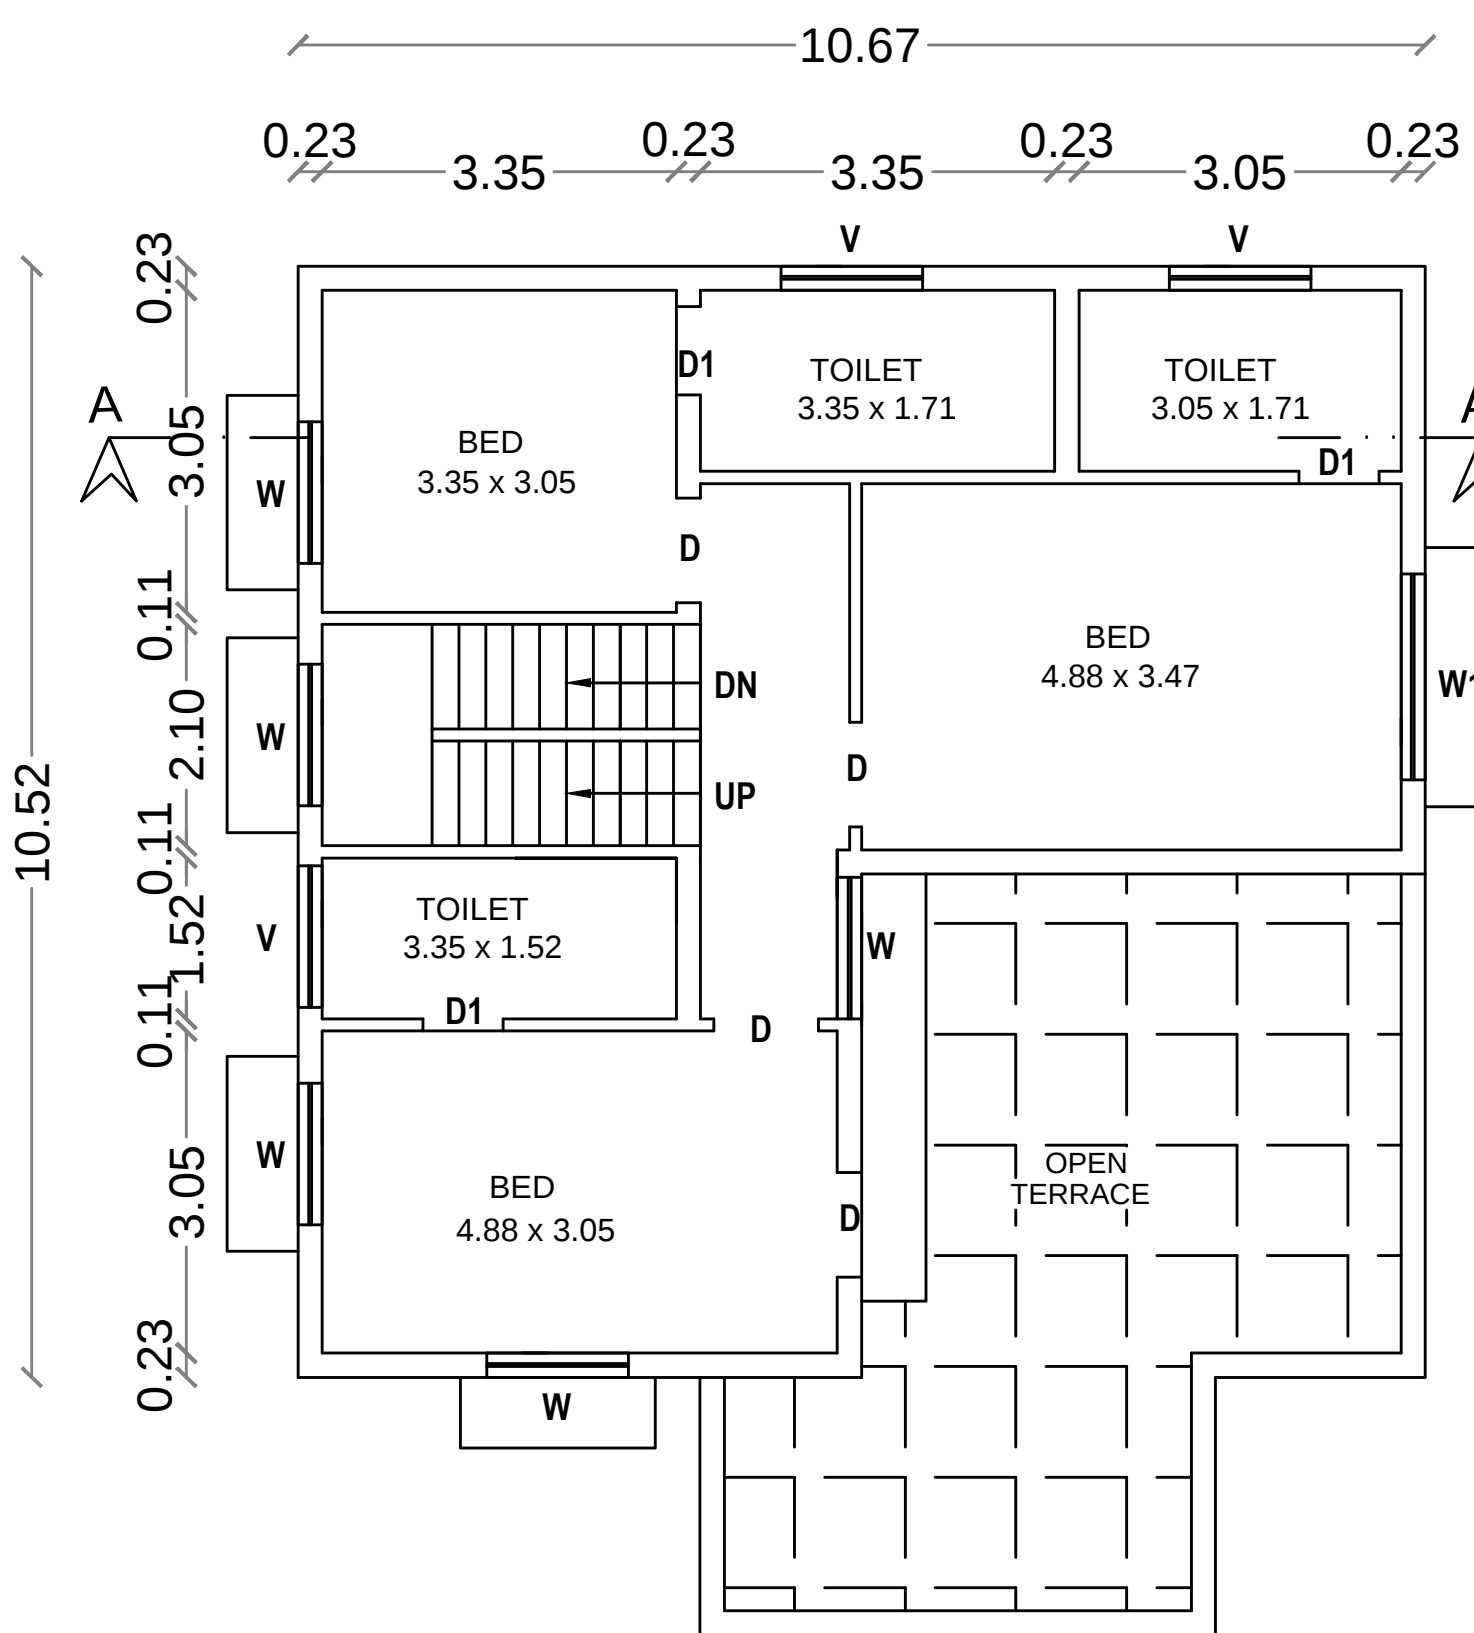
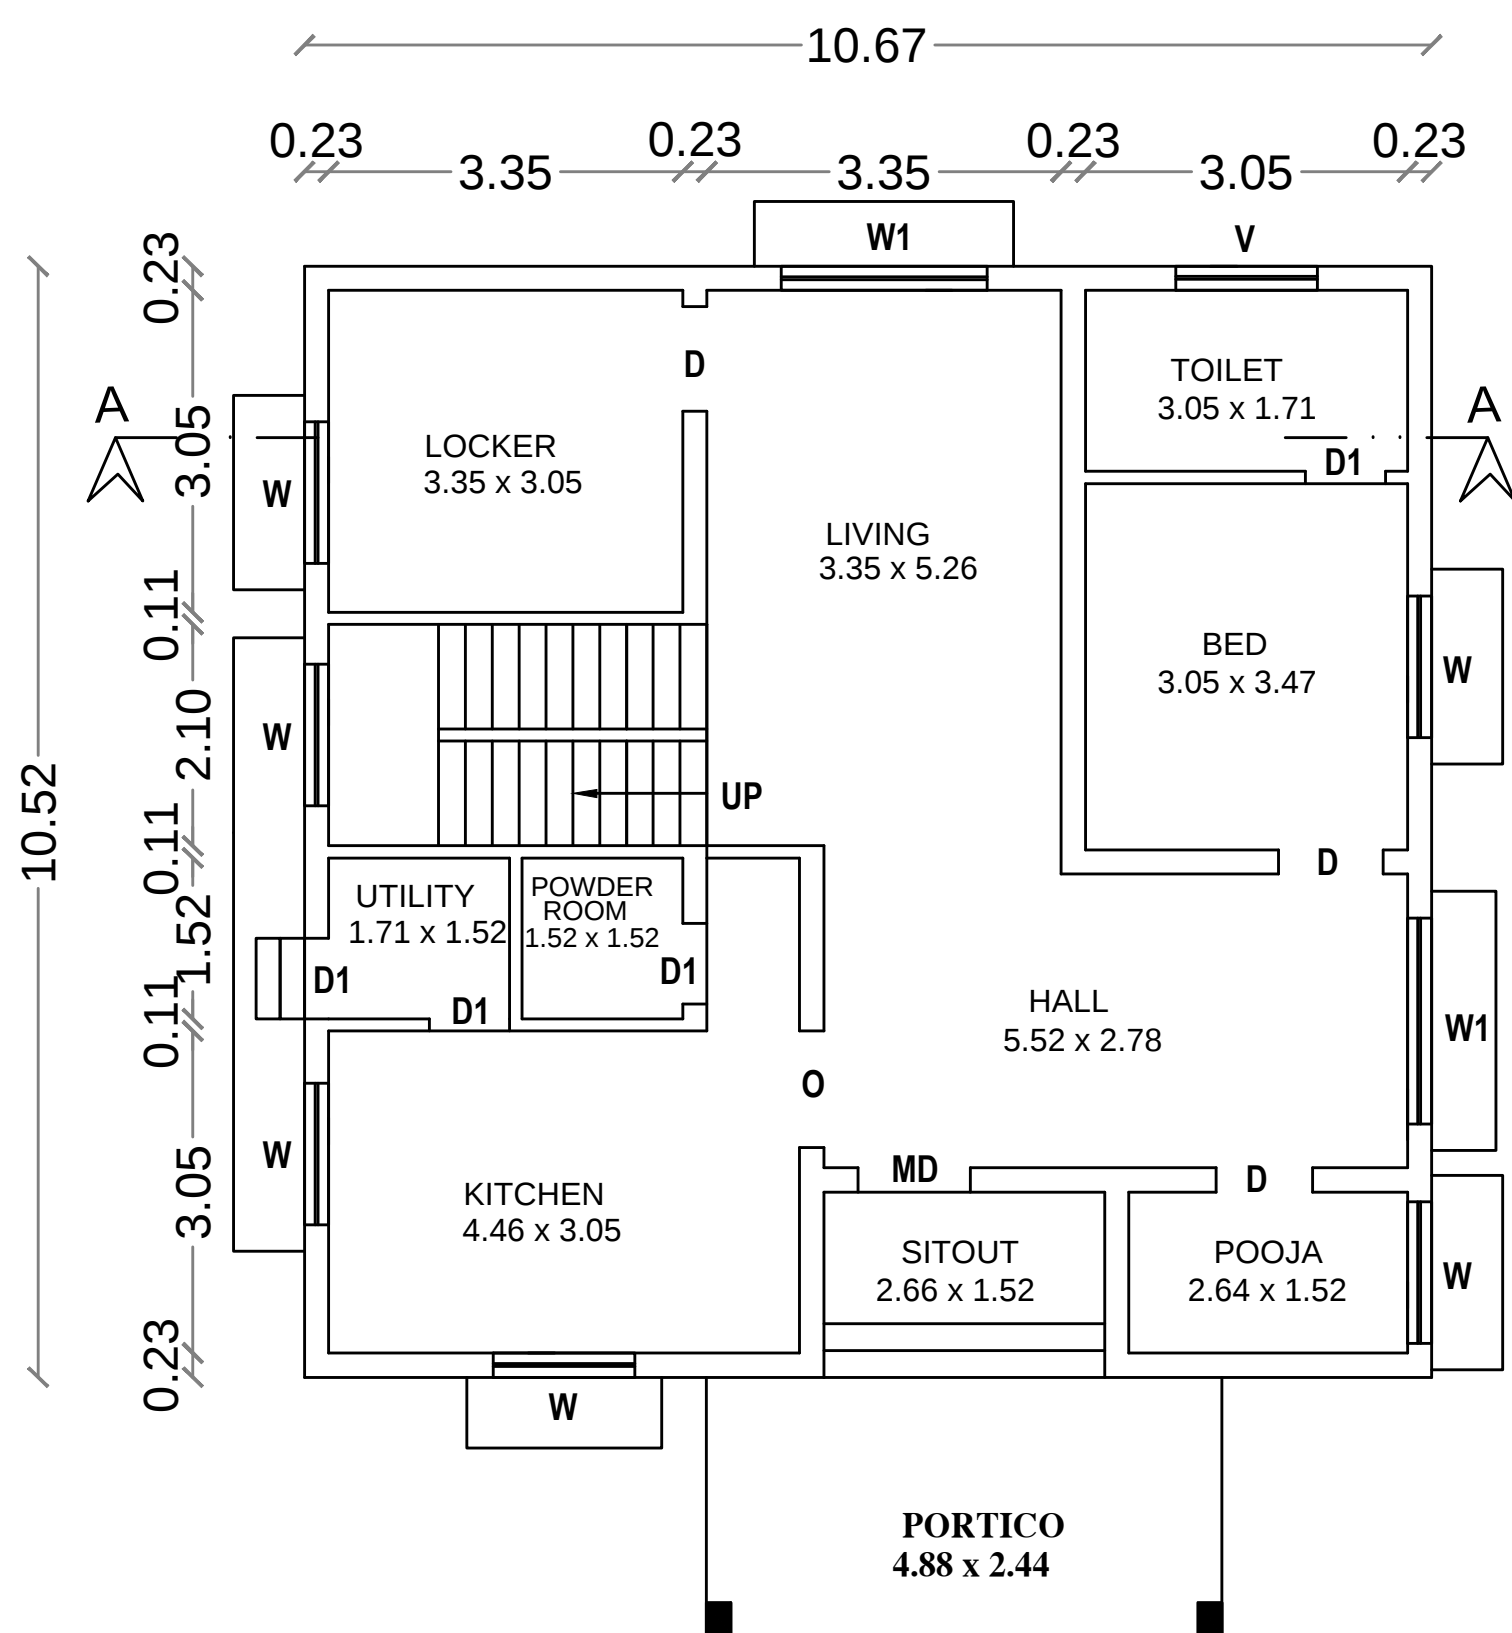
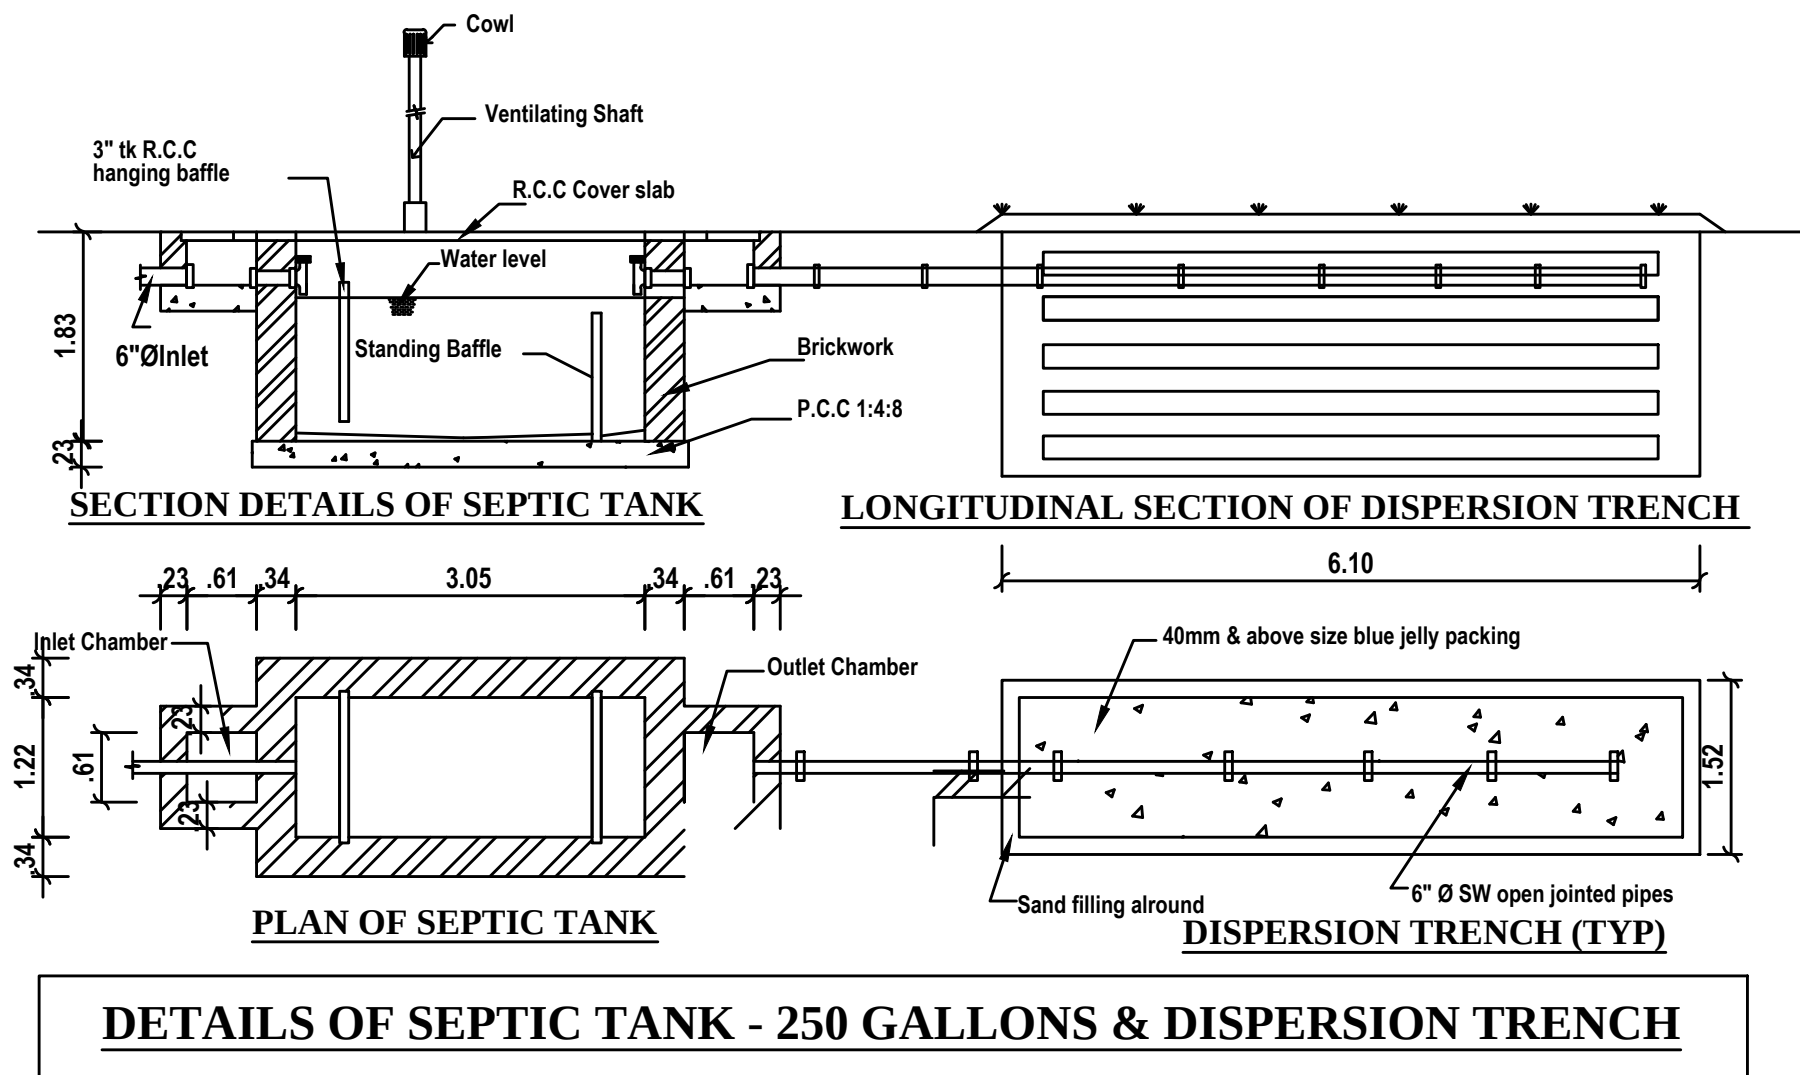
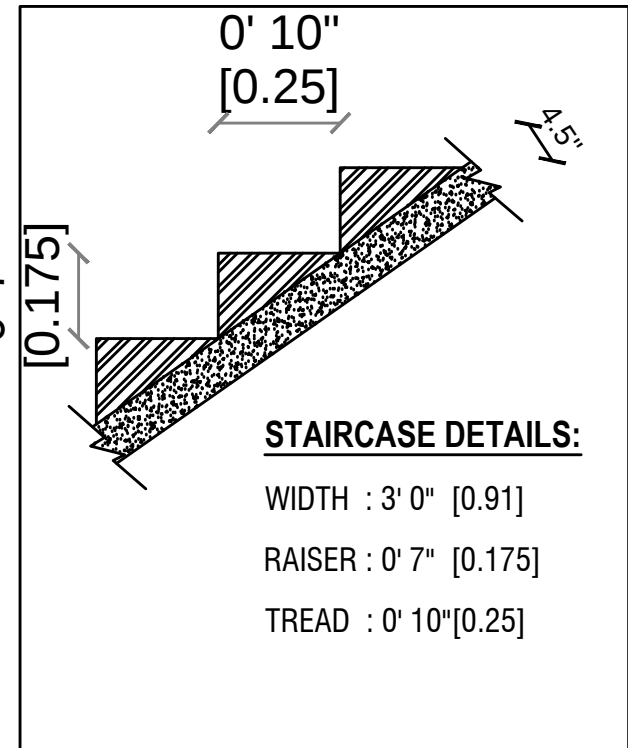
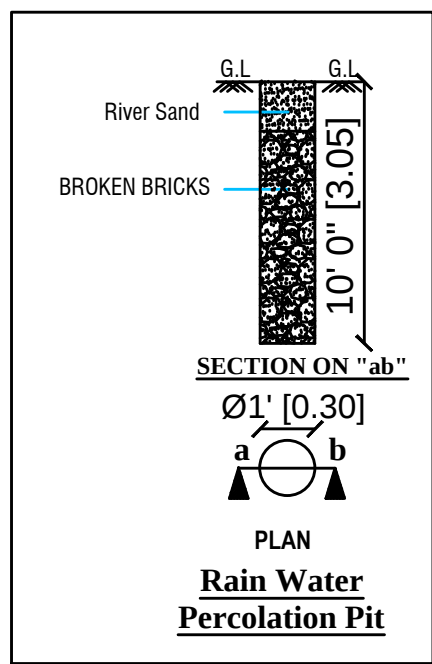
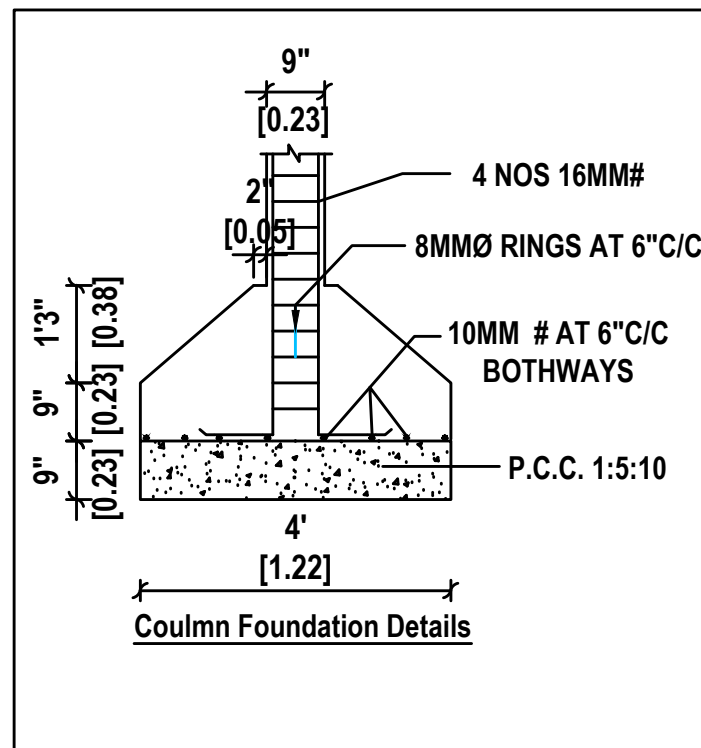
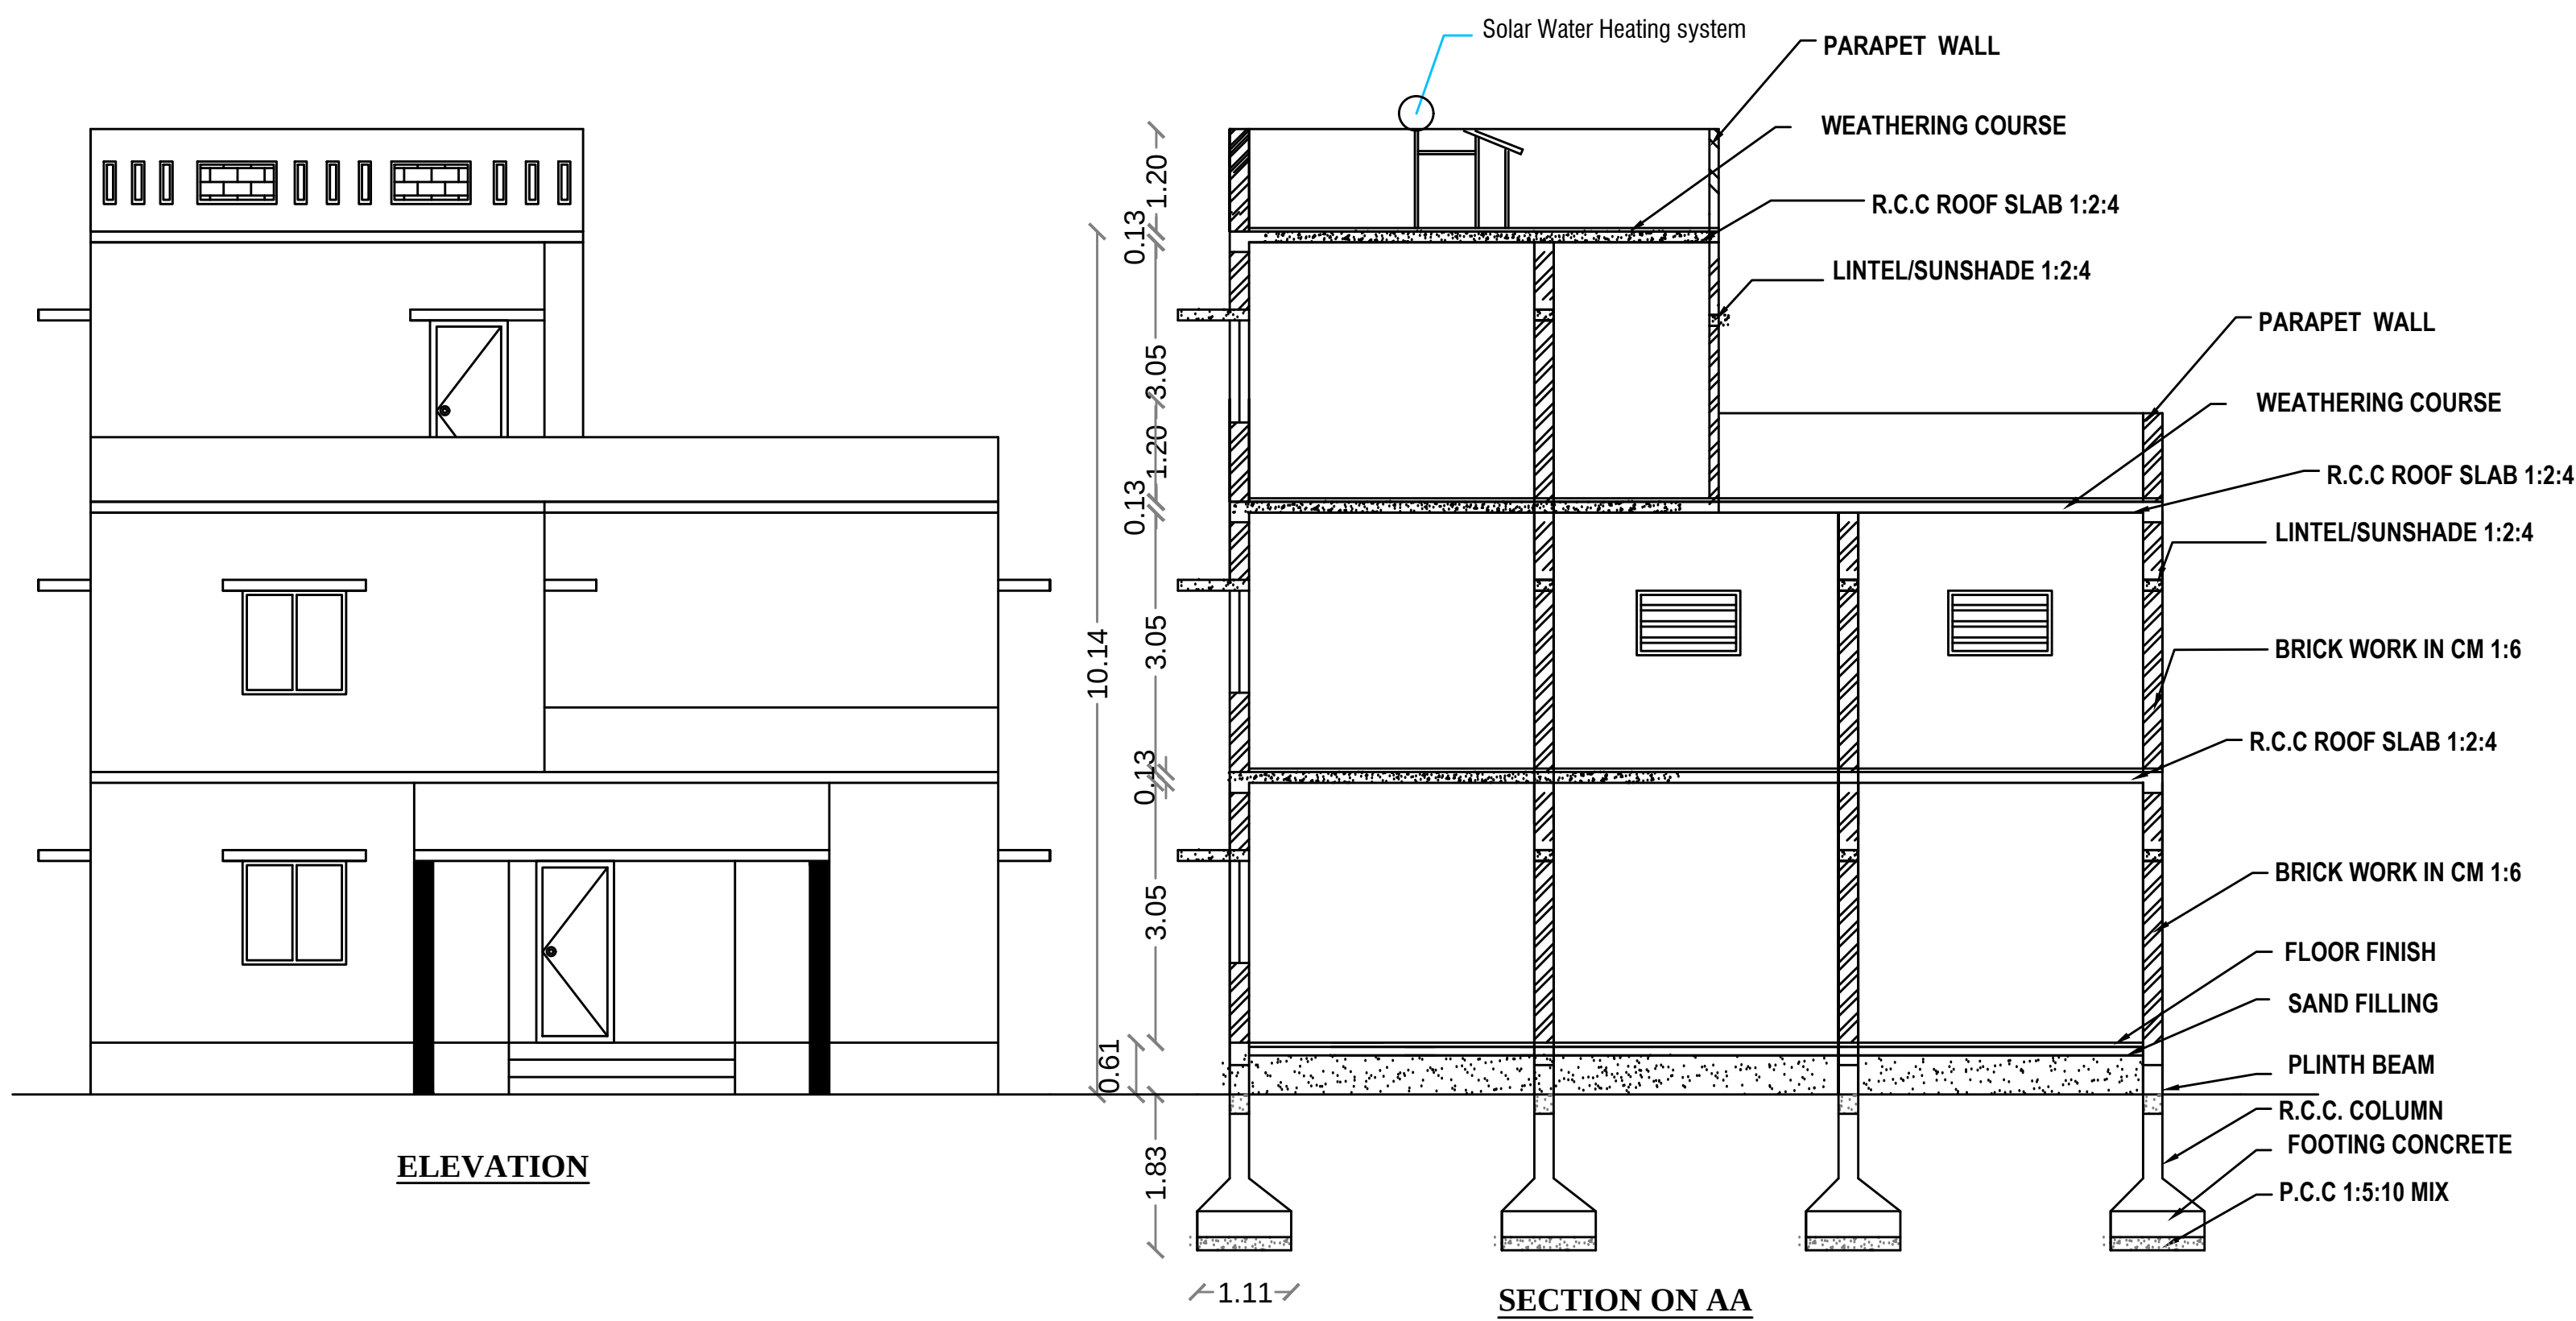
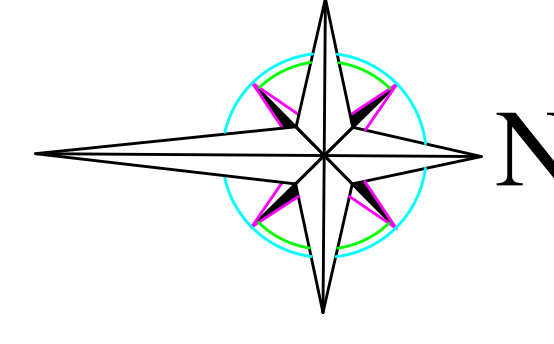


PLAN SHOWING THE CONSTRUCTION OF PROPOSED GROUND , FIRST & SECOND FLOOR R.C.C. ROOF RESIDENTIAL BUILDING AT S.F.NO:398/43, SITE NO : 44, " VEDHA HOMES ", AT KANNAMPALAYAM VILLAGE & TOWN PANCHAYAT , SULUR TALUK,COIMBATORE DISTRICT. L.P./R (CPN) NO : 368/2024.

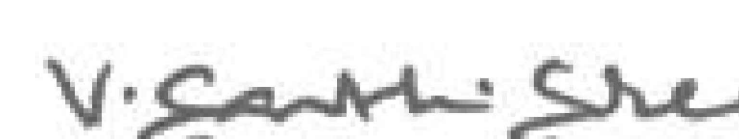

AREA DETAILS			IN SQ.FT	IN SQ.MT	JOINERY DETAILS				Plan, Section & Elevation		Site Plan		 OWNER/ DEVELOPER	 Er.G. Infant Kishore M.E.(Struc),L.B.S., GURU Builders & Property Developers Kannampalayam, Suler (Via), Coimbatore- 641 402. Cell: 81481 40527 / 86674 49972 REGISTER ENGINEER
AREA OF THE SITE	2660.00	247.12	Sym.	DESCRIPTION	IN FEET	IN METER	1" : 8' 0"		1" : 8' 0"					
AREA OF THE PROPOSED GROUND FLOOR	1335.48	124.07	MD	MAIN DOOR	3' 6" X 7' 0"	1.07 X 2.13		SITE BOUNDARY						
AREA OF THE PROPOSED FIRST FLOOR	934.09	86.78	D/O	DOOR / OPEN	3' 3" X 7' 0"	0.99 X 2.13		PROPOSED BUILDING						
AREA OF THE PROPOSED SECOND FLOOR	338.20	31.42	D1	DOOR	2' 6" X 7' 0"	0.76 X 2.13		EXISTING ROAD						
AREA OF THE OPEN SPACE	1324.52	123.05	W	WINDOW	4' 0" X 4' 6"	1.22 X 1.37								
			W1	WINDOW	6' 0" X 4' 6"	1.83 X 1.37								
			V	VENTILATOR	4' 0" X 2' 6"	1.22 X 0.76								
			HORIZONTAL DISTANCE FROM HT.LINE IF ANY - NIL.											
			PERCOLATION PIT @ 10' c/c											
			ALL METREIC DIMENSION ARE IN "m"											

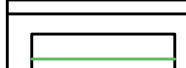

Er.G.Infant Kishore M.E.(Struc).,L.B.S.,
GURU Builders & Property Developers
Kannampalayam, Sulur (Via),
Coimbatore- 641 402.
Cell: 81481 40527 / 86674 49972