


PLAN SHOWING THE PROPOSED R.C.C. ROOF GROUND AND FIRST FLOOR
COMMERCIAL BUILDING IN S.F.NO:402/2A1B, SITE NO:26 EAST PART,
DTCP NO:313/1987, SULUR TOWN PANCHAYAT, SULUR TALUK,
COIMBATORE DISTRICT.

APPLICANT : Mrs. SUMATHI RAVISHANKAR

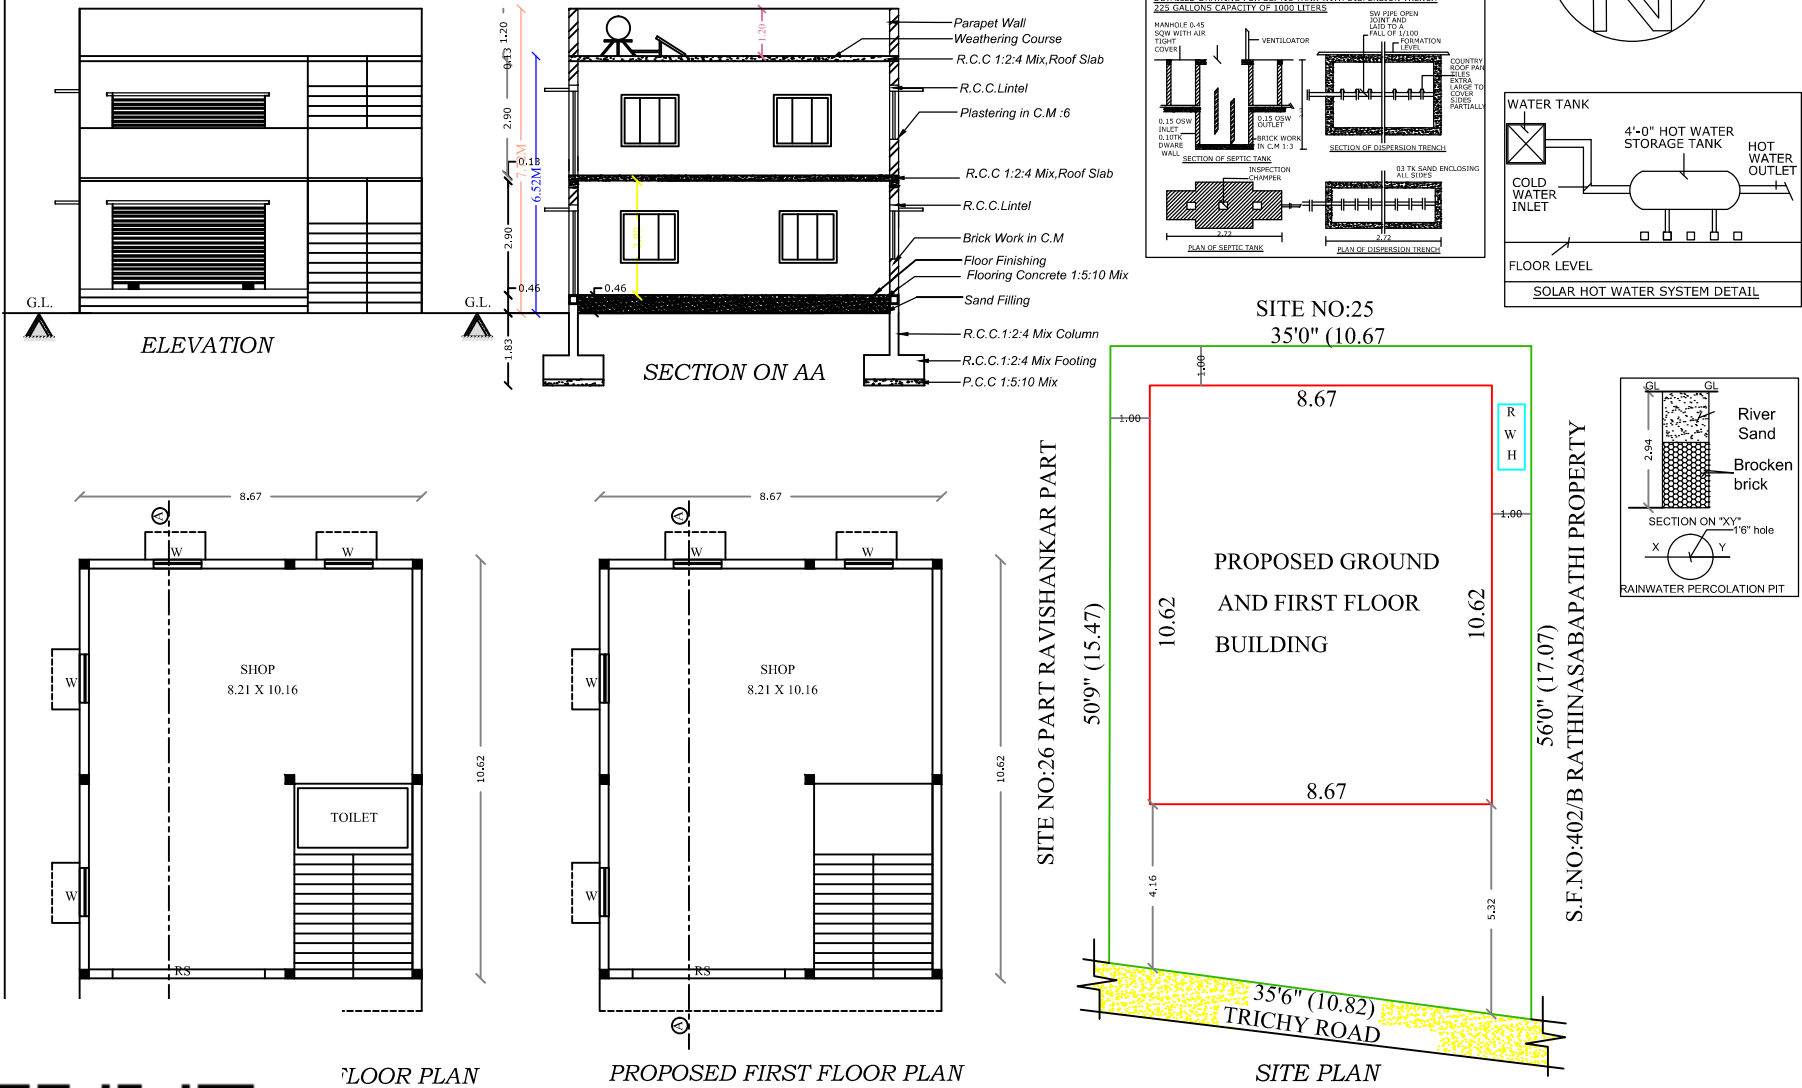

Sumathi Ravishankar

SUMATHI RAVISHANKAR
APPLICANT

Prithivi Raj

ER. S.P.PRITHIVI RAJ
Registered Engineer Gr-I
SARASWATHI BUILDERS
SULUR, COIMBATORE -641402
Cell:9944003170, 9047367313

Registered Engineer

AREA DETAILS		
PLOT AREA DETAIL :		
Area of the Plot	1881 Sq.ft (or) 174.75 Sq.mt	
BUILDING AREA DETAILS :		
Floor Name	Area in (Sq.ft)	Area in (Sq.m)
Proposed Ground Floor SHOP BUILDING	990.61	92.03
Proposed First Floor SHOP BUILDING	990.61	92.03
Total Builtup area	1981.22	184.06
JOINERY DETAILS		
Sym.	DESCRIPTION	SIZE (IN METER)
RS	ROLLING SHUTTER	2.44 X 2.44
W	Window	1.22 X 1.22
- Site Boundary - Proposed Building - Road		All Dimension are in "METER" Paper Size - A3