
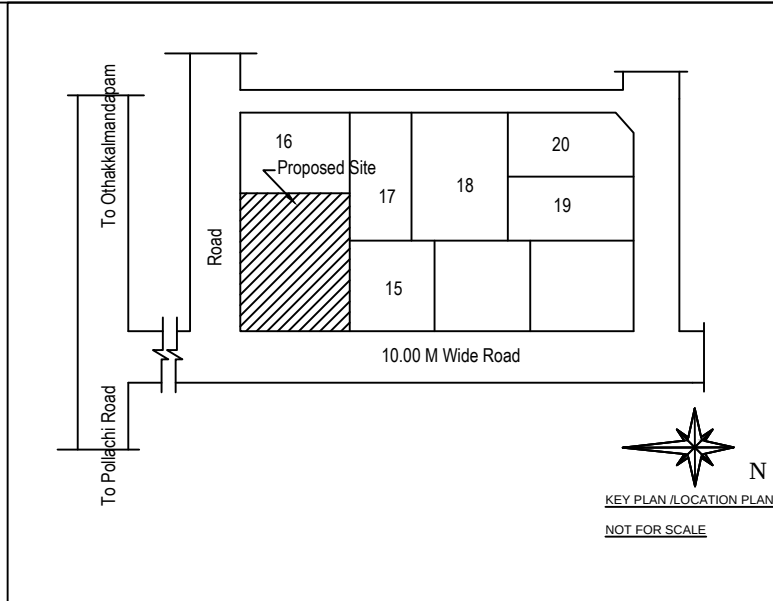
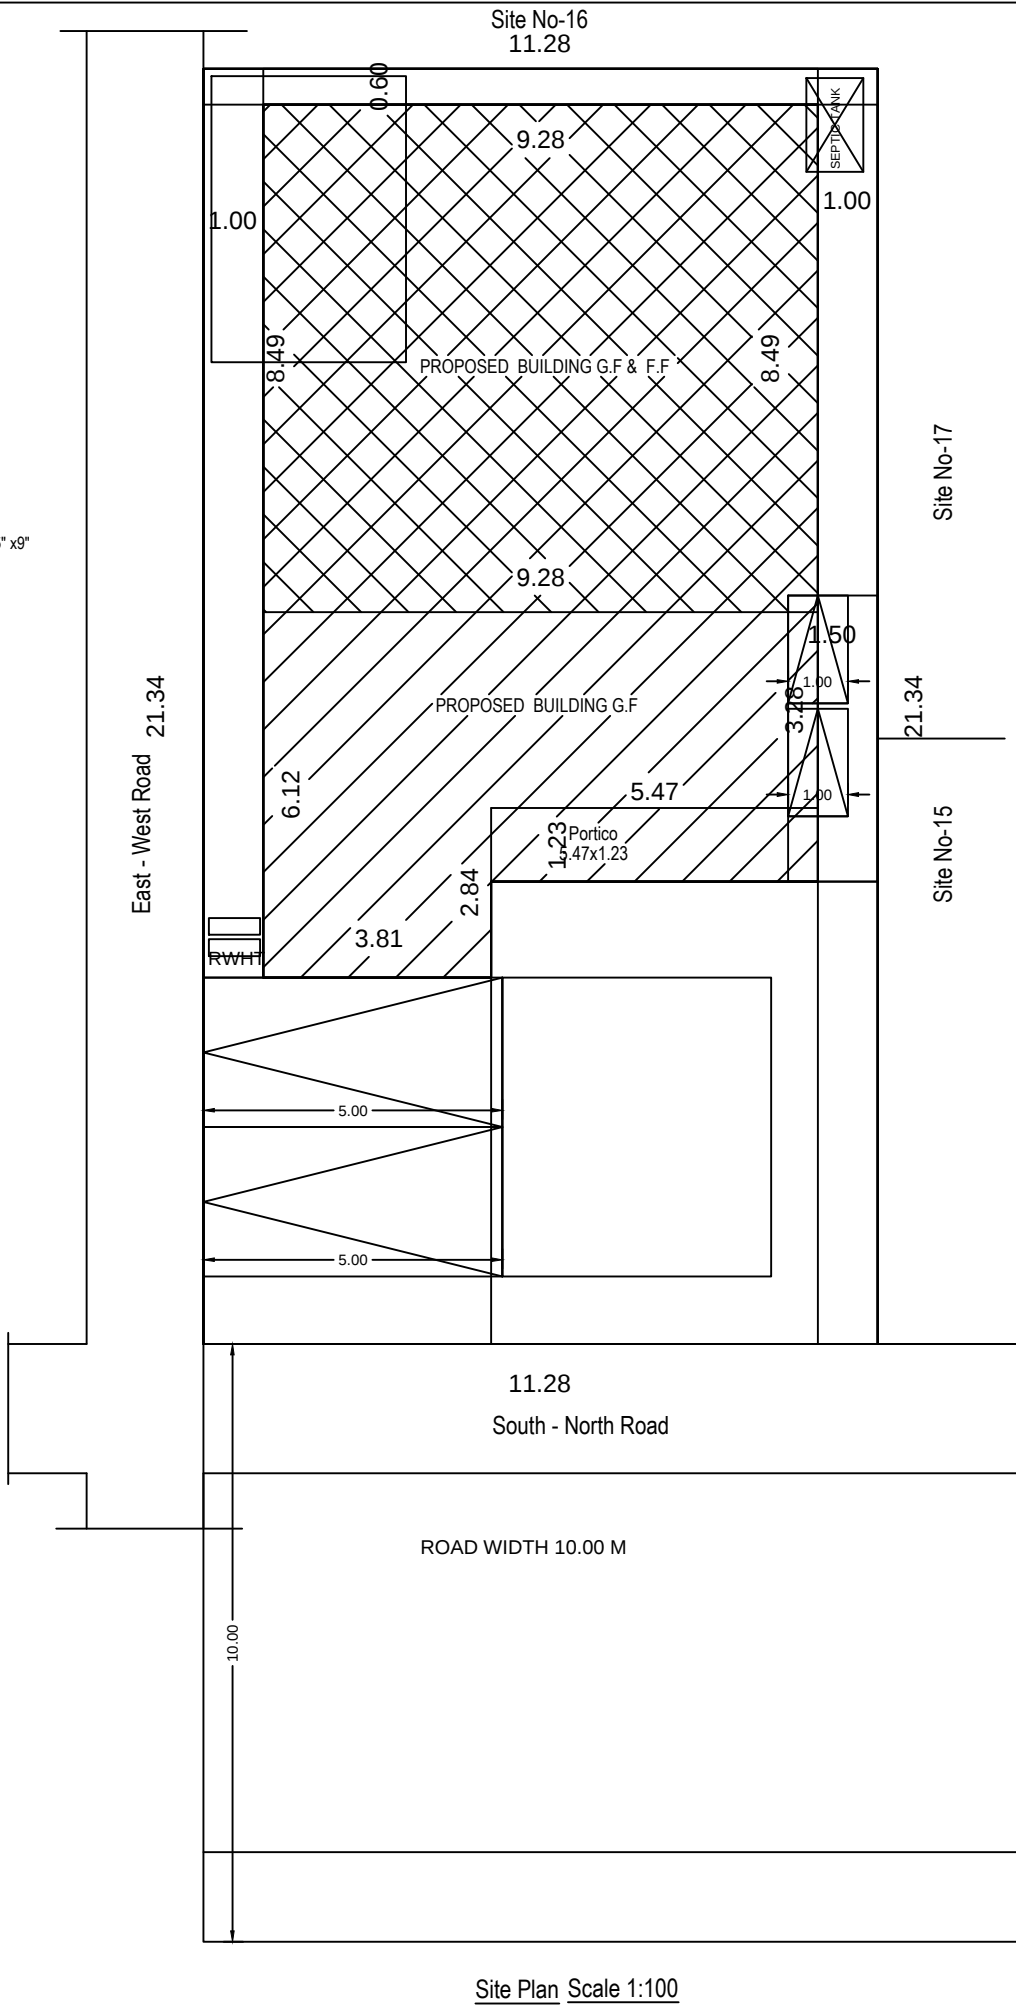
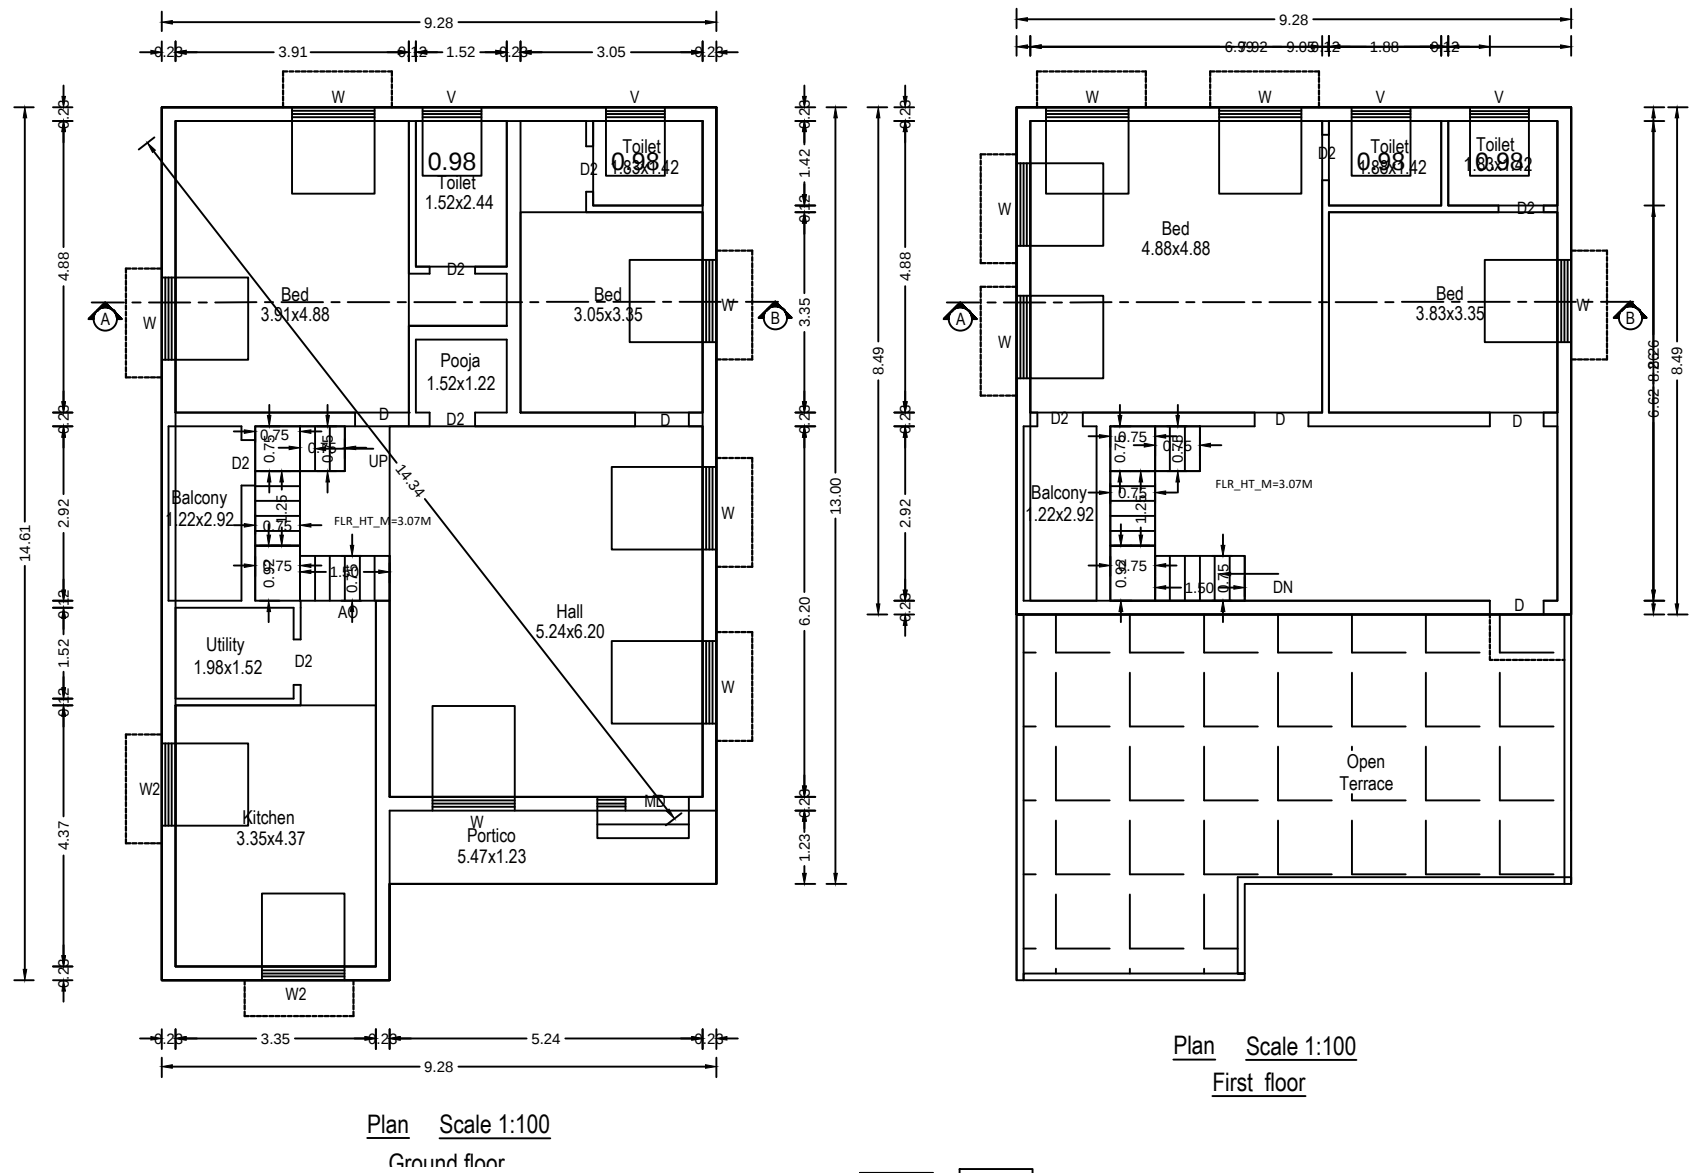


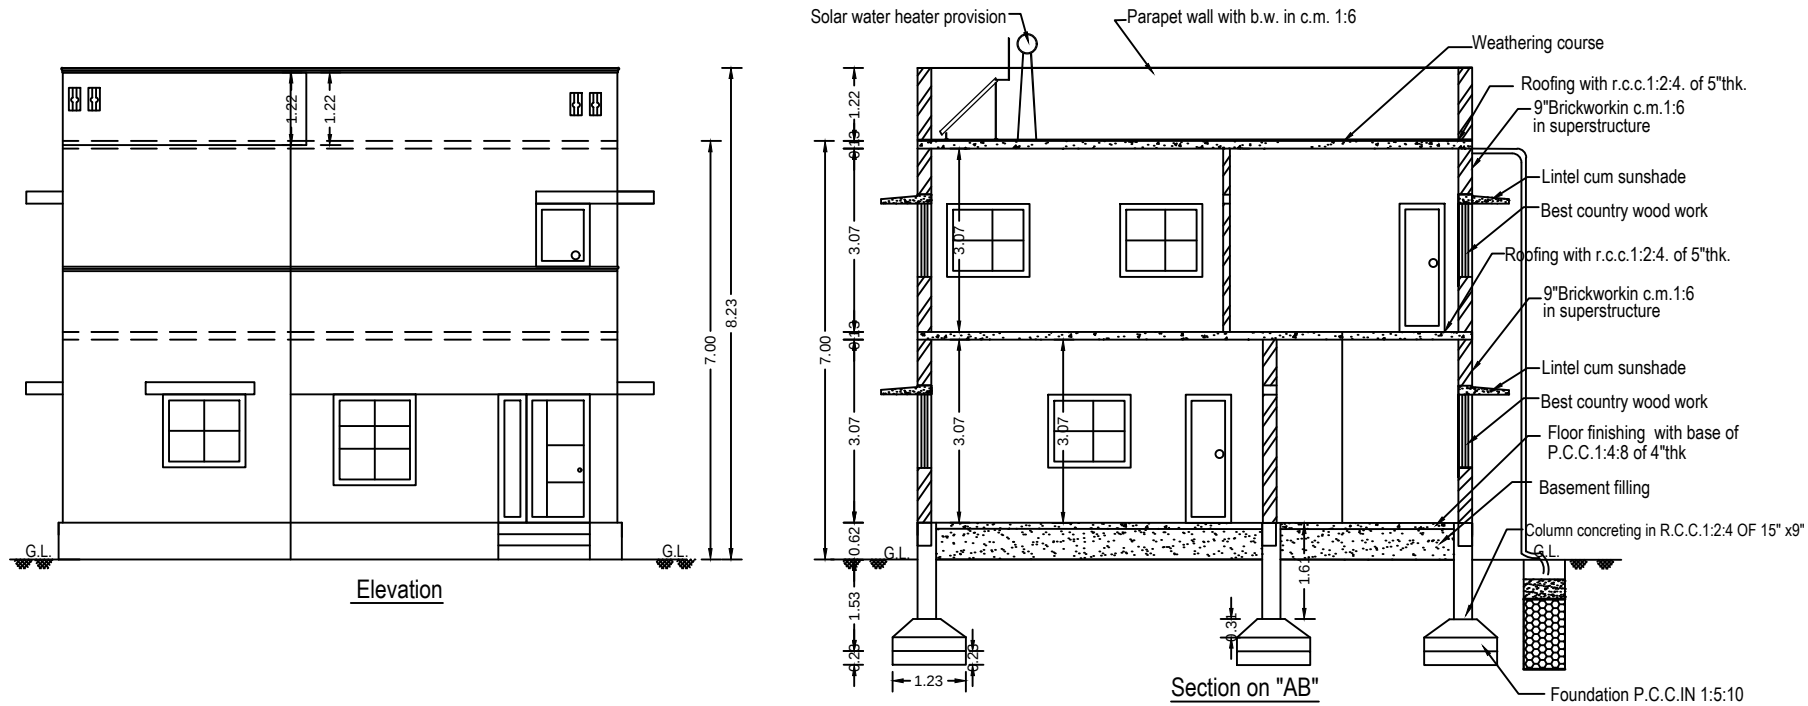

PLAN SHOWING THE PROPOSED CONSTRUCTION OF R.C.C.ROOF GROUND FLOOR & FIRST FLOOR RESIDENTIAL BUILDING IN S.F No:49/4 ,SITE No:- OF OTHAKKALMANDAPAM VILLAGE AND TOWN PANCHAYAT ,MADUKKARAI TALUK, COIMBATORE-641 032.

AREA DETAILS	SQFT	SQM
AREA OF THE SITE	2590.00	240.62
PROPOSED BUILDING (G.F.)	1364.69	126.78
PROPOSED BUILDING (F.F.)	848.11	78.79
OPEN SPACE	1225.31	113.83




JOINERY DETAILS	"FT"	"M"
MD- MAIN DOOR	3'6" x 7'0"	1.06 x 2.13
D-DOOR	3'0" x 7'0"	0.91 x 2.13
D2-DOOR	2'6" x 7'0"	0.76 x 2.13
O-OPENING	3'0" x 7'0"	0.90 x 2.13
AO- ARCH OPENING	3'6" x 7'0"	1.06 x 2.13
W-WINDOW	4'0" x 4'0"	1.22 x 1.22
W1-WINDOW	5'0" x 4'0"	1.52 x 1.22
W2-WINDOW	4'0" x 3'0"	1.22 x 0.91
V-VENTILATOR	3'0" x 2'0"	0.91 x 0.61

ALL DIMENSIONS ARE IN "M" AND IN BRACKETS ARE IN "FEET"

HORIZONTAL DISTANCE FROM ELECTRICAL LINES IF ANY: NIL

RAIN WATER HARVESTING ARRANGEMENTS AT SUITABLE PLACES

- SITE BOUNDARY
- PROPOSED BUILDING
- EXISTING ROAD
- RAIN WATER HARVESTING

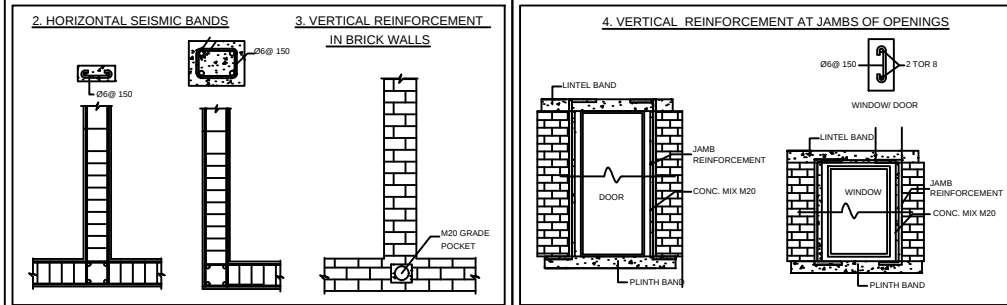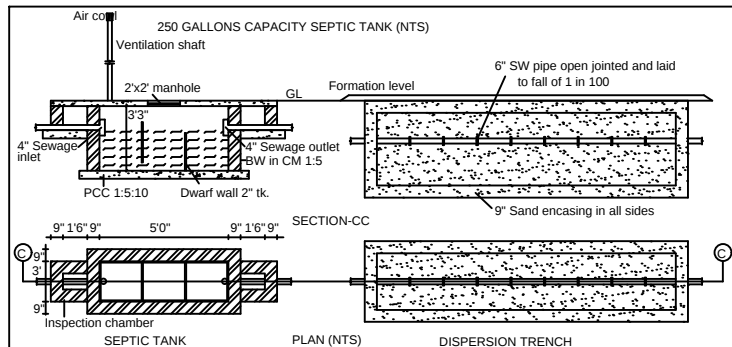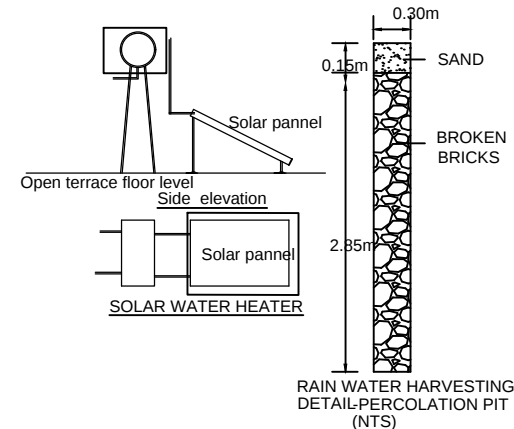

(Mrs.S.Rajeswari)

(Mr.S.Saravanaprabhu)

APPLICANT

Ph. 98431 35204 / 98425 35204

V. THANGAIAN D.C.E

Consulting Civil Engineer

LBS-141/98

15/3-1, Kandasamy Gounder Lay-Out, Othakkalmandapam, Coimbatore - 641 032.

LBS/ ENGINEER

98431 35204

98425 35204