
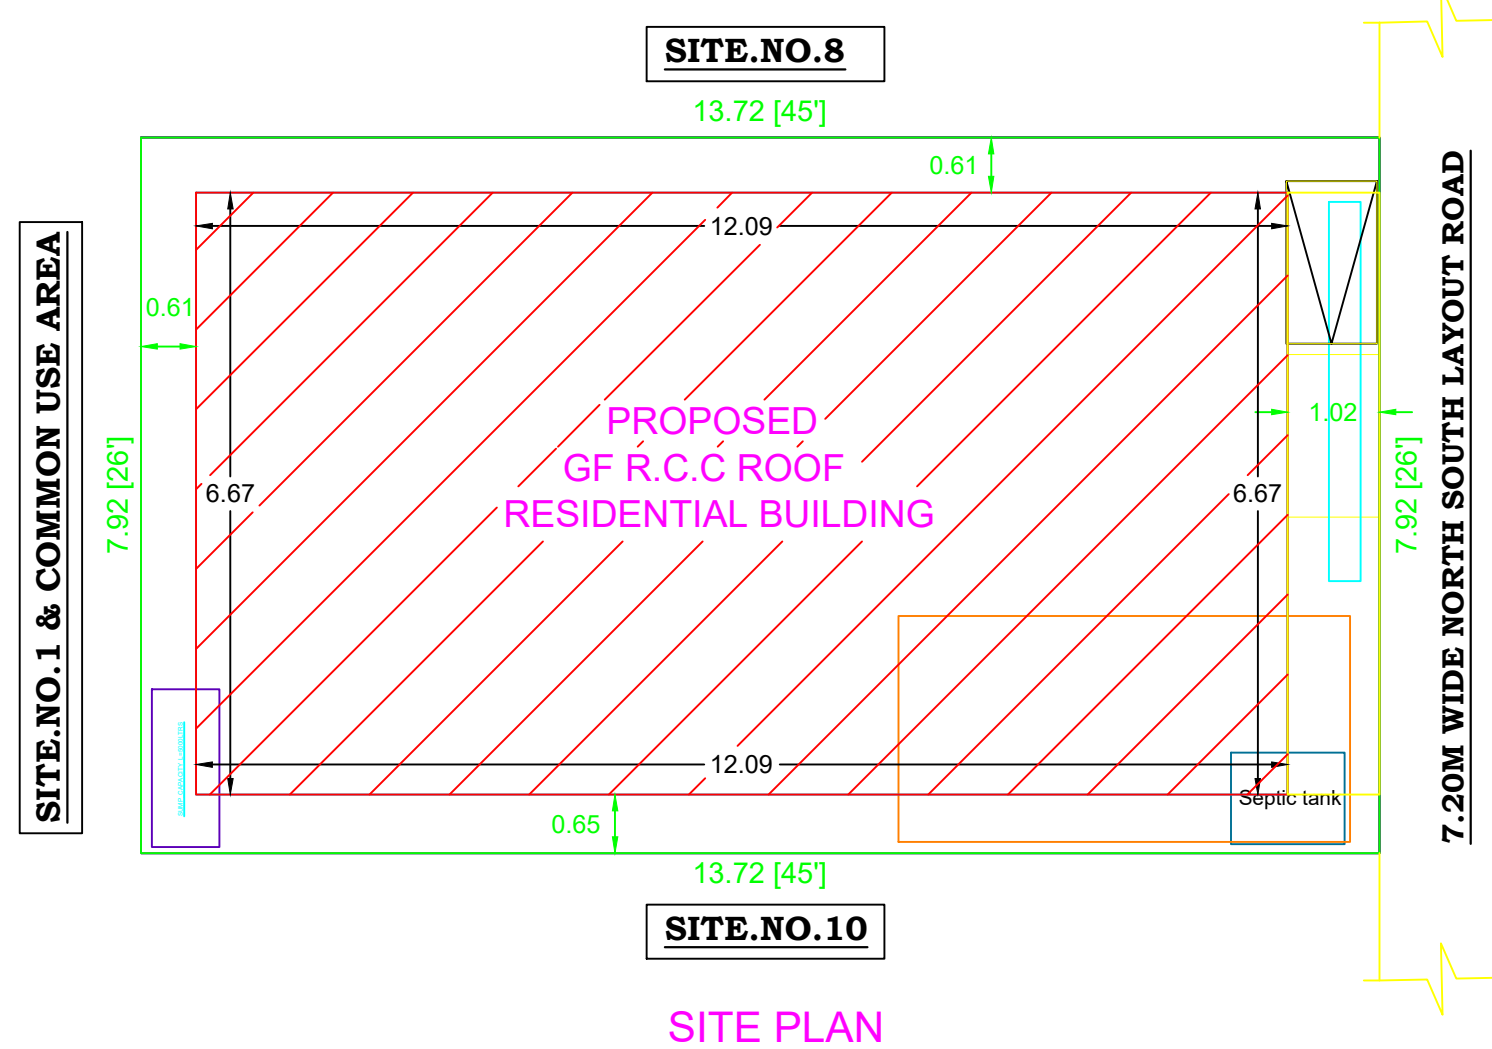
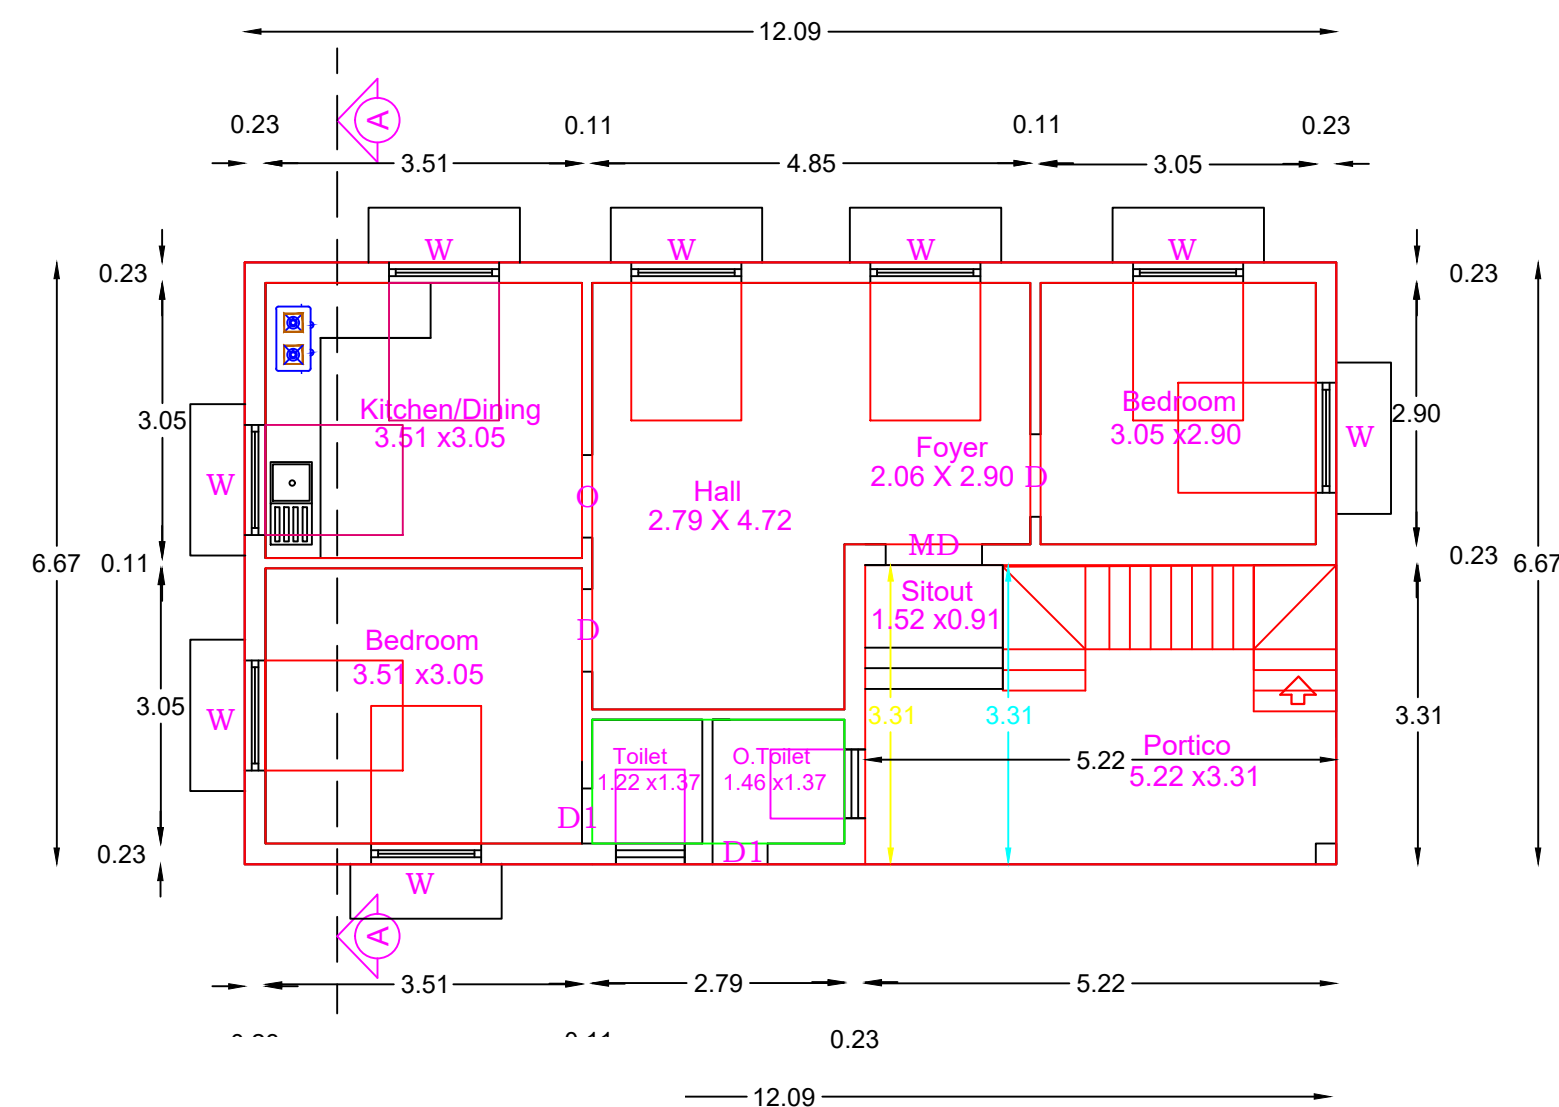
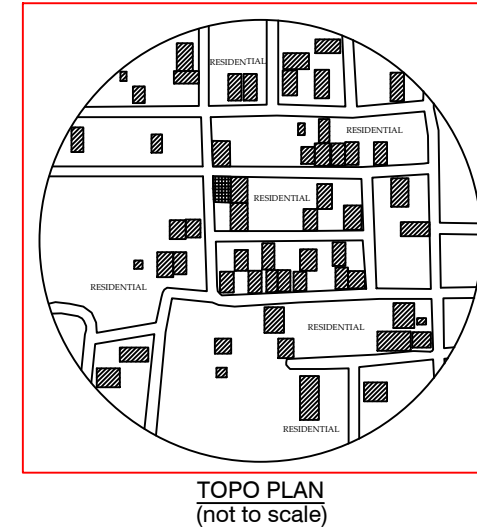
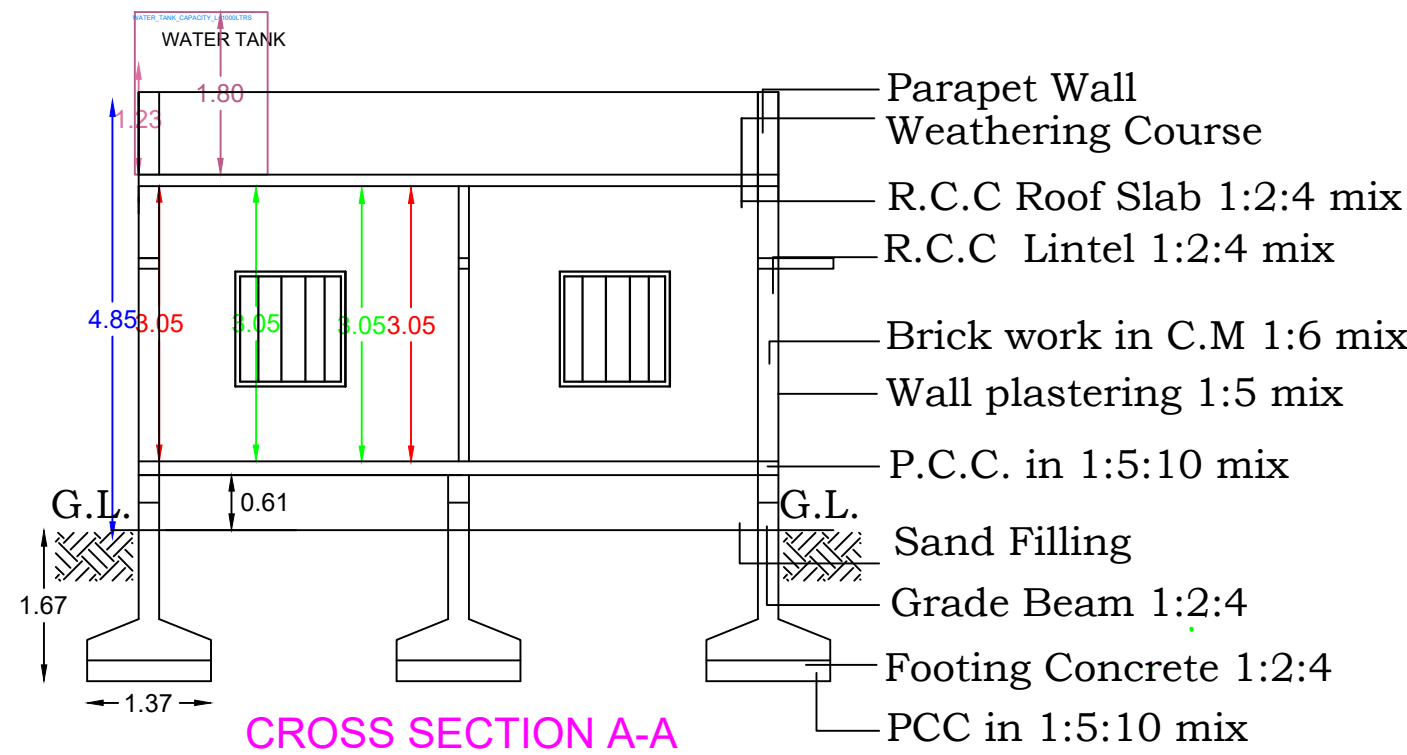
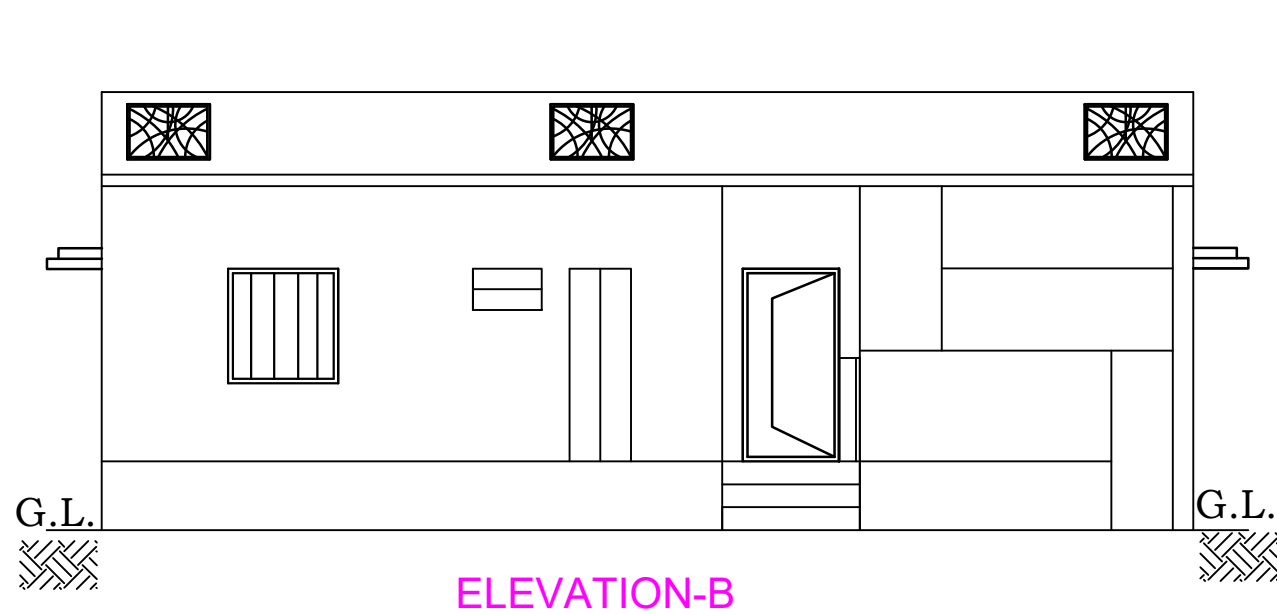
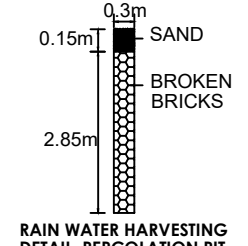
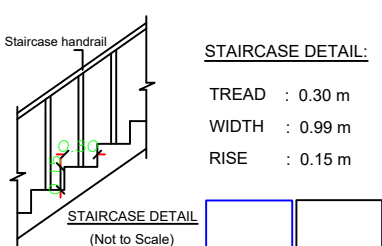
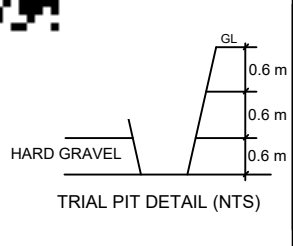


GROUND FLOOR PLAN



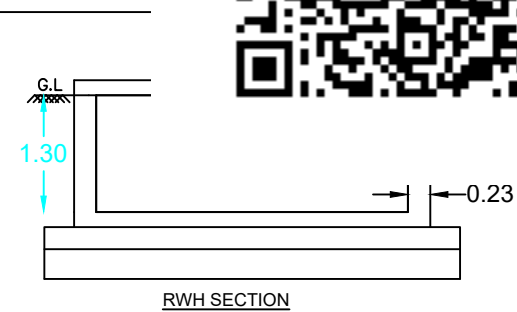


REFERENCE

EXISTING ROAD

SITE BOUNDRY

PROPOSED BUILDING

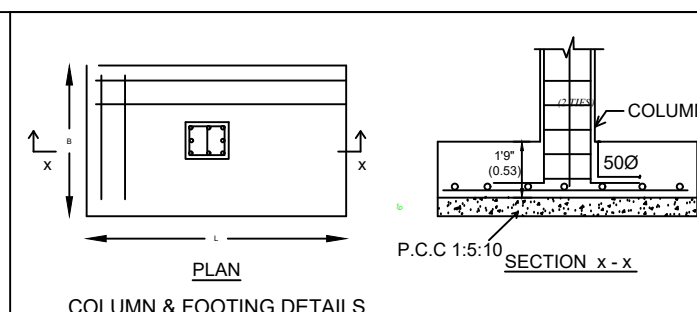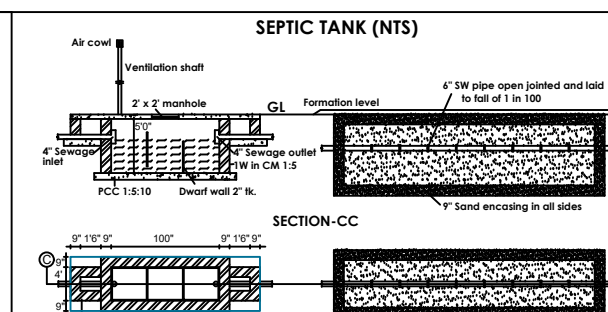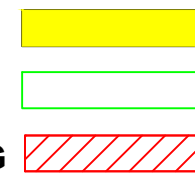

Plan Showing the Proposed Construction of Ground Floor R.c.c Roof Residential Building in S.F.No.94/28, (Patta No.6356) Site.No.9 at "NEXT CITY" (Dtcp .No.236/2024, No.4 Veerapandi Town Panchayat, Coimbatore North Taluk and Coimbatore

District.

AREA STATEMENT

DESCRIPTION	SQ.FT	SQ.M
PLOT EXTENT	1170.00	108.69
GROUND FLOOR	868.00	80.64
OPEN SPACE	302.00	28.05

SCHEDULE OF JOINERY

TYPE	DESCRIPTION	SIZE IN METER	SIZE IN FEET
MD	M.DOOR	1.52 X 2.13	5'-0" X 7'-0"
D	DOOR	0.91 X 2.13	3'-0" X 7'-0"
D1	DOOR	0.76 X 2.13	2'-6" X 7'-0"
O	OPEN	0.91 X 2.13	3'-0" X 7'-0"
W1	WINDOW	1.83 X 1.52	6'-0" X 5'-0"
W	WINDOW	1.22 X 1.37	4'-0" X 4'-6"
W3	WINDOW	0.91 X 1.37	3'-0" X 4'-6"
KW	WINDOW	0.91 X 0.91	3'-0" X 3'-0"
V1	VENTILATOR	0.76 X 0.76	2'-6" X 2'-6"

SCALE - 1:100

[ALL DIMENSIONS ARE IN METER]

1. 2.
Mr.GOPINATH C (1), Mrs.ANNAPURANI BEEMAN (2)
NAME OF THE APPLICANTS

L.B.S/ENGINEER



Er.B. KUMAR, B.E./LBS
Gr.I- Licensed No.166/LS/2023/00001
SREE KUMAR ASSOCIATES
53-C, Balaji Complex, Kupichipalayam Road
Periyanaickenpalayam, Coimbatore - 641020
Cell : 90423 09865, 88257 92661

SREE KUMAR ASSOCIATES

Er.B.KUMAR,B.E(CIVIL) L.B.S
Licence No:(166/LS/2023/00001)
53C, Balaji Complex, Periyanaickenpalayam -641 020
Cell : 9042309865 , 8825792661