

Plan showing the proposed construction of **Residential Building for Staffs** in Site no. 12, 13, 14, 15, 16, 17, 18 and 19, S.F.No. 450/1 and 451/A1B of Odayakulam Village and Town Panchayat, Anaimalai Taluk, Coimbatore District.

(Approved layout plan no. L.P/R(CPN) no. 173/1986)

For M/s. ARULMIKU MASANIAMMAN THIRUKKOIL



Scale - 1 : 100

Title: **(BLOCK -C)**

Ground Floor Plan, Typical Floor Plan (First, Second and Third Floor Plan), Terrace Floor Plan, Section and Elevation

Proposed Building Area Details

Floor	FSI Area in Sq.mt	Non FSI Area in Sq.mt	Built Up Area in Sq.mt
Ground	175.36	0.00	175.36
First	175.36	0.00	175.36
Second	175.36	0.00	175.36
Third	175.36	0.00	175.36
Terrace	0.00	39.01	39.01
Total	701.44	39.01	740.45

Joinery Details

S.No	Symbol	Description	Dimension in Meters
1	D	Door	0.91 x 2.15
2	D1	Door	0.76 x 2.15
3	LD	Lift Door	1.00 x 2.15
4	O	Open	1.20 x 2.15
5	O1	Open	1.09 x 2.15
6	O2	Open	0.91 x 2.15
7	W	Window	1.22 x 1.38
8	V	Ventilation	0.61 x 0.91

Dwelling Unit Details


Floor	Dwelling No.	Dwelling Area in Sq.mt	No of Two wheeler parking required	No of Car parking required
Ground	A	66.43	1	-
	B	66.41	1	-
First	A	66.43	1	-
	B	66.41	1	-
Second	A	66.43	1	-
	B	66.41	1	-
Third	A	66.43	1	-
	B	66.41	1	-

Note:
All dimensions are in meters

H. Jango
E. M. ELANGO, M.E (struct.) JAMME
Coimbatore LPA/SE/GS-II 001/2008
CHARTERED ENGINEER AM170590-6
No.16, 2nd Floor, Bharathi Colony Main Road,
Peelamedu, Coimbatore- 641 004.
Structural Engineer Signature

[Signature]
M. STAN
Architect
Coimbatore
Architect Signature


[Signature]
Applicant Signature

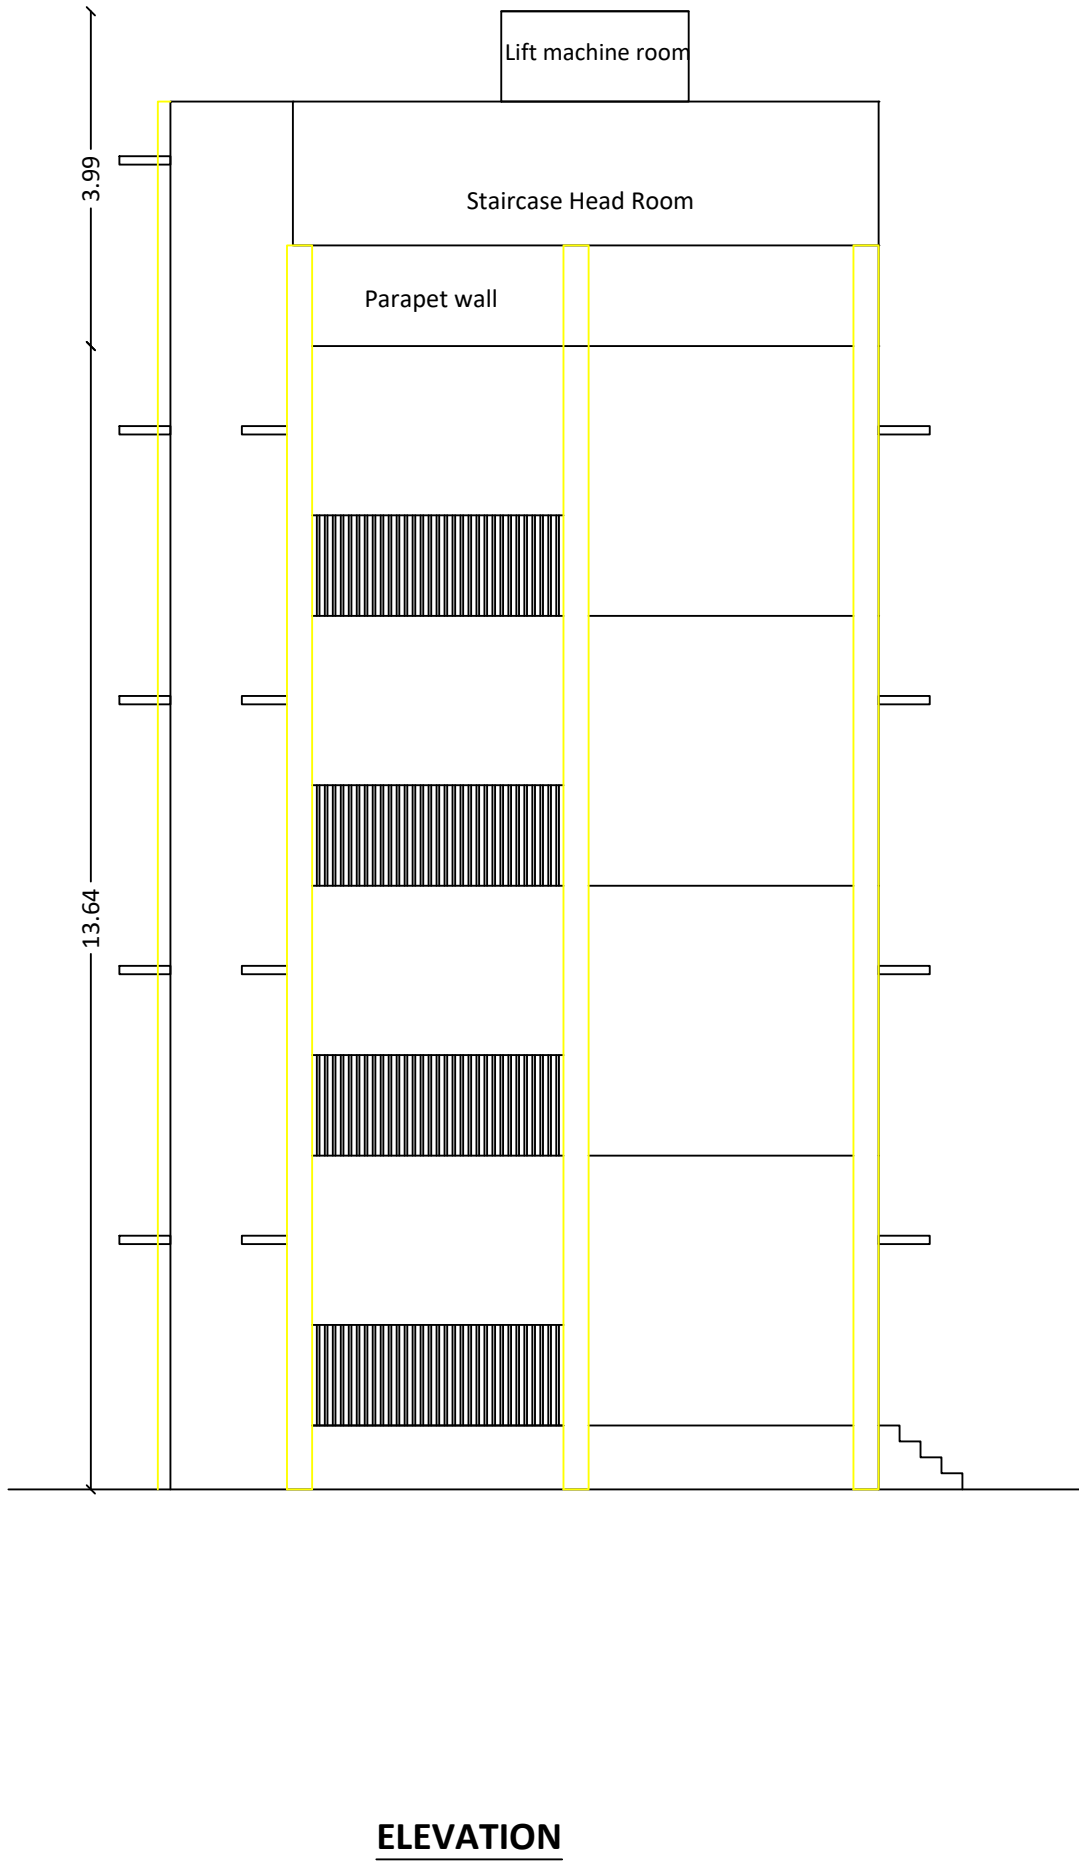


ELEVATION




SECTION - CC

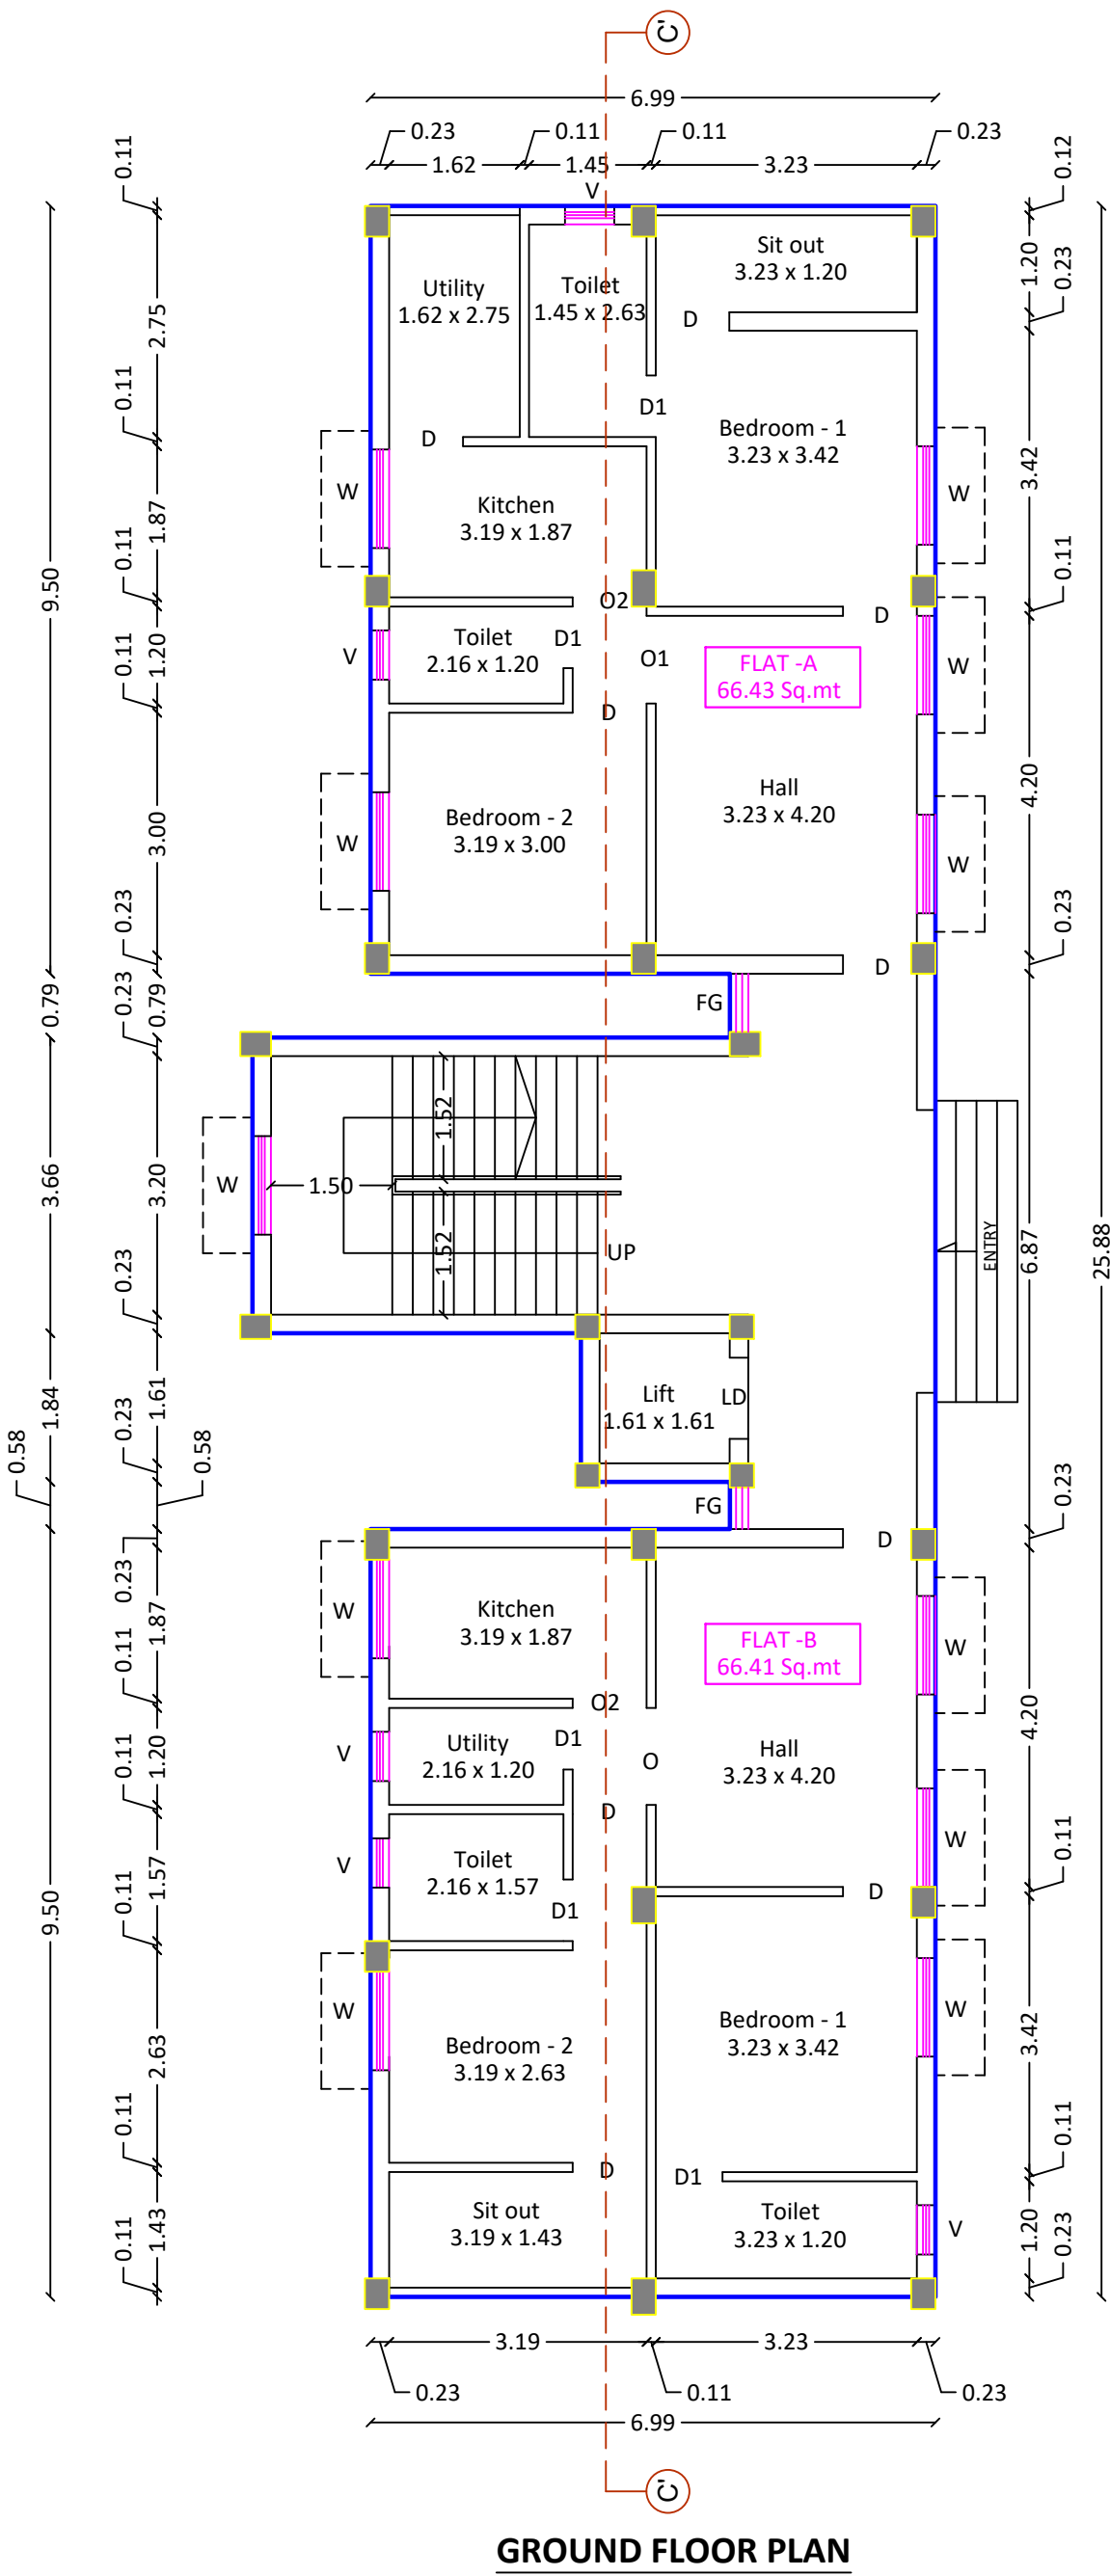

GROUND FLOOR PLAN

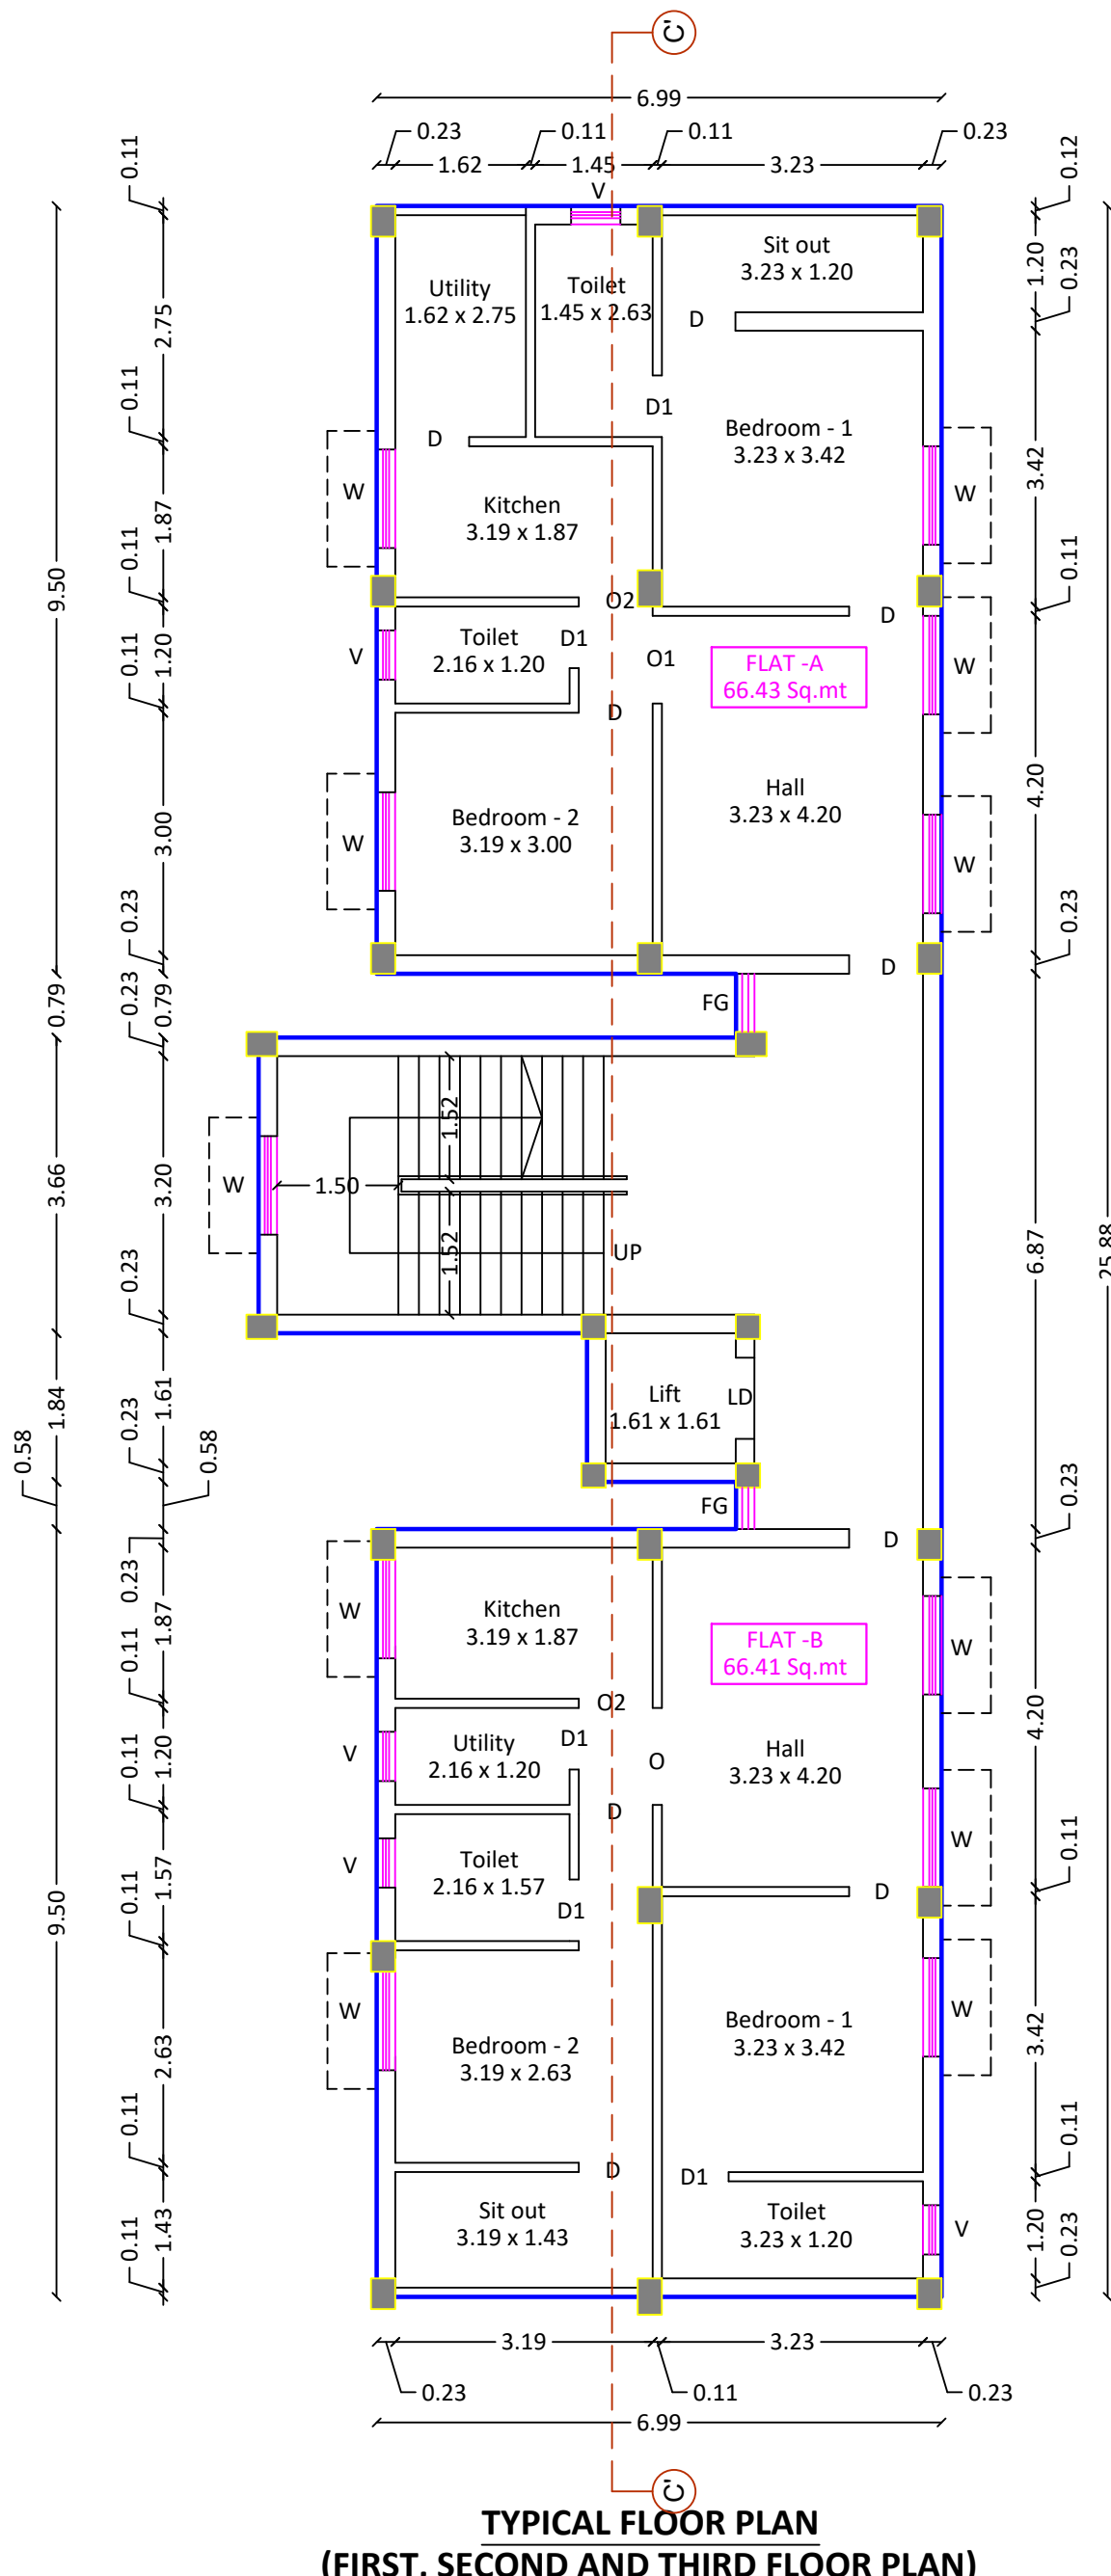

TYPICAL FLOOR PLAN
(FIRST, SECOND AND THIRD FLOOR PLAN)

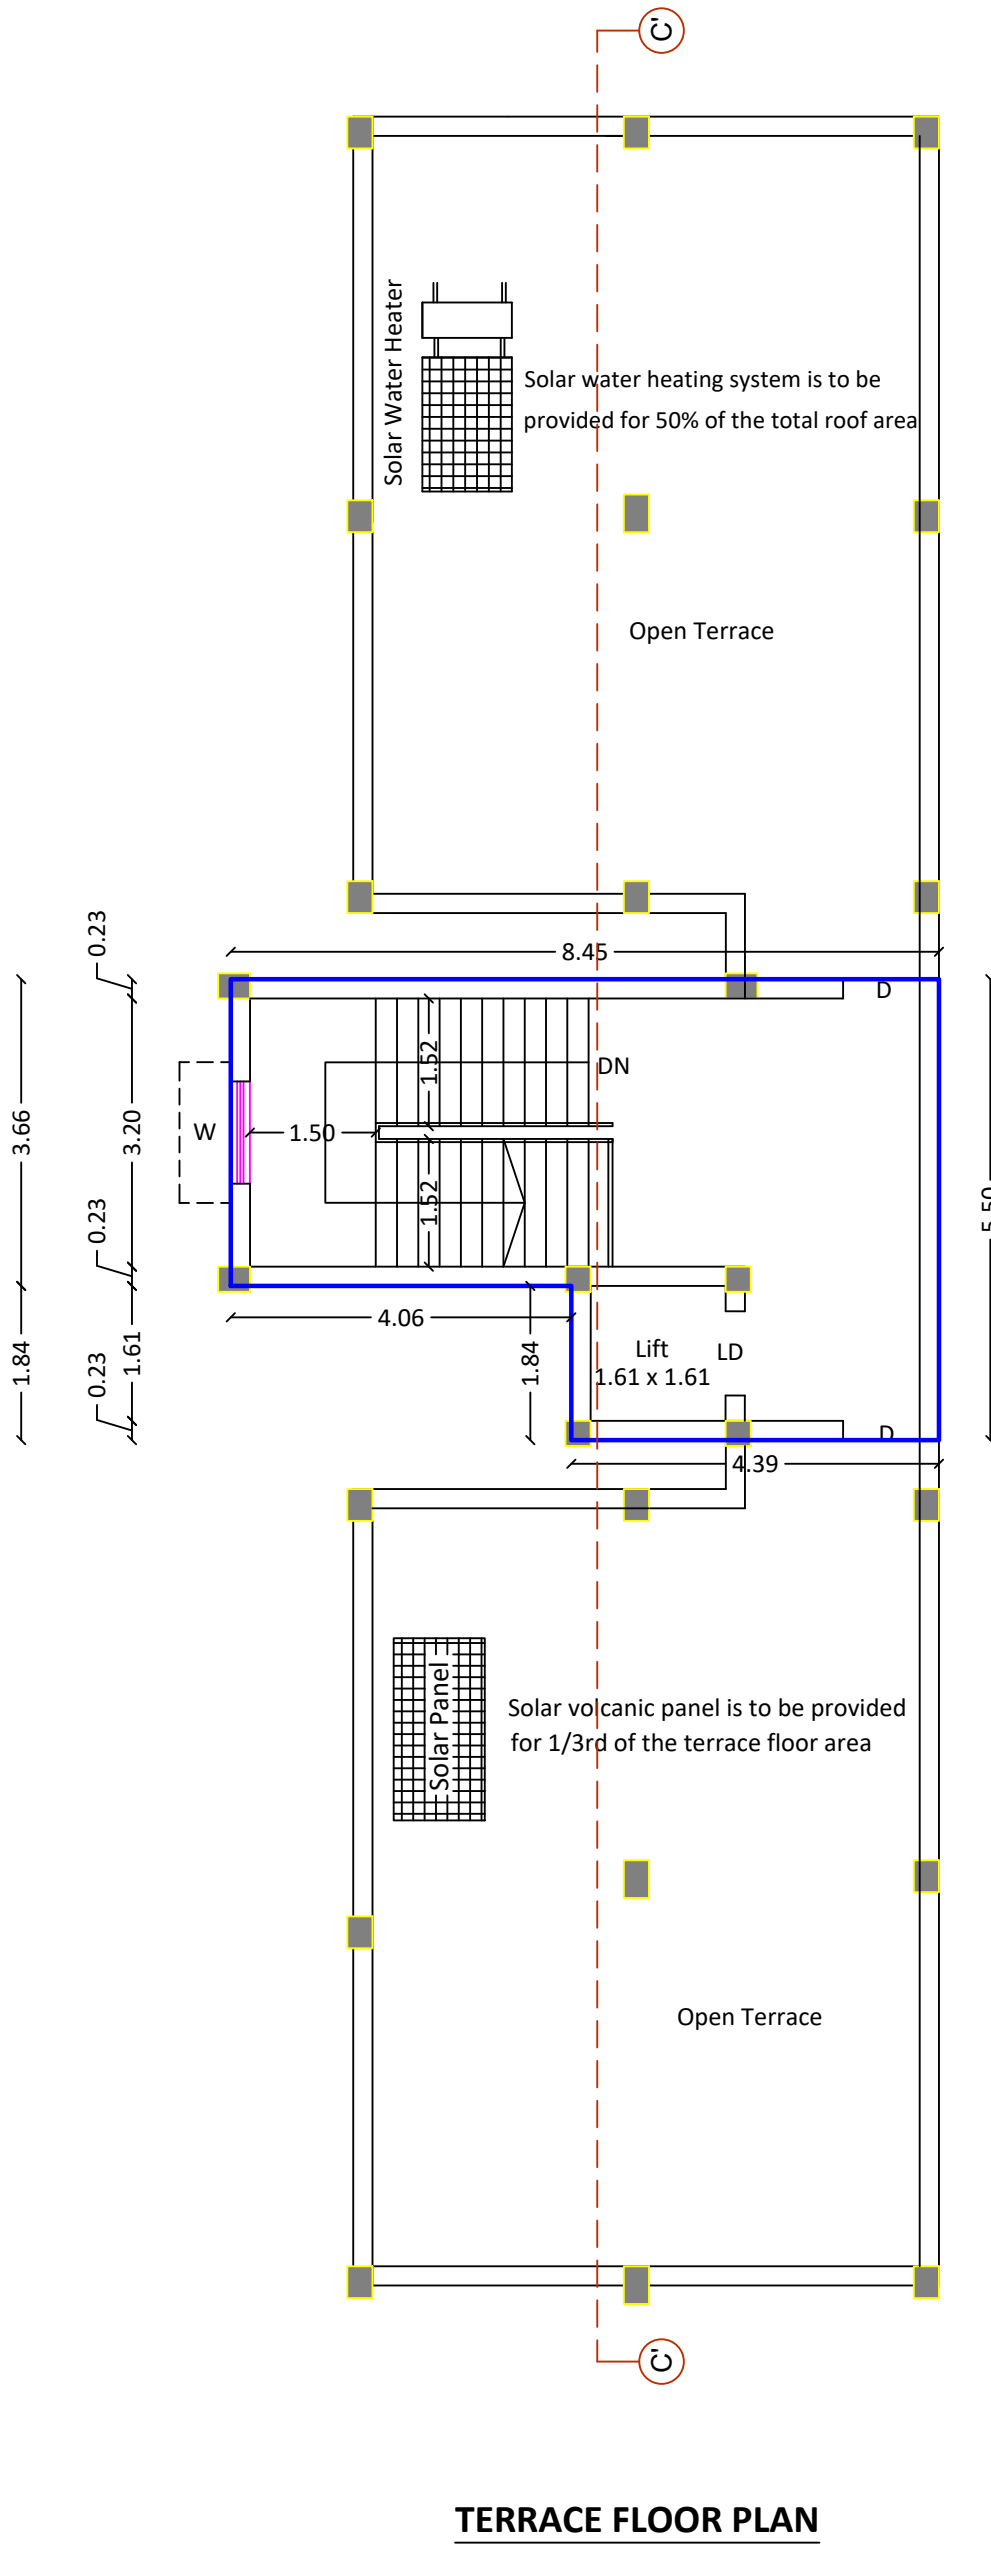


TERRACE FLOOR PLAN



Plan showing the proposed construction of **Residential Building for Staffs** in Site no. 12, 13, 14, 15, 16, 17, 18 and 19, S.F.No. 450/1 and 451/A1B of Odayakulam Village and Town Panchayat, Anaimalai Taluk, Coimbatore District.

(Approved layout plan no. L.P/R(CPN) no. 173/1986)

For M/s. ARULMIKU MASANIAMMAN THIRUKKOIL

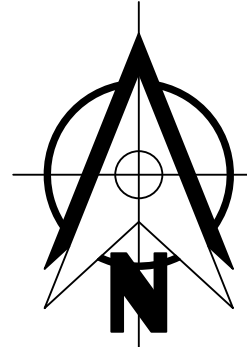

Scale - 1 : 100

Title: (BLOCK -B)

Ground Floor Plan, Terrace Floor Plan,
Section and Elevation

Proposed Building Area Details

Floor	FSI Area in Sq.mt	Non FSI Area in Sq.mt	Built Up Area in Sq.mt
Ground	200.89	0.00	200.89
Terrace	0.00	38.91	38.91
Total	200.89	38.91	239.80

Joinery Details

S.No	Symbol	Description	Dimension in Meters
1	D	Door	1.05 x 2.15
2	D1	Door	0.98 x 2.15
3	D2	Door	0.91 x 2.15
4	D3	Door	0.88 x 2.15
5	D4	Door	0.82 x 2.15
6	LD	Lift Door	0.91 x 2.15
7	O	Open	1.31 x 2.15
8	O1	Open	0.91 x 2.15
9	O2	Open	0.85 x 2.15
10	W	Window	1.23 x 1.38
11	W1	Window	1.18 x 1.38
12	V	Ventilation	0.88 x 0.76
13	V1	Ventilation	0.80 x 0.76
14	V2	Ventilation	0.72 x 0.76

Dwelling Unit Details

Floor	Dwelling No.	Dwelling Area in Sq.mt	No of Two wheeler parking required	No of Car parking required
Ground	A	74.31	1	-
	B	74.31	1	-

Note:

All dimensions are in meters

H. Jagan
E. M. ELANGO, M.E.(struct.), JAMIE
Coimbatore LPA/SE/QB-B 001/2024
CHARTERED ENGINEER AM170590-6
No.16, 2nd Floor, Bharathi Colony Main Road,
Peelamedu, Coimbatore- 641 004.


Structural Engineer Signature

Stalin
M. STALIN
CAG019/10066
Registered Architect


Architect Signature

M. S. Srinivasan
உதவி துணைமுகி / செயலி துணைமுகி
அனுமதி பெற்றவரின் திருப்பெயர்
அலுவலகம் - 642 104
துணைமுகி கட்டிடத் துறை, கோவை.


Applicant Signature

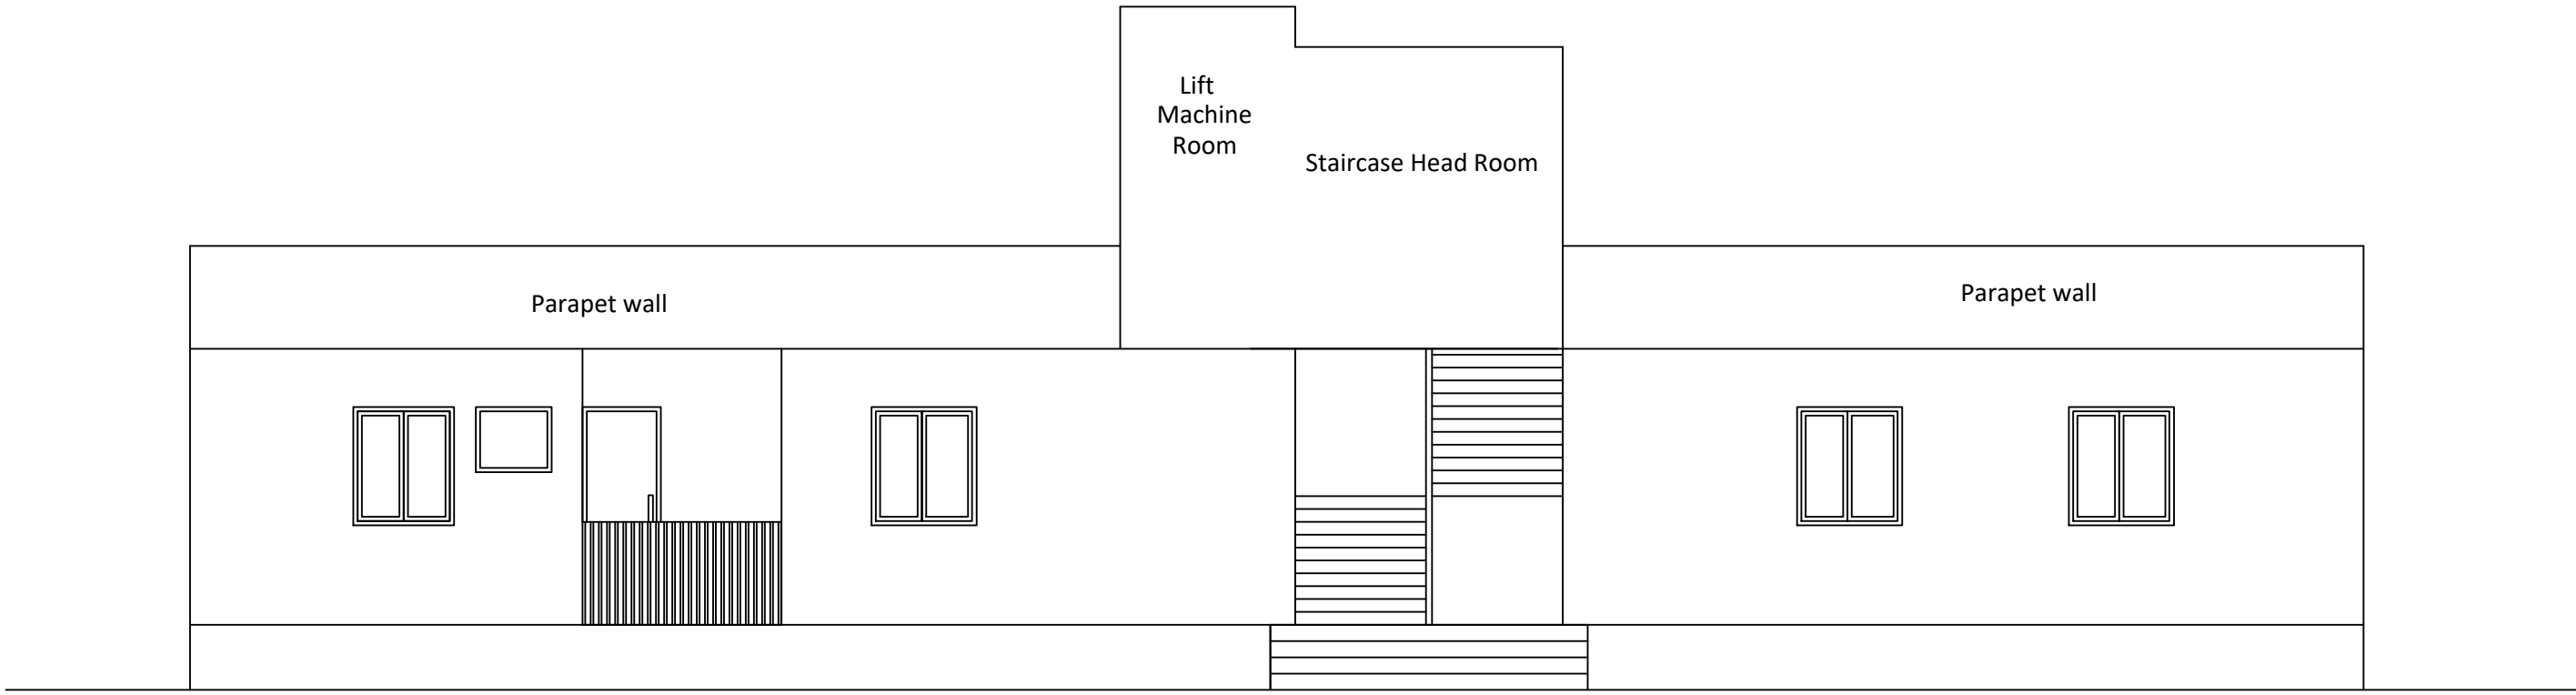


ELEVATION

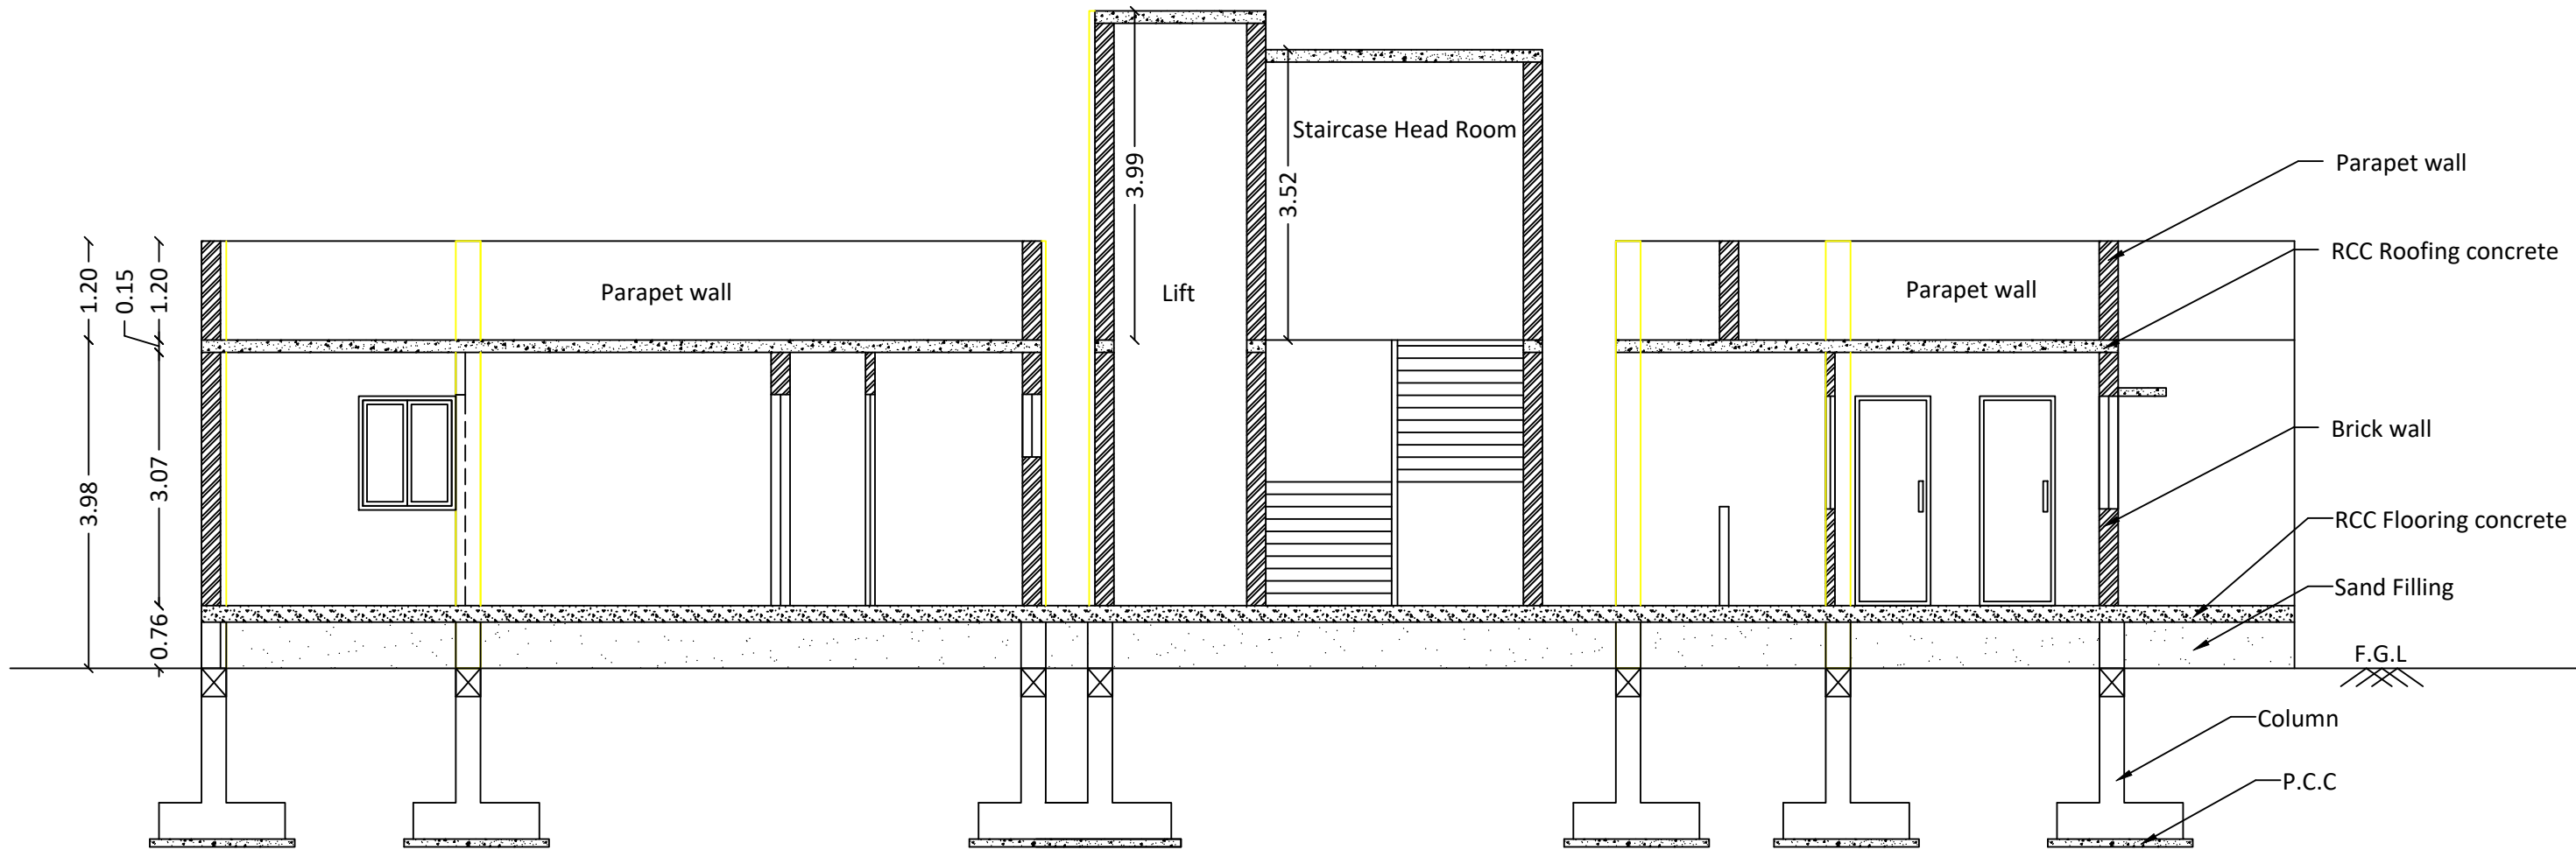

SECTION - BB

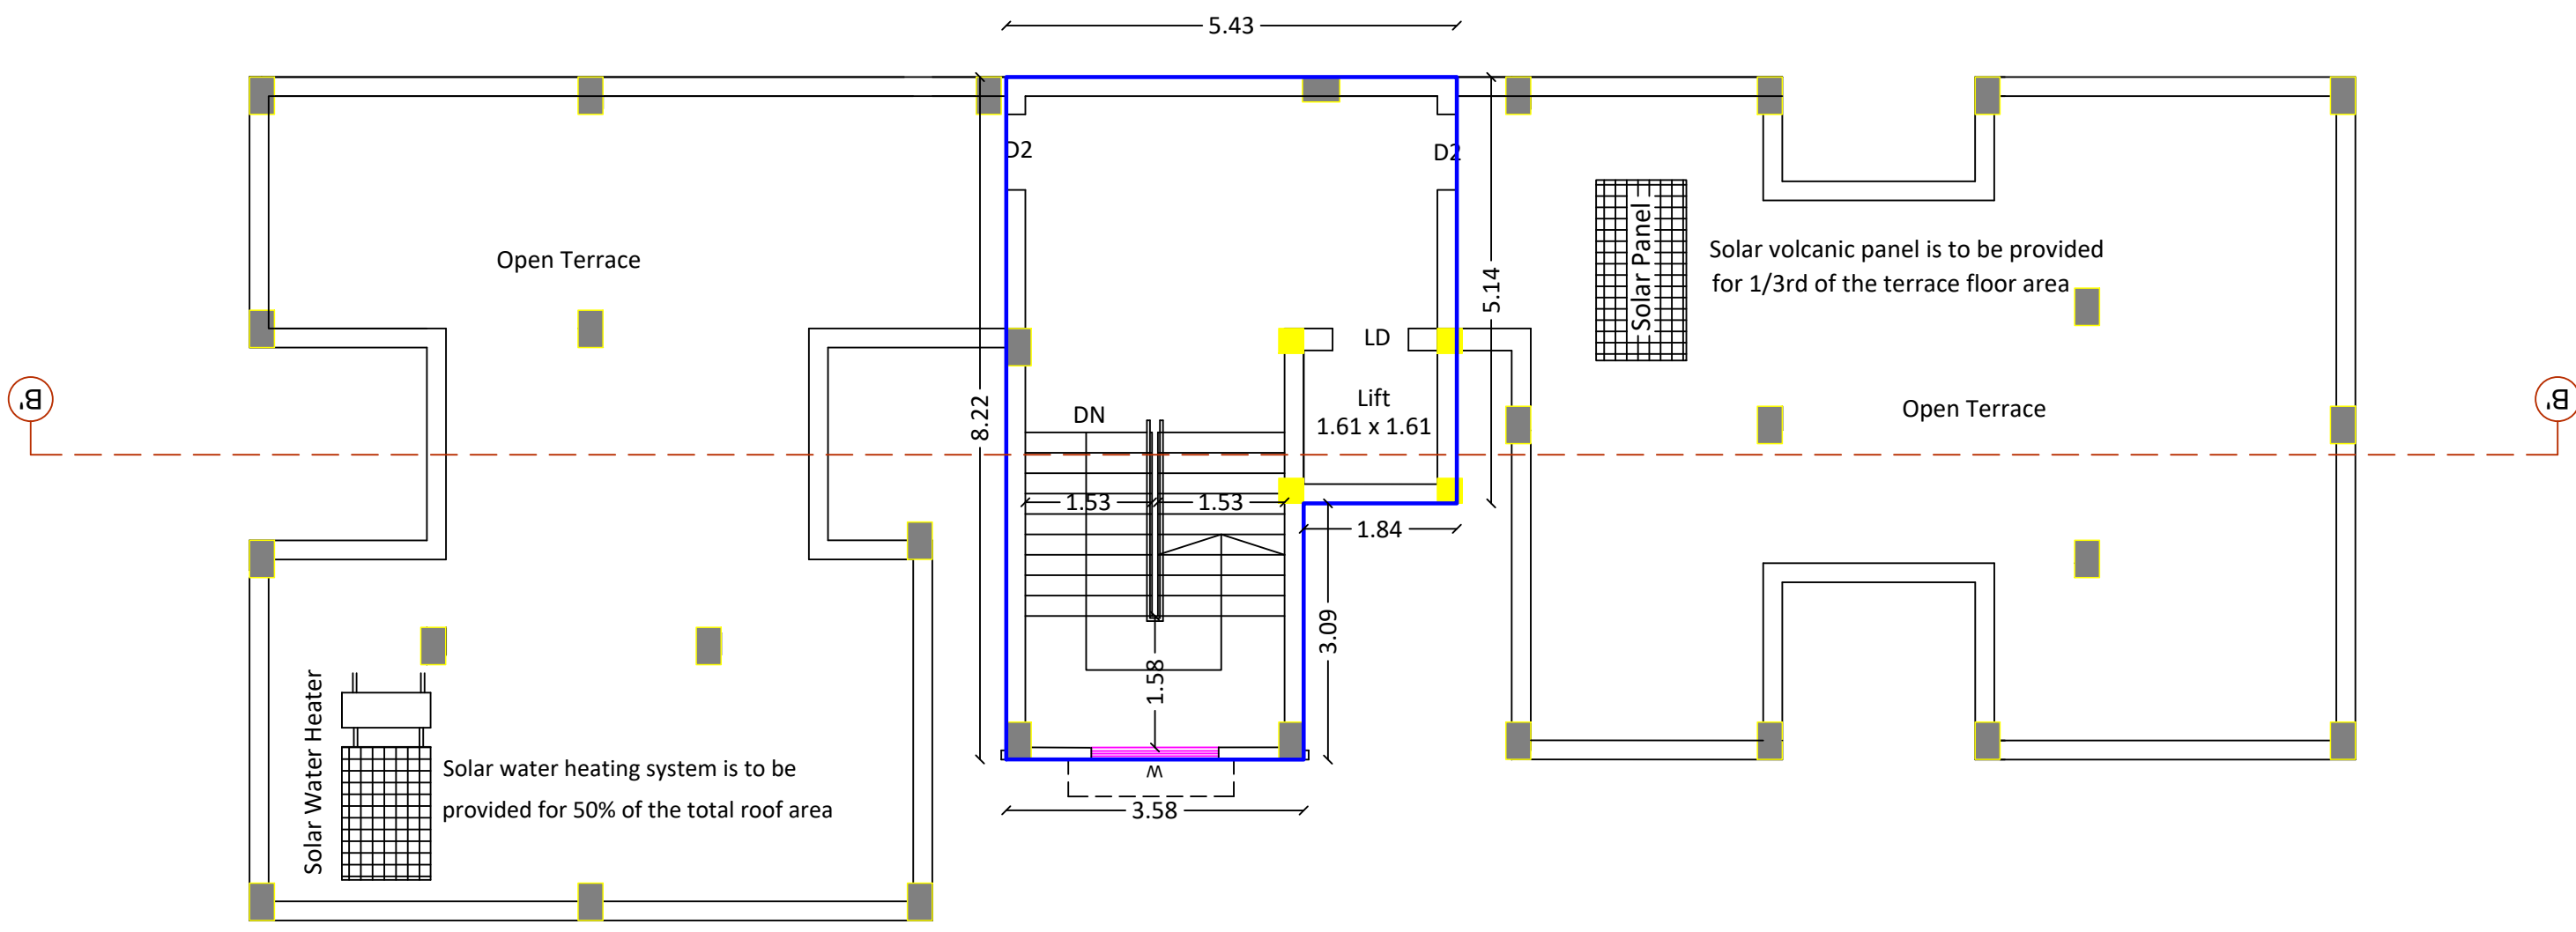


TERRACE FLOOR PLAN

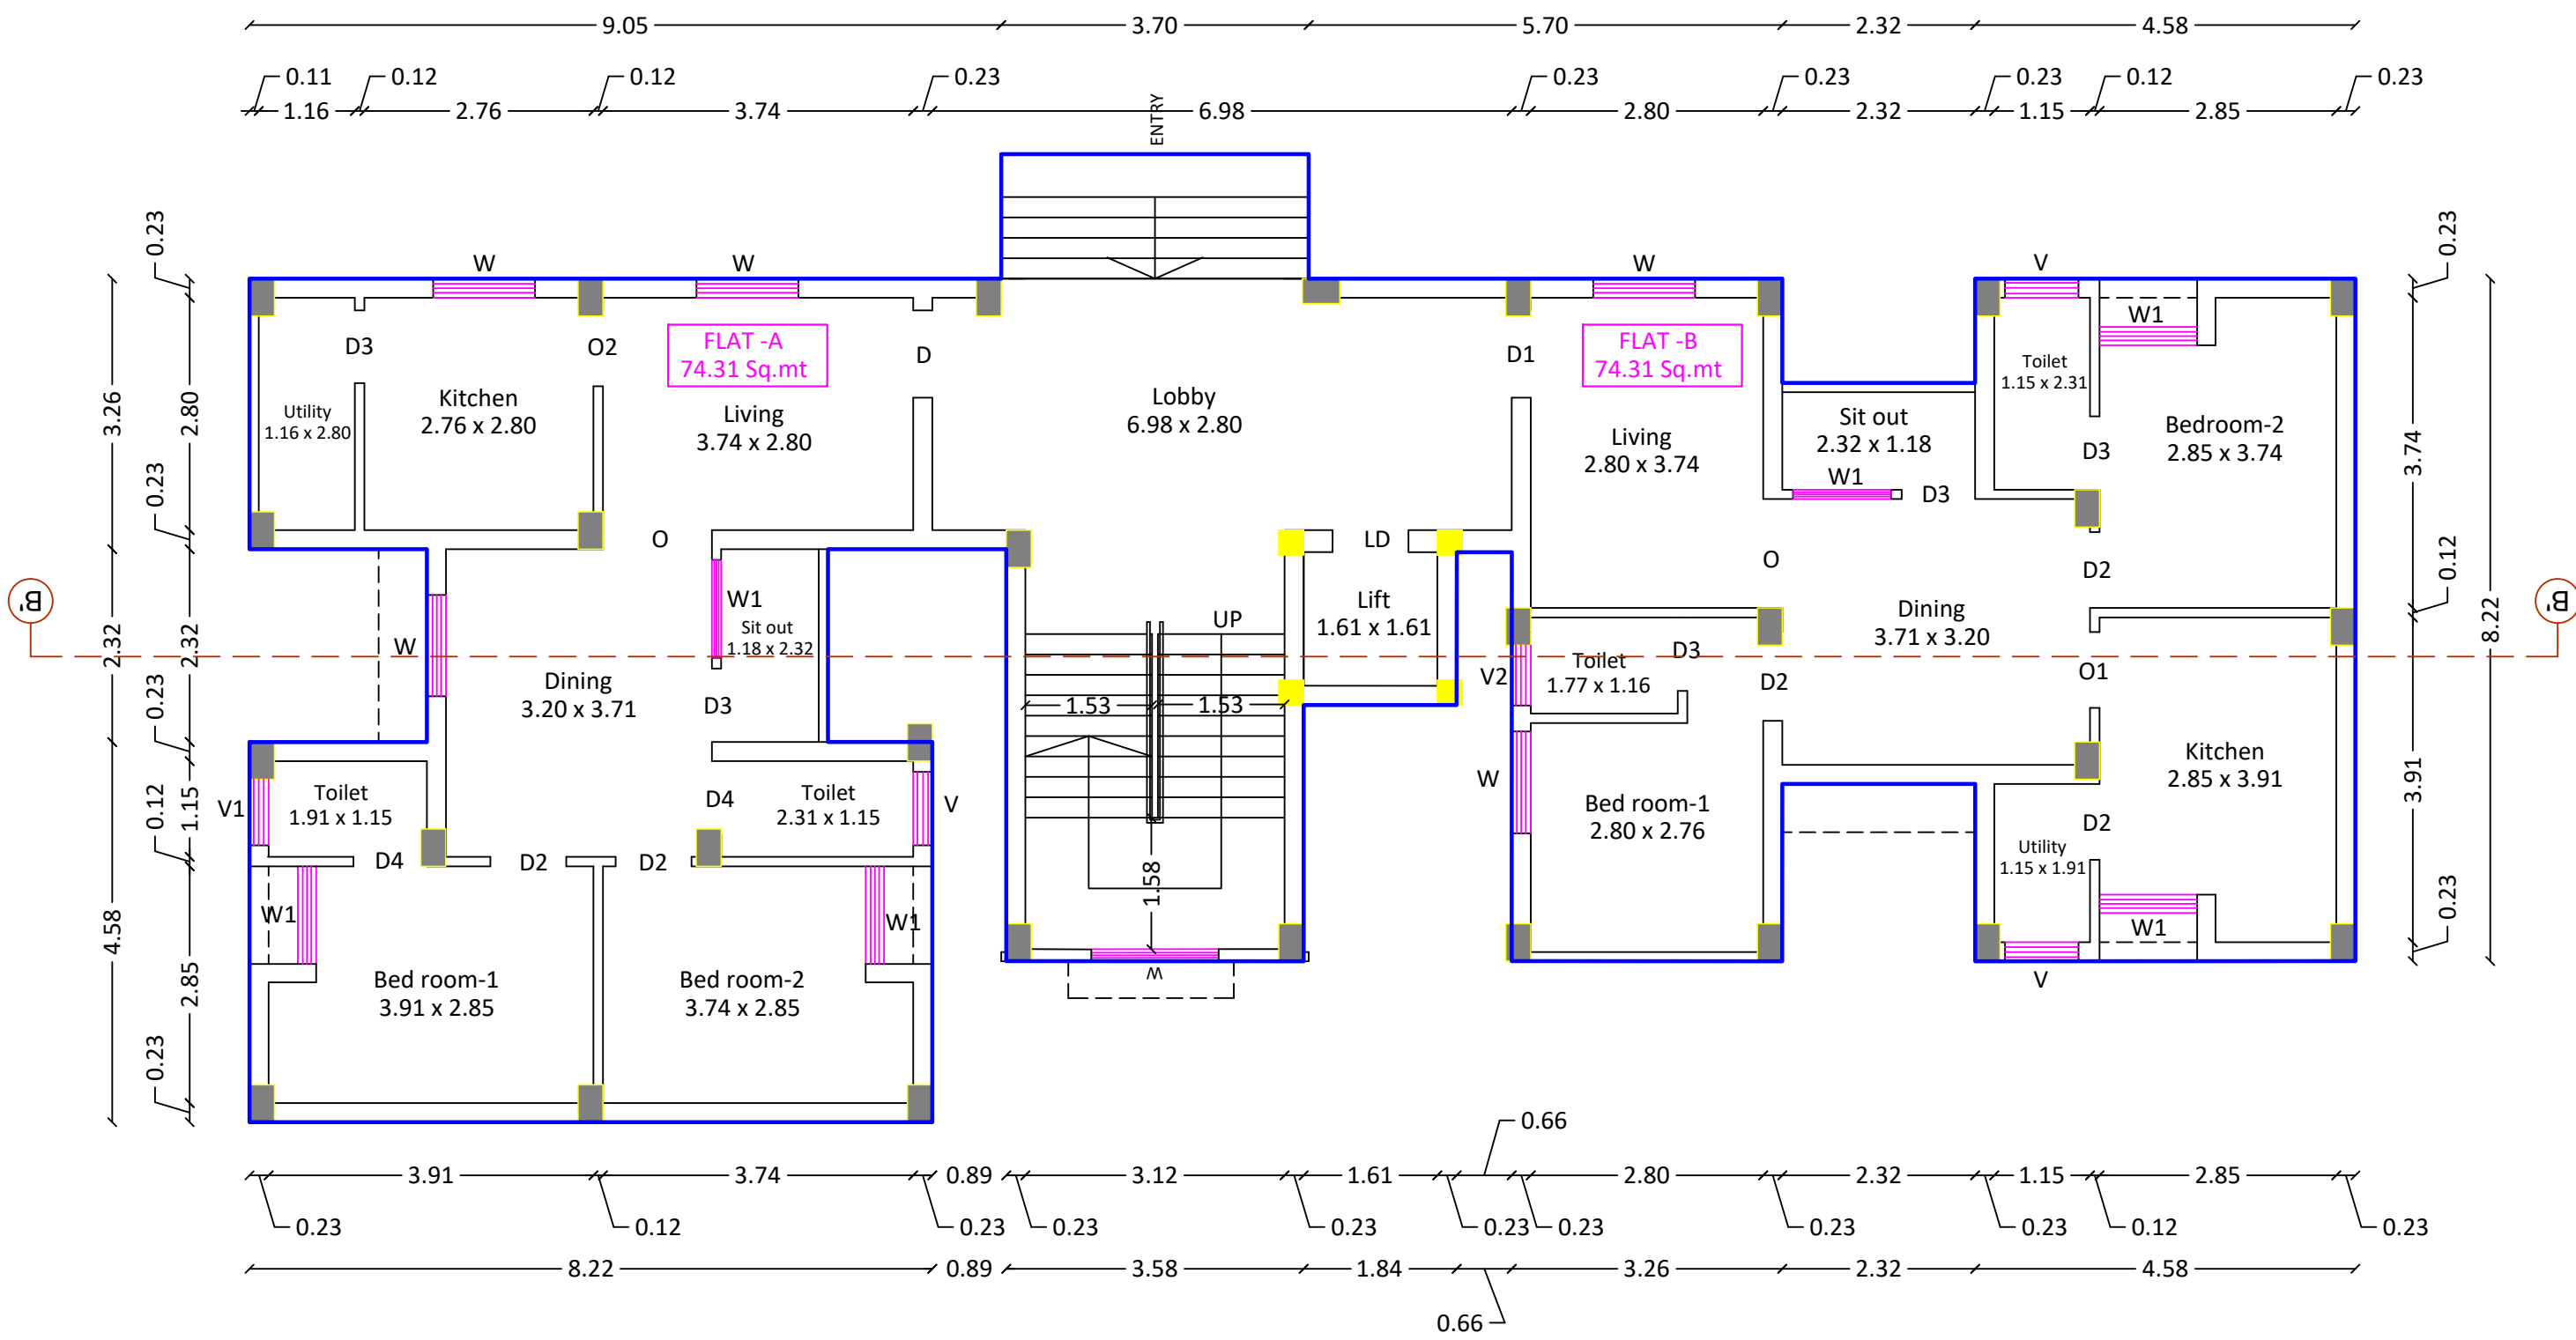

GROUND FLOOR PLAN

Plan showing the proposed construction of **Residential Building for Staffs** in Site no. 12, 13, 14, 15, 16, 17, 18 and 19, S.F.No. 450/1 and 451/A1B of Odayakulam Village and Town Panchayat, Anaimalai Taluk, Coimbatore District.
(Approved layout plan no. L.P/R(CPN) no. 173/1986)

For M/s. ARULMIKU MASANIAMMAN THIRUKKOIL

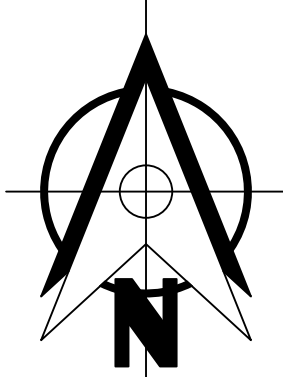

Title: (BLOCK -A)
Ground Floor Plan, Terrace Floor Plan,
Section and Elevation

Scale - 1 : 100

Proposed Building Area Details

Floor	FSI Area in Sq.mt	Non FSI Area in Sq.mt	Built Up Area in Sq.mt
Ground	173.19	0.00	173.19
Terrace	0.00	44.77	44.77
Total	173.19	44.77	217.96


Joinery Details

S.No	Symbol	Description	Dimension in Meters
1	D	Door	0.91 x 2.15
2	D1	Door	0.76 x 2.15
3	LD	Lift Door	0.91 x 2.15
4	O	Open	1.40 x 2.15
5	O1	Open	0.91 x 2.15
6	W	Window	1.53 x 1.38
7	W1	Window	1.23 x 1.38
8	V	Ventilation	0.91 x 0.61

Dwelling Unit Details

Floor	Dwelling No.	Dwelling Area in Sq.mt	No of Two wheeler parking required	No of Car parking required
Ground	A	122.06	-	1

Note:
All dimensions are in meters

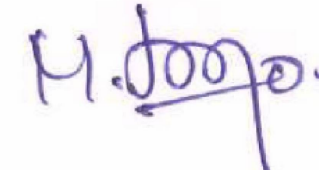

E. M. ELANGO, M.E (struct.) JAMIE
Coimbatore LPA/SE/GR-II 001/2024
CHARTERED ENGINEER AM170590-6
No.16, 2nd Floor, Bharathi Colony Main Road,
Peelamedu, Coimbatore- 641 004.

Structural Engineer Signature



M. STALIN
Architect
CA/2019/00064
Registered Architect

Architect Signature



Arulmiku Masani
Applicant Signature

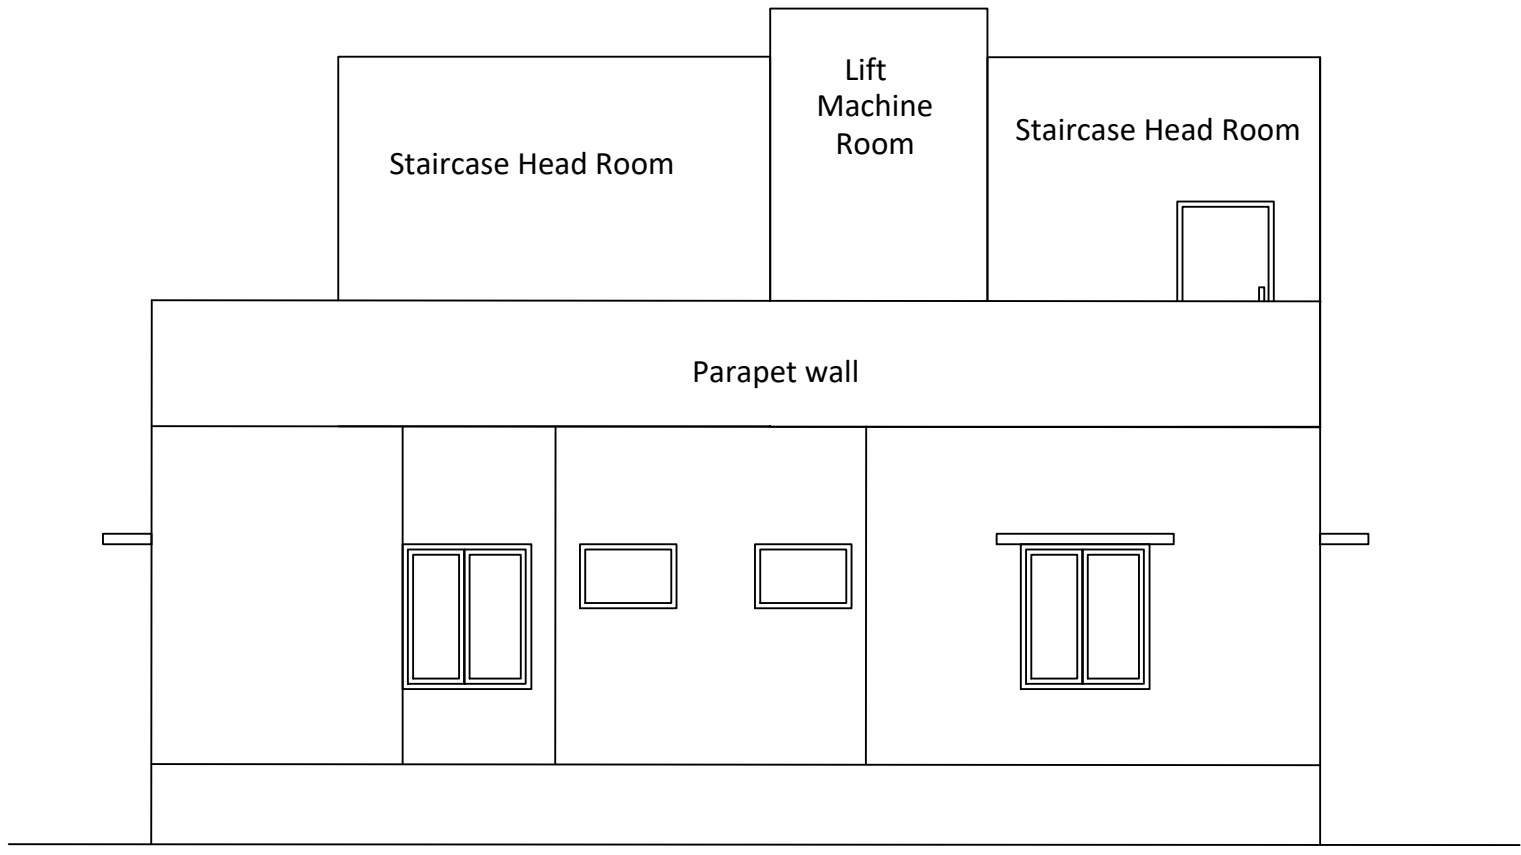


NORTH SIDE ELEVATION

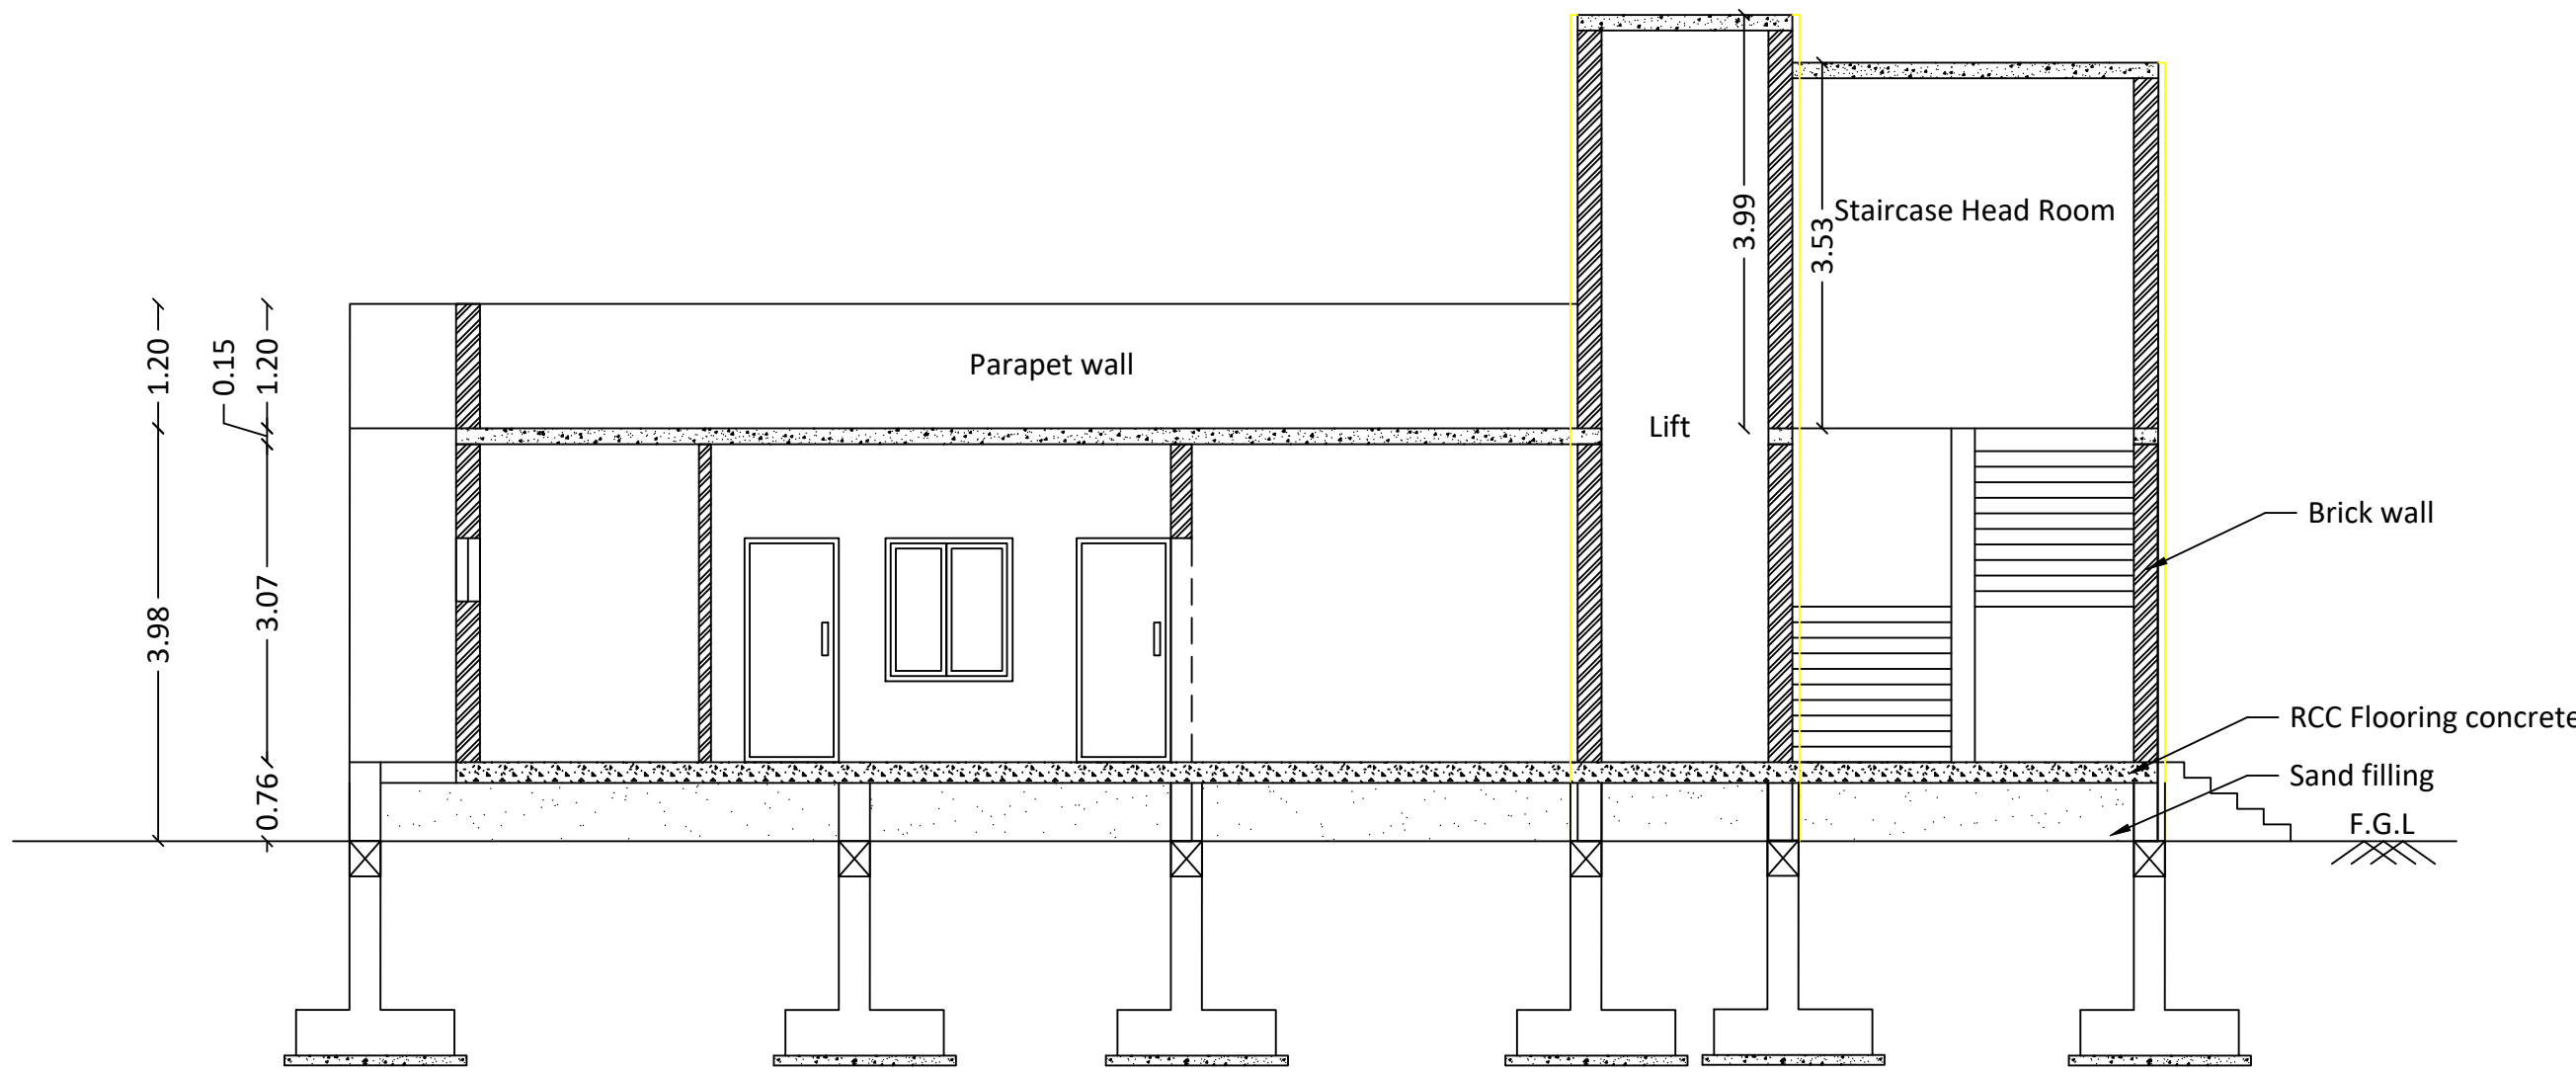

SECTION - AA

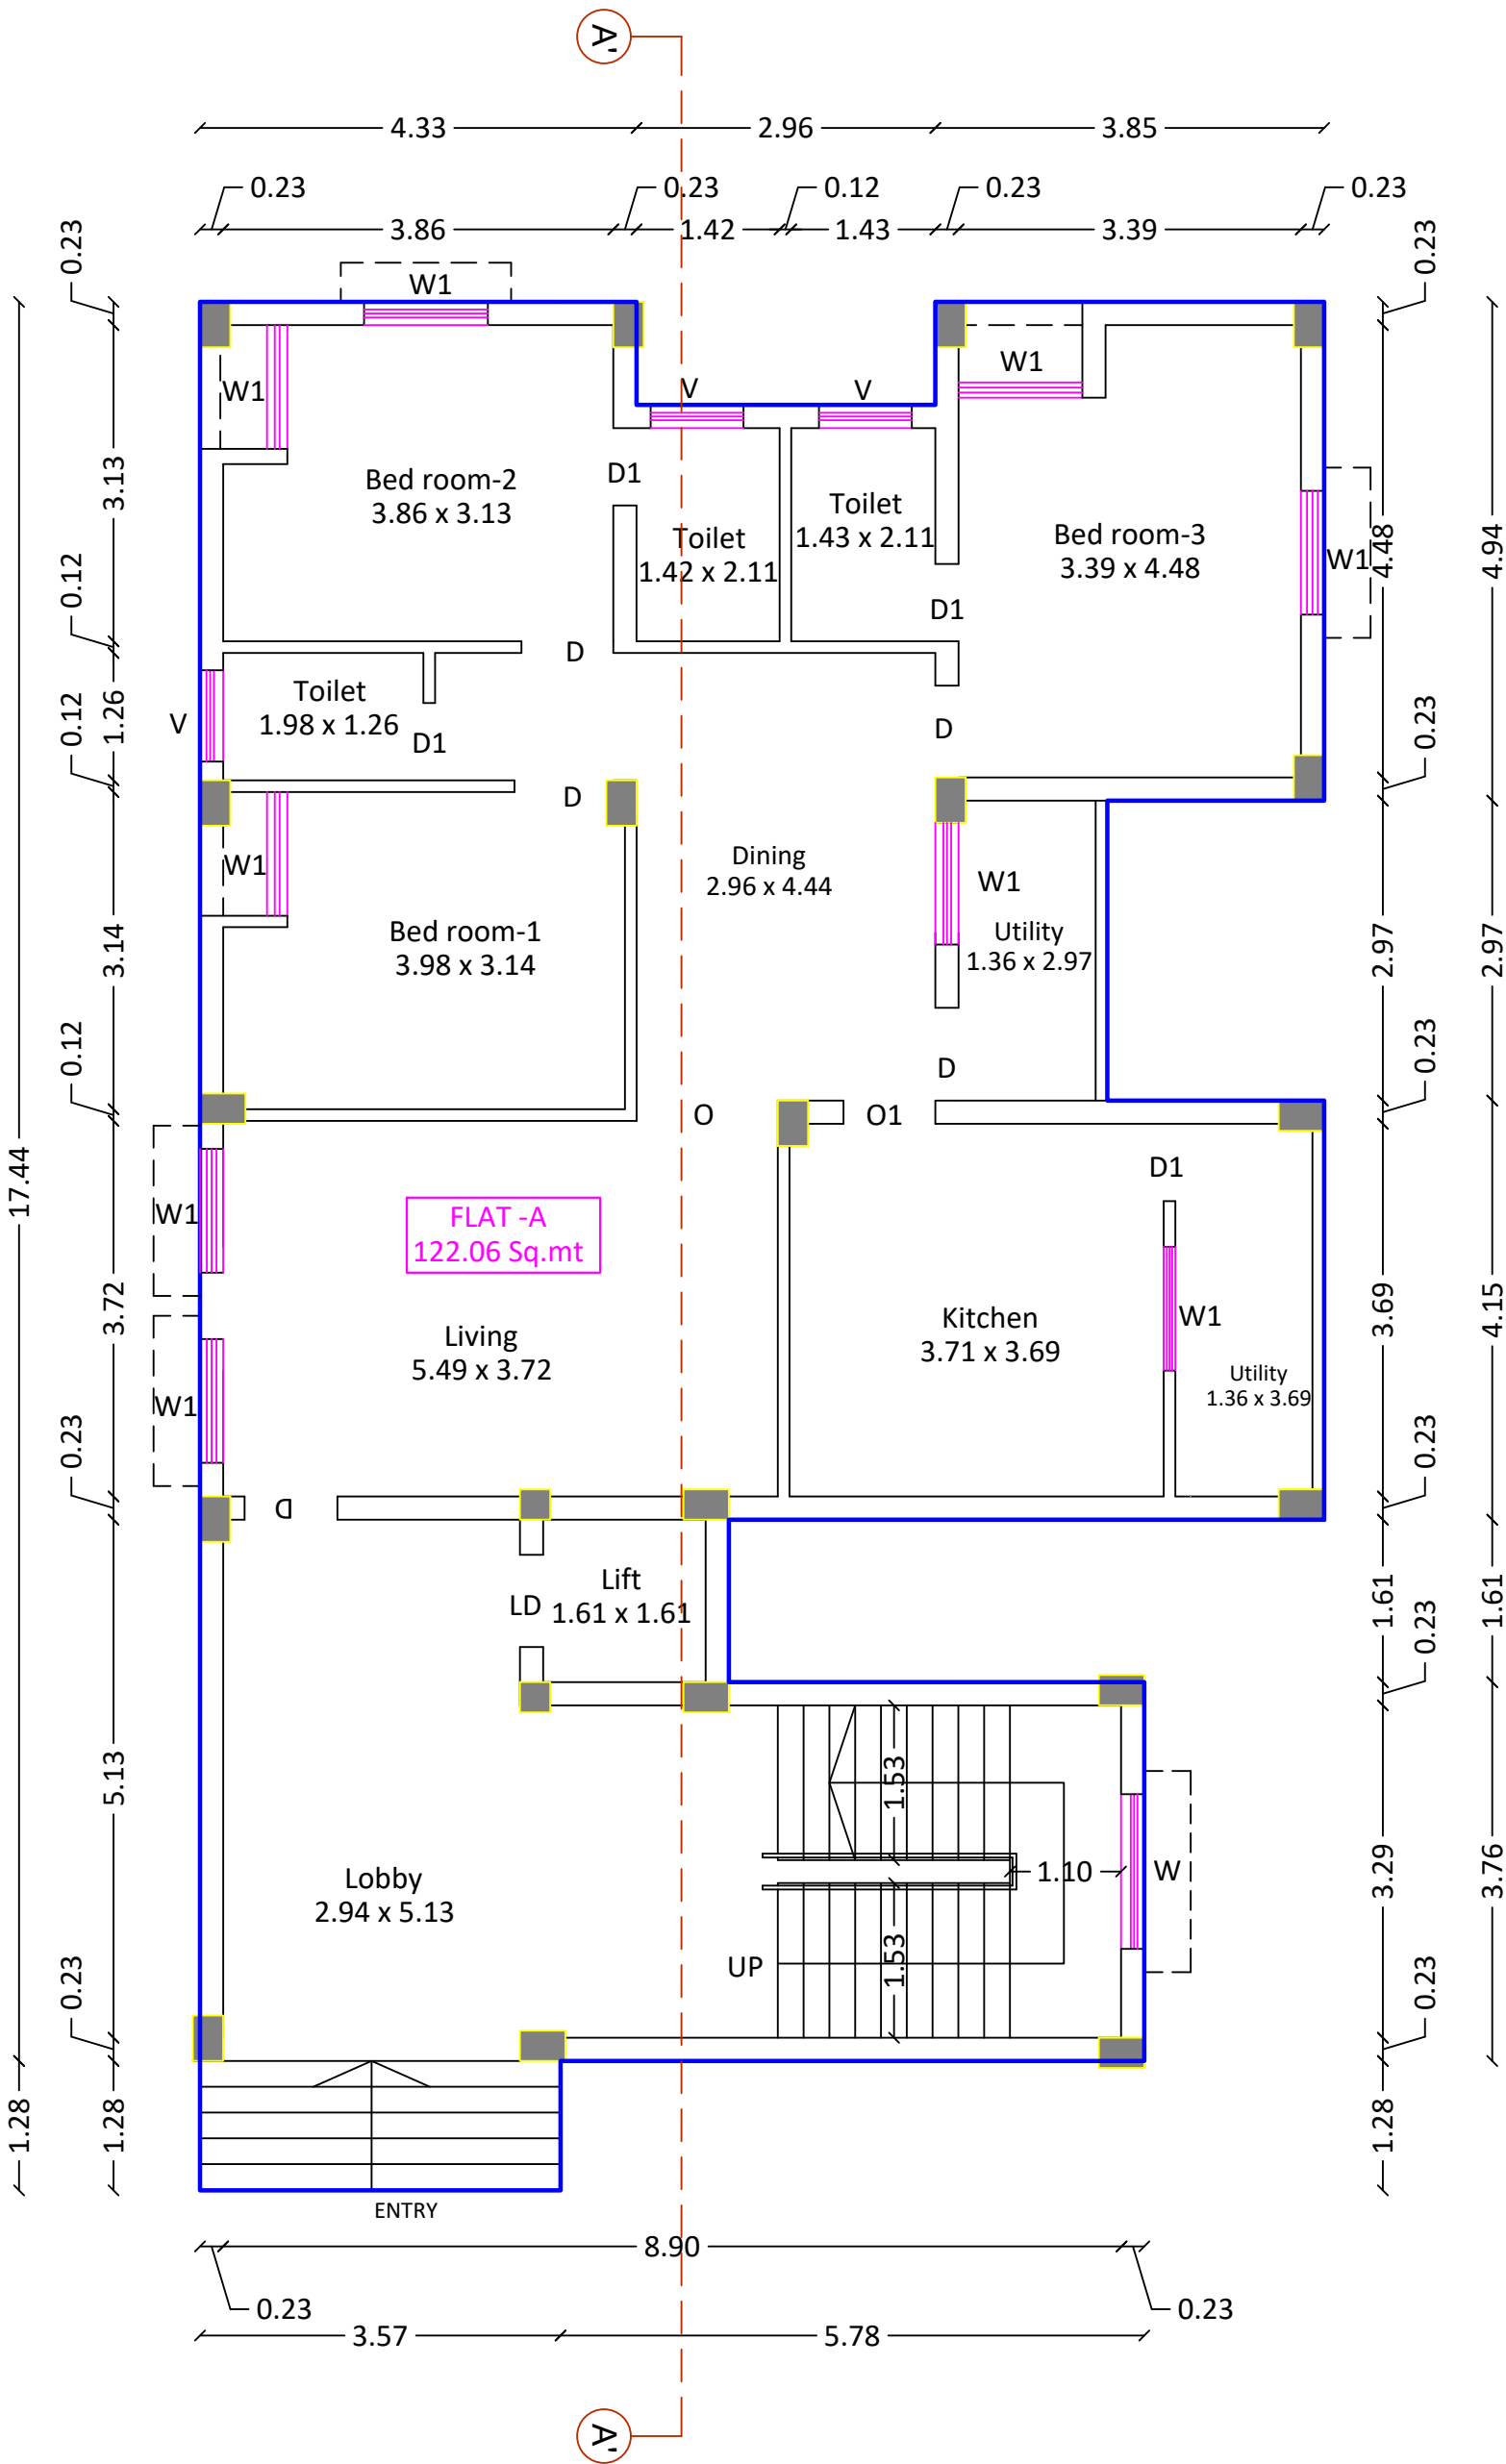

GROUND FLOOR PLAN

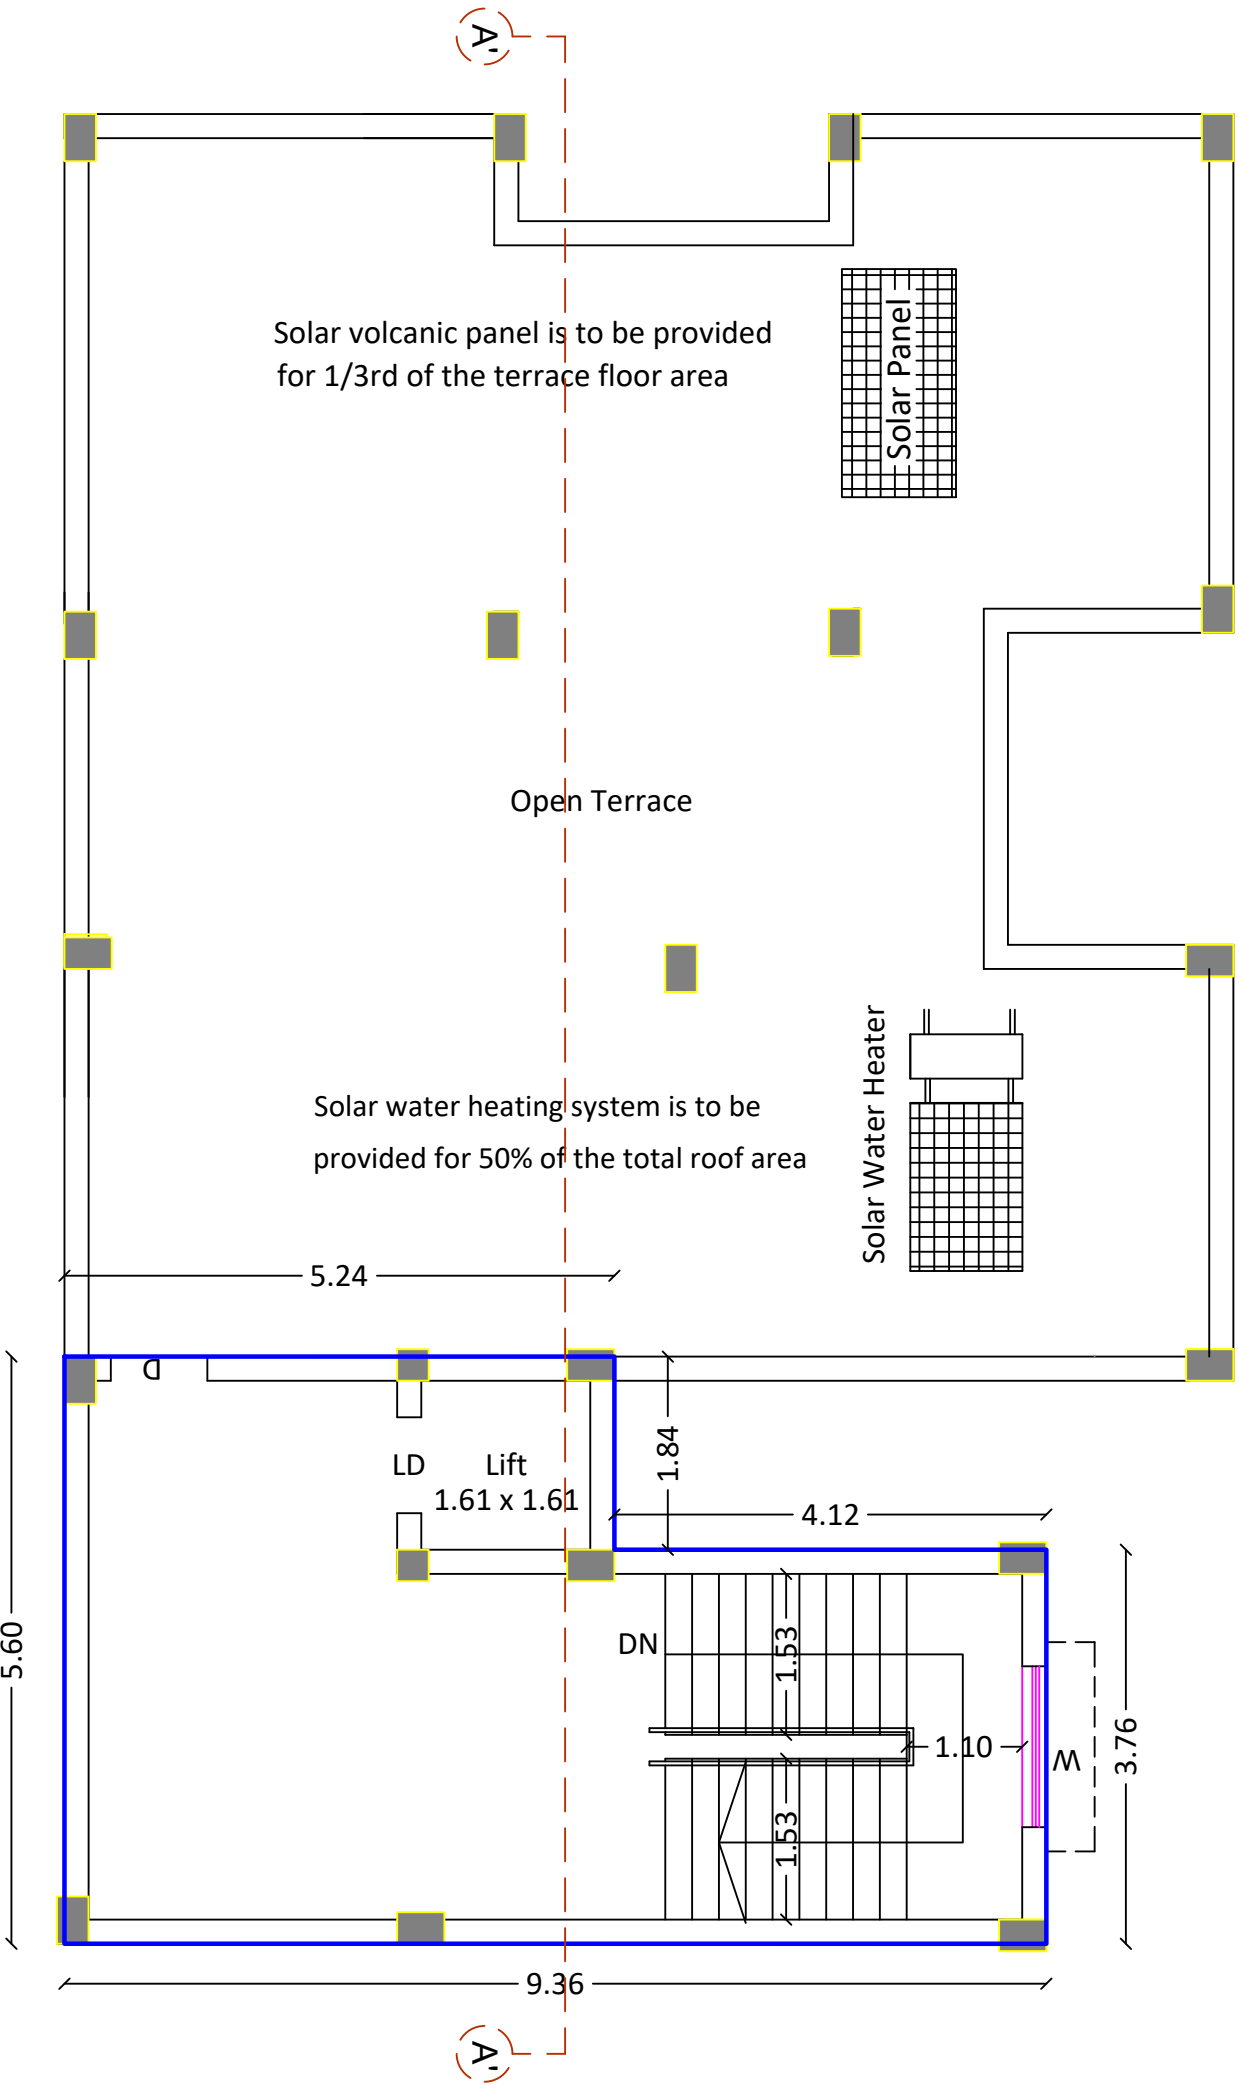

TERRACE FLOOR PLAN

 Scale - 1 : 100	<u>Title:</u> Site Plan
--	--

Proposed Building Area Details				
Block	Floor	FSI Area in Sq.mt	Non FSI Area in Sq.mt	Built Up Area in Sq.mt
A	Ground	173.19	0.00	173.19
	Terrace	0.00	44.77	44.77
B	Ground	200.89	0.00	200.89
	Terrace	0.00	38.91	38.91
C	Ground	175.36	0.00	175.36
	First	175.36	0.00	175.36
	Second	175.36	0.00	175.36
	Third	175.36	0.00	175.36
	Terrace	0.00	39.01	39.01
Total		1075.52	122.69	1198.21

FSI detail:	
Floor Space Index	- FSI Area / Site Area
	-1075.52 / 2115.00 = 0.5085

Online Application No : SWP/BPA/536181/2025
Site Boundary " A to E "
SITE APPROVAL - SWP/LP/R(C)No:181/2025
BUILDING APPROVAL NO - SWP/BP/DTCPR(C)No: 68/2025

  Architect Signature	 Applicant Signature
---	---