

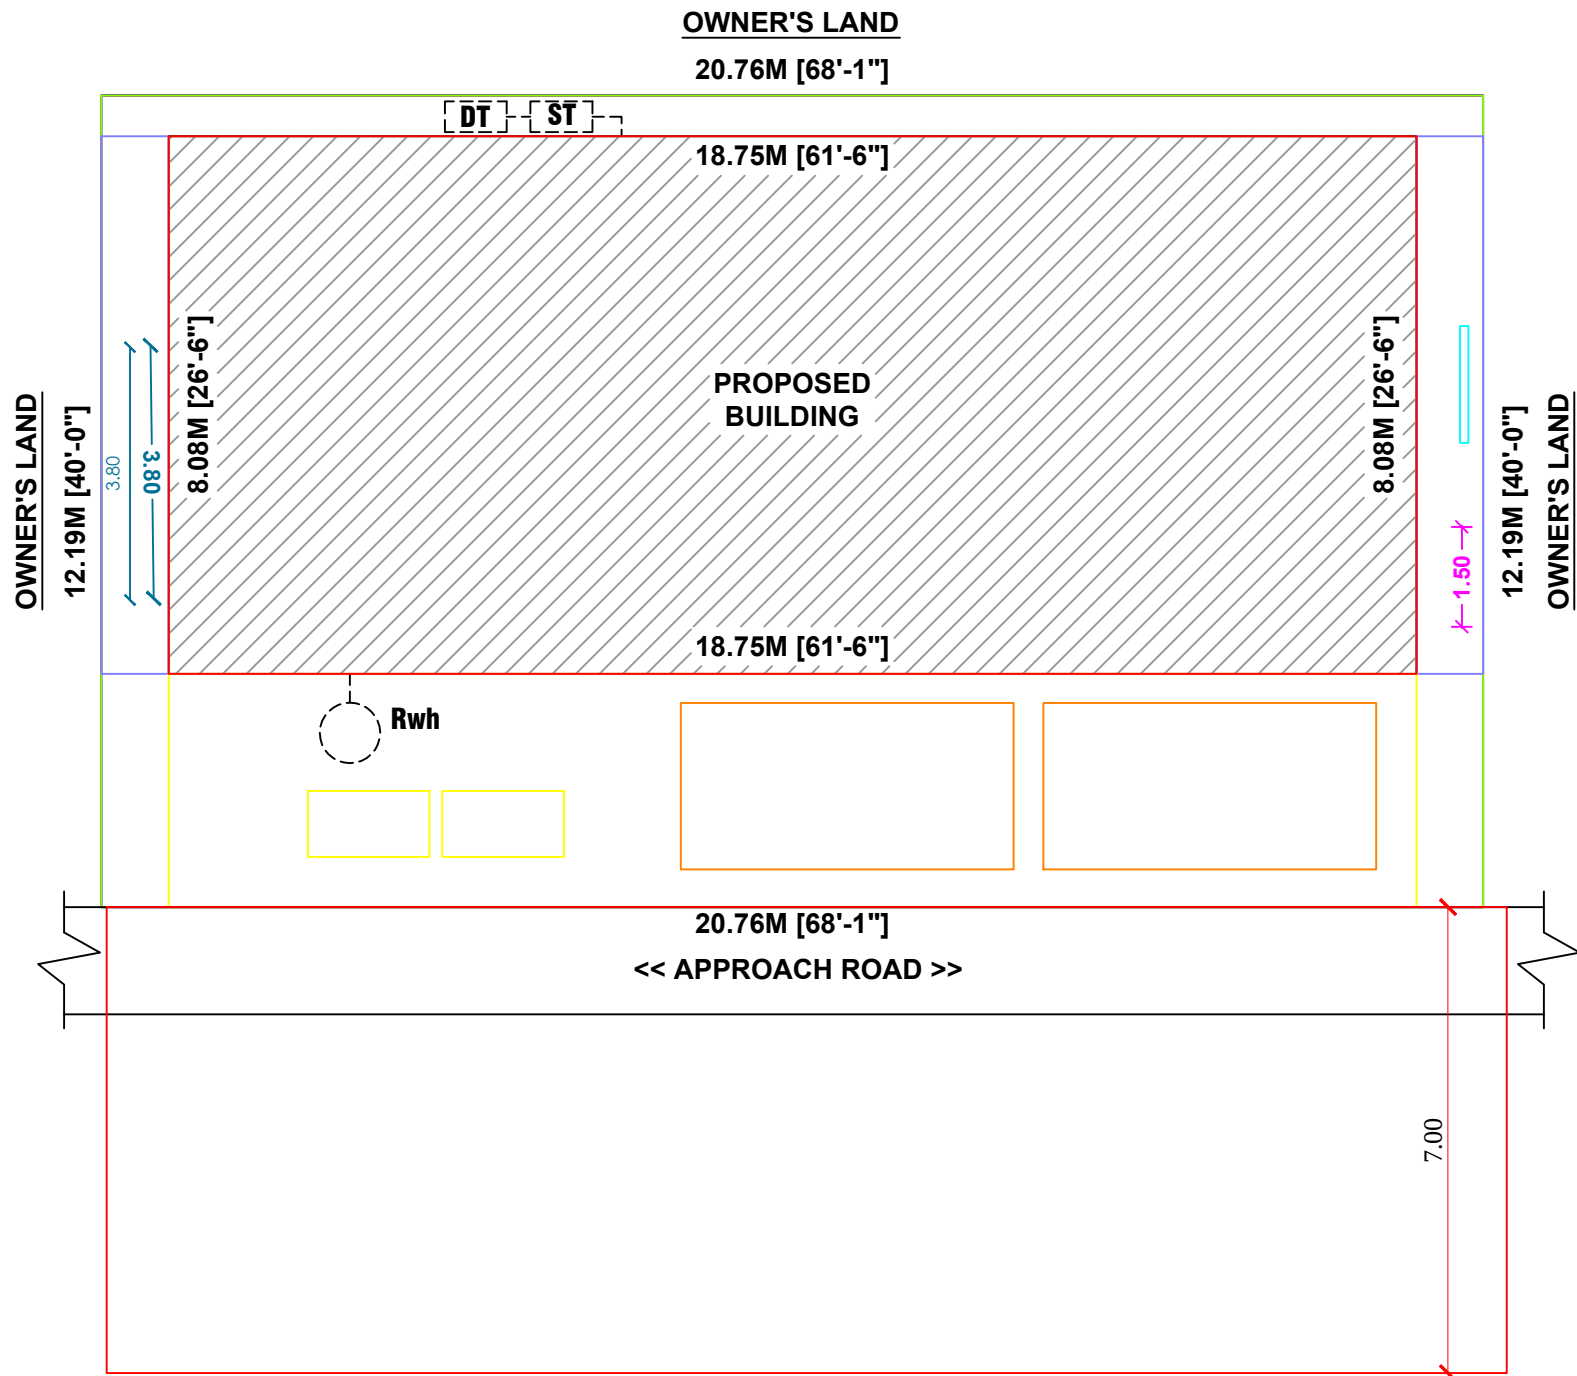
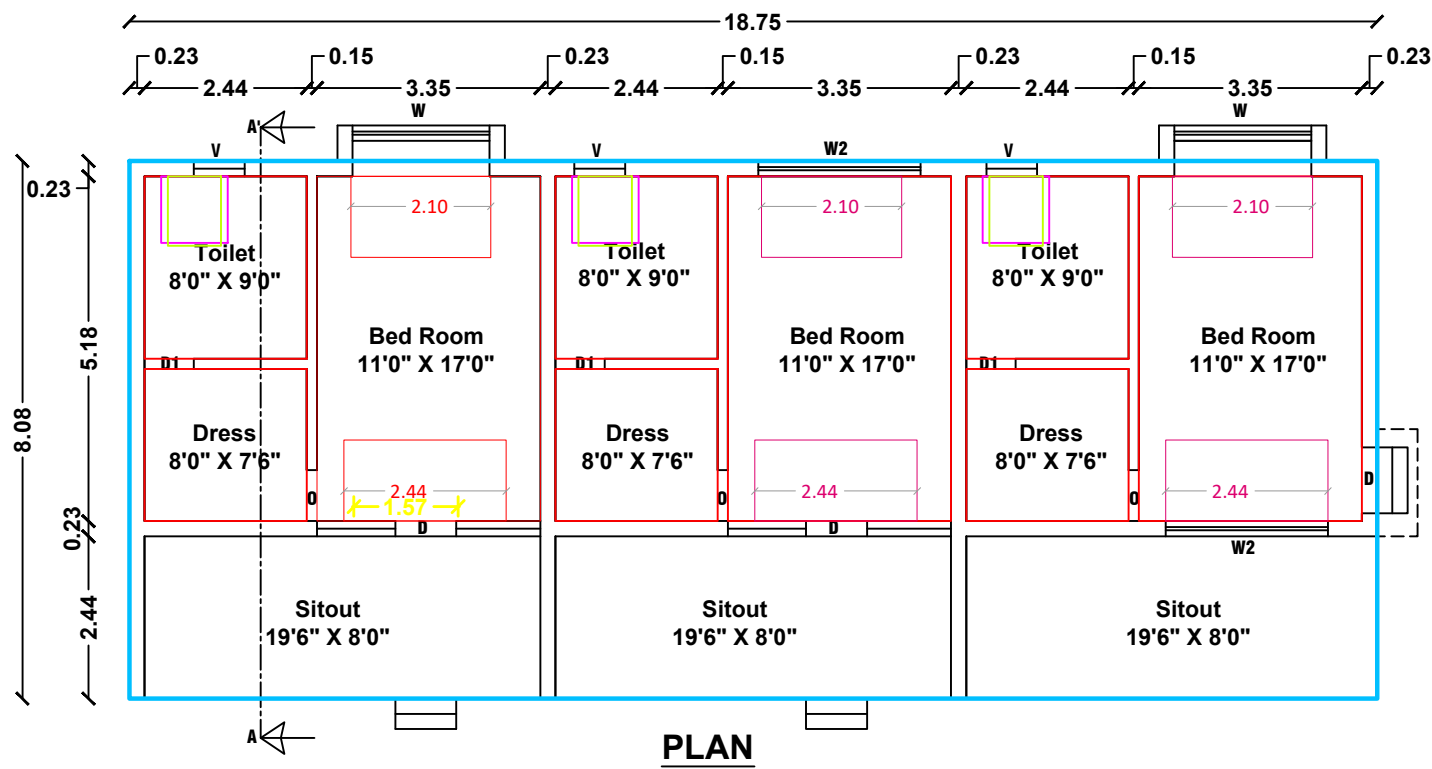


Plan Showing the Proposed Construction of R.C.C.Roof Ground Floor Farm House Building in S.F. No : 1063/1 Part , Patta No: 117  
at Kottur Town Panchayat, Anaimalai Taluk,Coimbatore District.


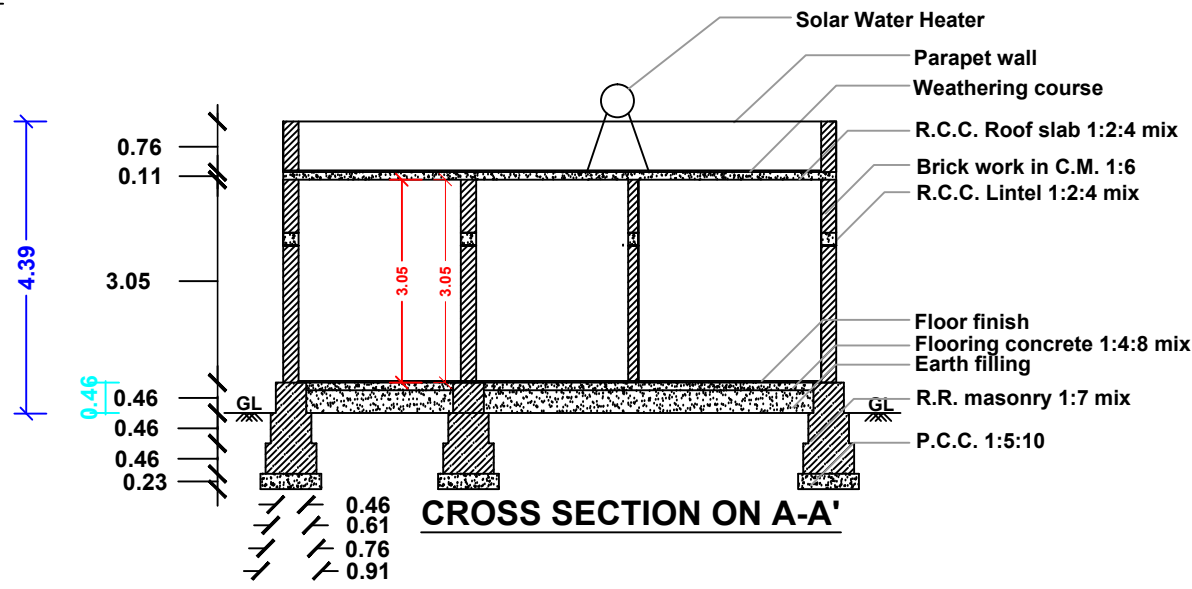


|                          |            |                                                                                     |               |
|--------------------------|------------|-------------------------------------------------------------------------------------|---------------|
| Scale                    |            |  |               |
| Plan : 1: 100            |            | N                                                                                   |               |
| Site Plan : 1:100        |            | N                                                                                   |               |
| Area details             |            | Sq.ft.                                                                              | Sq.m.         |
| Area of the Land         |            | 0.34 Acre                                                                           |               |
| Area of the Site         |            | 2724.58                                                                             | 253.12        |
| Area of the Pro.Building |            | 1629.77                                                                             | 151.41        |
| Area of the Open Space   |            | 1094.81                                                                             | 101.71        |
| Schedule of Joineries    |            |                                                                                     |               |
| MD                       | Main Door  | 5'-0" x 7'-0"                                                                       | (1.52 x 2.13) |
| D                        | Door       | 3'-3" x 7'-0"                                                                       | (1.00 x 2.13) |
| D1                       | Door       | 2'-6" x 7'-0"                                                                       | (0.76 x 2.13) |
| W                        | Window     | 4'-0" x 4'-0"                                                                       | (1.21 x 1.21) |
| W1                       | Window     | 6'-0" x 4'-0"                                                                       | (1.83 x 1.21) |
| W2                       | Window     | 8'-0" x 4'-0"                                                                       | (2.44 x 1.21) |
| V                        | Ventilator | 2'-6" x 3'-0"                                                                       | (0.76 x 0.91) |
| Site boundary            |            | <input type="text"/>                                                                |               |
| Pro.Building             |            | <input type="text"/>                                                                |               |
| Exi.Road                 |            | <input type="text"/>                                                                |               |
| Rain Water Pit (RWH)     |            | <input type="text"/>                                                                |               |

Mr.J.Suriyanarayanan S/O Janardhanan.

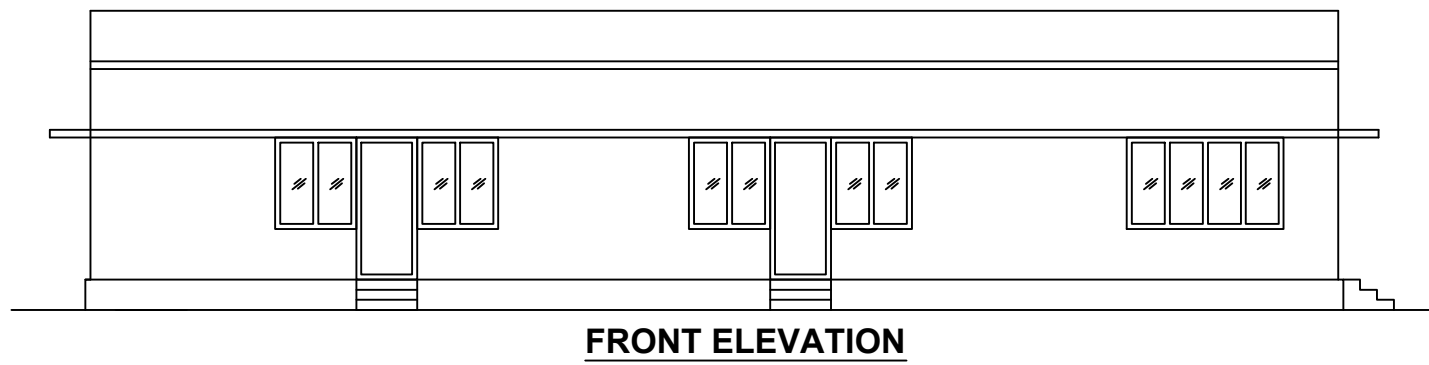

Applicant.

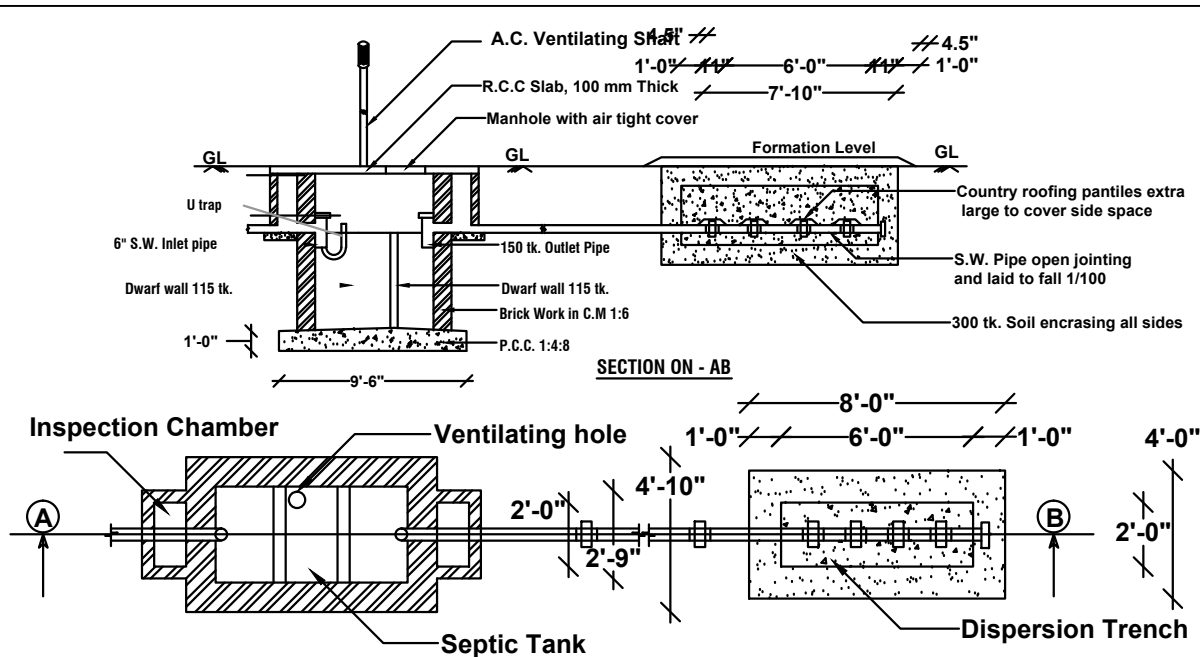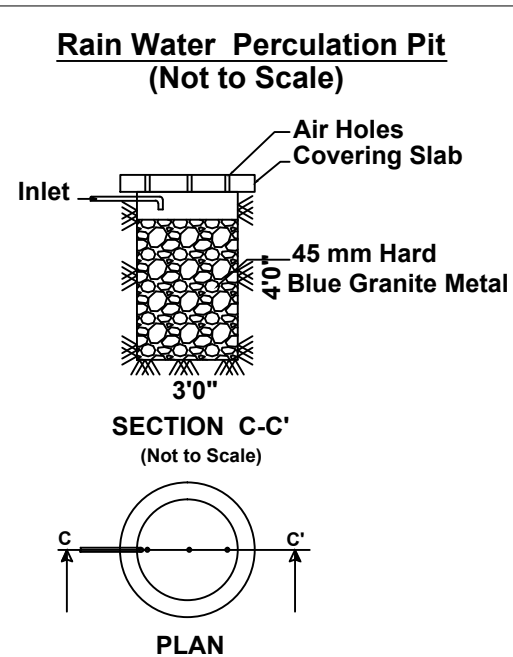



**Er. K. BOOPATHI, B.E.,**  
Consulting Civil Engineer  
Licensed Building Surveyor  
20, S.S. Kovil Street, Pollachi - 642 001.  
Cell : 99658 28699, 95785 11991

Registered Engineer