




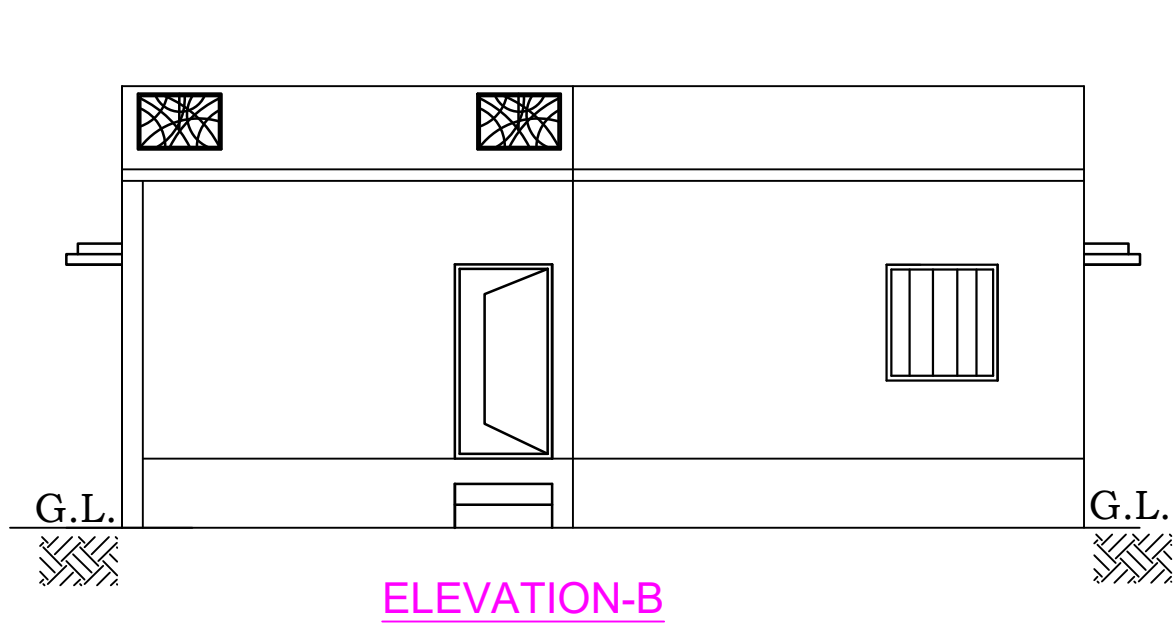


ELEVATION-B

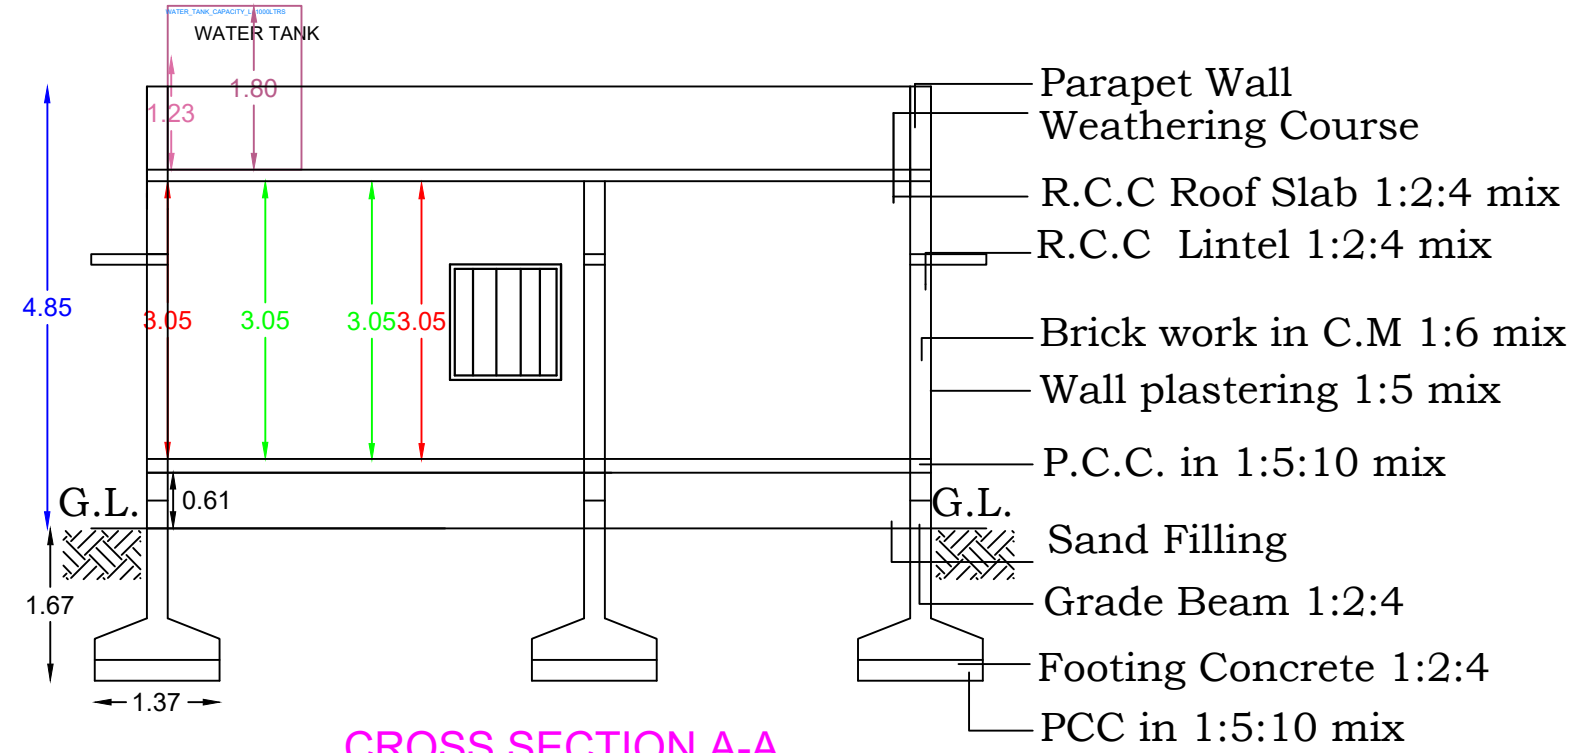


CROSS SECTION A-A

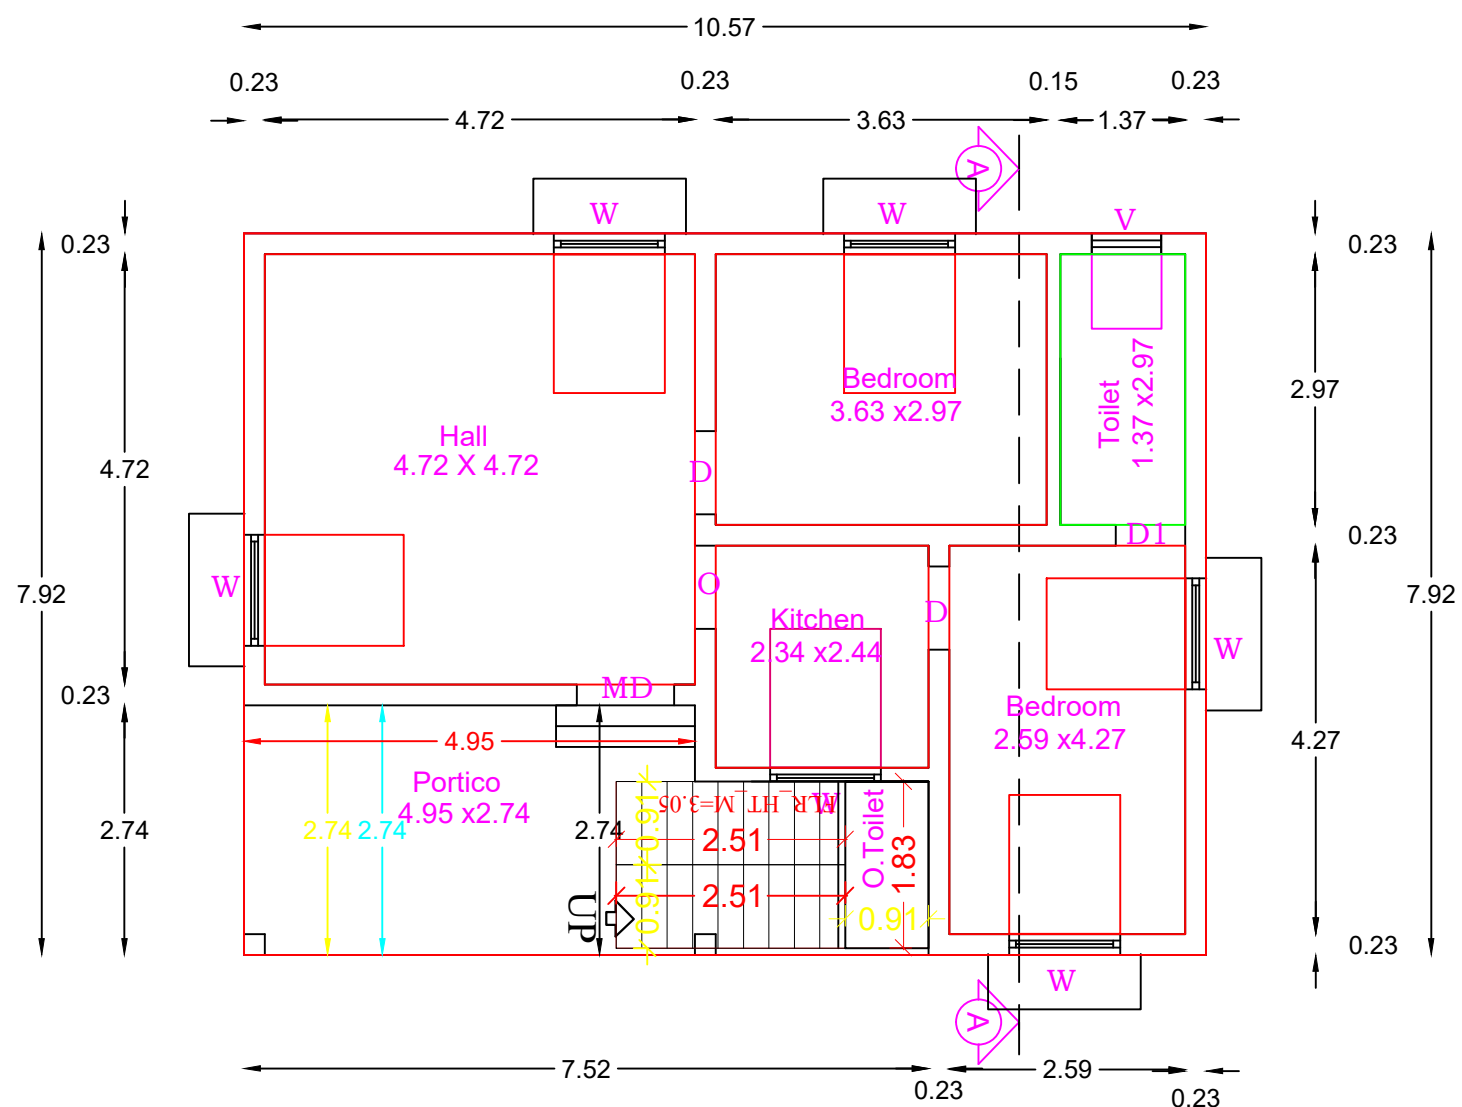



GROUND FLOOR PLAN

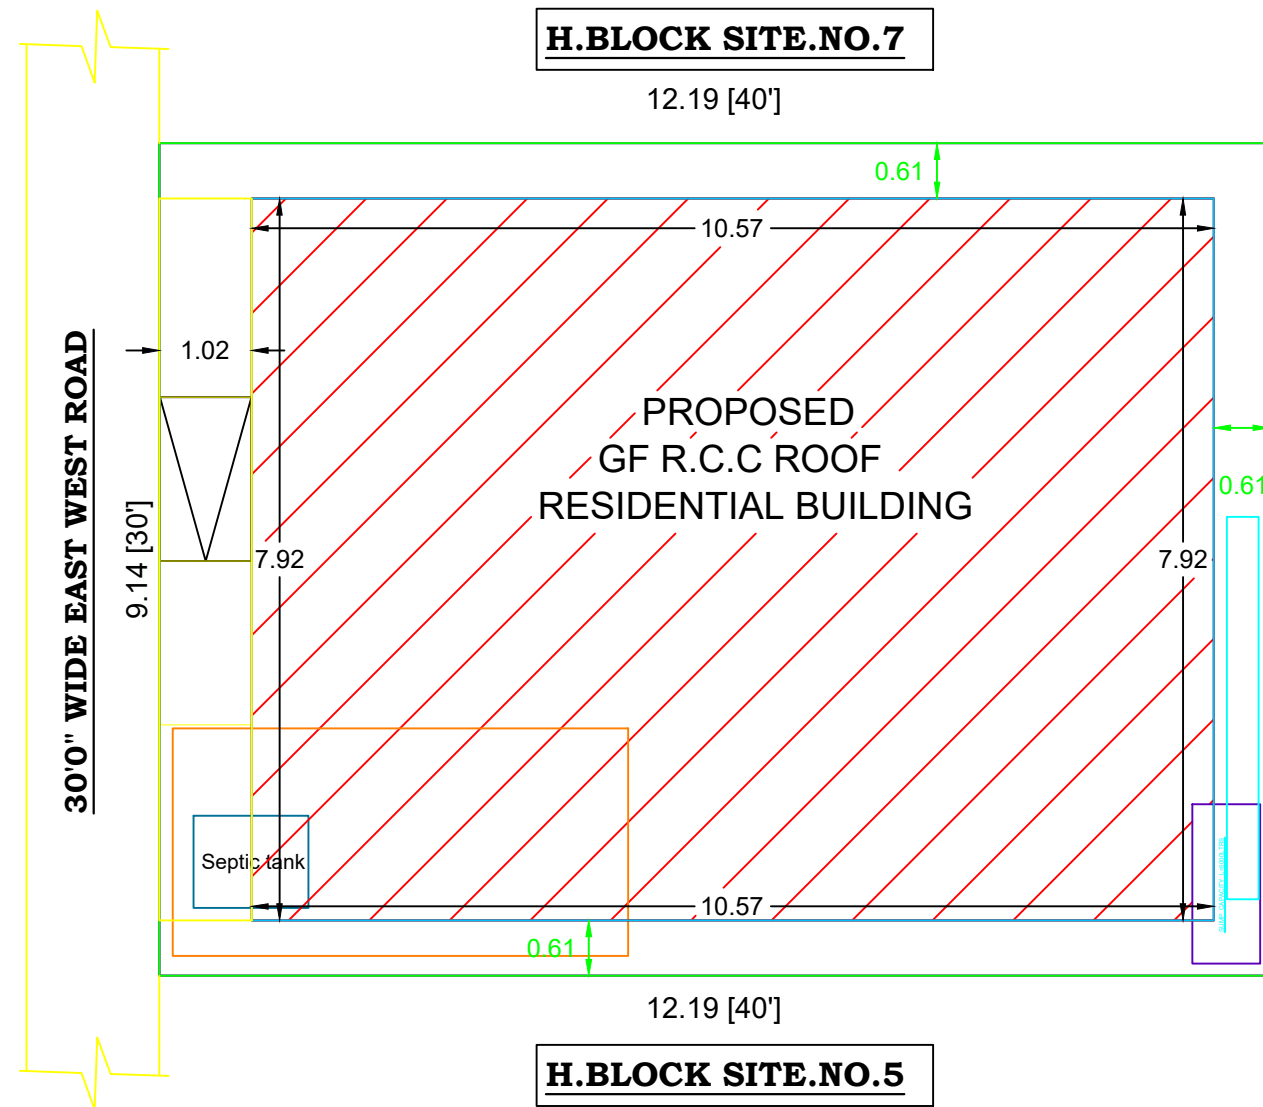


SITE PLAN

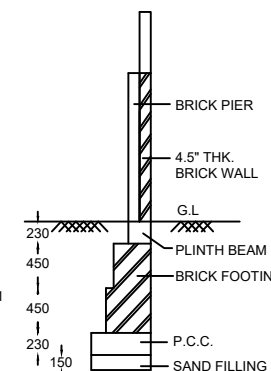

COMPOUND WALL
DETAIL

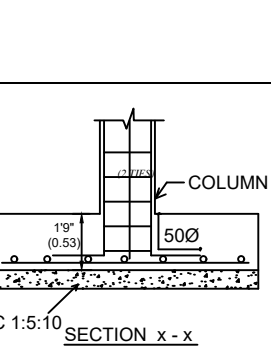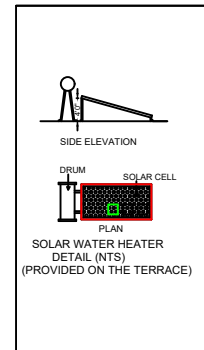

COLUMN & FOOTING DETAILS

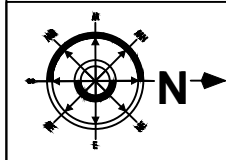

**Plan Showing the Proposed Construction of
Ground Floor R.c.c Roof Residential Building
in S.F.No.482/3A1A, (Patta No.755) &
Site.No.H Block Site.No.6 at
"SHANTHOME GARDENS"
(Site Dtcp Regularization
Na.Ka.No.No.321/2025, Date:29.04.2025),
No.4 Veerapandi Town Panchayat, Coimbatore
North Taluk and Coimbatore District.
(PRESENT PATTA NO:6443 & SF.NO.482/7)**

AREA STATEMENT		
DESCRIPTION	SQ.FT	SQ.M
PLOT EXTENT	1200.00	111.483
PRO.GROUND FLOOR	901.00	83.705
OPEN SPACE	299.00	27.778

SCHEDULE OF JOINERY			
TYPE	DESCRIPTION	SIZE IN METER	SIZE IN FEET
MD	M.DOOR	1.52 X 2.13	5'-0" X 7'-0"
D	DOOR	0.91 X 2.13	3'-0" X 7'-0"
D1	DOOR	0.76 X 2.13	2'-6" X 7'-0"
O	OPEN	0.91 X 2.13	3'-0" X 7'-0"
W1	WINDOW	1.83 X 1.52	6'-0" X 5'-0"
W	WINDOW	1.22 X 1.37	4'-0" X 4'-6"
W3	WINDOW	0.91 X 1.37	3'-0" X 4'-6"
KW	WINDOW	0.91 X 0.91	3'-0" X 3'-0"
V1	VENTILATOR	0.76 X 0.76	2'-6" X 2'-6"

SCALE - 1:100
[ALL DIMENSIONS ARE IN METER]

Mr. V. SENTHAMARAIKANNAN

**Mr.V.SENTHAMARAIKANNAN
NAME OF THE APPLICANT**

Er.B.KUMAR PCE, BE, LBS
Gr.I - Licensed No.166/LS/2023/00001
SREE KUMAR ASSOCIATES
53-C, Balaji Complex, Kuppichipalayam Road
Periyanaickenpalayam, Coimbatore - 641020
Cell : 90423 09865, 88257 92661

**L.B.S/ENGINEER
SREE KUMAR ASSOCIATES**
Er.B.KUMAR,B.E(CIVIL) L.B.S
Licence No:(166/LS/2023/00001)
53C, Balaji Complex, Periyanaickenpalayam -641 020
Cell : 9042309865 , 8825792661