
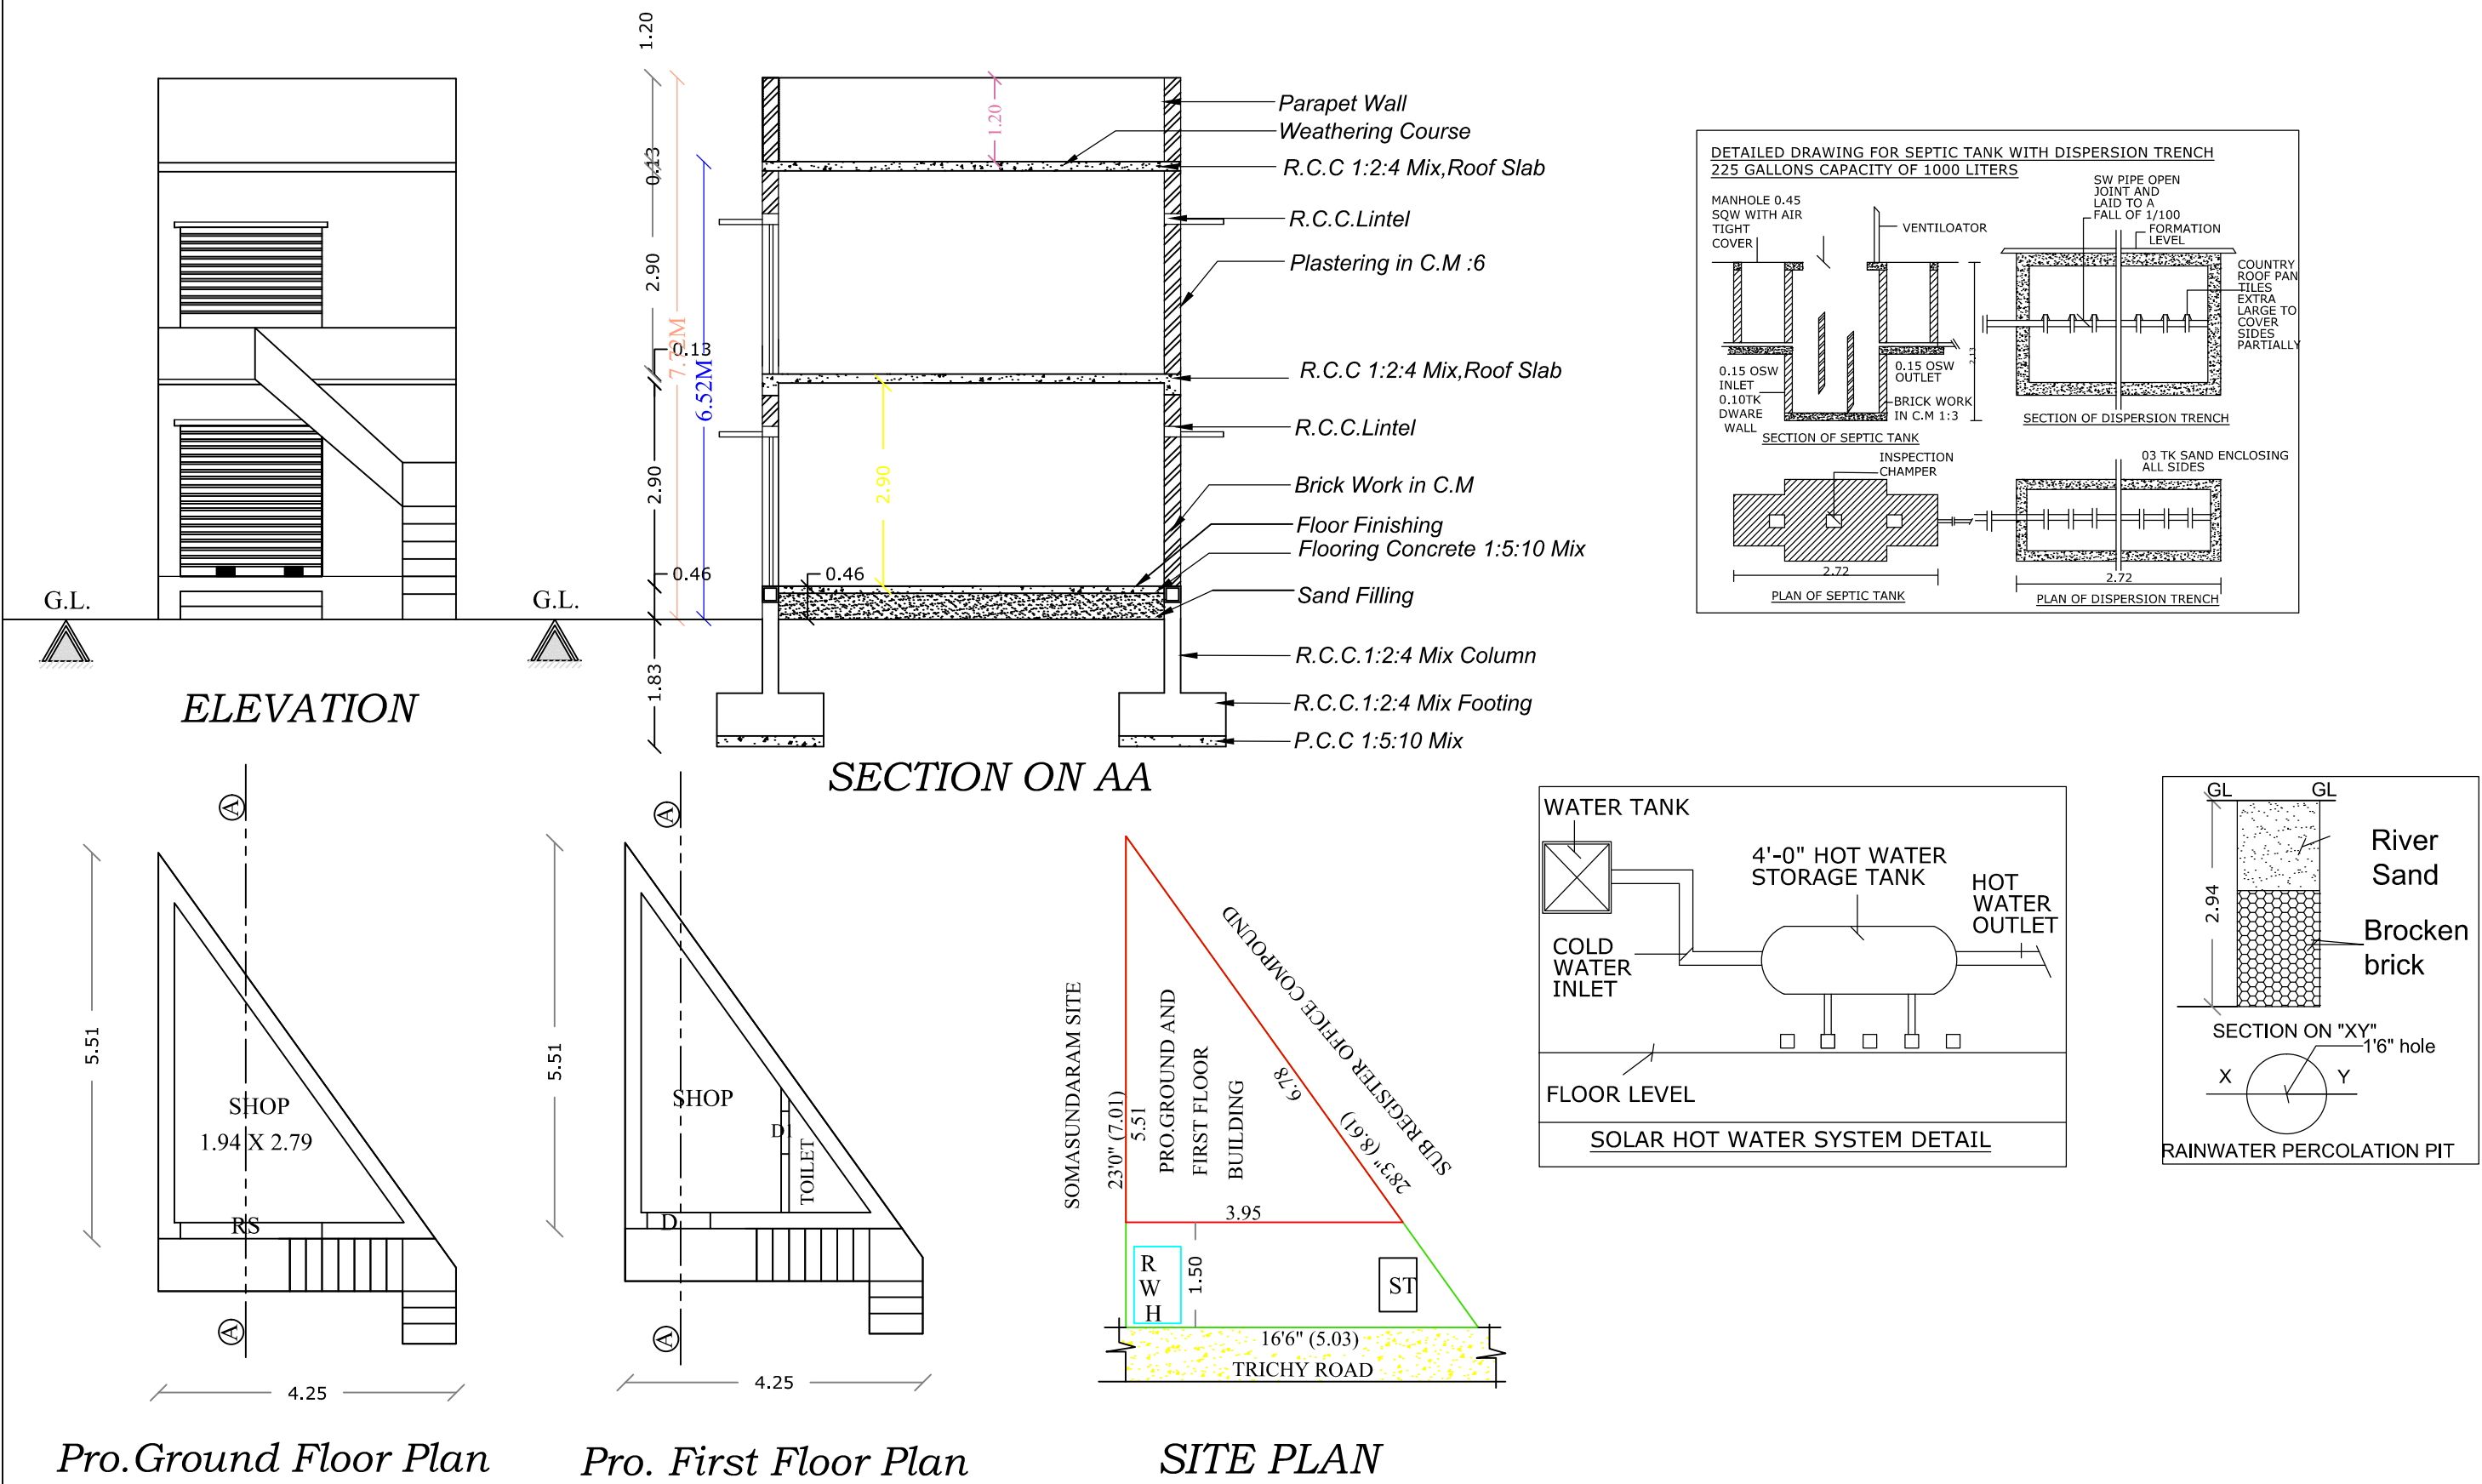


PLAN SHOWING THE PROPOSED R.C.C. ROOF GROUND AND FIRST FLOOR COMMERCIAL BUILDING (EXISTING BUILDING TO BE DEMOLISHED) AT D.NO:110F, ST-1, TRICHY ROAD WARD NO:13 IN S.F.NO:484/1, SULUR TOWN PANCHAYAT, SULUR TALUK, COIMBATORE DISTRICT.

APPLICANT : MRS.S. SANTHI

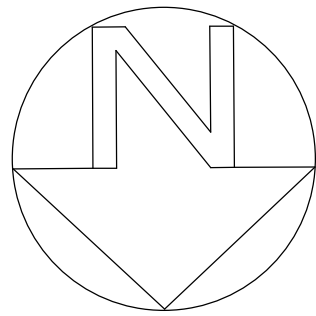

AREA DETAILS		
PLOT AREA DETAIL :		
Area of the Plot	189.3/4 Sq.ft (or) 17.63 Sq.mt	
BUILDING AREA DETAILS :		
Floor Name	Area in (Sq.ft)	Area in (Sq.mt)
Proposed Ground Floor SHOP BUILDING	157.05	14.59
Proposed First Floor SHOP BUILDING	157.05	14.59
TOTAL BUILTUP AREA	314.10	29.18
JOINERY DETAILS		
Sym.	DESCRIPTION	SIZE (IN METER)
RS	ROLLING SHUTTER	2.44 X 2.44
W	Window	1.22 X 1.22
- Site Boundary - Proposed Building - Road		All Dimension are in "METER" Paper Size - A3

Prithvi

ER. S.P.PRITHIVI RAJ
Registered Engineer Gr-I
SARASWATHI BUILDERS
SULUR, COIMBATORE -641402
Cell:9944003170, 9047367313



S. Santhi

S. SANTHI
APPLICANT

Registered Engineer