


PLAN SHOWING THE PROPOSED CONSTRUCTION OF GROUND FLOOR

RCC ROOF RESIDENTIAL BUILDING IN S.F No: 317/1A2 & 318/2A4, " RR KAILASH NAGAR" ,

SITE NO: 65 ,LP/DTCP No: 150/2021,THONDAMUTHUR VILLAGE, THONDAMUTHUR


SPECIAL TOWN PANCHAYAT, PERUR TALUK AND COIMBATORE DISTRICT.

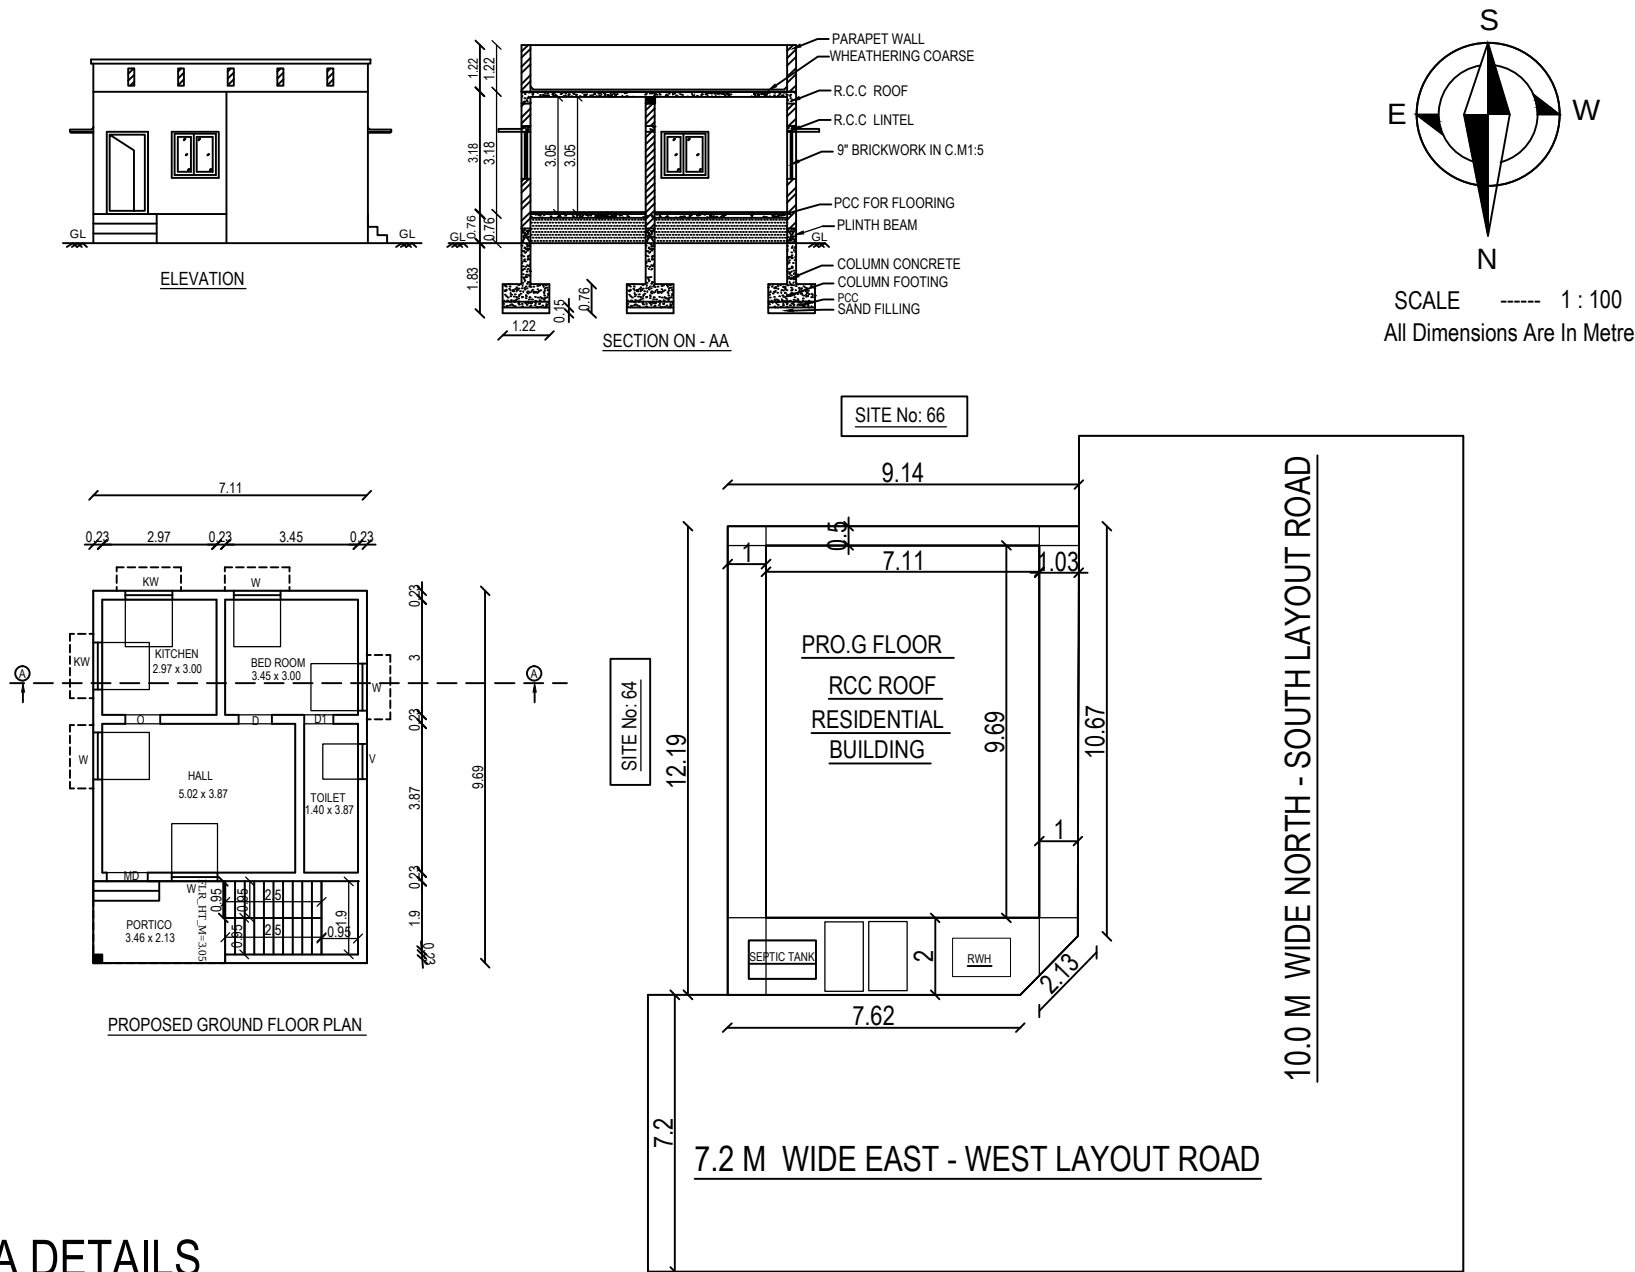



AREA DETAILS

AREA STATEMENTS	Sq.mt	Sq.ft	COLOUR CODE REFERENCE :	
SITE AREA	109.25	1176.00	SITE BOUNDARY	
PRO.G.FLOOR	68.90	741.63	PRO.G.F	
TOTAL FLOOR AREA	68.90	741.63	ROAD	
OPEN SPACE AREA	40.35	434.37		

SITE PLAN

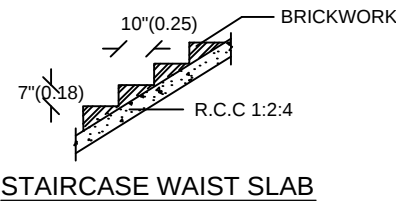

JOINERIES DETAILS			
M.D	---	DOOR	1.07m x 2.10m
D	---	DOOR	0.91m x 2.10m
D1	---	DOOR	0.76m x 2.10m
O	---	OPEN	0.91m x 2.10m
W	---	WINDOW	1.22m x 1.22m
W1	---	WINDOW	0.91m x 1.22m
W2	---	WINDOW	0.91m x 0.91m
V	---	VENTILATOR	1.00m x 0.61m

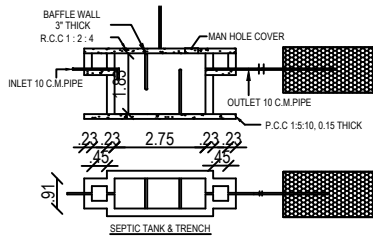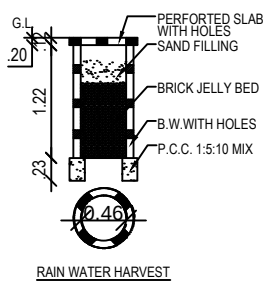

OFFICE USE

APPLICANT

LICENSED SURVEYOR

