
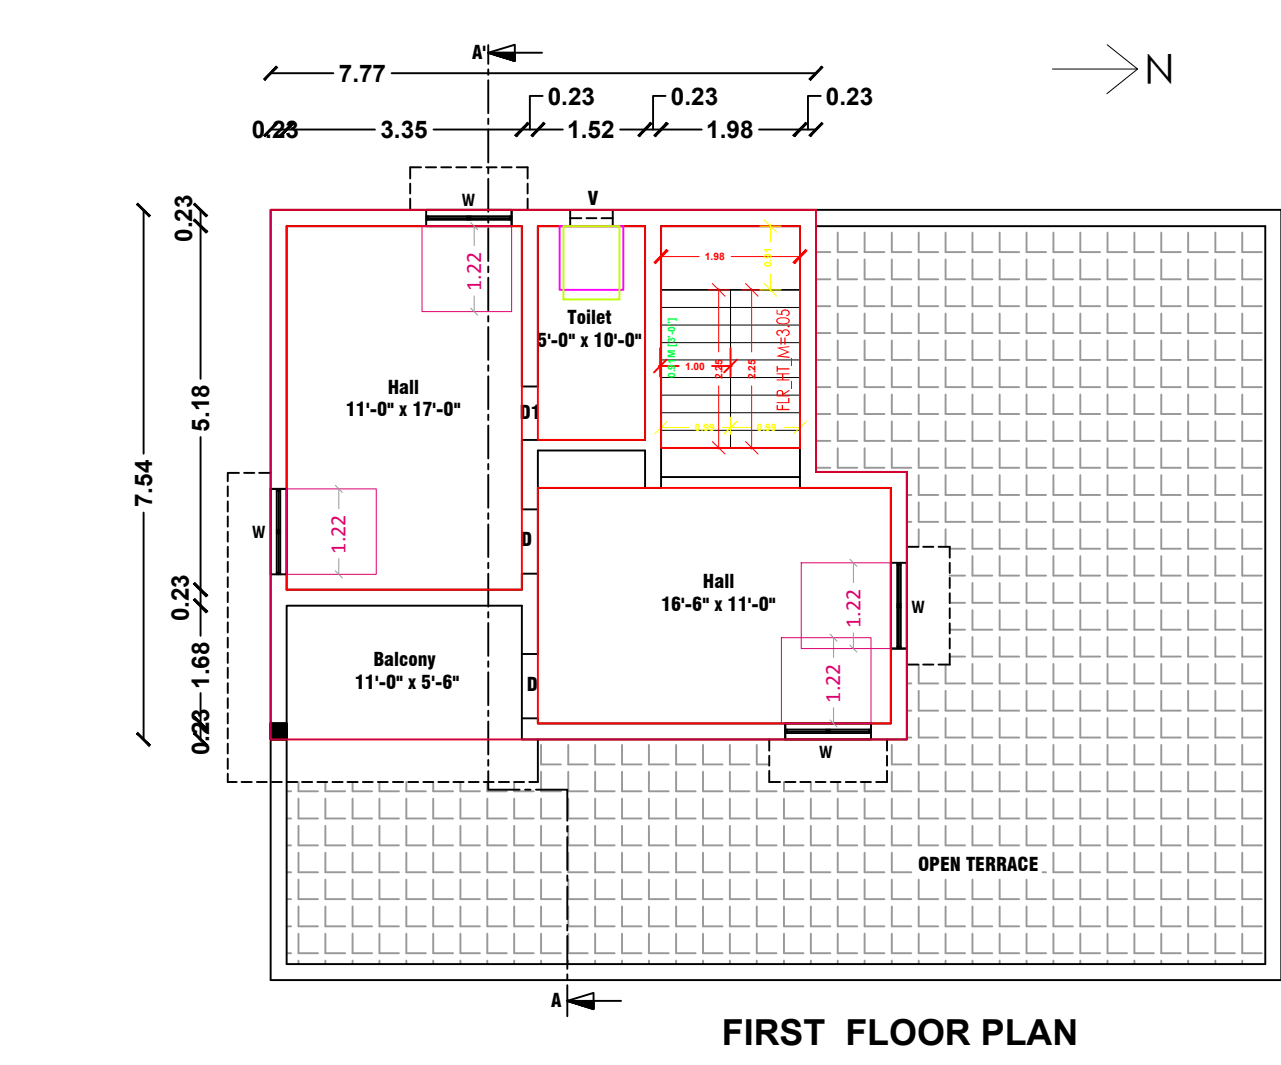
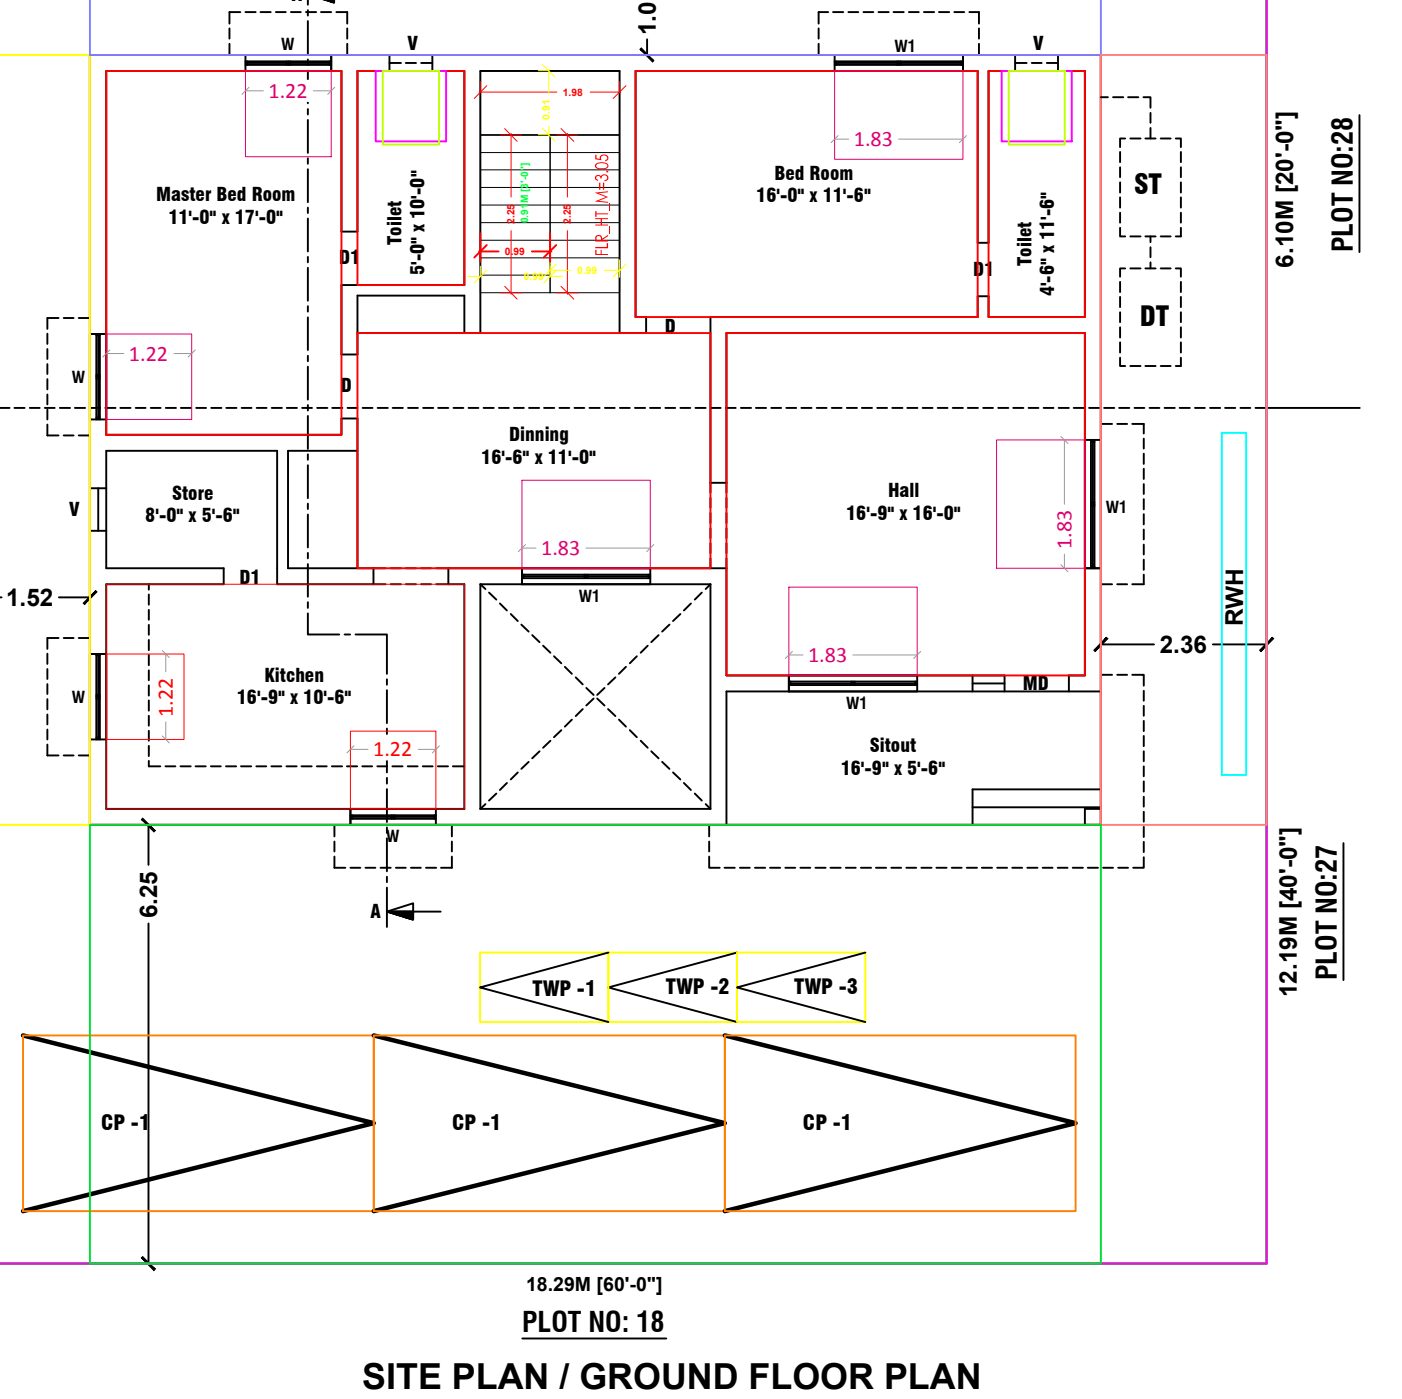


Plan Showing the Proposed Construction of RCC Roof Ground & First Floor Residential Building In Patta No:2747,S.F No:79/2A2, Polt No:16 Part & 17 "SAKTHI GARDENS" Layout,Zaminuthukuli Town Panchayat,Pollachi Taluk,Coimbatore Dt.DTCP Approved No: 68/2005

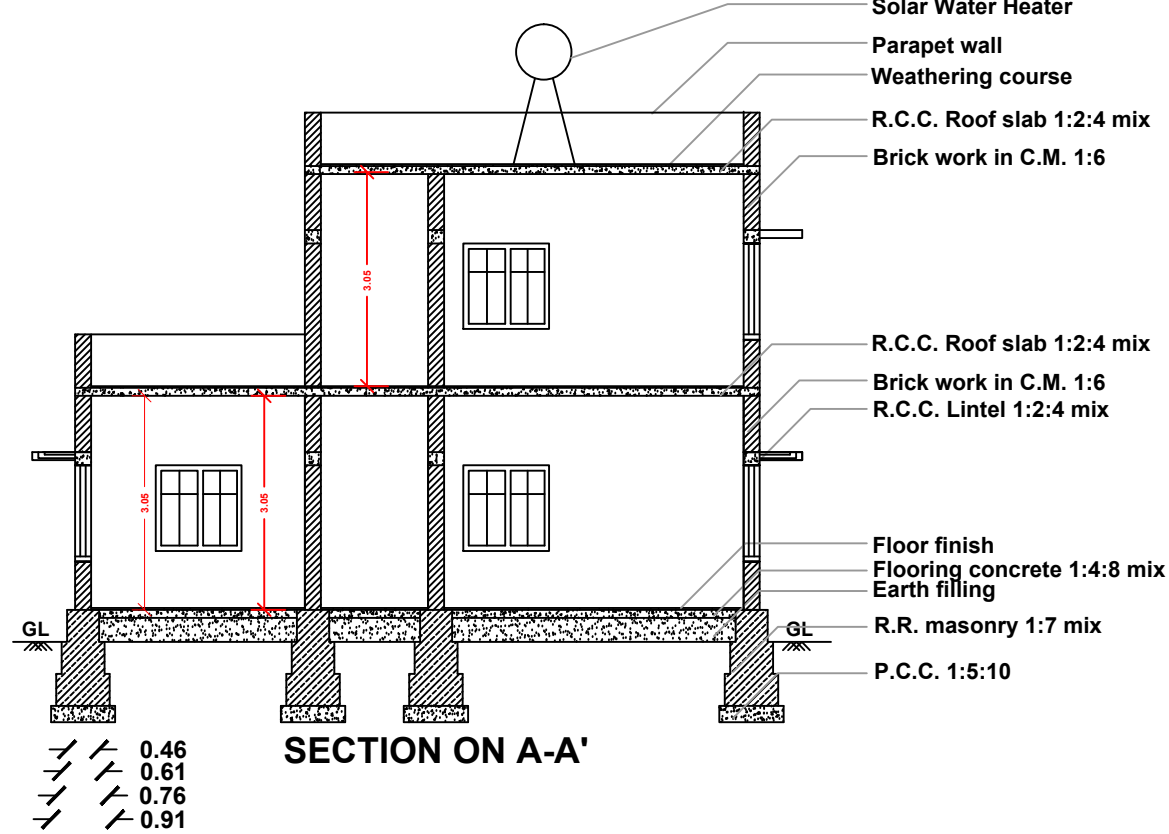

Scale	
Plan : 1: 100	
Site Plan : 1: 100	

Area details	Sq.ft.	Sq.m.
Area of the site	3600.00	334.45
Area of the G.F Building	1701.00	158.08
Area of the F.F Building	684.00	63.57
Area of the Open Space	1899.00	176.48

Schedule of Joineries		
MD	Main Door	5'-0" x 7'-0" (1.52 x 2.13)
D	Door	3'-3" x 7'-0" (0.99 x 2.13)
D1	Door	2'-6" x 7'-0" (0.75 x 2.13)
W	Window	4'-0" x 4'-6" (1.22 x 1.37)
W1	Window	6'-0" x 4'-6" (1.82 x 1.37)
V	Ventilator	3'-6" x 3'-0" (1.06 x 0.91)




Site boundary	
Prop. Building	
Road	
Rain Water Pit (Rwh)	

Parking Details	Nos	Size (m)
Car Parking (CP)	2	5.0 X 2.5
Two Wheeler Parking (TWP)	2	1.8 X 1.0

Mrs.Baggyam W/O.Sivasubramanian

Signature

Applicant.

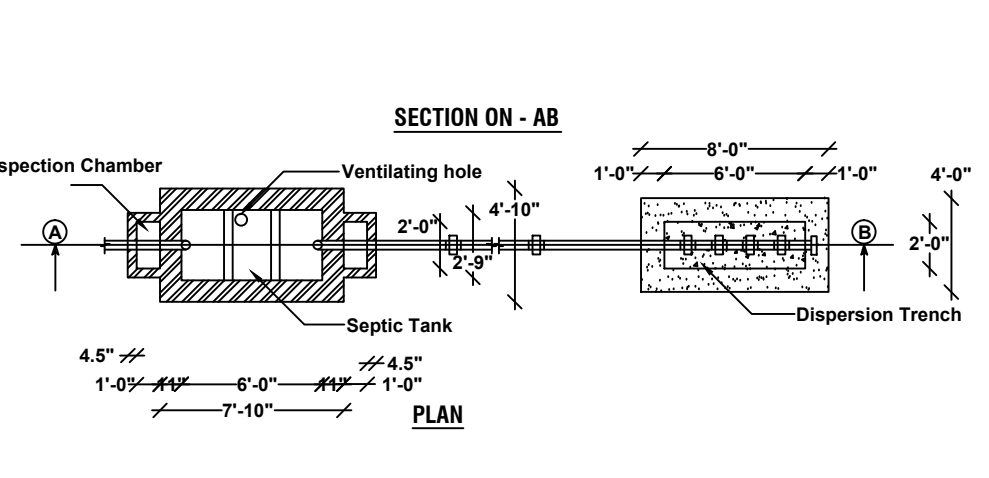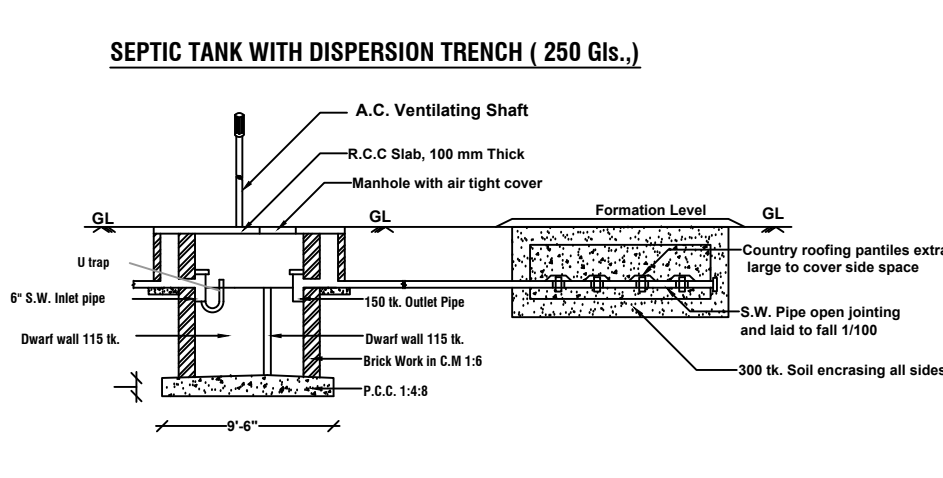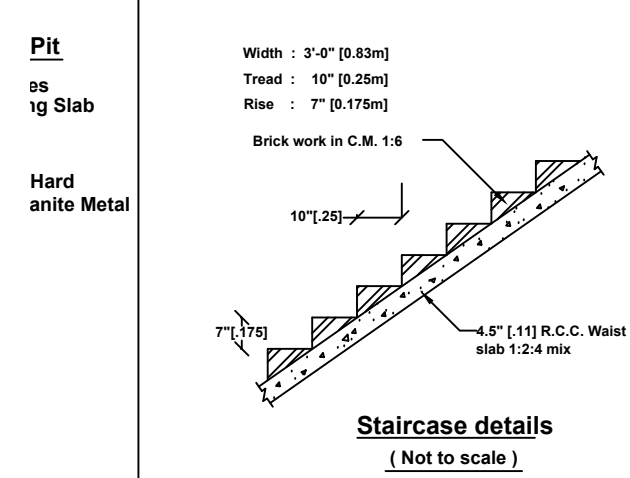

Signature

ER.RAVICHANDRAN,B.E,M.Tech(Strut.),M.I.E,A.I.V
Registered Professional Engineer Grade -I
076/LS/2019/00011 Pollachi Municipality.

Registered Engineer