

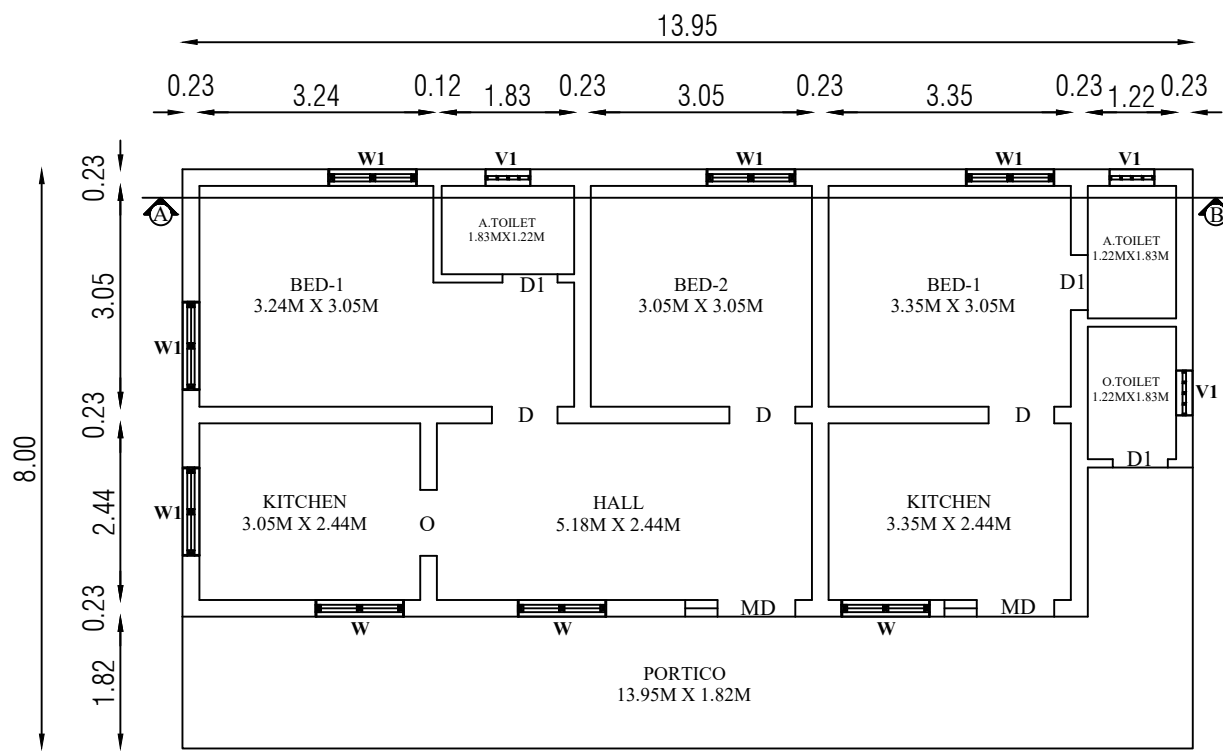
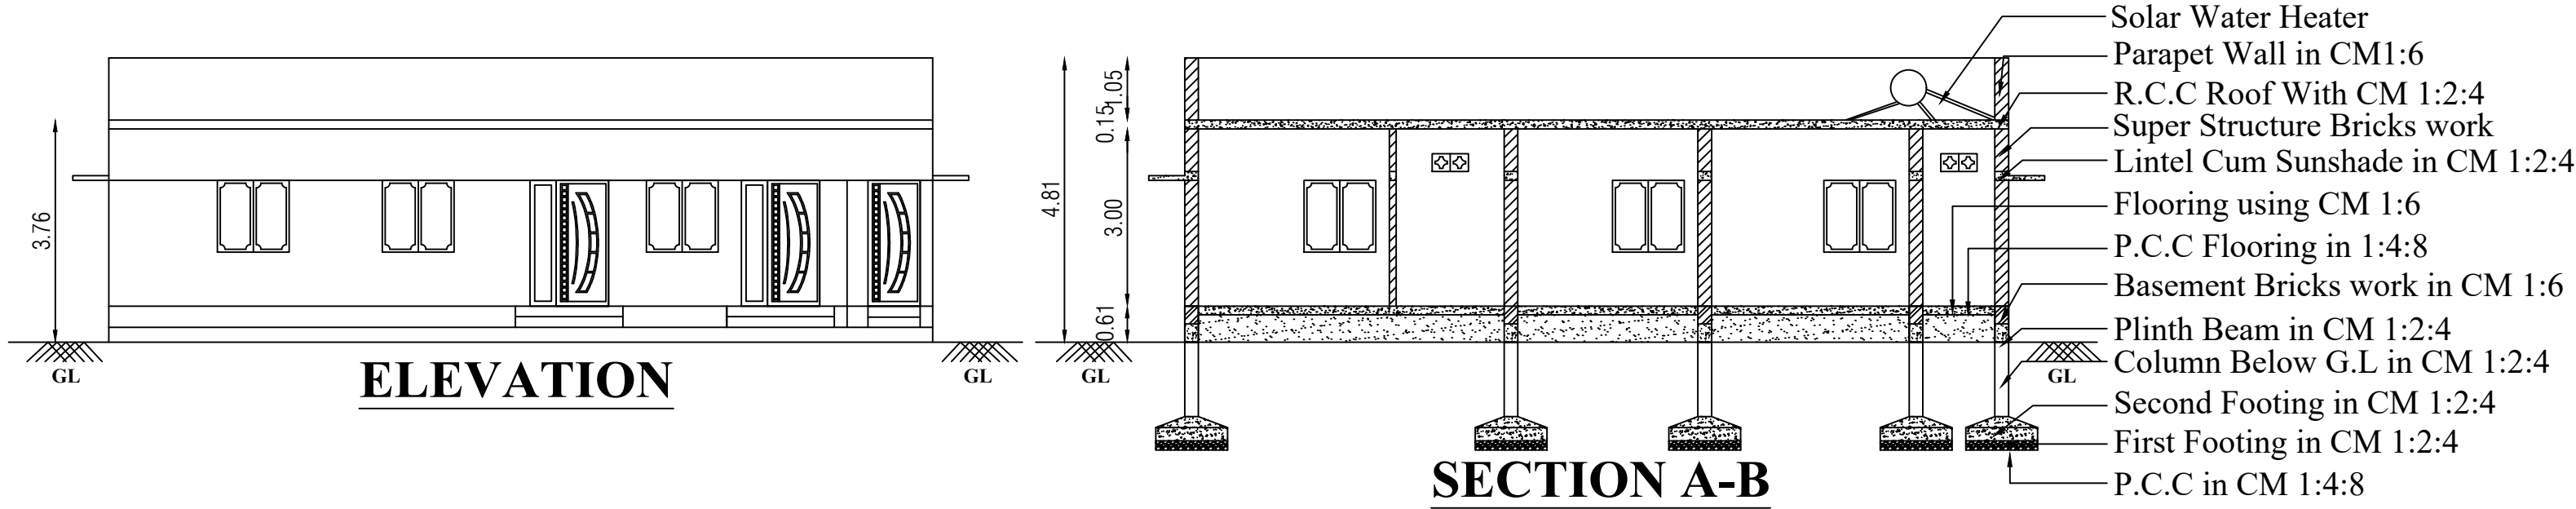


PLAN SHOWING THE PROPOSED CONSTRUCTION OF GROUND FLOOR R.C.C ROOF RESIDENTIAL BUILDING IN S.F NO: 157 (NATHAM) , NEW S.F NO: 771/12, AT LAKSHMANA GOUNDER STREET , A.G PUDUR, IRUGUR VILLAGE & TOWN PANCHAYAT, SULUR TALUK, COIMBATORE DISTRICT. (EXISTING BUILDING TO BE DEMOLISHED - OLD TAX ASSESMENT NO: 463)

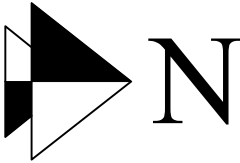


PROPOSED GROUND FLOOR

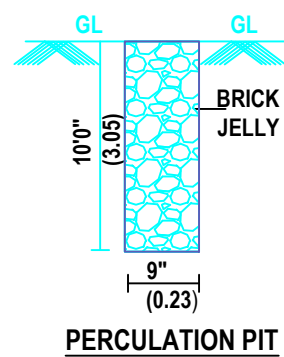

R.BALASUBRAMANIAM
PROPERTY
15.55 [51'-0"]


PROPOSED
GROUND FLOOR

EAST - WEST ROAD
9.37 [30'-9"]

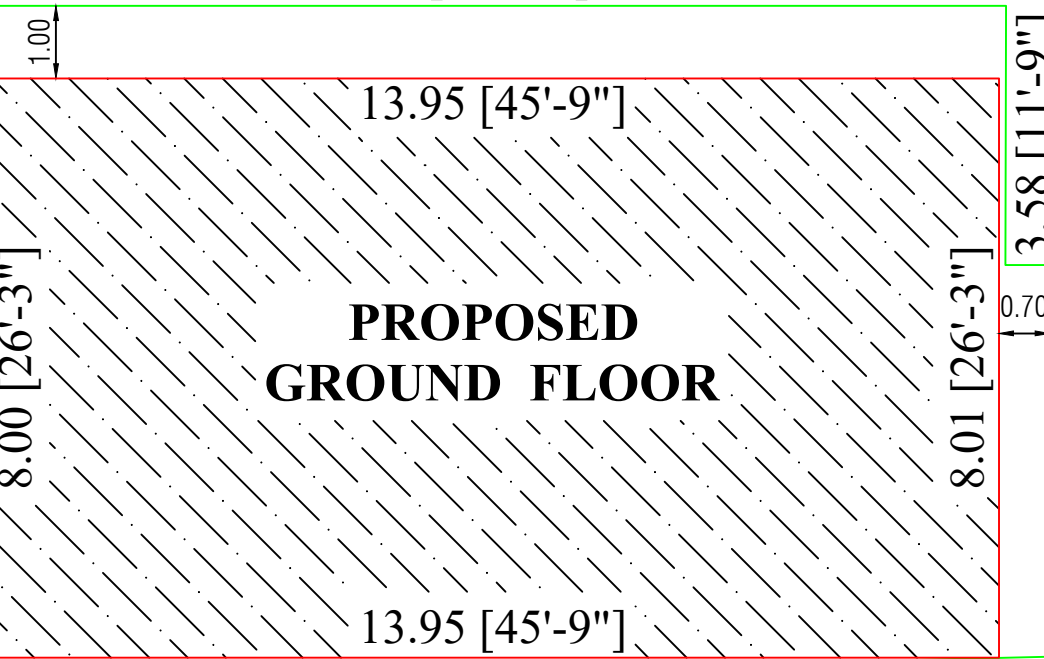


GANAPATHI GOUNDER PROPERTY
SITE PLAN

NARAYANA GOUNDER &
SUBBANNA GOUNDER
PROPERTY

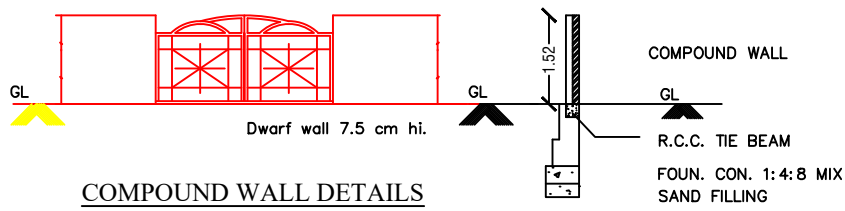

COMPOUND WALL DETAILS







SECTION

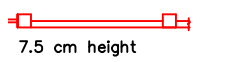

VALL PLAN



SEPTIC

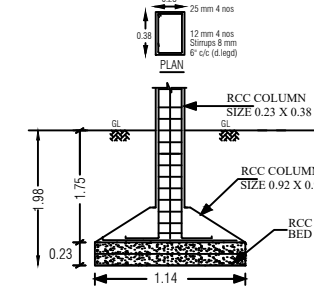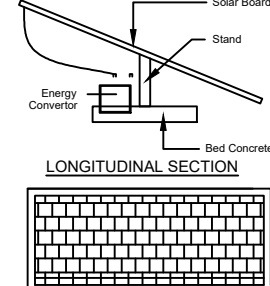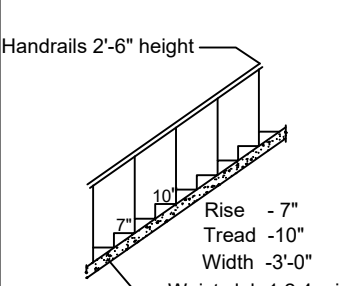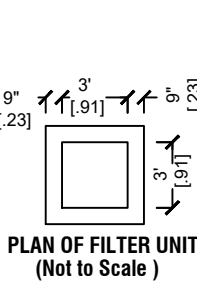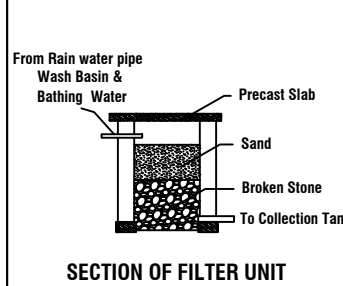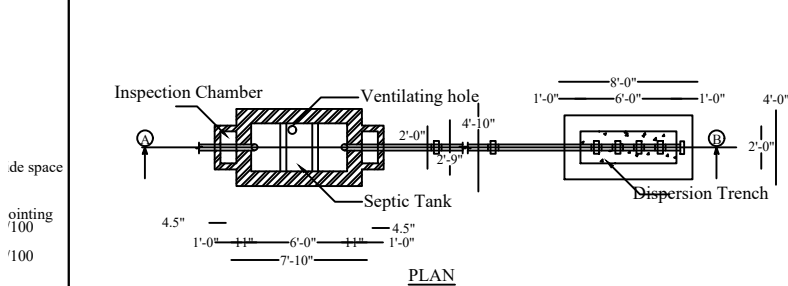

APPLICANT:

N.SATHYA

S.No	DESCRIPTION	Sq.M	Sq.Ft
1.	AREA OF THE DOCUMENT	137.96	1485.00
2.	AREA OF THE SITE	146.09	1572.50
3.	AREA OF THE PROPOSED GROUND FLOOR	111.60	1201.25
4.	AREA OF THE OPEN SPACE	34.49	371.25

JOINERY DETAILS	FEET	METER	SCALE = 1:100 ALL DIMENSIONS ARE METRE & FEET ALL ROOMS ARE HAVING SUFFICIENT VENTILATION
MD - Door	5'0" x 7'0"	1.52 x 2.13	
D - Door	3'0" x 7'0"	0.91 x 2.13	INDEX : 1. APPLICANT SITE BOUNDARY SHOWN IN - 2. PROPOSED R.C.C BUILDING SHOWN IN - 3. EXISTING ROAD SHOWN IN - 4. RAIN WATER HAVESTING SYSTEM -
D1 - Door	2'6" x 7'0"	0.76 x 2.13	
O - Open	3'0" x 4'6"	0.91 x 1.37	
W - Window	6'0" x 4'6"	1.83 x 1.37	
W1 - Window	4'0" x 4'6"	1.22 x 1.37	
V - Ventilator	3'0" x 2'0"	0.91 x 0.60	

R. Sathy

APPLICANT

Er. K. Poovinthan DCE., DLS.,
KP Associates

Registered Engineer, CCMC
RE Grade III RGN-063/2021
75, SIMS Colony, CBE-14
Cell : 98650 95553

REGISTERED ENGINEER