

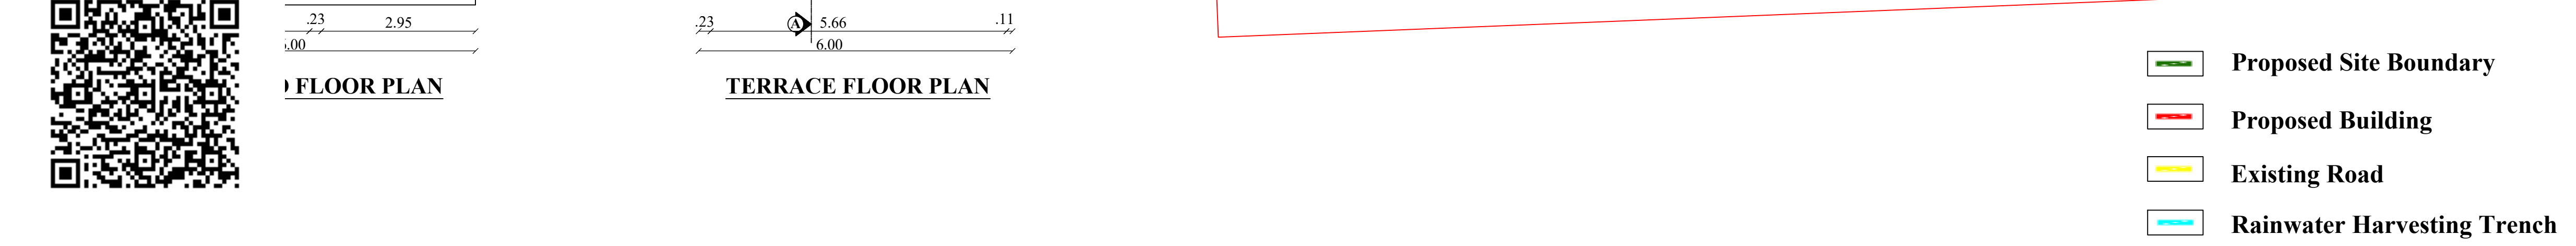
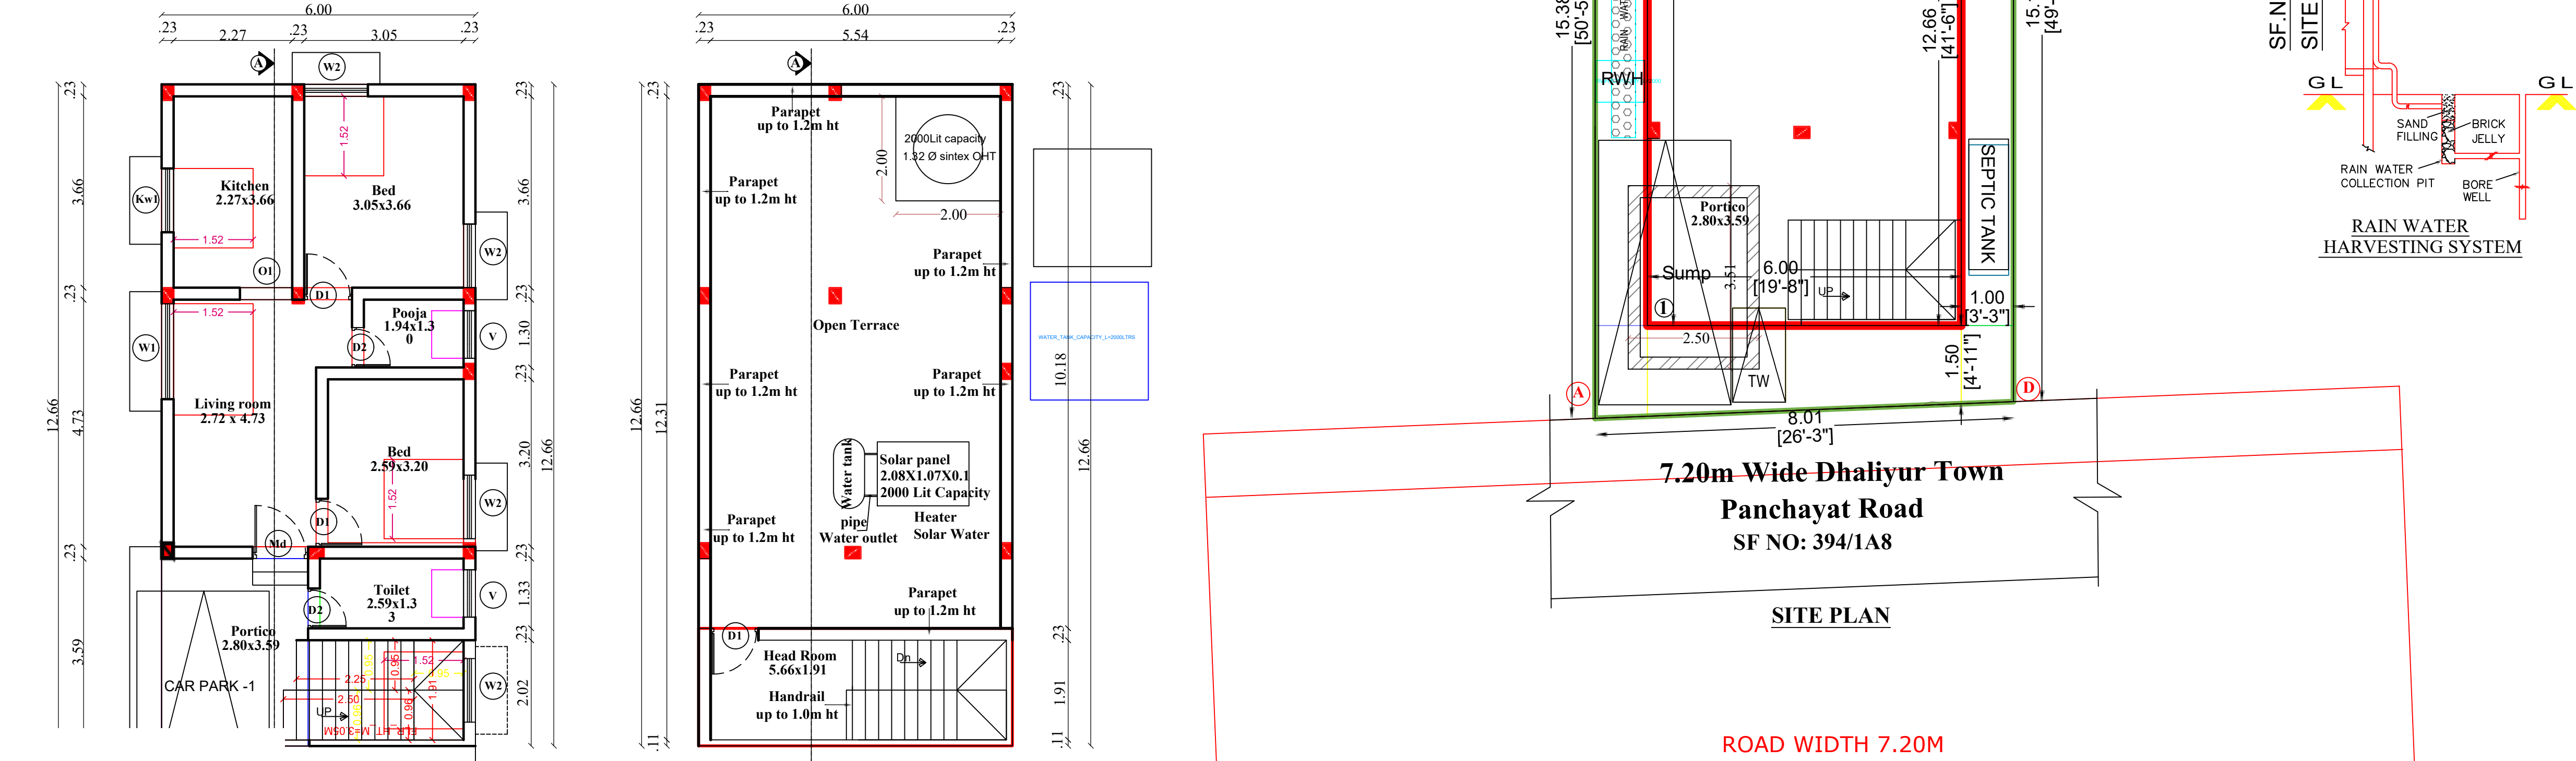
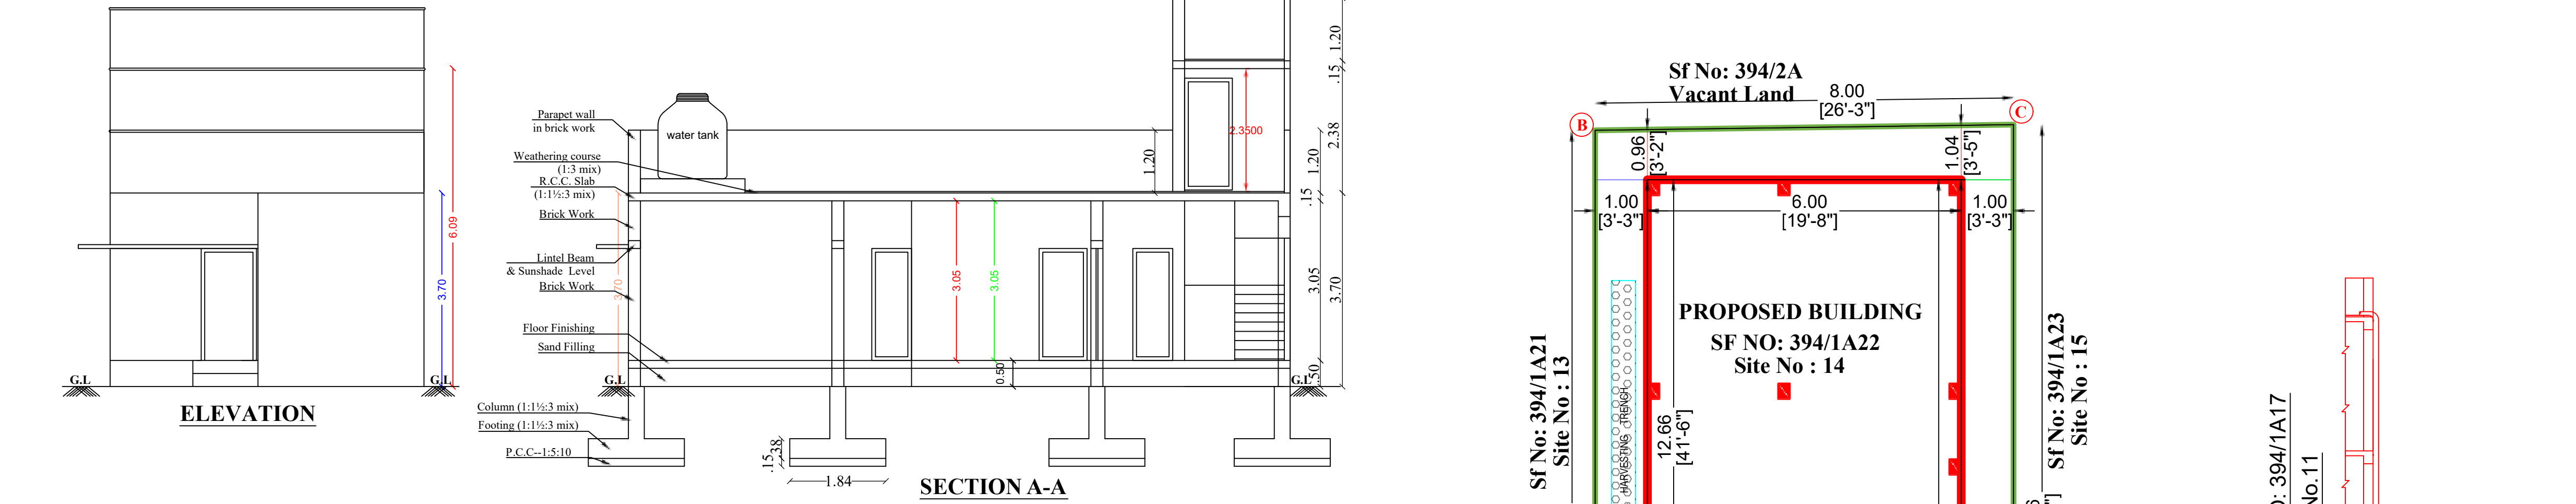


PLAN SHOWING THE PROPOSED CONSTRUCTION OF GROUND FLOOR RCC ROOF RESIDENTIAL BUILDING AT SITE No.14, S.F.No.394/1A22, IN " SREE SAI GARDEN", IN KALIKKANAICKENPALAYAM VILLAGE, DHALIYUR TOWN PANCHAYAT, PERUR TALUK AND COIMBATORE DISTRICT.

COIMBATORE DISTRICT DTCP APPROVAL No. 146/2024, DATED 08.03.2024 & L.P/CLPA No : 126/2024.

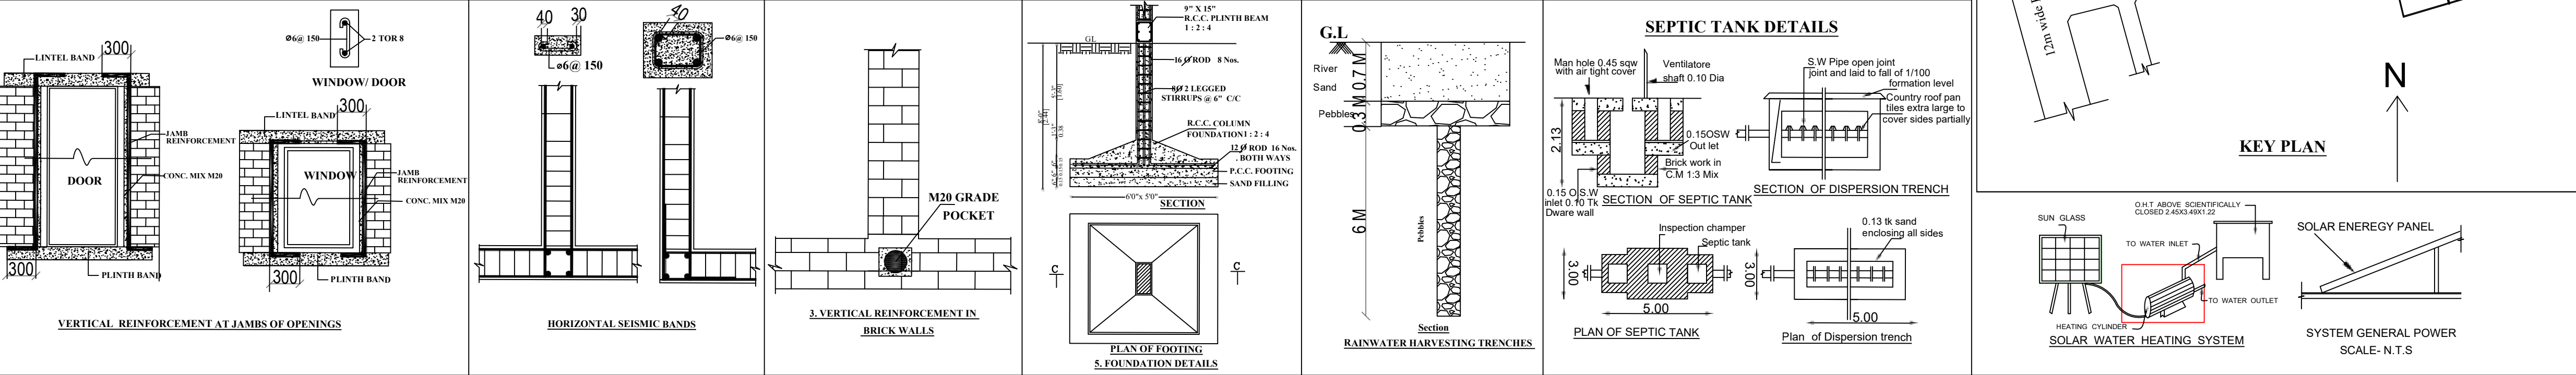

APPLICANT NAME :
Mr.PERUMAL AYYASAMY &
Mrs.KALPANA PALANISWAMY

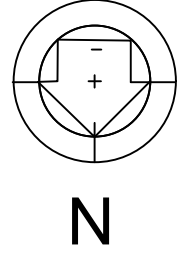

SCALE 1 : 100	
All Dimensions are in metre	
AREA DETAILS	Sq.METER
Area of the Site (Document)	122.160
Area of the Site (Patta)	122.00
Area of the Site (Site)	121.931
Area of the Ground Floor	75.97
Area of the Terrace Floor	13.49
Total building Area	89.46
Area of the Open Space	47.03

JOINERY'S DETAILS	
Description of works	In Meter
MD- Main Door	1.06 x 2.29
d1 - Door	0.91 x 2.29
d2 - Door	0.76 x 2.29
W1 - Window	1.83 x 1.83
W2 - Window	1.22 x 1.83
Kw1 - Kitchen window	1.22 x1.22
V1 - Ventilator	0.91 x 0.61
O1 - Open	1.00 x 2.29
O2 - Open	1.22 x 2.29

OFFICE USE:

Applicant

R. Vishnu Kumar
R. VISHNU KUMAR
REGISTERED ENGINEER (G-III)
REGISTRATION No: 162/LS/2023/00140
685 THONDAMUTURE ROAD
POOSARIPALAYAM COIMBATORE 641 003
Registered Engineer +91 91900 38887