
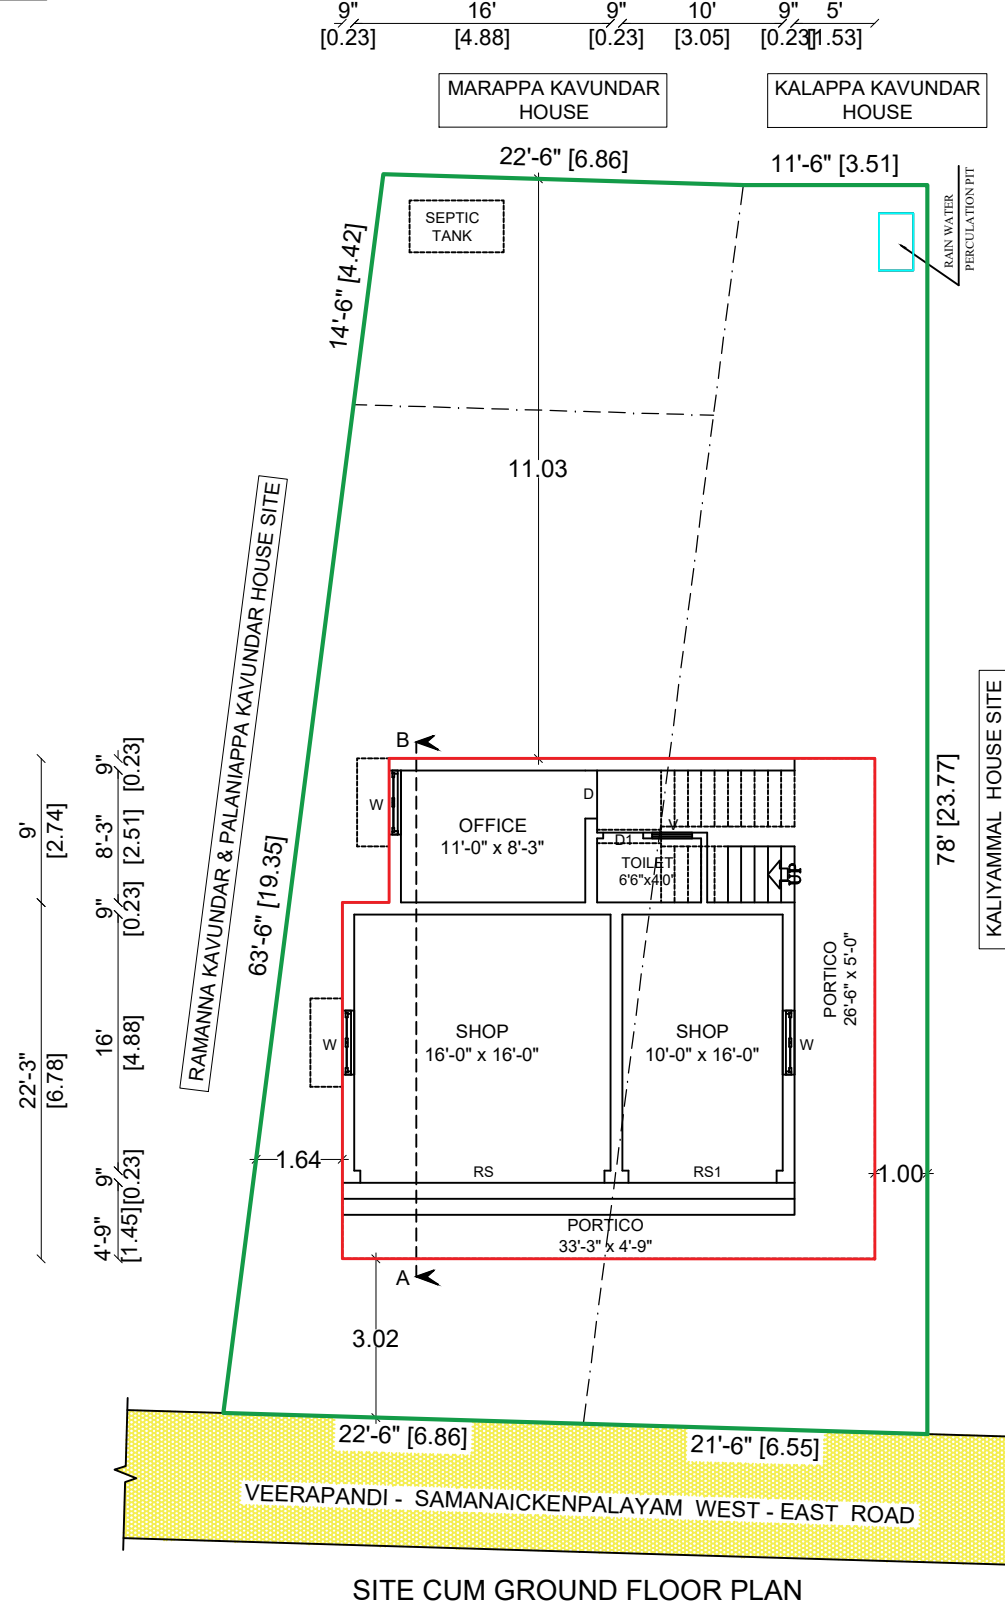
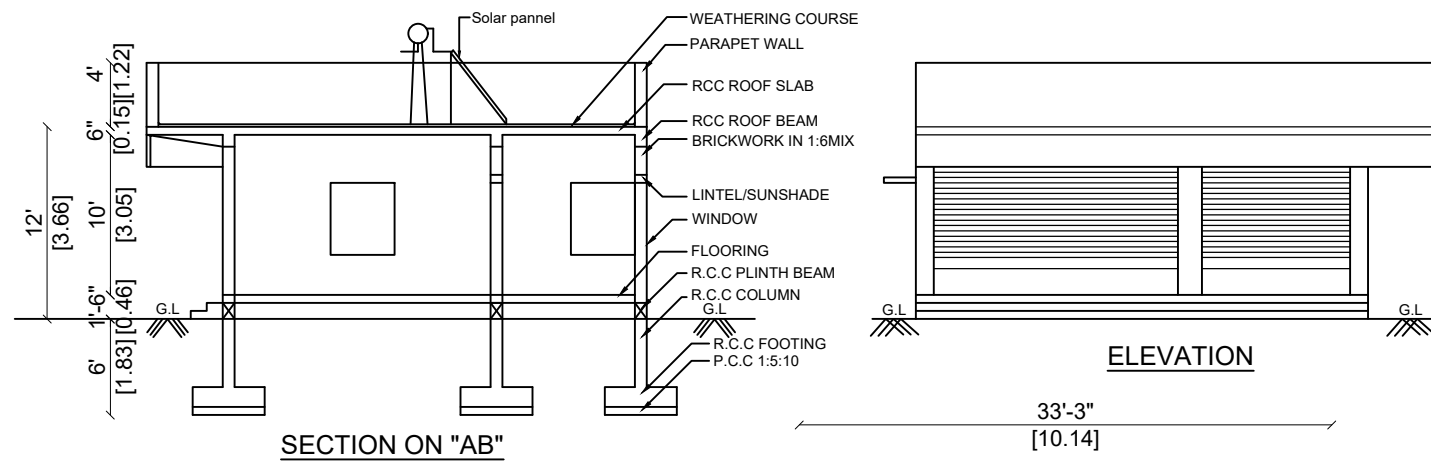
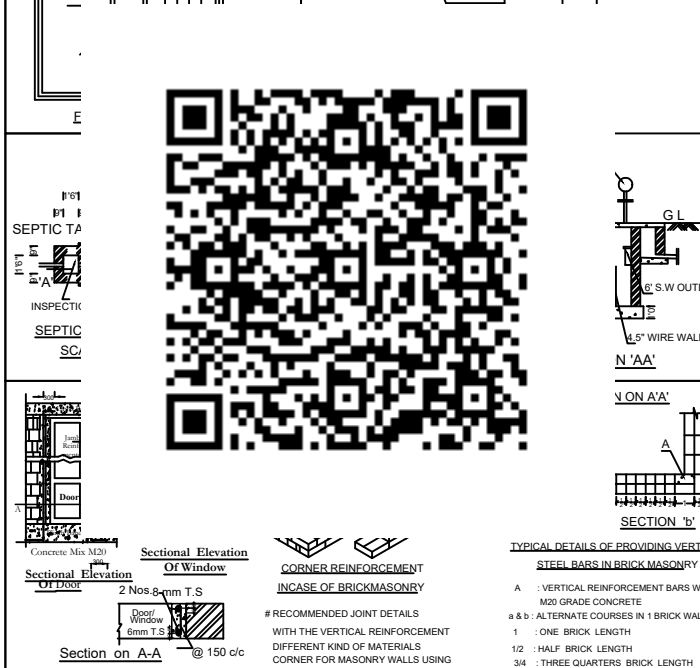
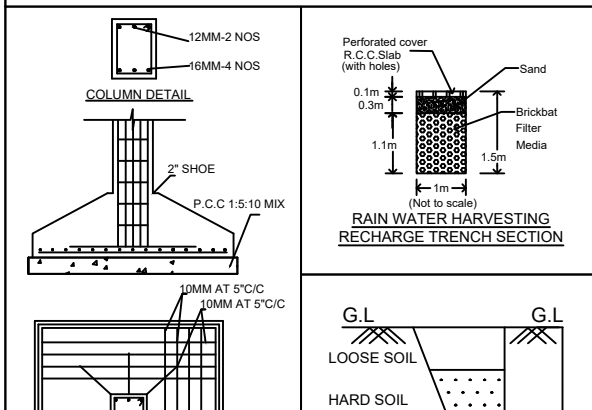
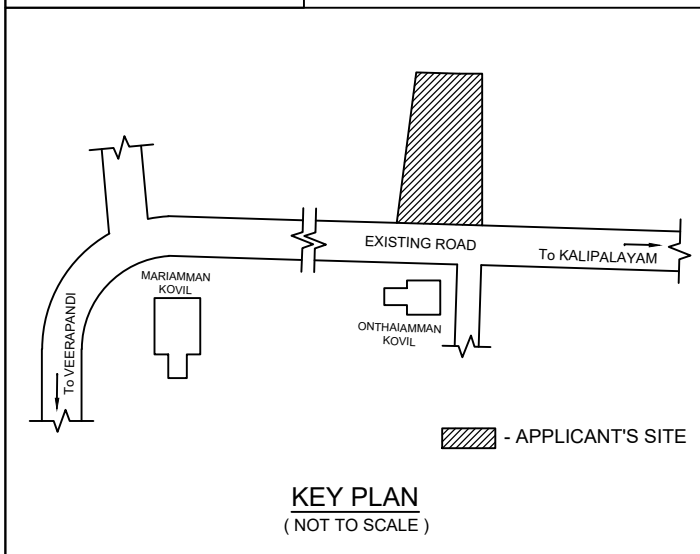



STAIRCASE DETAIL:

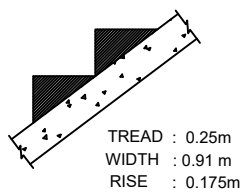

**PLAN SHOWING THE PROPOSED CONSTRUCTION OF
R.C.C. ROOF GROUND FLOOR COMMERCIAL
BUILDING IN OOR NATHAM PATTA No.482,
S.F. No. 111 PART (OLD), 599/21 (NEW),
THAKKU No. 1 & 2, VINAYAGAR KOVIL STREET,
NO.4 VEERAPANDI TOWN PANCHAYAT,
COIMBATORE NORTH TALUK & DISTRICT.
SITE REGULARISED IN NA.KA.No.139/2018-3, Dt:23.12.2022,**

<u>AREA DETAILS:</u>	<u>Sq.ft</u>		<u>Sq.m</u>	
AREA OF THE SITE (1755 + 1287)	3042.00		282.60	
FLOOR NAME	TOTAL BUILT UP	Non FSI Area	Total Covered Area	
			<u>Sq.m</u>	<u>Sq.ft</u>
AREA OF THE GROUND FLOOR	67.11	27.03	94.14	1013.30
TOTAL	67.11	27.03	94.14	1013.30

JOINERY DETAILS:	METER
RS - ROLLING SHUTTER	4.88 x 3.05
RS1 - ROLLING SHUTTER	3.05 x 3.05
D - DOOR	0.91 x 2.13
D1 - DOOR	0.76 x 2.13
W - WINDOW	1.22 x 1.37
V - VENTILATOR	0.91 x 0.61

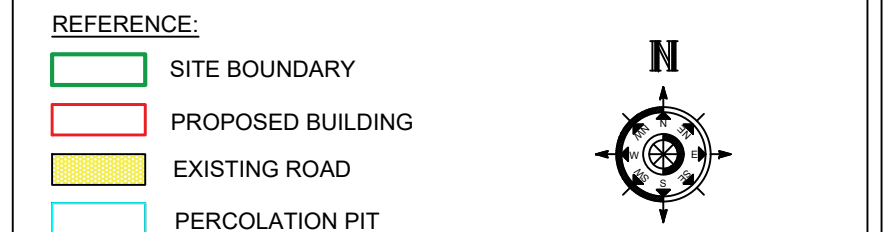

SCALE : 1 : 100

NOTE: ALL METRIC DIMENSIONS ARE IN MM

HORIZONTAL DISTANCE FROM ELEC.LINE IF ANY

APPLICANT (Mr.S.V.MANOJKUMAR & Mrs.P.AMSAVENI)

Er.A.RAJESH KUMAR, D.C.E.,
Consulting Civil Engineer & LBS,
ANGALAMMAN ASSOCIATES
37, Rajeswari Building, (Opp) Police Station,
Kuppichipalayam Road, Periyanaickenpalayam,
Coimbatore - 641 020, Cell: 99528 50418.
Email: rajeshapbuilders@gmail.com

REGISTERED ENGINEER