




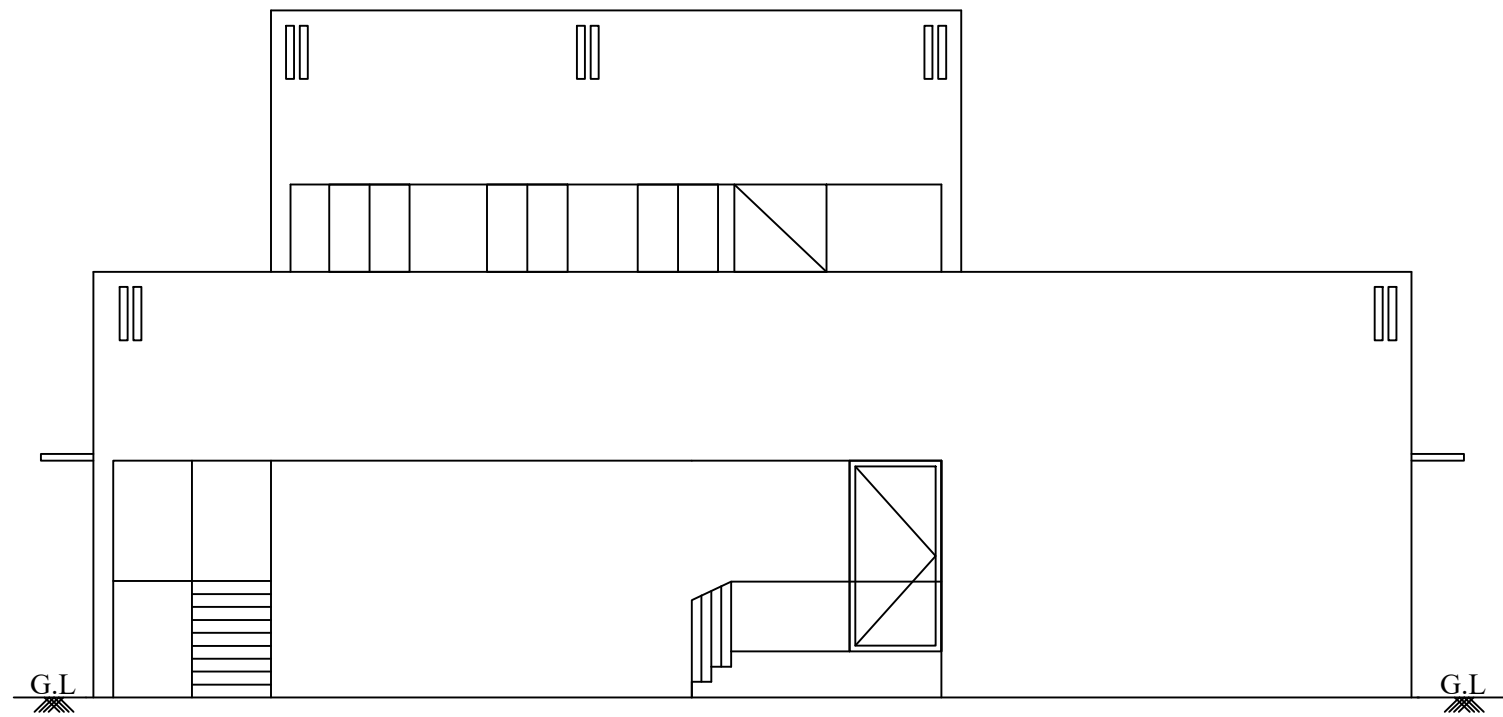


ELEVATION

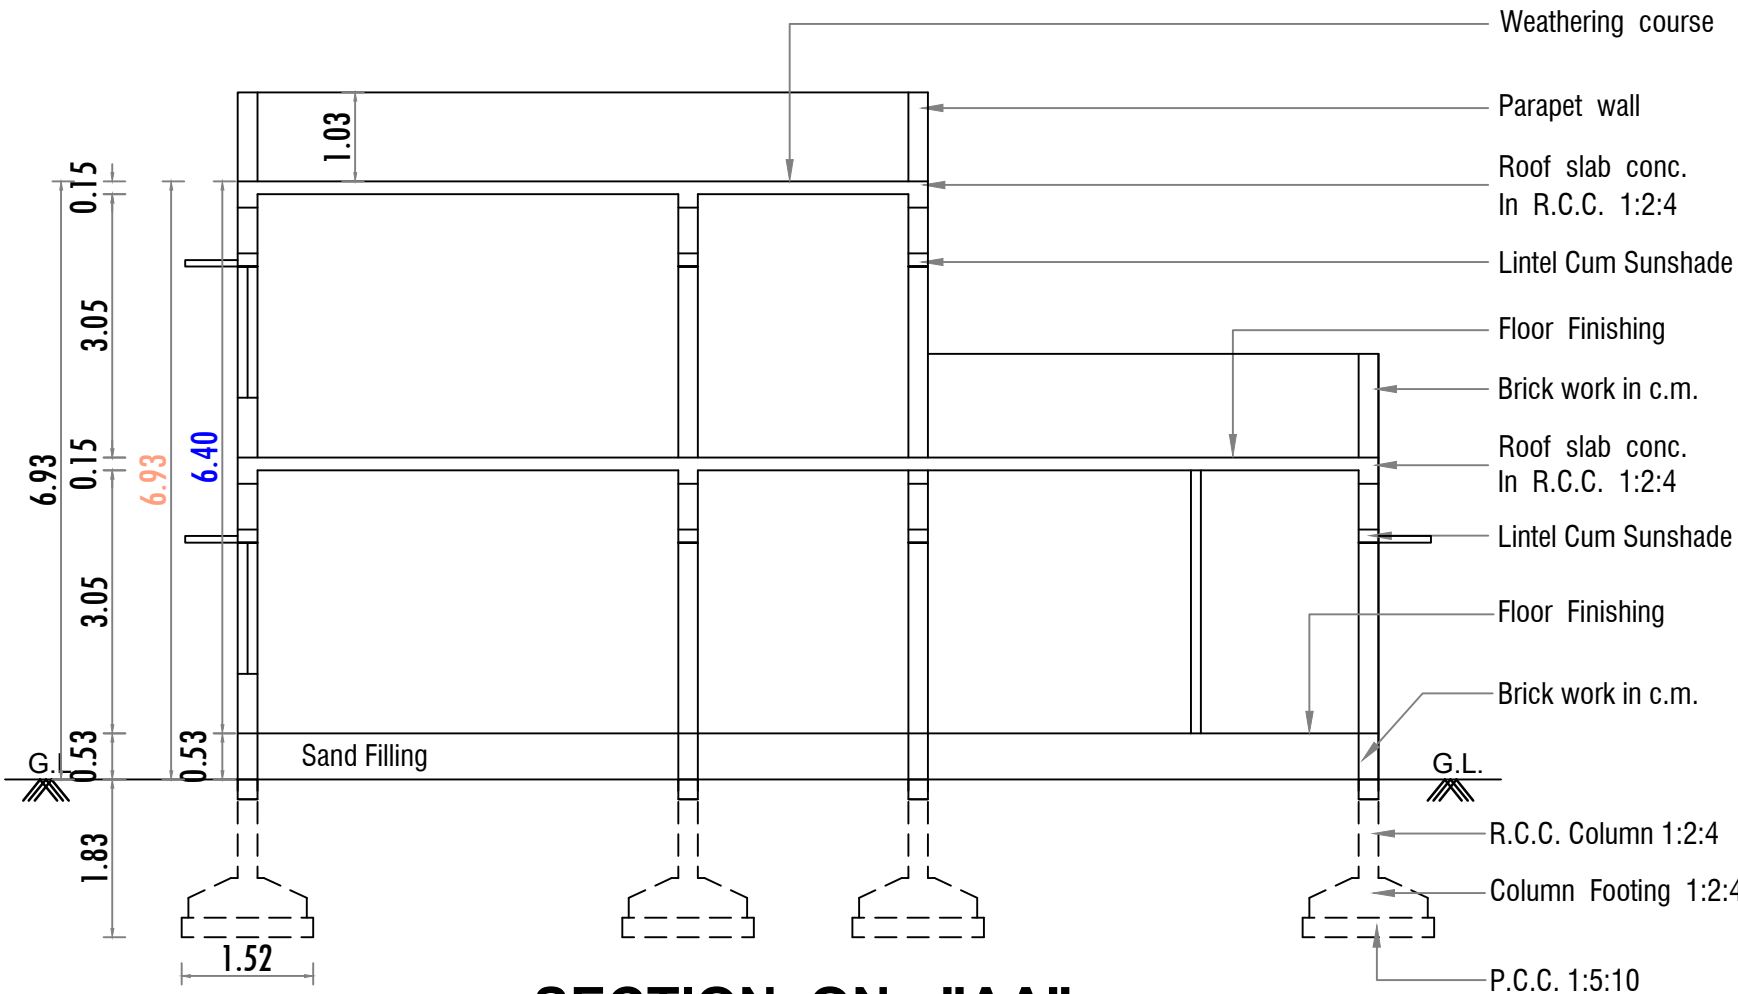


SECTION ON - "AA"

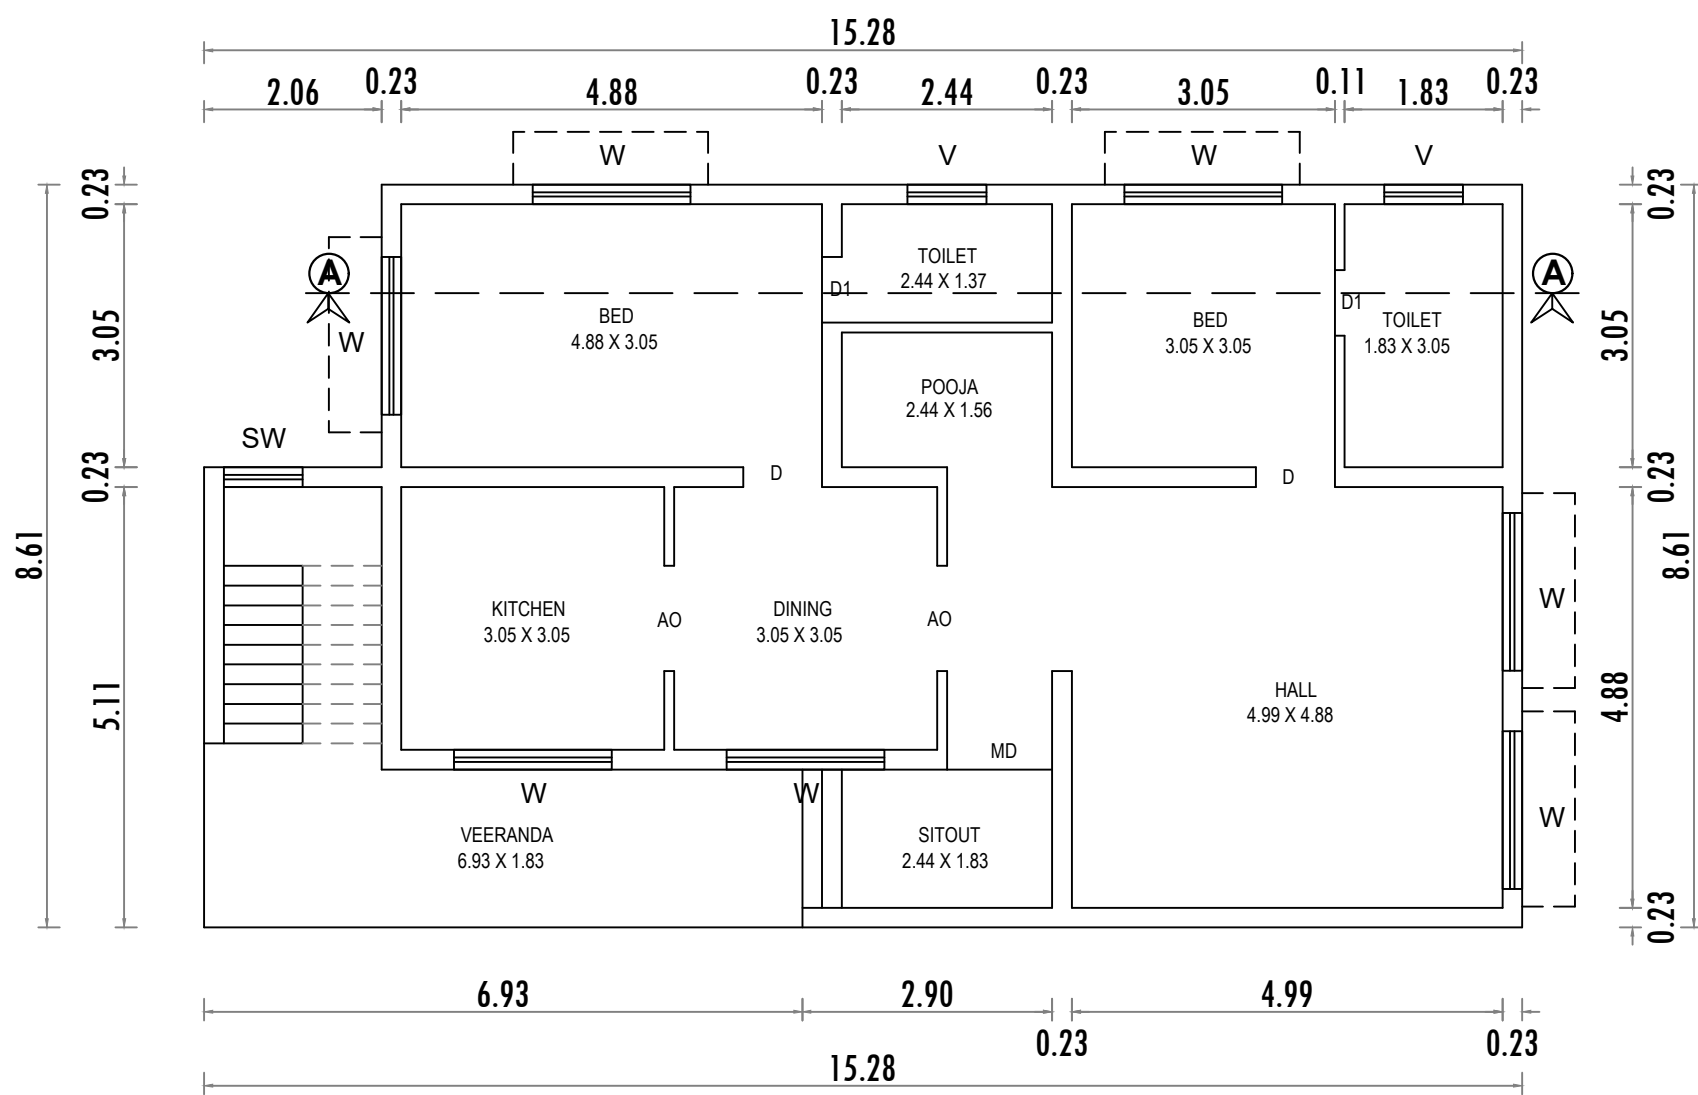

EXISTING
GROUND FLOOR PLAN

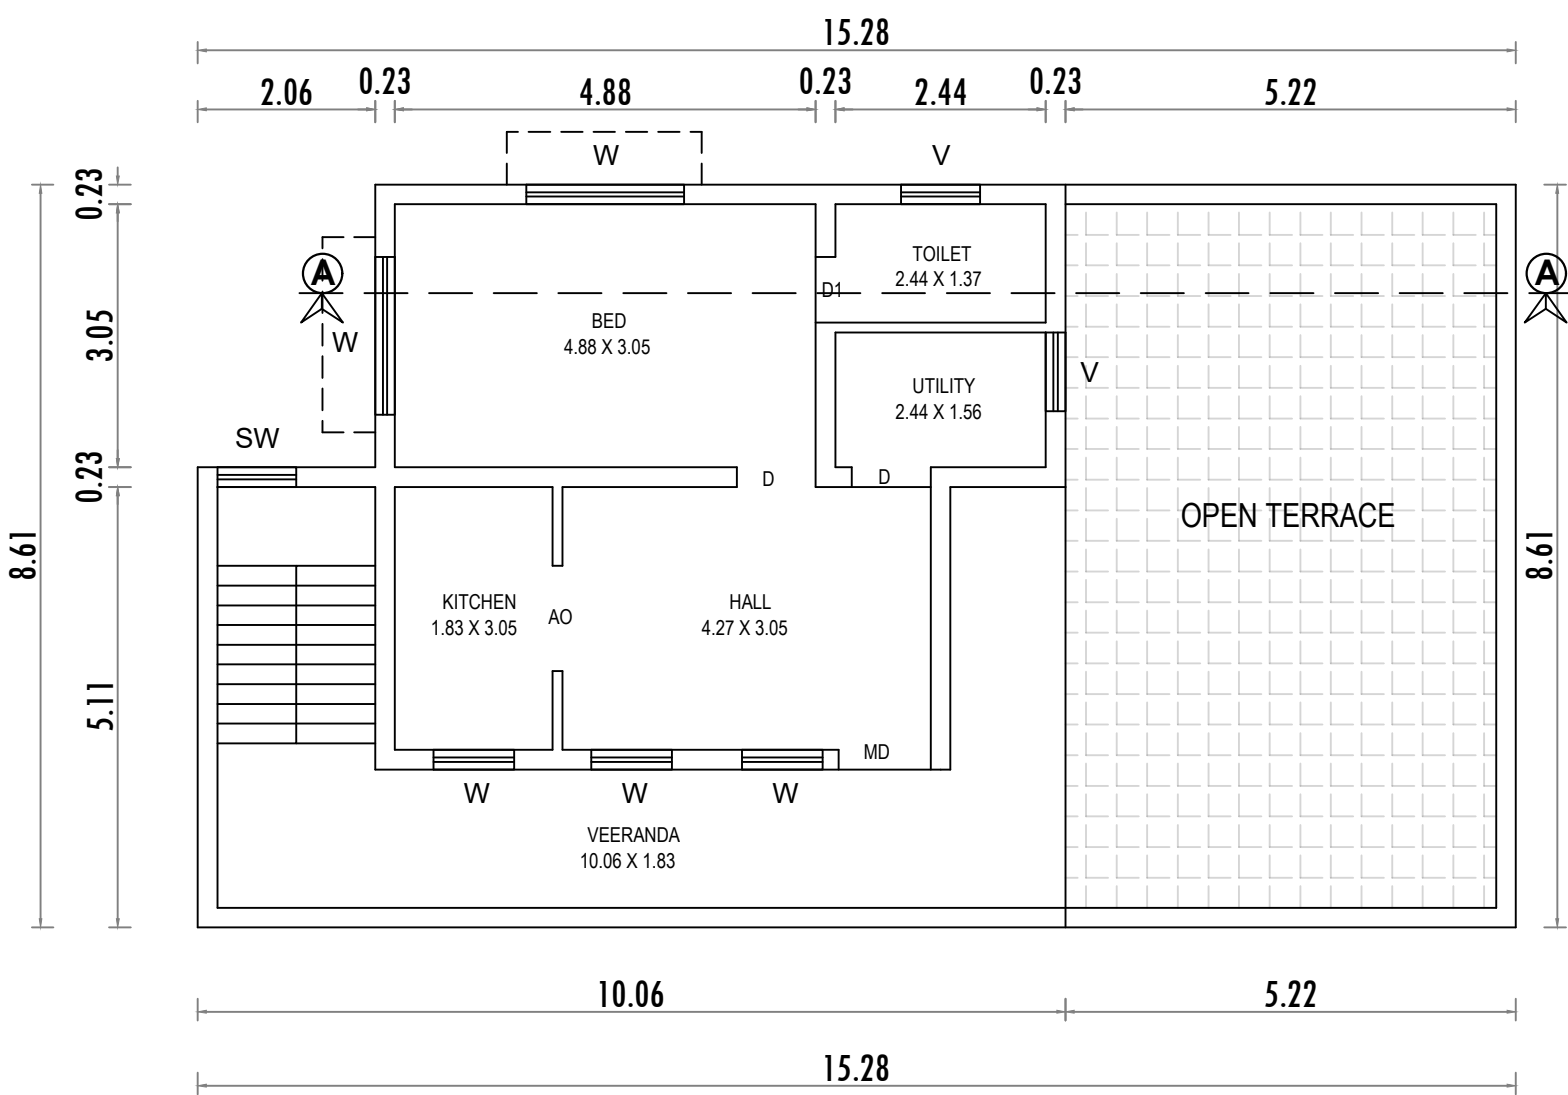

PROPOSED
FIRST FLOOR PLAN

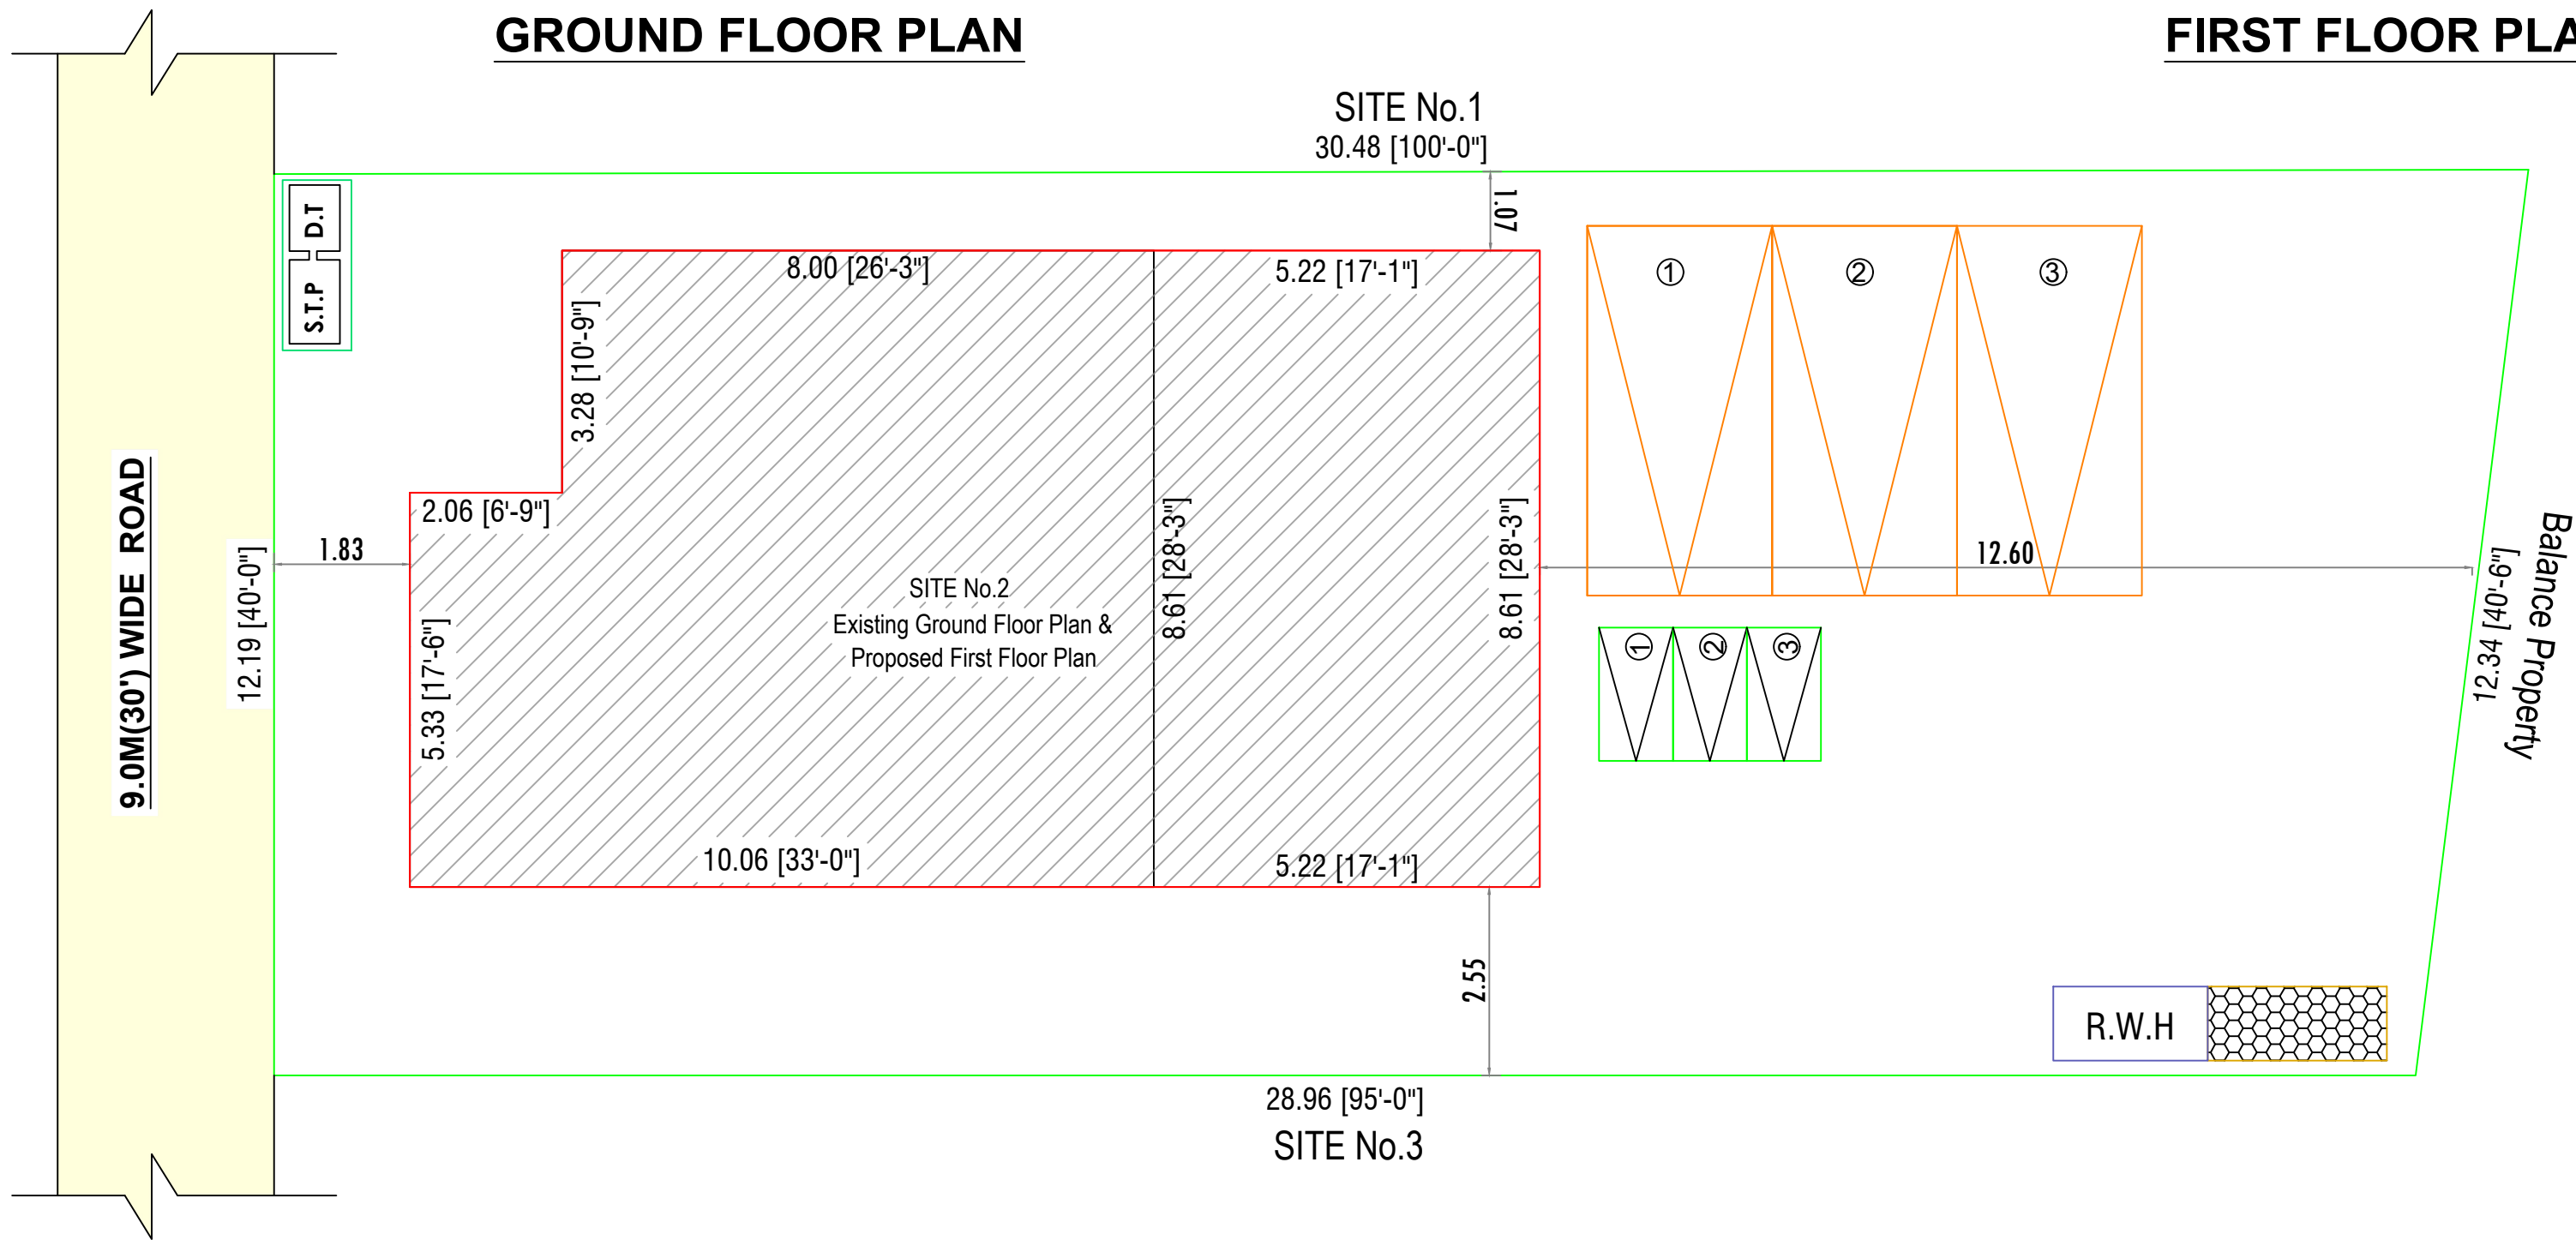

PERCOLATION PIT
(NOT TO SCALE)

PLAN

SECTION

STAIR-CASE DETAILS
(NOT TO SCALE)

250 GALLONS CAPACITY SEPTIC TANK (NTS)

SECTION-CC

Rainwater Harvesting Trench
(NOT TO SCALE)

APPLICANT

F. Vanitha

ENGINEER

A.S. Venkatesh

A.S. VENKATESH M.E.(STR)
Registered Engineer Gr-I-081/2019
4/14, Vippin Iliam, Sathya Nagar,
S.M Palayam, G.N. Mills (Po), Cbe - 29.
Ph: 98430 49298

