


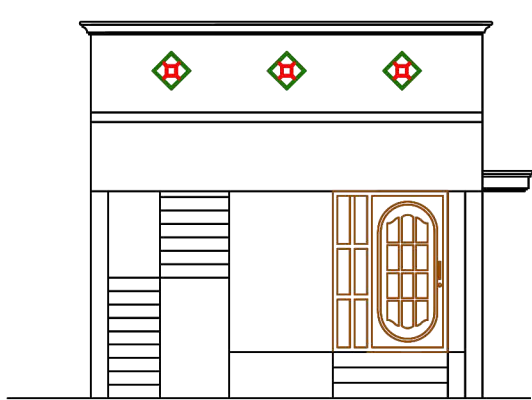


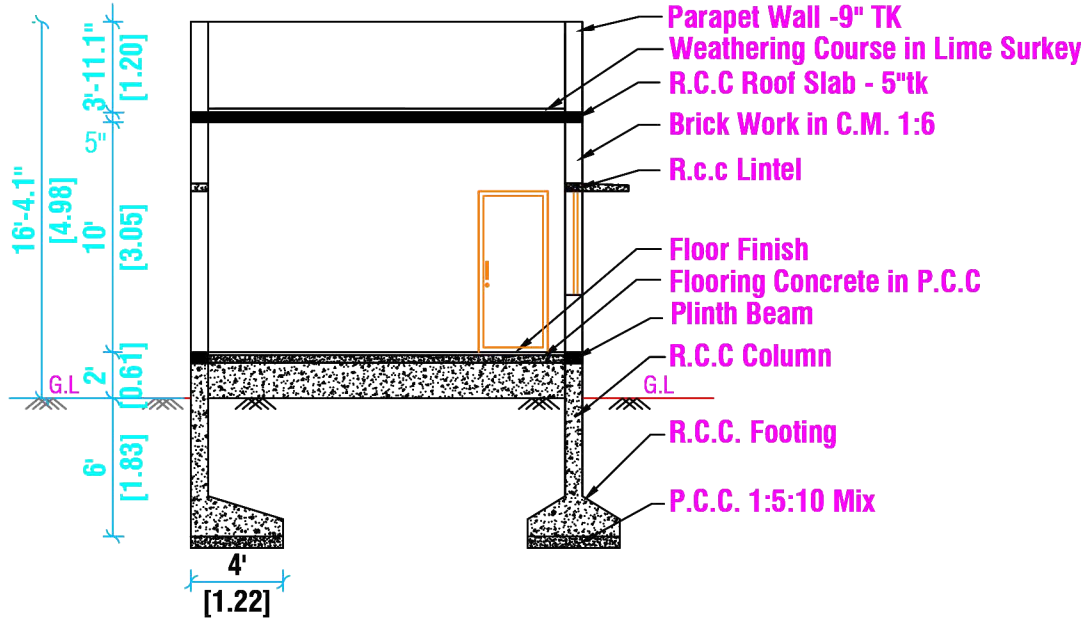


ELEVATION

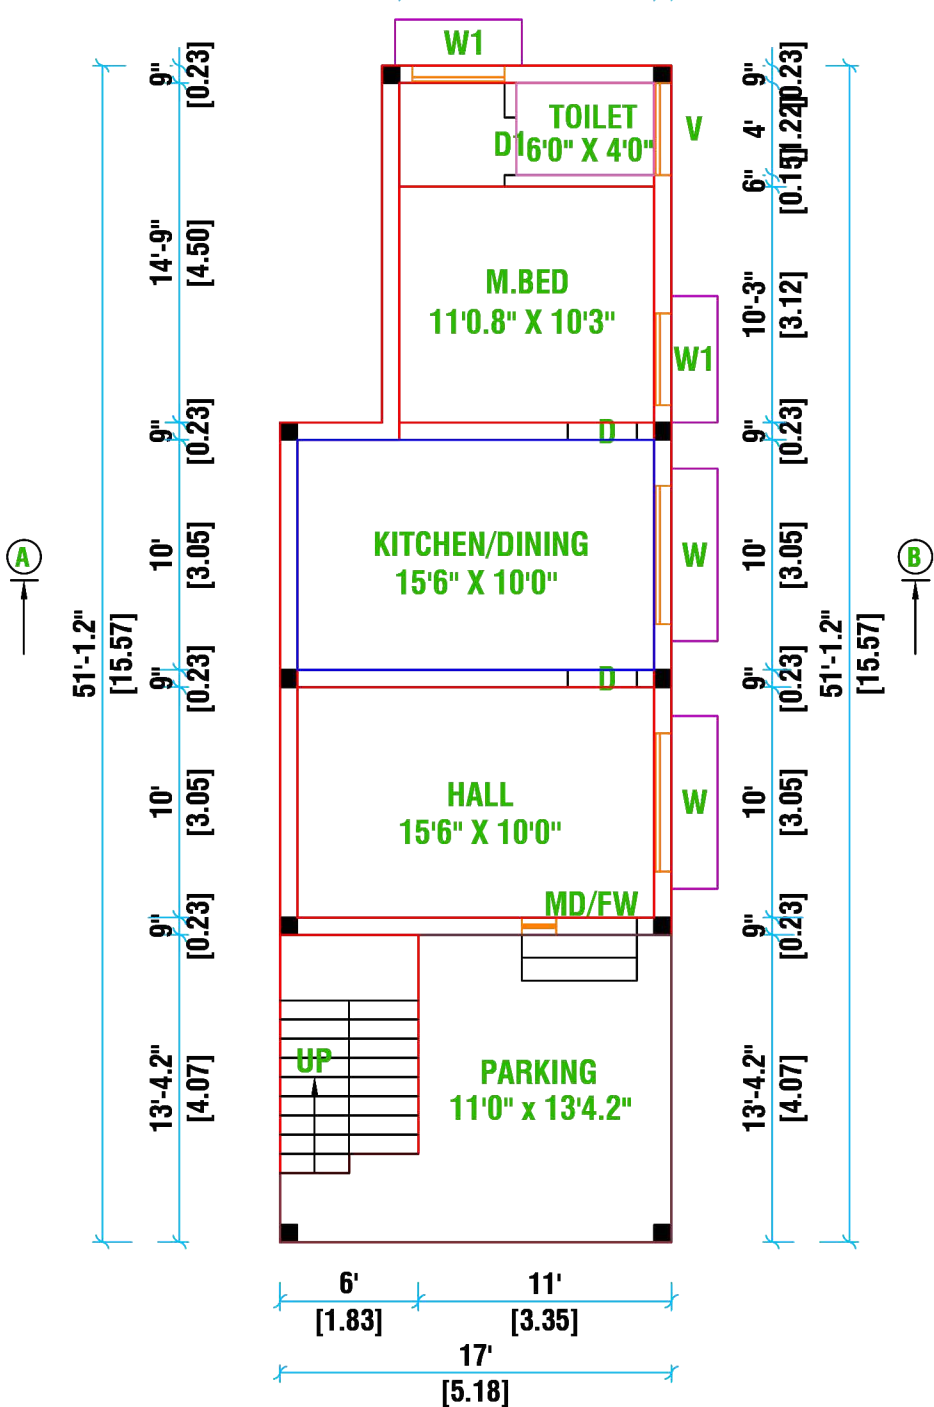






SECTION ON "AB"

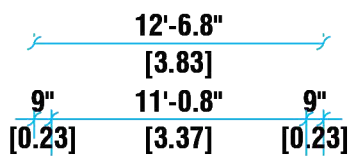

GROUND FLOOR PLAN

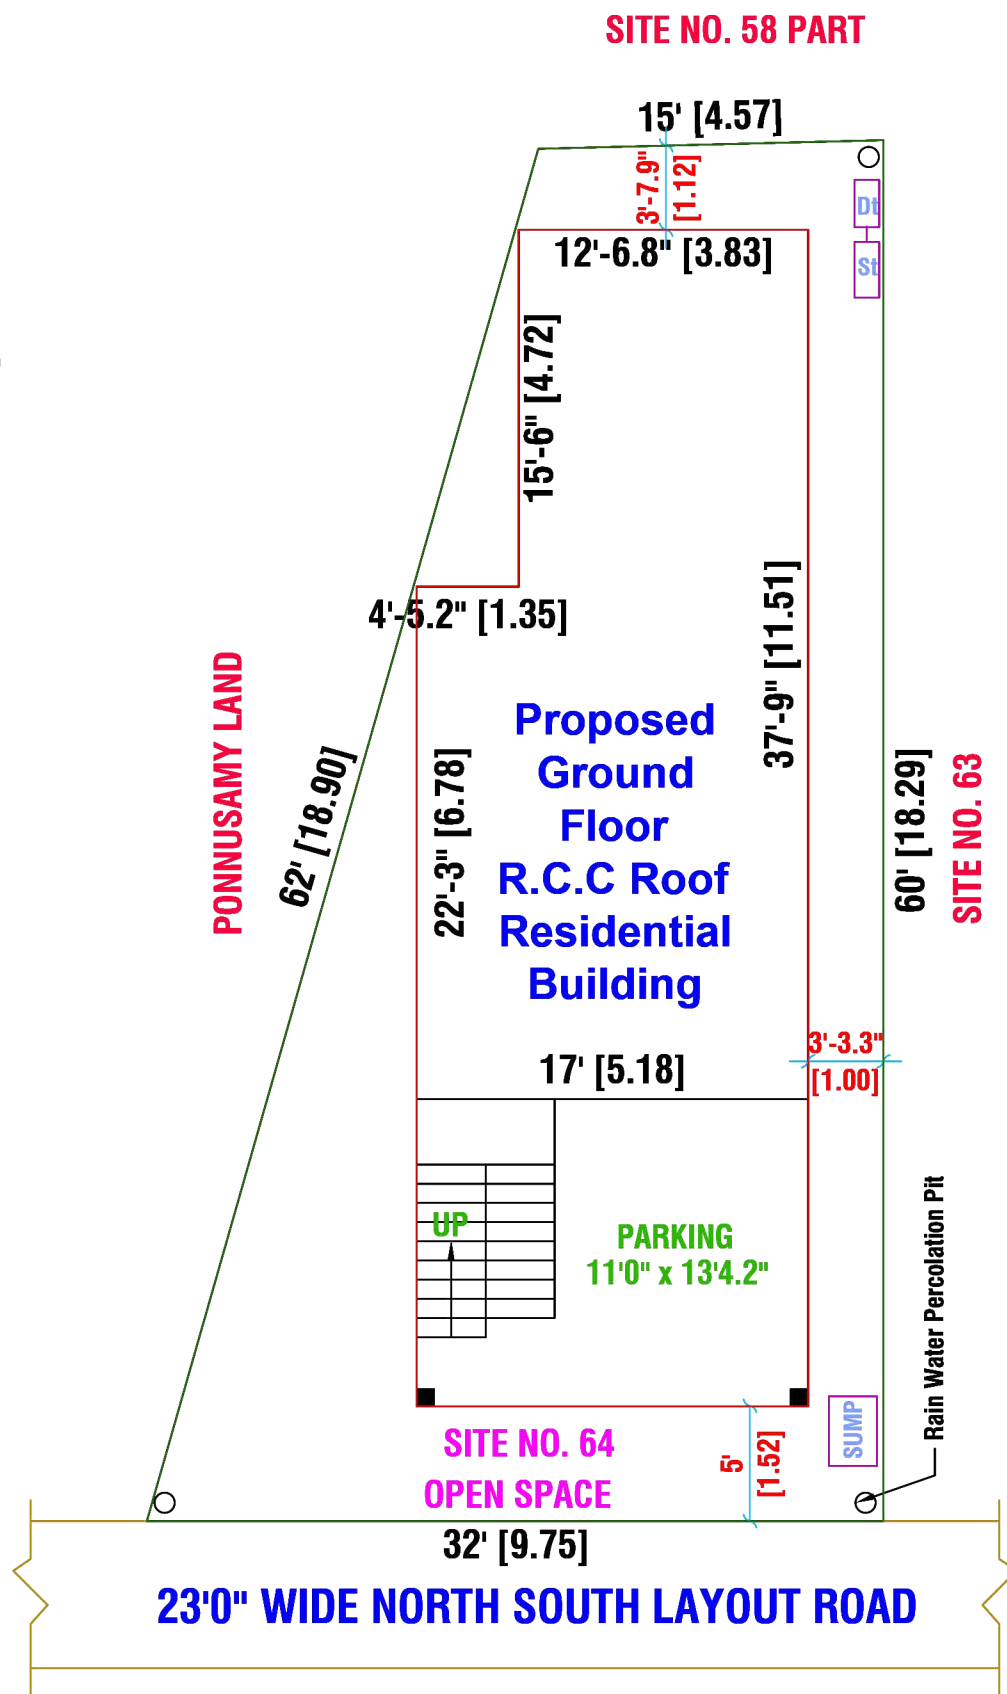

SITE PLAN
(SCALE 1" : 8' 0")

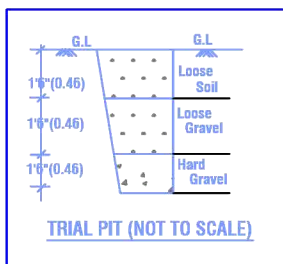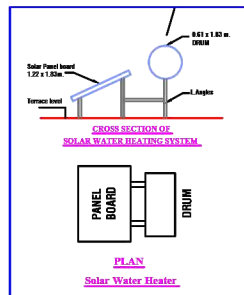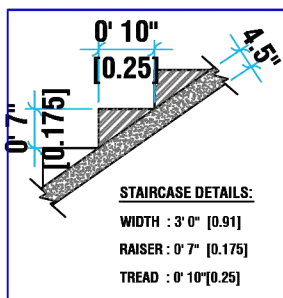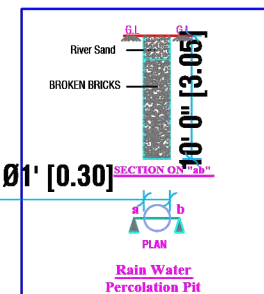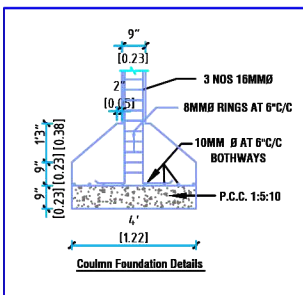


Plan Showing the Proposed Construction of
Ground Floor R.C.C Roof Residential Building
in S.F.No.436/1, Site No.64 At Maruthi Nagar,
Ward No. 17, Sulur Village & Town Panchayat,
Sulur Taluk, Coimbatore District.
(Layout Approved No.L.P/R(C.P.N).No.323/99)

Plan, Section & Elevation Site Plan

SCALE 1" : 8' 0" (1 : 96)

- SITE BOUNDARY
- PROPOSED BUILDING
- ROAD

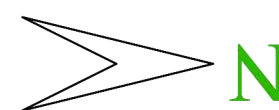

AREA DETAILS	IN SQ. FT.	IN SQ. M.
AREA OF THE SITE	1434.00	133.22
AREA OF THE PROPOSED GROUND FLOOR BUILDING	800.00	74.32
AREA OF THE OPEN SPACE	634.00	58.90

JOINERY DETAILS

Sym.	DESCRIPTION OF ITEM	IN FEET	IN METER
MD/FW	MAIN DOOR / FRENCH WINDOW	5' 0" X 7' 0"	1.52 X 2.13
D	DOOR	3' 0" X 7' 0"	0.91 X 2.13
AO	ARCH OPEN	3' 0" X 7' 0"	0.91 X 2.13
D1	DOOR	2' 6" X 7' 0"	0.76 X 2.13
W	WINDOW	6' 0" X 4' 6"	1.83 X 1.37
W1	WINDOW	4' 0" X 4' 6"	1.22 X 1.37
V	VENTILATOR	4' 0" X 2' 0"	1.22 X 0.61

HORIZONTAL DISTANCE FROM HT.LINE IF ANY - NIL.

SEPTIC TANK 1NO. WITH A CAPACITY OF - 250GALLONS

PERCOLATION PIT @ 10' C/C

[Signature]

APPLICANT

[Signature]
N.SELVI, D.C.E., A.M.I.E.,
Licensed Building Surveyor,
31/19-B, Sornamaniammal Layout,
Krishnapuram, Singanailur,
Coimbatore - 641 005.
Cell: 88077 19193, 99527 90661
Reg Eng No.GR/11/001/2015-2016

REGISTERED ENGINEER