
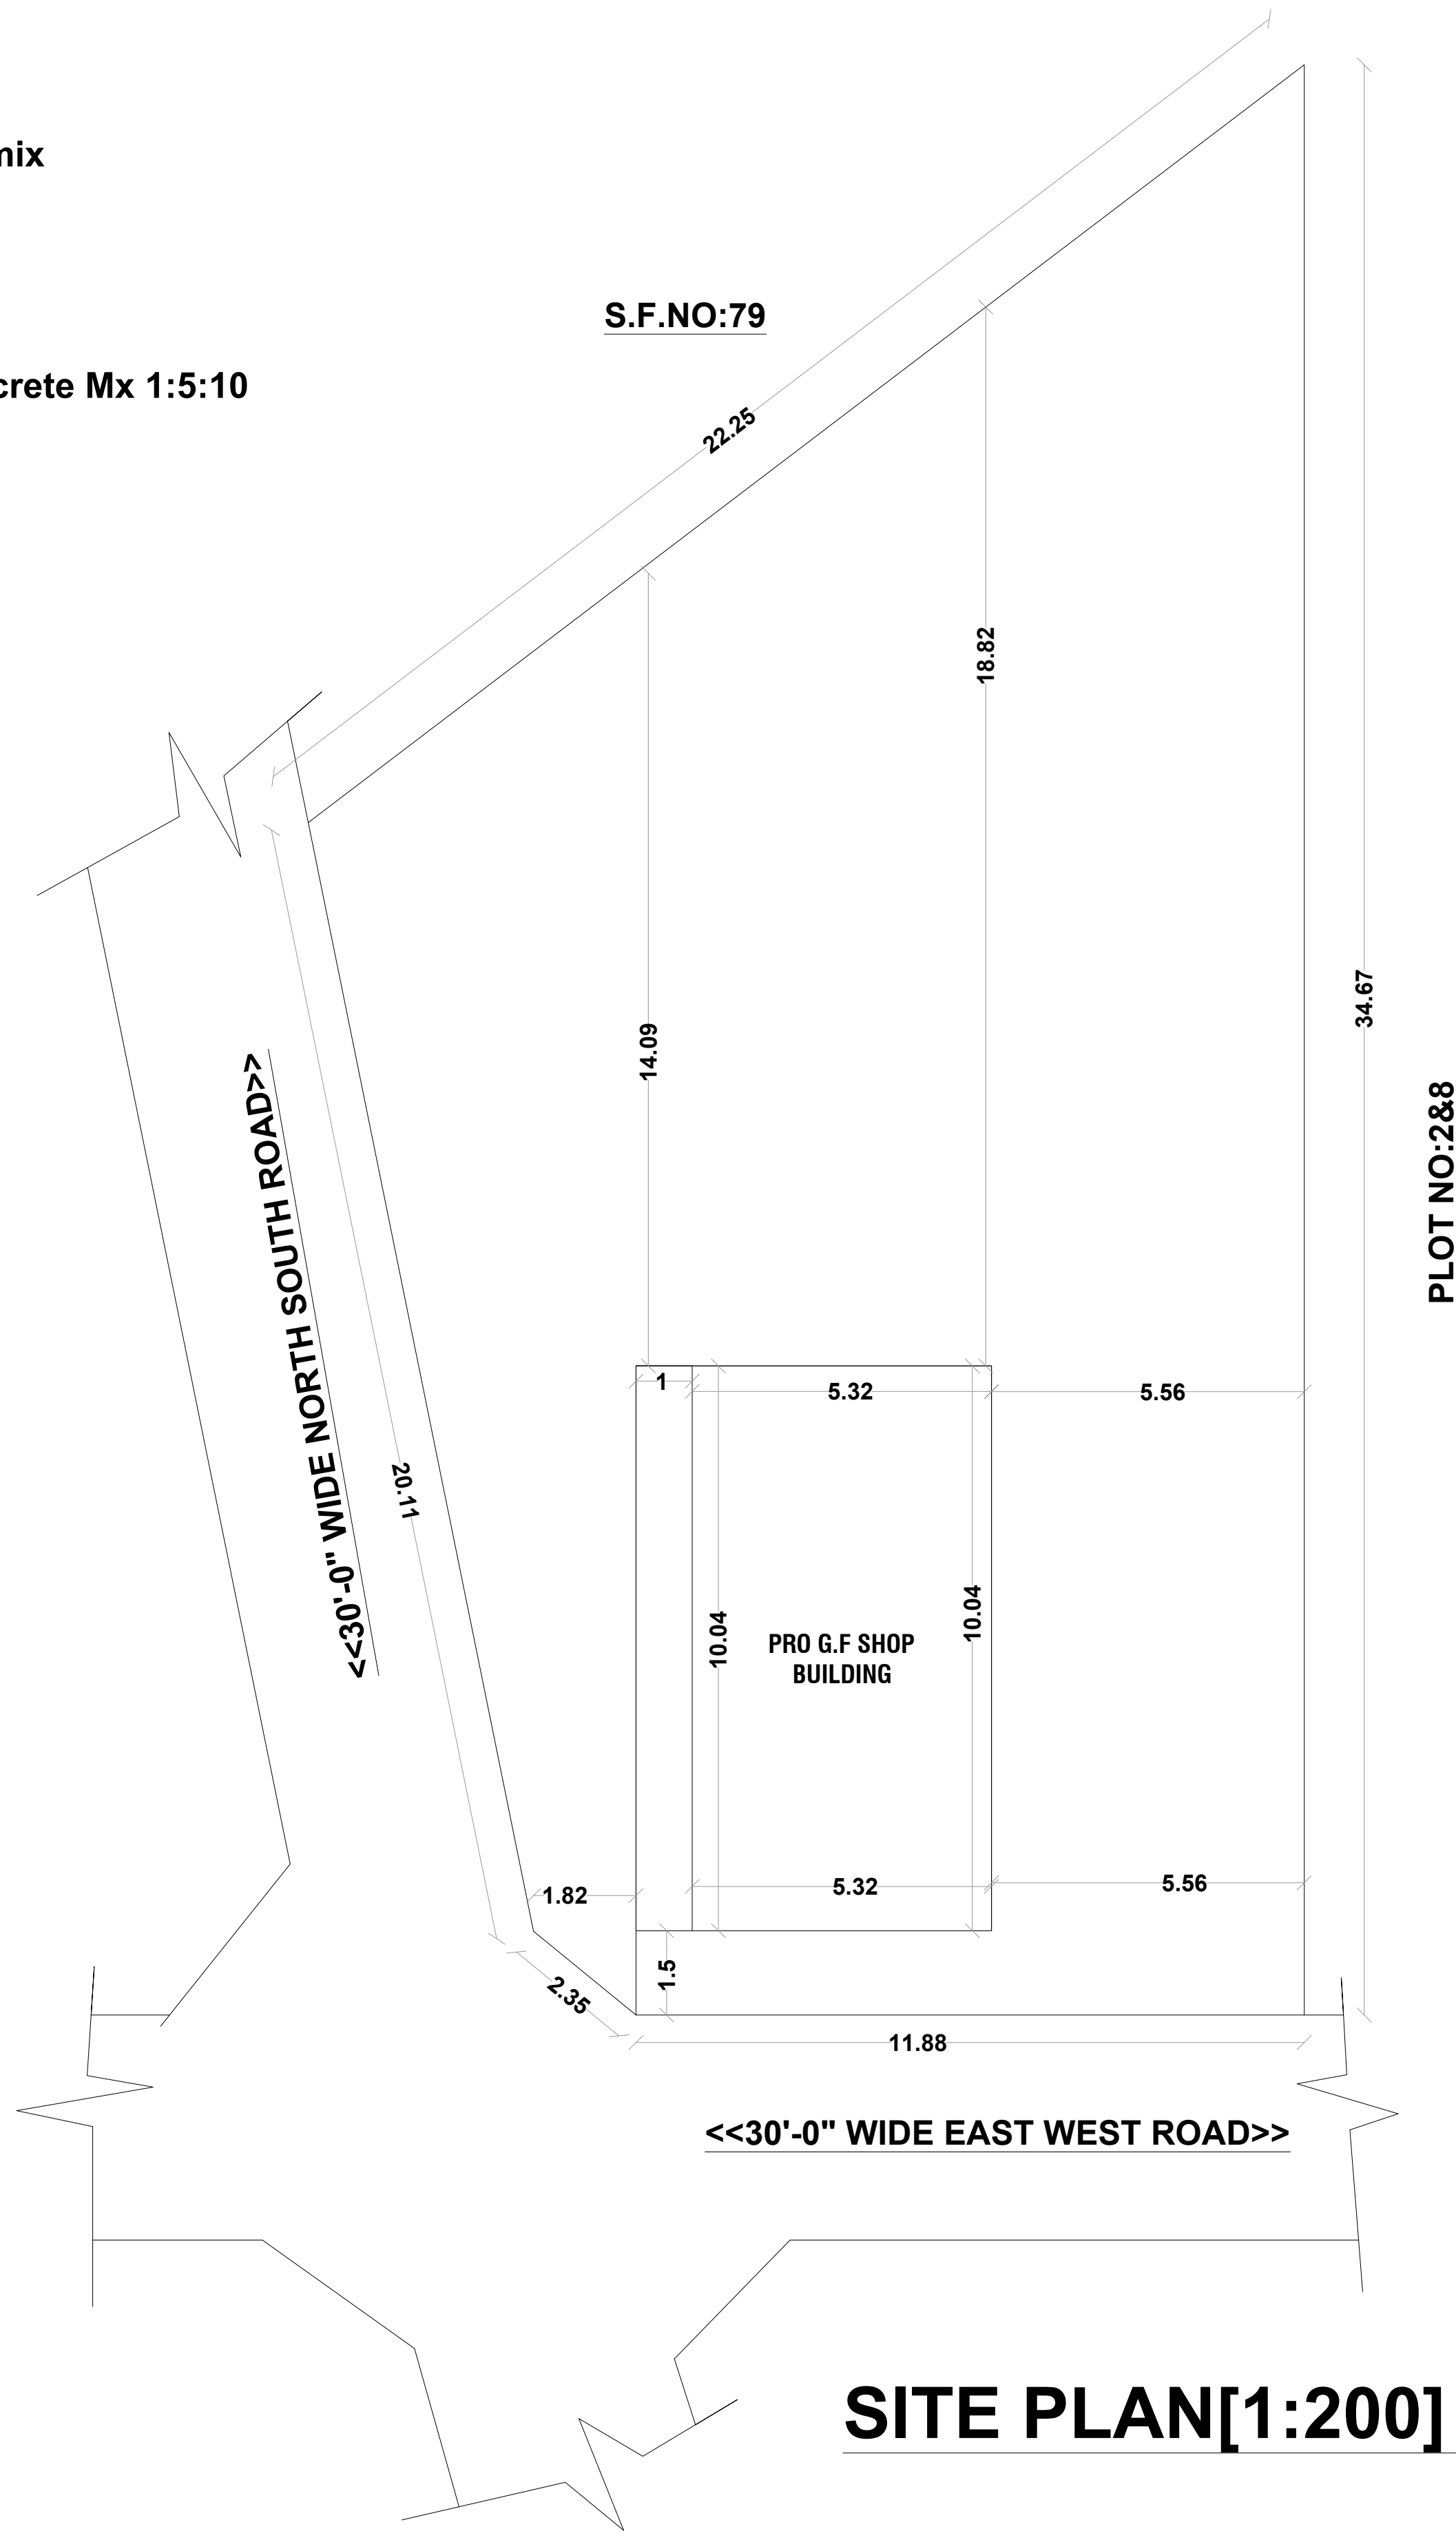
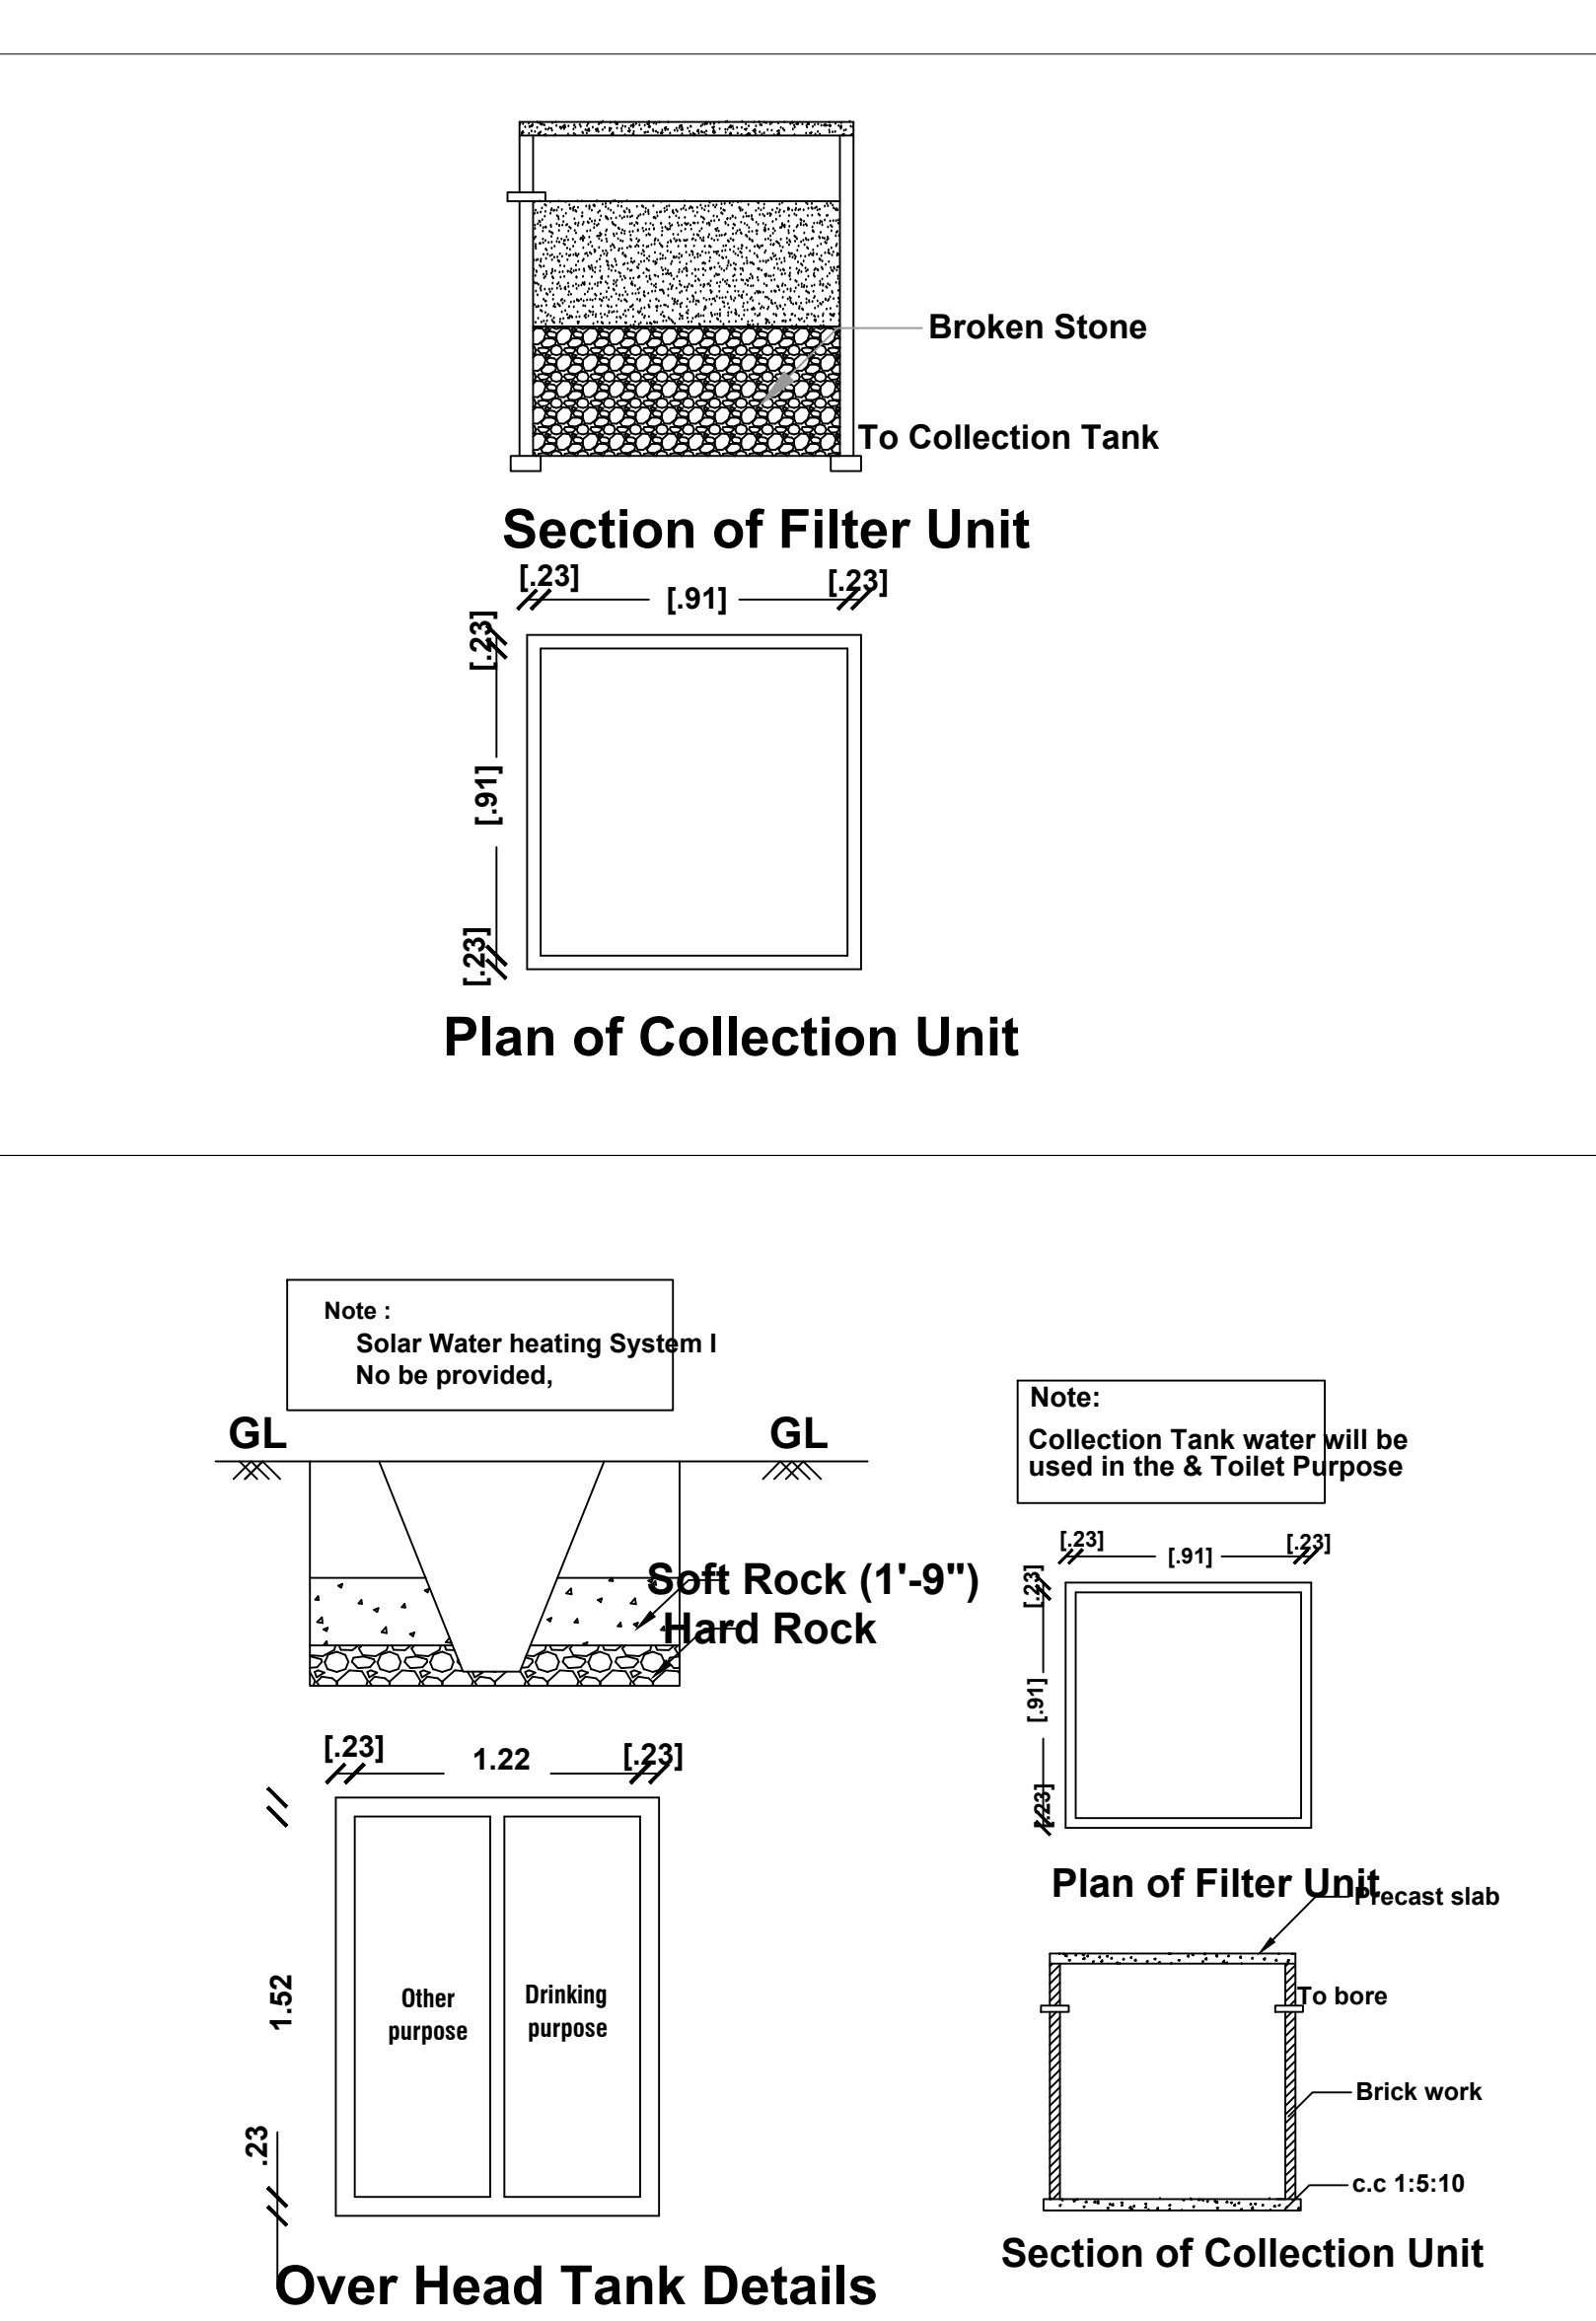
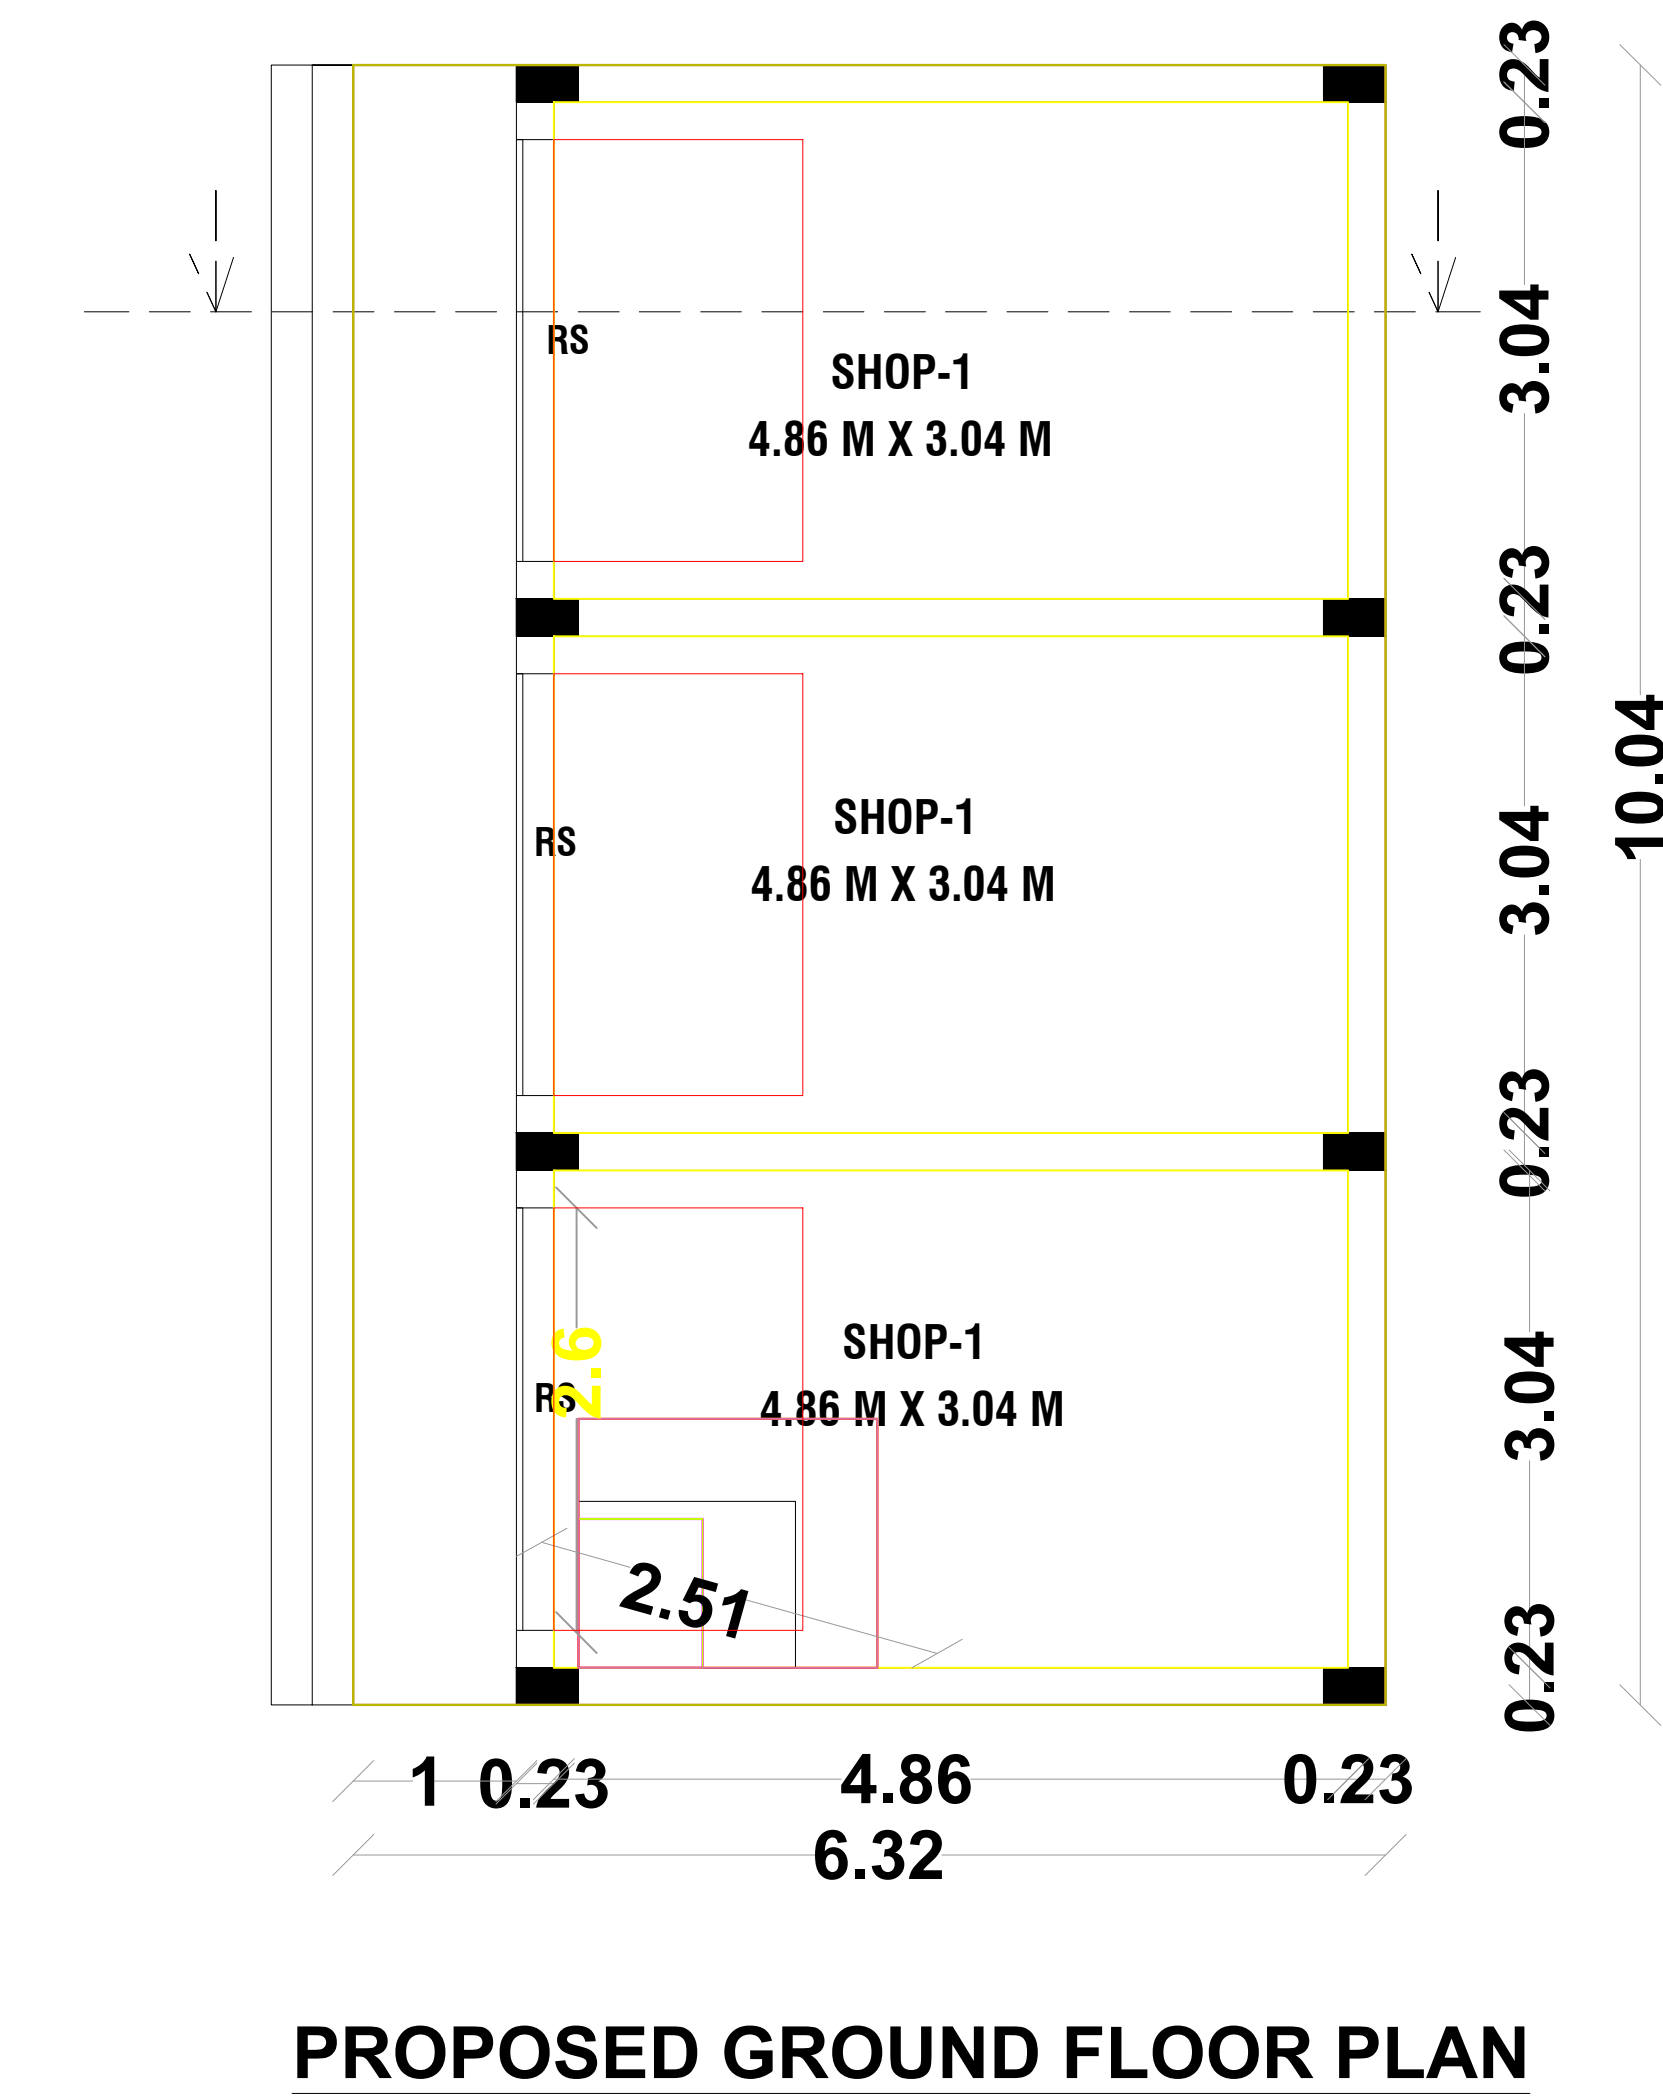
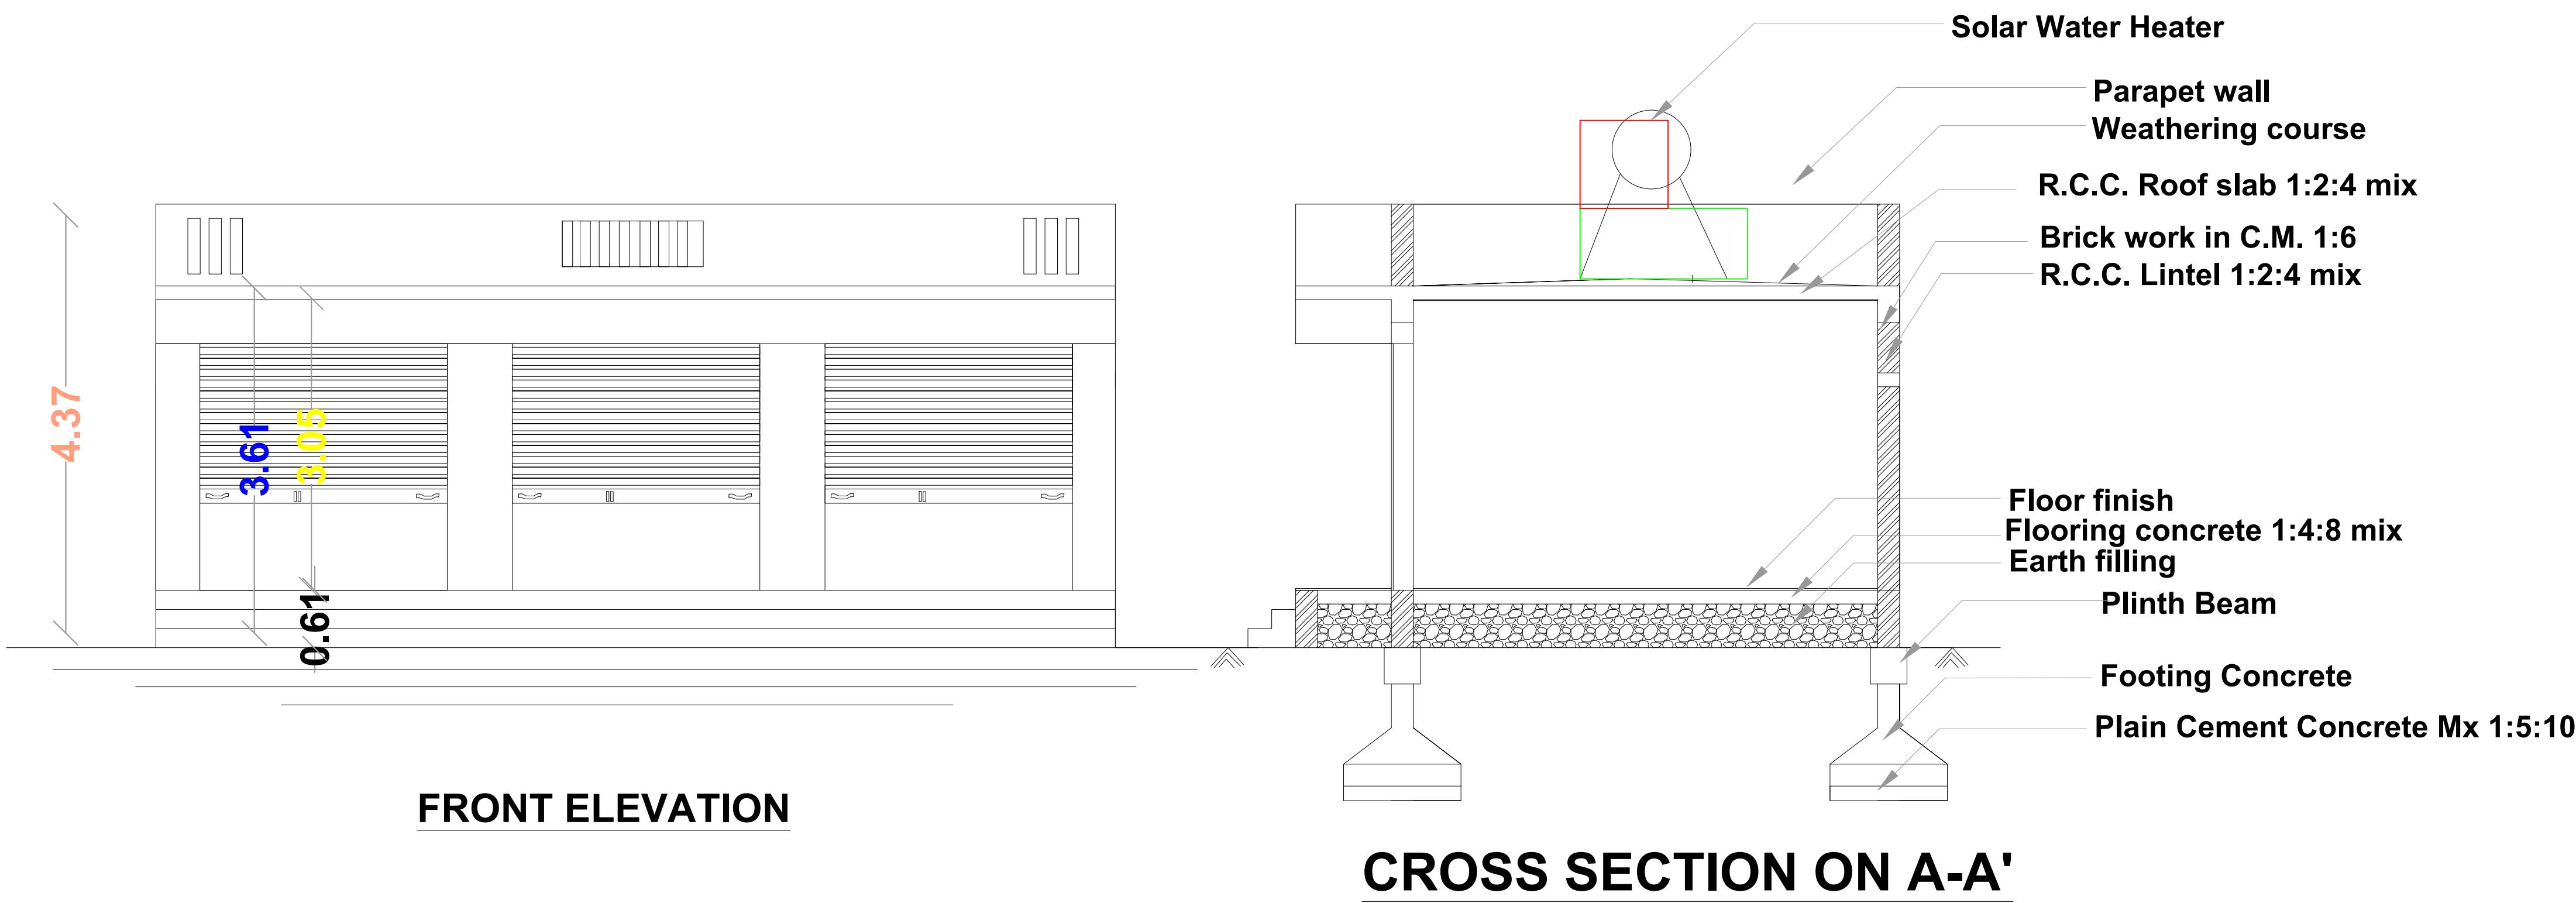
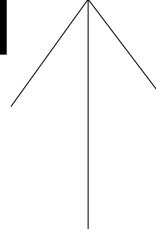


PLAN SHOWING THE PROPOSED CONSTRUCTION OF GROUND FLOOR R.C.C.TERRACE ROOF COMMERCIAL SHOPS BUILDING IN PATTANNO:359 ,NEW S.F.NO:80/1A1A1A1A Part[Doc S.F.No:80/1 Part],PLOT NO:1,"SARAVANA NAGAR" LAYOUT AT ZAMIN UTHUKULITOWN PANCHAYAT,POLLACHI TALUK,COIMBATORE DISTRICT.[DTCP APP NO:52/2005]

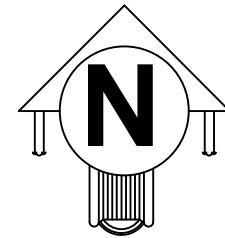

Scale Plan : 1: 100 Site Plan : 1:200		N 	
Area details		Sq.ft.	Sq.m.
Area Of the Site		4805.00	446.40
Area Of Pro Shop Building		682.98	63.45
Area of the Open Space		4122.02	382.95
Schedule of Joineries			
RS Rolling Shutter	8'-6" x 8'-0"	(2.59 x 2.43)	
Site boundary			
Prop. Building			
Road			
Rain Water Pit (RWH)			

ir 26 03 2021

Applicant.

Hasan

Er. T.M. SELVATHURAI, D.C.E.R.E.- III
Reg. No : 076/LS/2019/00004
JAYAMATHI CONSTRUCTION
130/1, 1st Layout, Kumaran Nagar, Pollachi.
Mob : 98422 93233, 70101 11464

Registered Engineer

