
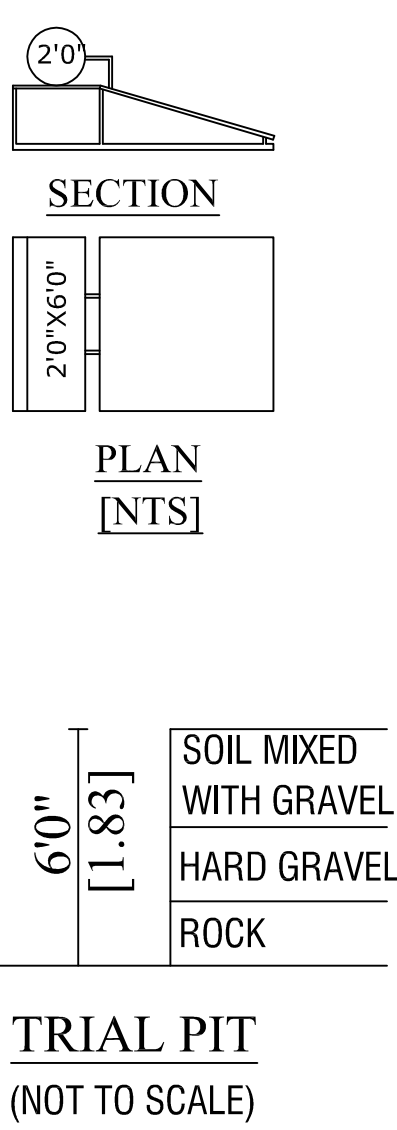
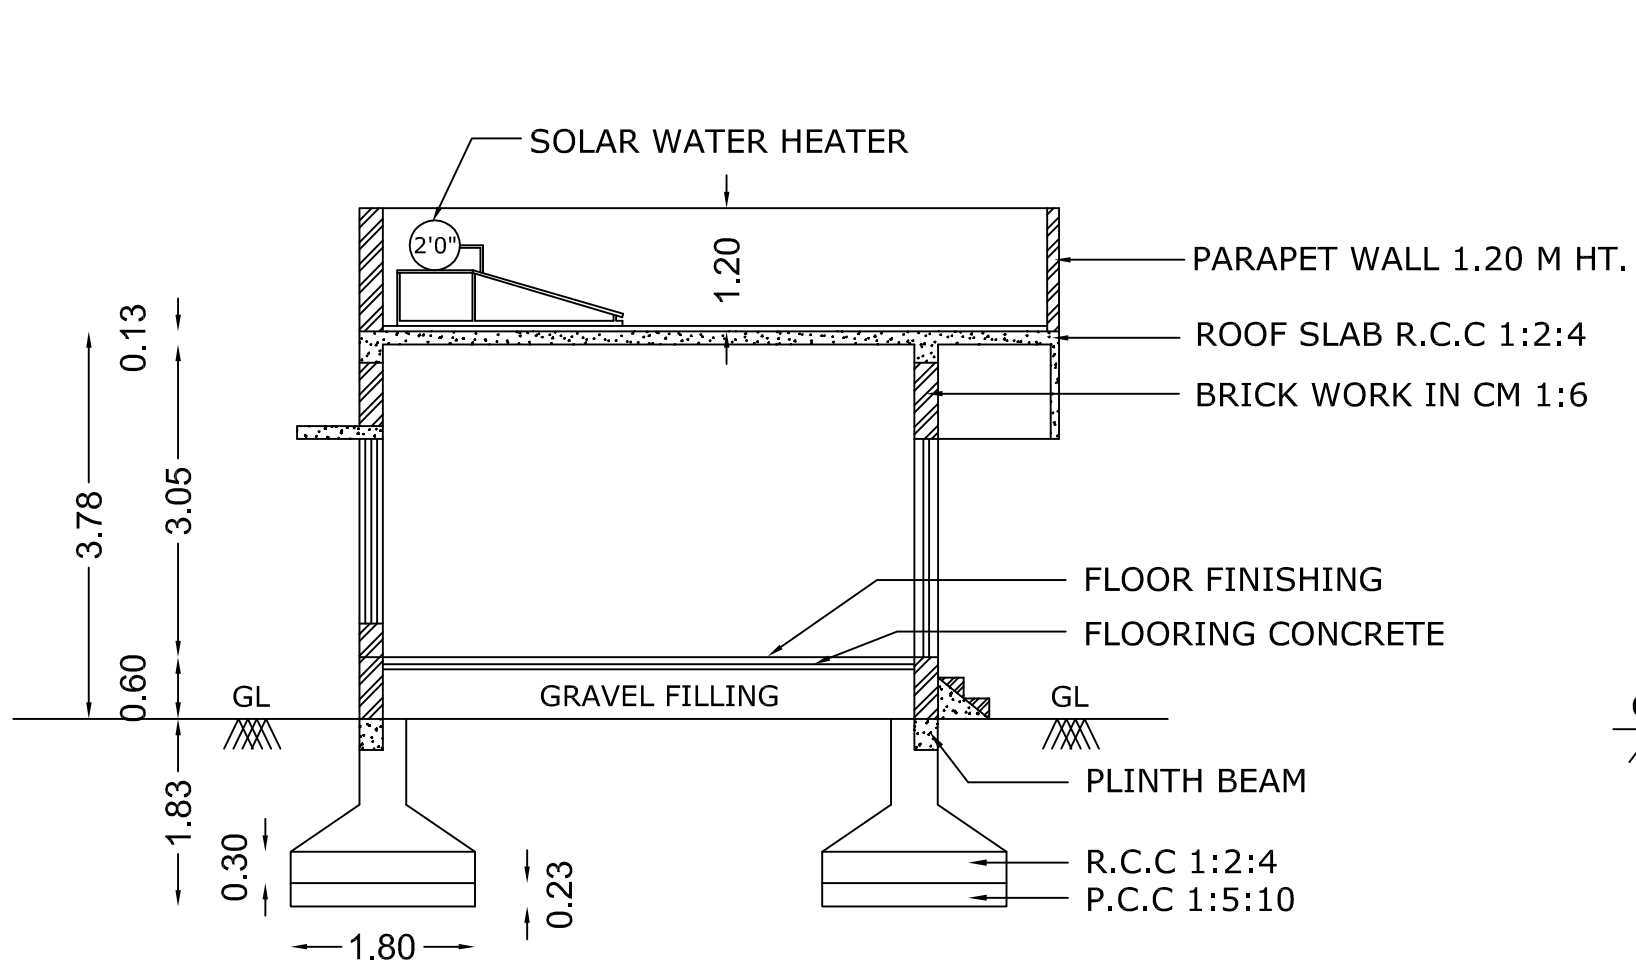
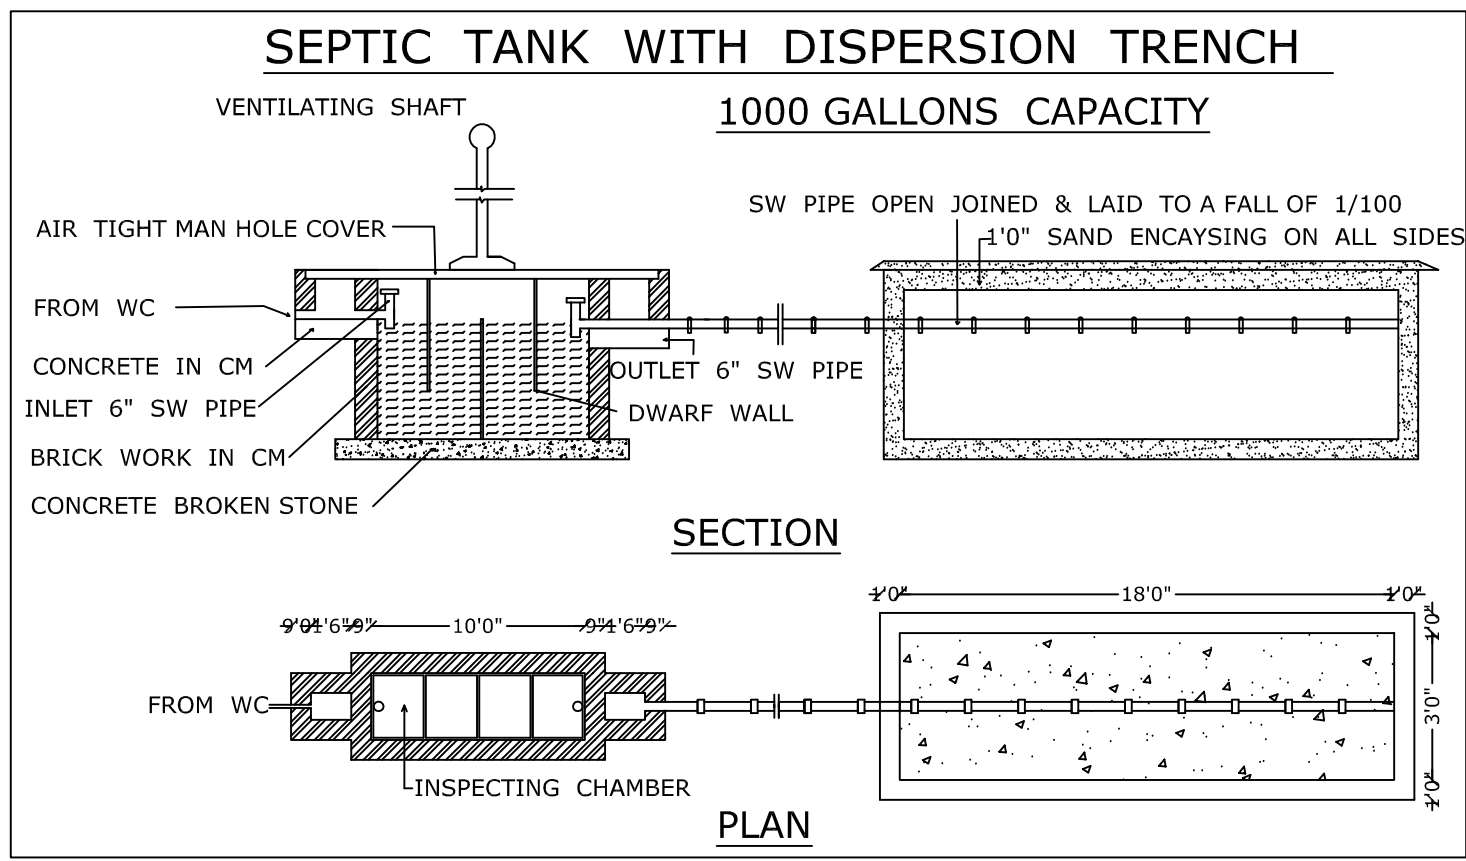


PLAN SHOWING THE PROPOSED CONSTRUCTION OF R.C.C. ROOF COMMERCIAL GROUND FLOOR BUILDING IN "AVARANGODI THOPPU" , S.F.NO.33/2A1A AT OTTERPALAYAM VILLAGE , PALLAPALAYAM TOWN PANCHAYAT, SULUR TALUK , COIMBATORE DISTRICT.

(SITE REGULARISATION NO. C.L.NO. 75/2018 DATED 12.11.2018)

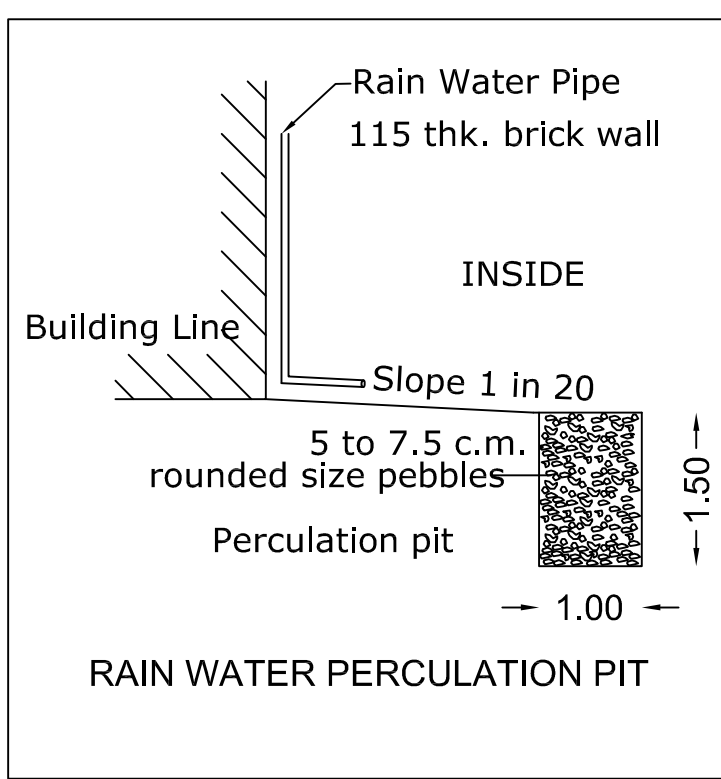

NORTH SOUTH ROAD


OWNER'S BALANCE LAND

RAIN WATER PERCOLATION PIT


K.MURUGESAN'S PROPERTY

24'0" WIDE EAST WEST ROAD


SITE PLAN

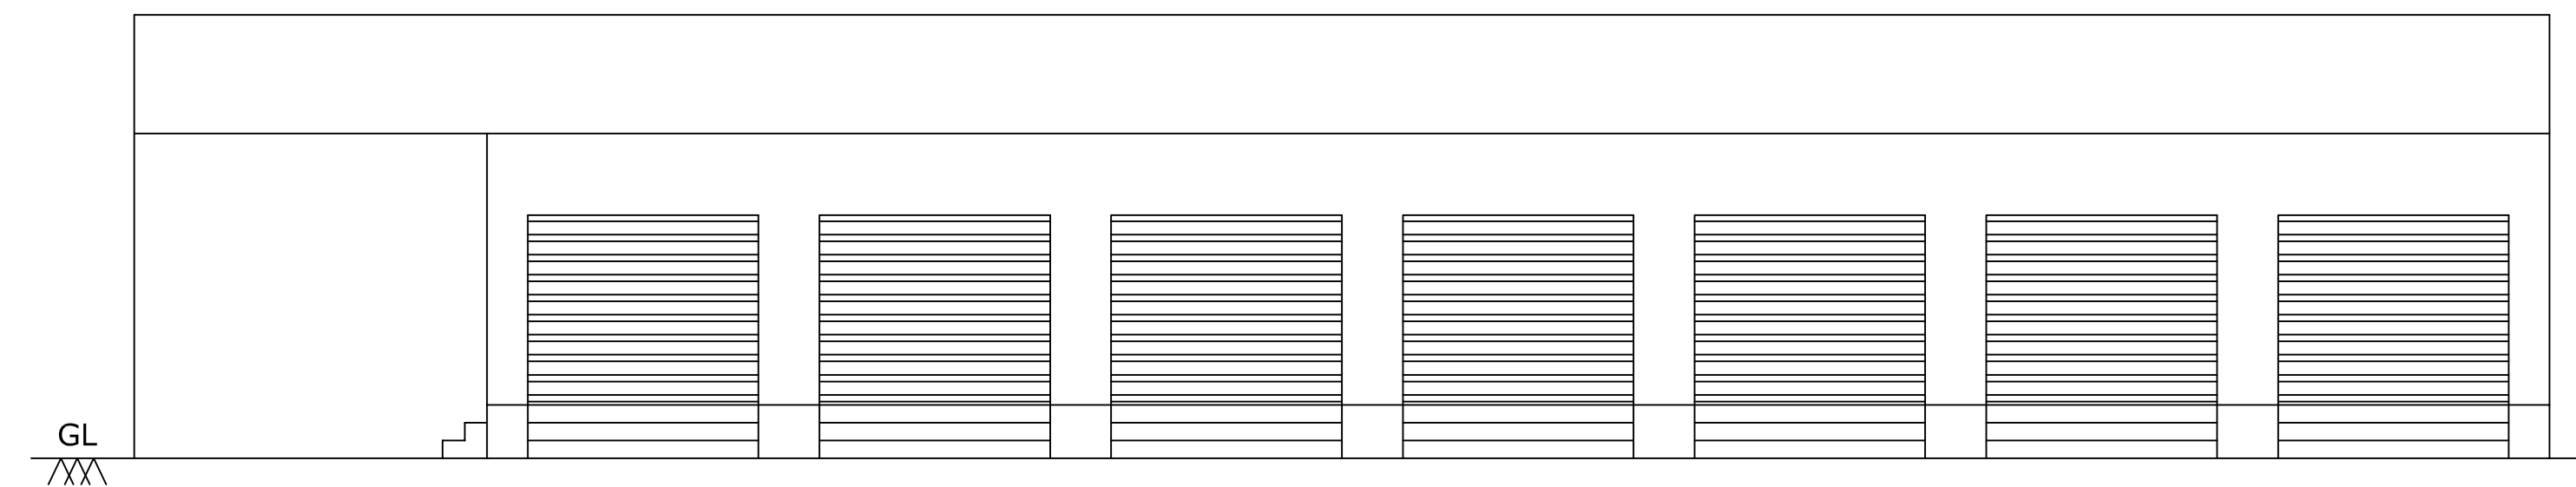


ELEVATION

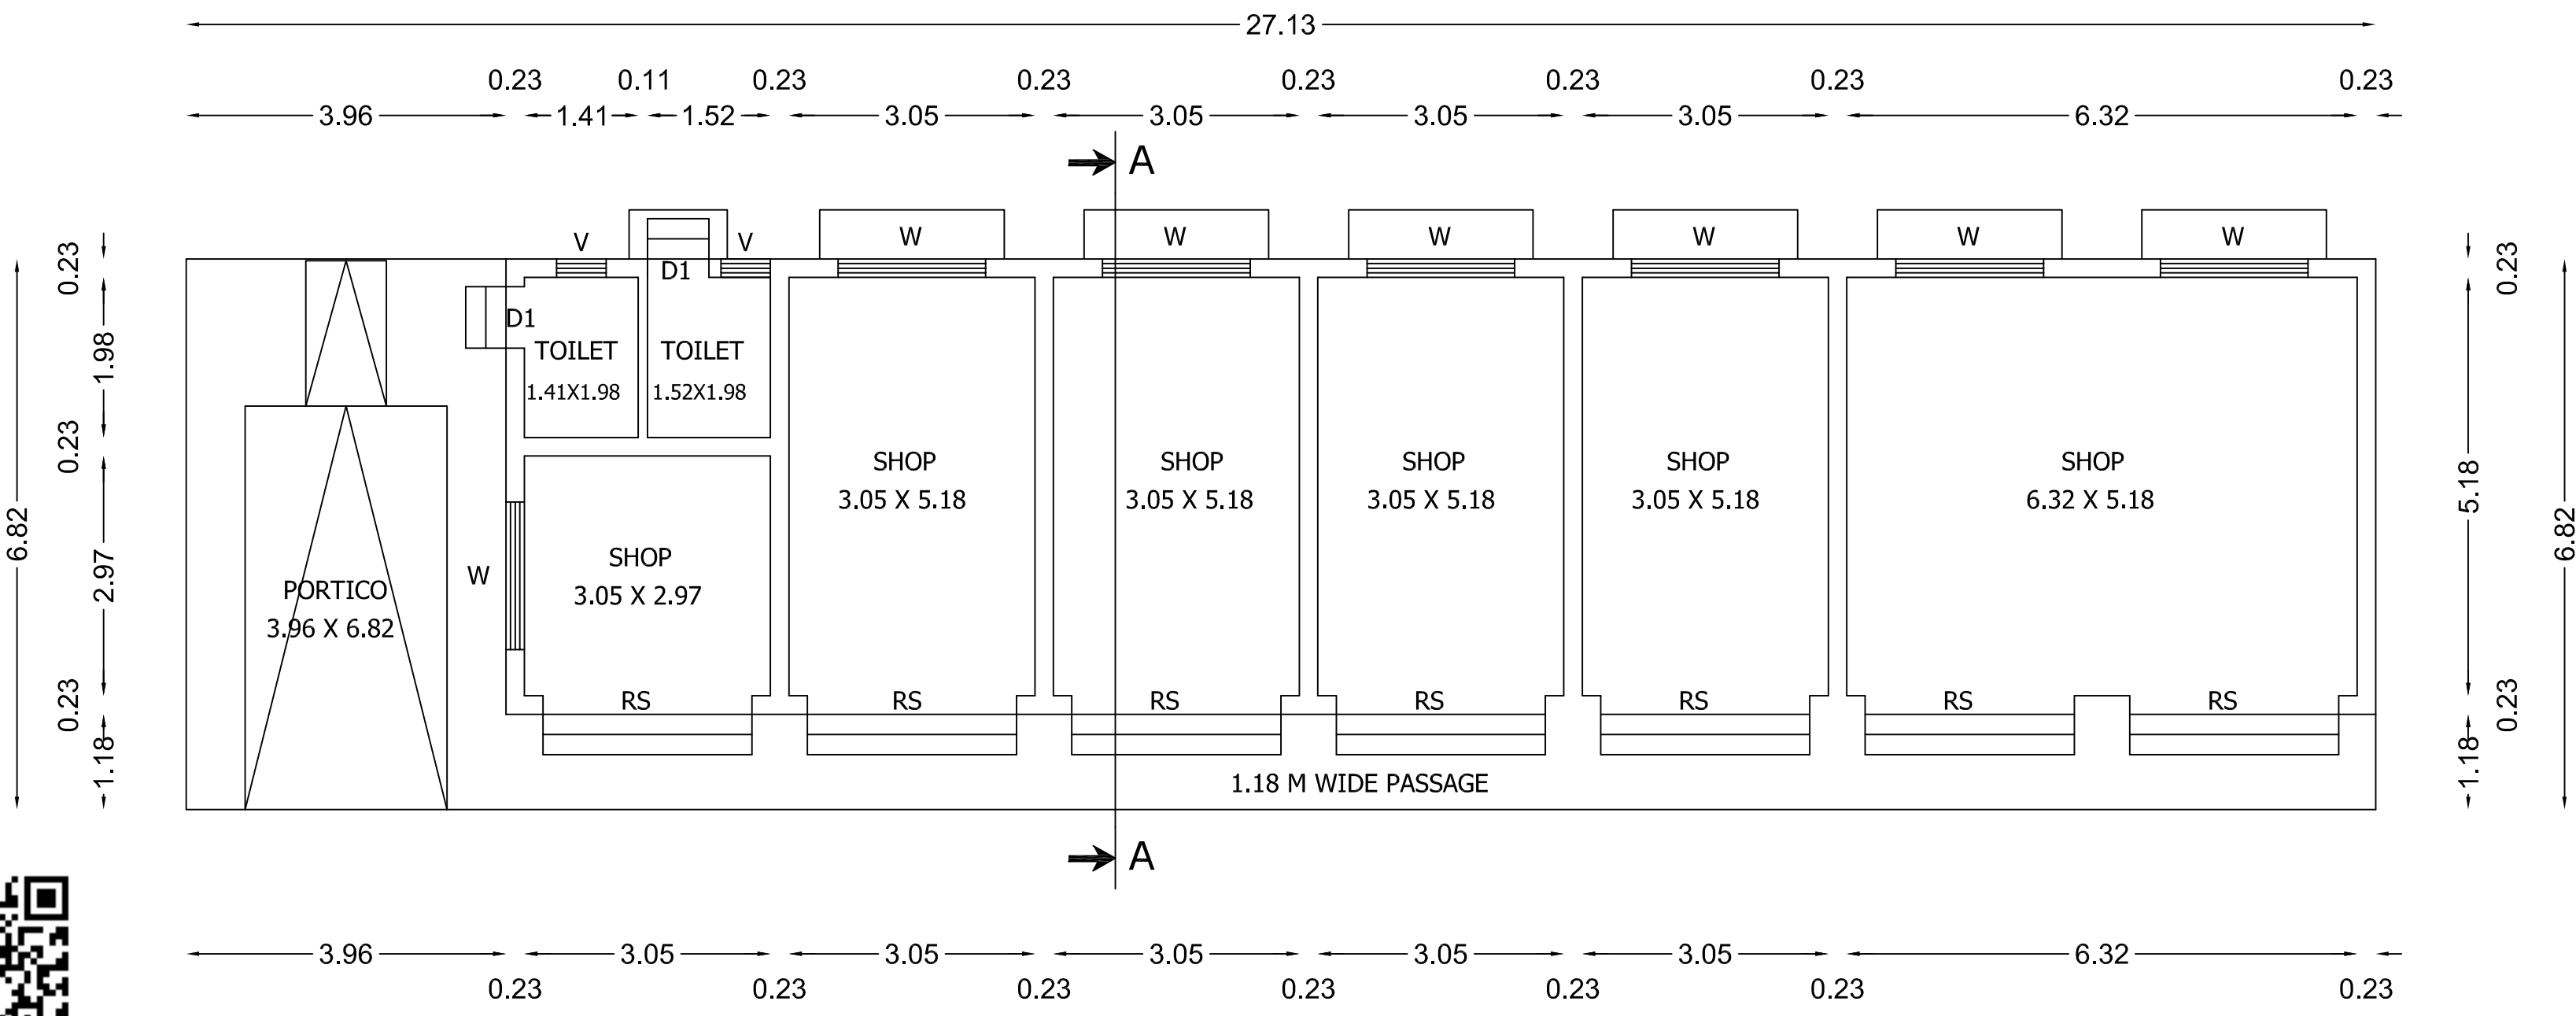

GROUND FLOOR PLAN

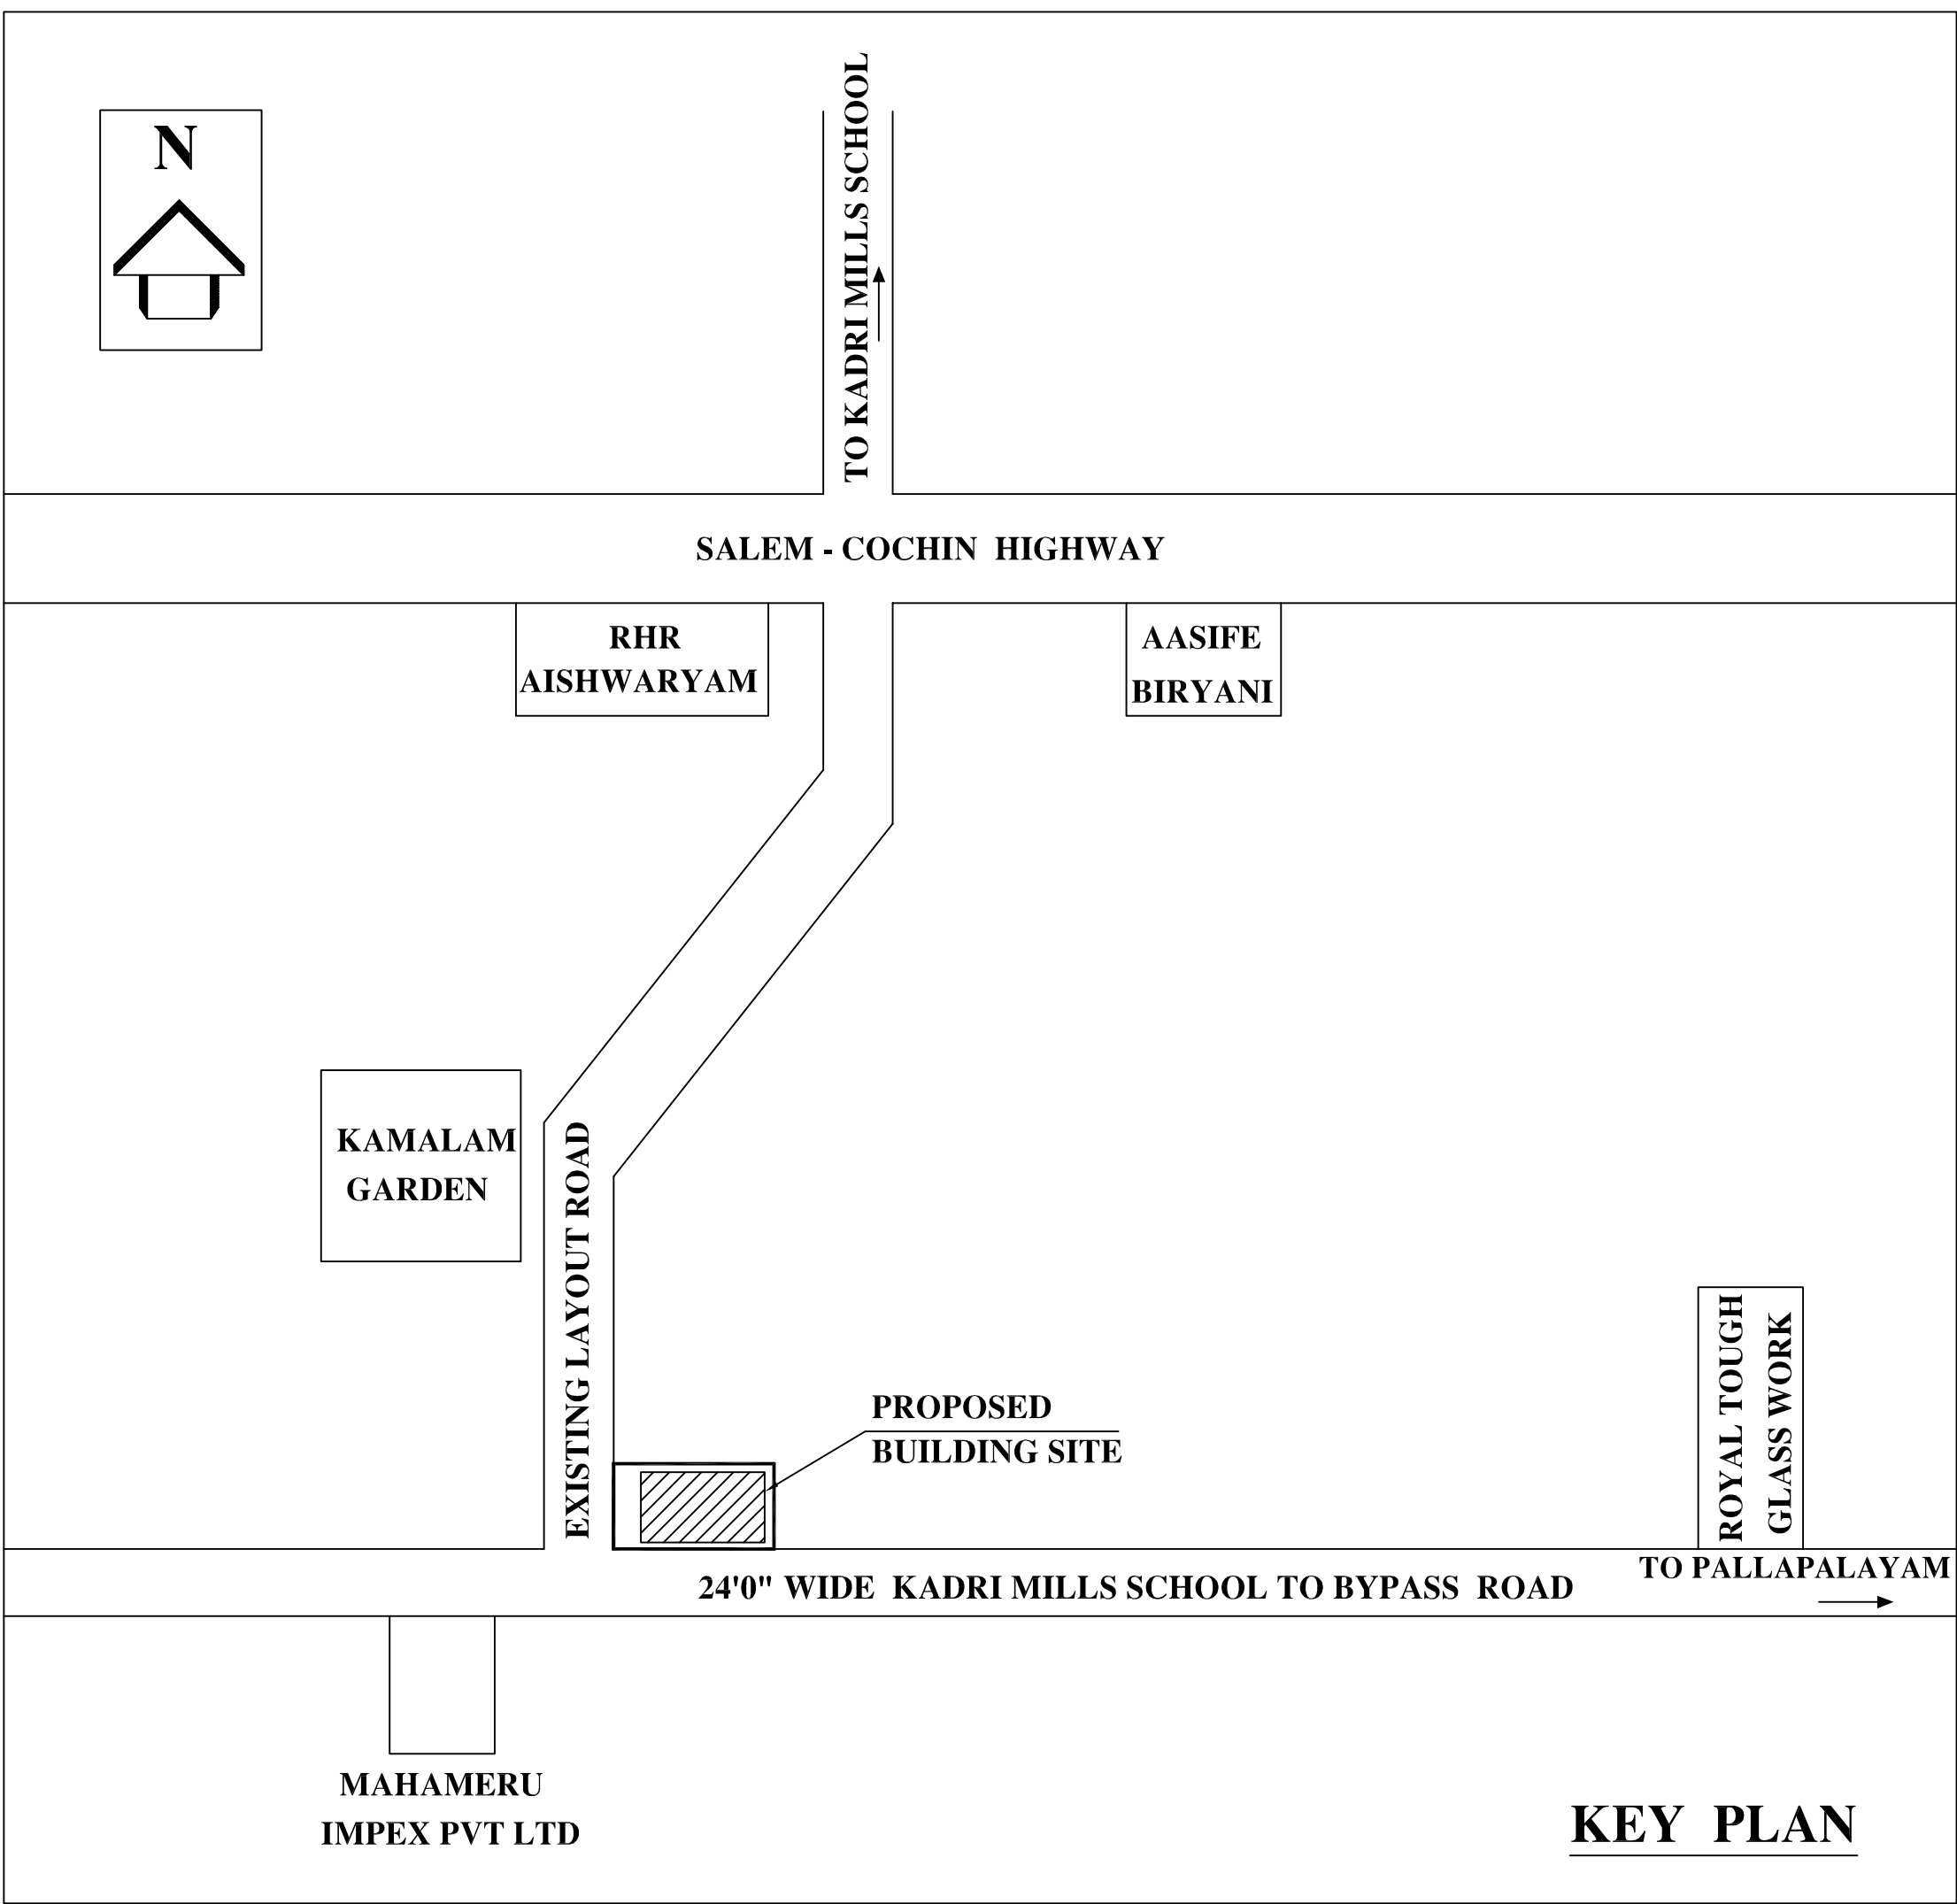

KEY PLAN

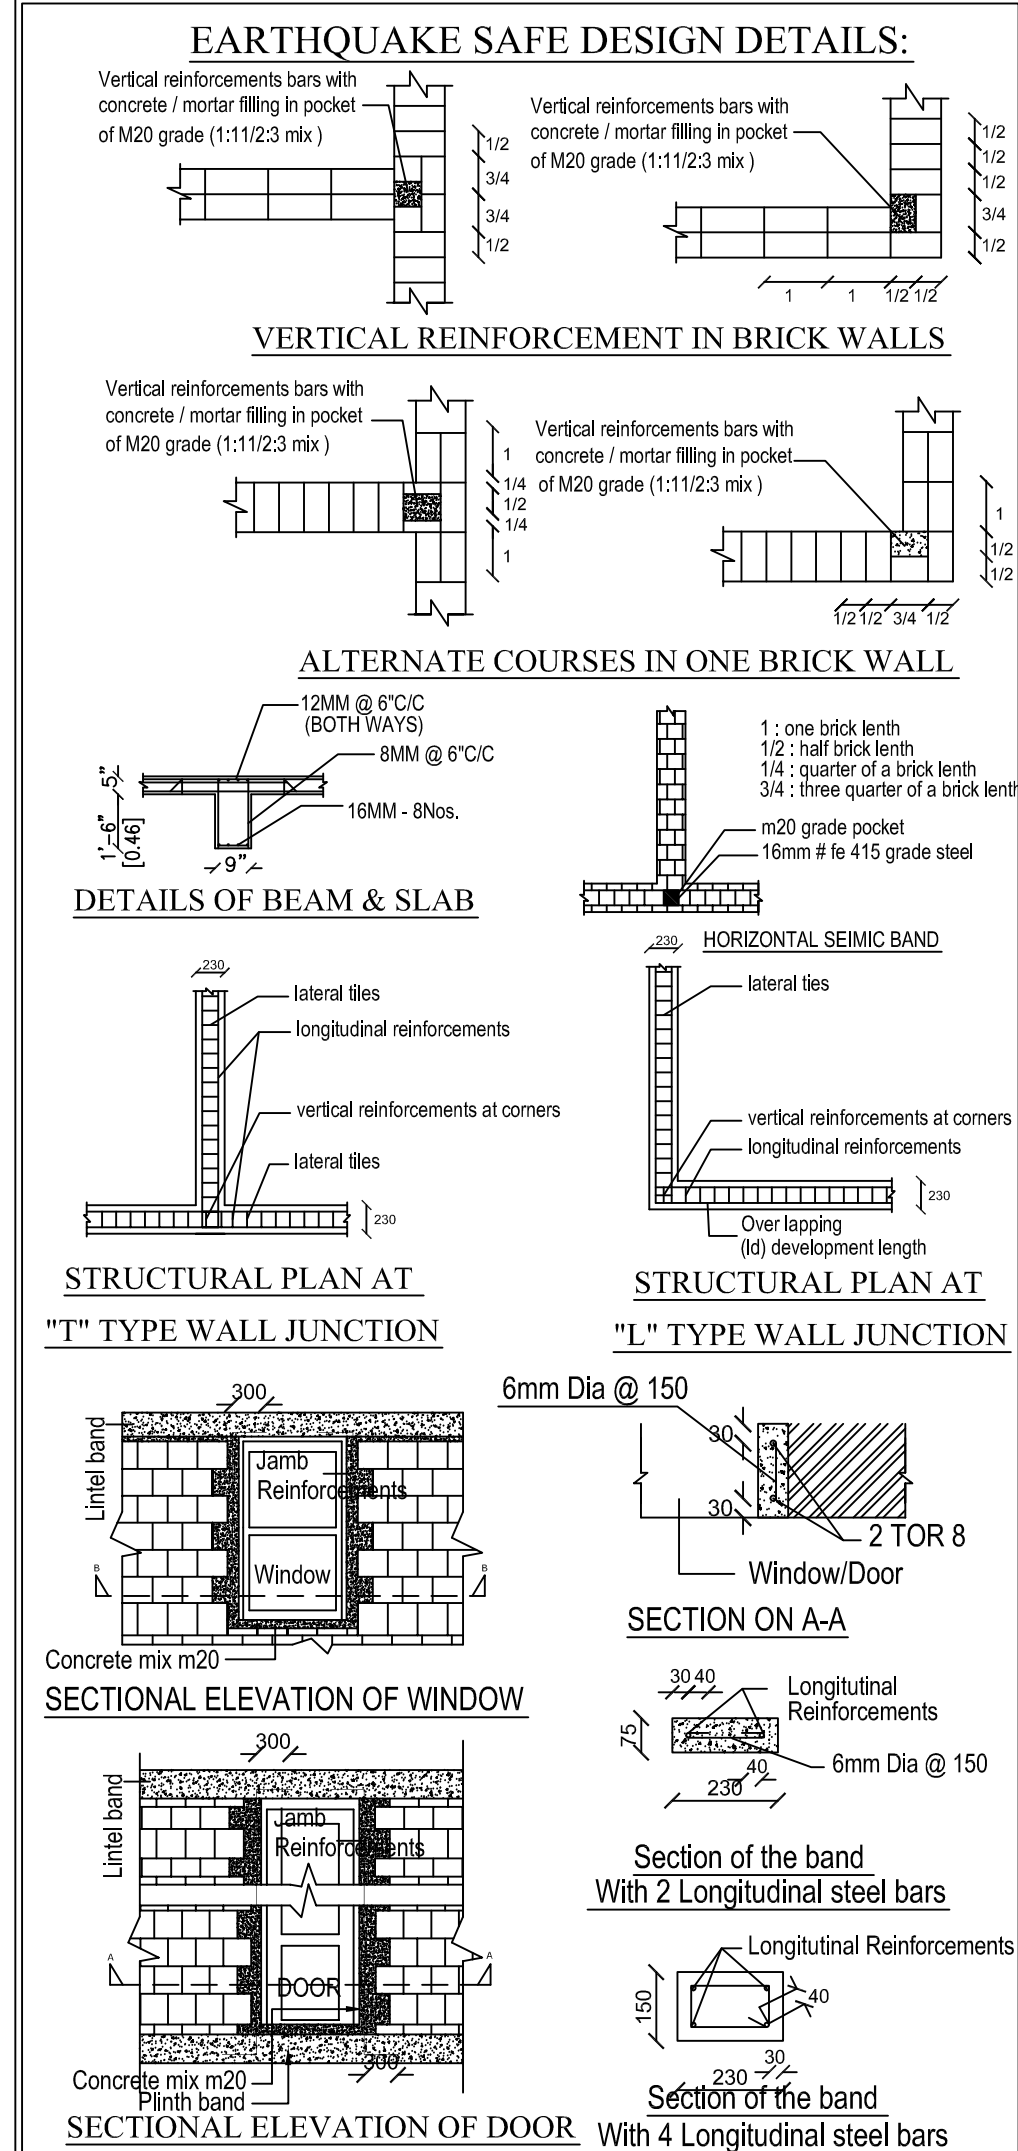

AREA DETAILS	Sq.Ft.	Sq.M.
SITE AREA	3120.00	289.86
PRO. GROUND FLOOR AREA	1991.00	185.00
OPEN SPACE AREA	1129.00	104.86

JOINERIES		SIZE	
		in Ft.	in M
RS	ROLLING SHUTTER	8'6" X 7'0"	2.59 X 2.13
D1	DOOR	2'6" X 7'0"	0.76 X 2.13
W1	WINDOW	6'0" X 5'0"	1.83 X 1.52
V	VENTILATOR	2'0" X 3'6"	0.61 X 1.07

HORIZONTAL DISTANCE FROM THE ELEC.LINE IF ANY WAY - NIL.


SEPTIC TANK WITH DISPERSION TRENCH - 1 NO.-1000 GLNS.

ALL DIMENSIONS ARE IN METRES.

REFERENCE:

- SITE BOUNDARY
- PROPOSED BUILDING
- EXISTING ROAD

SCALE :- 1:100

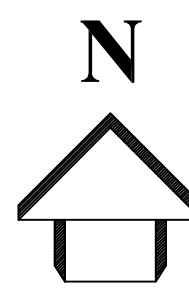

APPLICANT

[Signature]

R.SATHISHKUMAR,DCRE.,
Registered Engineer Grade-III-025/2019
16, Ranganathapuram 4th Street,
Uppilpalayam, Coimbatore - 641 015.
Mob: +91-9788559577
E-mail : reach2sathishkumar@gmail.com

REGISTERED ENGINEER