


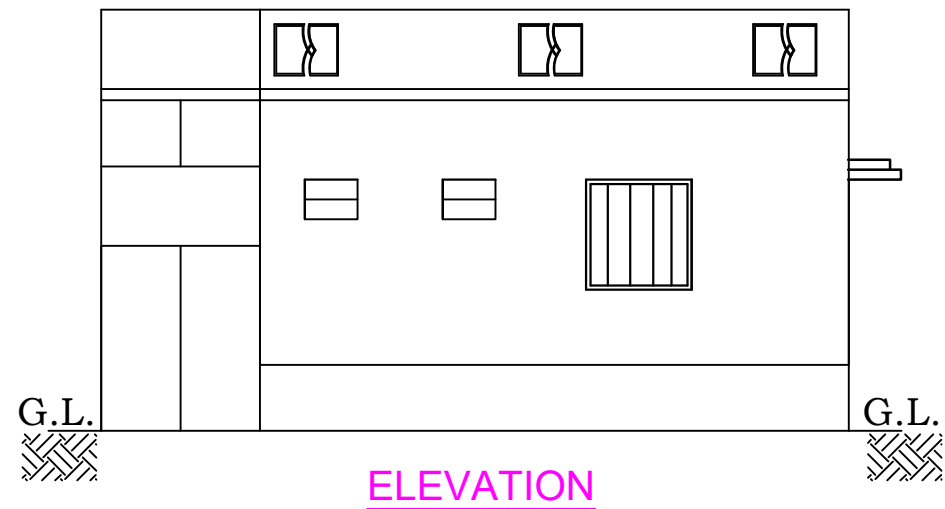


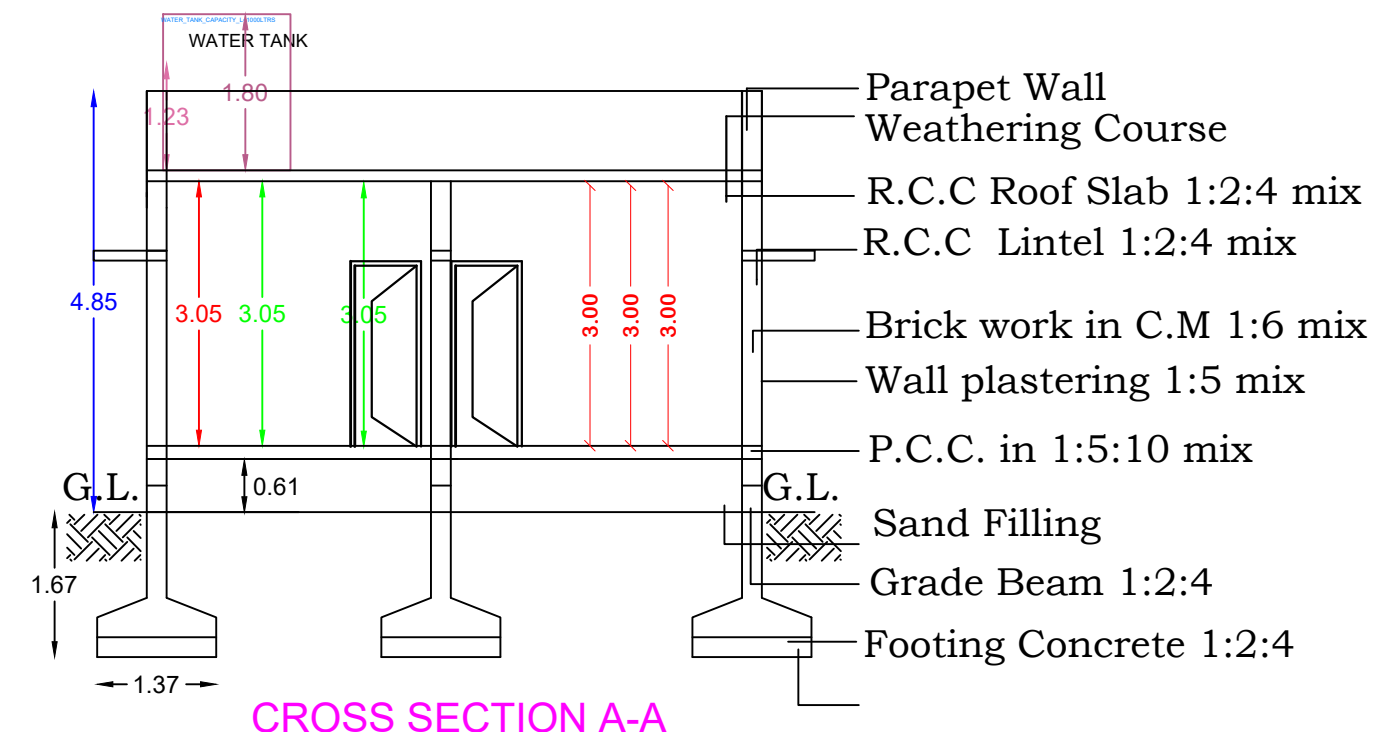


ELEVATION

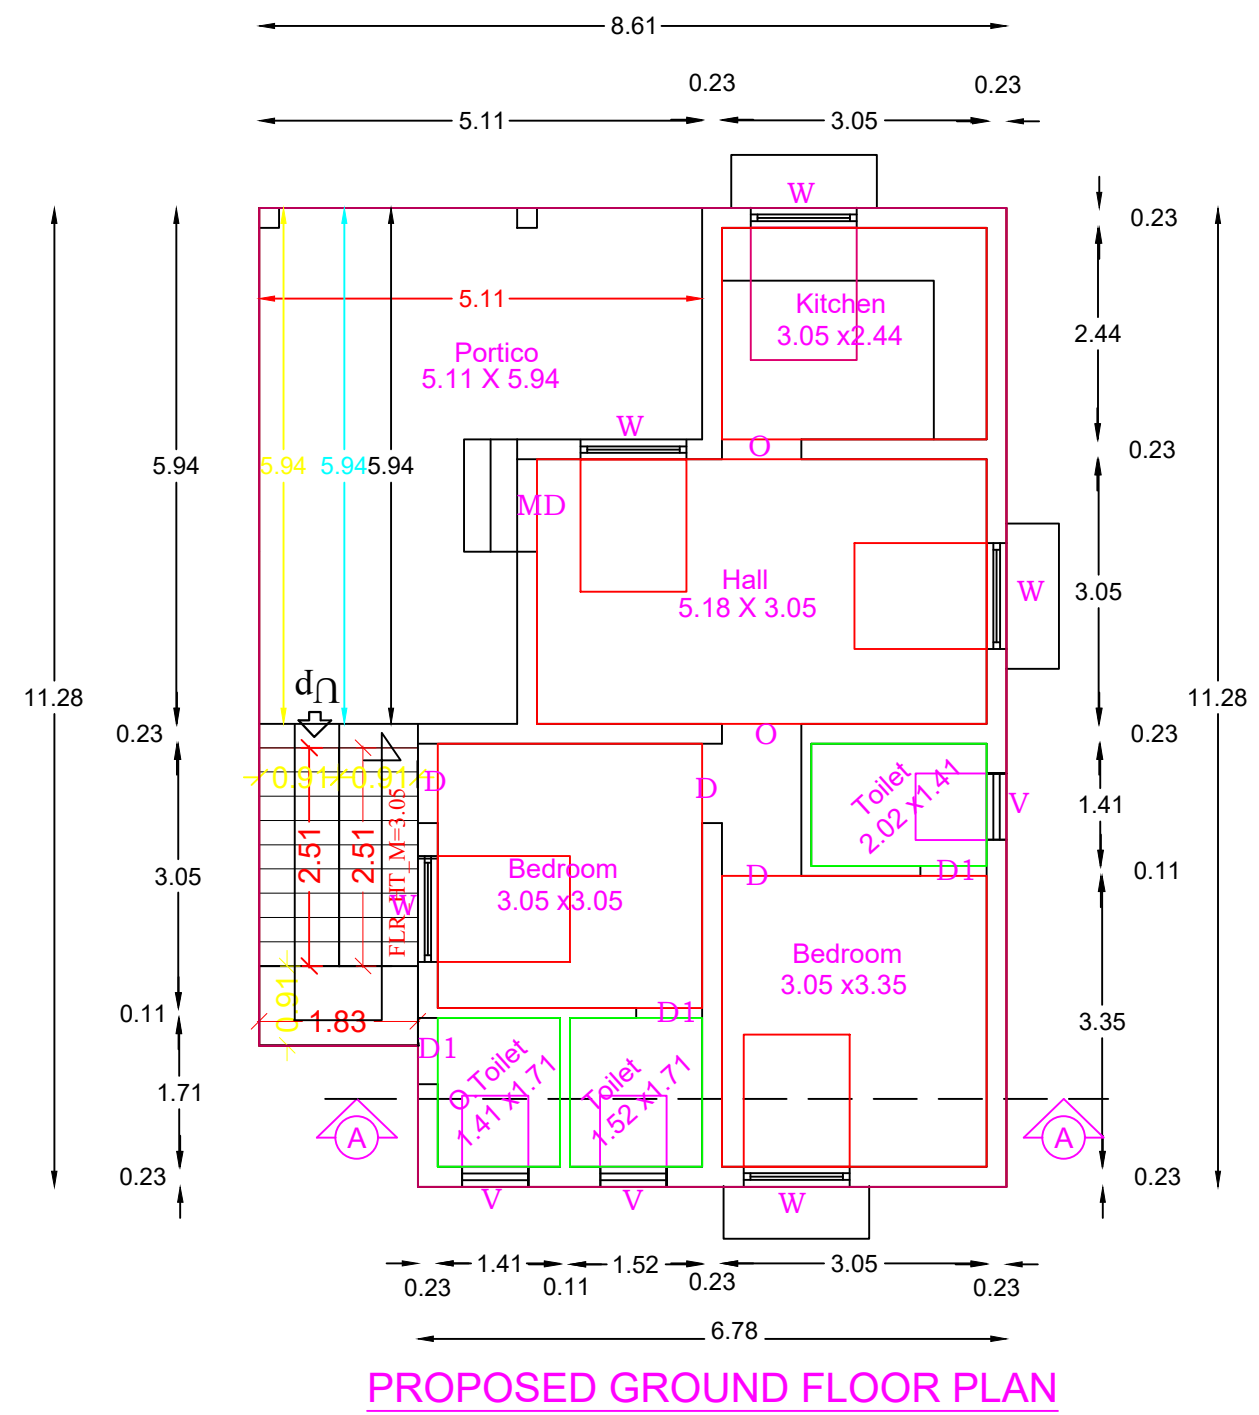


CROSS SECTION A-A

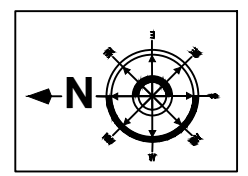


PROPOSED GROUND FLOOR PLAN

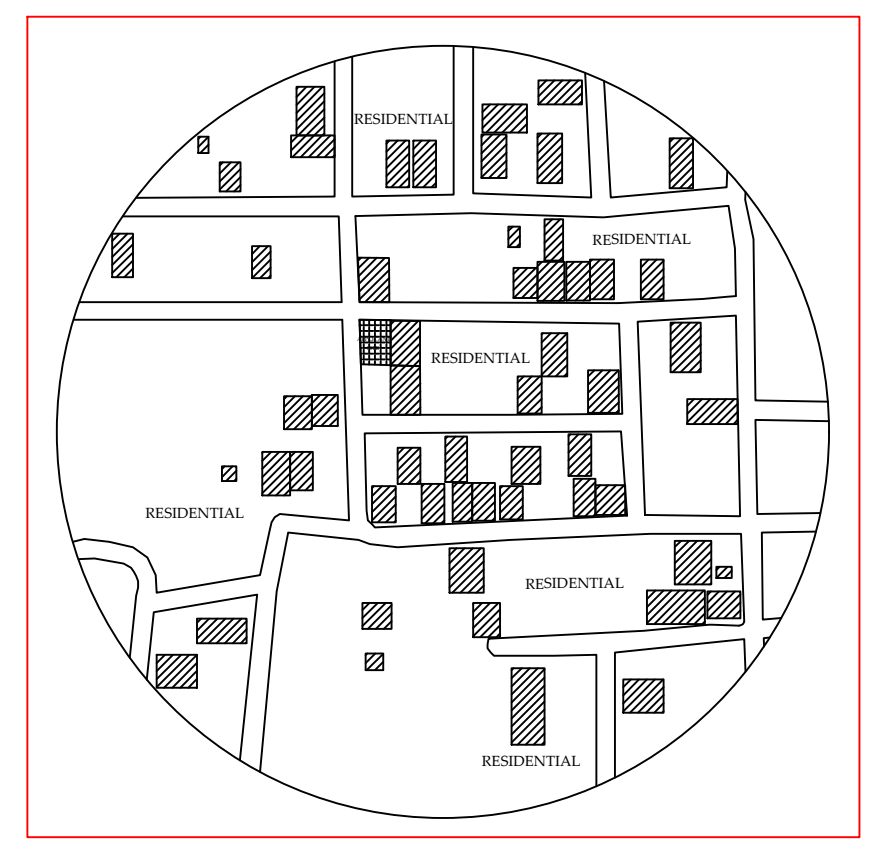

TOPO PLAN (not to scale)

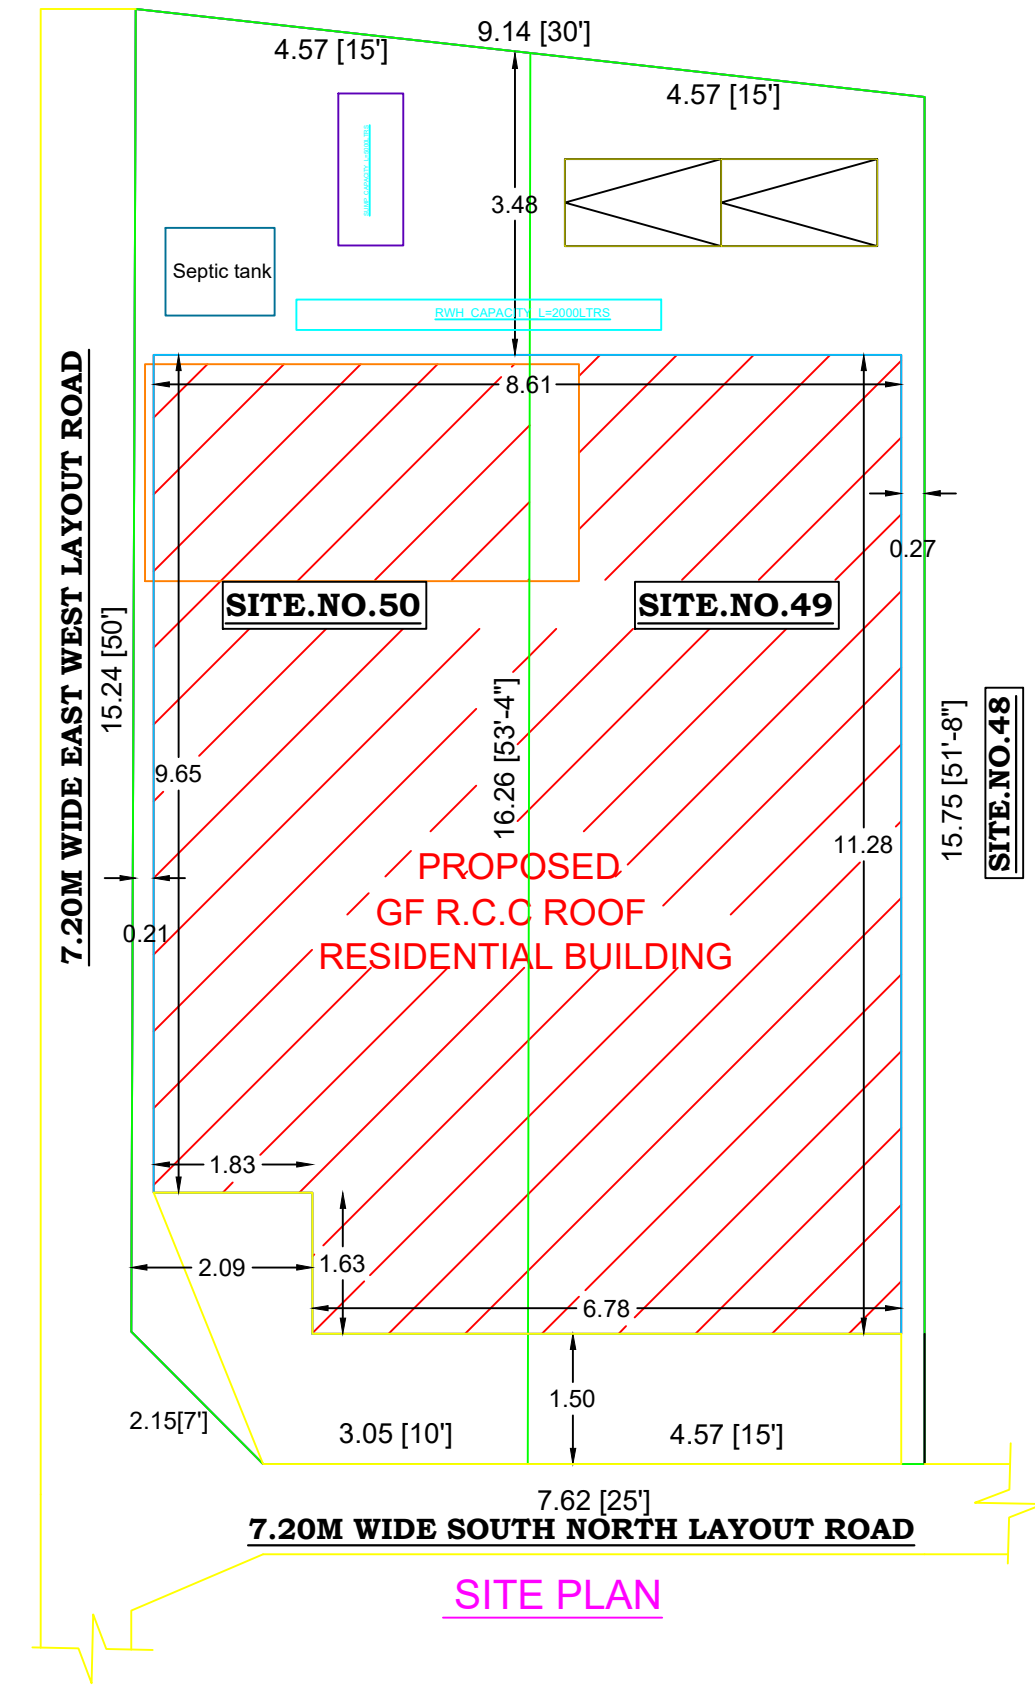


SITE PLAN

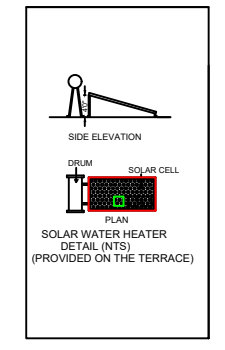


COMPOUND WALL DETAIL



RWH SECTION

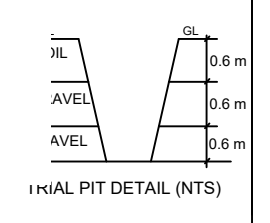



RAIN WATER HARVESTING DETAIL-PERCOLATION PIT (NTS)

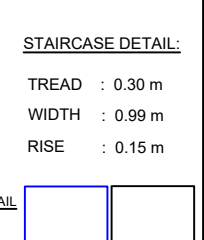

STAIRCASE DETAIL (Not to Scale)

REFERENCE

EXISTING ROAD	
SITE BOUNDRY	
PROPOSED BUILDING	

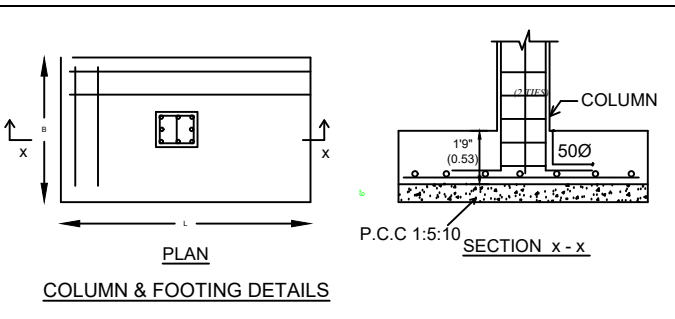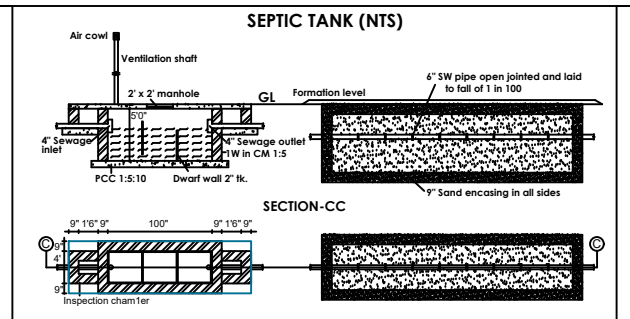

Mrs. N. CHITHRA
NAME OF THE APPLICANT

Er. B. KUMAR, DCE, BE, LBS
Gr.I- Licensed No.166/LS/2023/00001
SREE KUMAR ASSOCIATES
53-C, Balaji Complex, Kuppiyalayam Road
Periyanaickenpalayam, Coimbatore - 641020
Cell : 90423 09865, 88257 92661

SREE KUMAR ASSOCIATES

Er. B. KUMAR, B.E (CIVIL) L.B.S
Licence No:166/LS/2023/00001
53C, Balaji Complex, Periyanaickenpalayam - 641 020
Cell : 9042309865 , 8825792661