
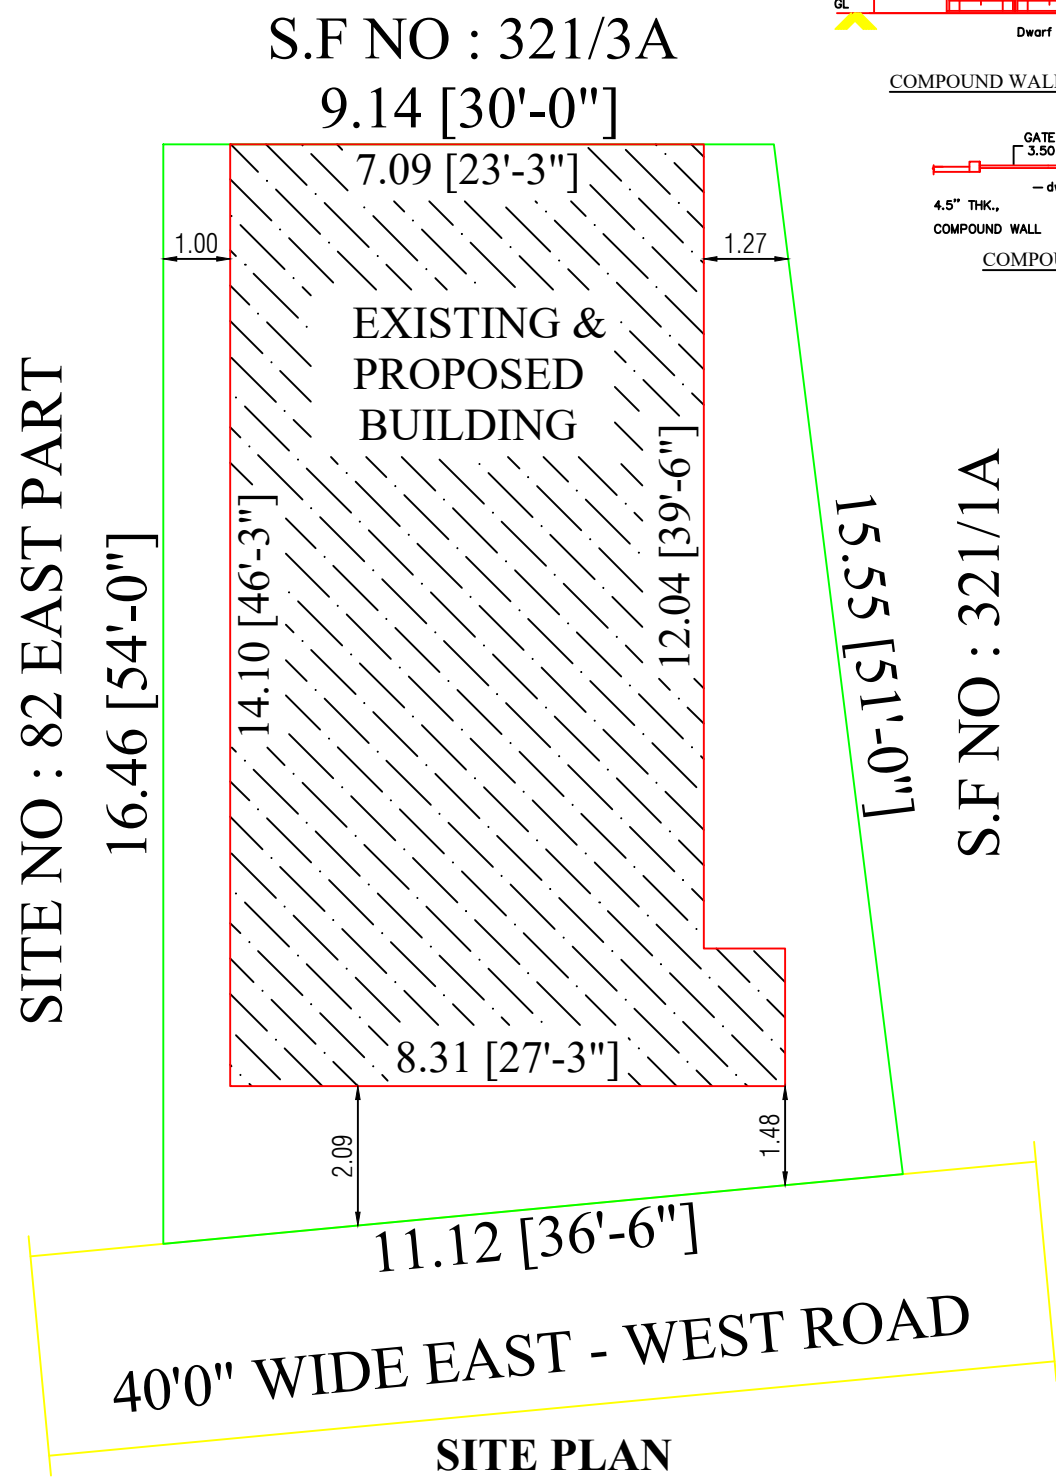
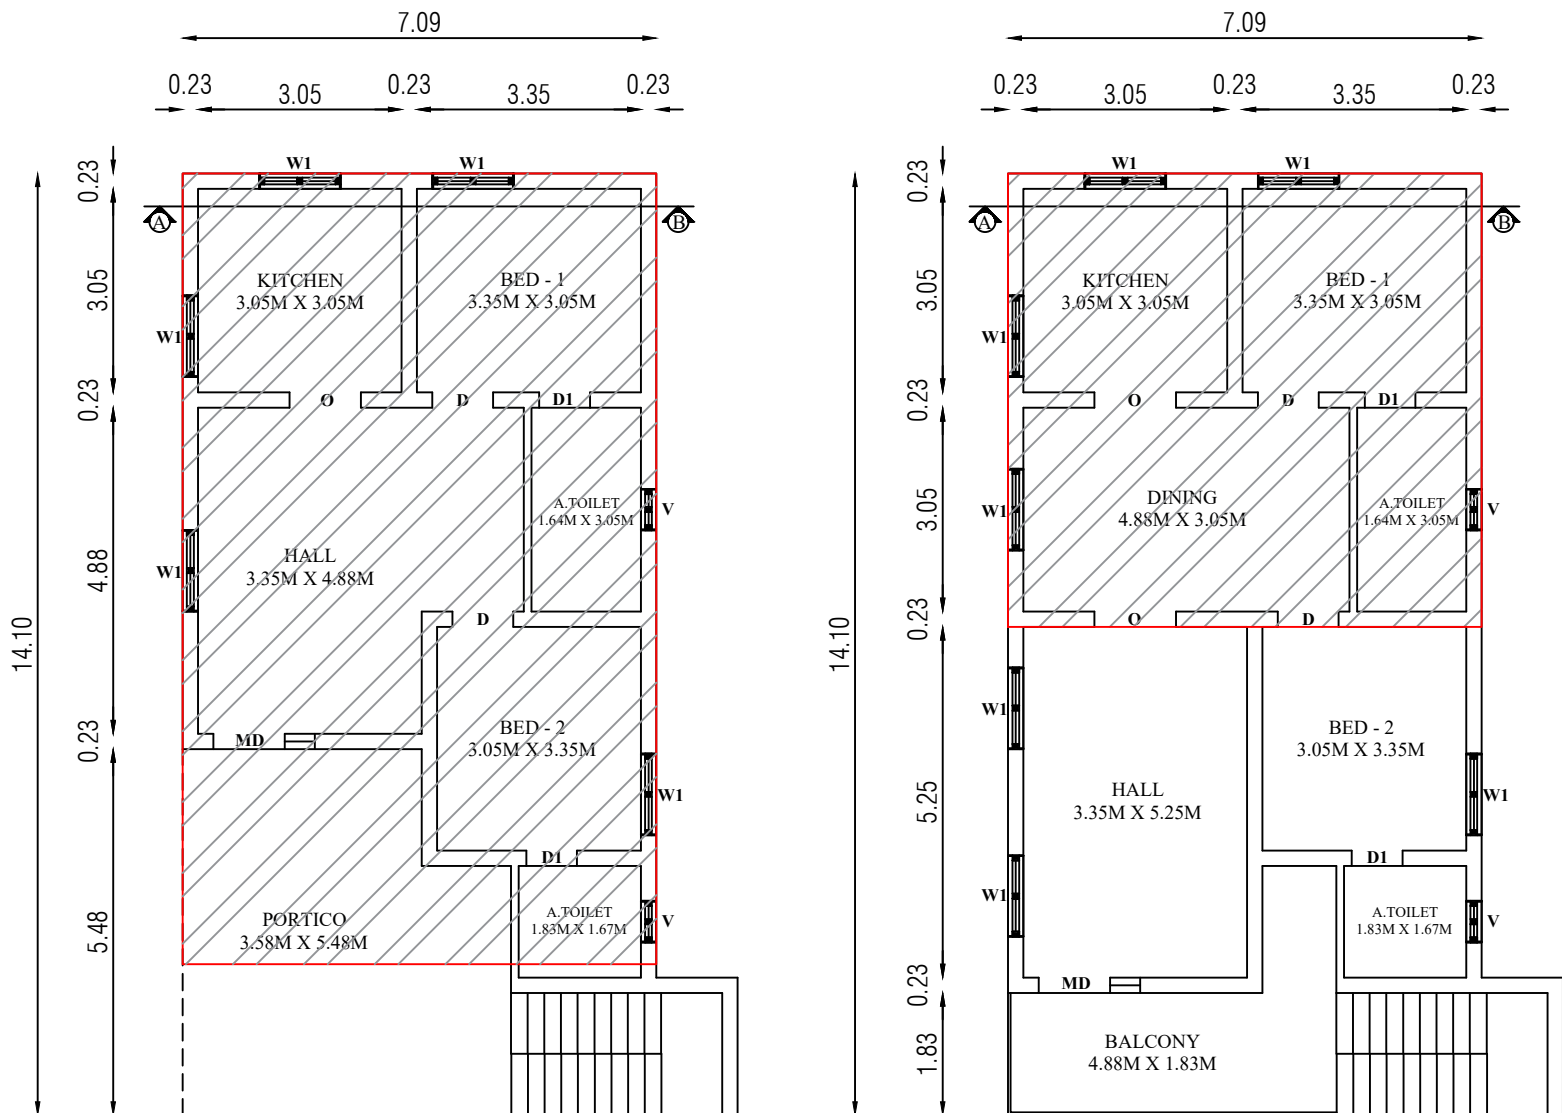
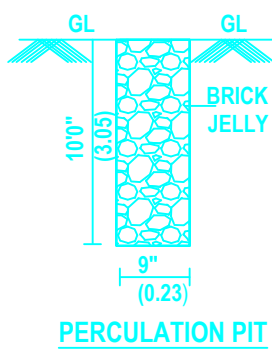
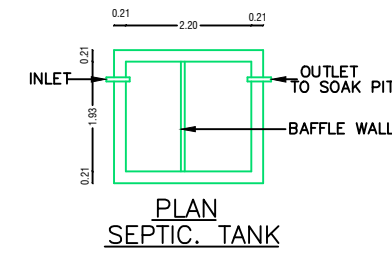
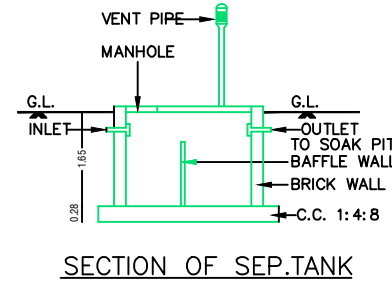
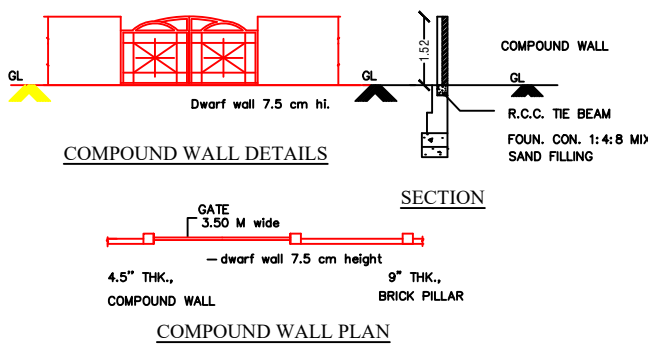
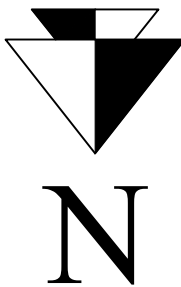
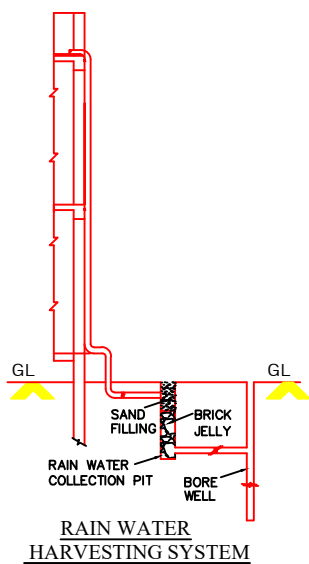


PLAN SHOWING THE EXISTING & PROPOSED CONSTRUCTION OF GROUND FLOOR AND FIRST FLOOR R.C.C ROOF RESIDENTIAL BUILDING IN S.F NO: 321/2, SITE NO: 82 WEST PART AT PASUMBON NAGAR , IRUGUR VILLAGE & TOWN PANCHAYAT, SULUR TALUK, COIMBATORE DISTRICT. (L.P.R / C.P.N : 16/89)

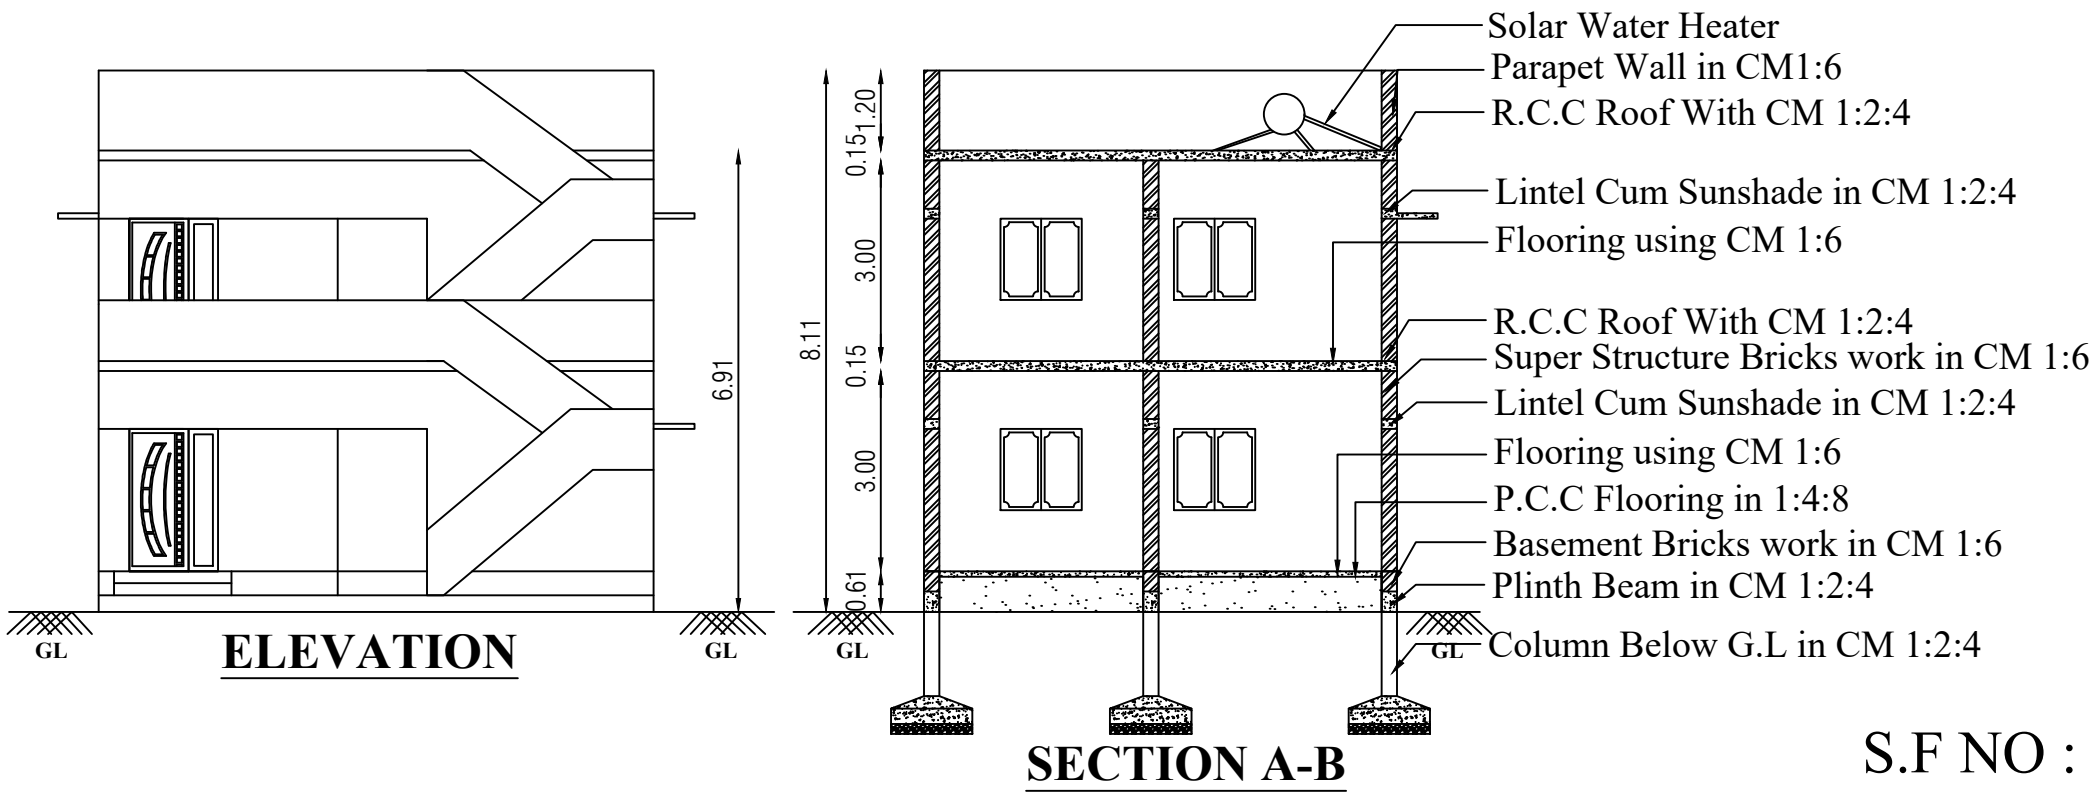

APPLICANT: P.KUMARAVEL			
S.No	DESCRIPTION	Sq.M	Sq.Ft
1.	AREA OF THE DOCUMENT	162.21	1746.00
2.	AREA OF THE PROPOSED GROUND FLOOR	18.54	199.56
3.	AREA OF THE PROPOSED FIRST FLOOR	54.35	585.02
4.	AREA OF THE EXISTING GROUND FLOOR	83.95	903.63
4.	AREA OF THE EXISTING FIRST FLOOR	48.14	518.18
5.	AREA OF THE OPEN SPACE	59.72	642.82

JOINERY DETAILS			SCALE = 1:100 ALL DIMENSIONS ARE METRE & FEET ALL ROOMS ARE HAVING SUFFICIENT VENTILATION
	FEET	METER	
MD - Door	5'0" x 7'0"	1.52 x 2.13	INDEX : 1. APPLICANT SITE BOUNDARY SHOWN IN - 2. PROPOSED R.C.C BUILDING SHOWN IN - 3. EXISTING ROAD SHOWN IN - 4. RAIN WATER HAVING SYSTEM -
D - Door	3'0" x 7'0"	0.91 x 2.13	
D1 - Door	2'6" x 7'0"	0.76 x 2.13	
O - Open	3'0" x 4'6"	0.91 x 1.37	
W - Window	6'0" x 4'6"	1.83 x 1.37	
W1 - Window	4'0" x 4'6"	1.22 x 1.37	
V - Ventilator	3'0" x 2'0"	0.91 x 0.60	

P. Kumaravel

APPLICANT

Er. K. Poovinthan DCE., DLS.,

KP Associates
Registered Engineer, CCMC
RE Grade III RGN-063/2021
75, SHS Colony, CBE-14
Cell : 98650 95553

REGISTERED ENGINEER



SEPTIC

USED
'LAN

EXISTING & PROPOSED
FIRST FLOOR PLAN

SITE PLAN

