




SITE AND DETAILED PLAN SHOWING THE PROPOSED CONSTRUCTION OF GROUND AND FIRST FLOOR RCC ROOF RESIDENTIAL BUILDING IN SITE NO. 119 WEST PART, S. F. NO. 339/ 2A1A1, SITE REGULARIZED NO. 298/ 2018 dt. 18.7.2018 AT GANDHI NAGAR OF IRUGUR VILLAGE AND TOWN PANCHAYAT, SULUR TALUK AND COIMBATORE DISTRICT.

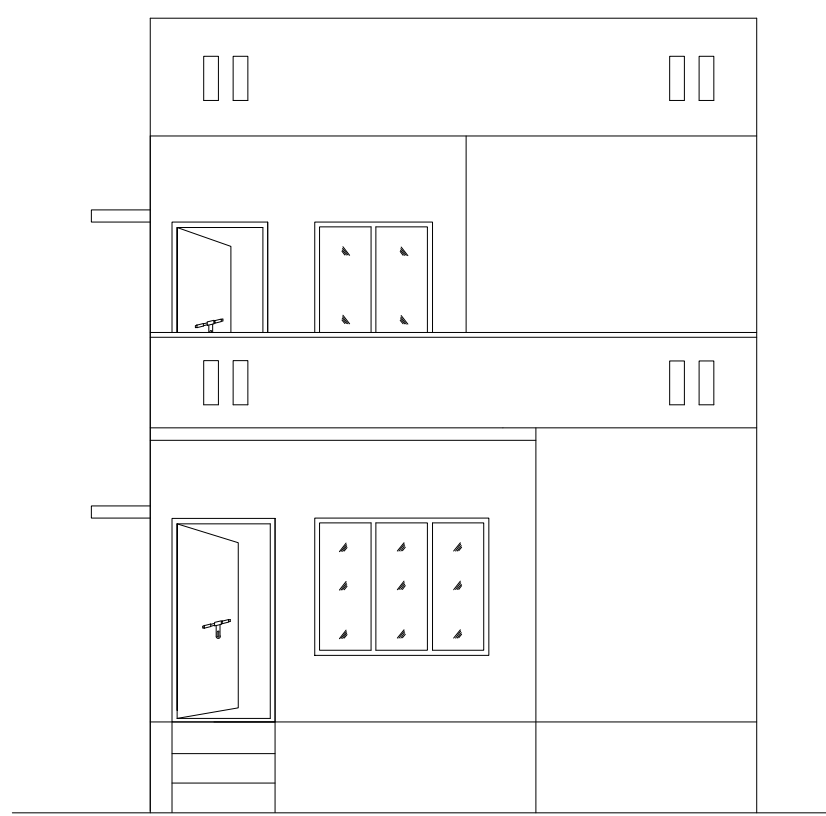



ELEVATION

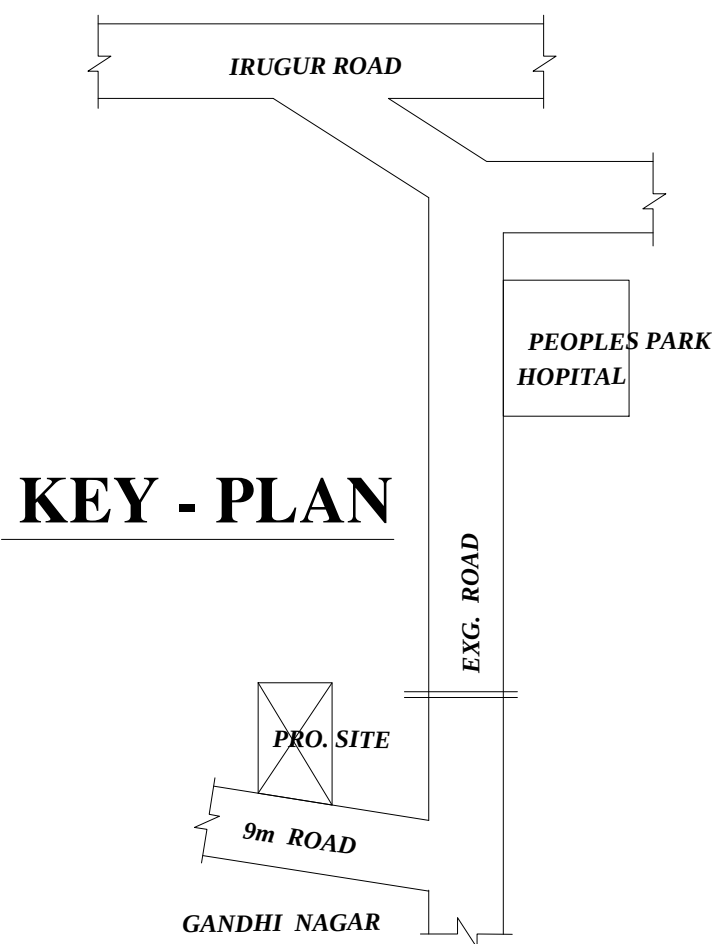


KEY - PLAN

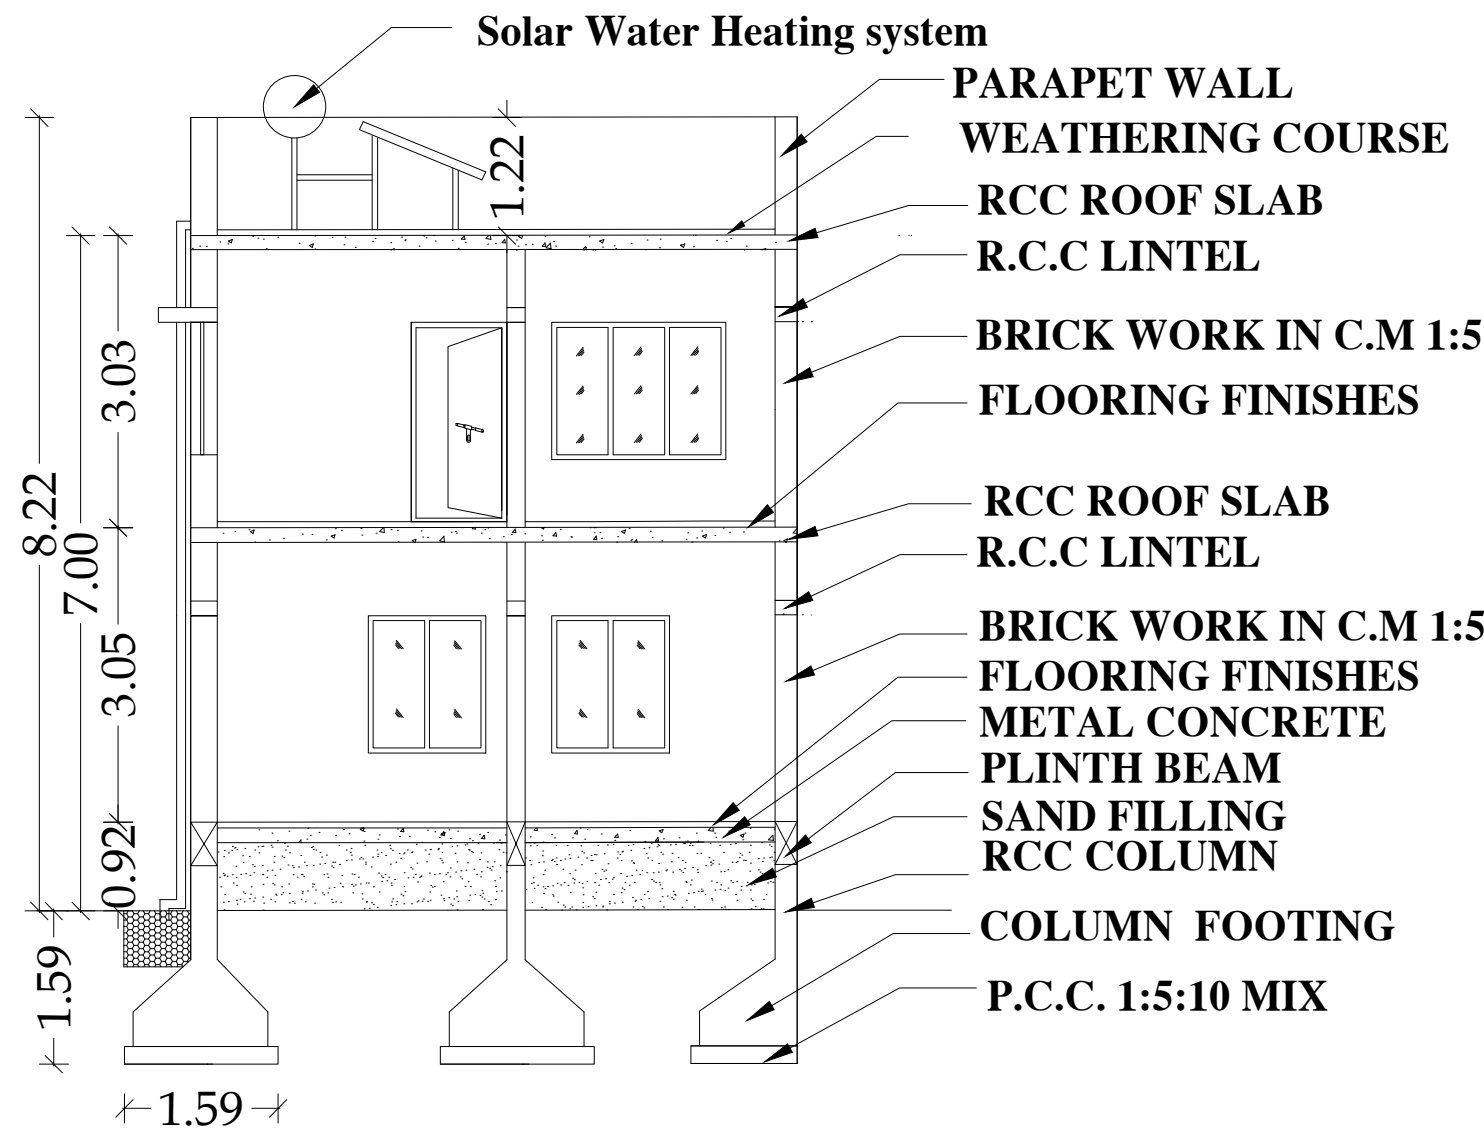


SECTION ON A'A'

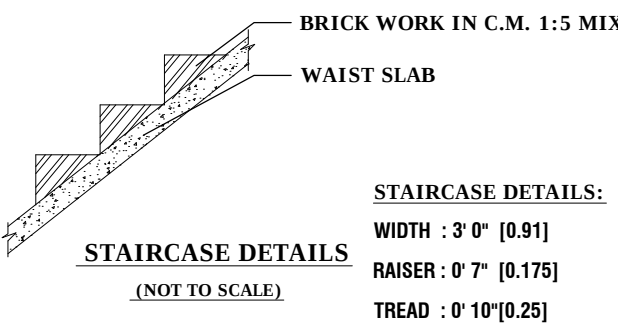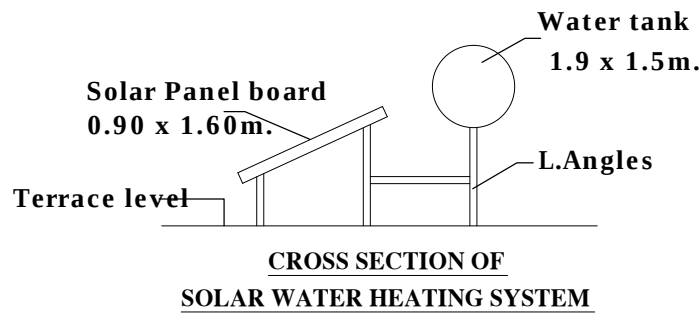


SITE No.118 AND 119 CENTER PART
- MANIMEGALAI PROPERTY

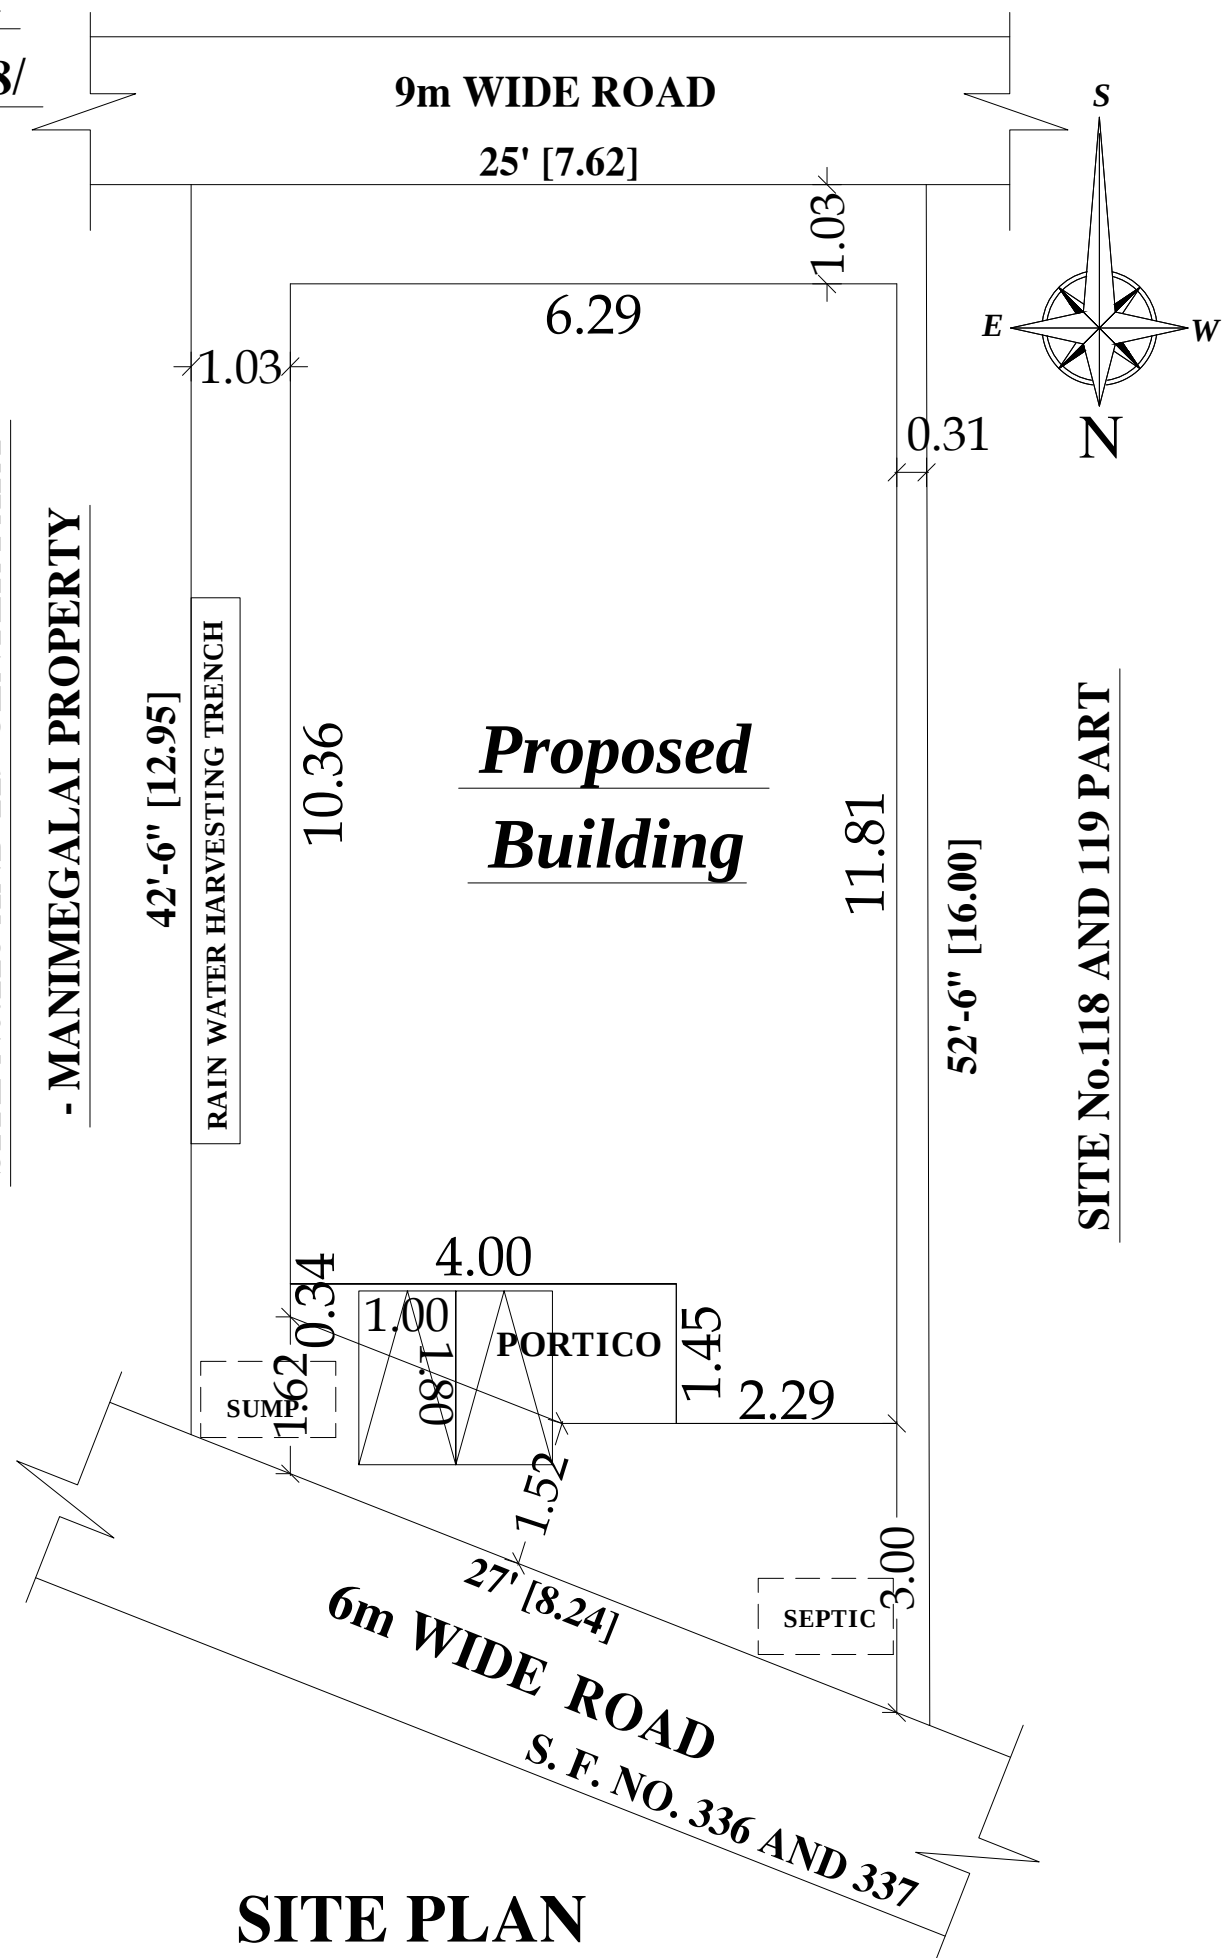


SITE PLAN

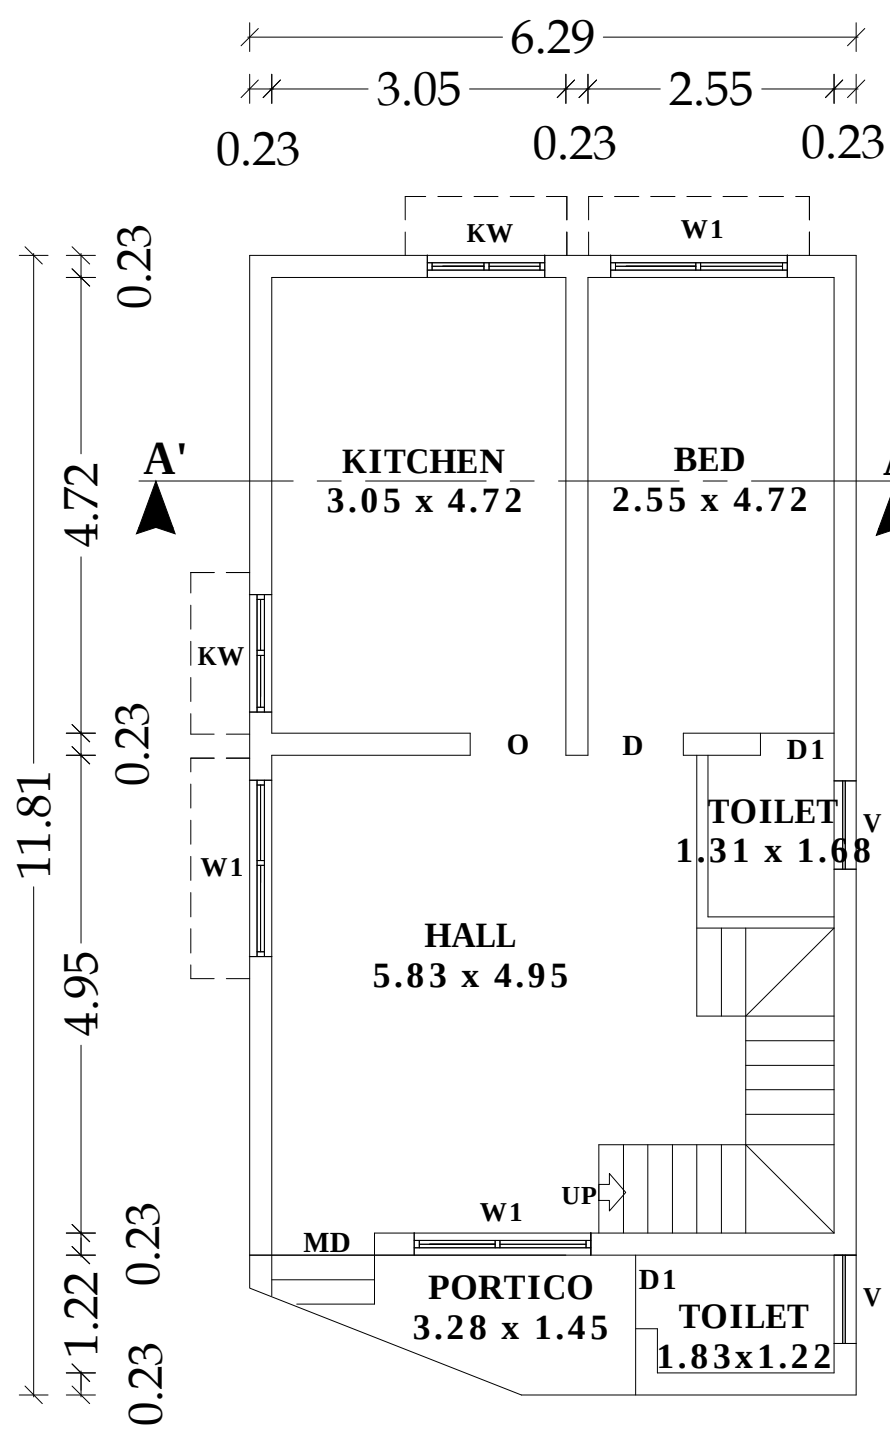

PRO. GROUND FLOOR PLAN

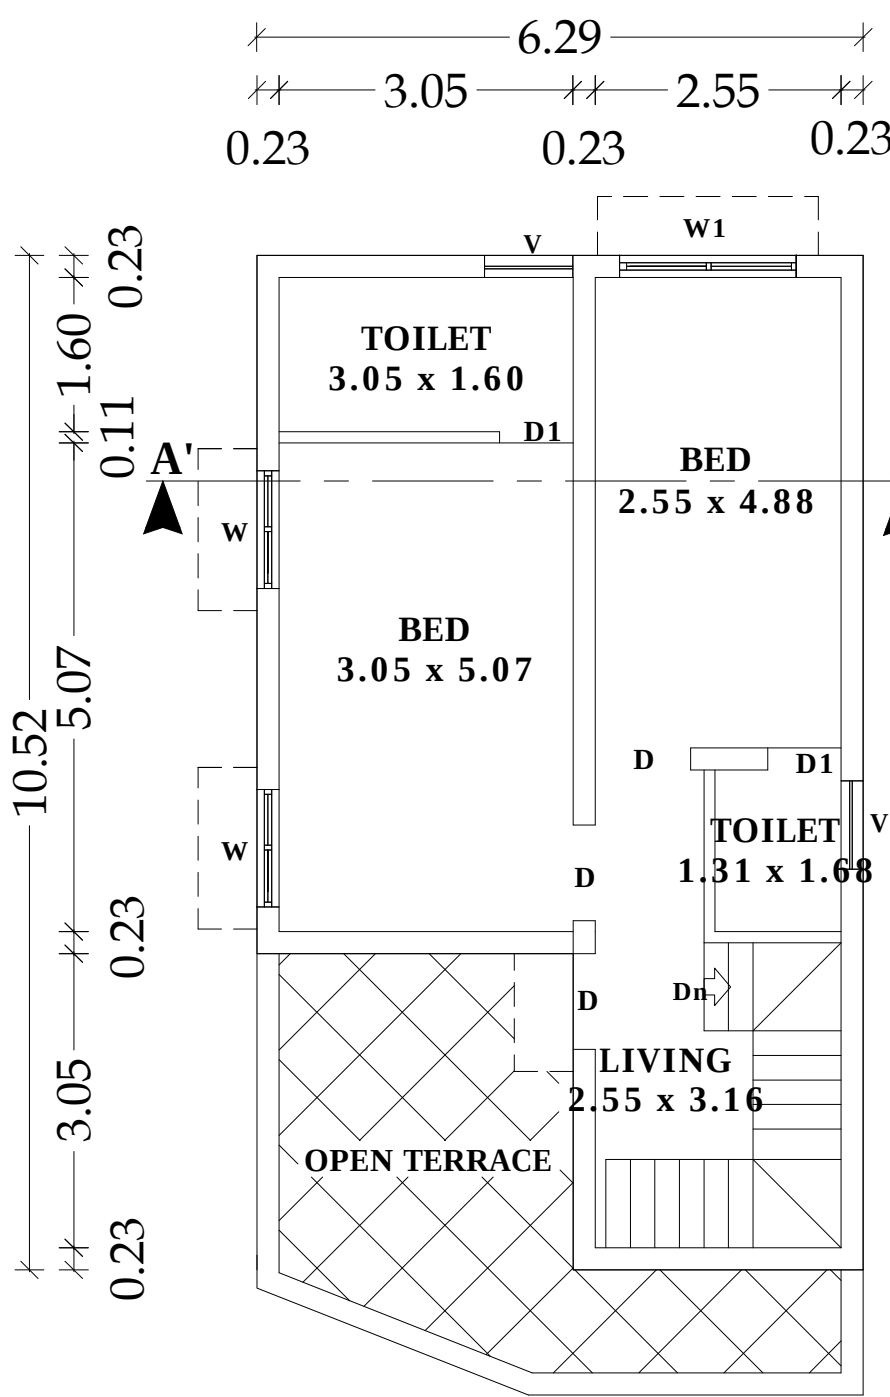


PRO. FIRST FLOOR PLAN


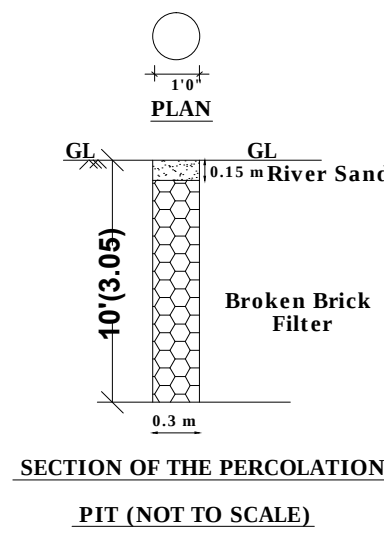


COLOUR INDEX

- SITE BOUNDARY
- PROPOSED BUILDING
- EXISTING ROAD

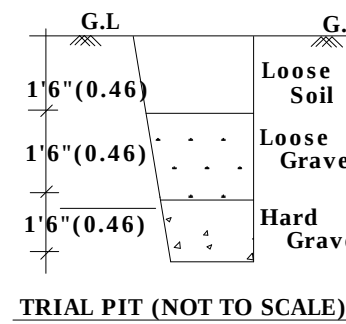

AREA DETAILS		IN SFT	IN SQ. M.
AREA OF THE SITE		1235.00	114.73
AREA OF THE PROPOSED GROUND FLOOR		782.00	72.69
AREA OF THE PROPOSED FIRST FLOOR		596.00	55.34
AREA OF THE OPEN SPACE		453.00	42.08
HORIZONTAL DISTANCE FROM HT.LINE IF ANY - NIL.			
PERCOLATION PIT @ 10' c/c	Plan, Section & Elevation	Site Plan	
	SCALE	1" : 8' 0"	1" : 8' 0"
ALL METREIC DIMENSION ARE IN "m"			
JOINERY DETAILS			
Sym.	DESCRIPTION	IN FEET	IN METER
MD	DOOR	3' 6" X 7' 0"	1.07 X 2.13
D/O	DOOR/ OPEN	3' 3" X 7' 0"	1.00 X 2.13
D1	DOOR	2' 6" X 7' 0"	0.76 X 2.13
W	WINDOW	4' 0" X 4' 6"	1.22 X 1.37
W2	WINDOW	3' 3" X 4' 6"	1.00 X 1.37
W1	WINDOW	6' 0" X 4' 6"	1.83 X 1.37
KW	KITCHEN WINDOW	4' 0" X 3' 6"	1.22 X 1.07
V	VENTILATOR	3' 0" X 2' 0"	0.91 X 0.61

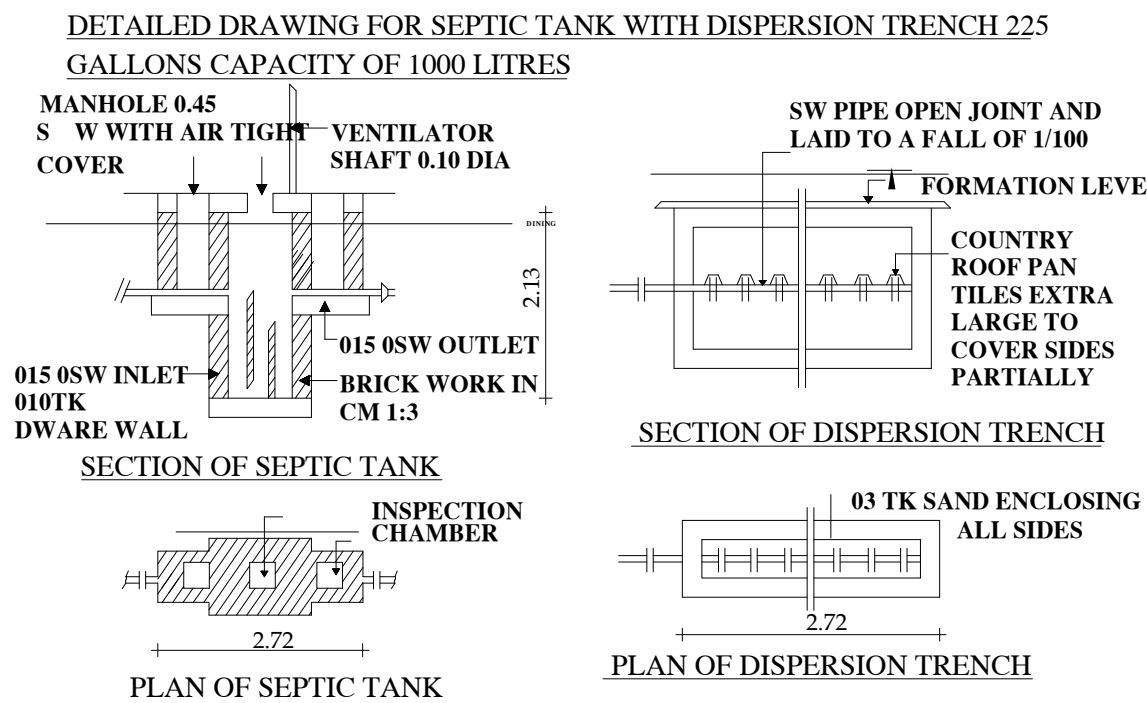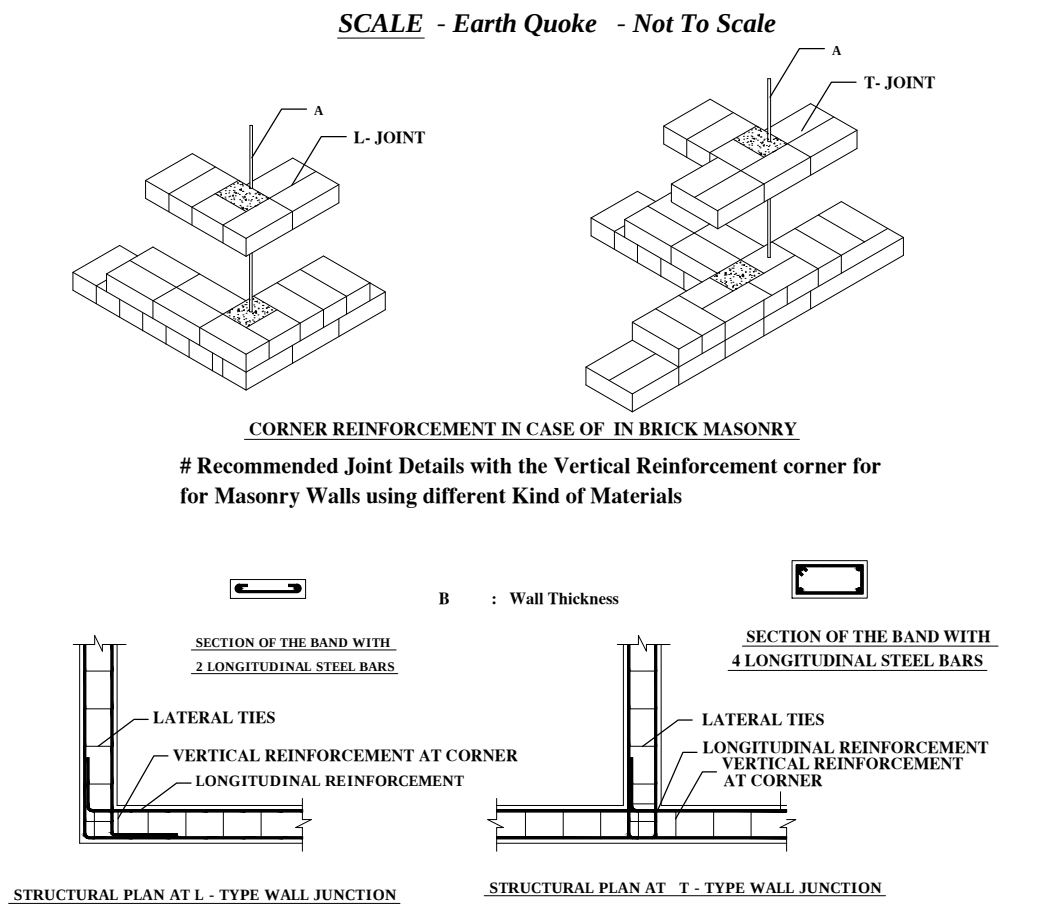

- K. SELVARAJ
- S. VISHMITA

K. Selvaraj
S. Vishmita
Applicant

K. Jamuna
PRAJA CONSTRUCTIONSS
SRA, KALLU RAMASAMY THEVAR STREET,
IRUGUR, COIMBATORE - 641103.
Coimbatore Corporation Gr-1-60 / 2016 - 2024

Registered Engineer

