
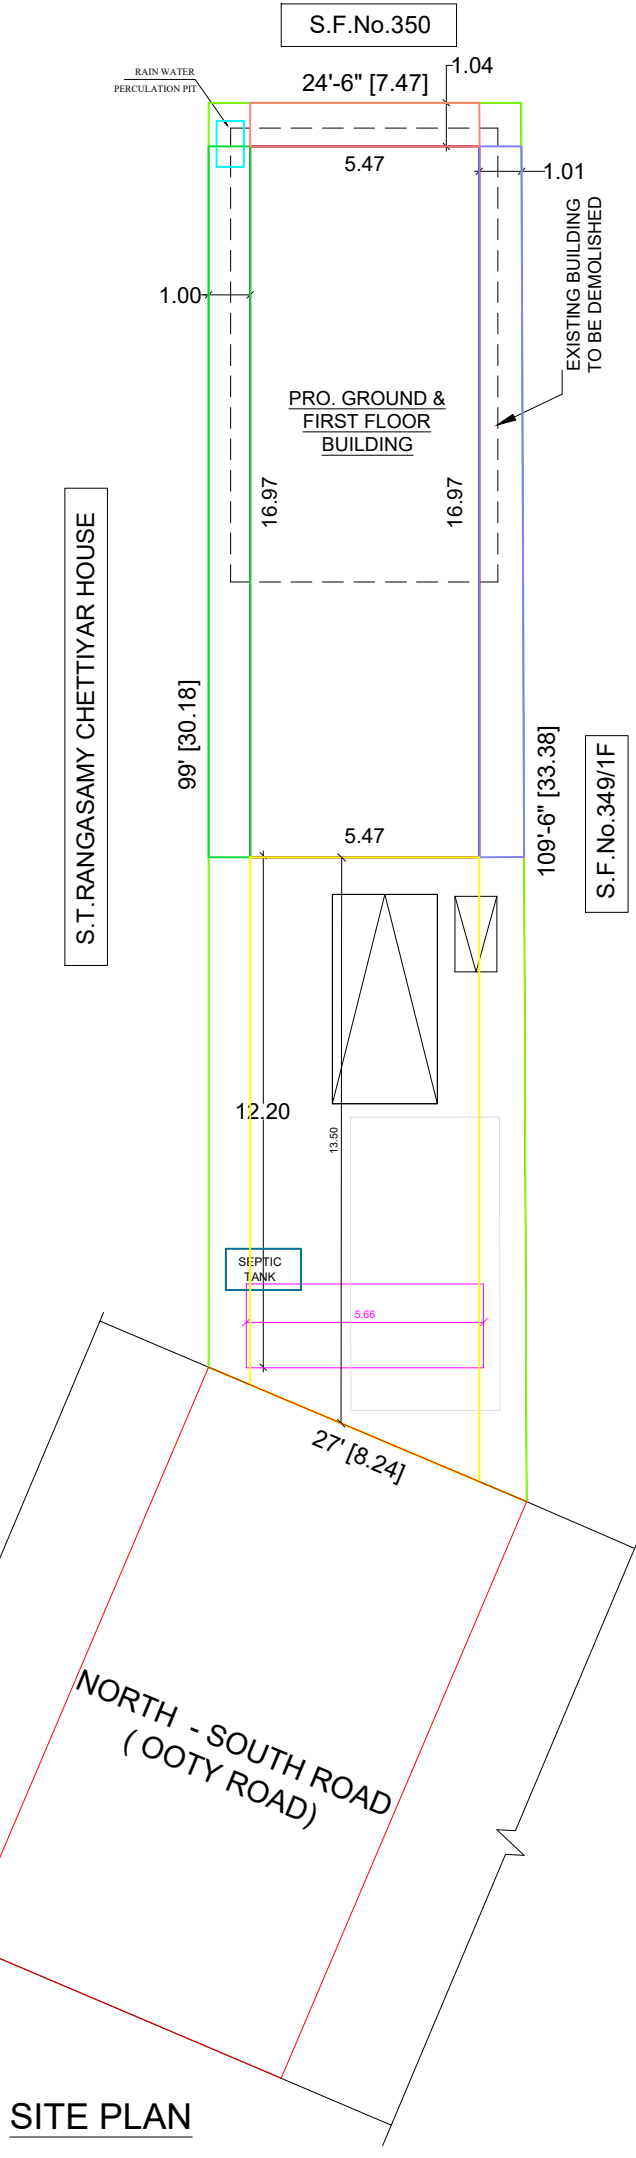
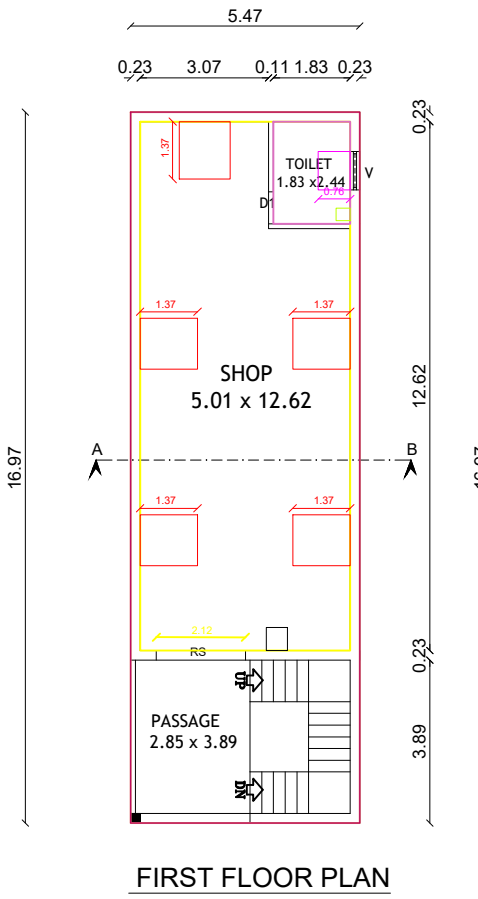
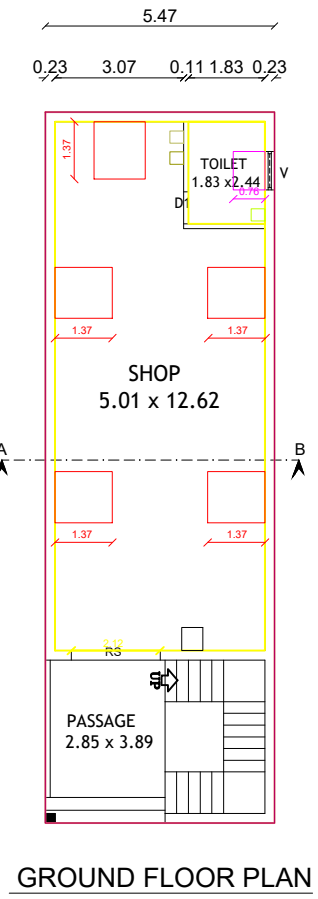
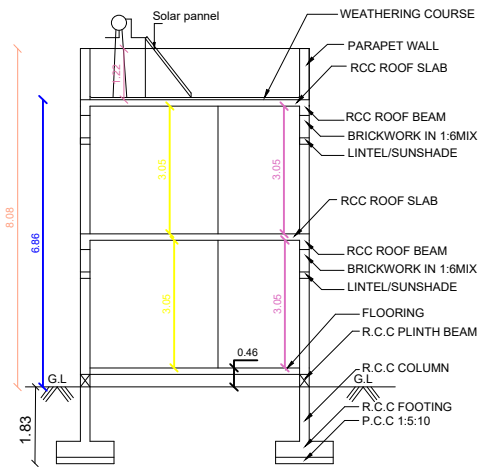
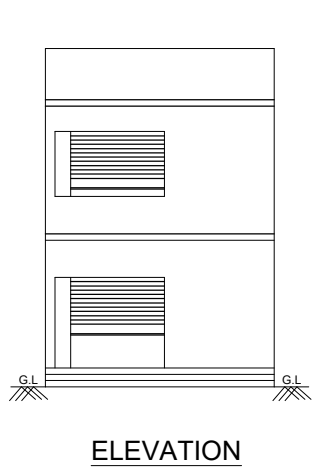
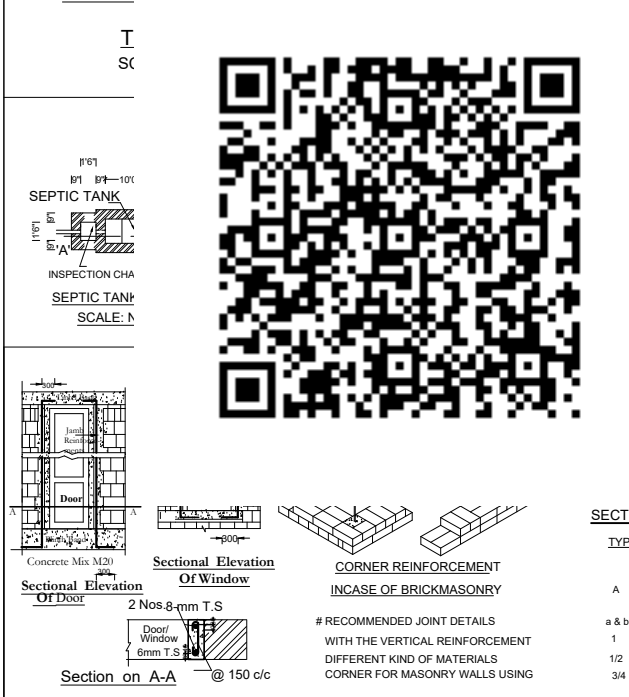
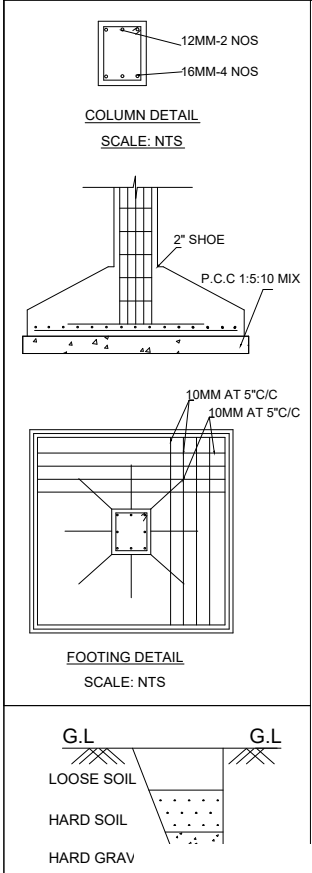


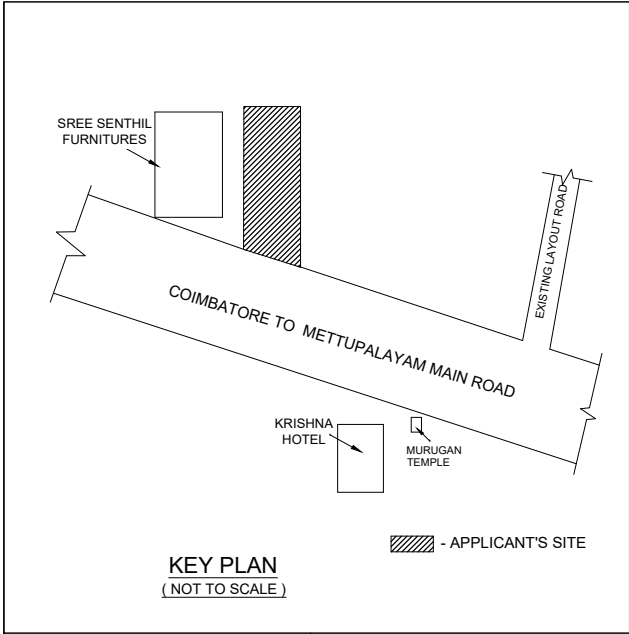

PLAN SHOWING THE PROPOSED CONSTRUCTION OF R.C.C. ROOF GROUND & FIRST FLOOR COMMERCIAL BUILDING [EXISTING M.TILED & R.C.C. ROOF BUILDING TO BE DEMOLISHED EXI.DOOR No. 2/410, 2/411, 2/412, TAX.ASST.No.361,362], IN PATTa No.2482, S.F.No. 349/1E, OOTY ROAD, WARD No. 3, PERIYANAICKENPALAYAM TOWN PANCHAYAT, COIMBATORE NORTH TALUK & DISTRICT.

JOINERY DETAILS:	METER
RS - ROLLING SHUTTER	2.44 x 3.05
D1 - DOOR	0.76 x 2.13
W - WINDOW	1.22 x 1.37
V - VENTILATOR	0.91 x 0.61

REFERENCE:

- SITE BOUNDARY
- EXISTING BUILDING TO BE DEMOLISHED
- PROPOSED BUILDING
- EXISTING ROAD
- PERCOLATION PIT

SCALE : 1 : 100

NOTE: ALL METRIC DIMENSIONS ARE IN MM

HORIZONTAL DISTANCE FROM ELEC.LINE IF ANY

AREA DETAILS:	Sq.ft		Sq.m	
AREA OF THE SITE	2684.00		249.34	
FLOOR NAME	TOTAL BUILT UP AREA	Non FSI Area	Total Covered Area	
			Sq.m	Sq.ft
AREA OF THE GROUND FLOOR	92.81	-	92.81	999.00
AREA OF THE FIRST FLOOR	92.81	-	92.81	999.00
TOTAL	185.62	-	185.62	1998.00

APPLICANT : (Mr.K.MAKESH)

Er.V. JAMBULINGAM D.C.E.,B.E.,(Civil) & LBS,
Reg.No.166/LS/2024/00003
JAMBU ASSOCIATES
190-192 Dhanam Valagam, Kuppichipalayam Road,
Periyanaickenpalayam, Coimbatore - 641 020
Mobile:86757 40609
REGISTERED ENGINEER