
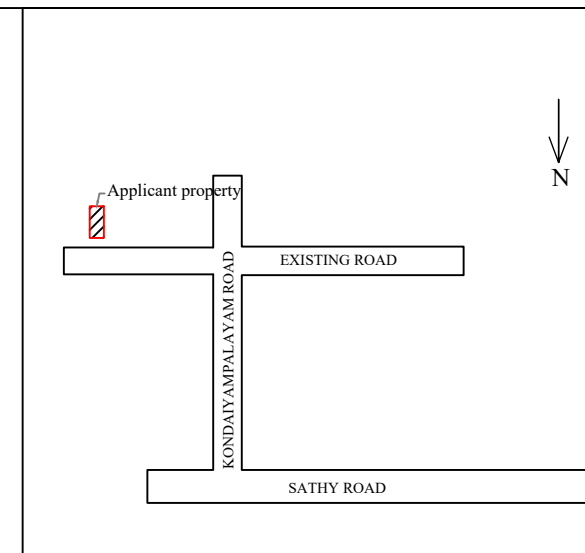
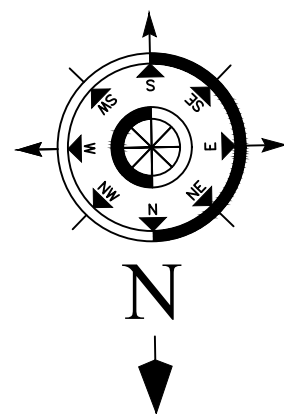


PLAN SHOWING THE PROPOSED CONSTRUCTION OF R.C.C. ROOF GROUND FLOOR,FIRST FLOOR AND SECOND FLOOR RESIDENTIAL BUILDING IN S.F.NO :458/3A1A3 SITE NO:13 EAST PART & 14 WEST PART IN "SRI GARDENS " AT SARKARSAMAKULAM TOWN PANCHAYAT, ANNUR TALUK AND COIMBATORE DISTRICT.

APPLICANT NAME : Mrs. SARANYA D/O CHANDRASEKARAN

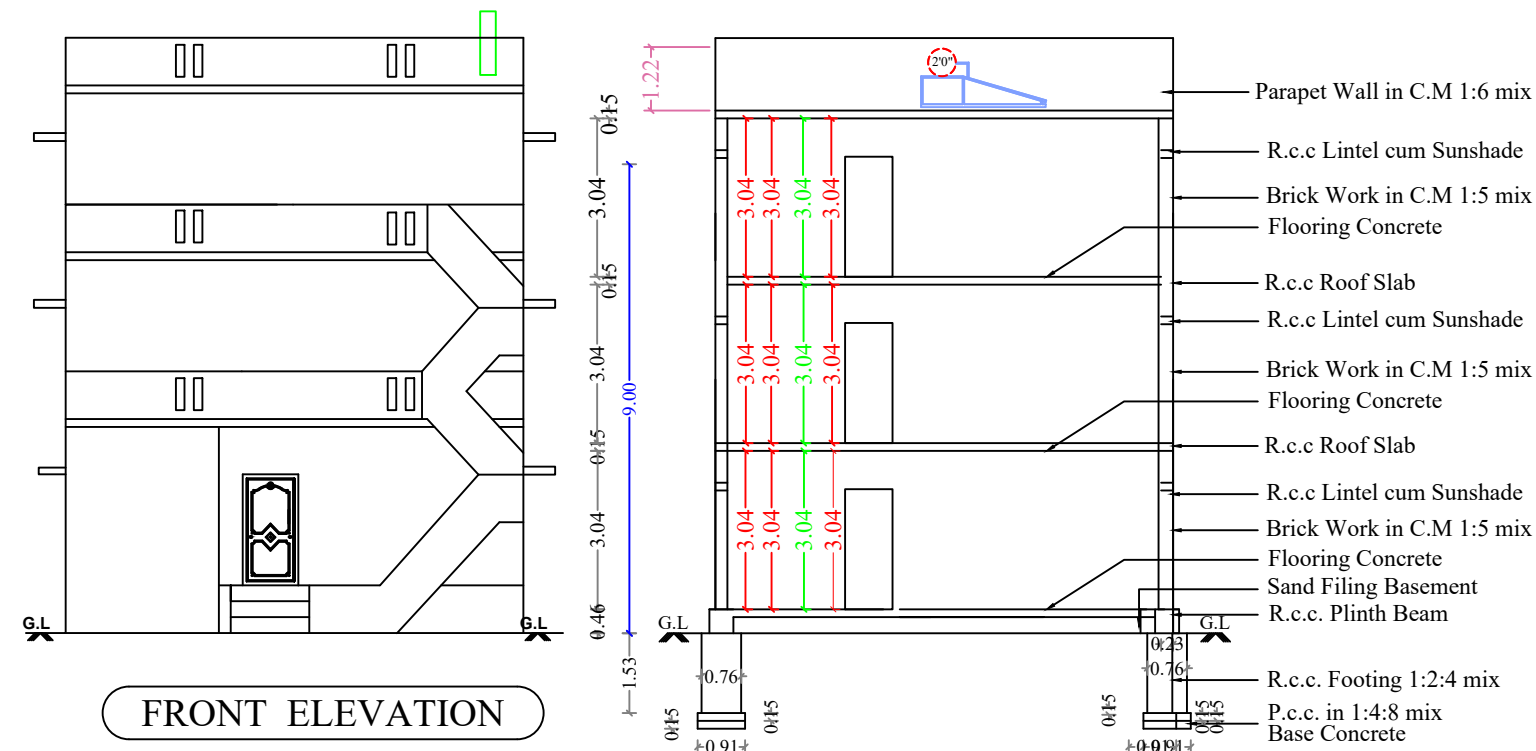

APPROVAL AUTHORITY

COLOR INDEX

	SITE BOUNDRY
	PRO. R.C.C ROOF RESIDENTIAL BUILDING
	ROAD DETAILS

PARKING STALL DETAILS

CAR SPACE	2	2
BIKE SPACE	0	4
SCALE = 1" = 8'-0" (1:100)	All Dimensions Are In Meters	

SCHEDULE OF JOINERIES

DESCRIPTION	SIZE IN FEET	SIZE IN M
Main Door - MD	3'6" x 7'0"	1.07 x 2.13
Door - D1	3'0" x 7'0"	0.19 x 2.13
Door - D2	2'9" x 7'0"	0.84 x 2.13
Window - W	3'6" x 4'0"	1.07 x 1.22
Window - W1	5'0" x 4'0"	1.52 x 1.22
Ventilator - V	3'0" x 2'0"	0.91 x 0.61

AREA OF THE PROPOSED CONSTRUCTION DETAILS

DESCRIPTION	SQ.FT	SQ.M
Area of the Site (as per Document)	1550.00	144.00
Proposed Area of the Ground Floor	1027.00	95.41
Proposed Area of the First Floor	1027.00	95.41
Proposed Area of the Second Floor	1027.00	95.41
Total Builtup Area	3081.00	286.23
Area of the Open Space	523.00	48.58

FSI = Total Builtup Area / Total Site Area = 1.98 < 2

ENGINEER / L.B.S


Er. D. BOOPATHY, B.E.,
Licensed Building Surveyor
UNB CONSTRUCTION
8B, Eswaran Kovil Street
Sarkarsamakulam, Coimbatore - 641107
Cell : 9677689466, 7010161658
LBS No.: 001/2021/GR-III

APPLICANT SIGN

Saranya .c



R.C.C. COLUMN DETAILS
SCALE 1:50

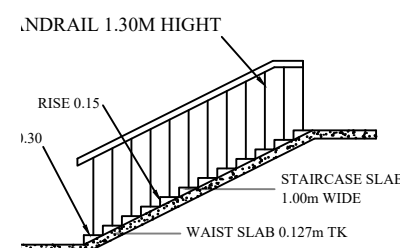

STAIRCASE DETAILS
SCALE 1:50

DETAILED DRAWING FOR SEPTIC TANK WITH DISPERSION TRENCH 225
GALLONS CAPACITY OF 1000 LITRES

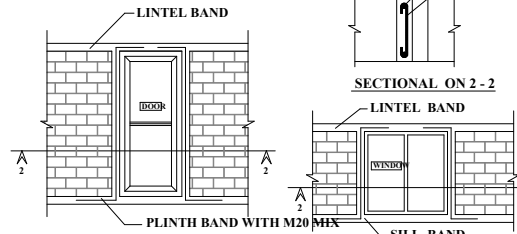
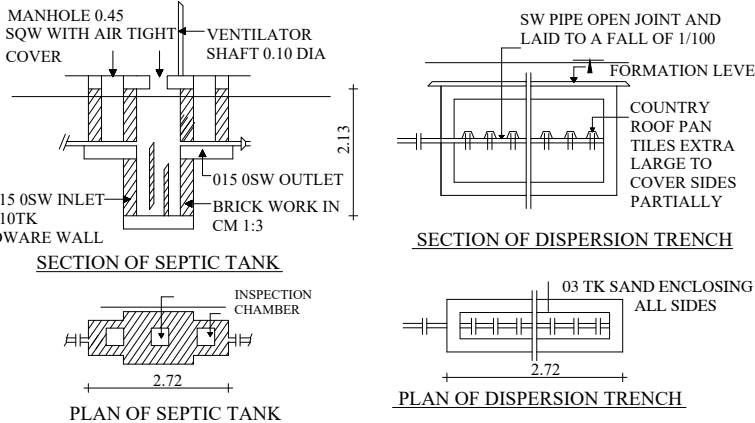


Figure - 1: Essential Internal Elements in Buildings for Earthquake Safety.

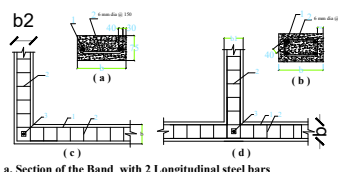


Figure - 2.1: Reinforcement and Bending Details of Seismic Bands.