

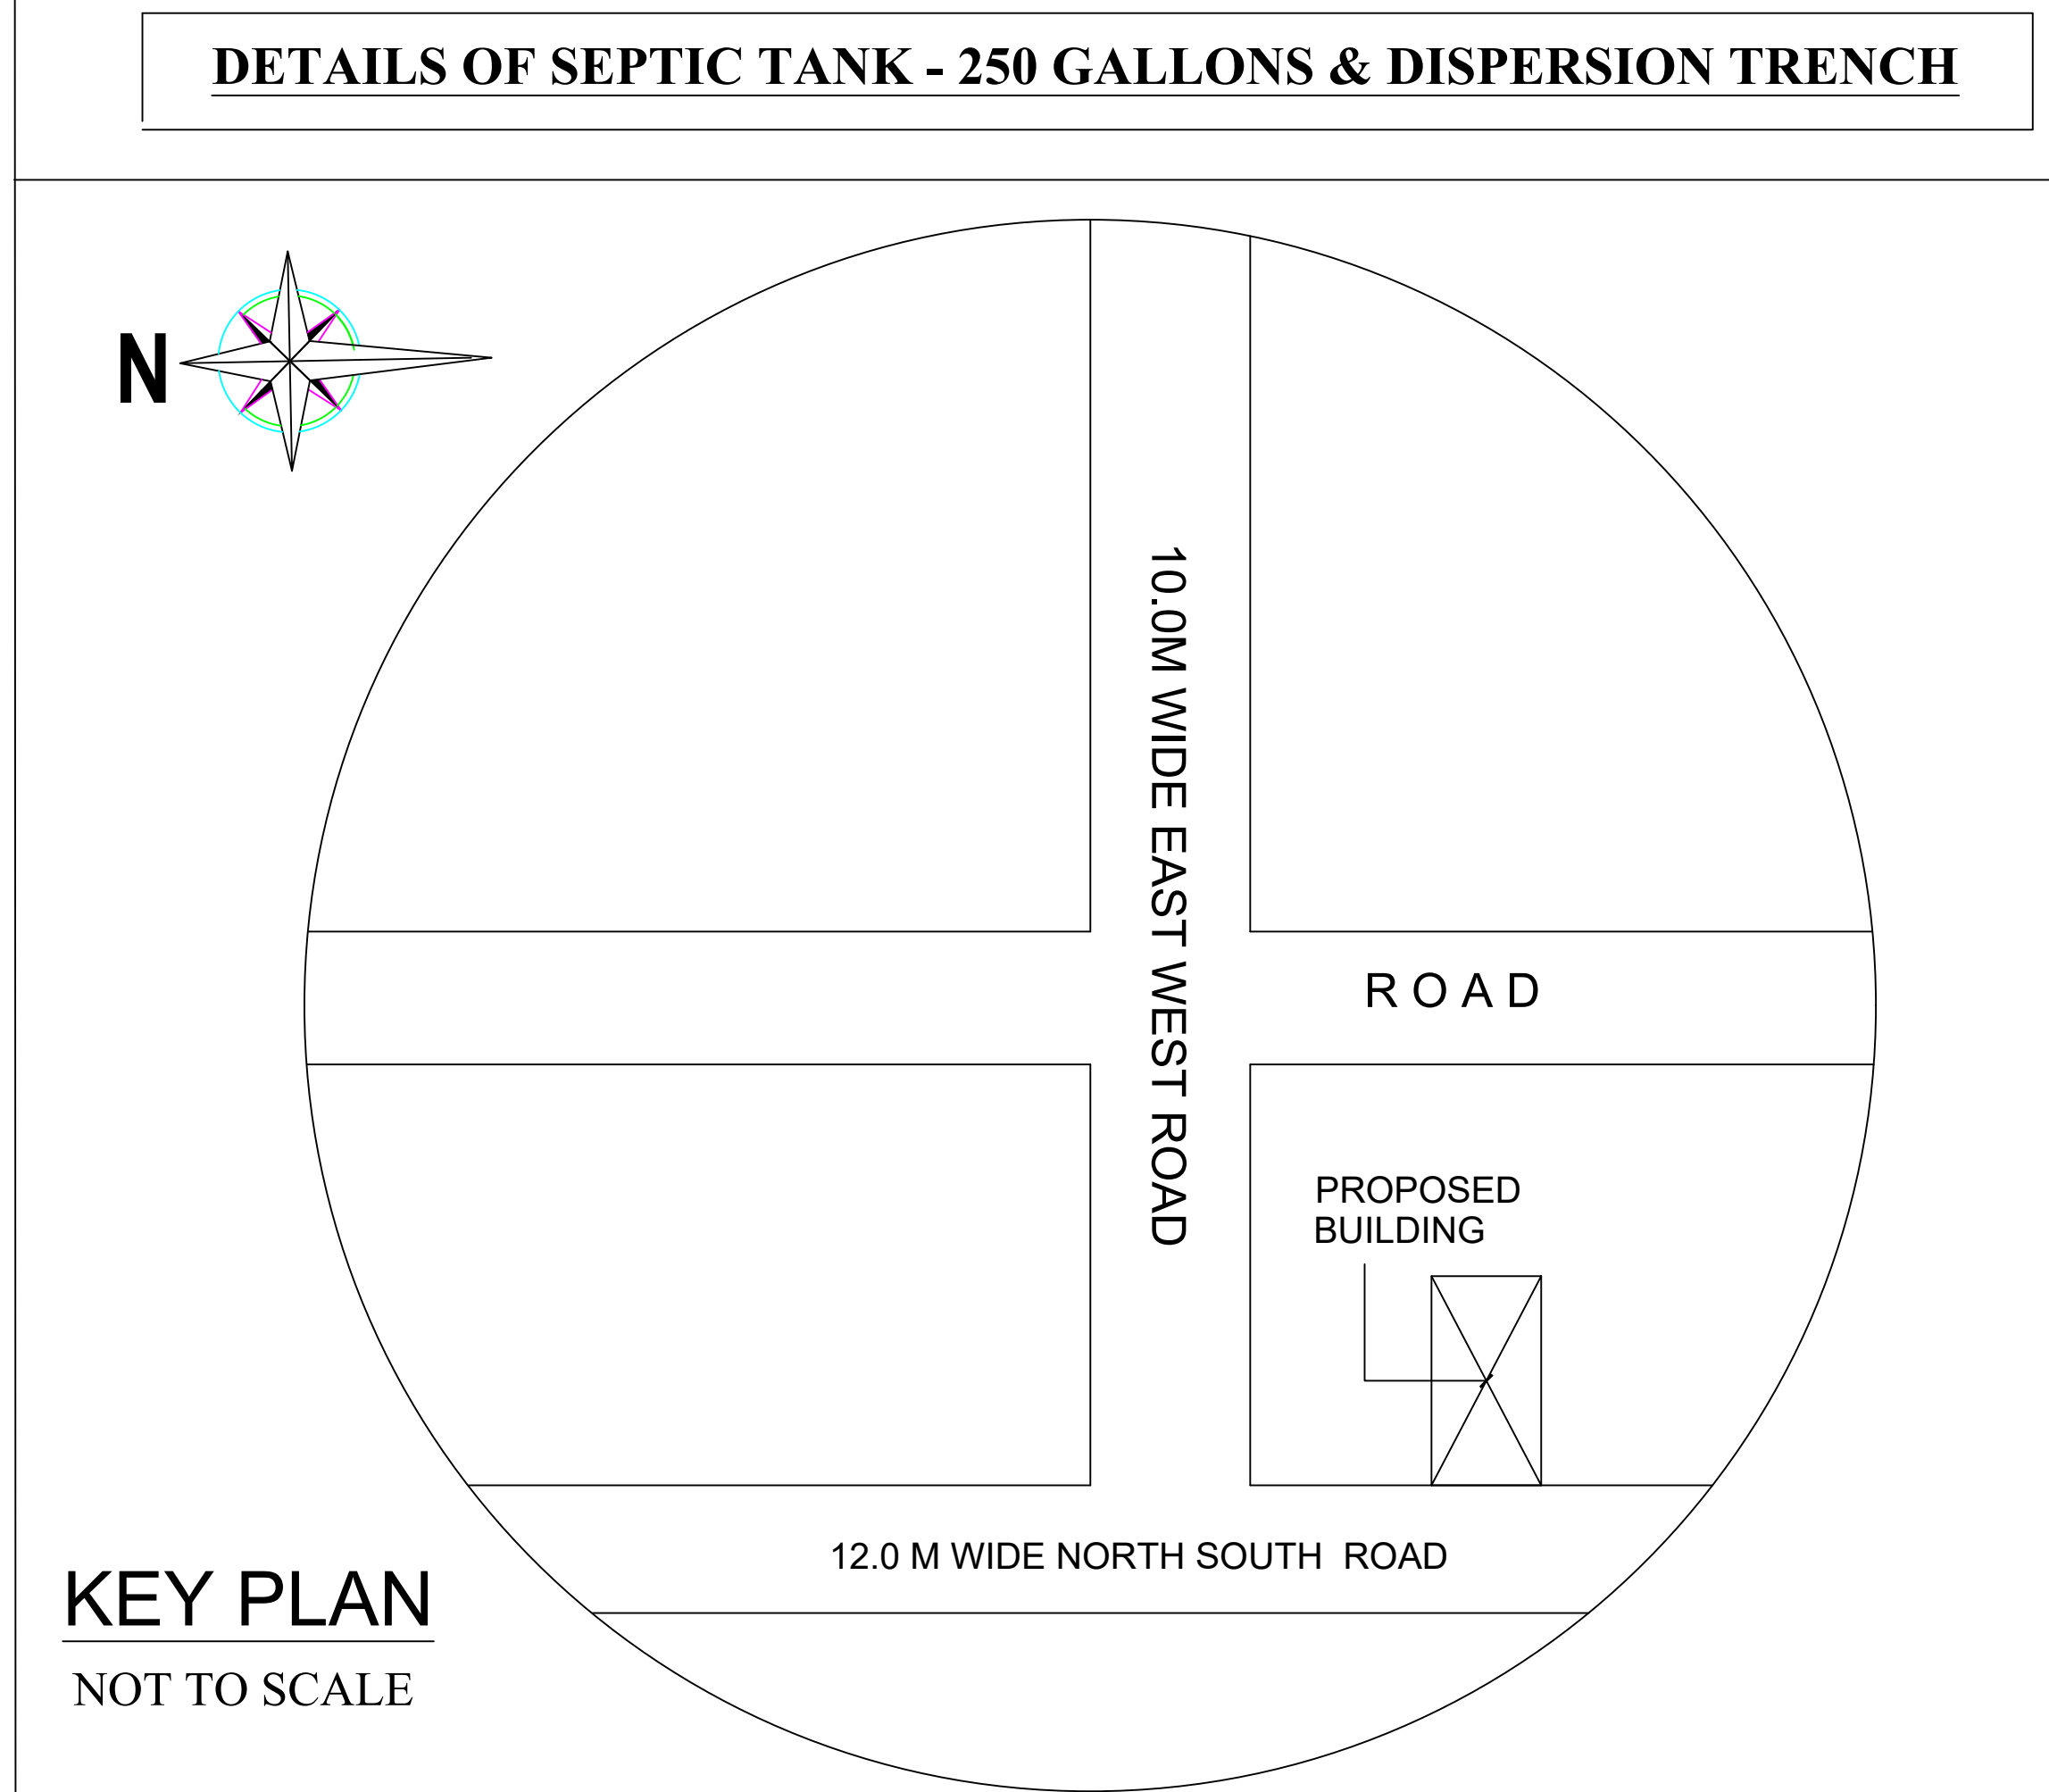
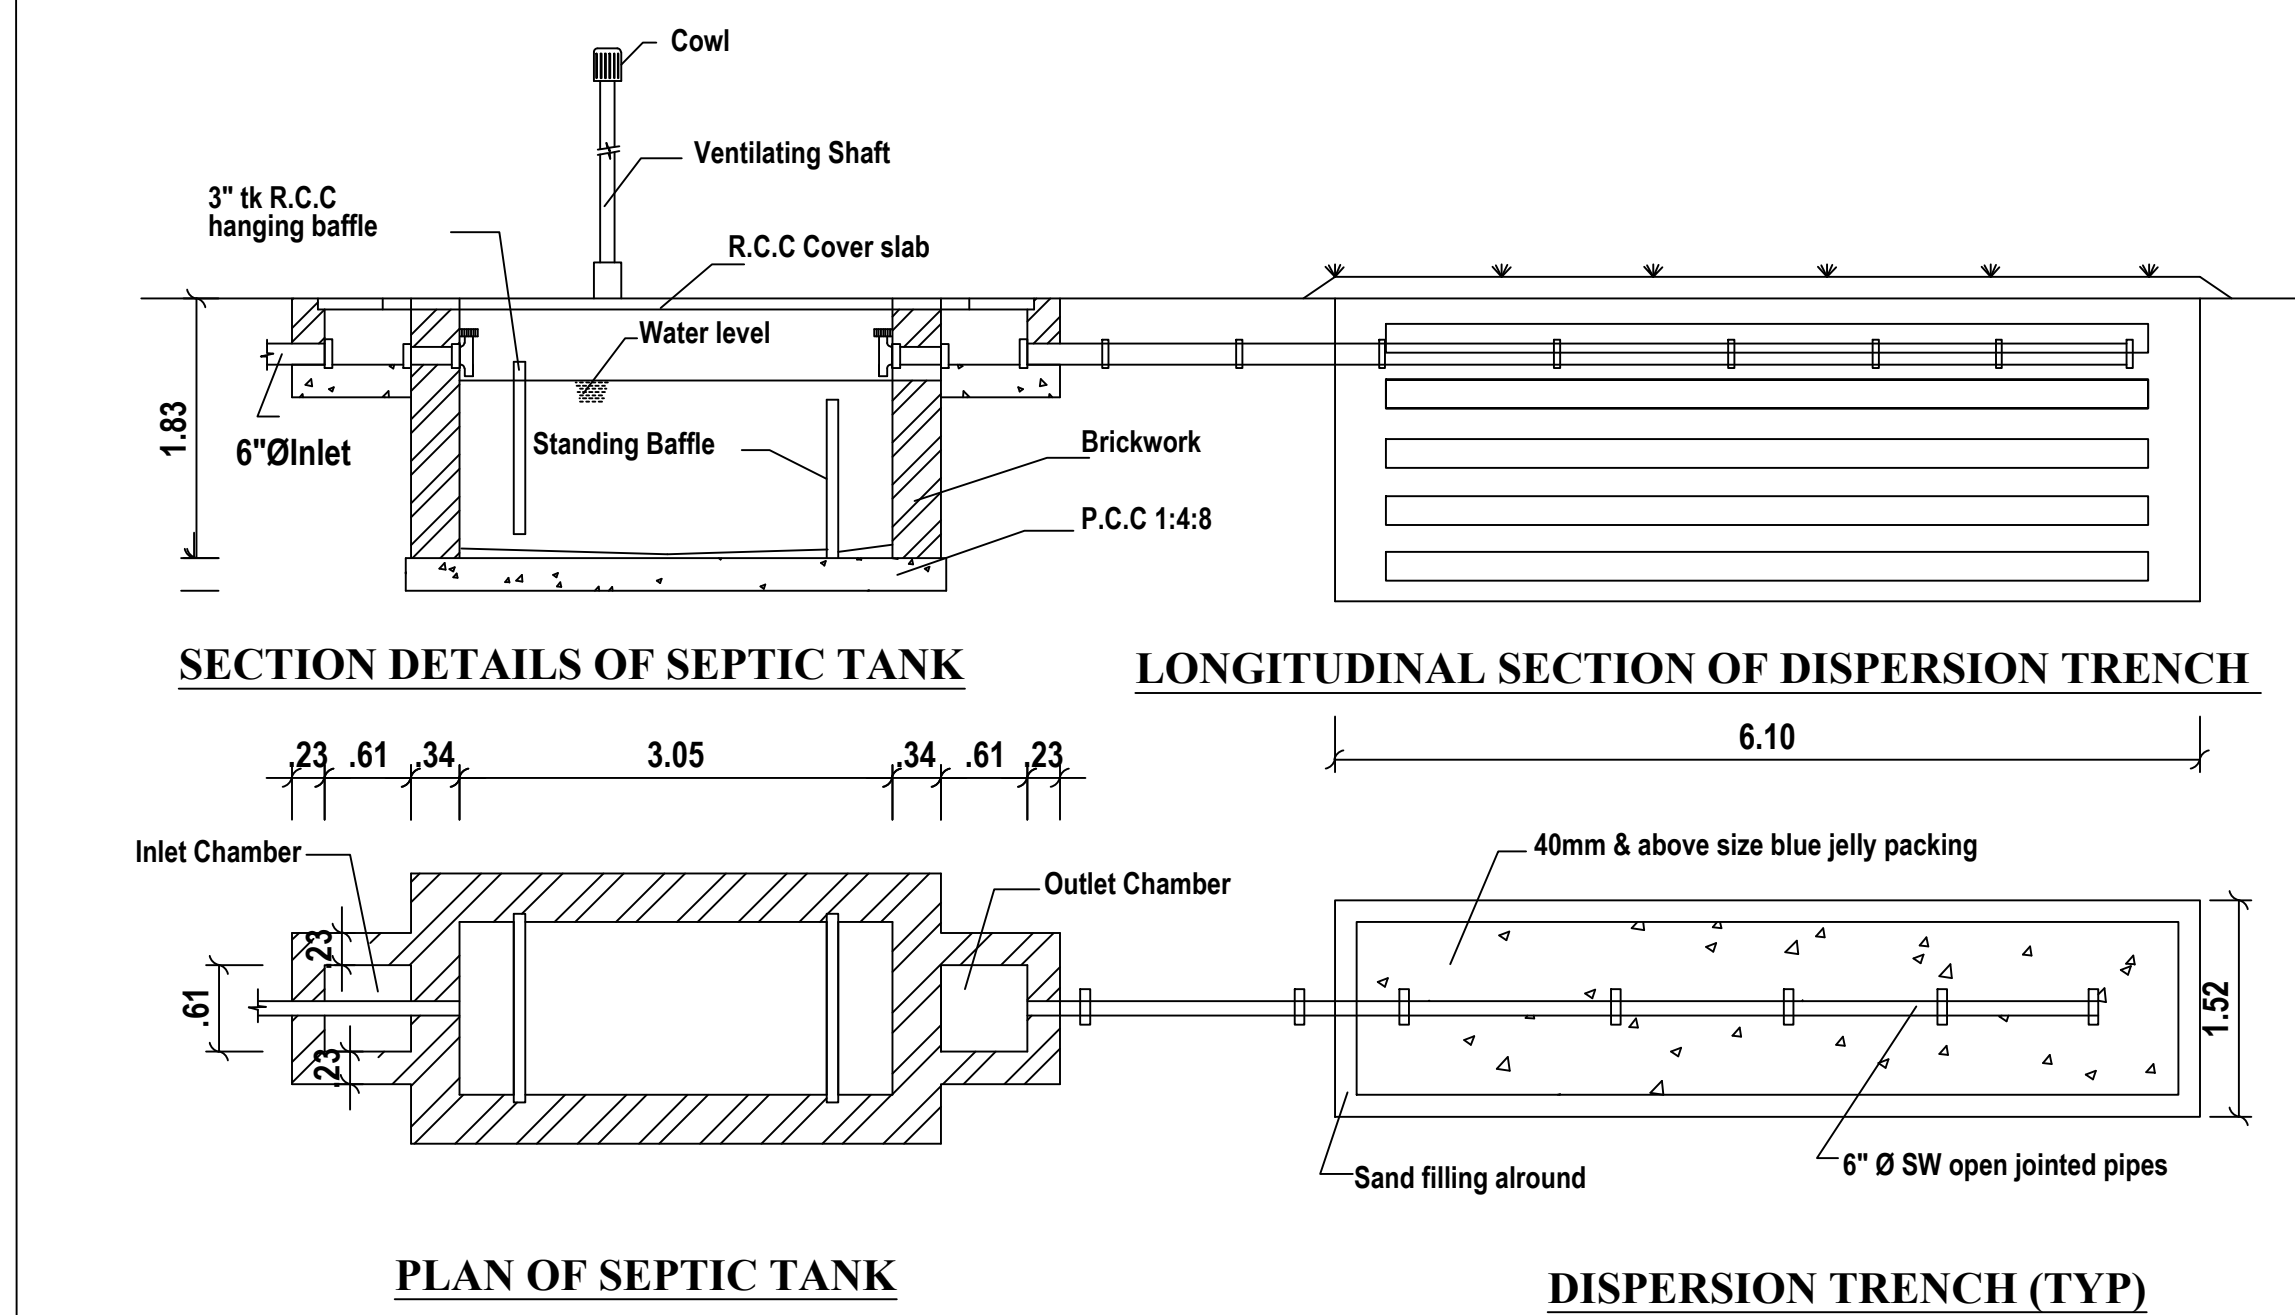
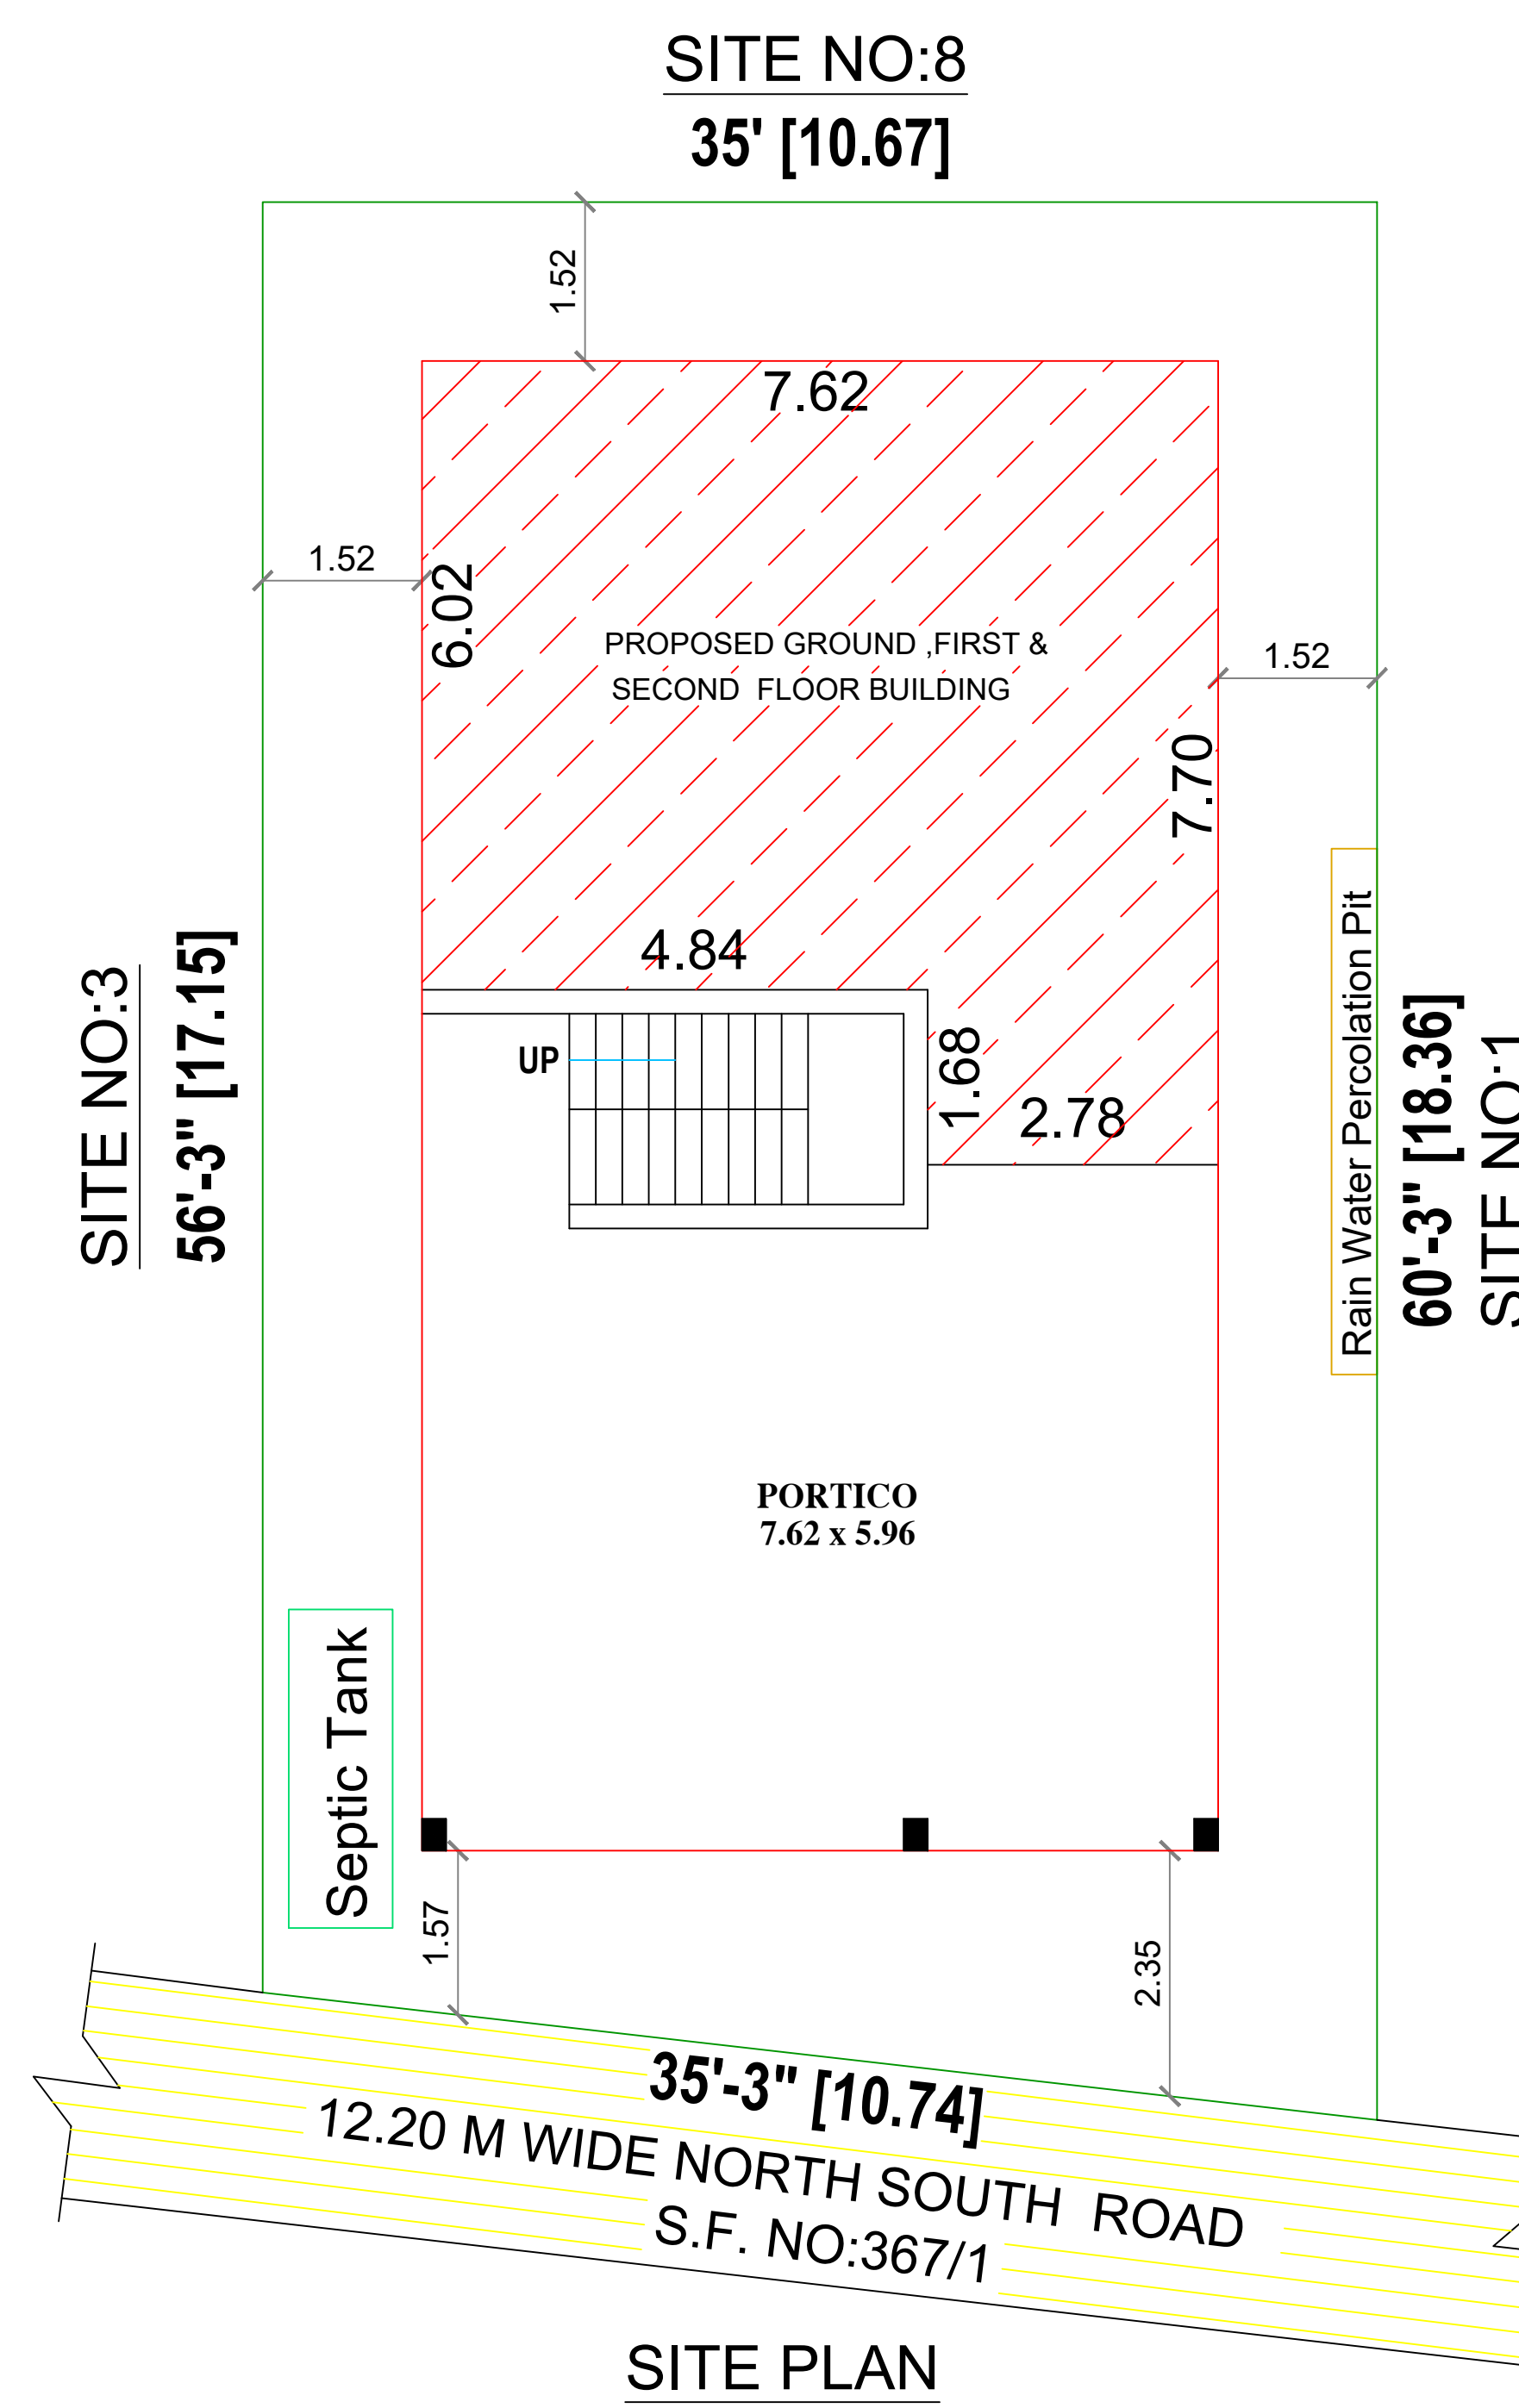
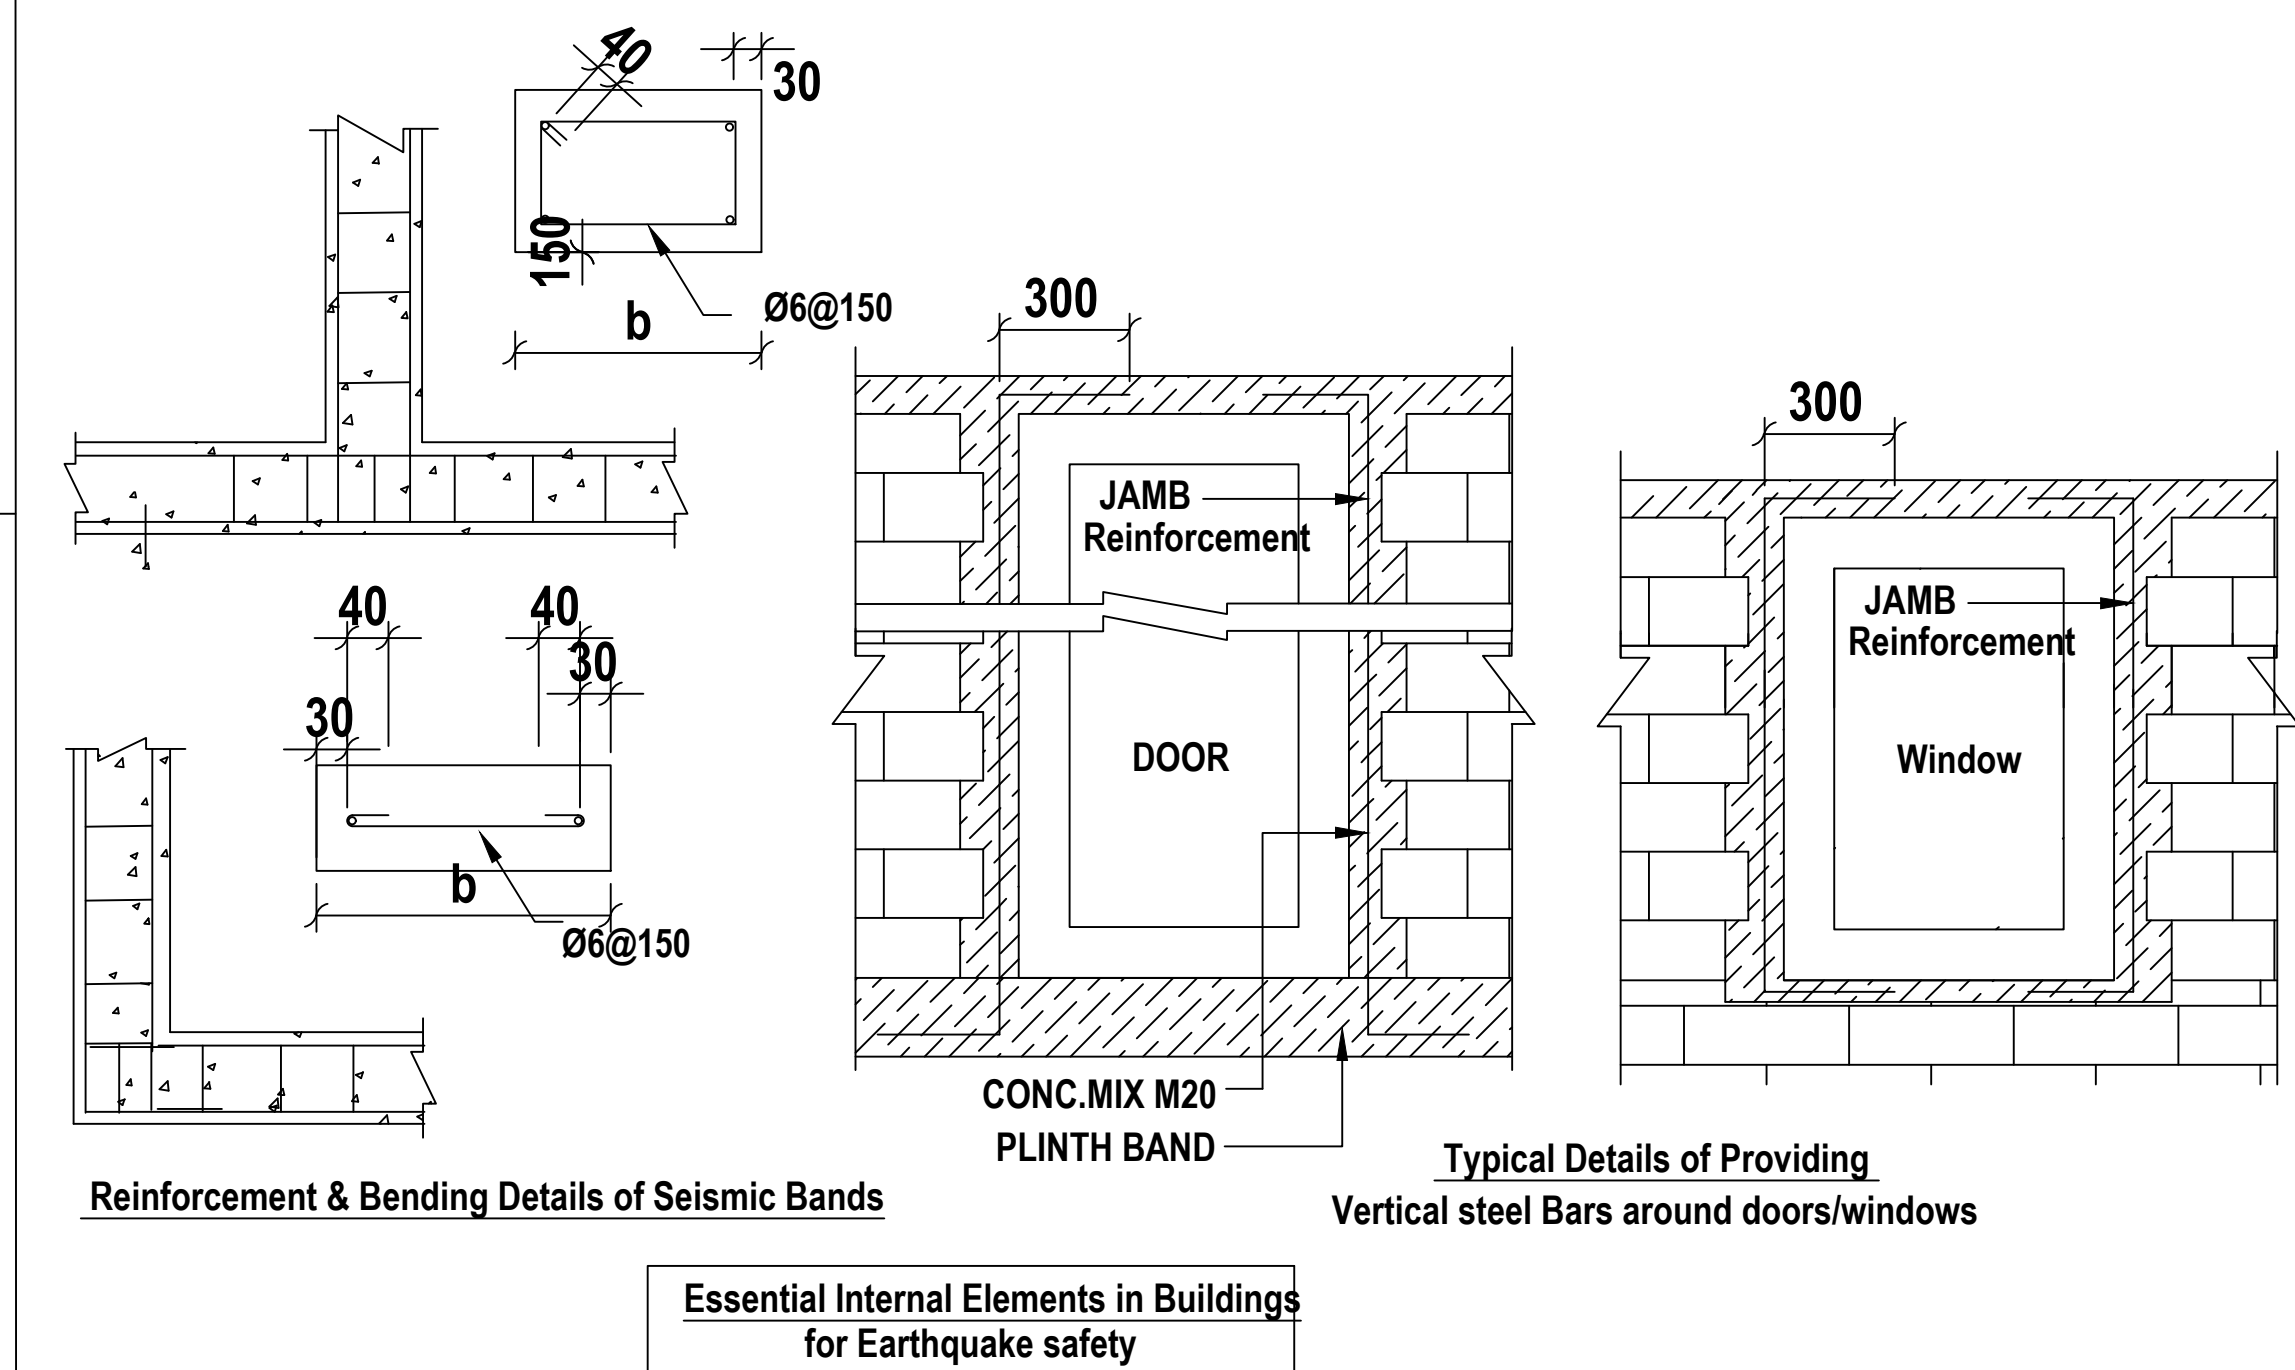
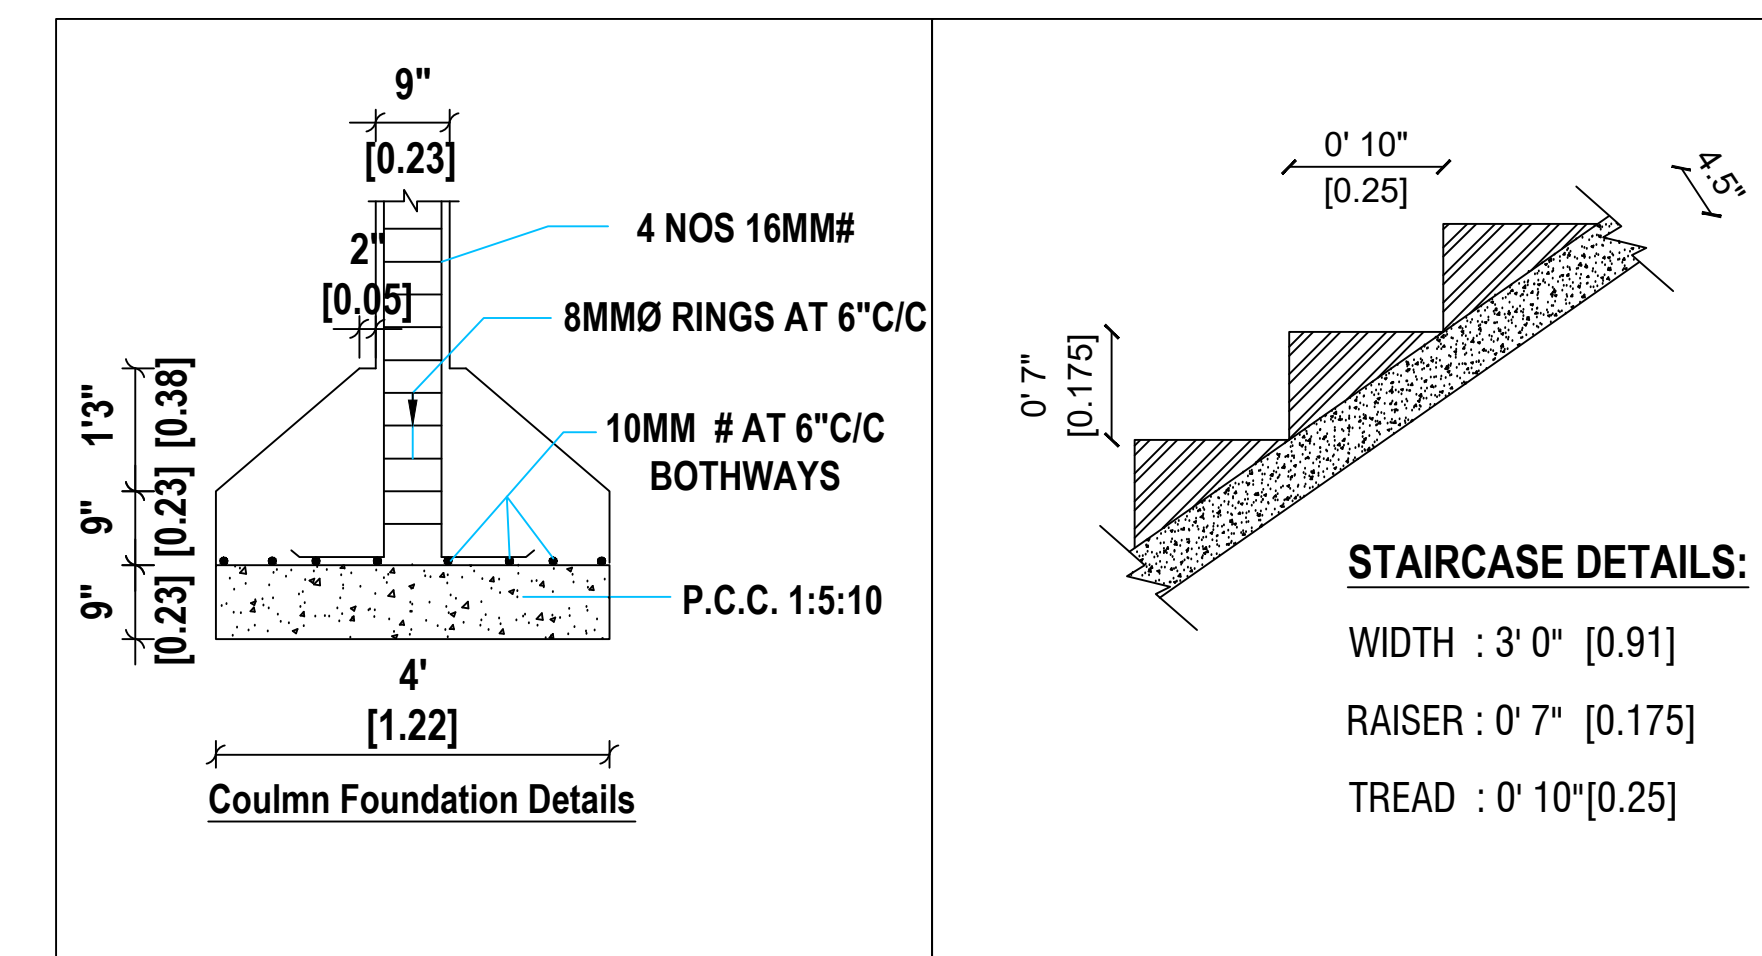
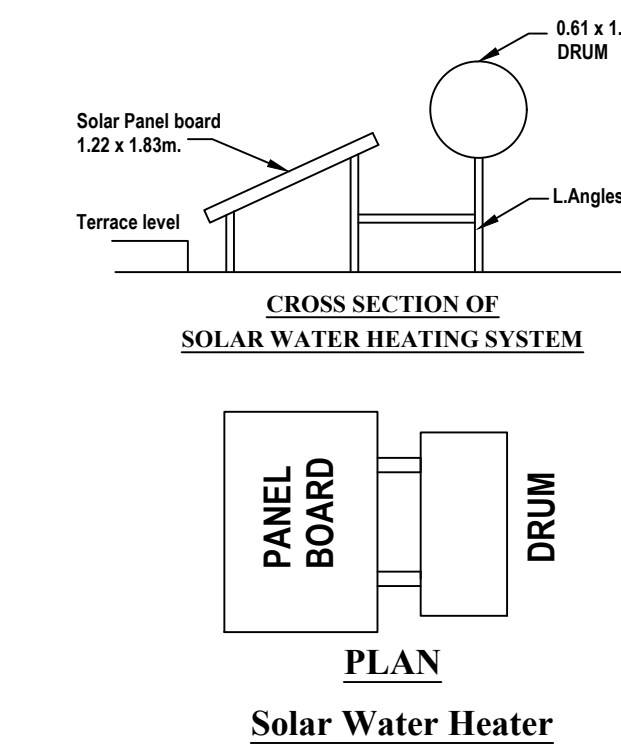
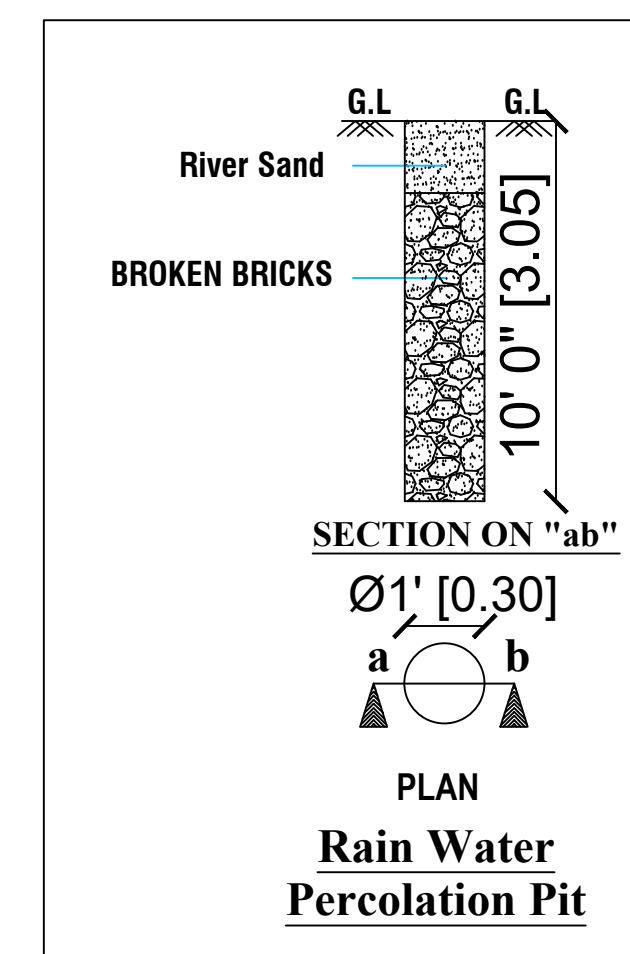
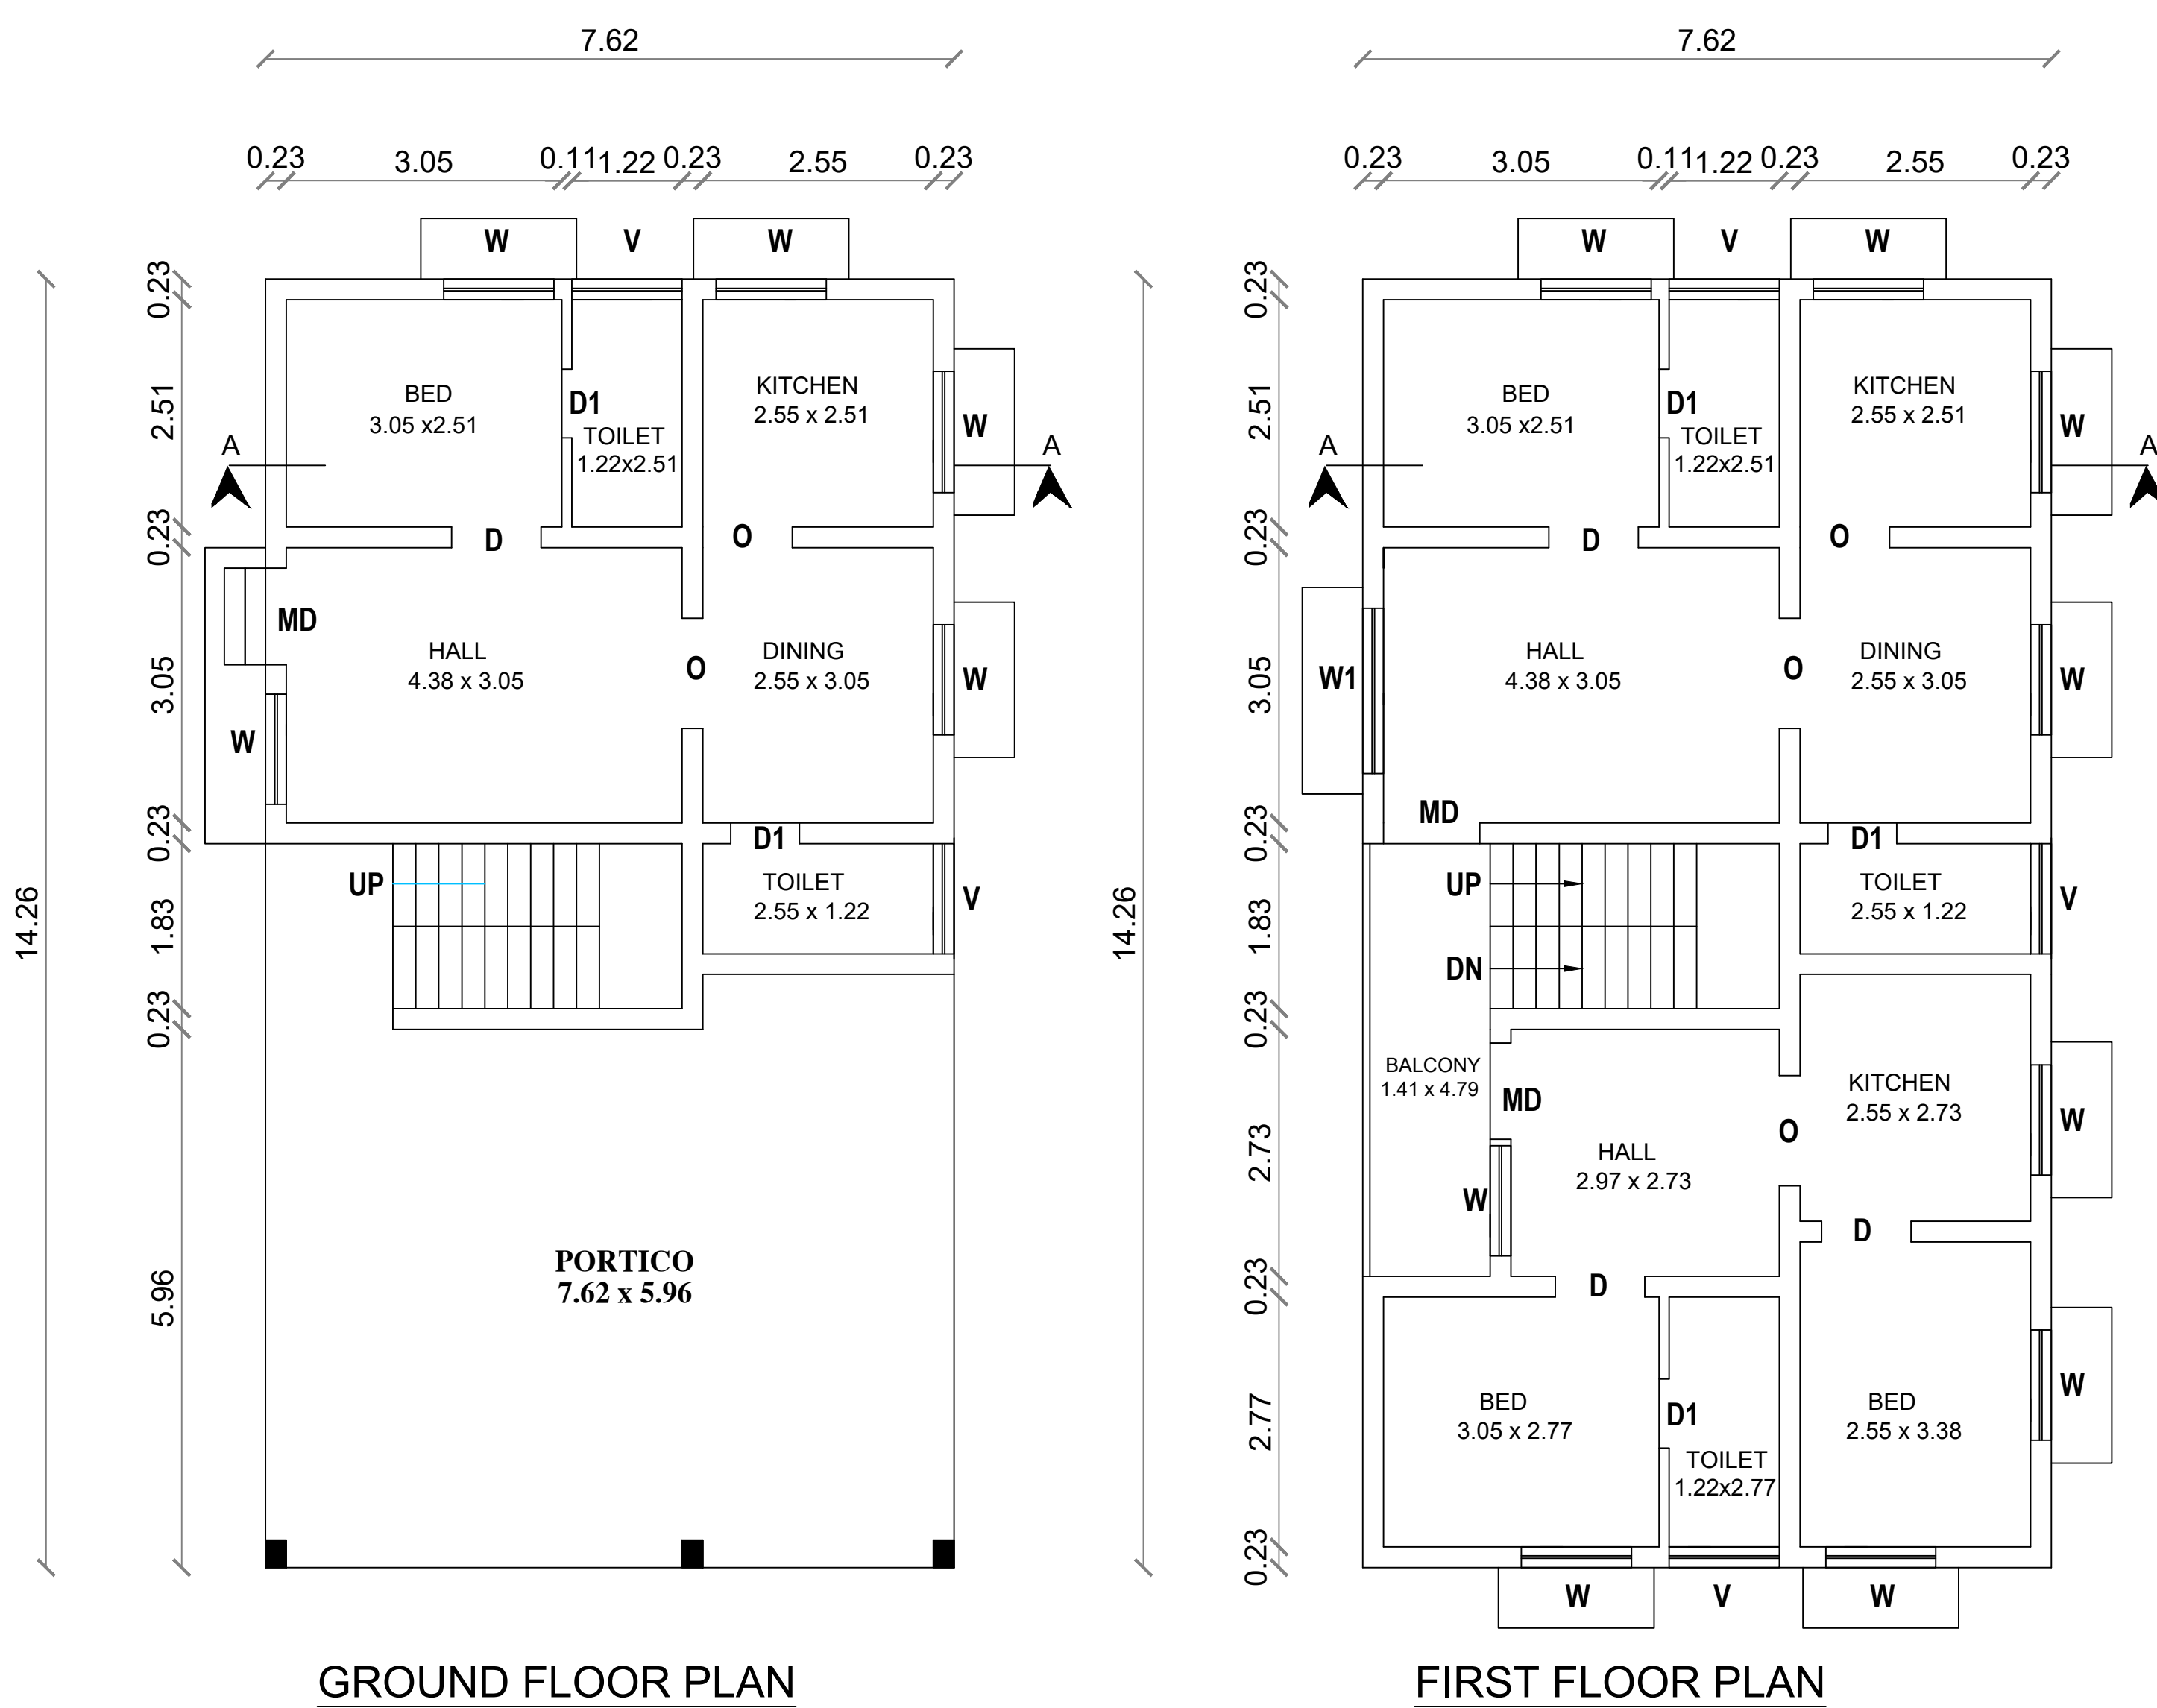
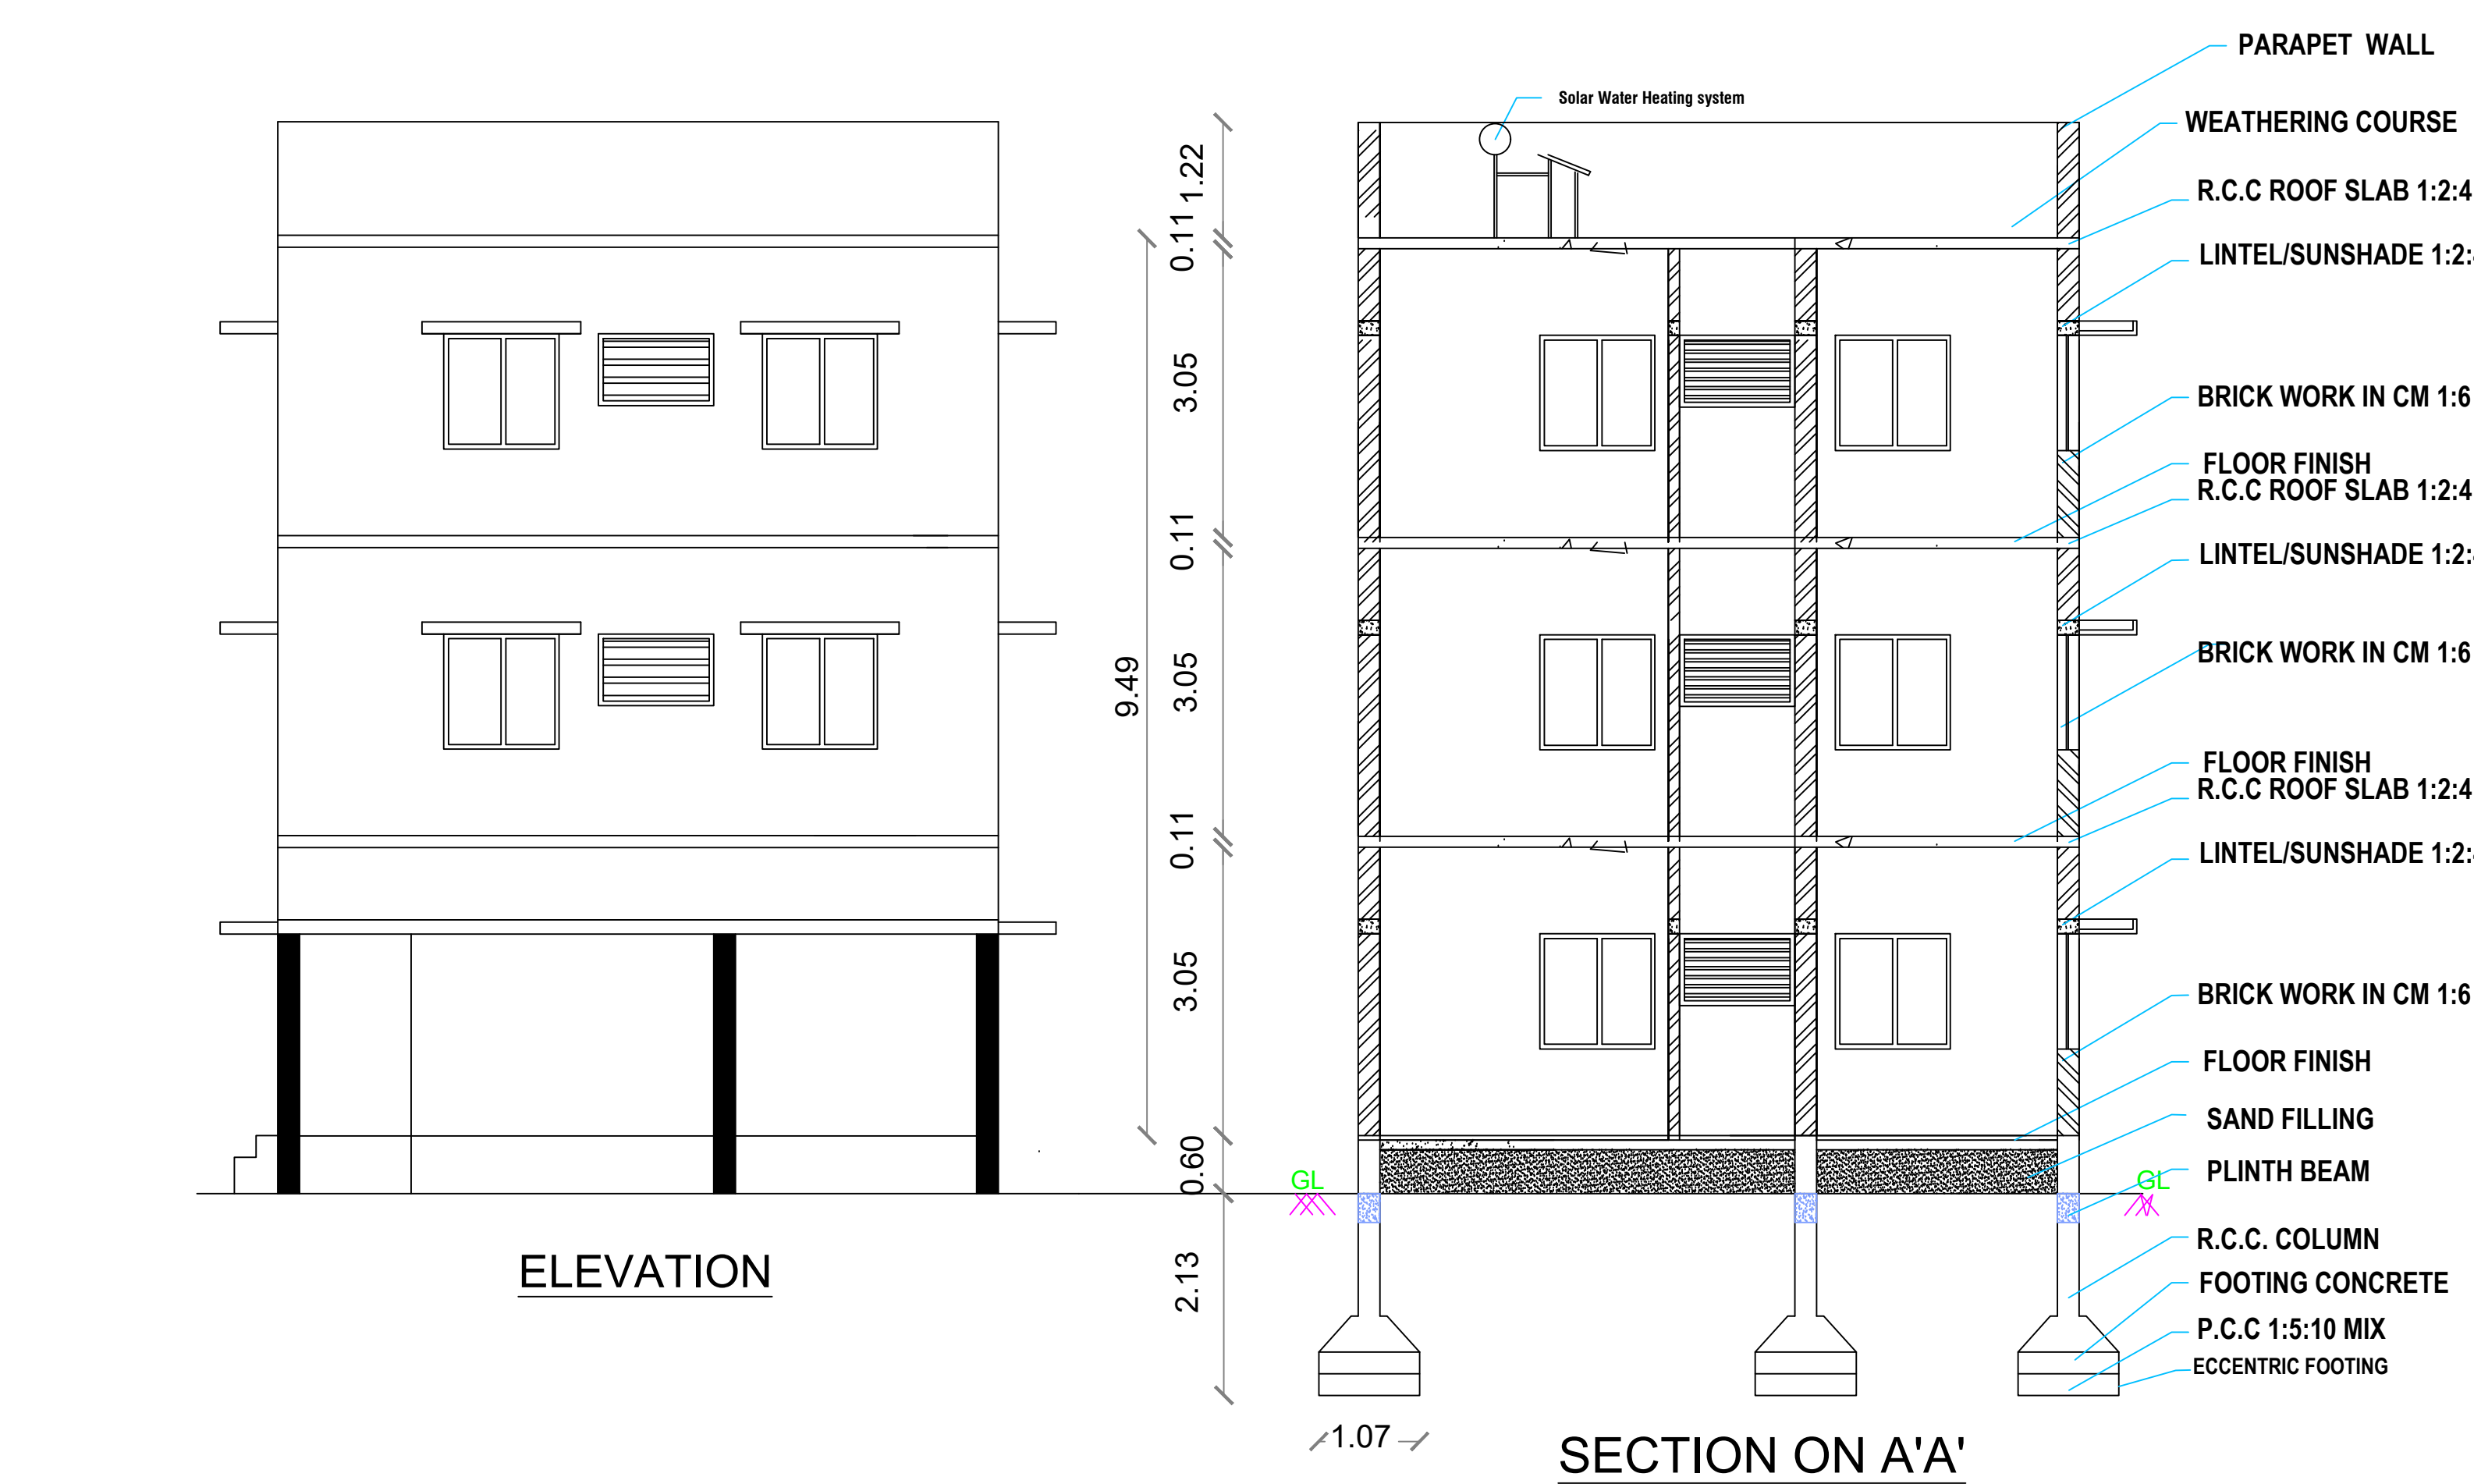


PLAN SHOWING THE CONSTRUCTION OF PROPOSED GROUND , FIRST & SECOND FLOOR R.C.C. ROOF RESIDENTIAL BUILDING AT S.F.NO:367/2A1A1,SITE NO:2, "RUBY AVENUE" ,AT IRUGUR VILLAGE & TOWN PANCHAYAT, SULUR TALUK, COIMBATORE DISTRICT.L.P/R (CPN) NO : 274/2022.

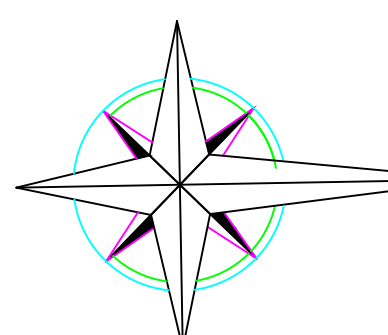


AREA DETAILS		IN SFT	IN SQ. M.	JOINERY DETAILS			
AREA OF THE SITE		2039.00	189.43	Sym.	DESCRIPTION	IN FEET	IN METER
AREA OF THE PROPOSED GROUND FLOOR		1169.83	108.68	MD	MAIN DOOR	3' 6" X 7' 0"	1.07 X 2.13
AREA OF THE PROPOSED FIRST FLOOR		1169.83	108.68	D/O	DOOR / OPEN	3' 3" X 7' 0"	1.00 X 2.13
AREA OF THE PROPOSED SECOND FLOOR		1169.83	108.68	D1	DOOR	2' 6" X 7' 0"	0.76 X 2.13
AREA OF THE OPEN SPACE		869.17	80.74	W	WINDOW	4' 0" X 4' 6"	1.22 X 1.37
		HORIZONTAL DISTANCE FROM HT.LINE IF ANY - NIL.					
		PERCOLATION PIT @ 10' c/c					

Plan, Section & Elevation		Site Plan	
<u>SCALE</u>	1" : 8' 0"	1" : 8' 0"	
	SITE BOUNDRY		
	PROPOSED BUILDING		
	EXISTING ROAD		

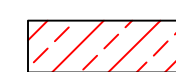

OWNER / DEVELOPER

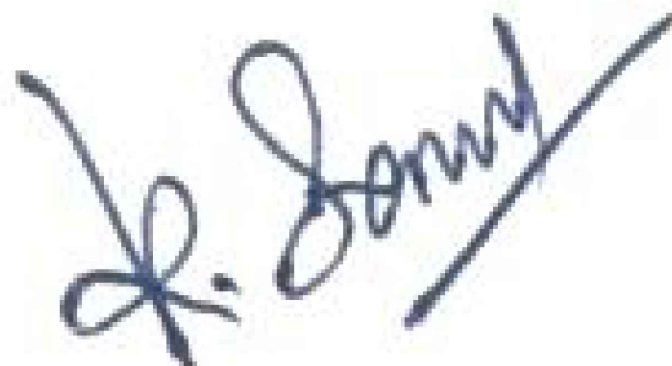

ER.K. SENTHIL, DCE. , LBS,
9/11-A, Ondipudur Road Irugur,
Cell: 98437 79999, 98421 22220.

REGISTER ENGINEER