
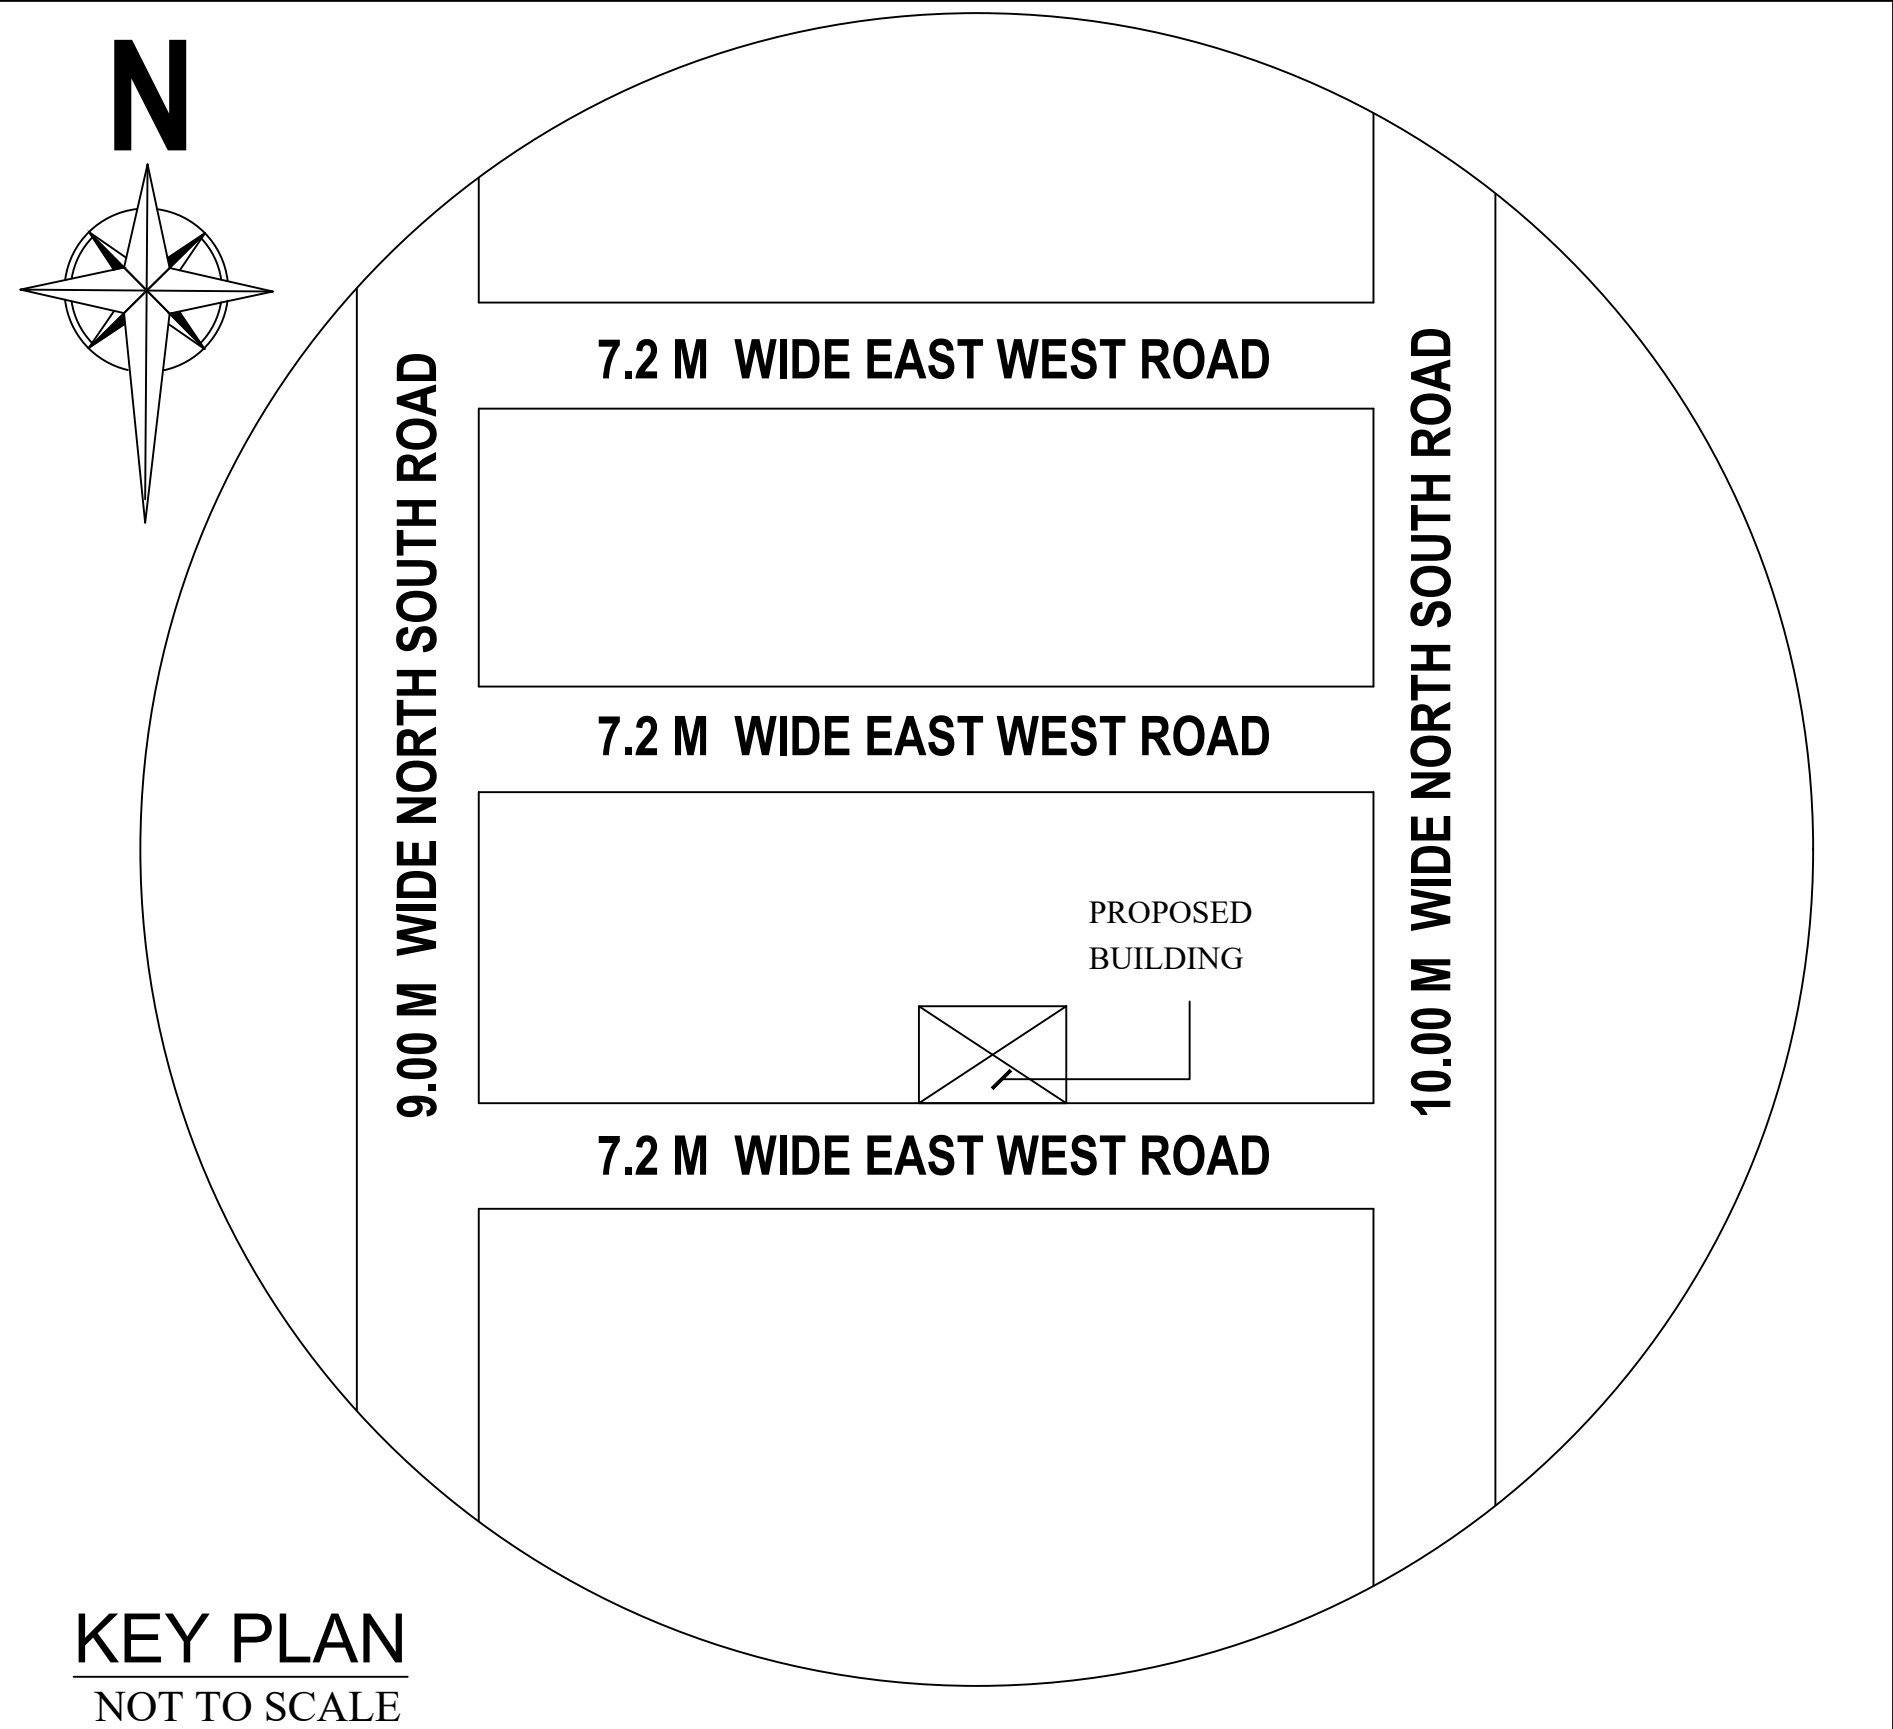
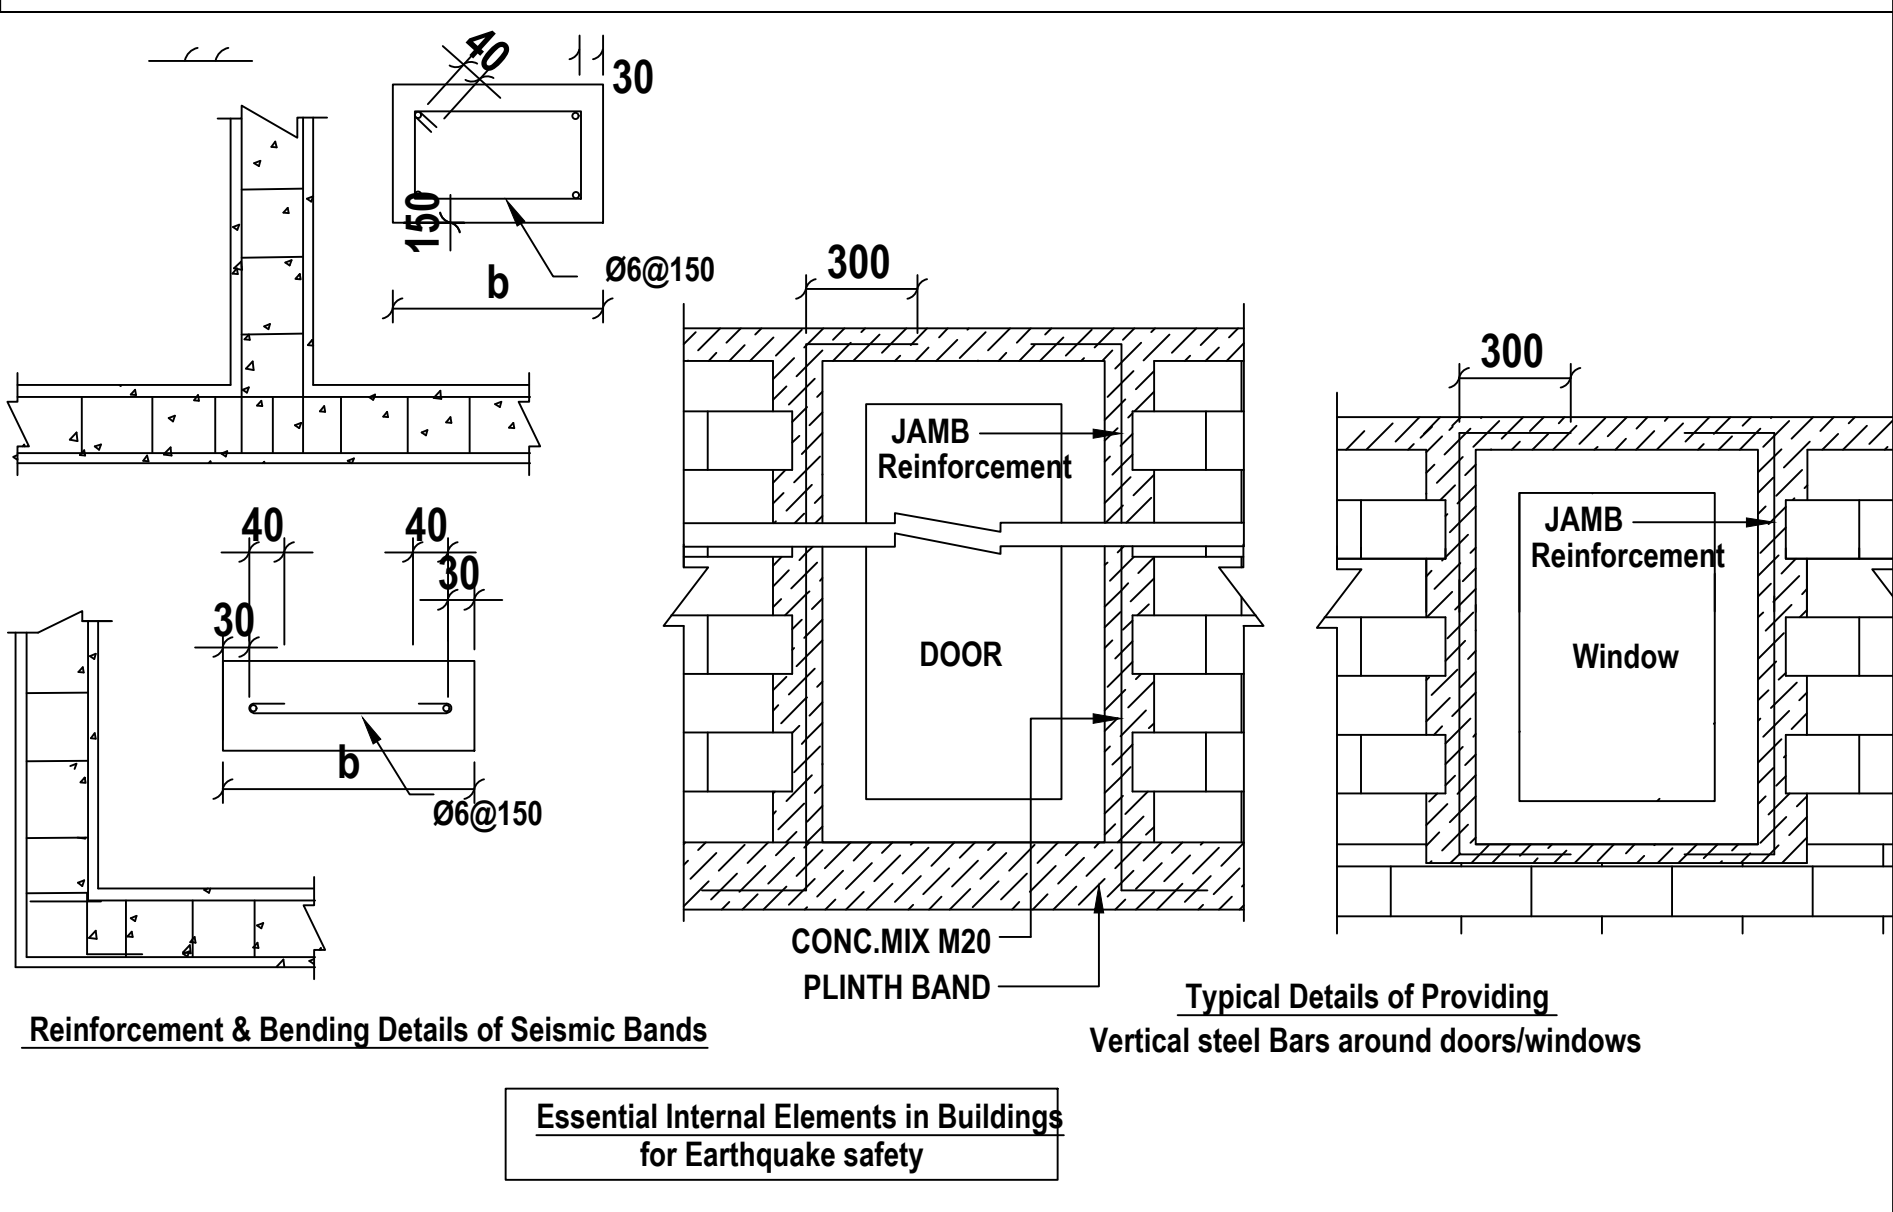
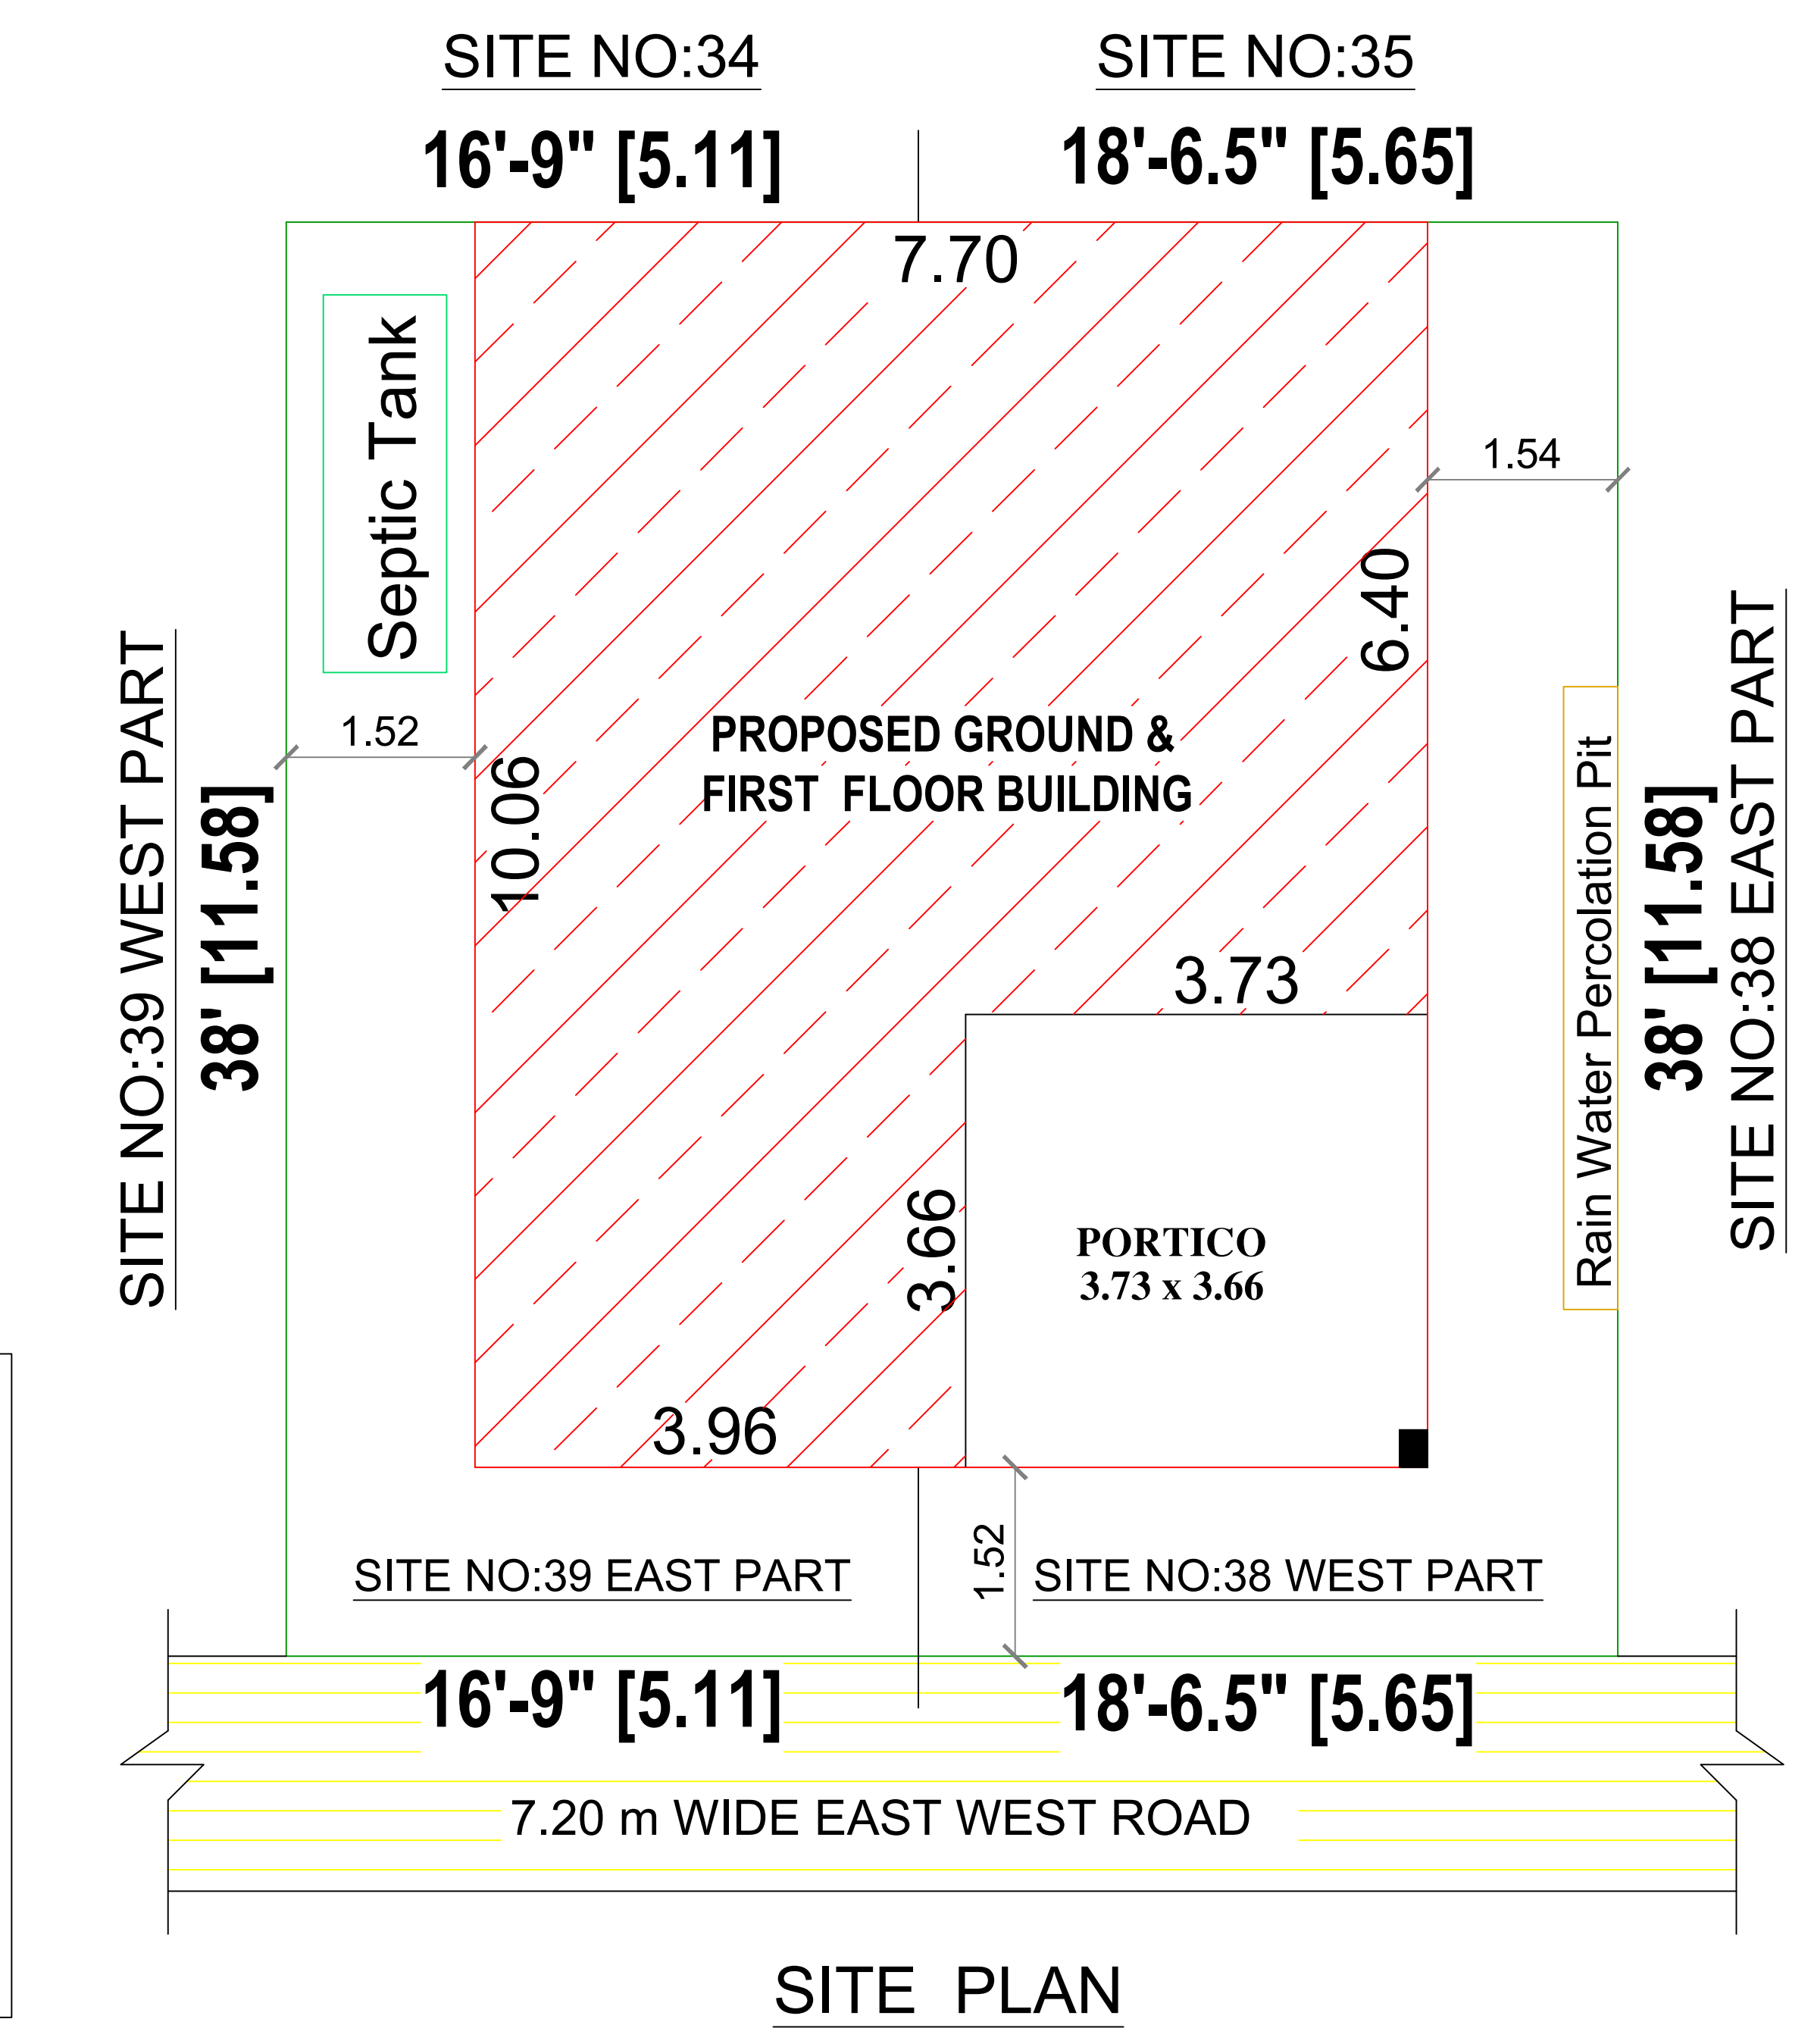
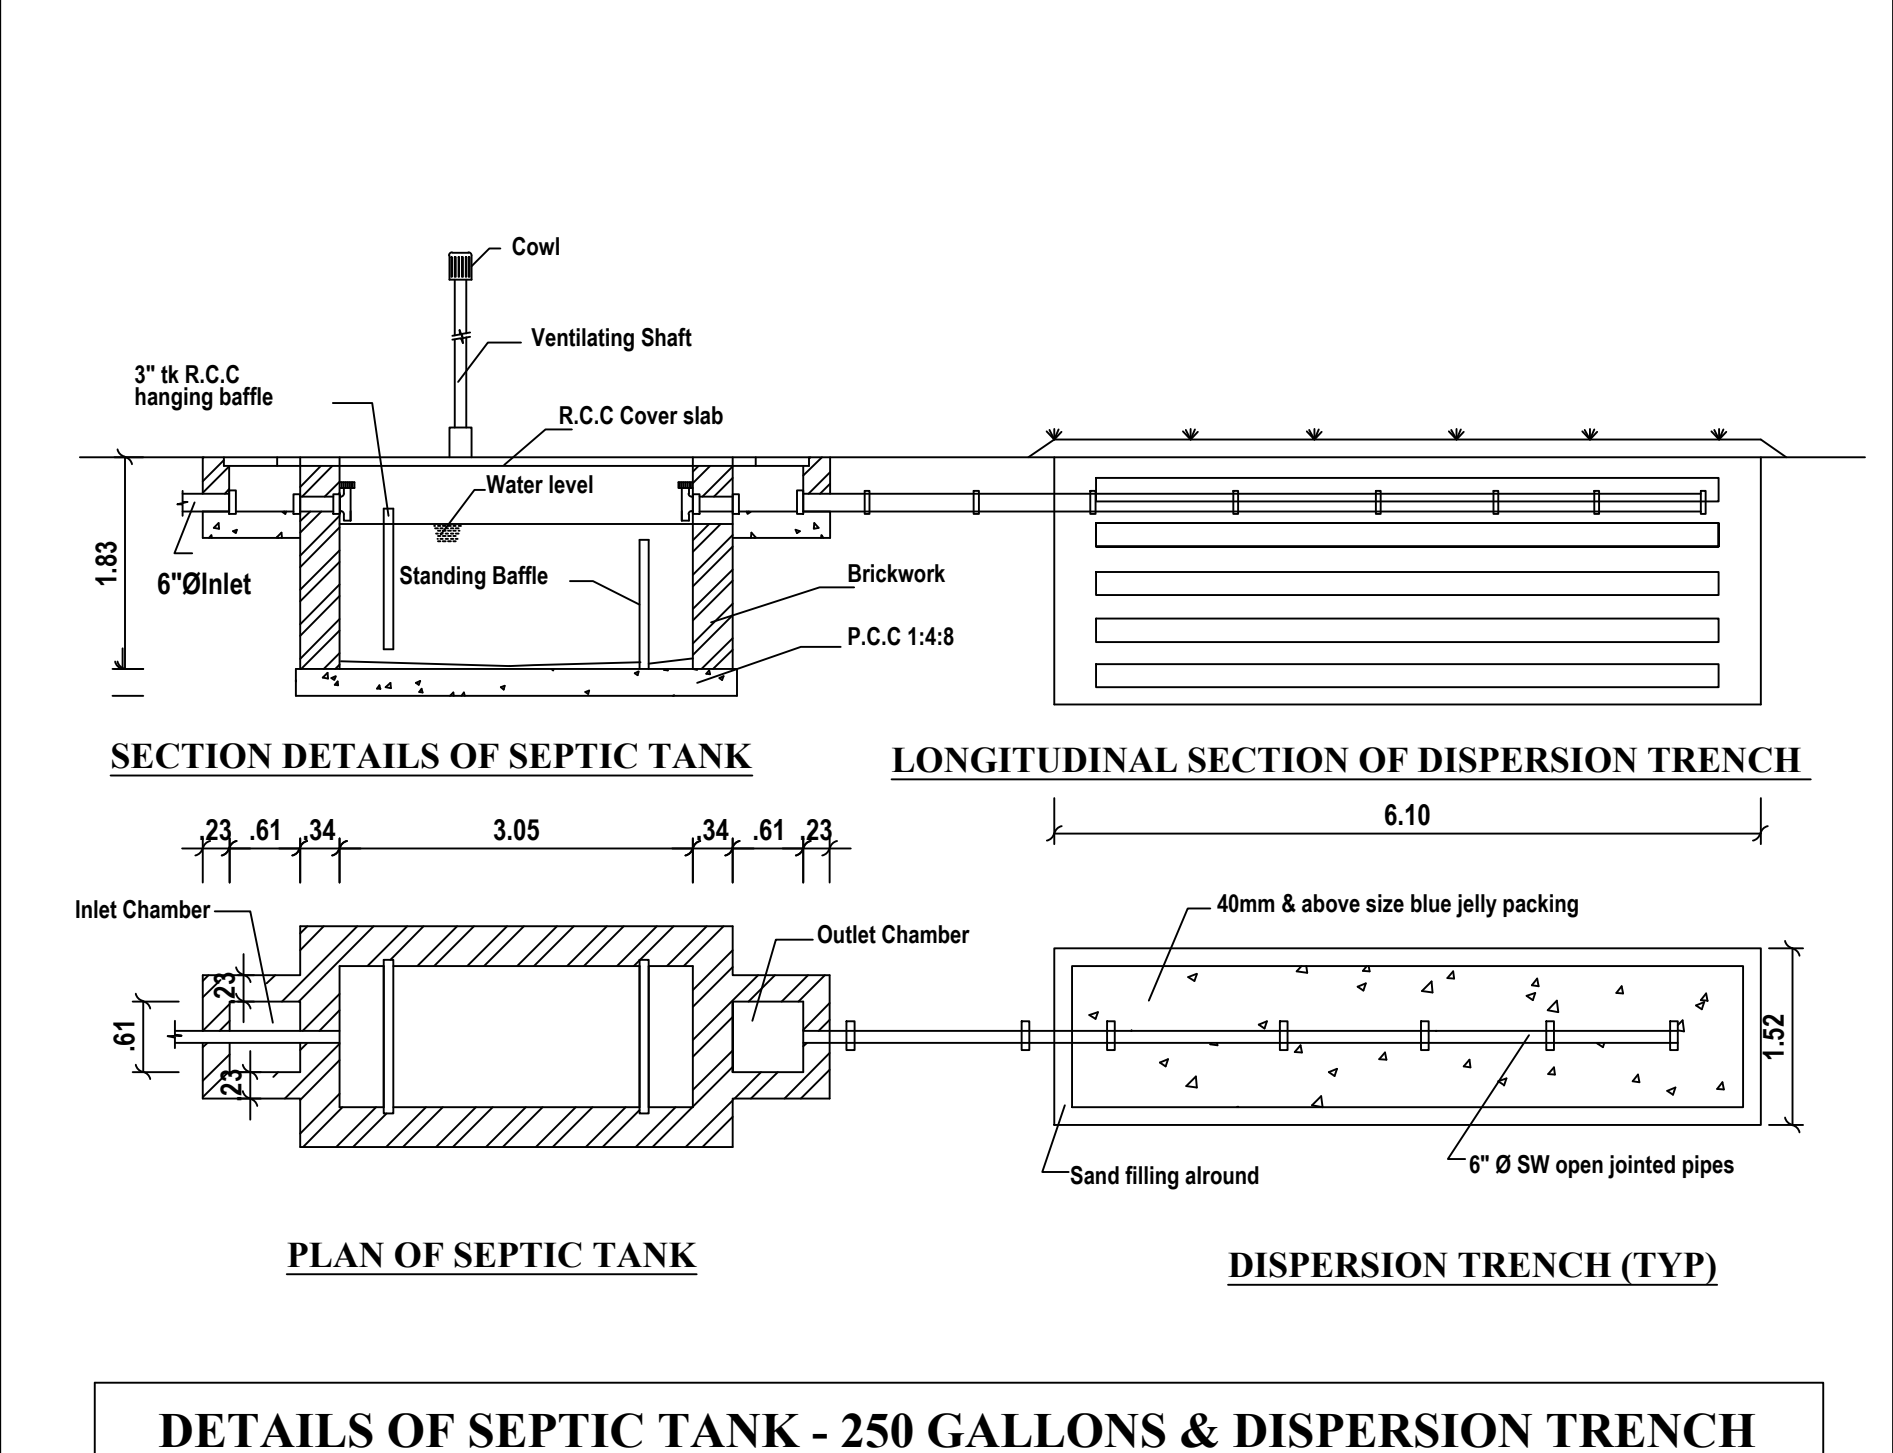
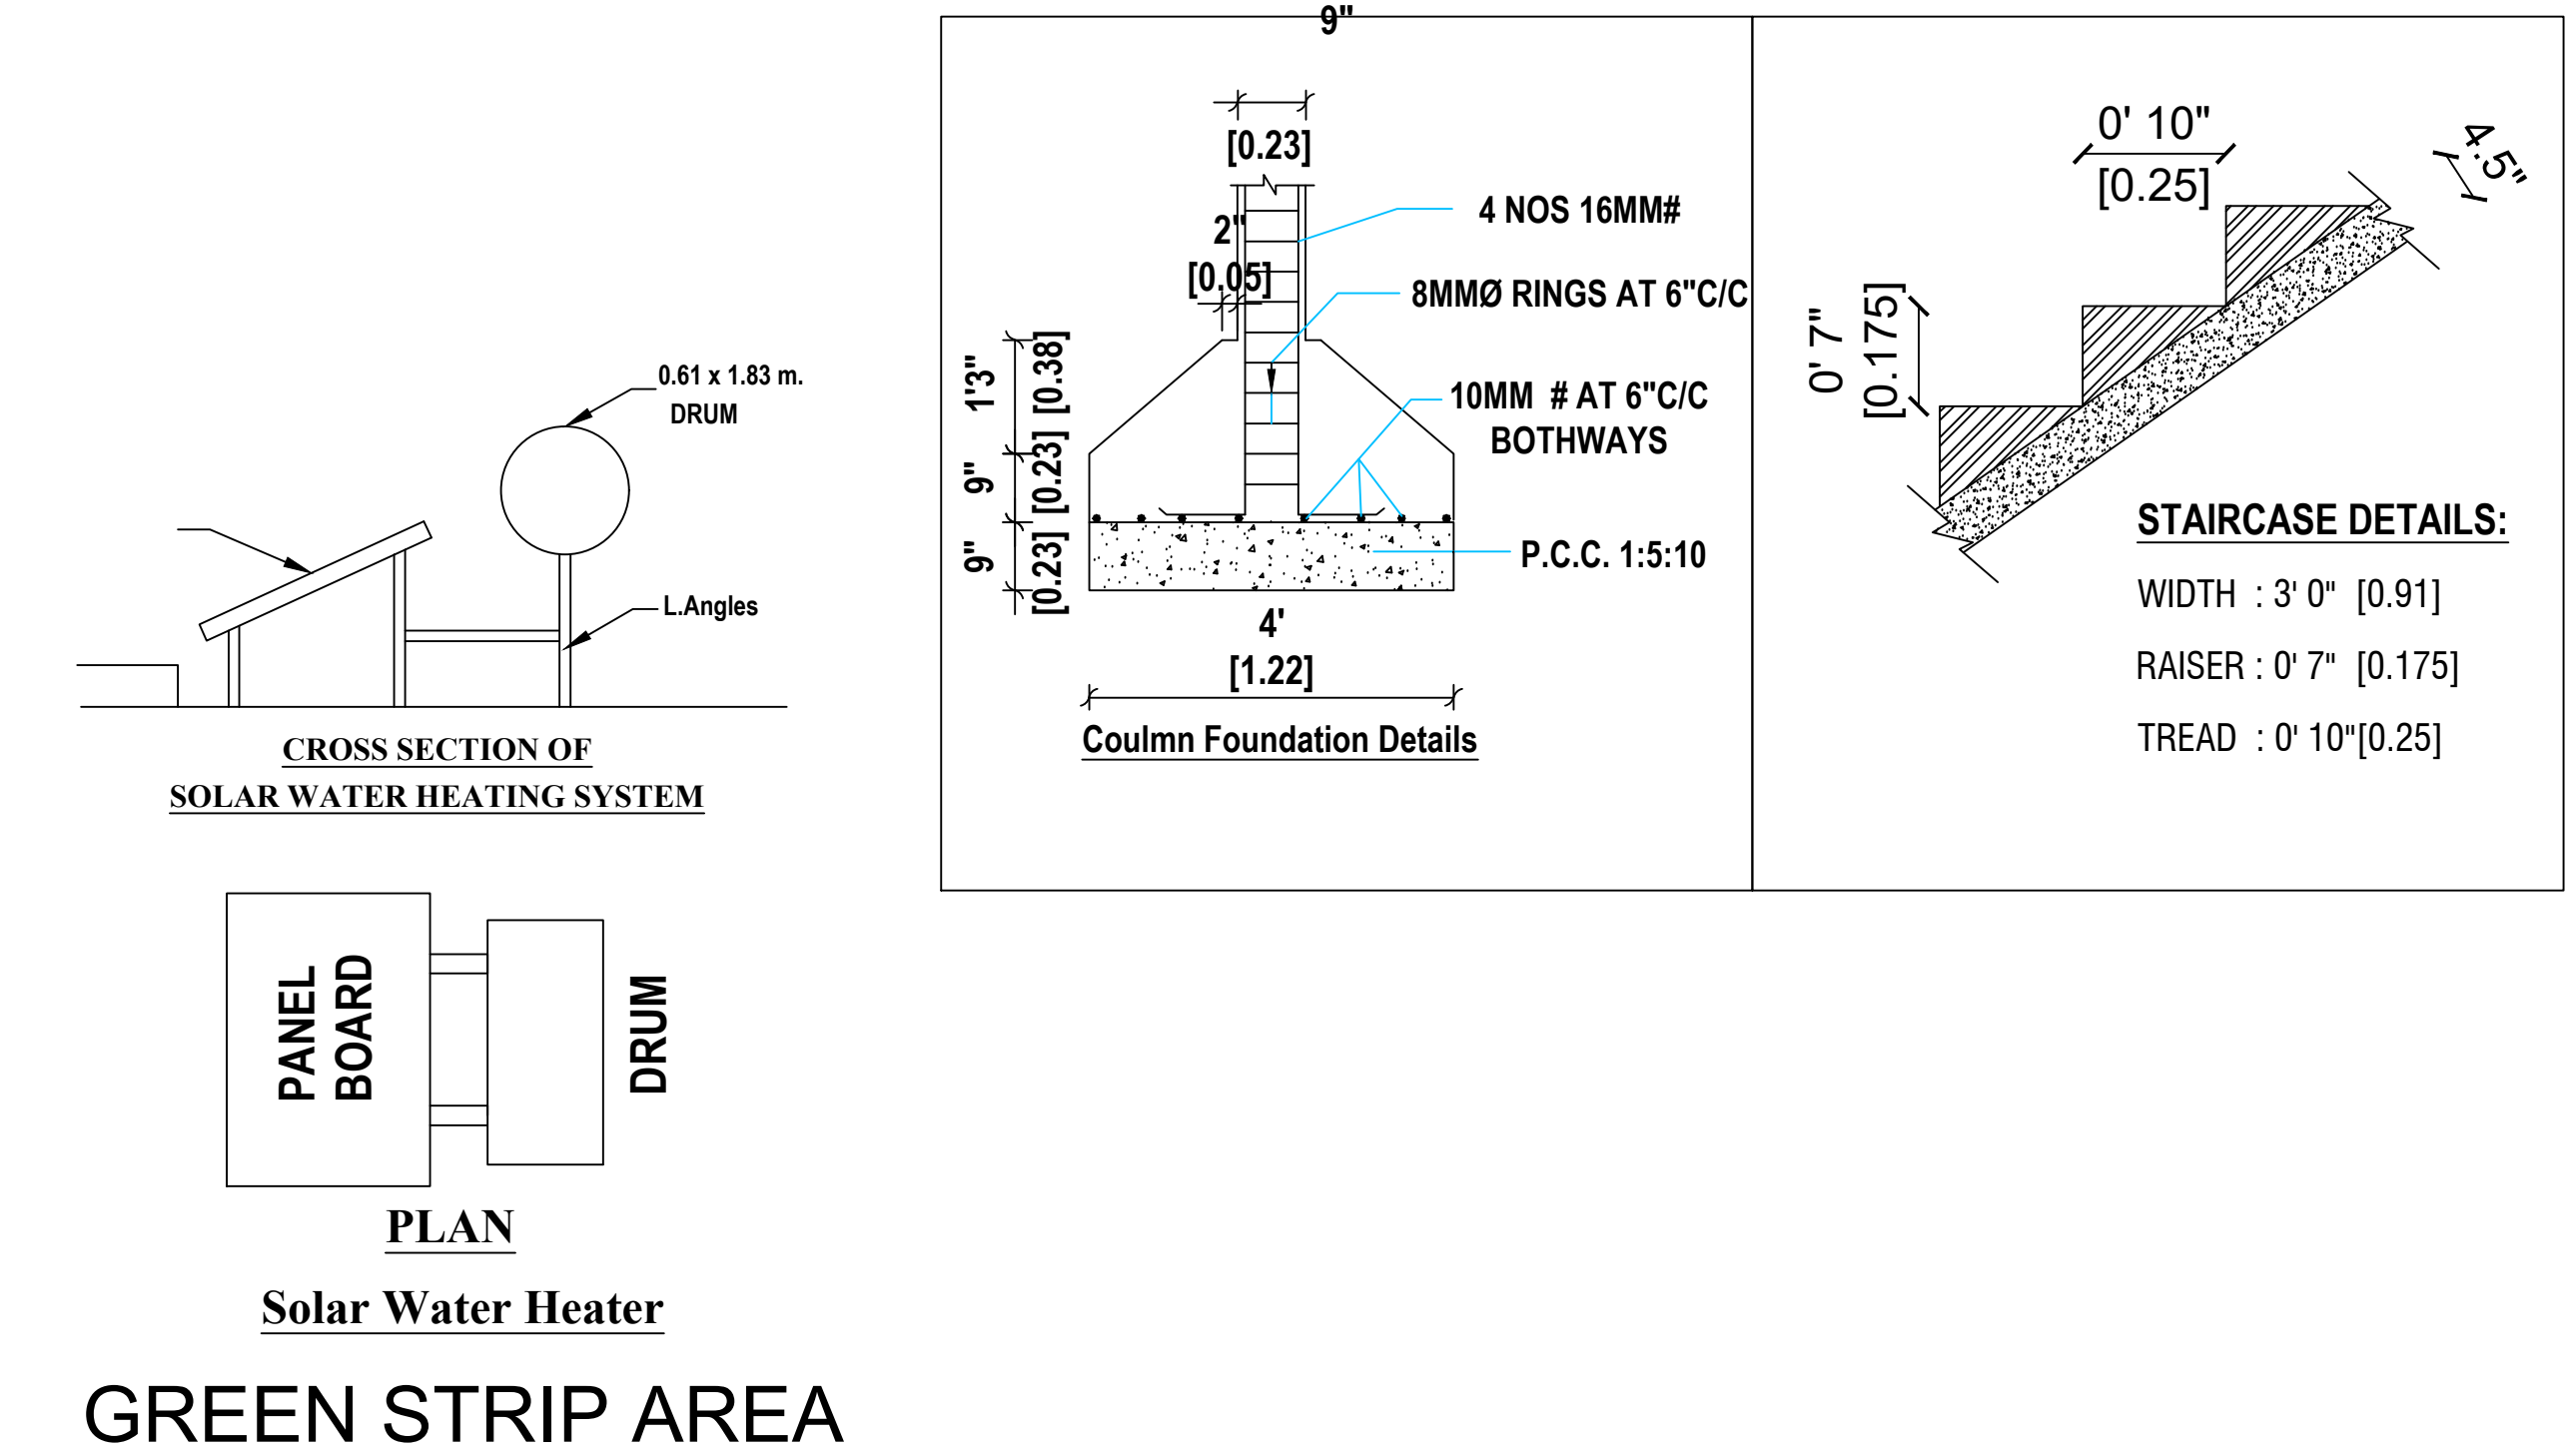
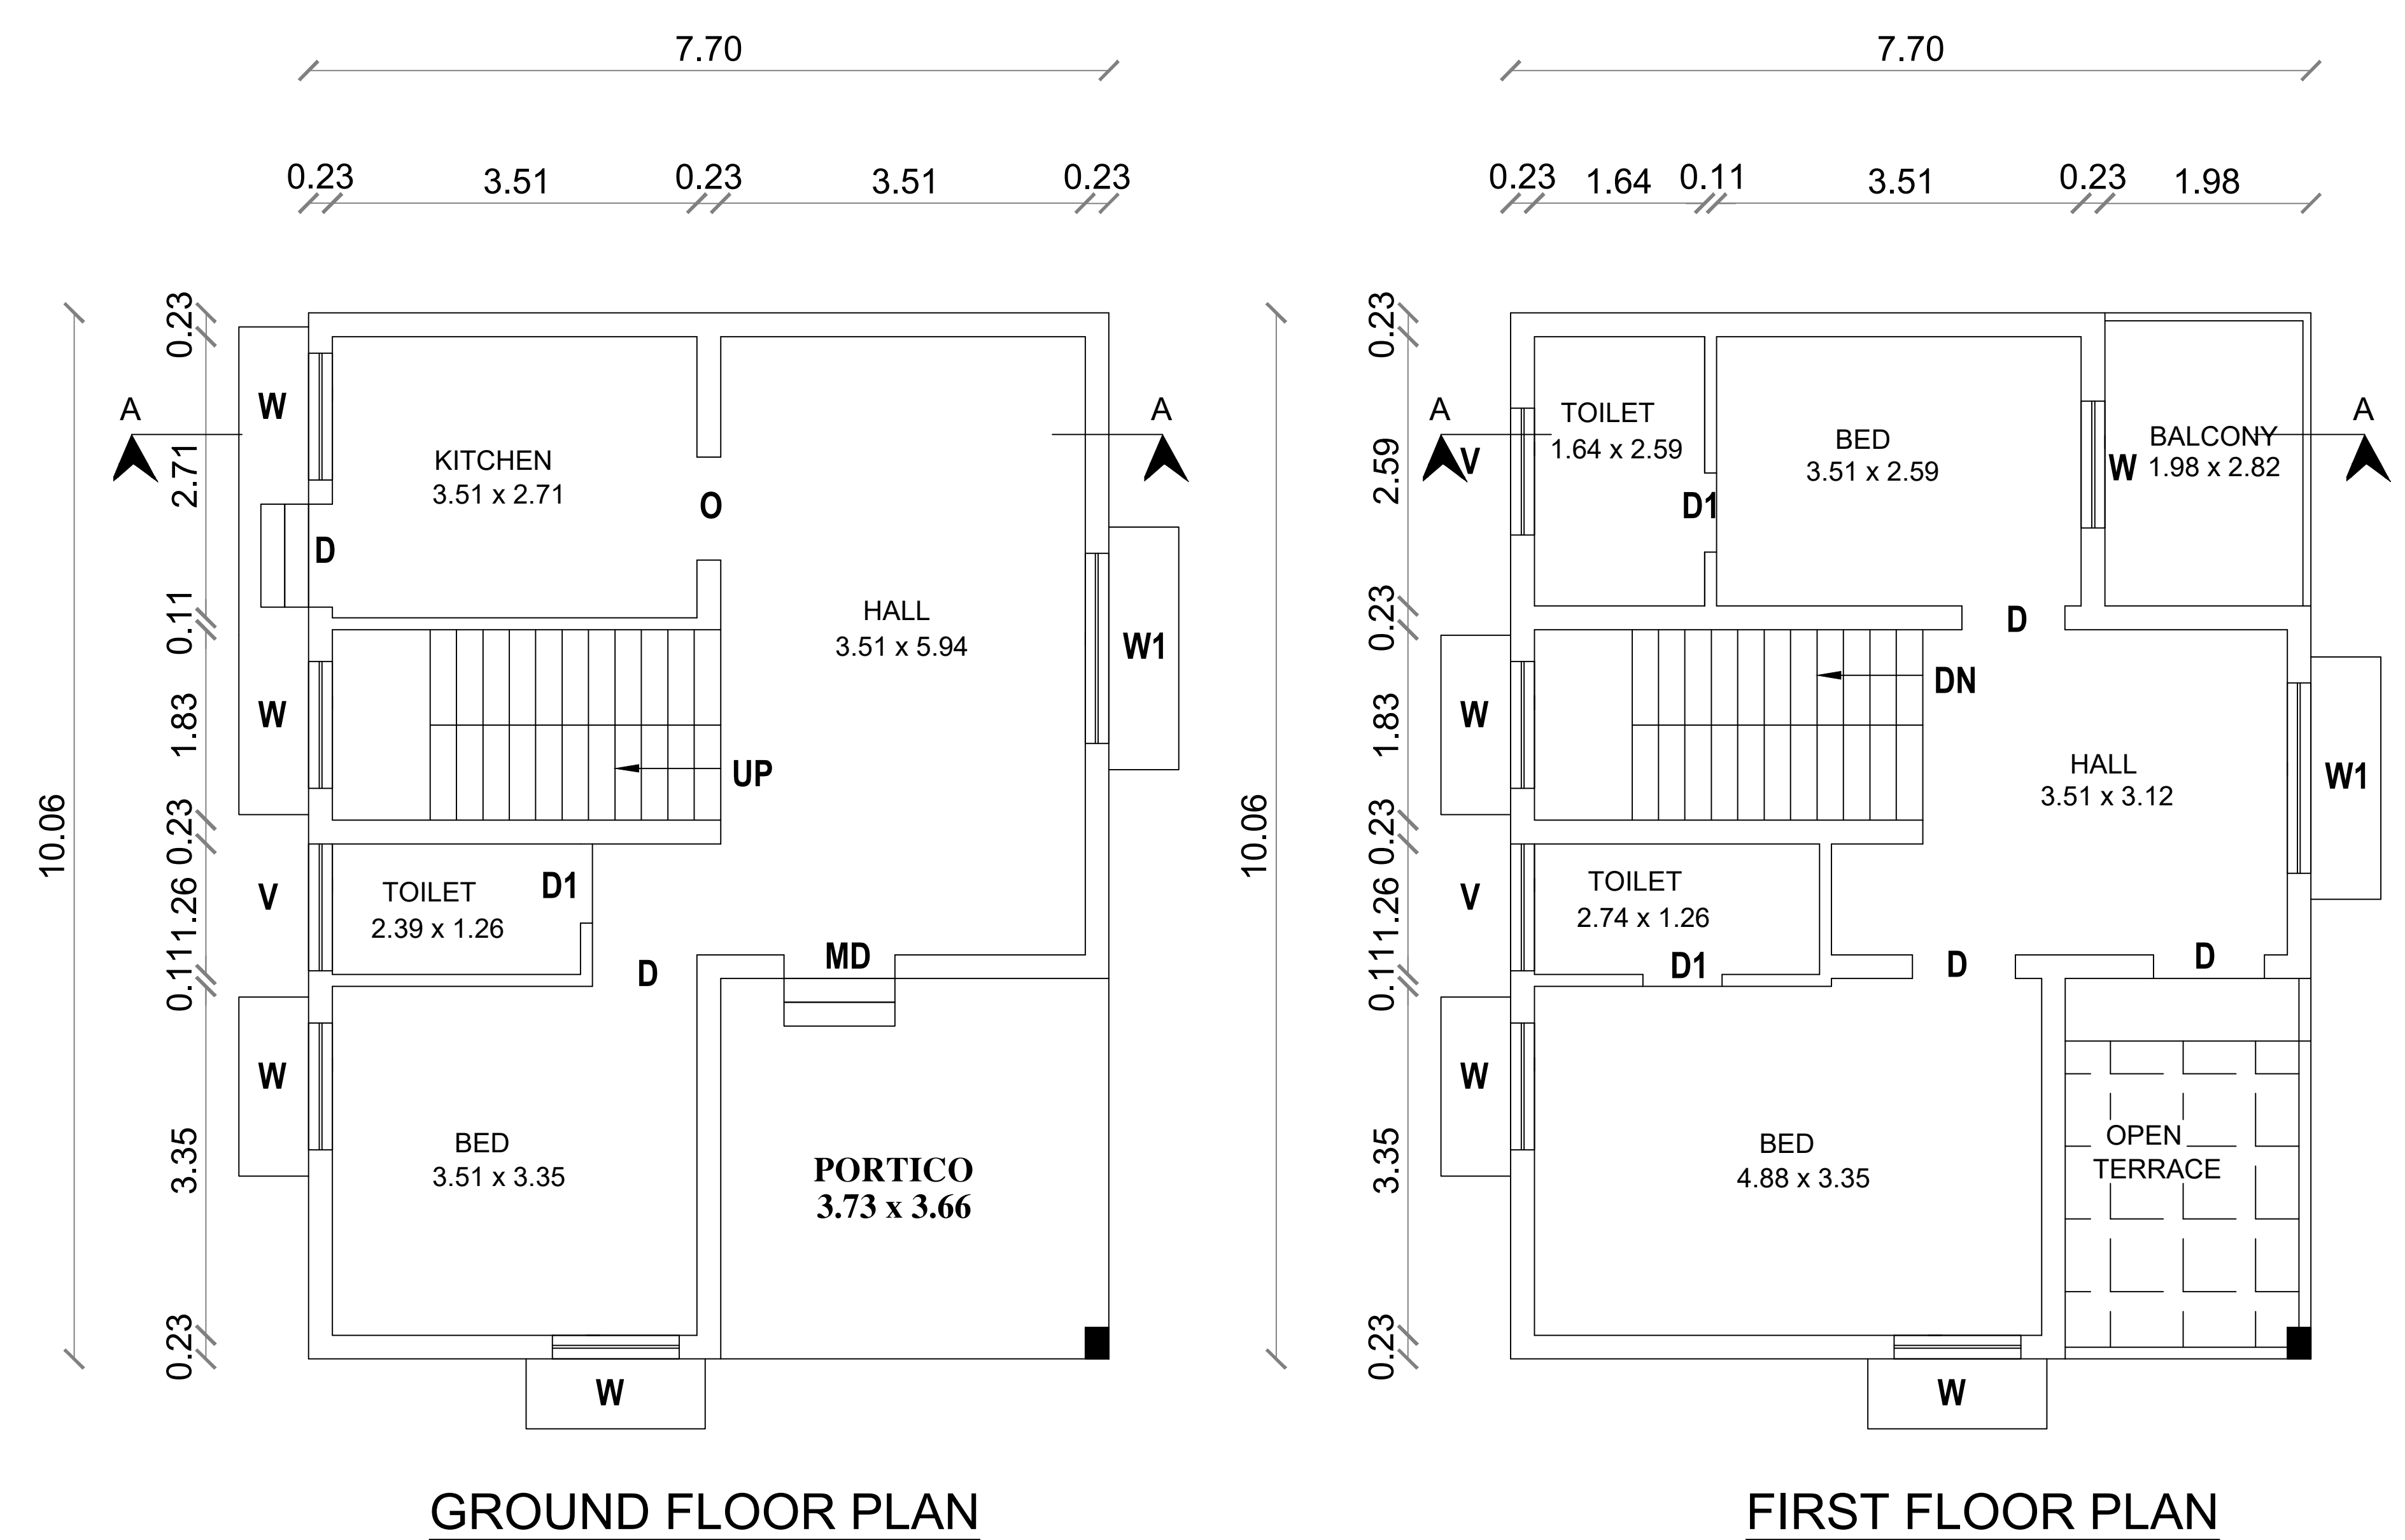
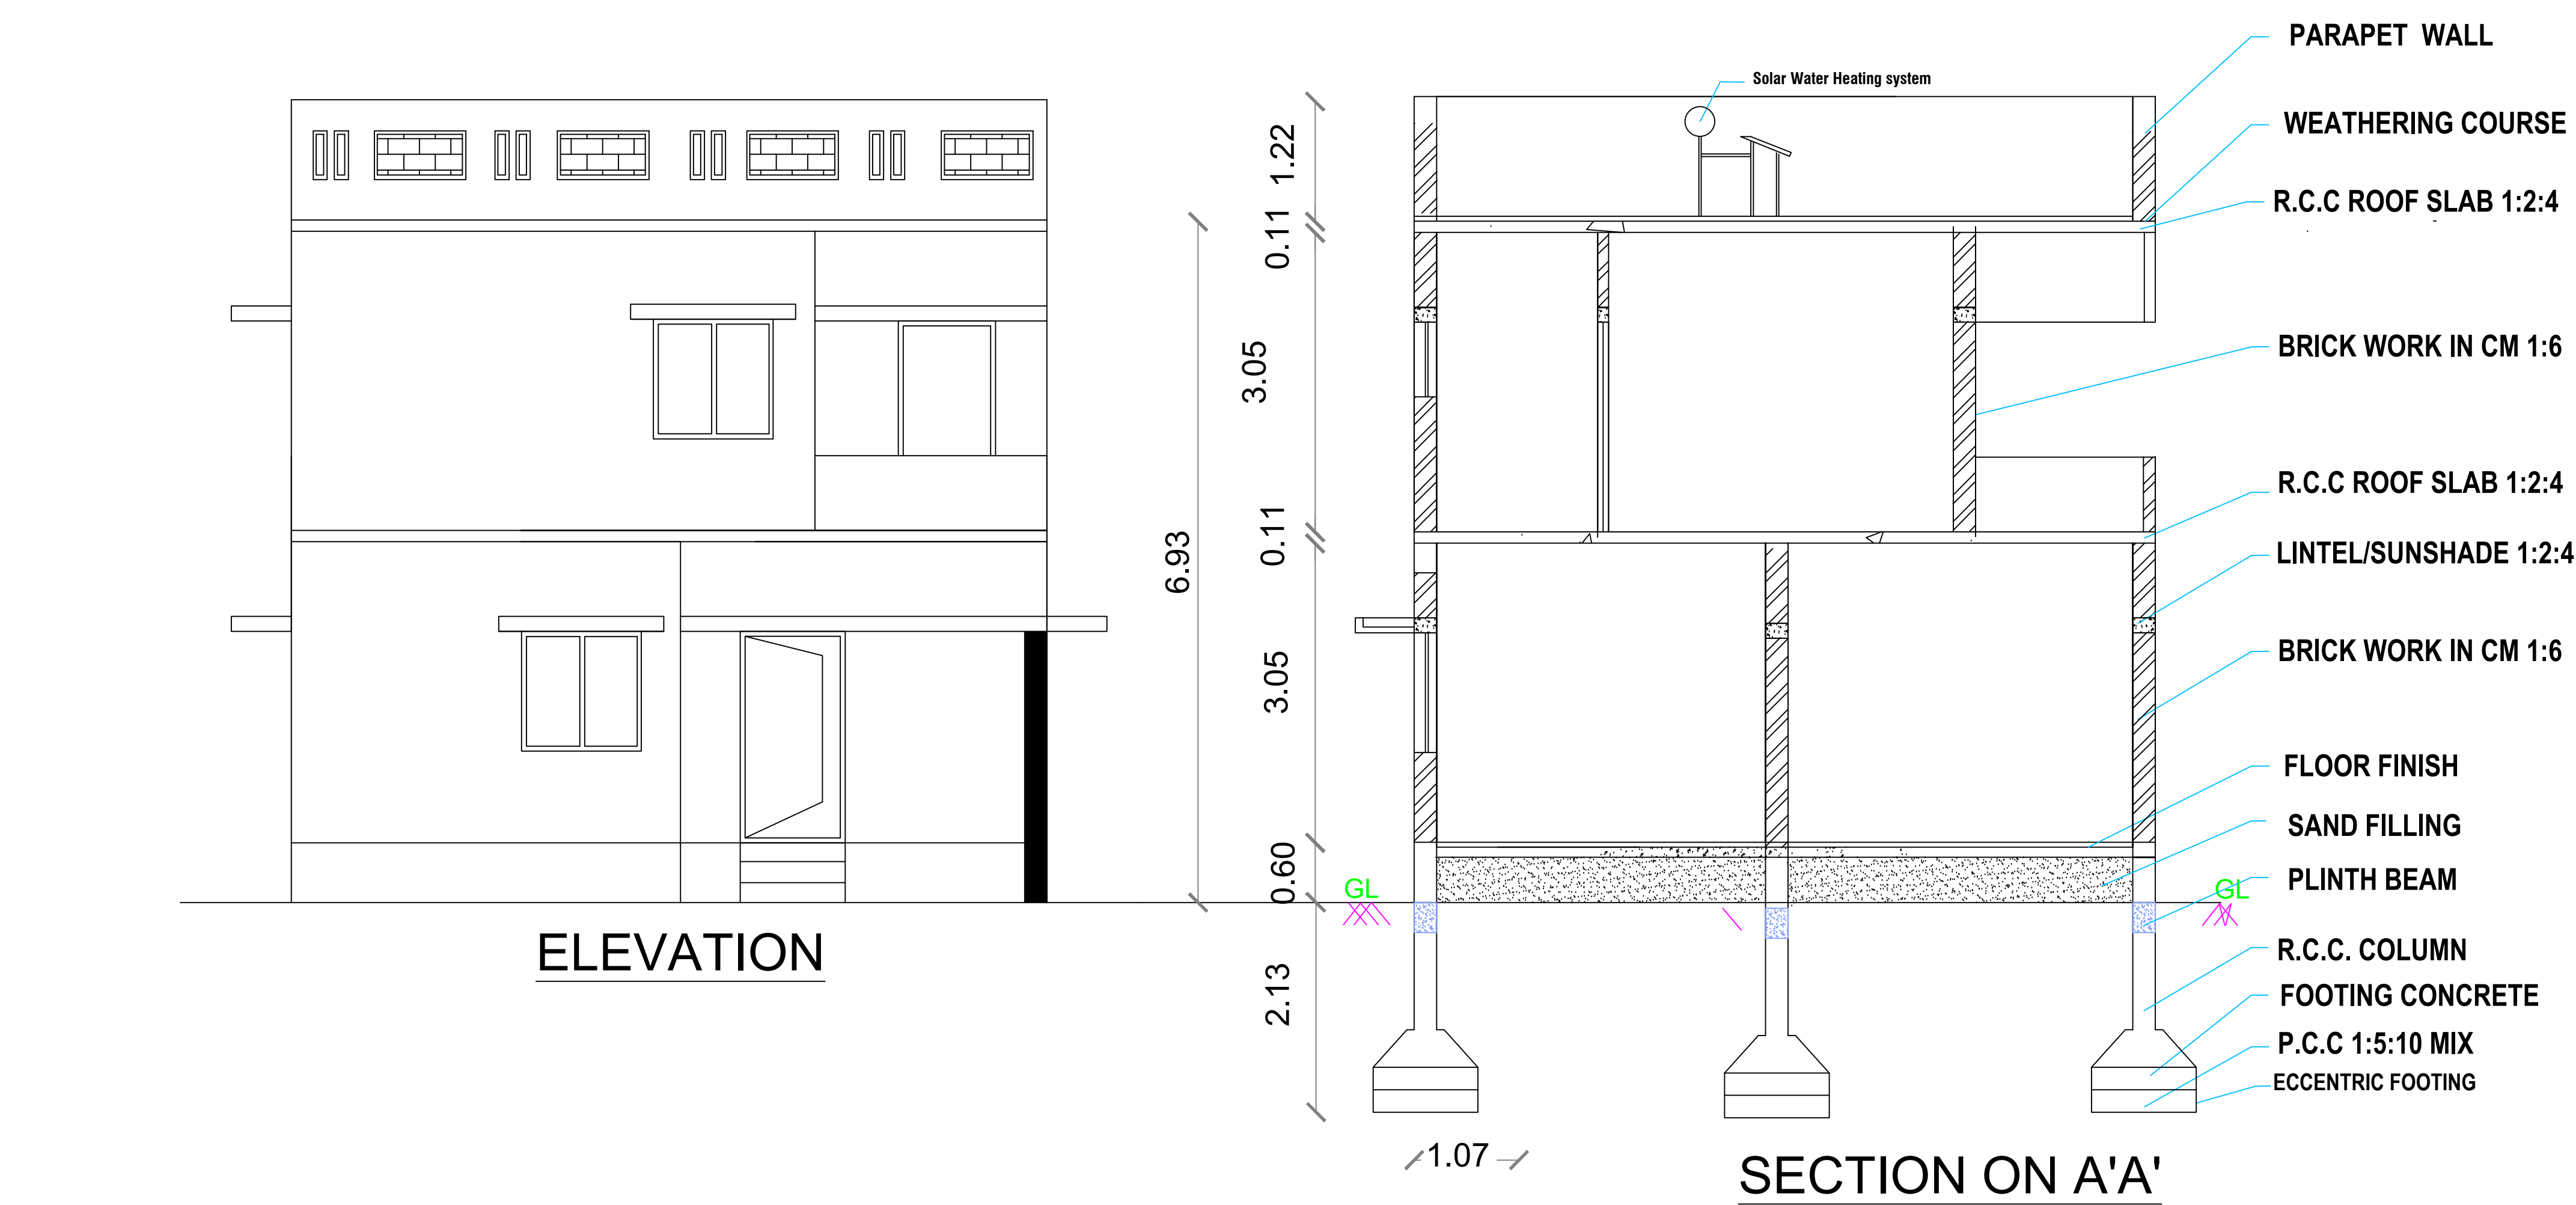


PLAN SHOWING THE PROPOSED GROUND & FIRST FLOOR R.C.C.ROOF RESIDENTIAL BUILDING IN
S.F.NO: 666/2B1 , SITE NO:38 WEST PART & 39 EAST PART , "10th MILE METRO" , AT IRUGUR VILLAGE & TOWN
PANCHAYAT, SULUR TALUK, COIMBATORE DISTRICT.L.P.R/ (CPN) APPROVAL NO : 137/2021.

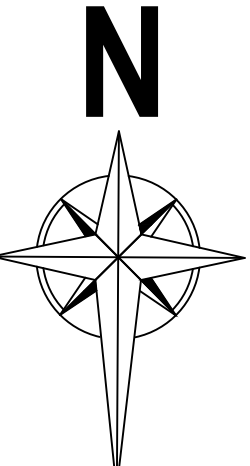

AREA DETAILS			IN SFT		IN SQ. M.	
AREA OF THE SITE			1341.00		124.58	
AREA OF THE PROPOSED GROUND FLOOR			833.24		77.41	
AREA OF THE PROPOSED FIRST FLOOR			740.24		68.77	
AREA OF THE OPEN SPACE			507.76		47.17	
			JOINERY DETAILS			
			Sym.	DESCRIPTION	IN FEET	IN METER
			MD	MAIN DOOR	3' 6" X 7' 0"	1.07 X 2.13
			D/O	DOOR / OPEN	3' 3" X 7' 0"	1.00 X 2.13
			D1	DOOR	2' 6" X 7' 0"	0.76 X 2.13
			W	WINDOW	4' 0" X 4' 6"	1.22 X 1.37
			W1	WINDOW	6' 0" X 4' 6"	1.83 X 1.37
			V	VENTILATOR	4' 0" X 2' 6"	1.22 X 0.76
			HORIZONTAL DISTANCE FROM HT.LINE IF ANY - NIL.			
			PERCOLATION PIT @ 10' c/c			
			Plan, Section & Elevation		Site Plan	
			SCALE 1" : 8' 0"		1" : 8' 0"	
			SITE BOUNDARY			
			PROPOSED BUILDING			
			EXISTING ROAD			
			OWNER / DEVELOPER		REGISTER ENGINEER	