
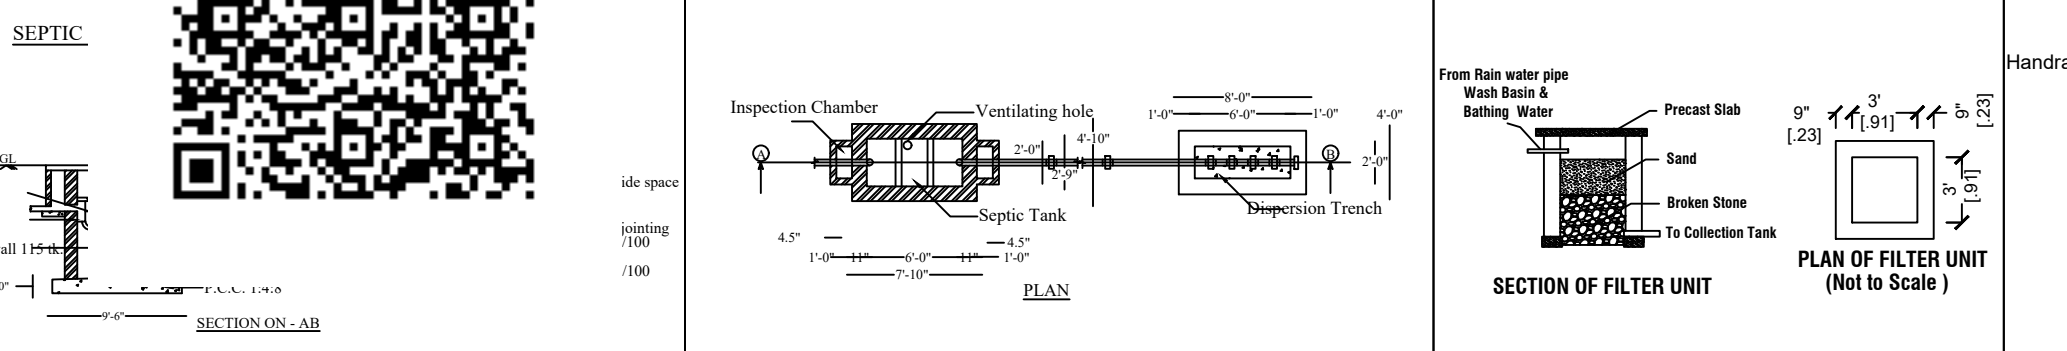
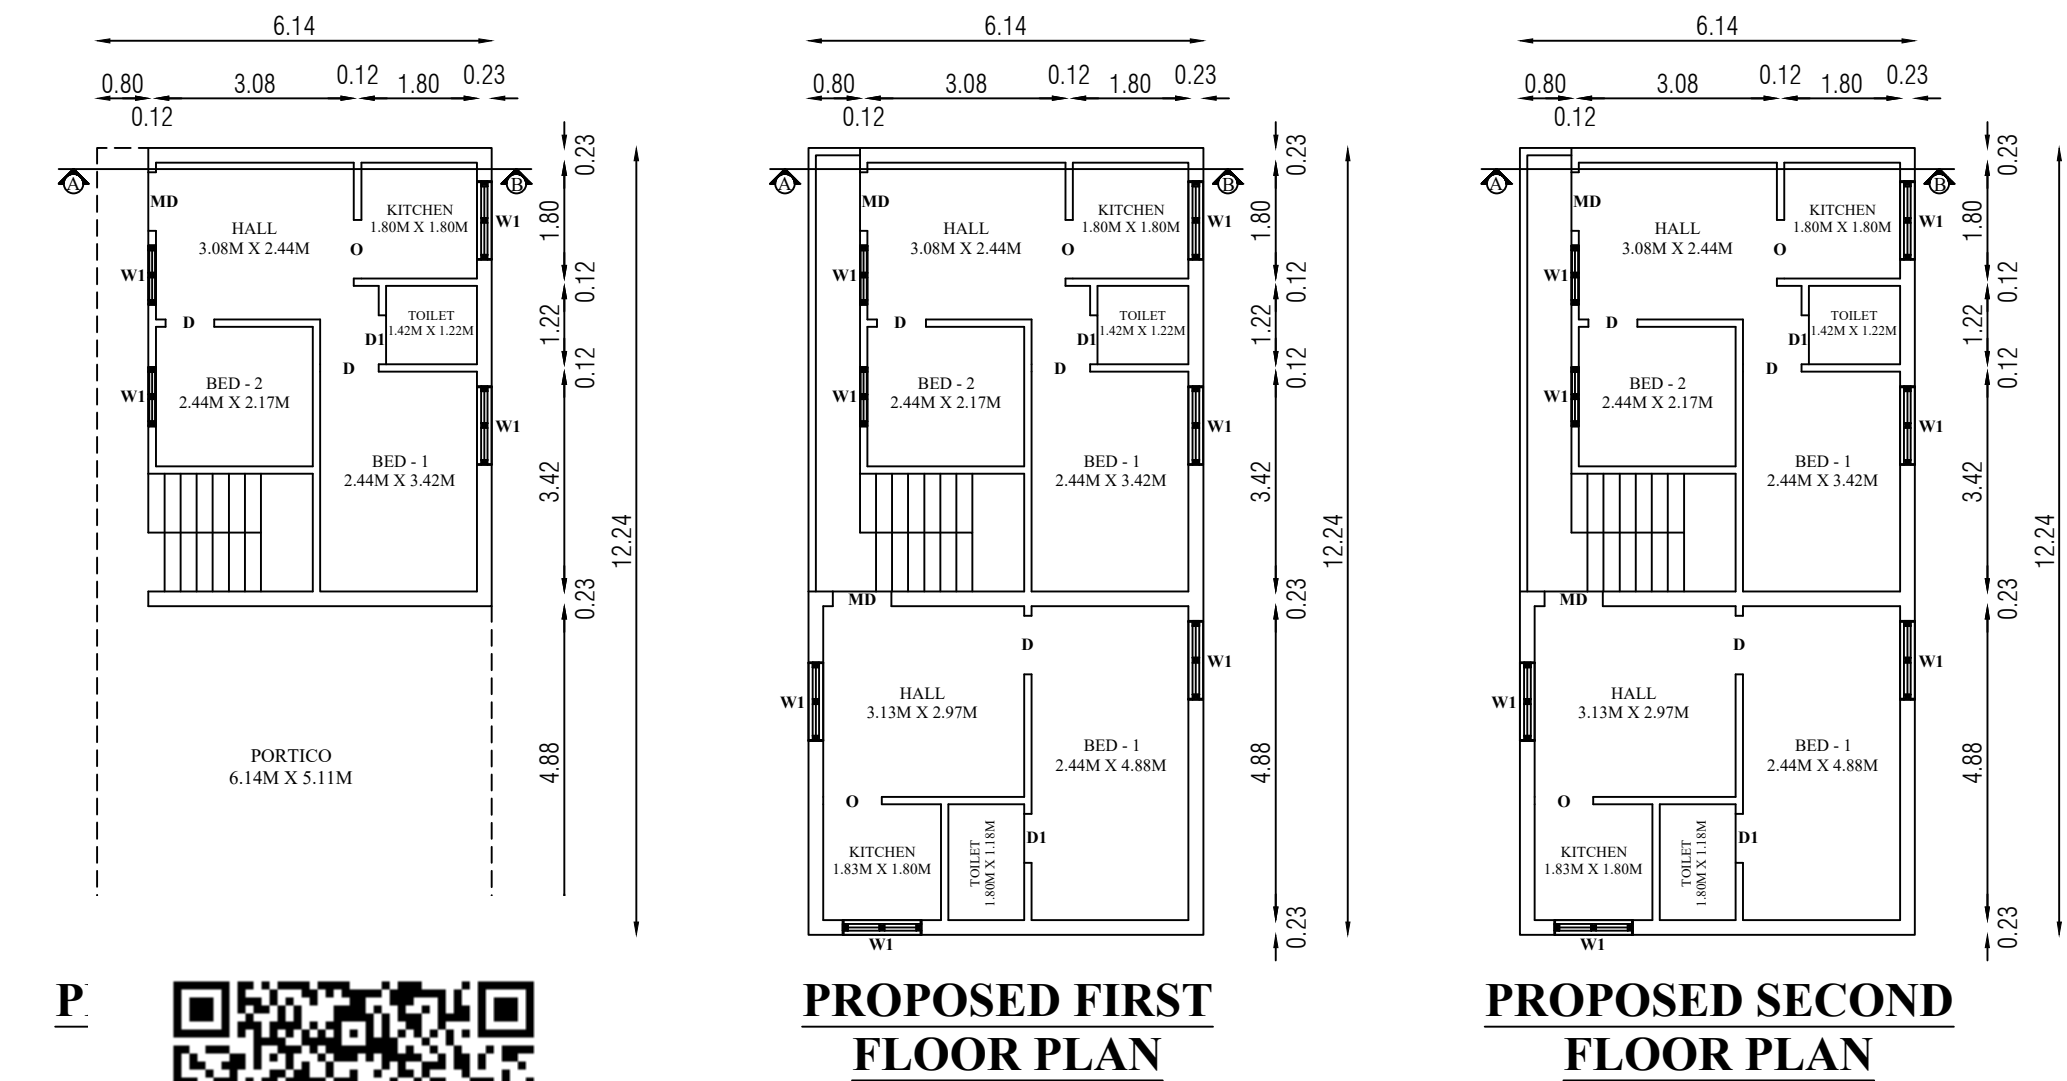
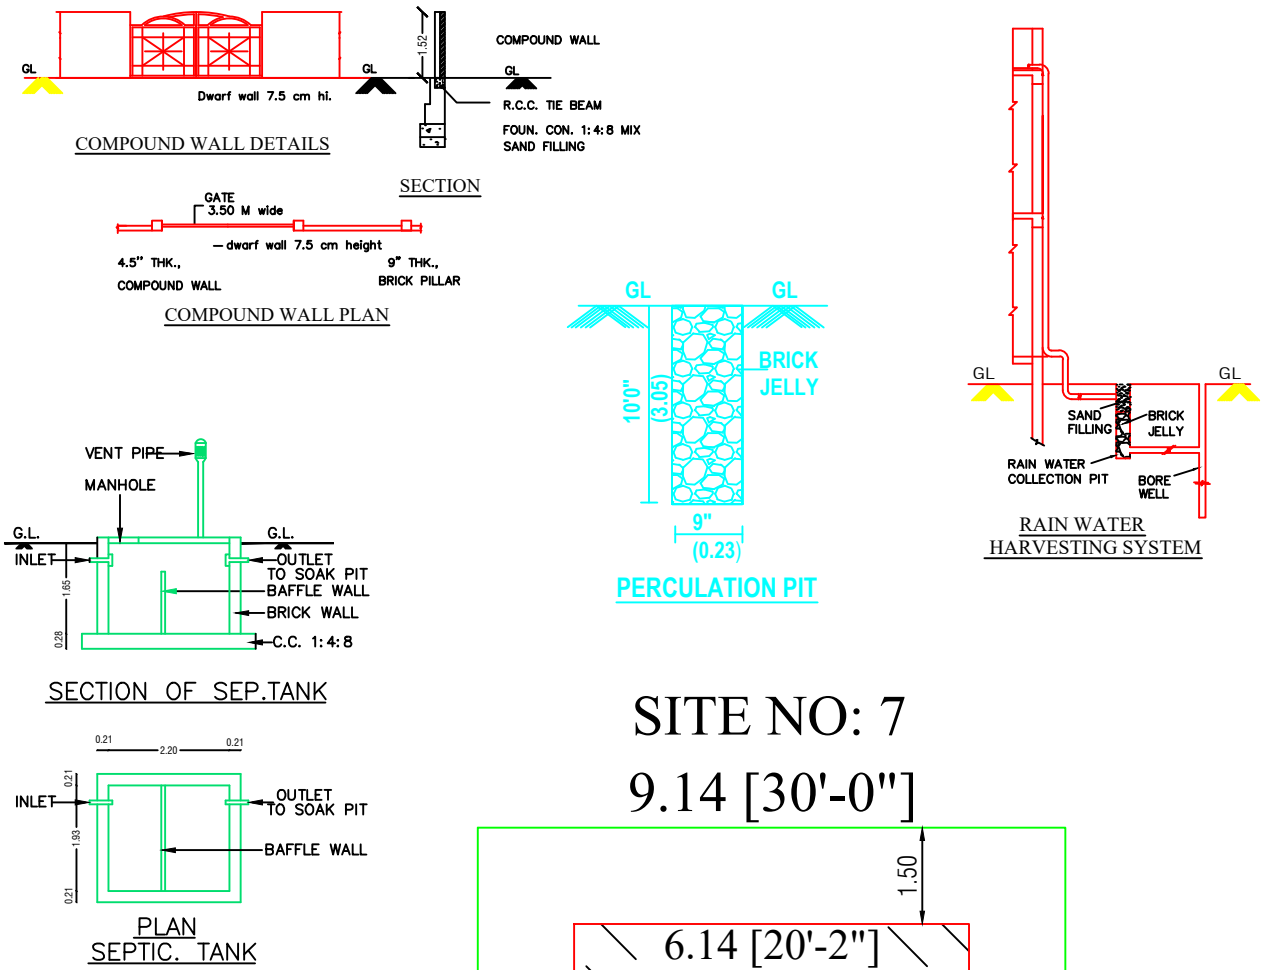


PLAN SHOWING THE PROPOSED CONSTRUCTION OF GROUND FLOOR , FIRST FLOOR & SECOND FLOOR R.C.C ROOF RESIDENTIAL BUILDING IN S.F NO: 306, NEW S.F NO: 306/3A1A, NEW SUB-DIVISION NO: 306/3G, SITE NO: 3 AT GAJA LAKSHMI NAGAR PART - 6 , OTTARPALAYAM VILLAGE & PALLAPALAYAM TOWN PANCHAYAT, SULUR TALUK, COIMBATORE DISTRICT.

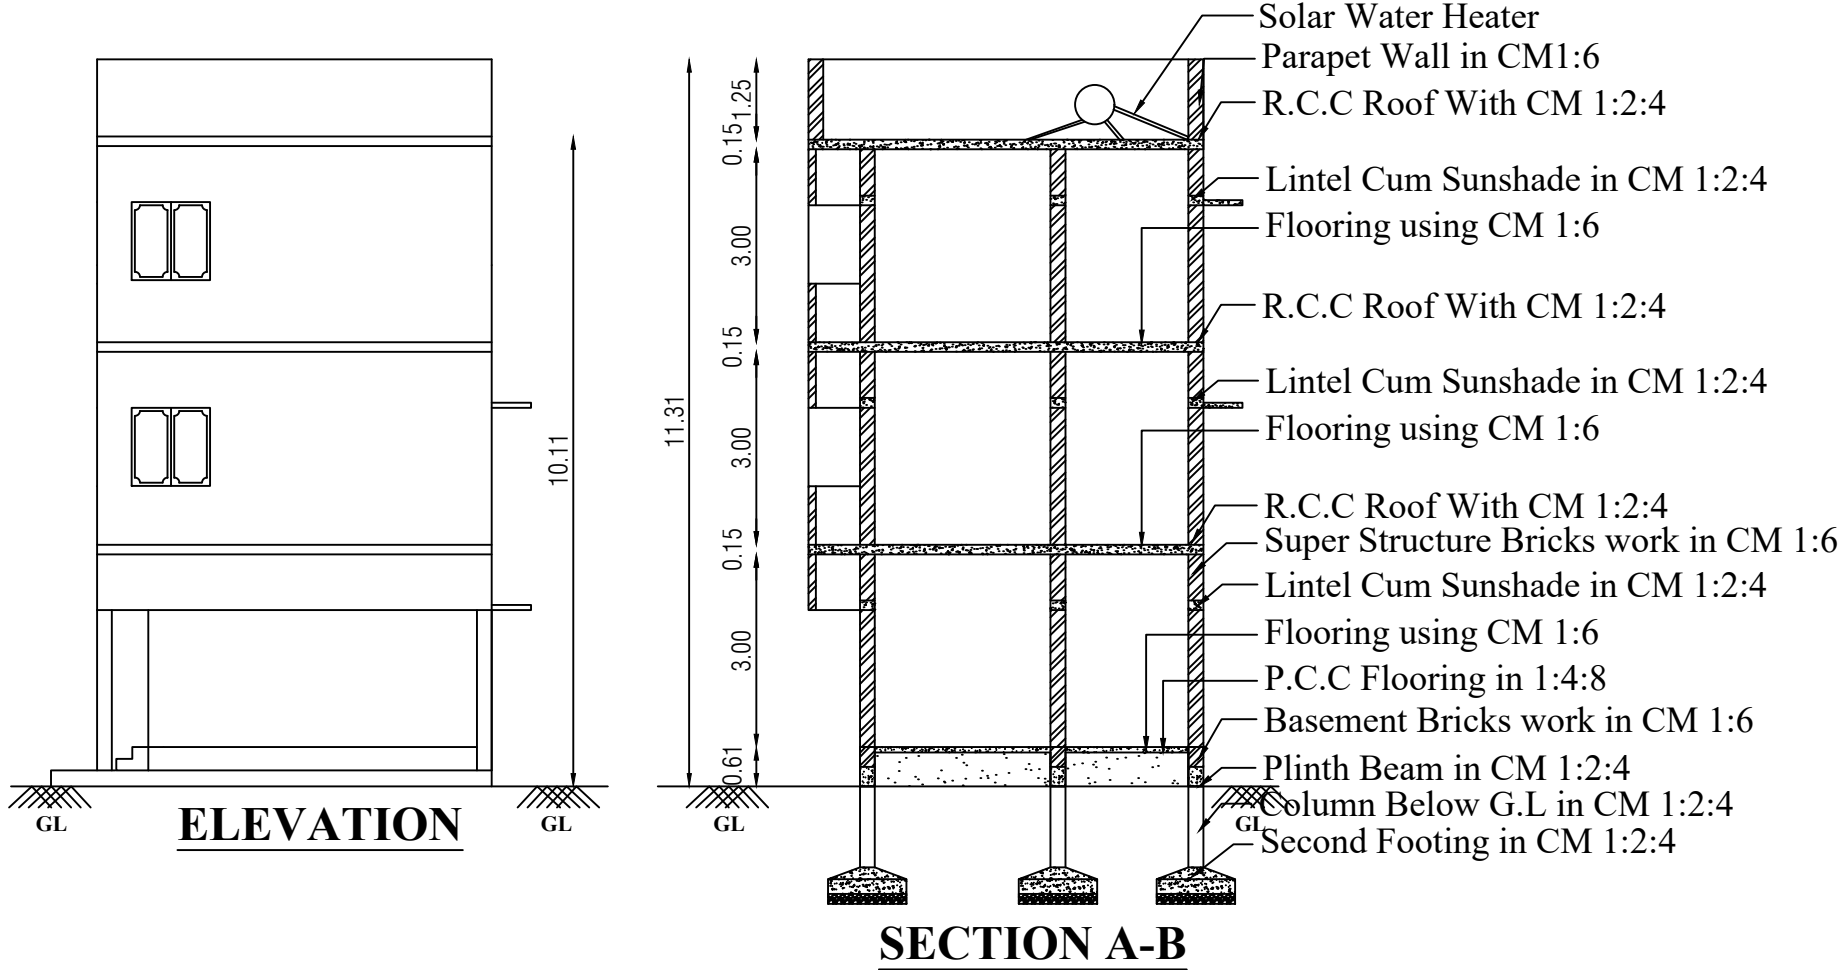

APPLICANT: Mrs.A.MARIYAMMAL			
S.No	DESCRIPTION	Sq.M	Sq.Ft
1.	AREA OF THE DOCUMENT	139.35	1500.00
2.	AREA OF THE PROPOSED GROUND FLOOR	75.15	808.91
3.	AREA OF THE PROPOSED FIRST FLOOR	75.15	808.91
4.	AREA OF THE PROPOSED SECOND FLOOR	75.15	808.91
5.	AREA OF THE OPEN SPACE	64.12	690.18

JOINERY DETAILS	FEET	METER	SCALE = 1:100 ALL DIMENSIONS ARE METRE & FEET ALL ROOMS ARE HAVING SUFFICIENT VENTILATION
MD - Door	5'0" x 7'0"	1.52 x 2.13	
D - Door	3'0" x 7'0"	0.91 x 2.13	INDEX : 1. APPLICANT SITE BOUNDARY SHOWN IN - 2. PROPOSED R.C.C BUILDING SHOWN IN - 3. EXISTING ROAD SHOWN IN - 4. RAIN WATER HARVESTING SYSTEM -
D1 - Door	2'6" x 7'0"	0.76 x 2.13	
O - Open	3'0" x 4'6"	0.91 x 1.37	
W - Window	6'0" x 4'6"	1.83 x 1.37	
W1 - Window	4'0" x 4'6"	1.22 x 1.37	
V - Ventilator	3'0" x 2'0"	0.91 x 0.60	

A. mariyammal

APPLICANT

CELL +91 90928 32851

Er. P.PANDIDURAI DCE,

ENGINEERS & BUILDERS

LICENSED BUILDING SURVEYOR

S/No. 2, Jeeva Nagar, Kannampalayam.

REGISTERED ENGINEER