
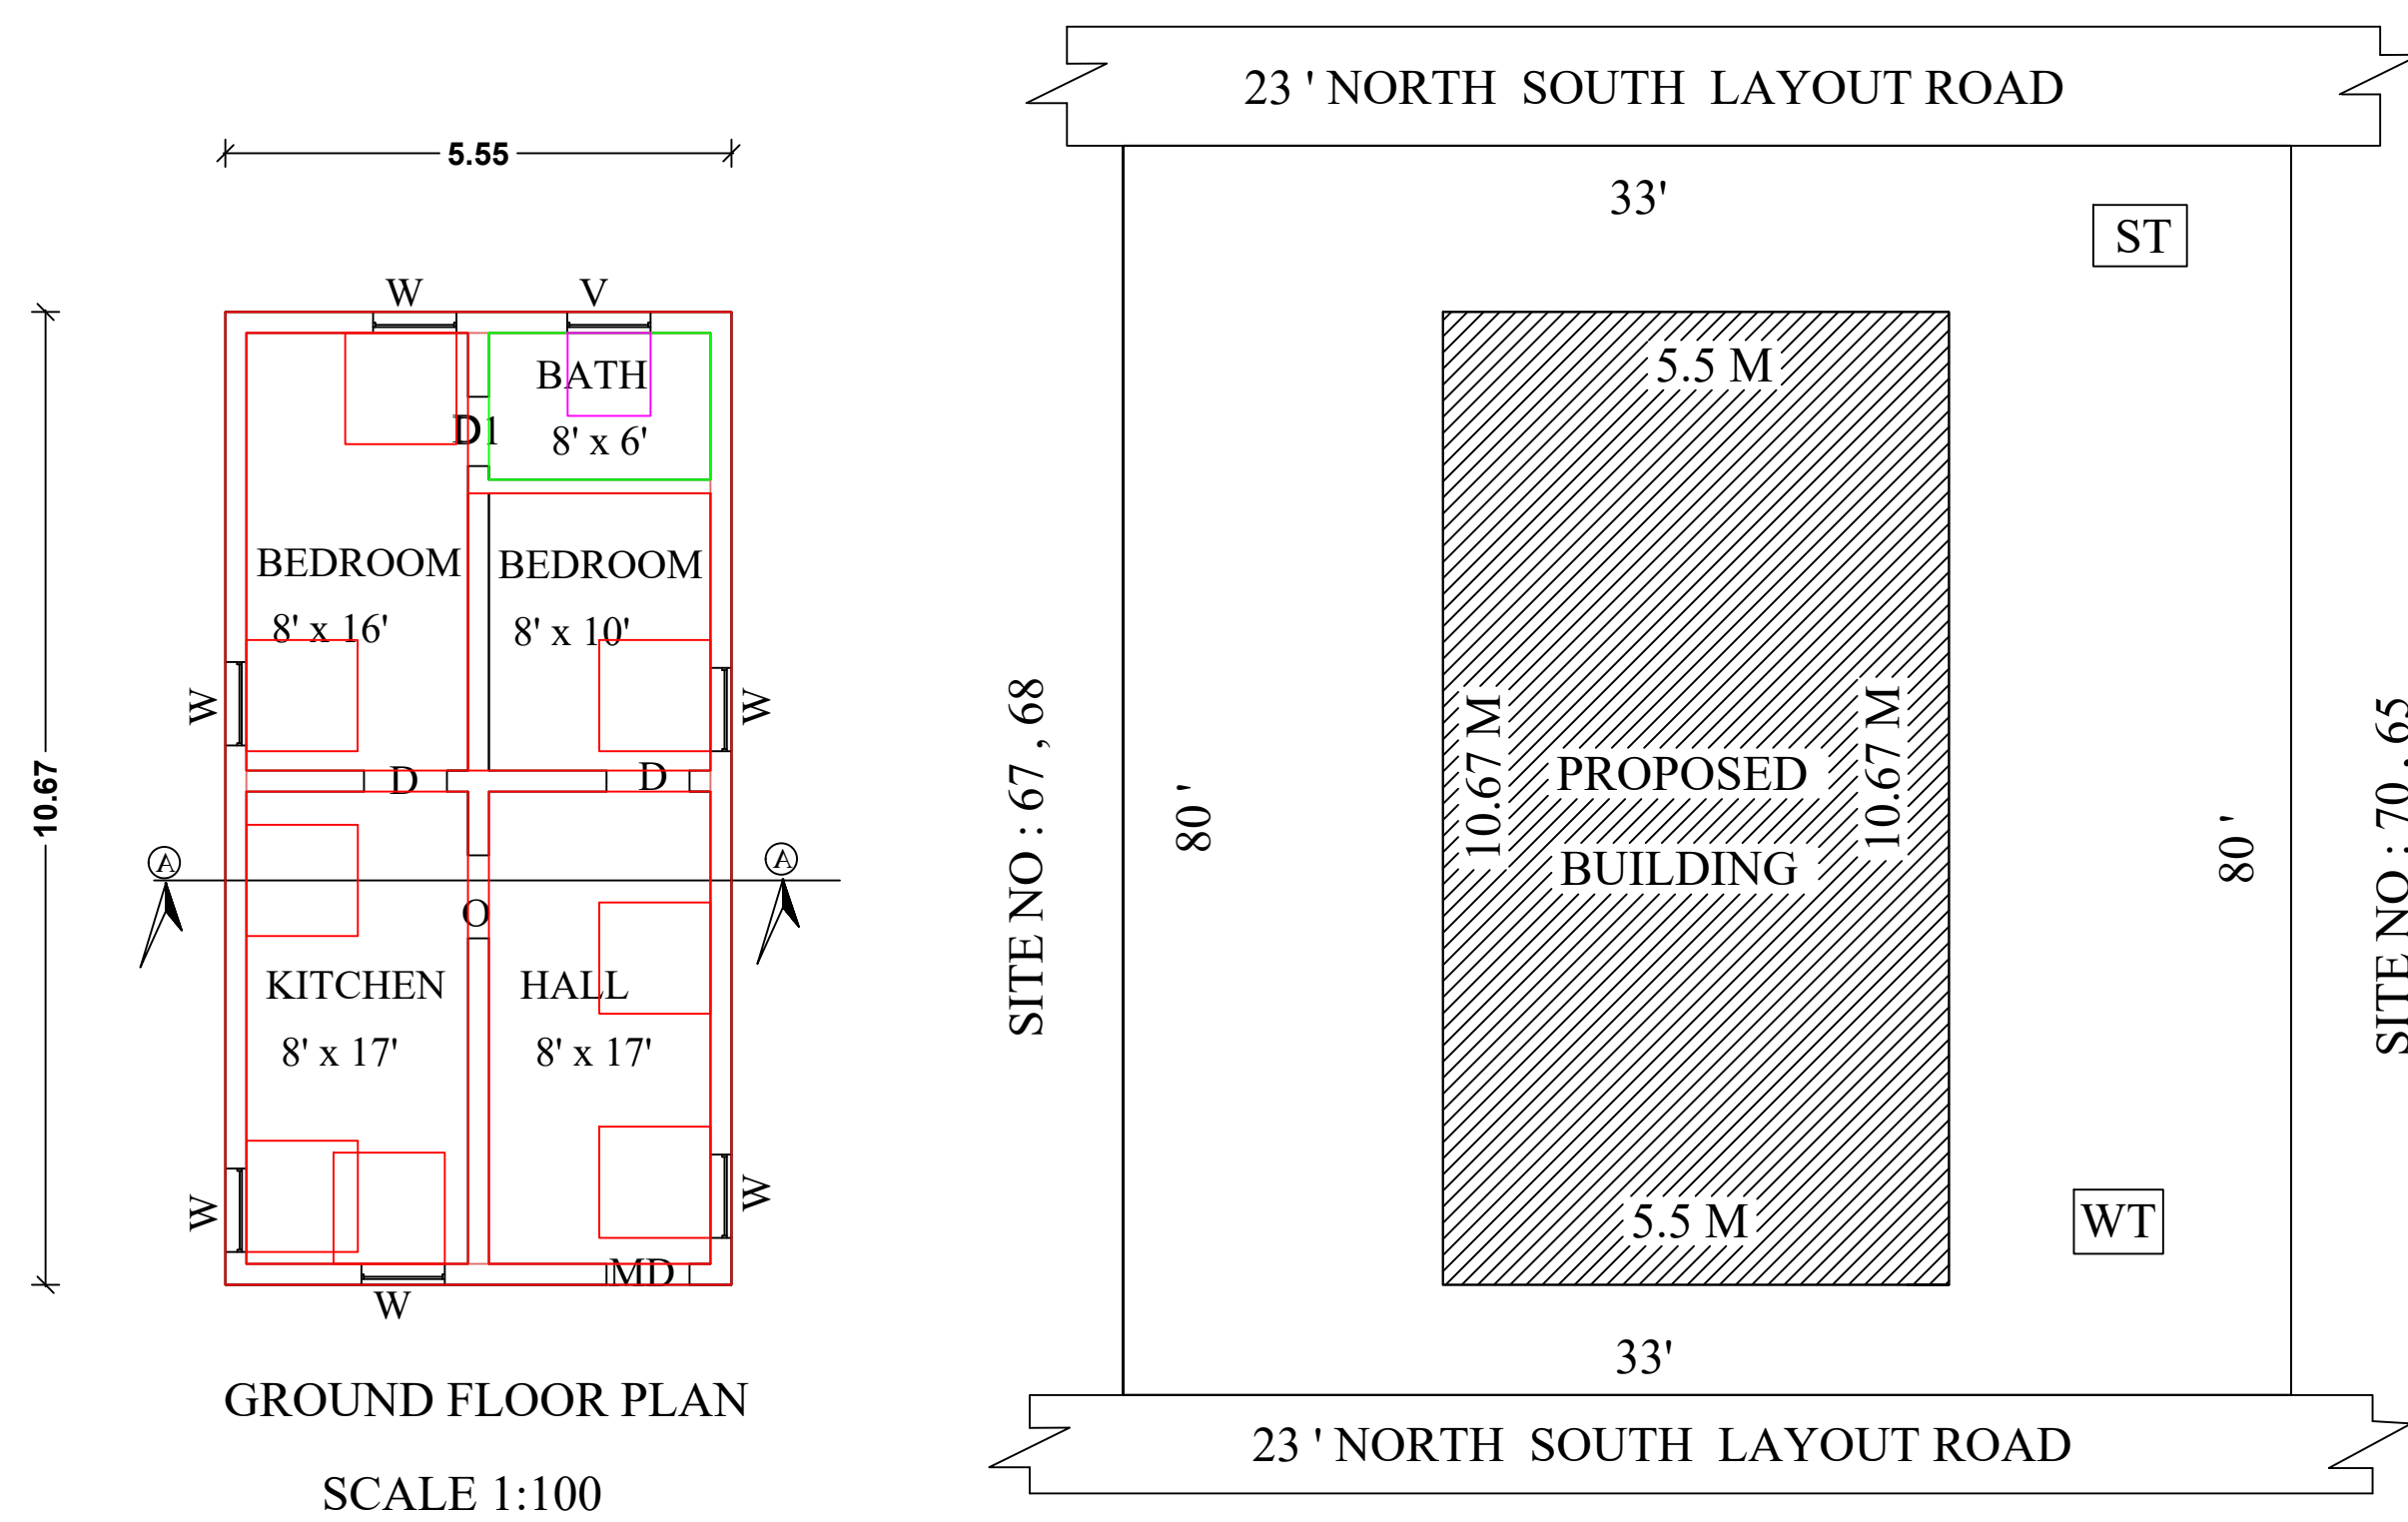


PLAN SHOWING THE PROPOSED CONSTRUCTION OF RCC ROOF RESIDENTIAL GROUND FLOOR BUILDING IN SF NO : 307 / 1 B , DTCP : 350 / 2018 , SITE NO : 66 , 69 , OF ANBU NAGAR , ANNUR TOWN PANCHAYAT , ANNUR TALUK ,COIMBATORE NORTH DISTRICT .

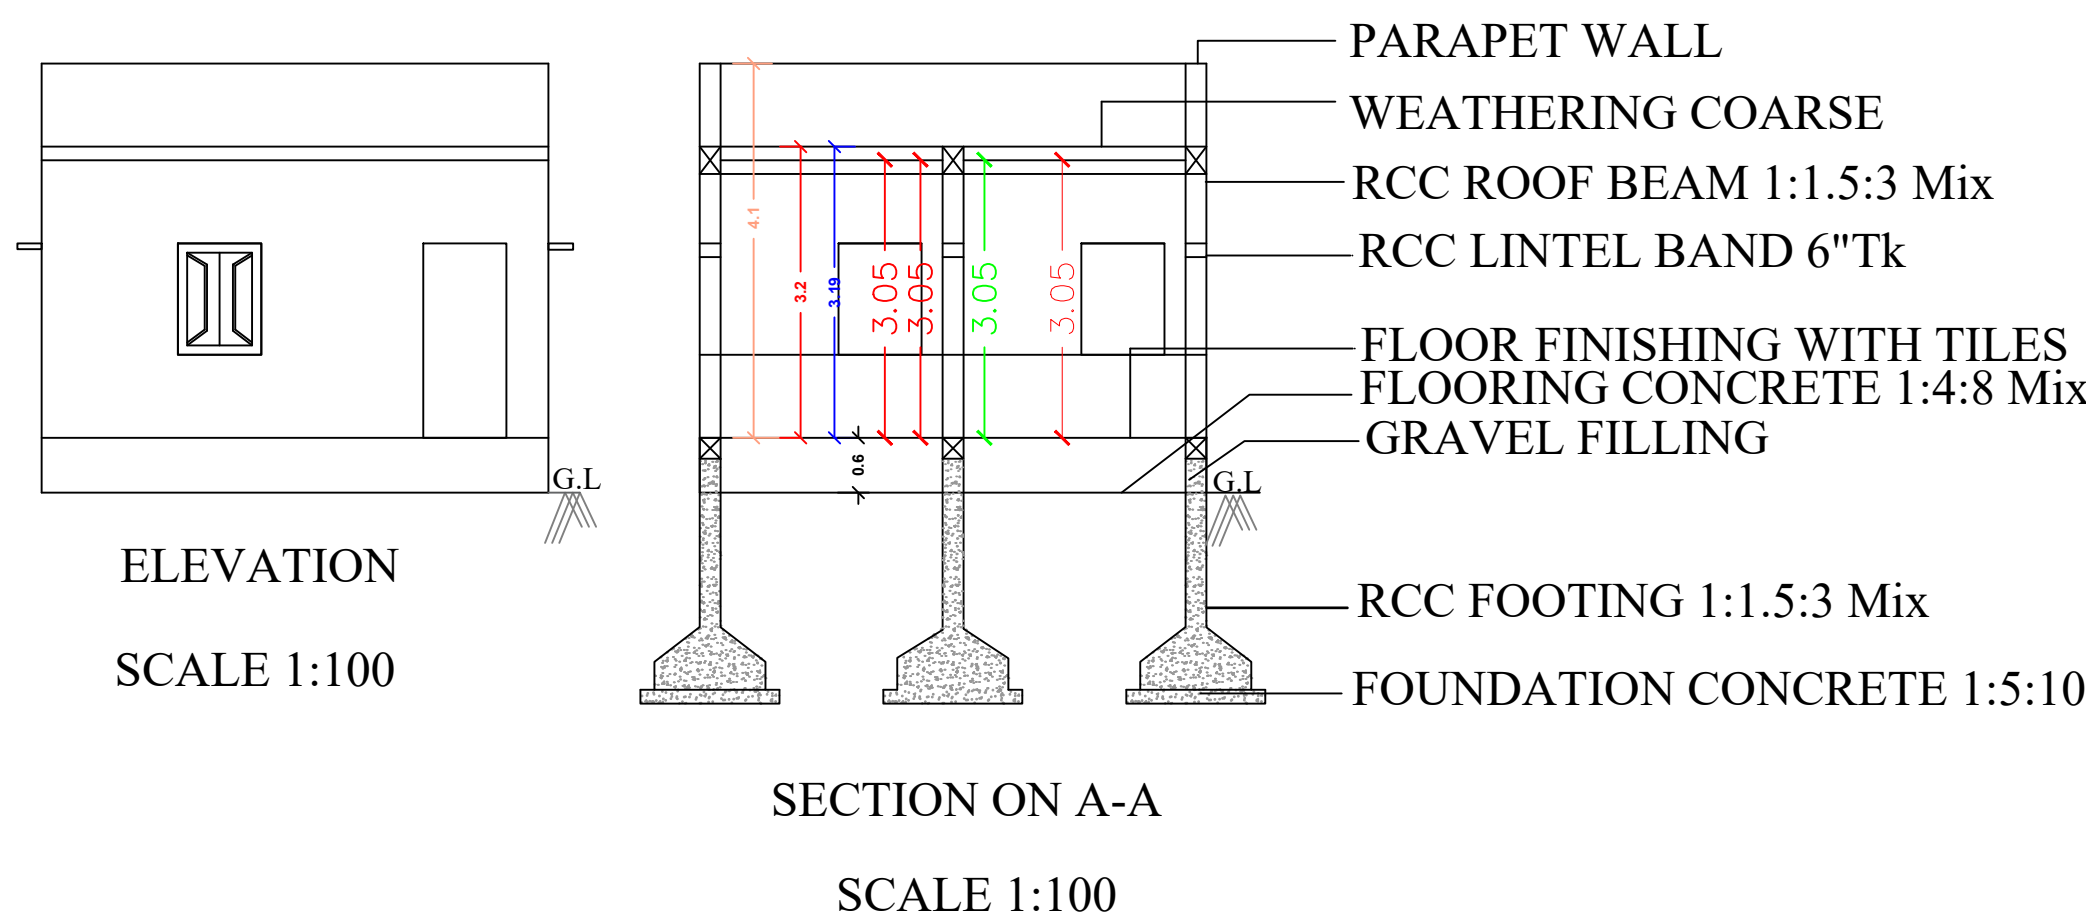

AREA DETAILS		
	SQ.FT	SQ.MT
AREA OF LAND	2640.00	245.26
AREA OF PROPOSED GROUND FLOOR BUILDING	637.43	59.22
OPEN SPACE	2002.57	186.04

Mr SHANMUGA SUNDARAM
(AADHAR :7797 2915 7729)
Shanmuga Sundaram

Mrs INDIRANI
AADHAR : 9537 9583 9974
4/ 154 A - 1 / 205
THE NILGRIS - 638 451.
S. Indirani
APPLICANT

Er P VINEETH DCE., BE., RE G-II
SRI VINU BUILDERS , ANNUR
PH : 98422 73735.

