




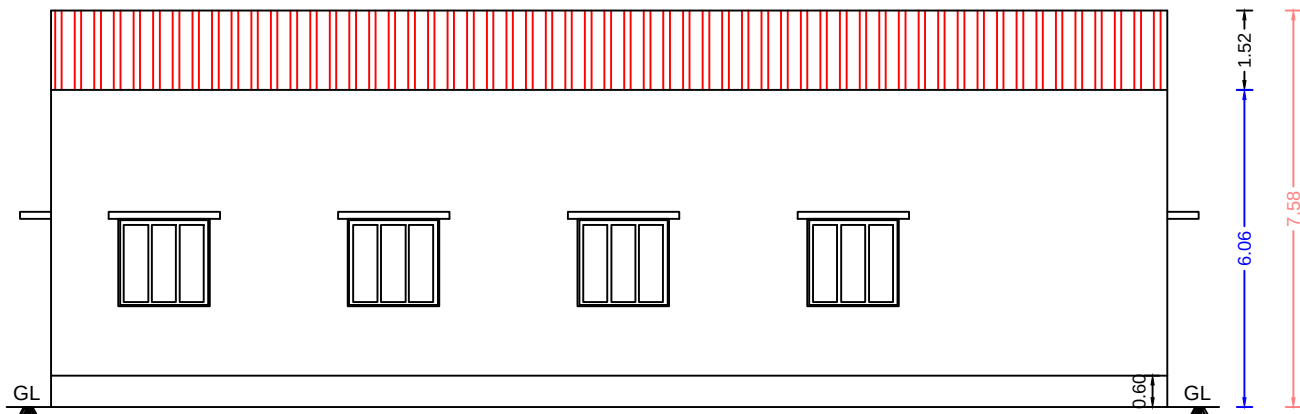


ELEVATION

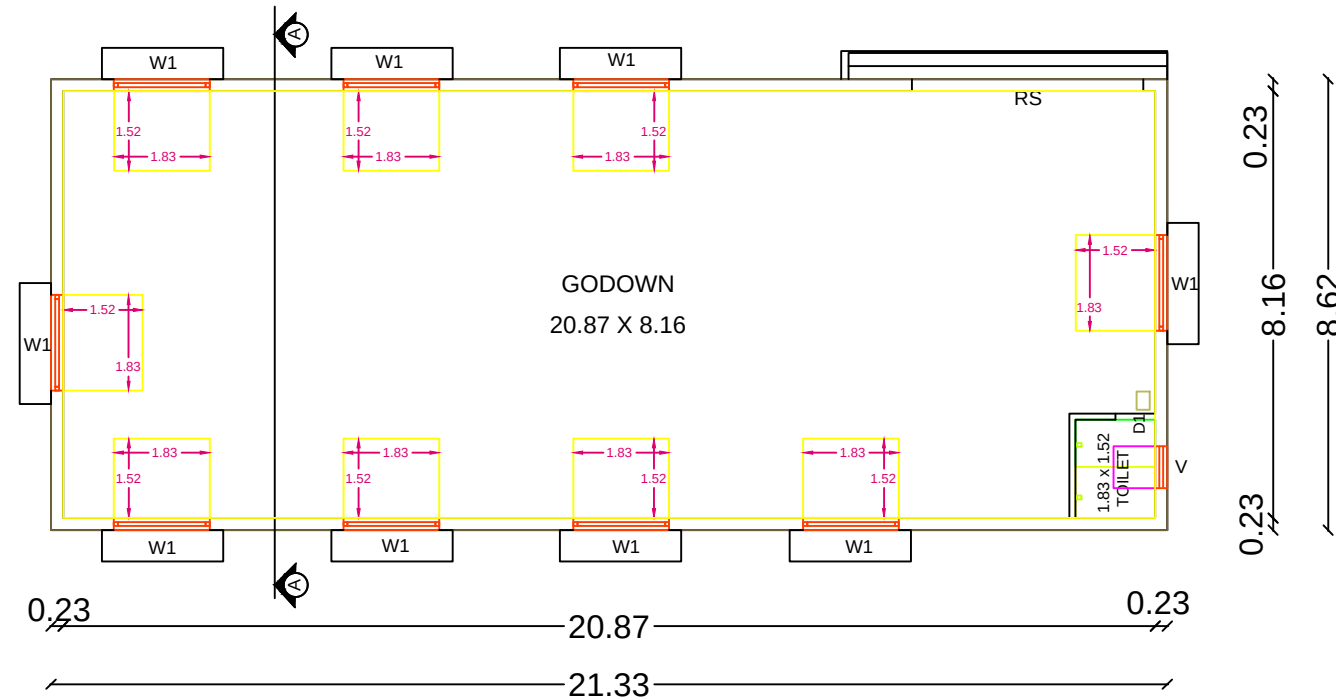







GROUND FLOOR PLAN

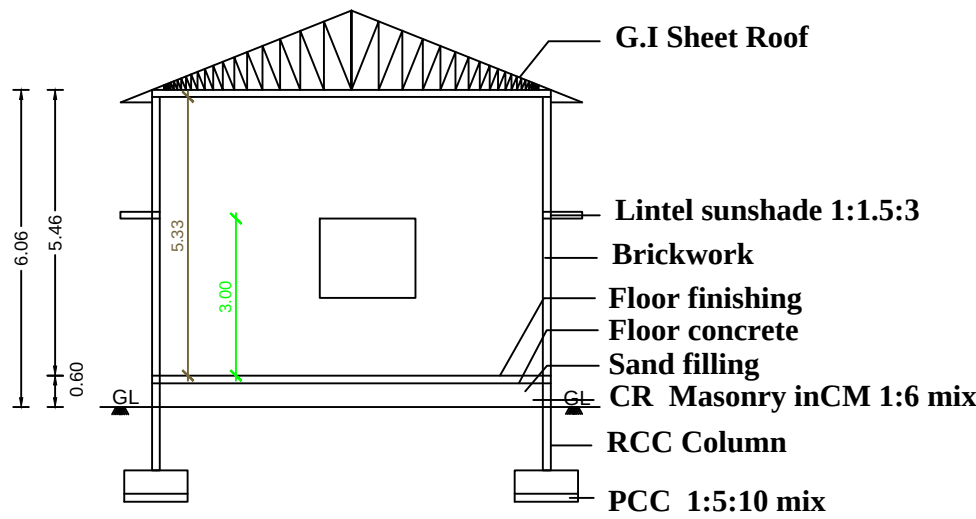

SECTION ON -'AA'

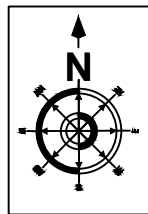

SCHEDULE OF JOINERY			
TYPE	DESCRIPTION	SIZE IN METER	SIZE IN FEET
MD	M.DOOR	1.52 X 2.13	5'-0" X 7'-0"
RS	R.SHUTTER	3.05 X 2.13	10'-0" X 7'-0"
D	DOOR	0.91 X 2.13	3'-0" X 7'-0"
D1	DOOR	0.76 X 2.13	2'-6" X 7'-0"
O	OPEN	0.91 X 2.13	3'-0" X 7'-0"
W1	WINDOW	1.83 X 1.52	6'-0" X 5'-0"
W2	WINDOW	1.22 X 1.37	4'-0" X 4'-6"
W3	WINDOW	0.91 X 1.37	3'-0" X 4'-6"
KW	WINDOW	0.91 X 0.91	3'-0" X 3'-0"
V1	VENTILATOR	0.76 X 0.76	2'-6" X 2'-6"

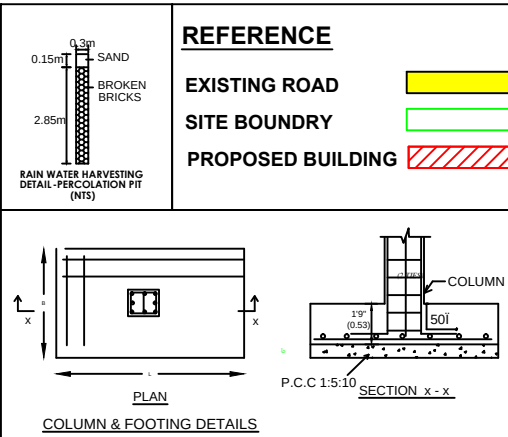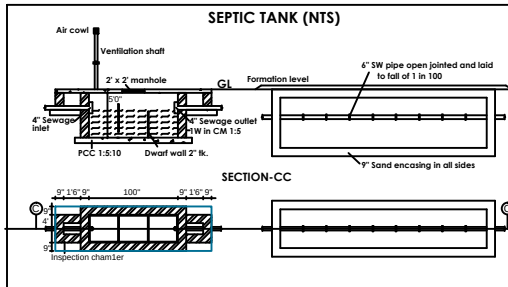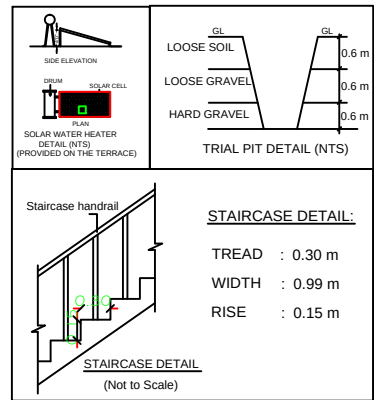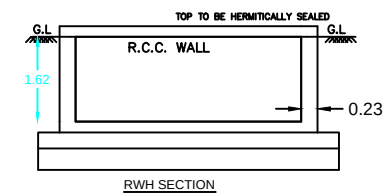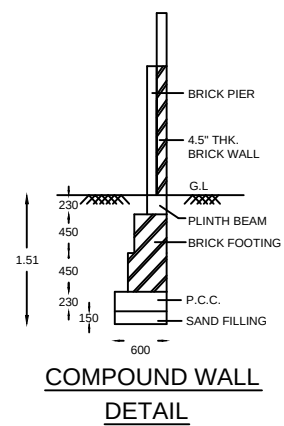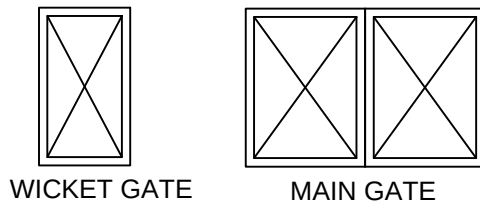

PLAN SHOWING THE PROPOSED G.ISHEET ROOF GODOWN BUILDING IN GROUND FLOOR OF SITE NO:39 IN S.F NO: 22/7A1 AT NO.4 VEERAPANDI VILLAGE & TOWN PANCHAYAT, ANNUR TALUK AND COIMBATORE DISTRICT.


APPLICANT NAME- Mrs. SINDUJA

AREA STATEMENT		
DESCRIPTION	SQ.FT	SQ.M
SITE AREA	4611.00	428.372
GROUND FLOOR	1979.07	183.86
OPEN SPACE	2631.93	244.512
PLOT COVERAGE	42.92 %	
F.S.I	0.429	

SCALE - 1:100
[ALL DIMENSIONS ARE IN METER]

APPLICANT'S SIGNATURE

L.B.S/ENGINEER

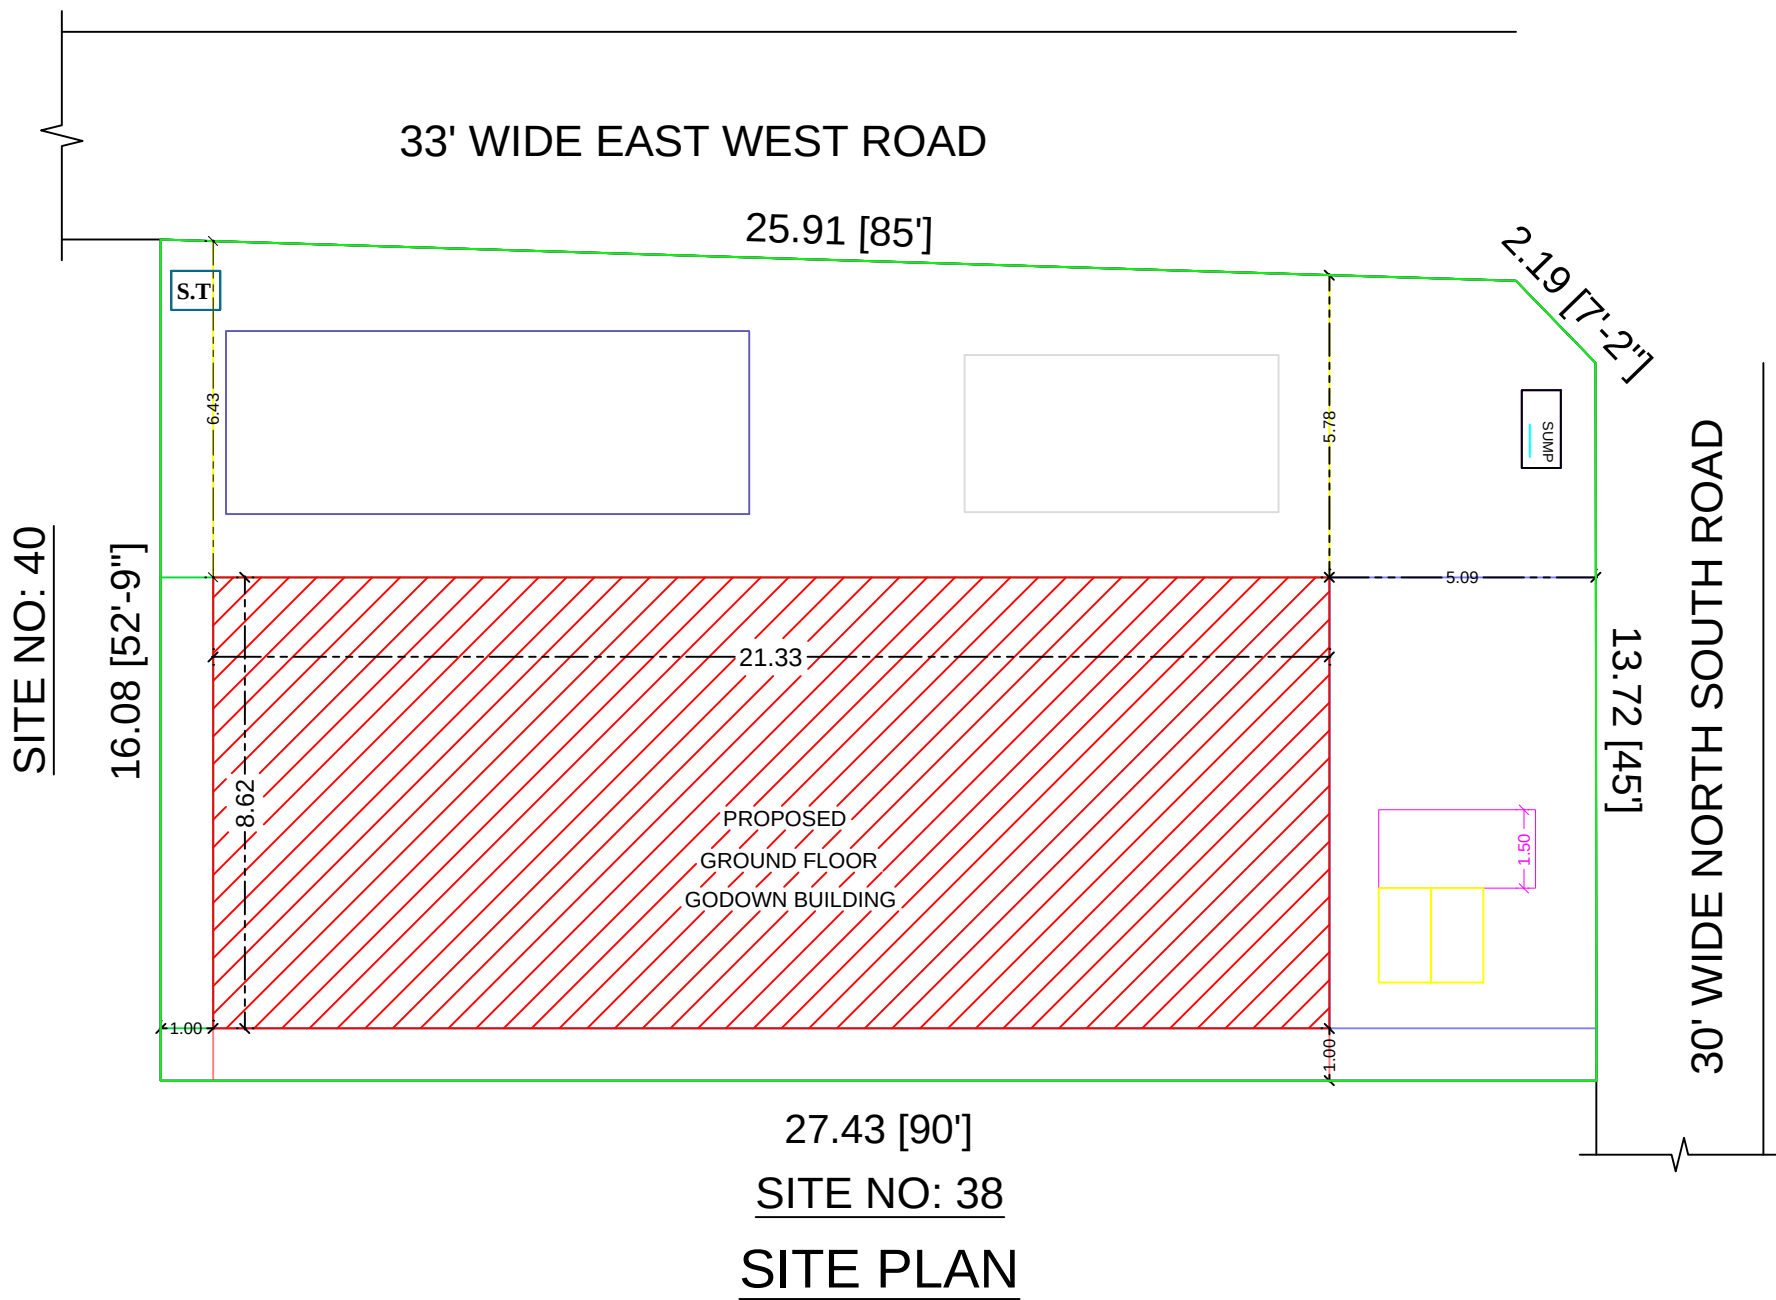

SITE NO: 38
SITE PLAN