




PLAN SHOWING THE PROPOSED GROUND FLOOR R.C.C ROOF COMMERCIAL BUILDING IN S.F.NO:201/1A5A, SITE NO:7,"SUBULAKSHMI AVENUE", AT IRUGUR VILLAGE AND TOWN PANCHAYAT, SULUR TALUK, COIMBATORE DISTRICT. L.P./R.(CPN) NO :117/2024.

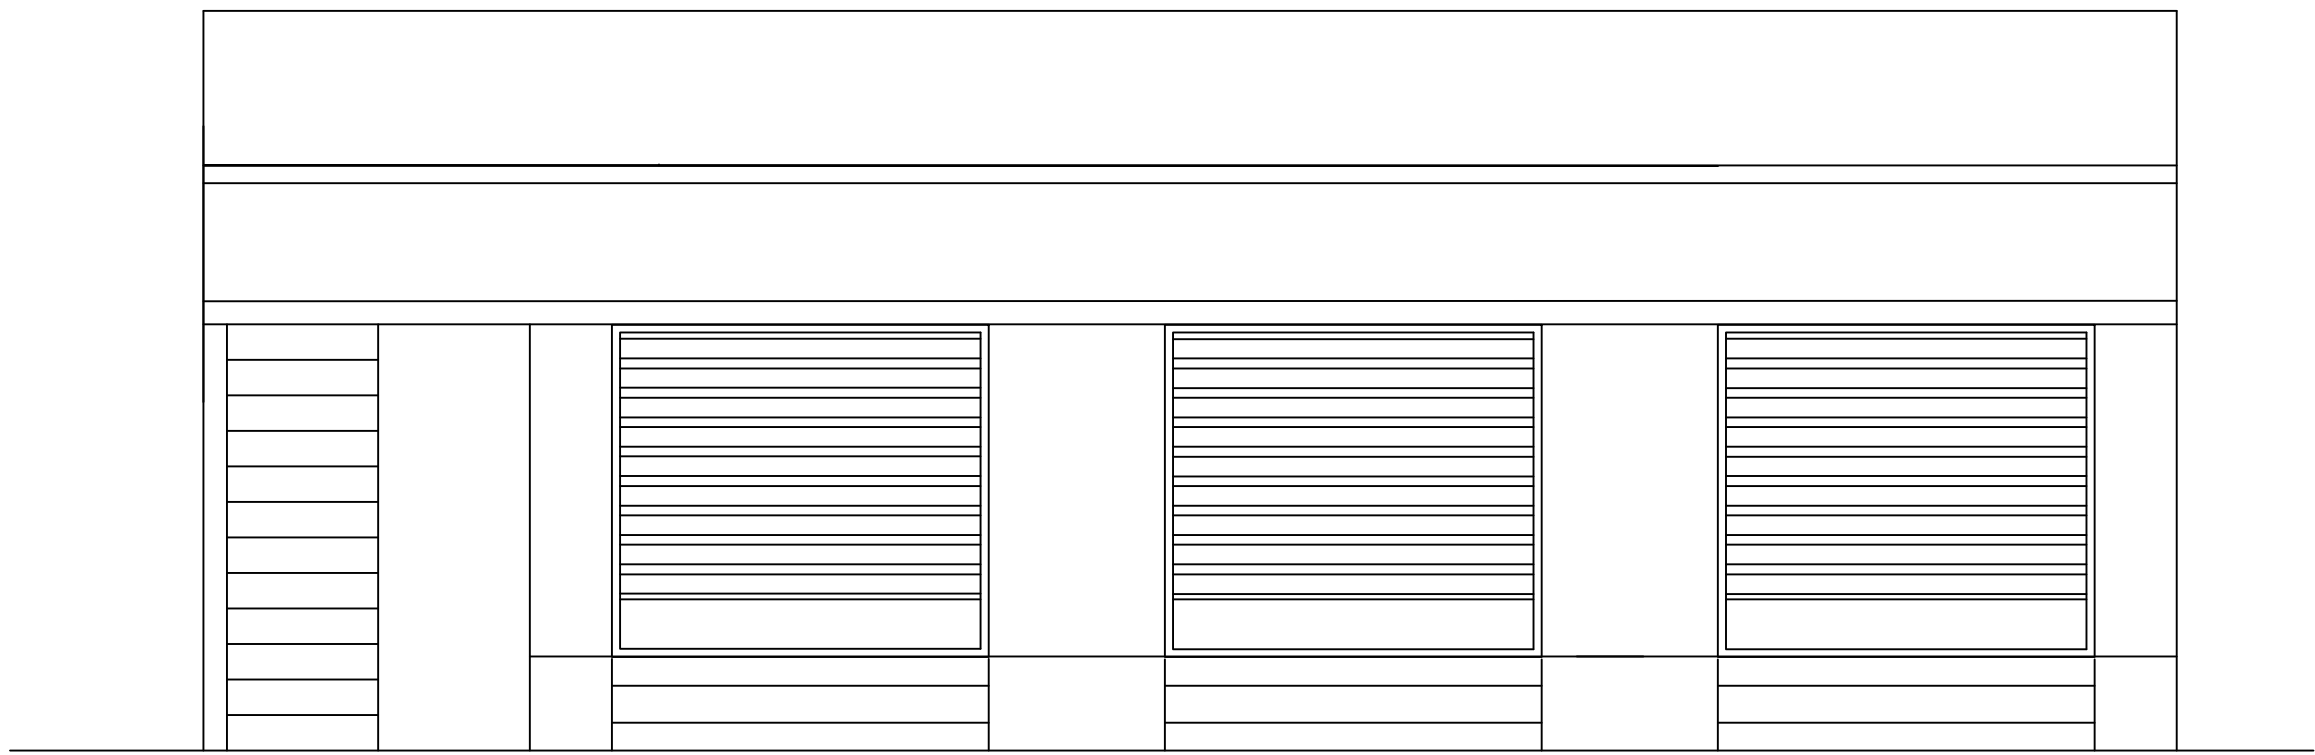




ELEVATION

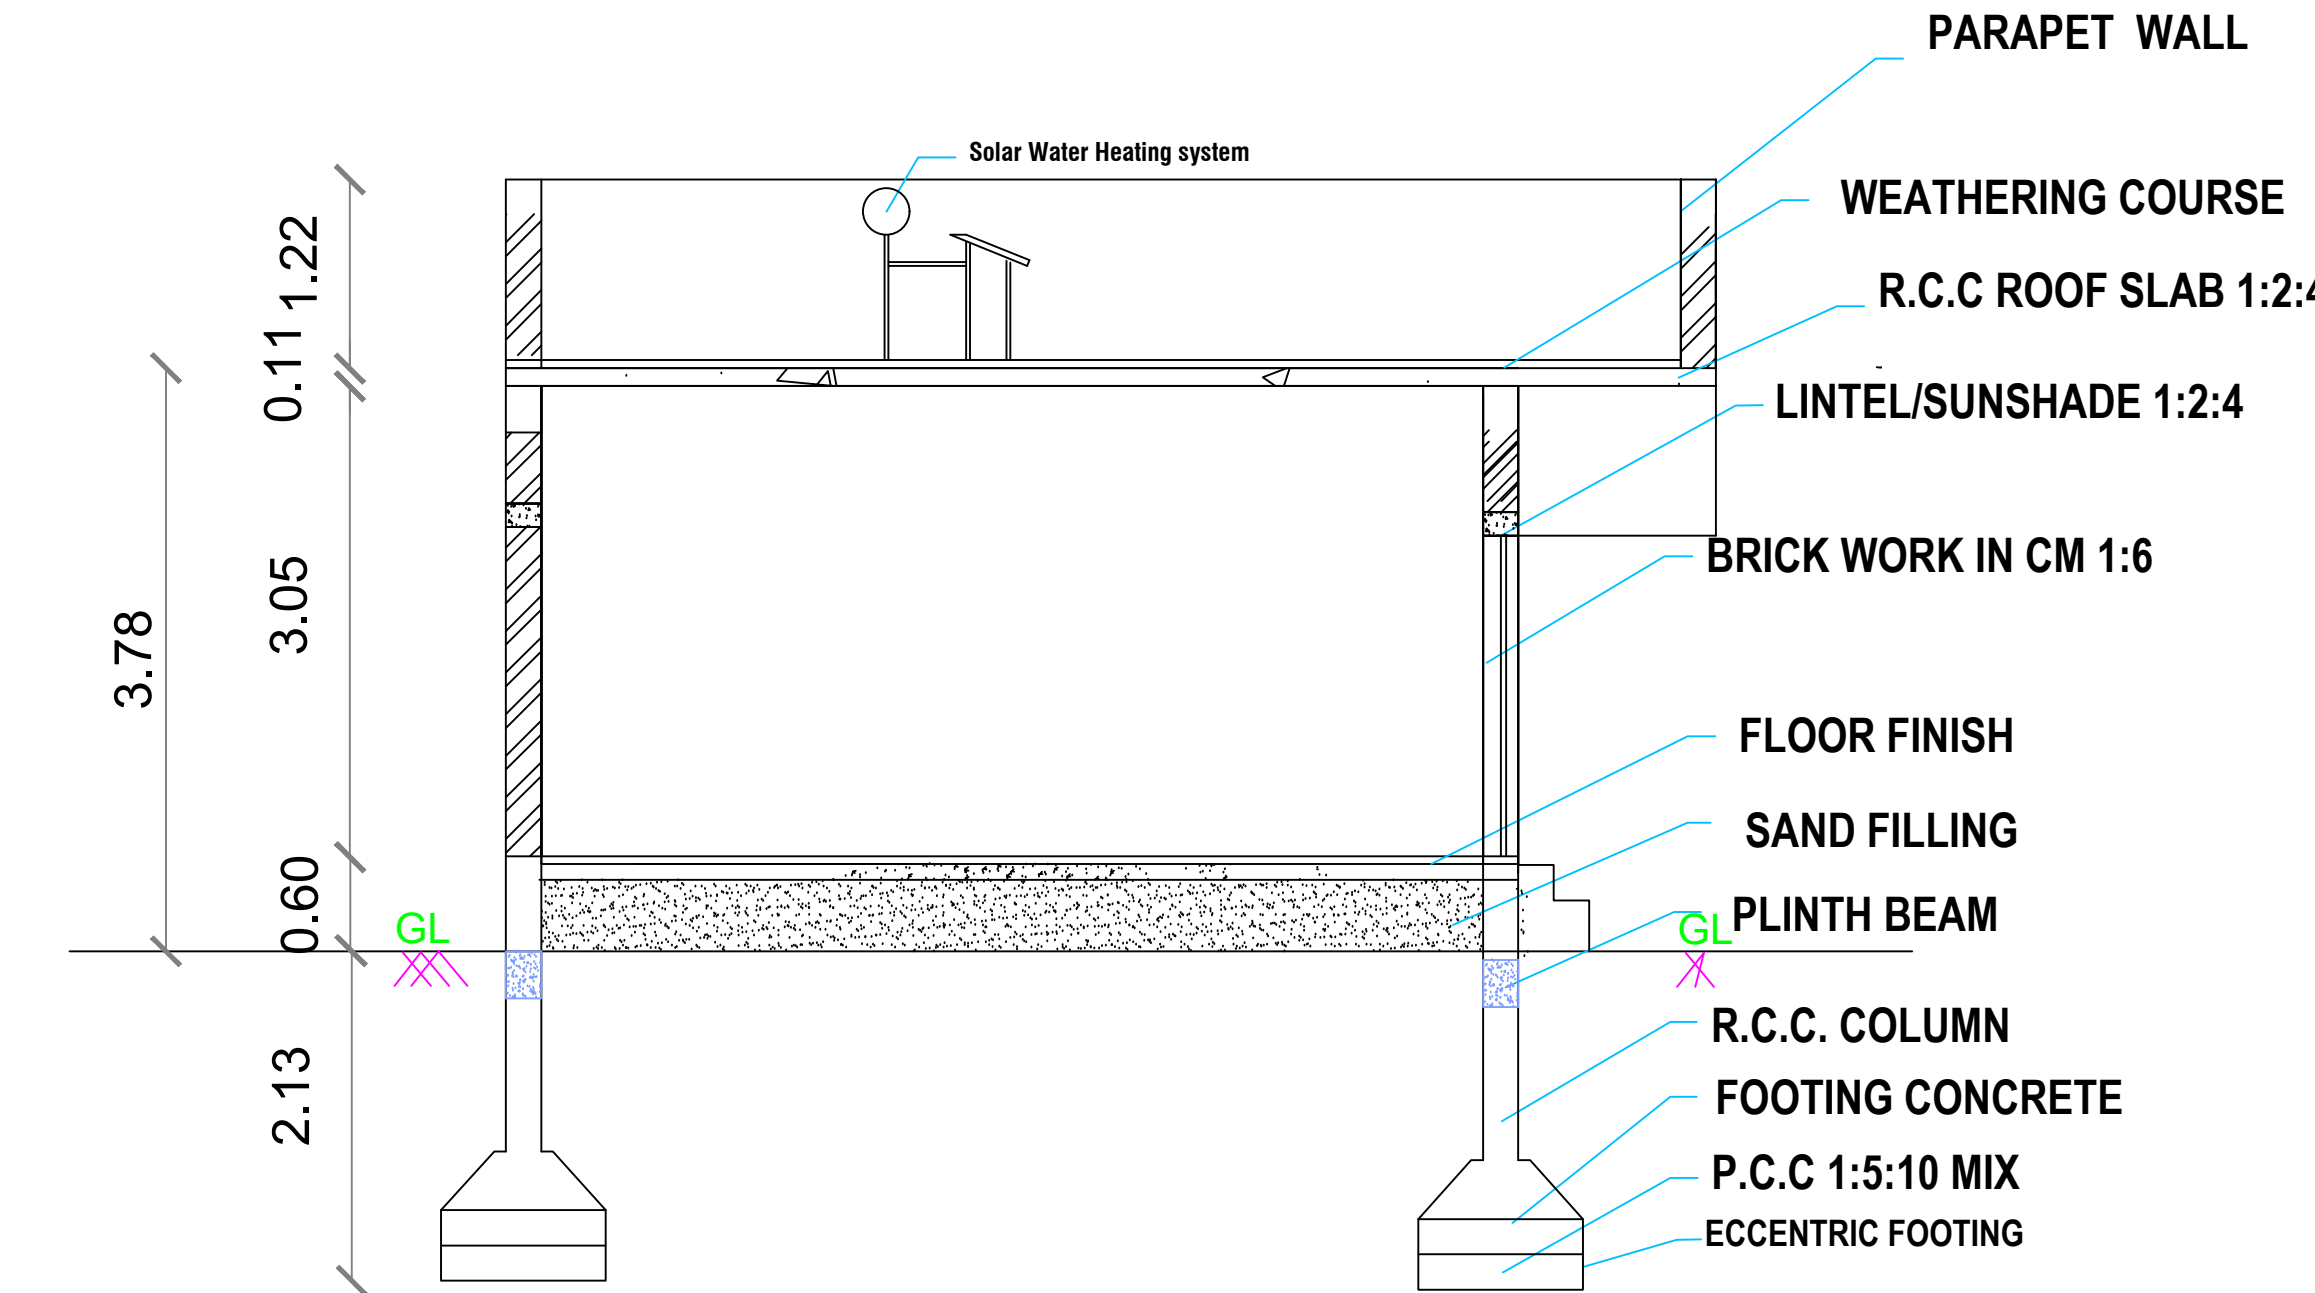


SECTION ON A'A'

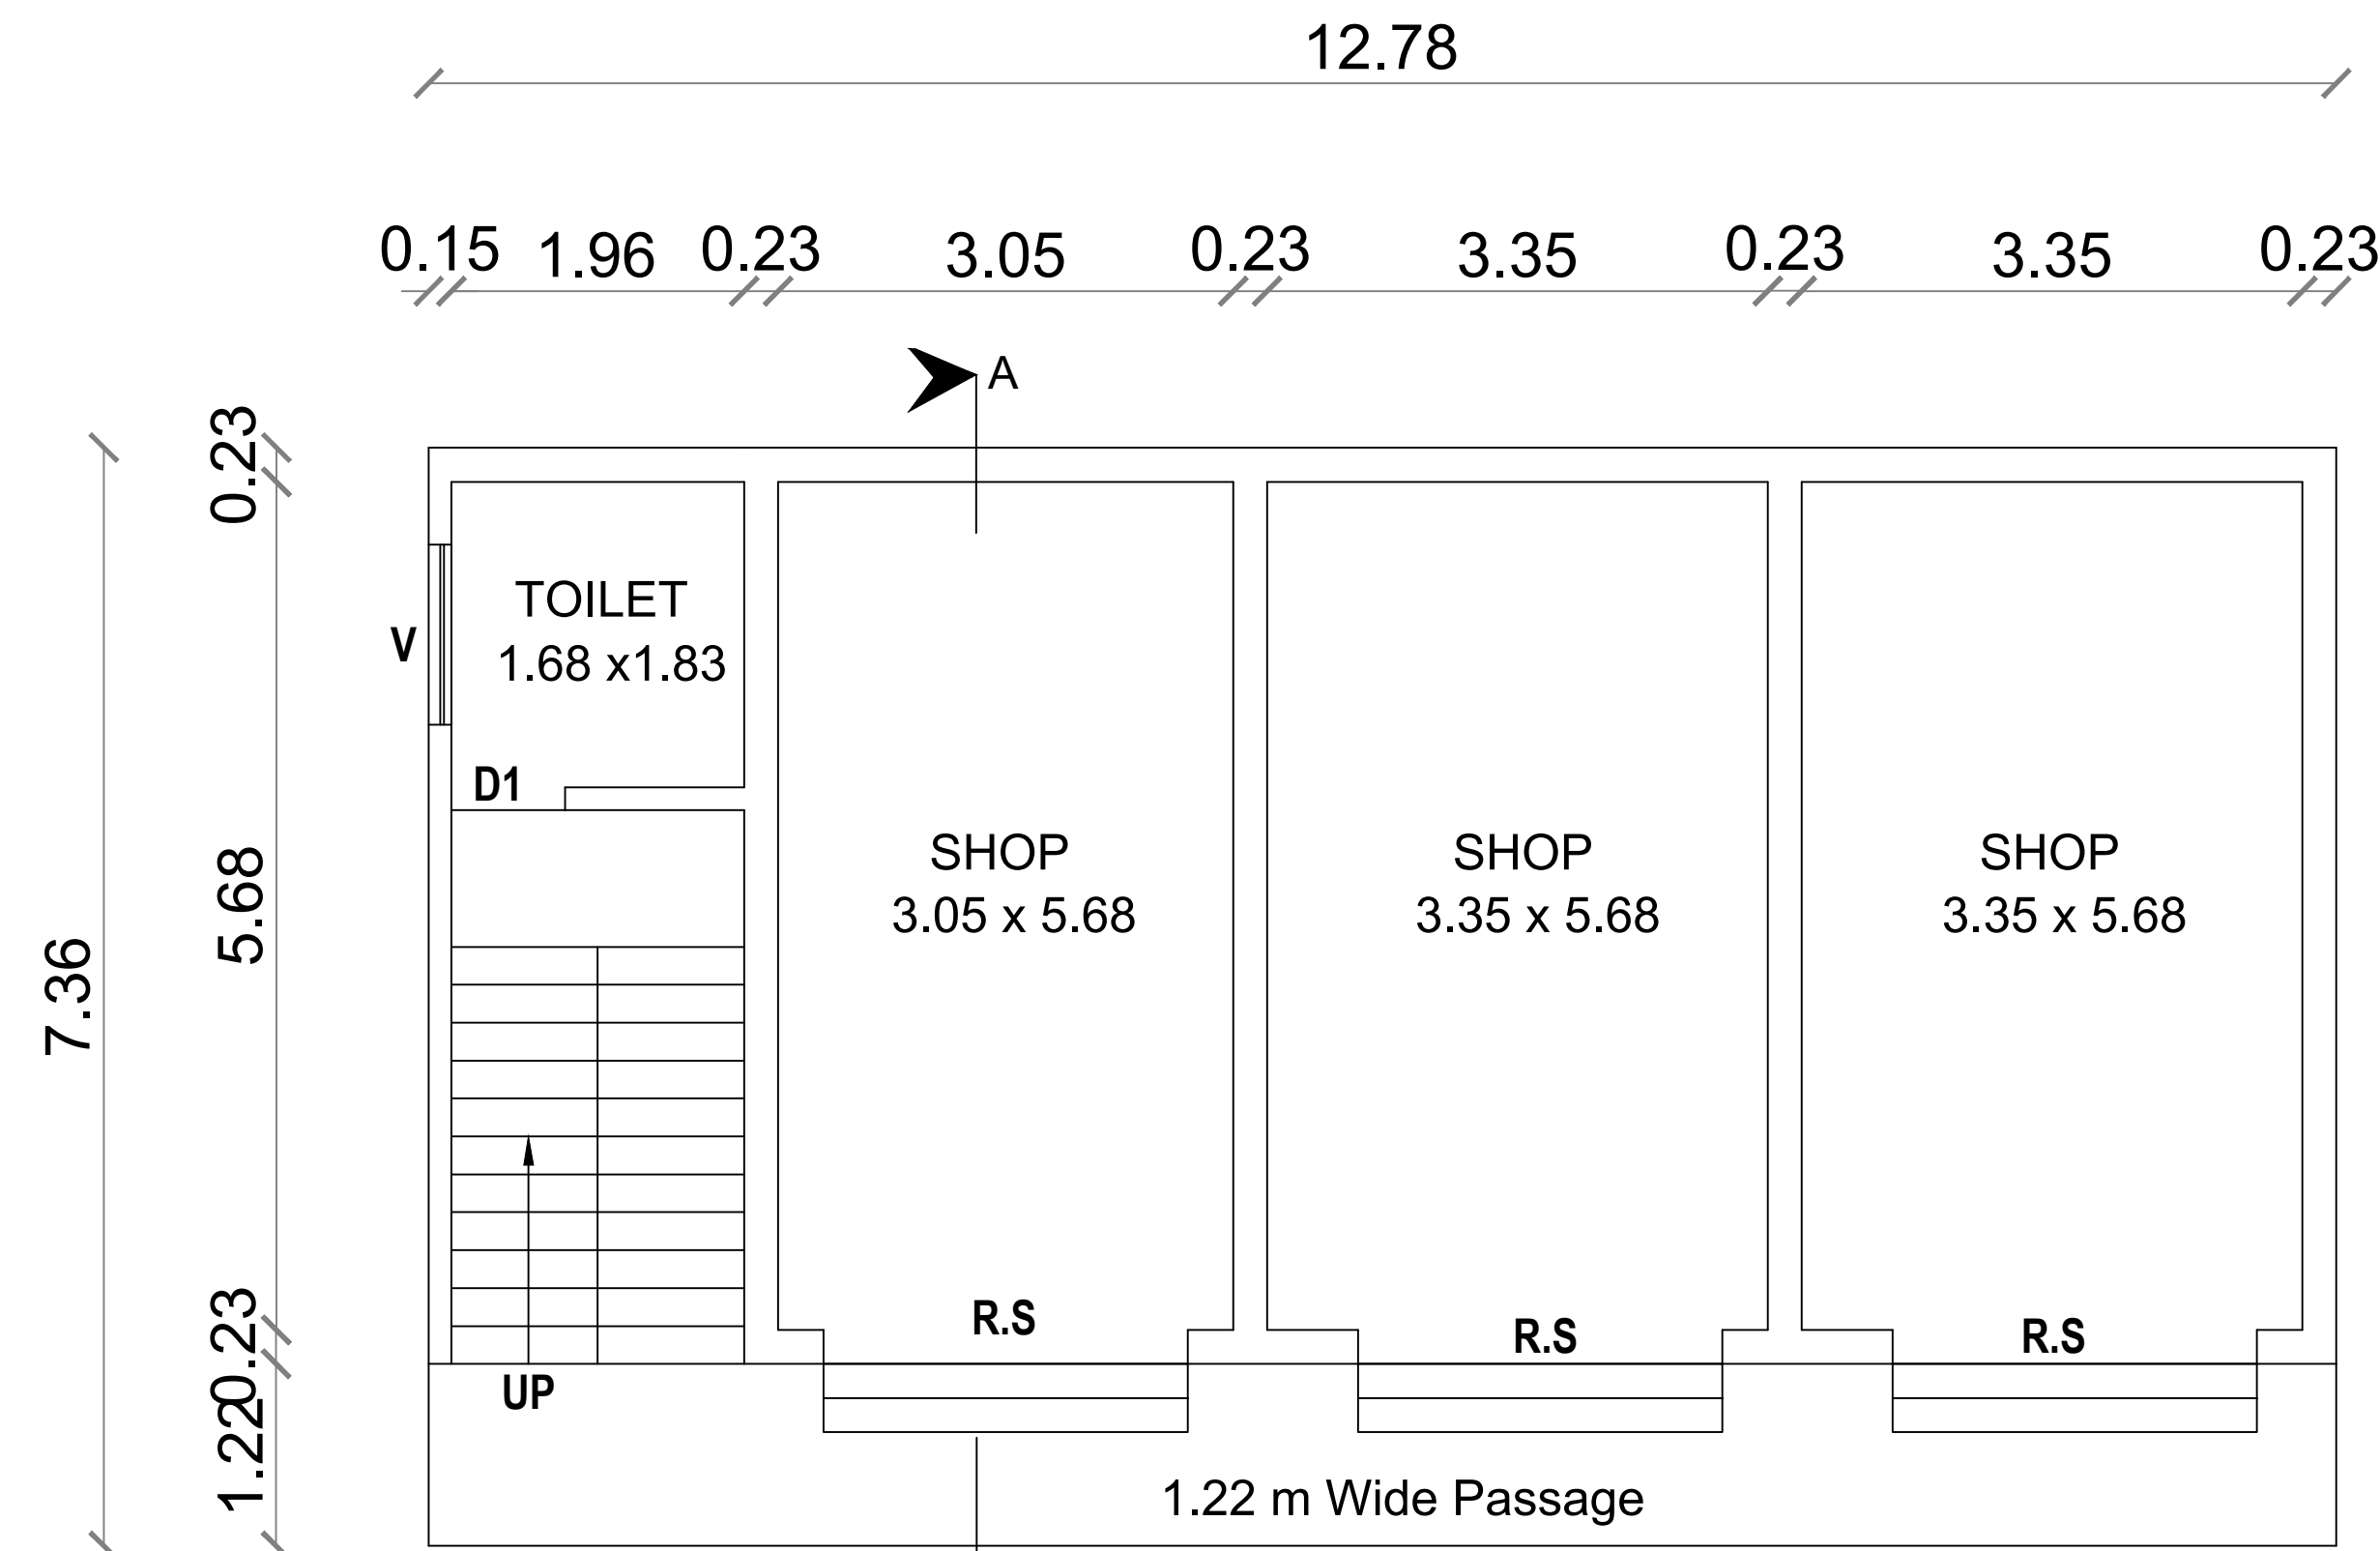



GROUND FLOOR PLAN

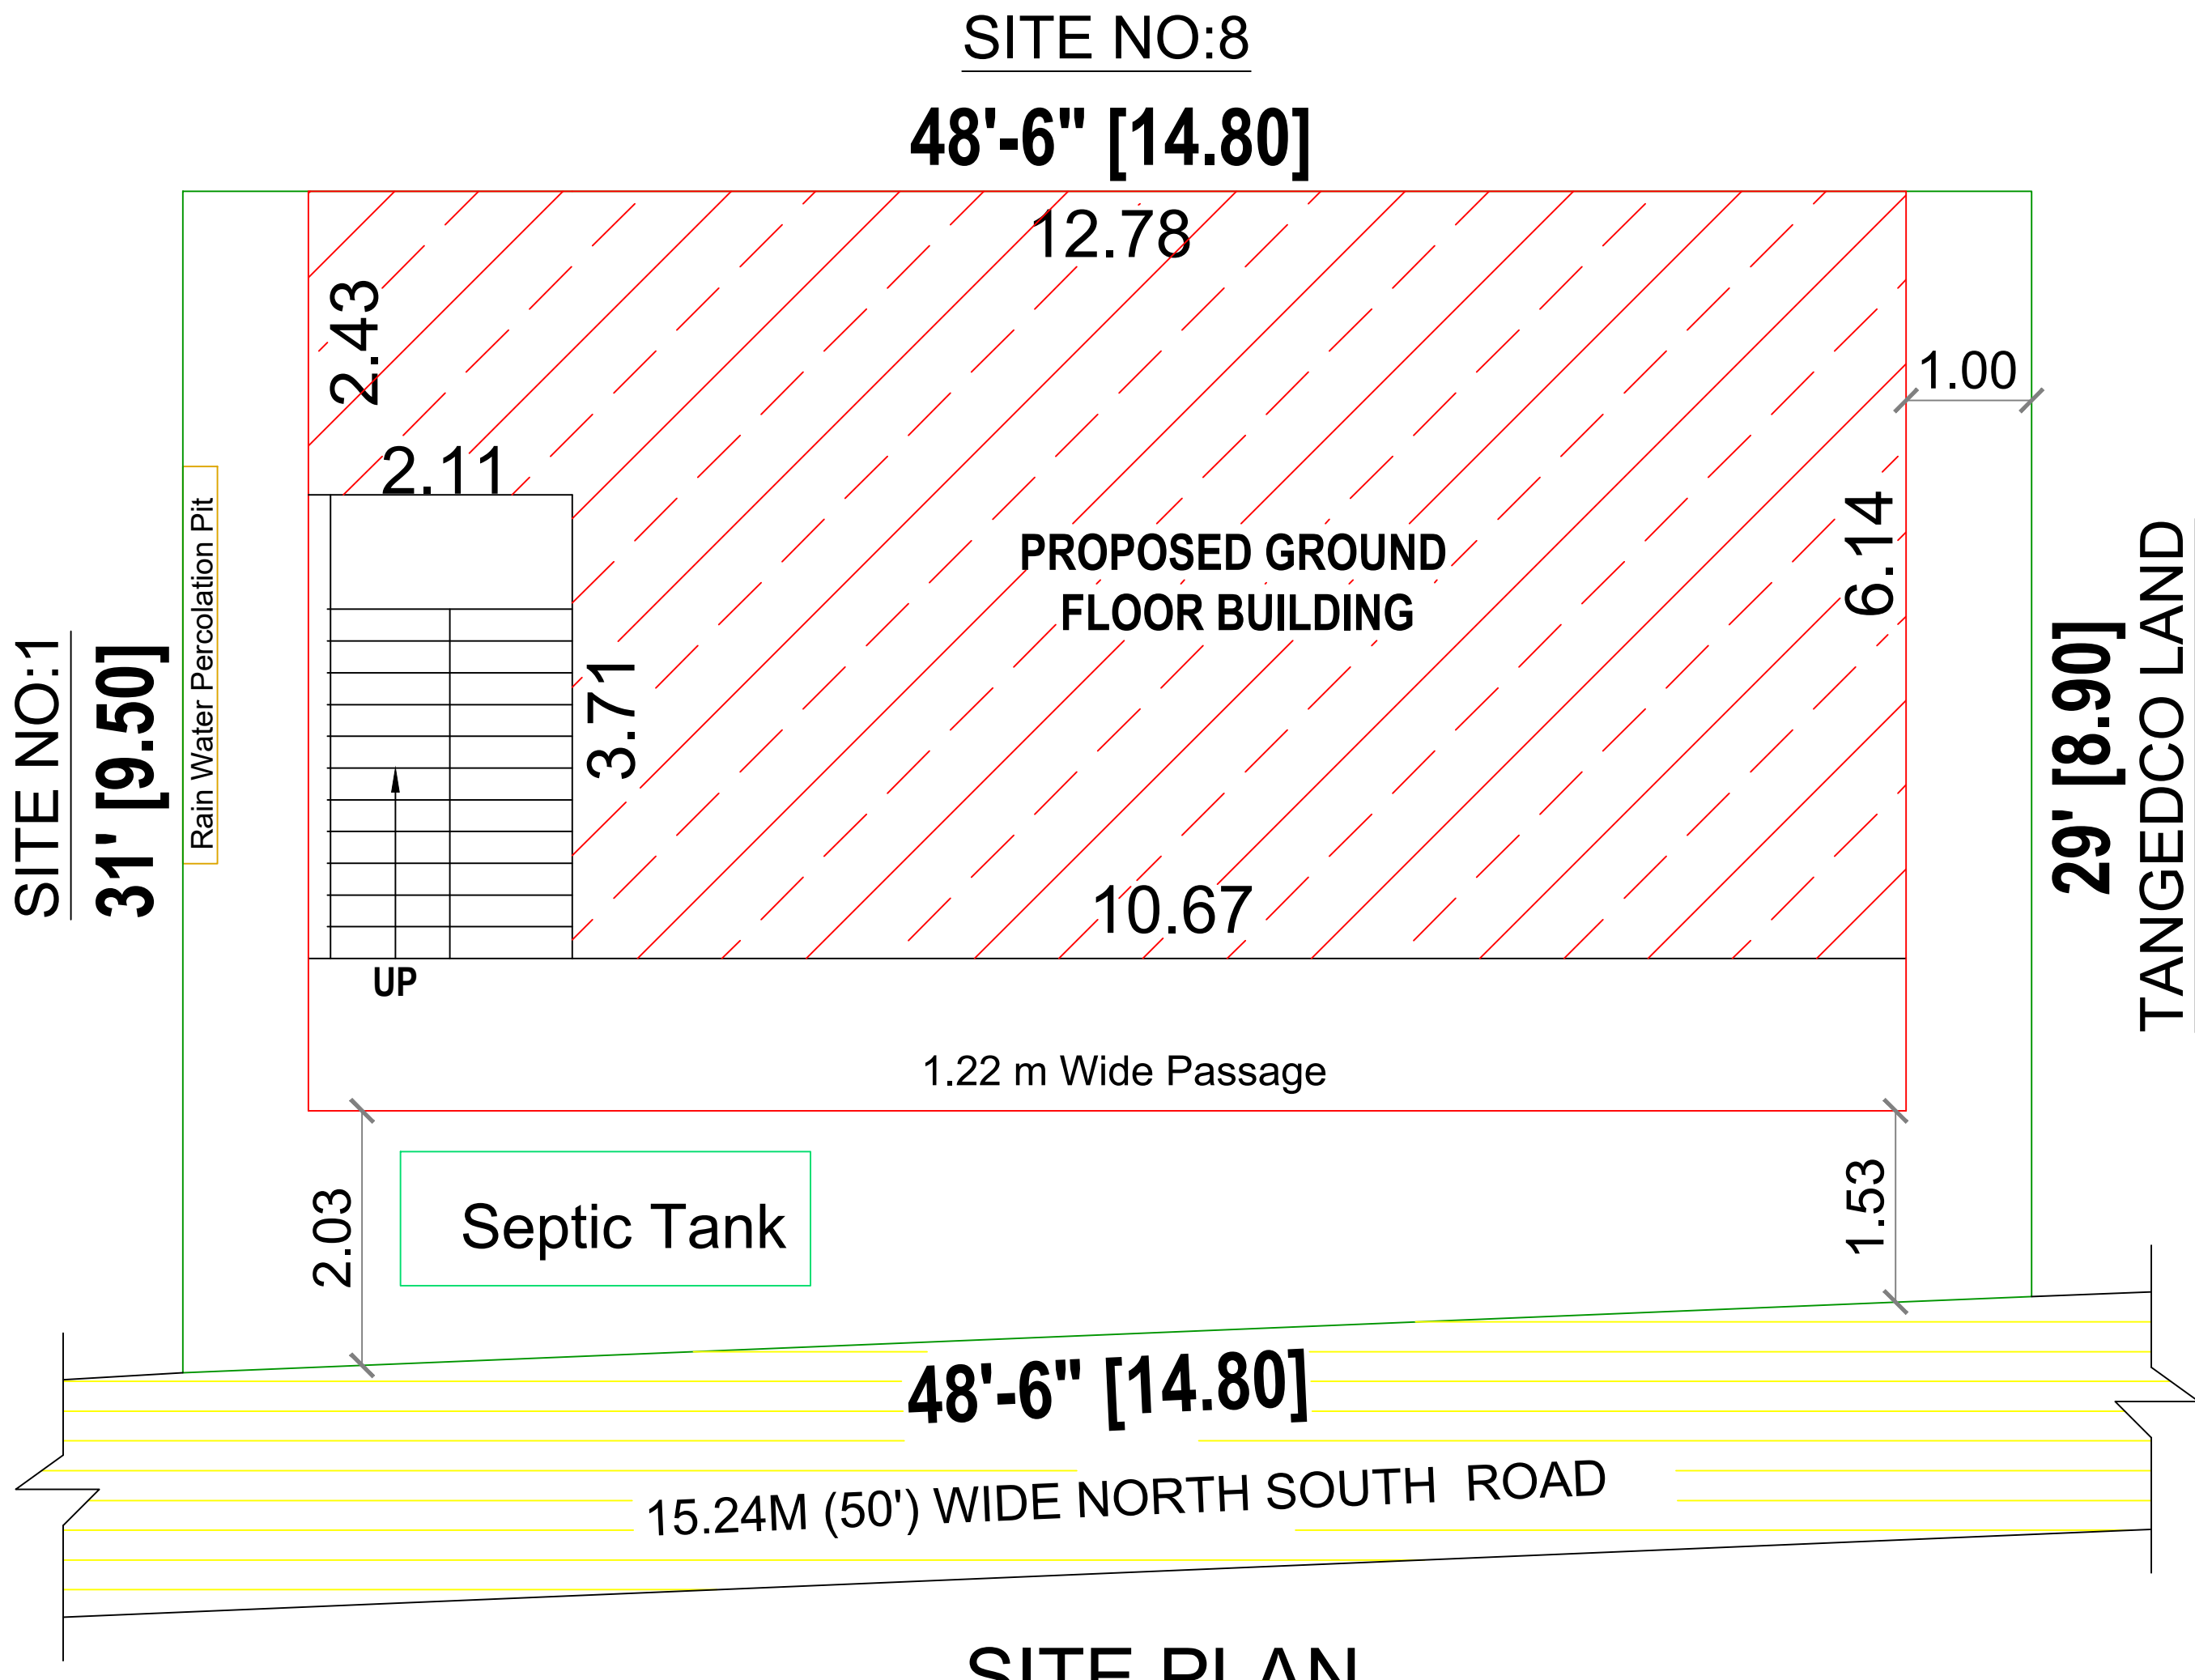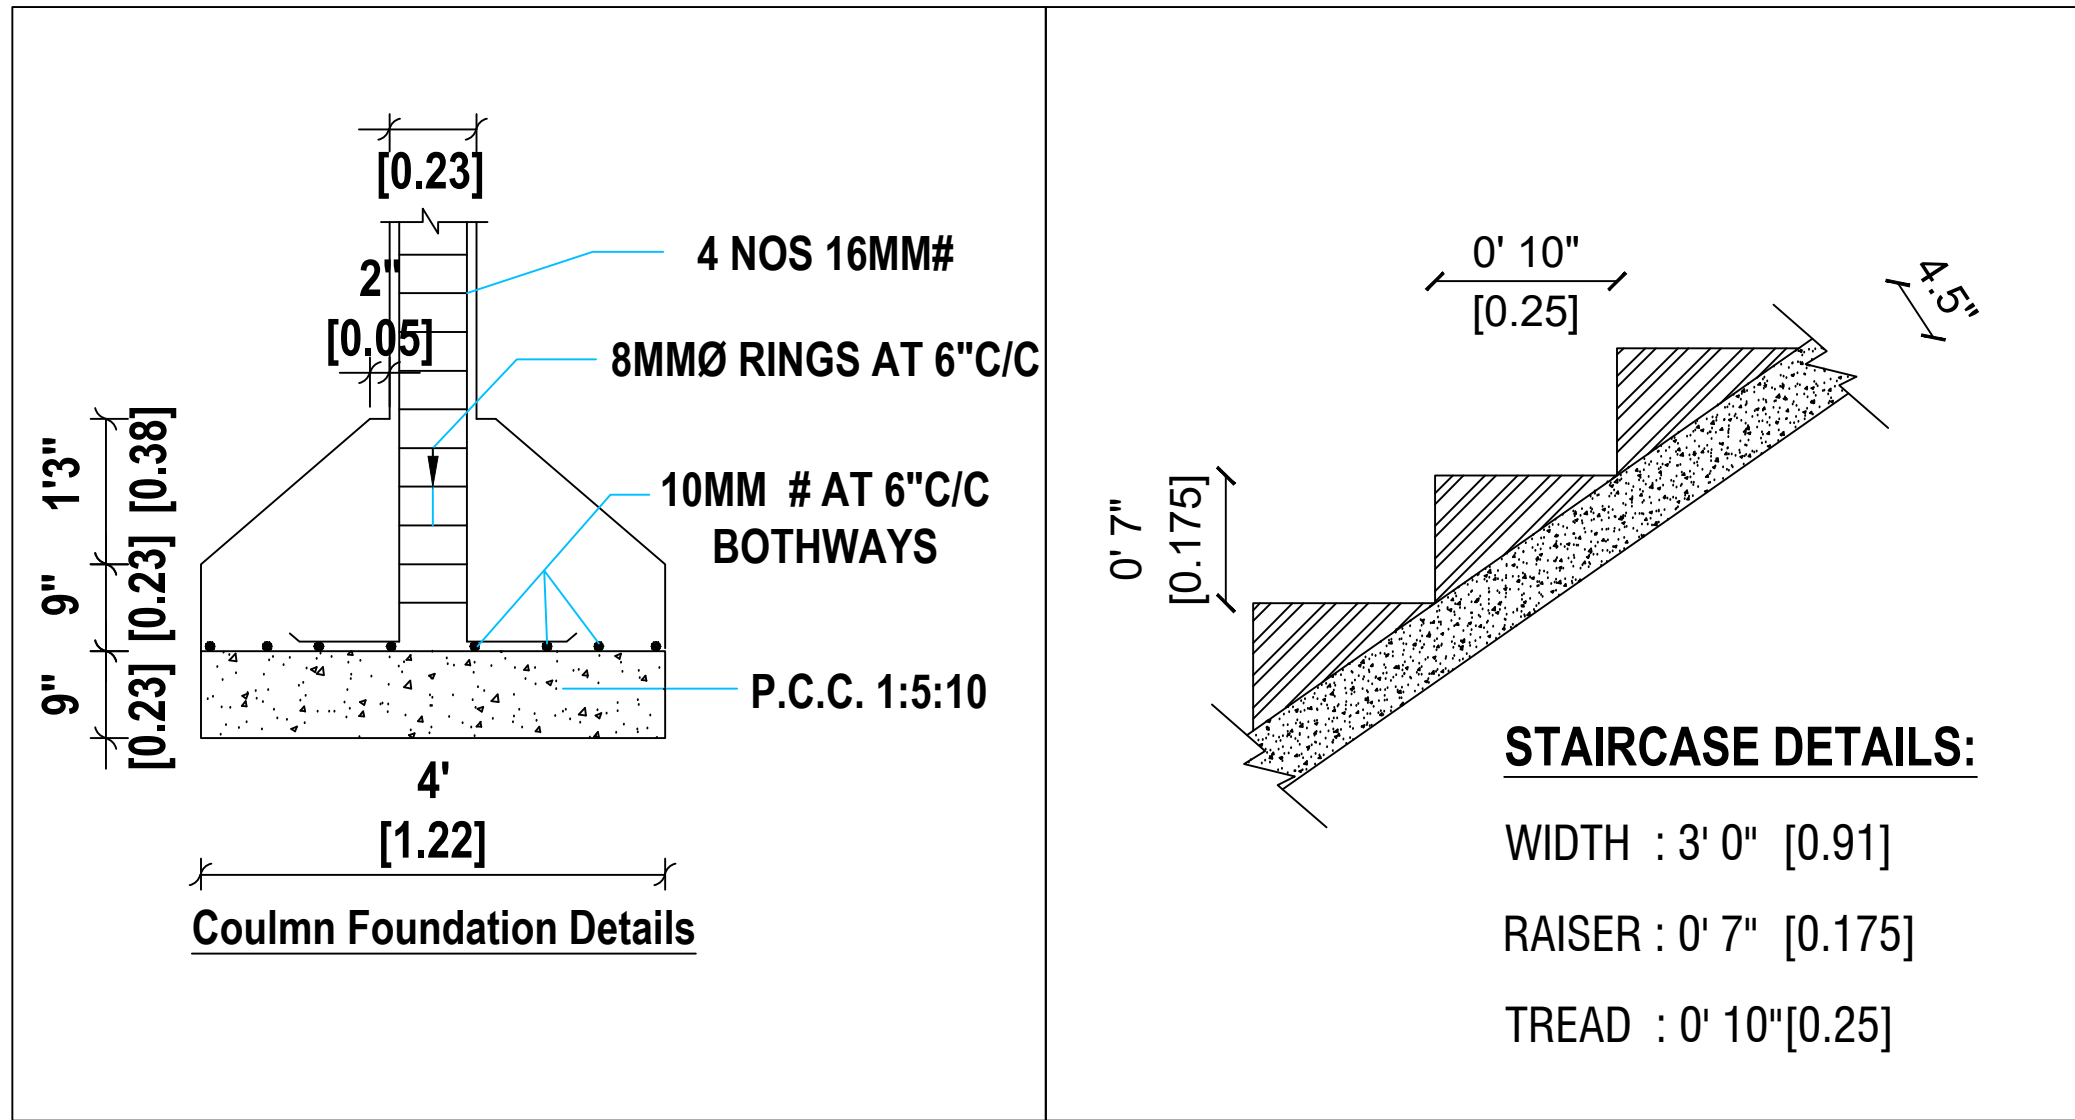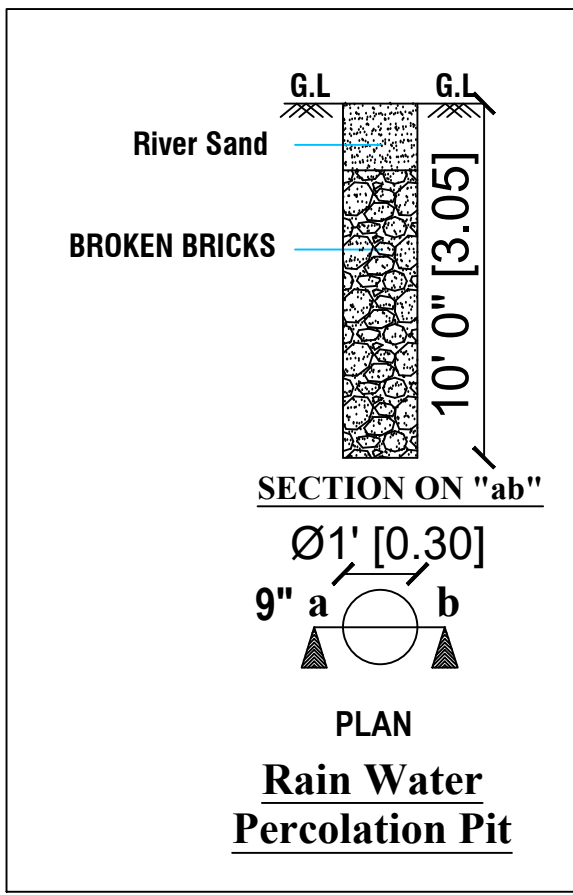

SITE PLAN

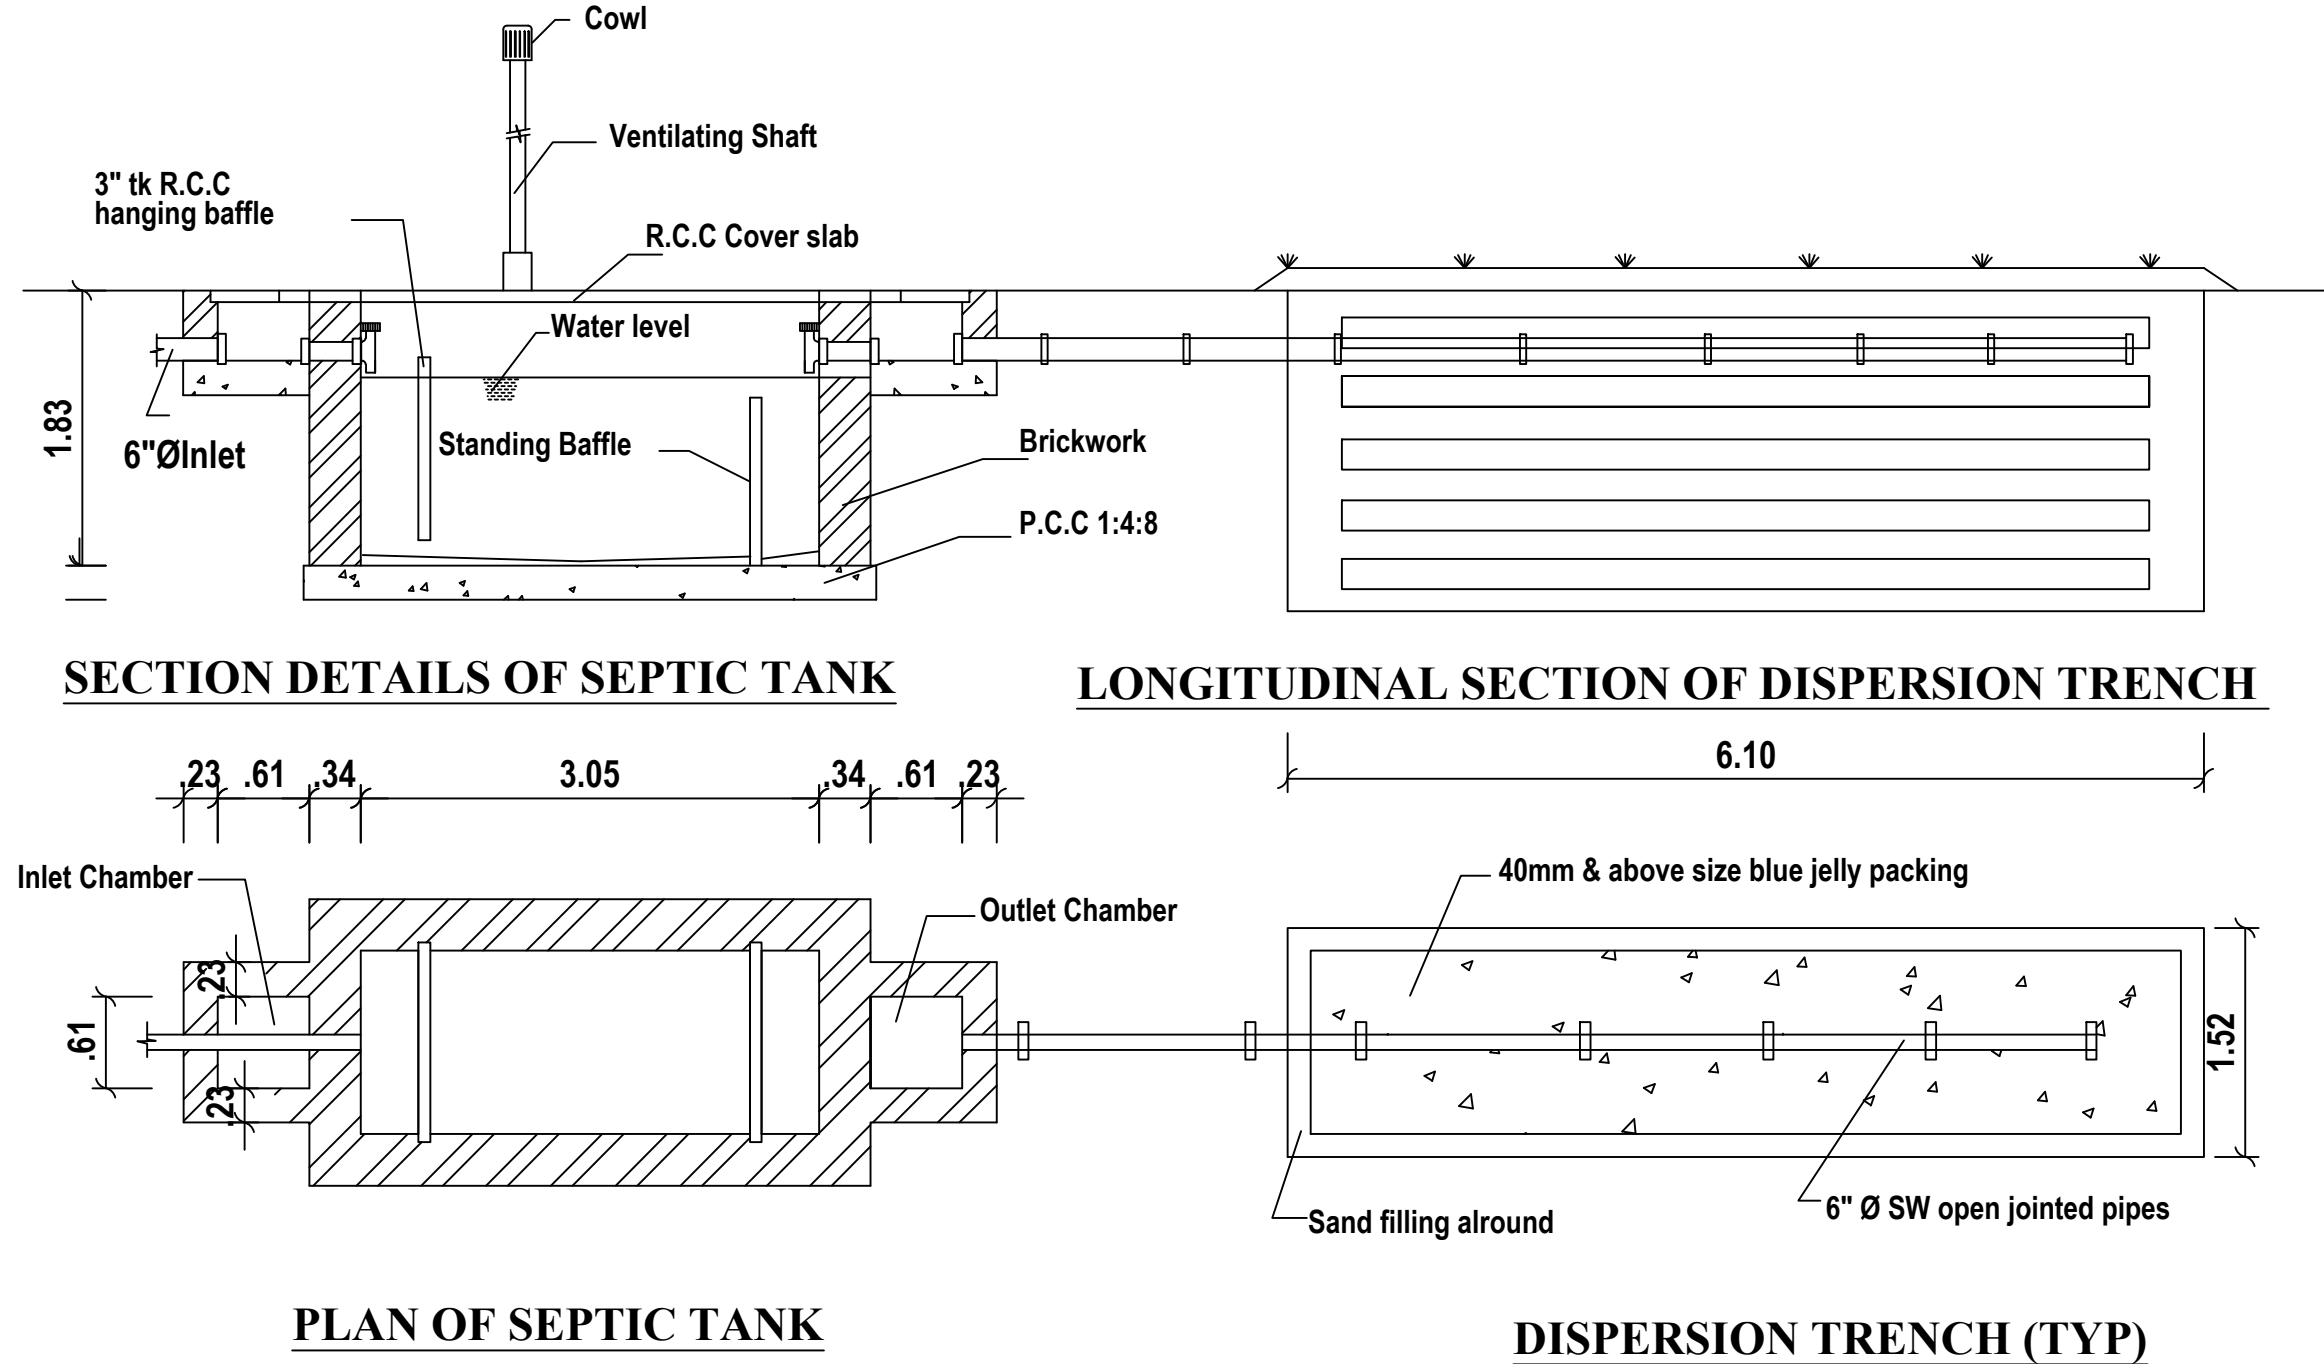

DETAILS OF SEPTIC TANK - 250 GALLONS & DISPERSION TRENCH

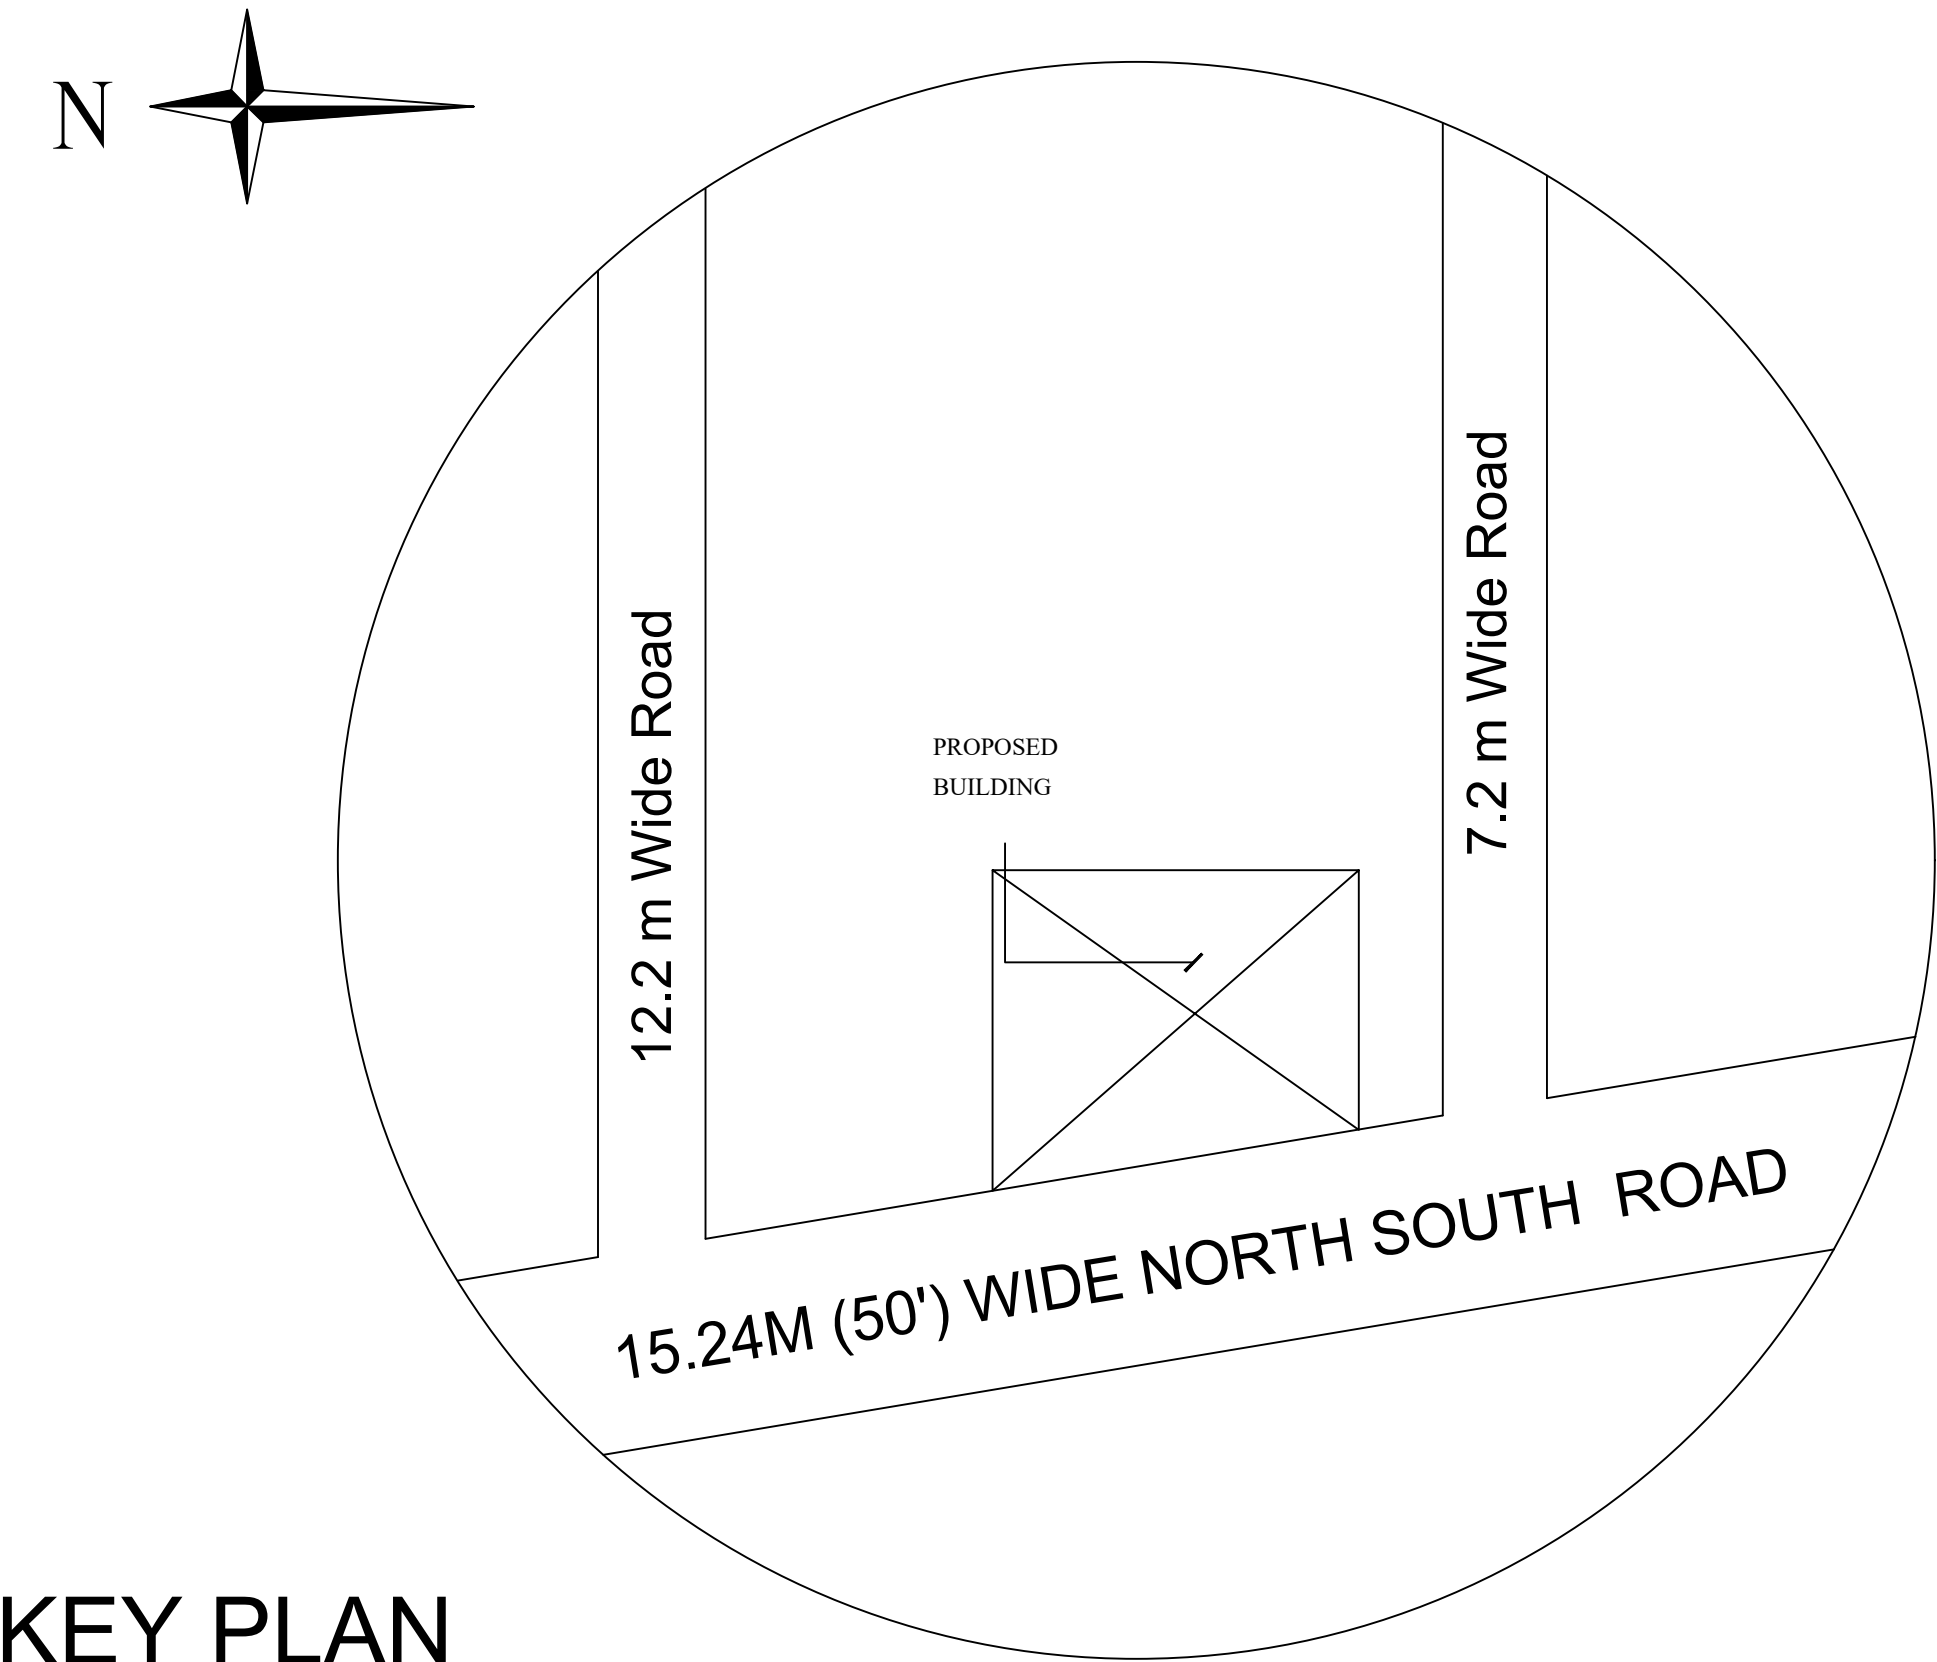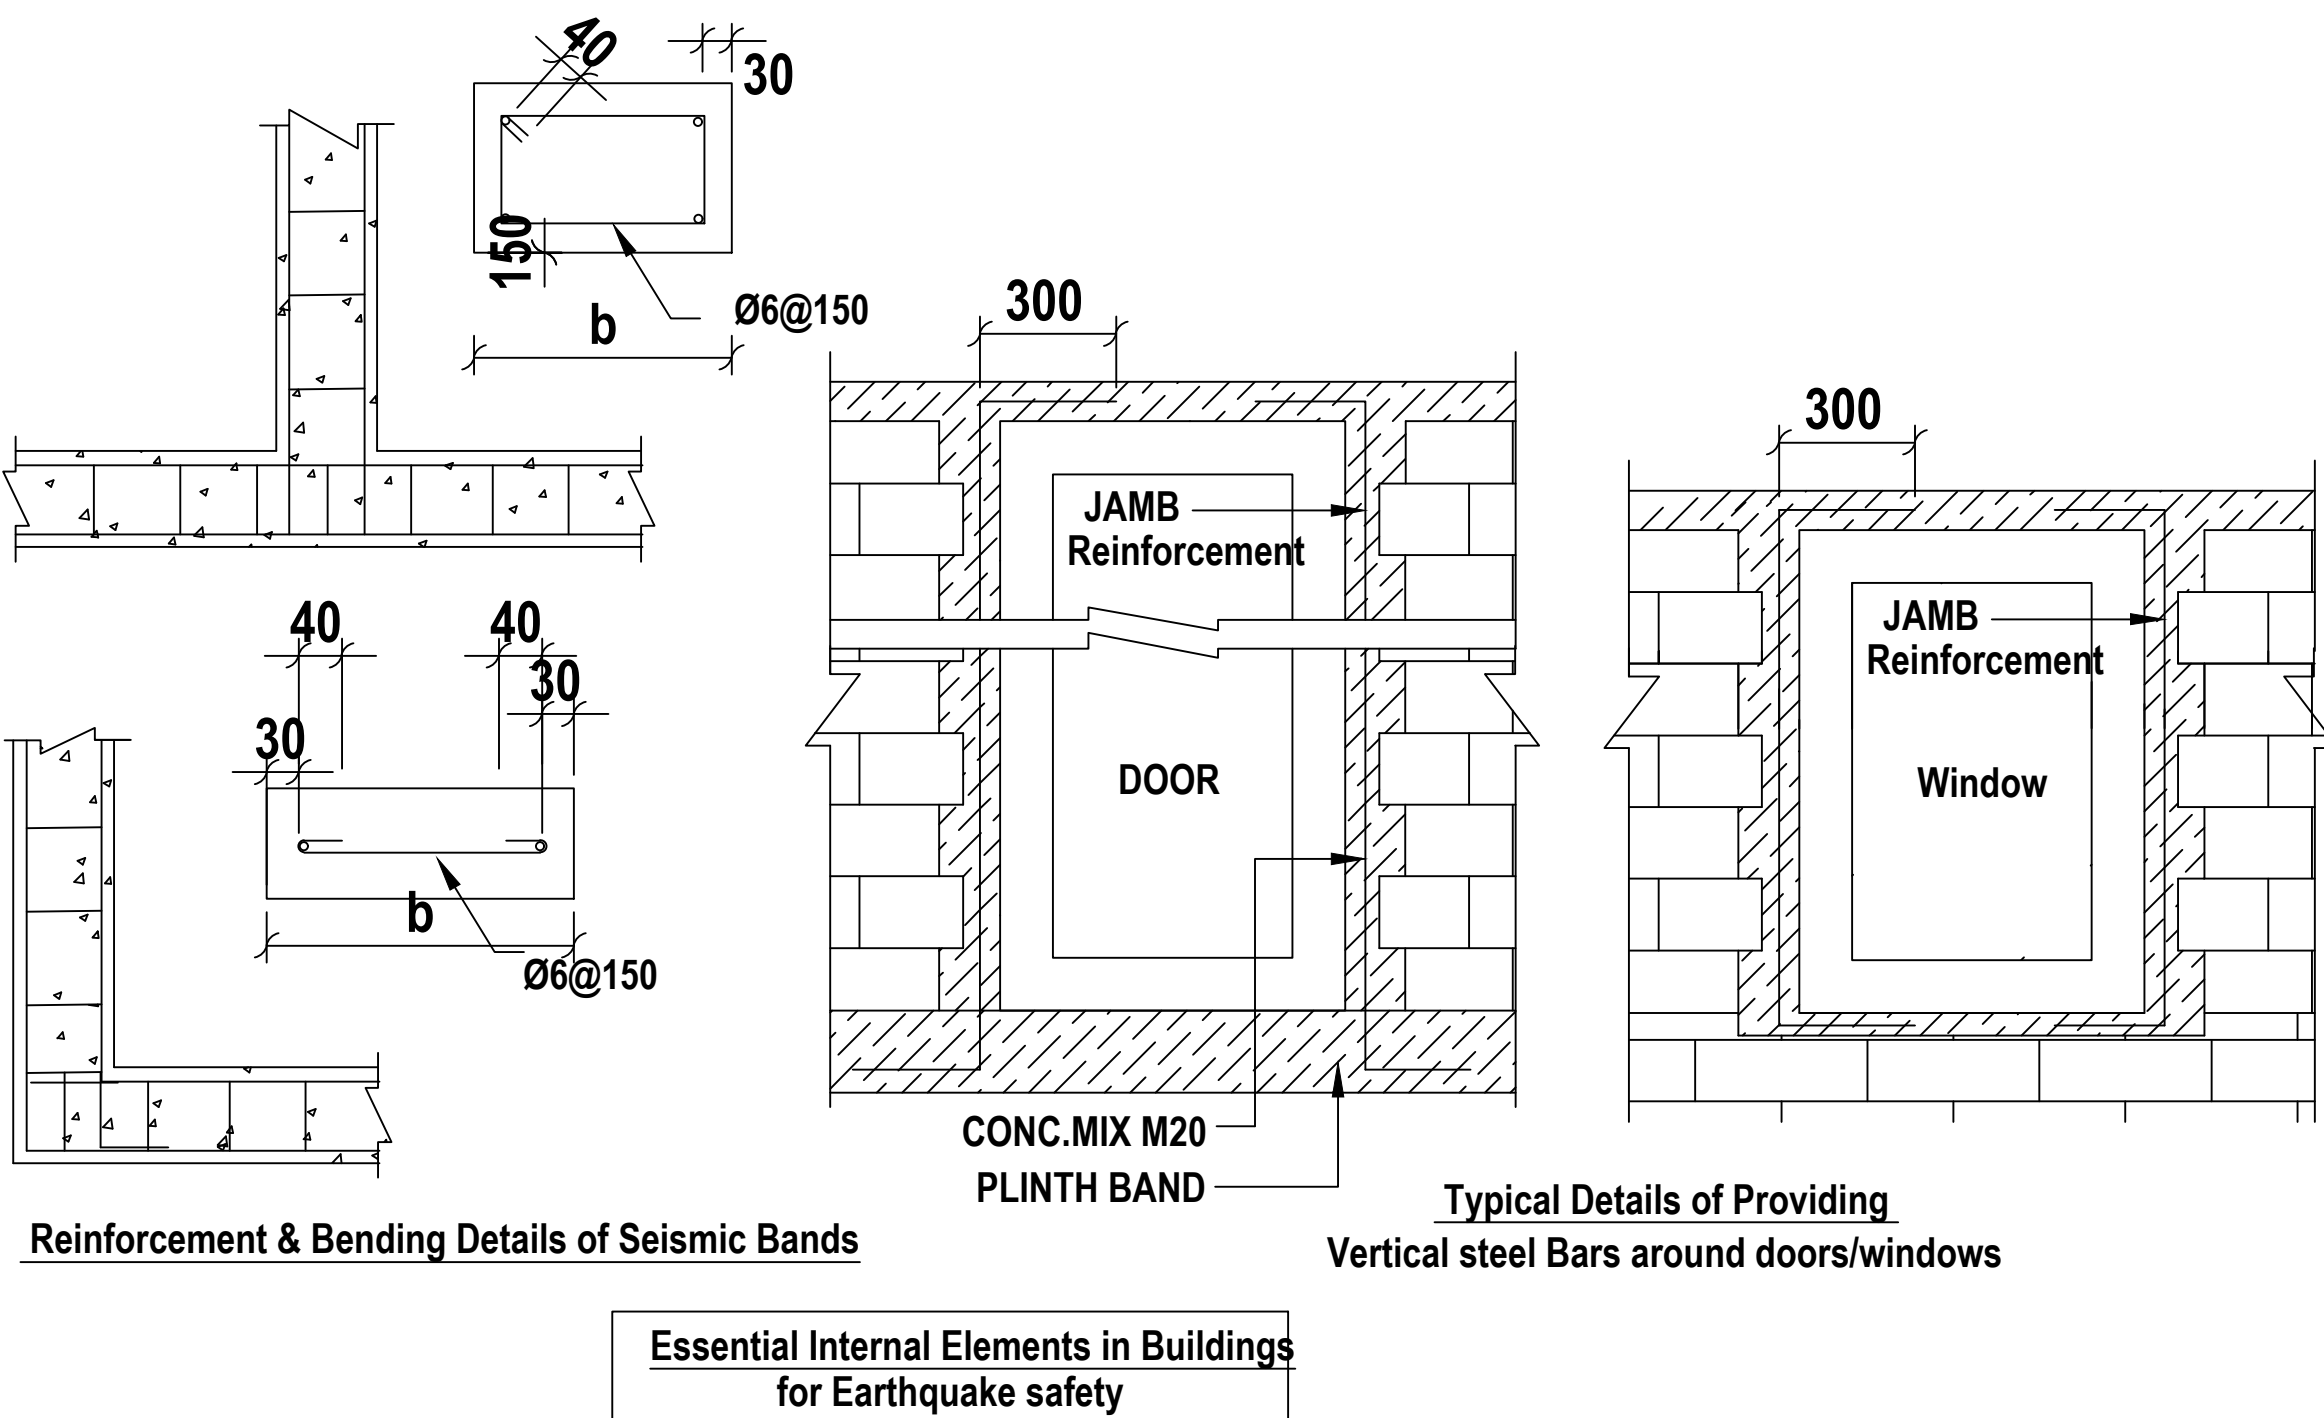

KEY PLAN

NOT TO SCALE

AREA DETAILS	IN SFT	IN SQ. M.
AREA OF THE SITE	1466.00	136.19
AREA OF THE PROPOSED GROUND FLOOR	1011.92	94.01
AREA OF THE OPEN SPACE	454.08	42.18



JOINERY DETAILS			
Sym.	DESCRIPTION	IN FEET	IN METER
R.S	ROLLING SHUTTER	10' 0" X 7' 0"	3.05 X 2.13
D/O	DOOR / OPEN	3' 3" X 7' 0"	1.00 X 2.13
D1	DOOR	2' 6" X 7' 0"	0.76 X 2.13
W1	WINDOW	6' 0" X 6' 0"	1.83 X 1.83
V	VENTILATOR	3' 0" X 2' 6"	0.91 X 0.76

HORIZONTAL DISTANCE FROM HT.LINE IF ANY - NIL.

PERCOLATION PIT @ 10' c/c

Plan, Section & Elevation		Site Plan
SCALE	1" : 8' 0"	1" : 8' 0"
	SITE BOUNDRY	
	PROPOSED BUILDING	
	EXISTING ROAD	

OWNER / DEVELOPER

K. Tamil
K. K. S.
K. L. S.

[Signature]

ER.K. SENTHIL, DCE. , LBS,
9/11-A, Ondipudur Road Irugur,
Cell: 98437 79999, 98421 22220.

REGISTER ENGINEER