




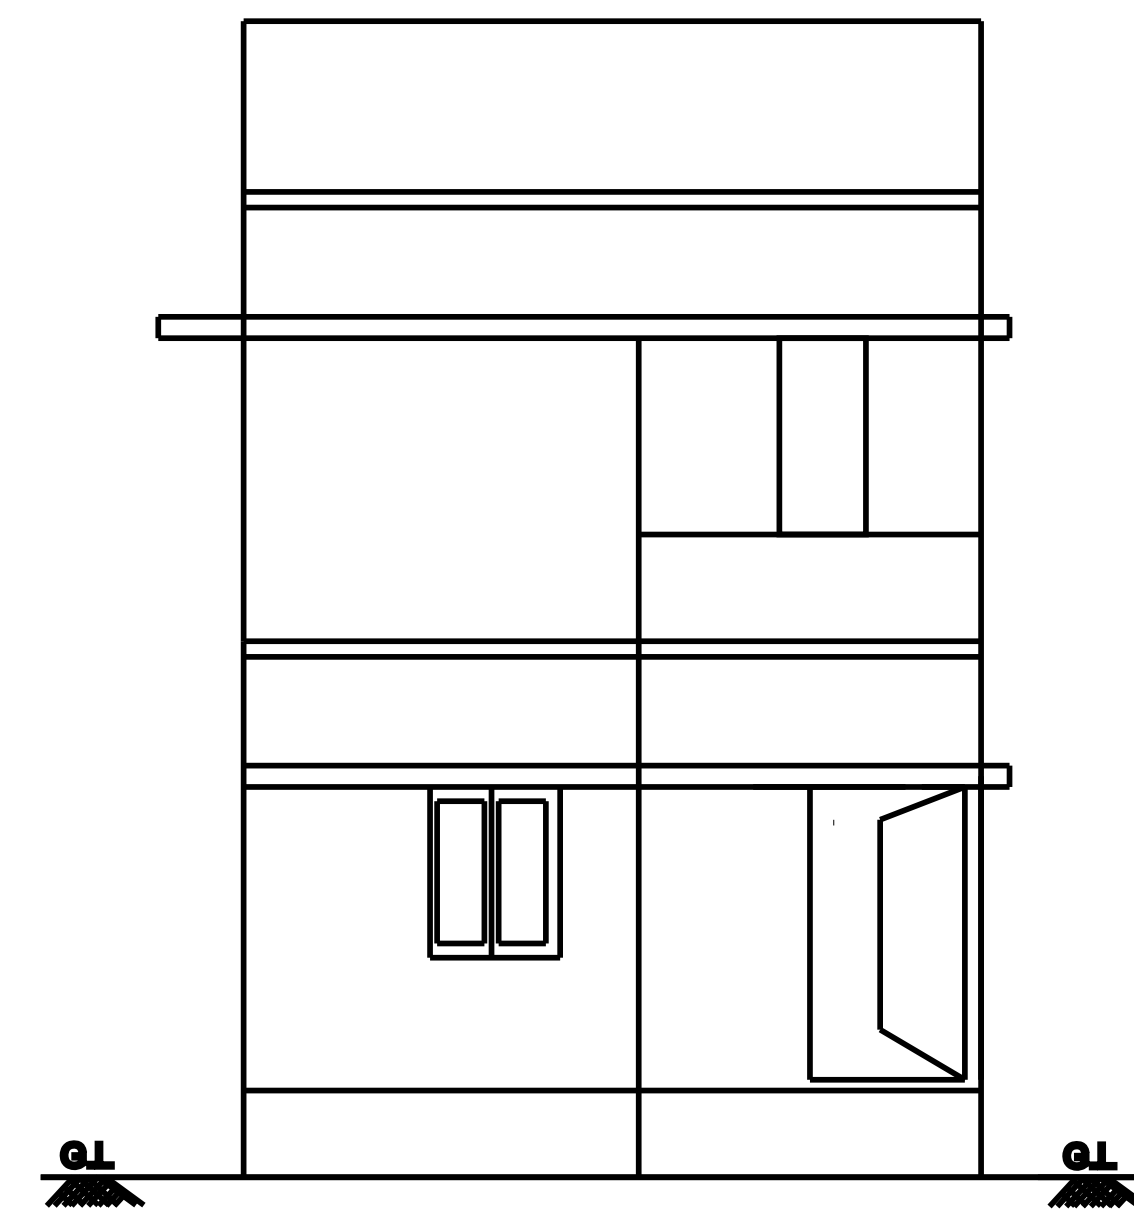


ELEVATION

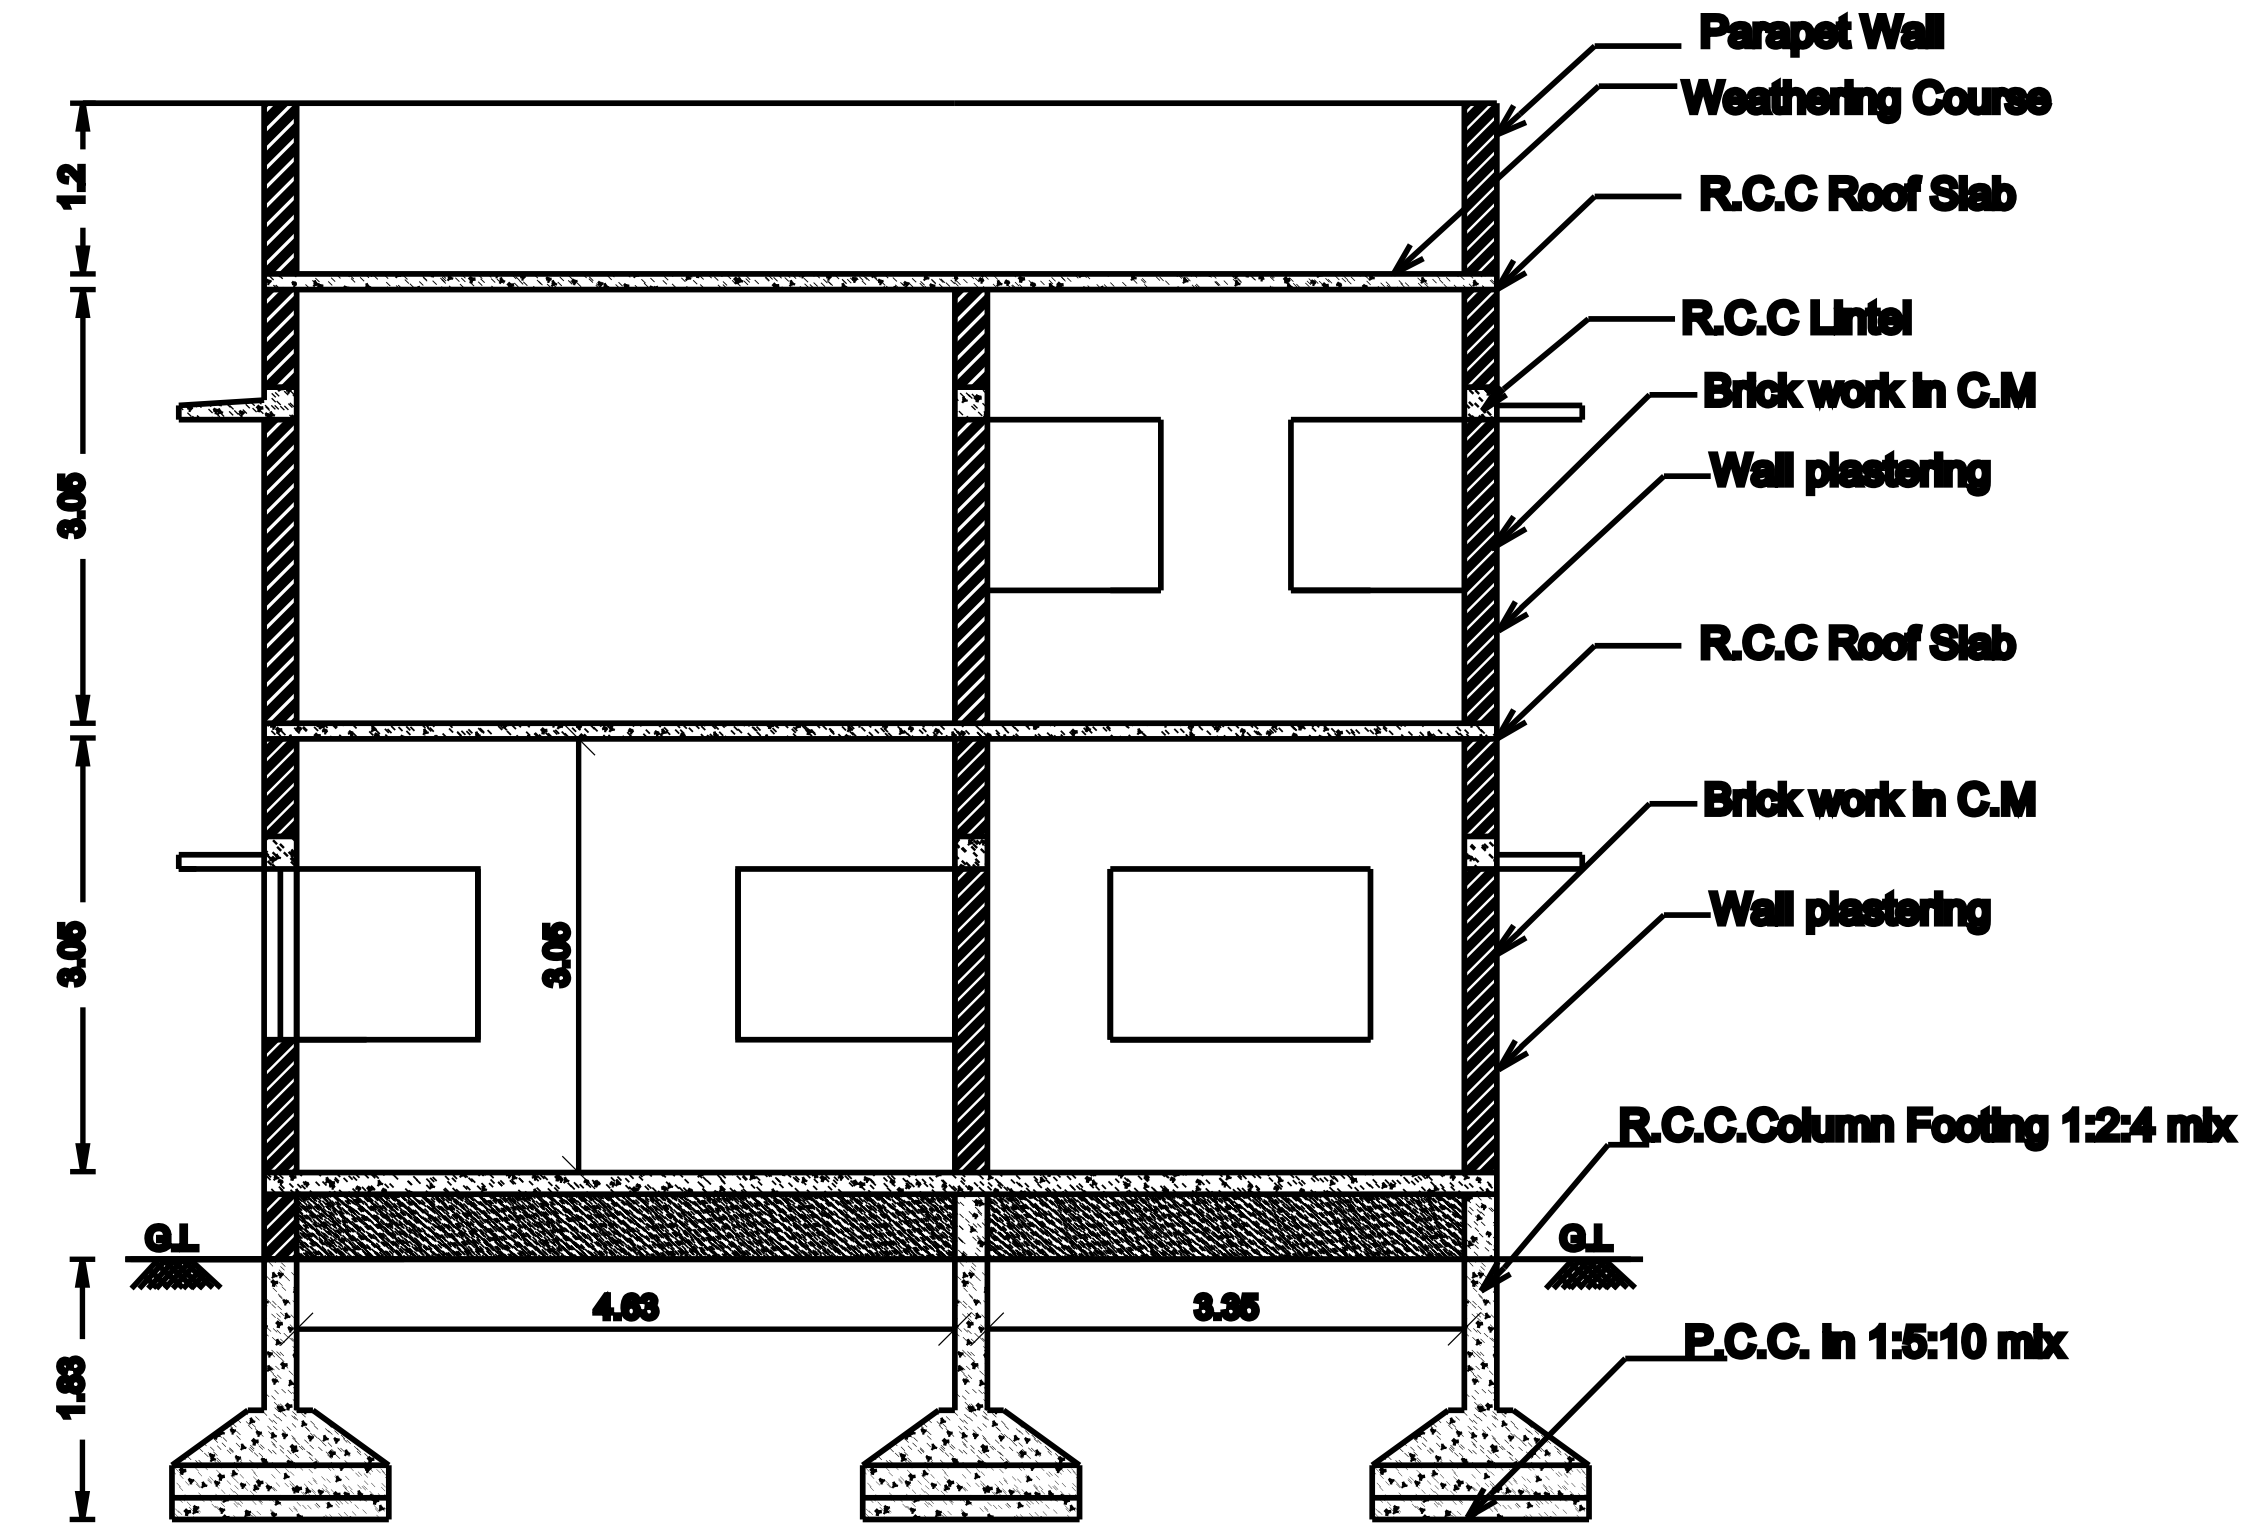


SECTION ON "A-A"

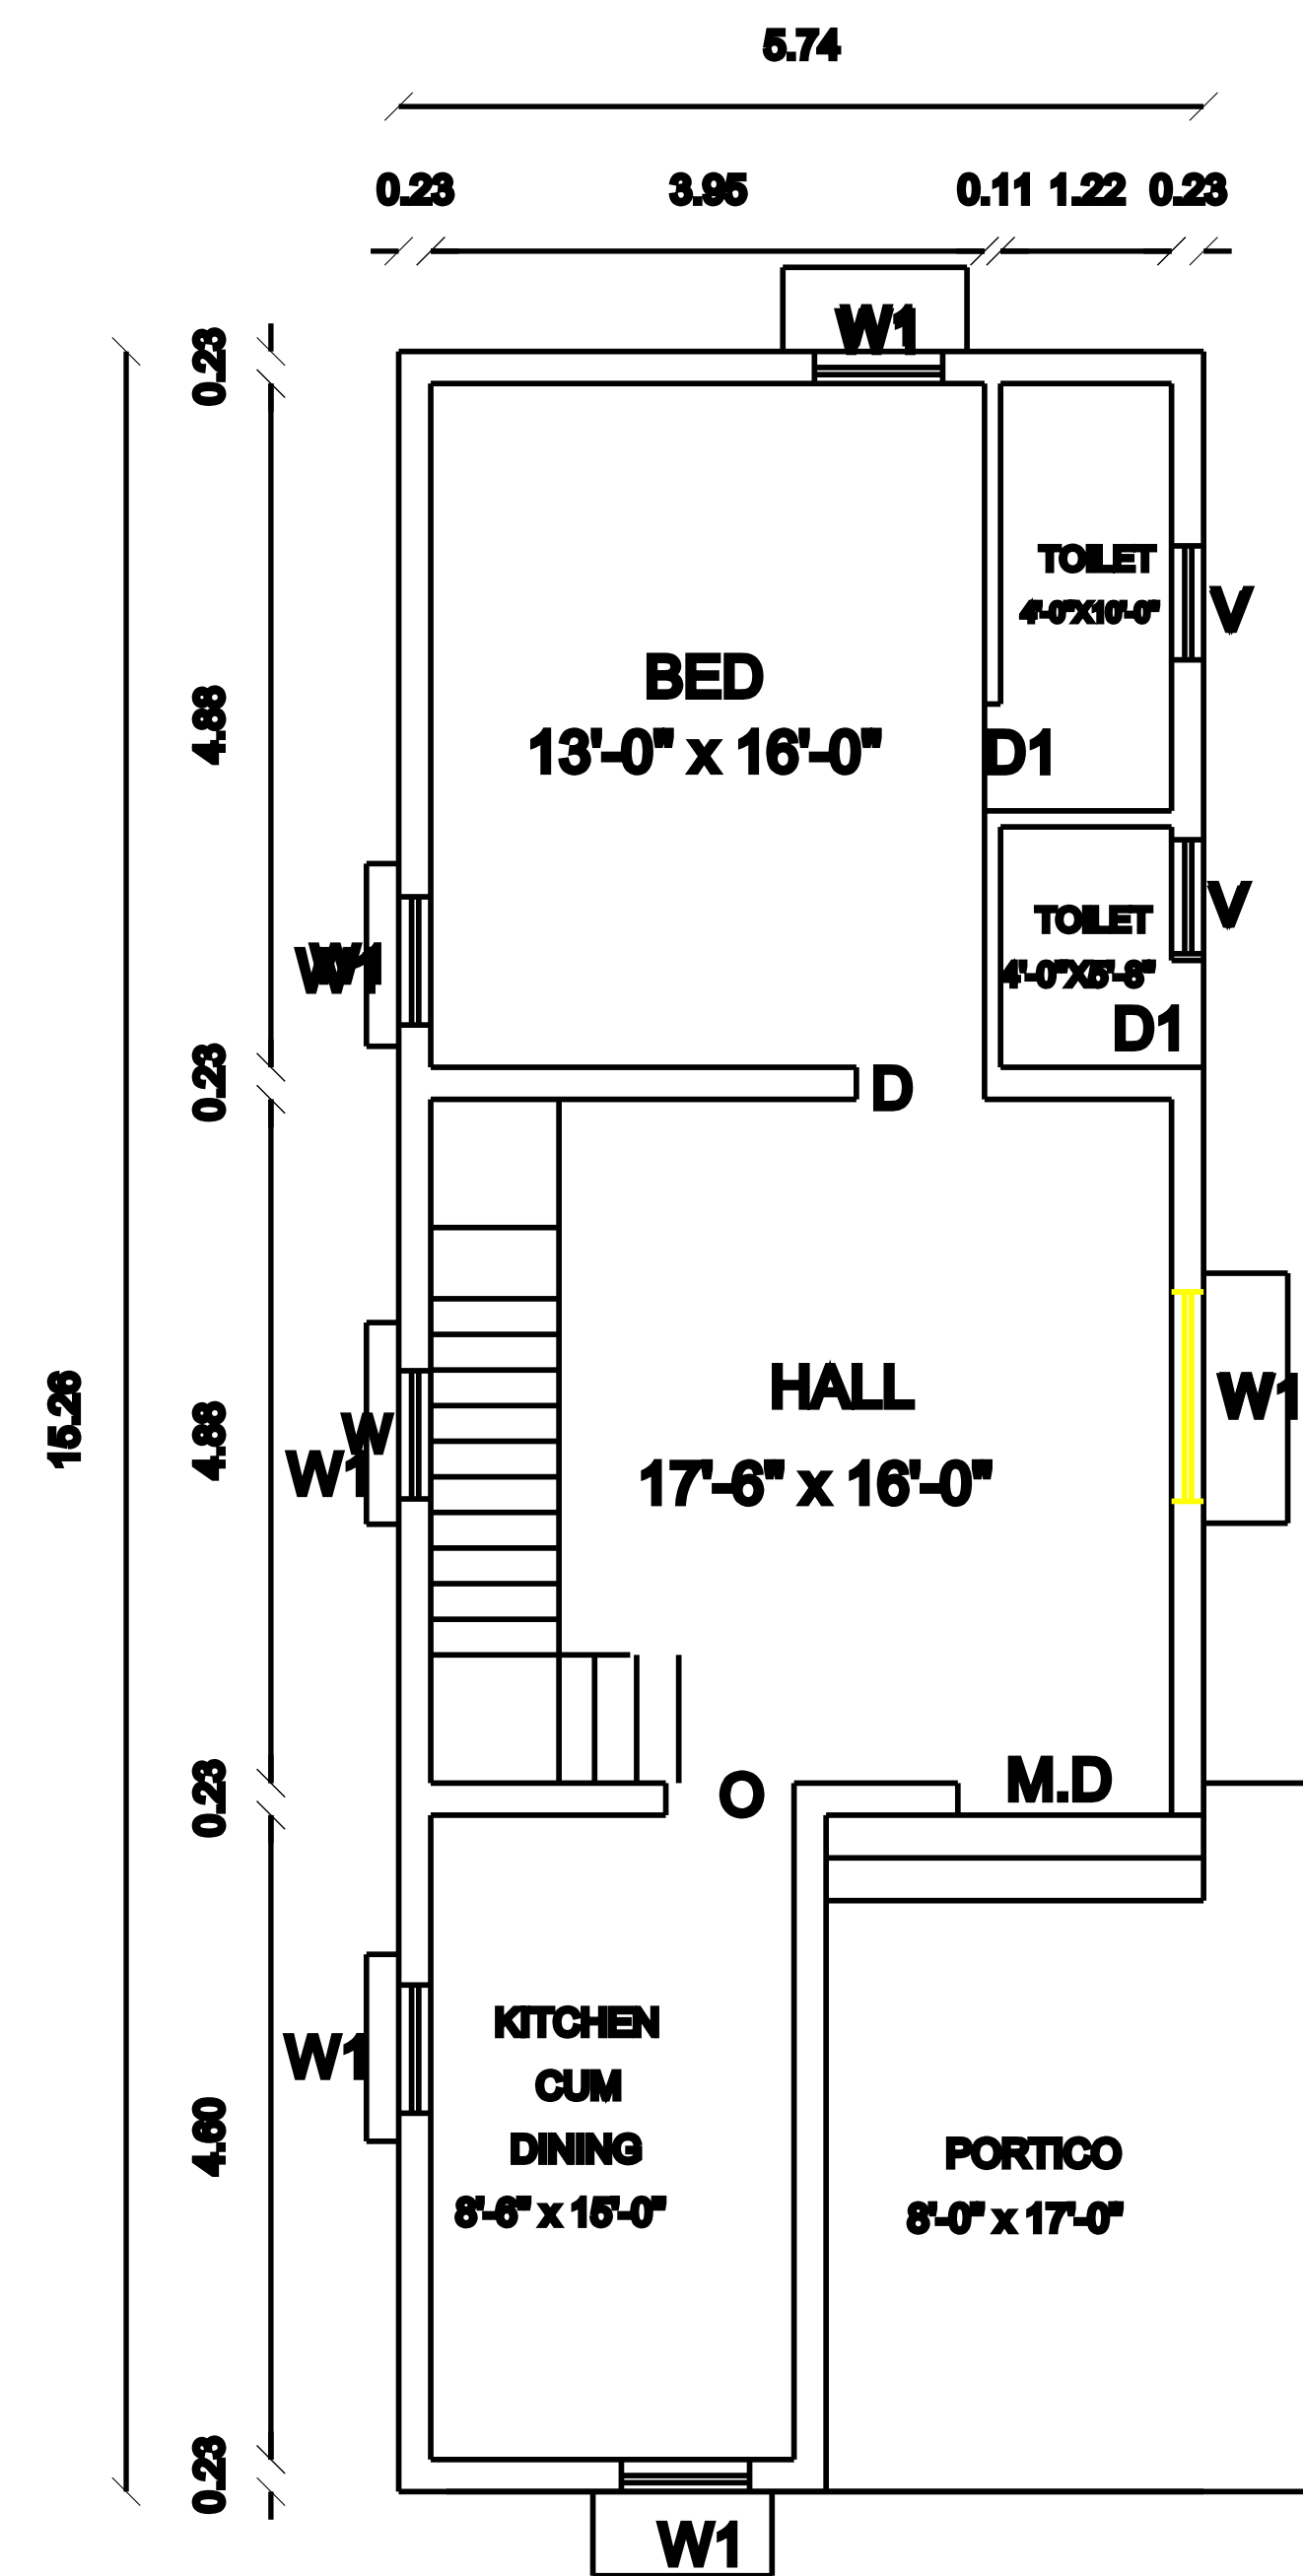

GROUND FLOOR

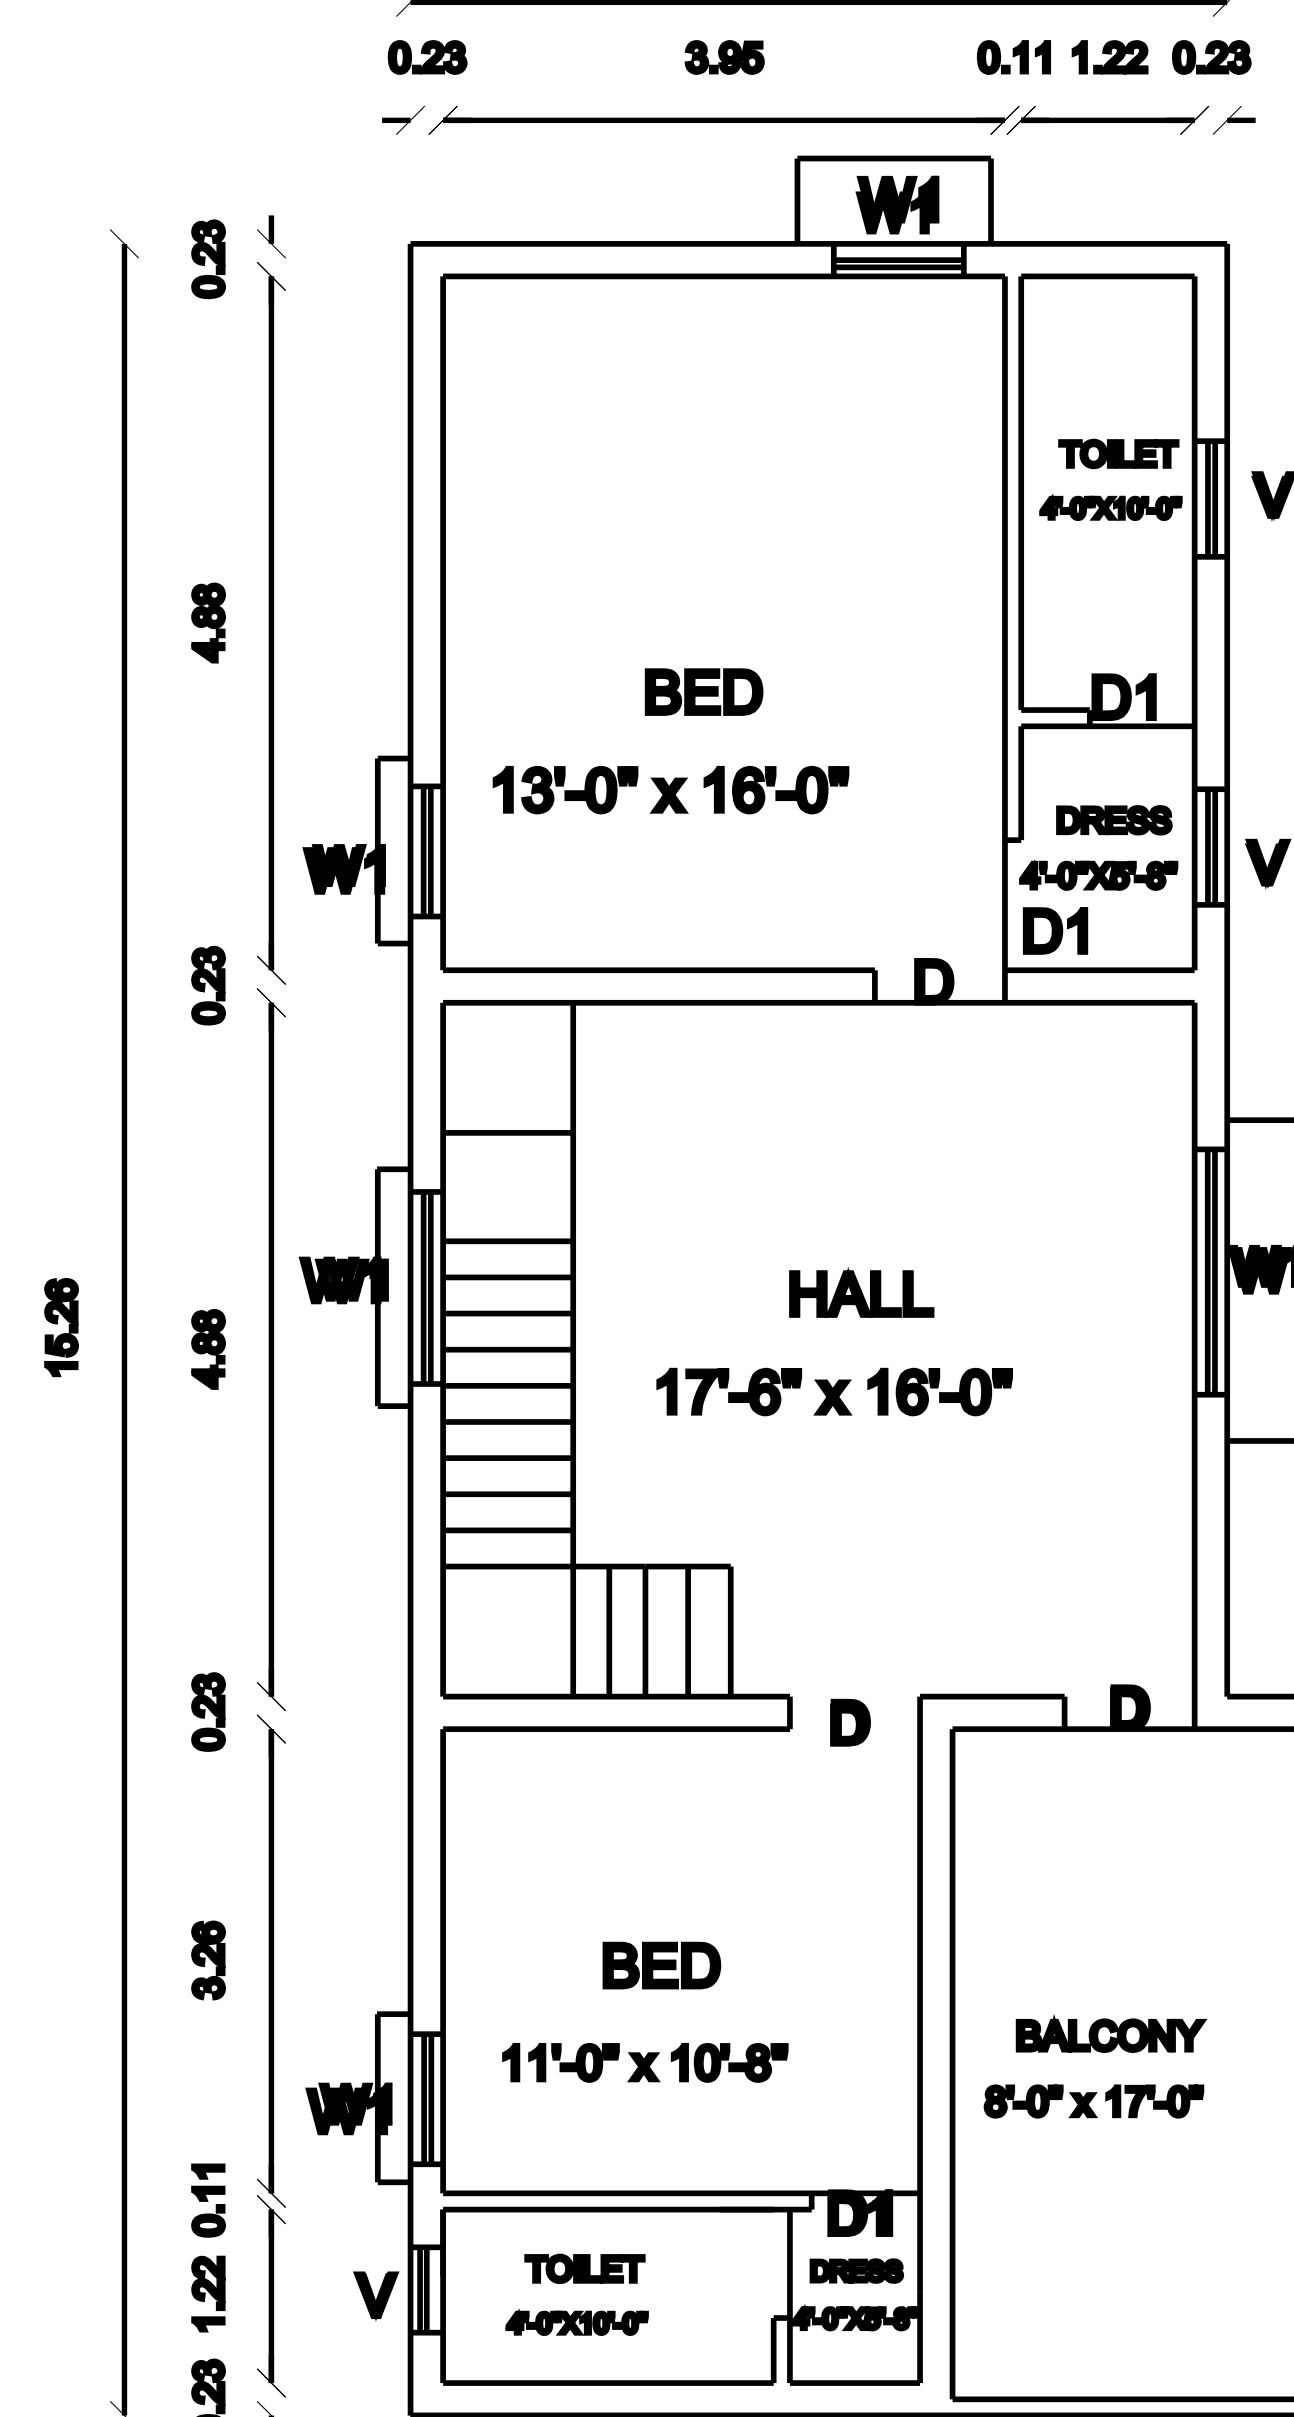


FIRST FLOOR

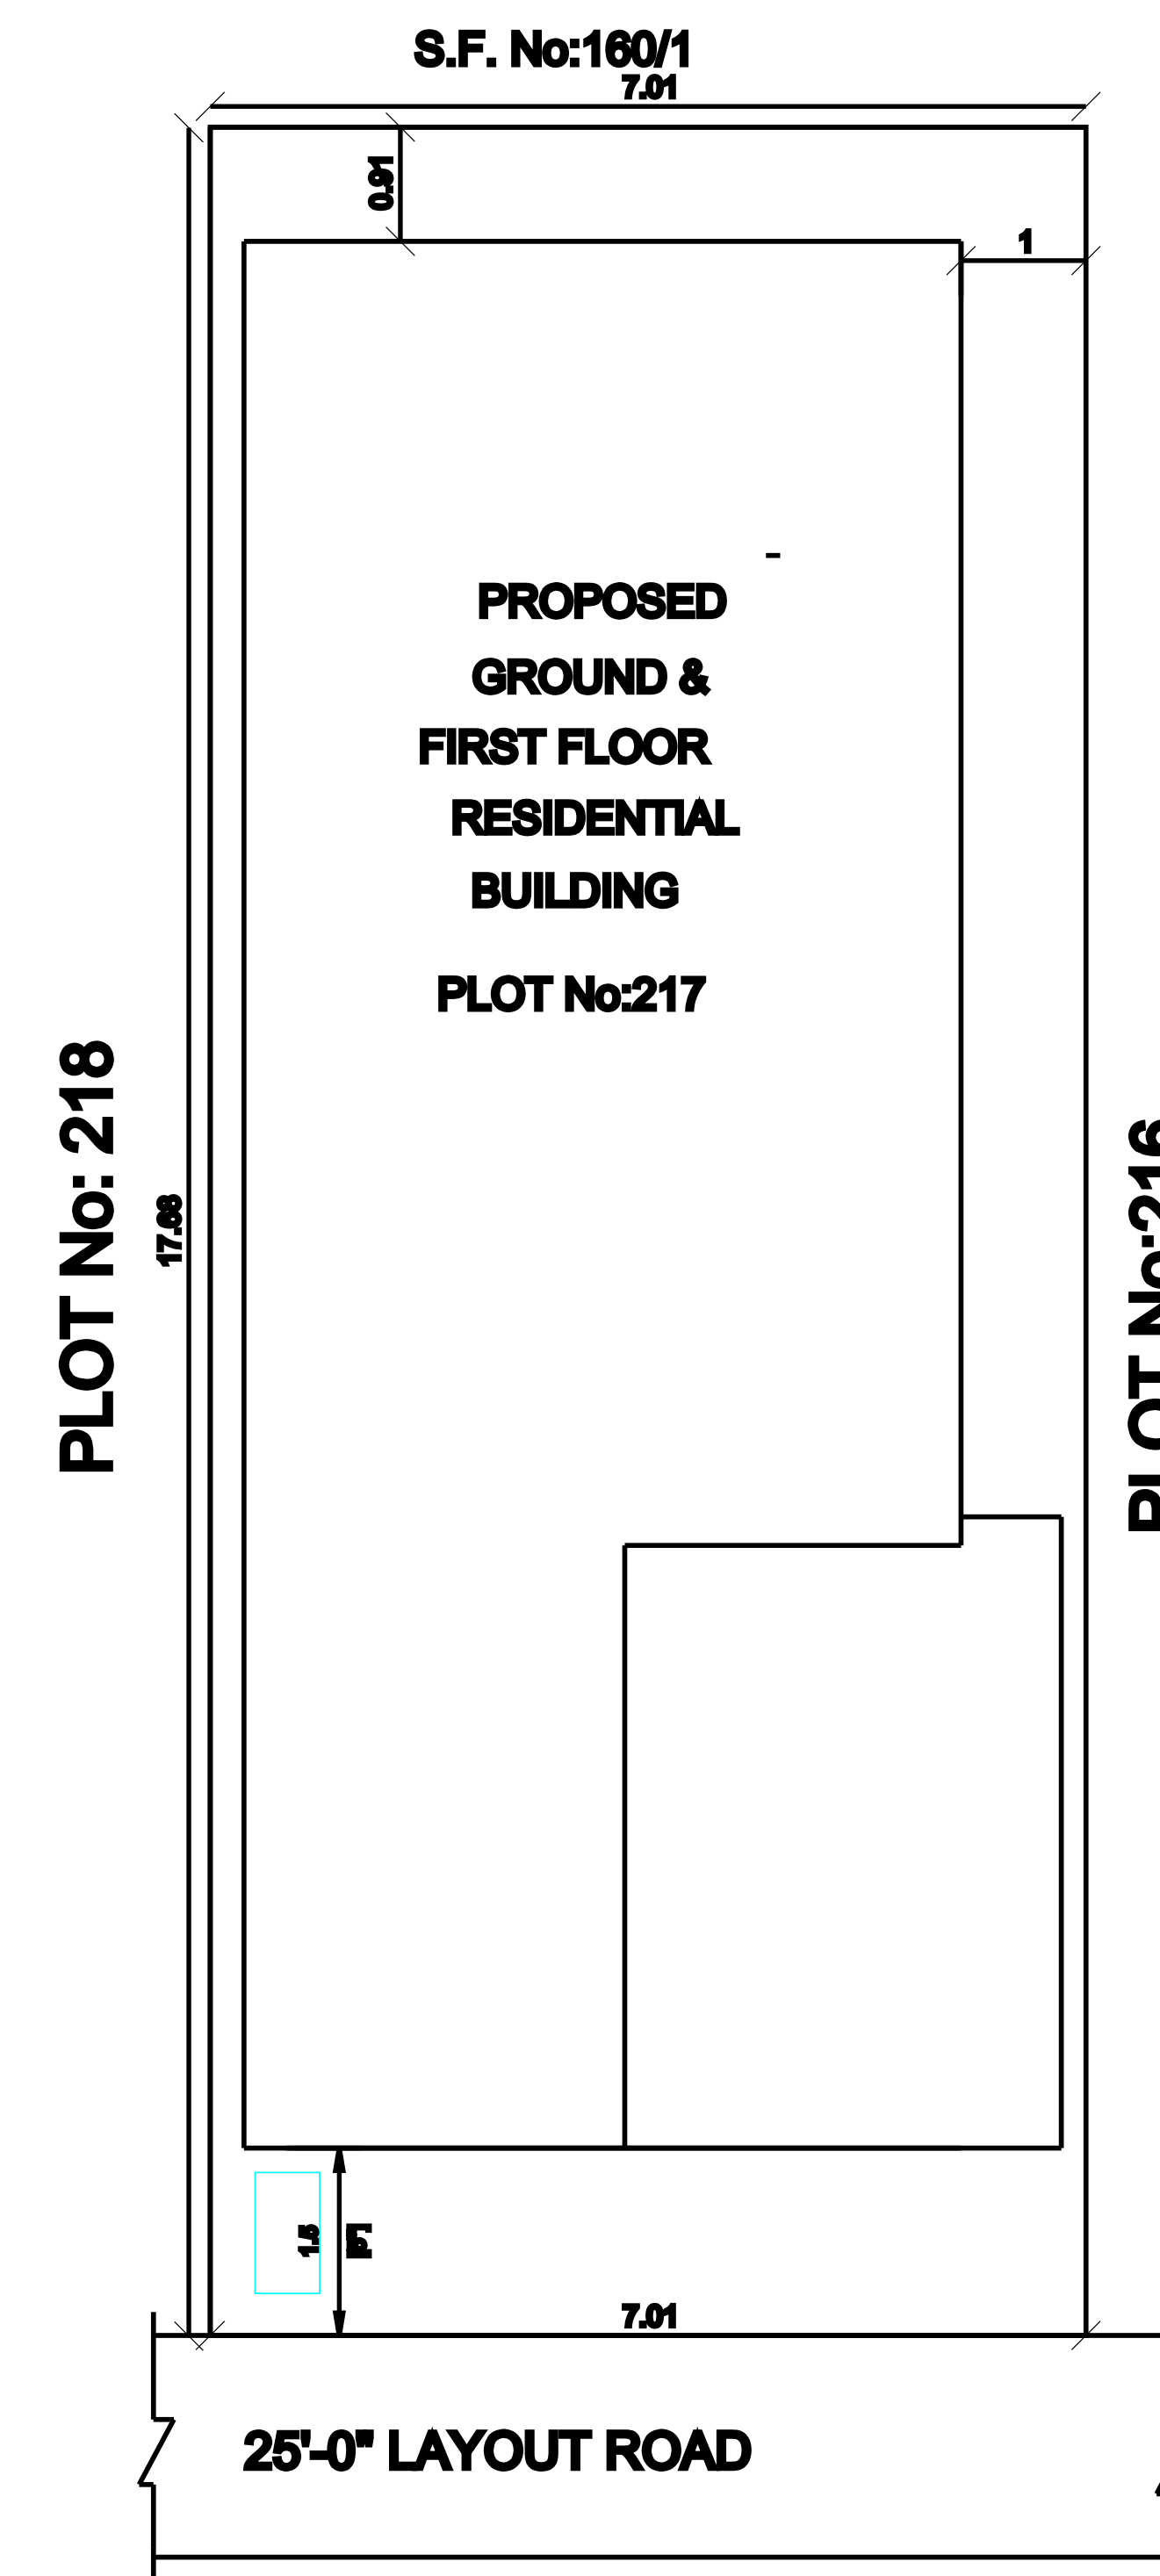

SITE PLAN

PLAN SHOWING THE PROPOSED CONSTRUCTION OF RCC ROOF
GROUND AND FIRST FLOOR RESIDENTIAL BUILDING
IN S.F NO: 160/2, SITE No:217
"SRI VENKATESWARA AVENUE EXTENTION"AT
KALIKKANAICKEN PALAYAMVILLAGE,DHALIYUR TOWN
PANCHAYAT, PERUR TALUK ANDCOIMBATORE DISTRICT.
REGULARISATION (in-principle)HACA .No:08/2025/32
LOCAL BODY APP .No:422/2025/32
APPLICANT NAME:N.VIJAYAKUMAR

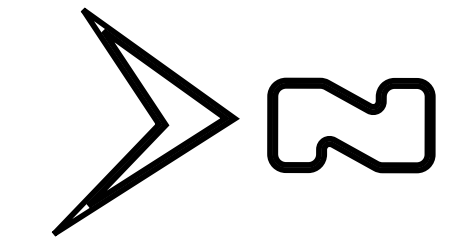

AREA DETAIL

Area Detail	Sq.Ft	Sq.Mt
Area of the Site	1334	123.98
Area of the Proposed Ground Floor	986.84	91.68
Area of the Proposed First Floor	986.84	91.68
Area of Total Floor	1973.68	183.36
Area of the Open Space	347.16	32.25

SCHEDULE OF JOINERY

D : Door	3'6" X 7' 0"	1.06M x 2.14m
D1: Door	3'3.5" X 7' 0"	1.00M x 2.14m
D2: Door	2'6" X 7' 0"	0.78M x 2.14m
W1: Window	4'0" X 4' 6"	1.22M x 1.37m
V : Ventilator	3' 0" X 2' 0"	0.91M x 0.61m

ALL DIMENSIONS ARE IN METRE

Reference

Site Boundary	☐
Proposed Building	☐
Existing Layout Road	☐

APPLICANT

(Signature)

Er.M.KUMAR, B.E.,
Registered Engineers, Approved Valuer,
Reg. No: 047/GR-I/2021
6/28, Kalikkanaicken Palayam,
Sundappalayam (Po), Coimbatore - 641 007
Mobile : 99425 81302

REGISTERED ENGINEER



QR-CODE

