
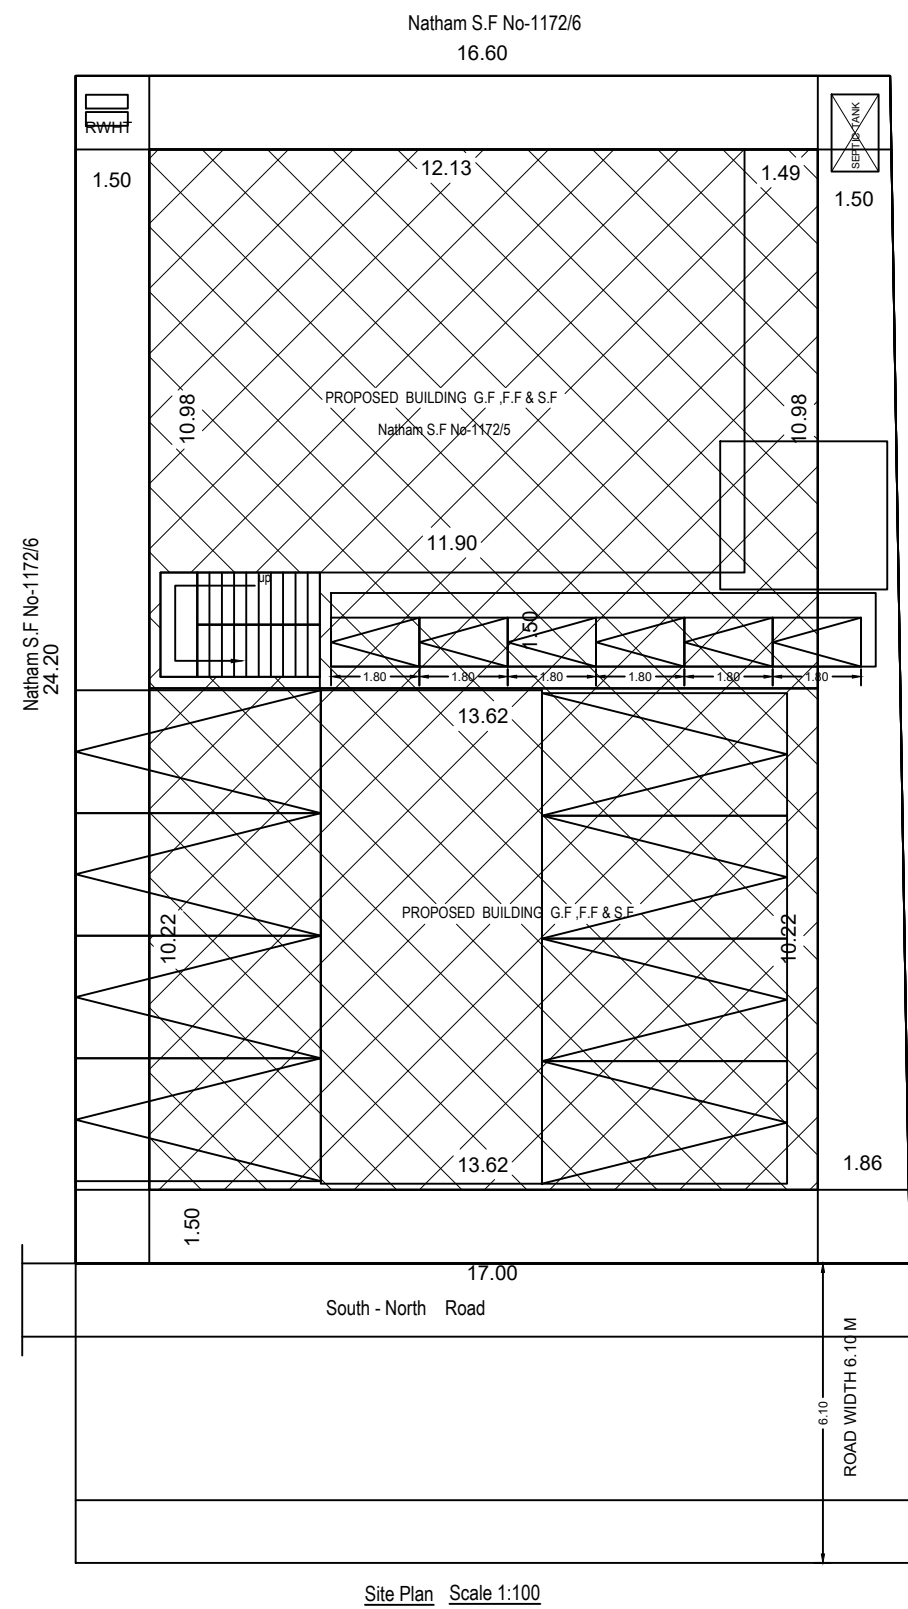
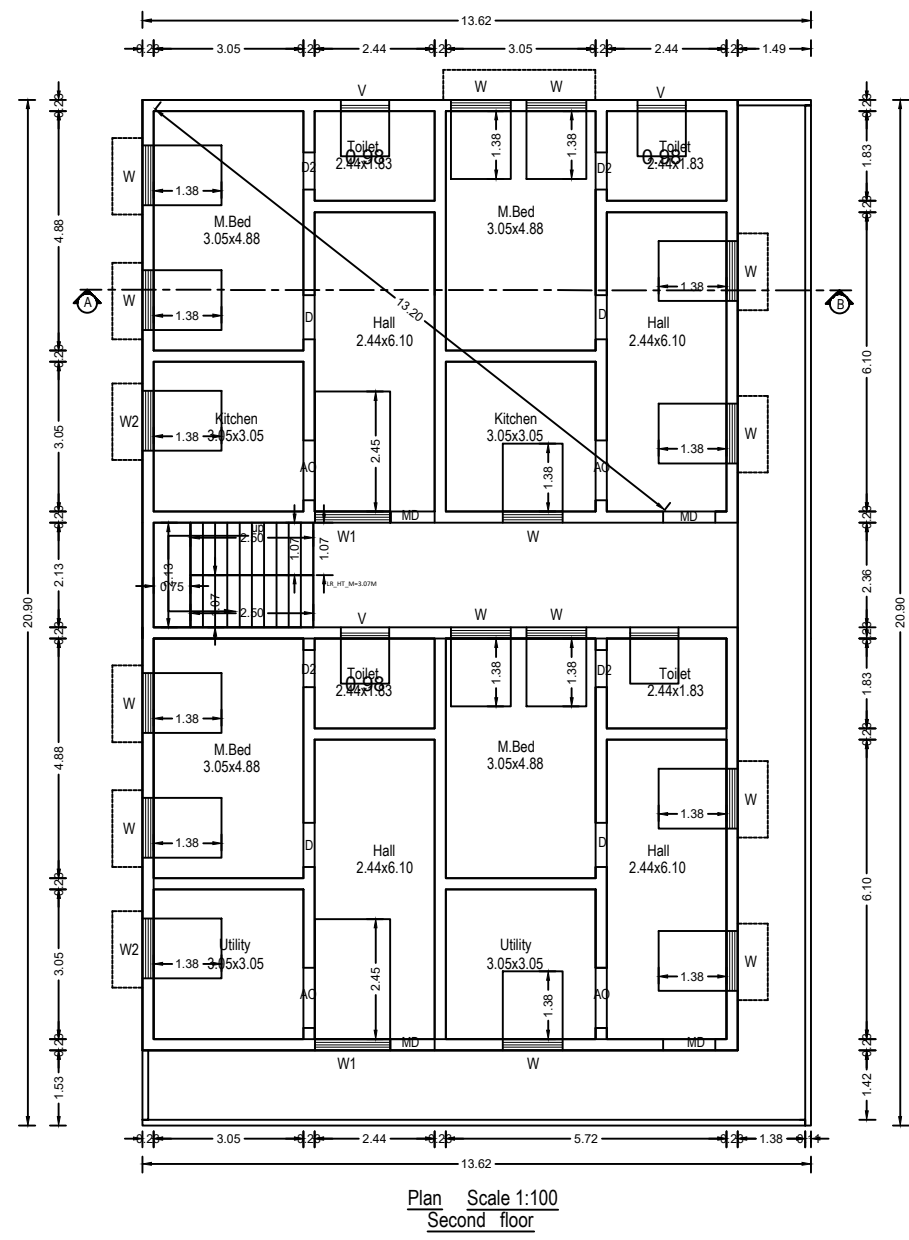
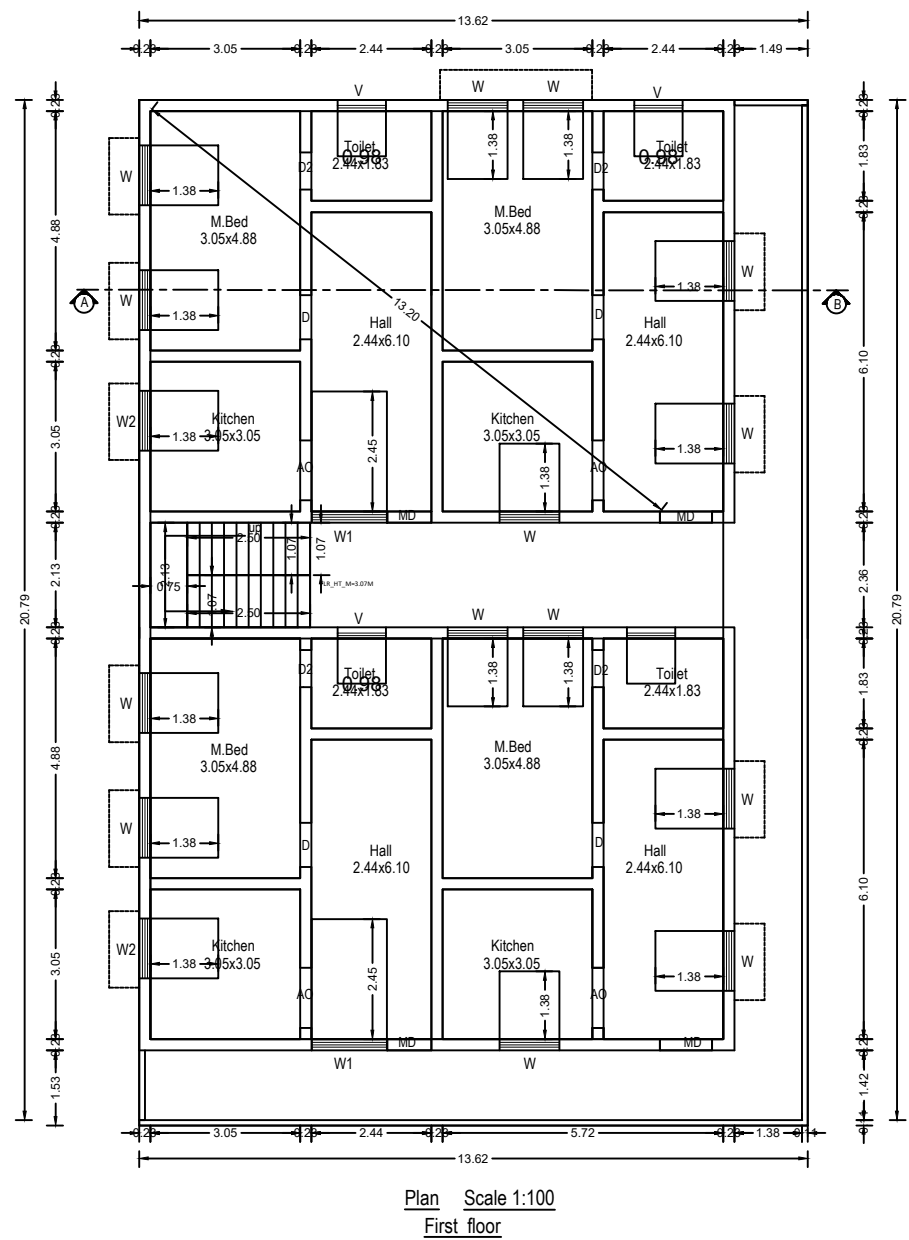
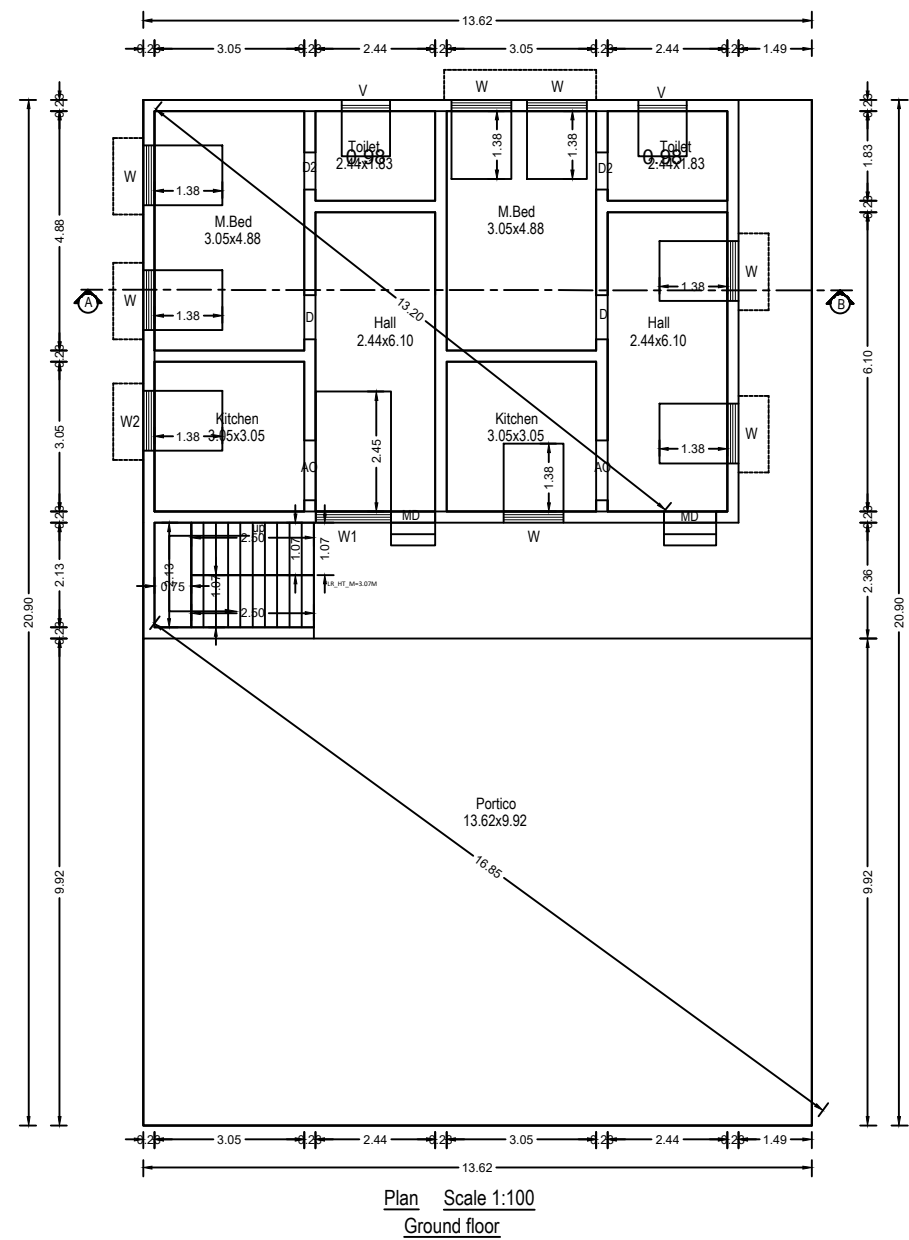


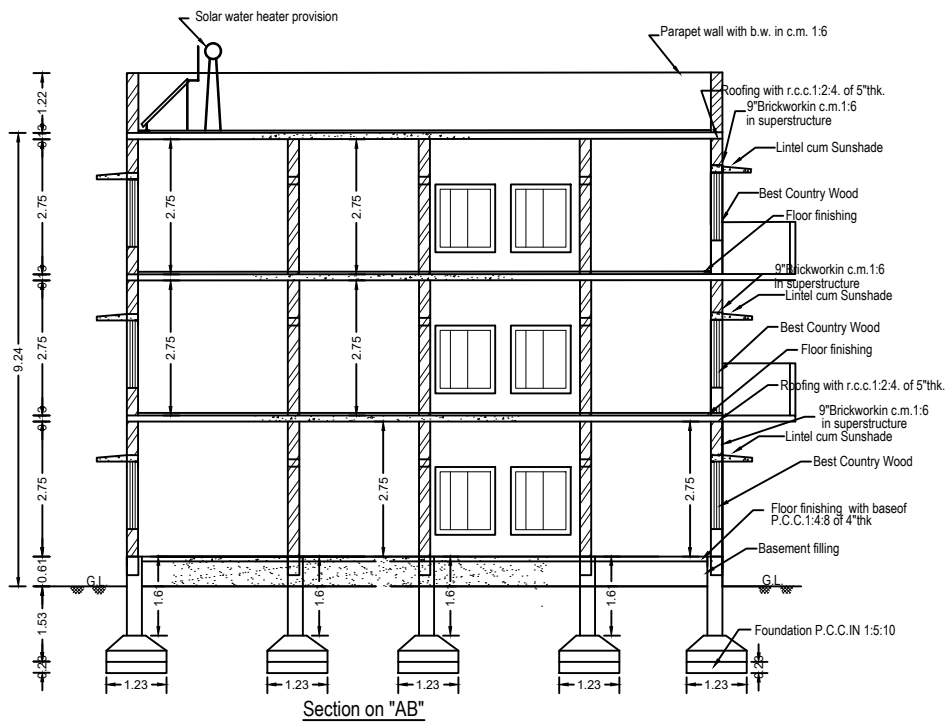


PLAN SHOWING THE PROPOSED CONSTRUCTION OF R.C.C. ROOF G.F., F.F. & S.F. RESIDENTIAL BUILDING IN S.F. No: 465/A1A1 Pt NATHAM PATTA No : 283 S.F No-1172/5, AT ANUMANDARAYAR KOVIL STREET OF CHETTIPALAYAM VILLAGE AND TOWN PANCHAYAT, MADUKKARAI TALUK AND COIMBATORE DISTRICT - 641 201.

AREA DETAILS	SQFT	SQM
AREA OF THE SITE	4338.00	403.00
PROPOSED BUILDING (G.F.)	3064.15	284.66
PROPOSED BUILDING (F.F.)	3064.15	284.66
PROPOSED BUILDING (S.F.)	2529.17	234.96
OPEN SPACE	1273.85	118.34

JOINERY DETAILS	"FT"	"M"
MD- MAIN DOOR	3'6" x 7'0"	1.06 x 2.13
D-DOOR	3'0" x 7'0"	0.91 x 2.13
D2-DOOR	2'6" x 7'0"	0.76 x 2.13
O-OPENING	3'0" x 7'0"	0.90 x 2.13
AO- ARCH OPENING	3'6" x 7'0"	1.06 x 2.13
W-WINDOW	4'0" x 4'0"	1.22 x 1.22
W1-WINDOW	5'0" x 4'0"	1.52 x 1.22
W2-WINDOW	4'0" x 3'0"	1.22 x 0.91
V-VENTILATOR	3'0" x 2'0"	0.91 x 0.61

ALL DIMENSIONS ARE IN "M" AND IN BRACKETS ARE IN "FEET".
HORIZONTAL DISTANCE FROM ELECTRICAL LINES IF ANY: NIL
RAIN WATER HARVESTING ARRANGEMENTS AT SUITABLE PLACES

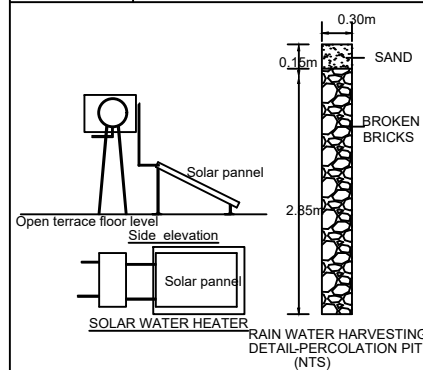

- SITE BOUNDARY
- PROPOSED BUILDING
- EXISTING ROAD
- RAIN WATER HARVESTING

(Mrs.S.Sumathi) APPLICANT
V. Thangaiyan P.C.E
Consulting Civil Engineer
15/3-1, Kandasamy Gounder Lay-Out,
Othakkalmandapam, Coimbatore - 641 032.
98431 35204
98425 35204