


PLAN SHOWING THE PROPOSED CONSTRUCTION OF GROUND & FIRST FLOOR RCC ROOF

RESIDENTIAL BUILDING AT SITE No.84, S.F.No.486/1A4, IN "AARADHANA VILLAGE", IN


KALIKKANAIKENPALAYAM VILLAGE, DHALIYUR TOWN PANCHAYAT, PERUR TALUK AND

COIMBATORE DISTRICT.





DTCP APPROVAL No. 342/2021, DATED 27.12.2021

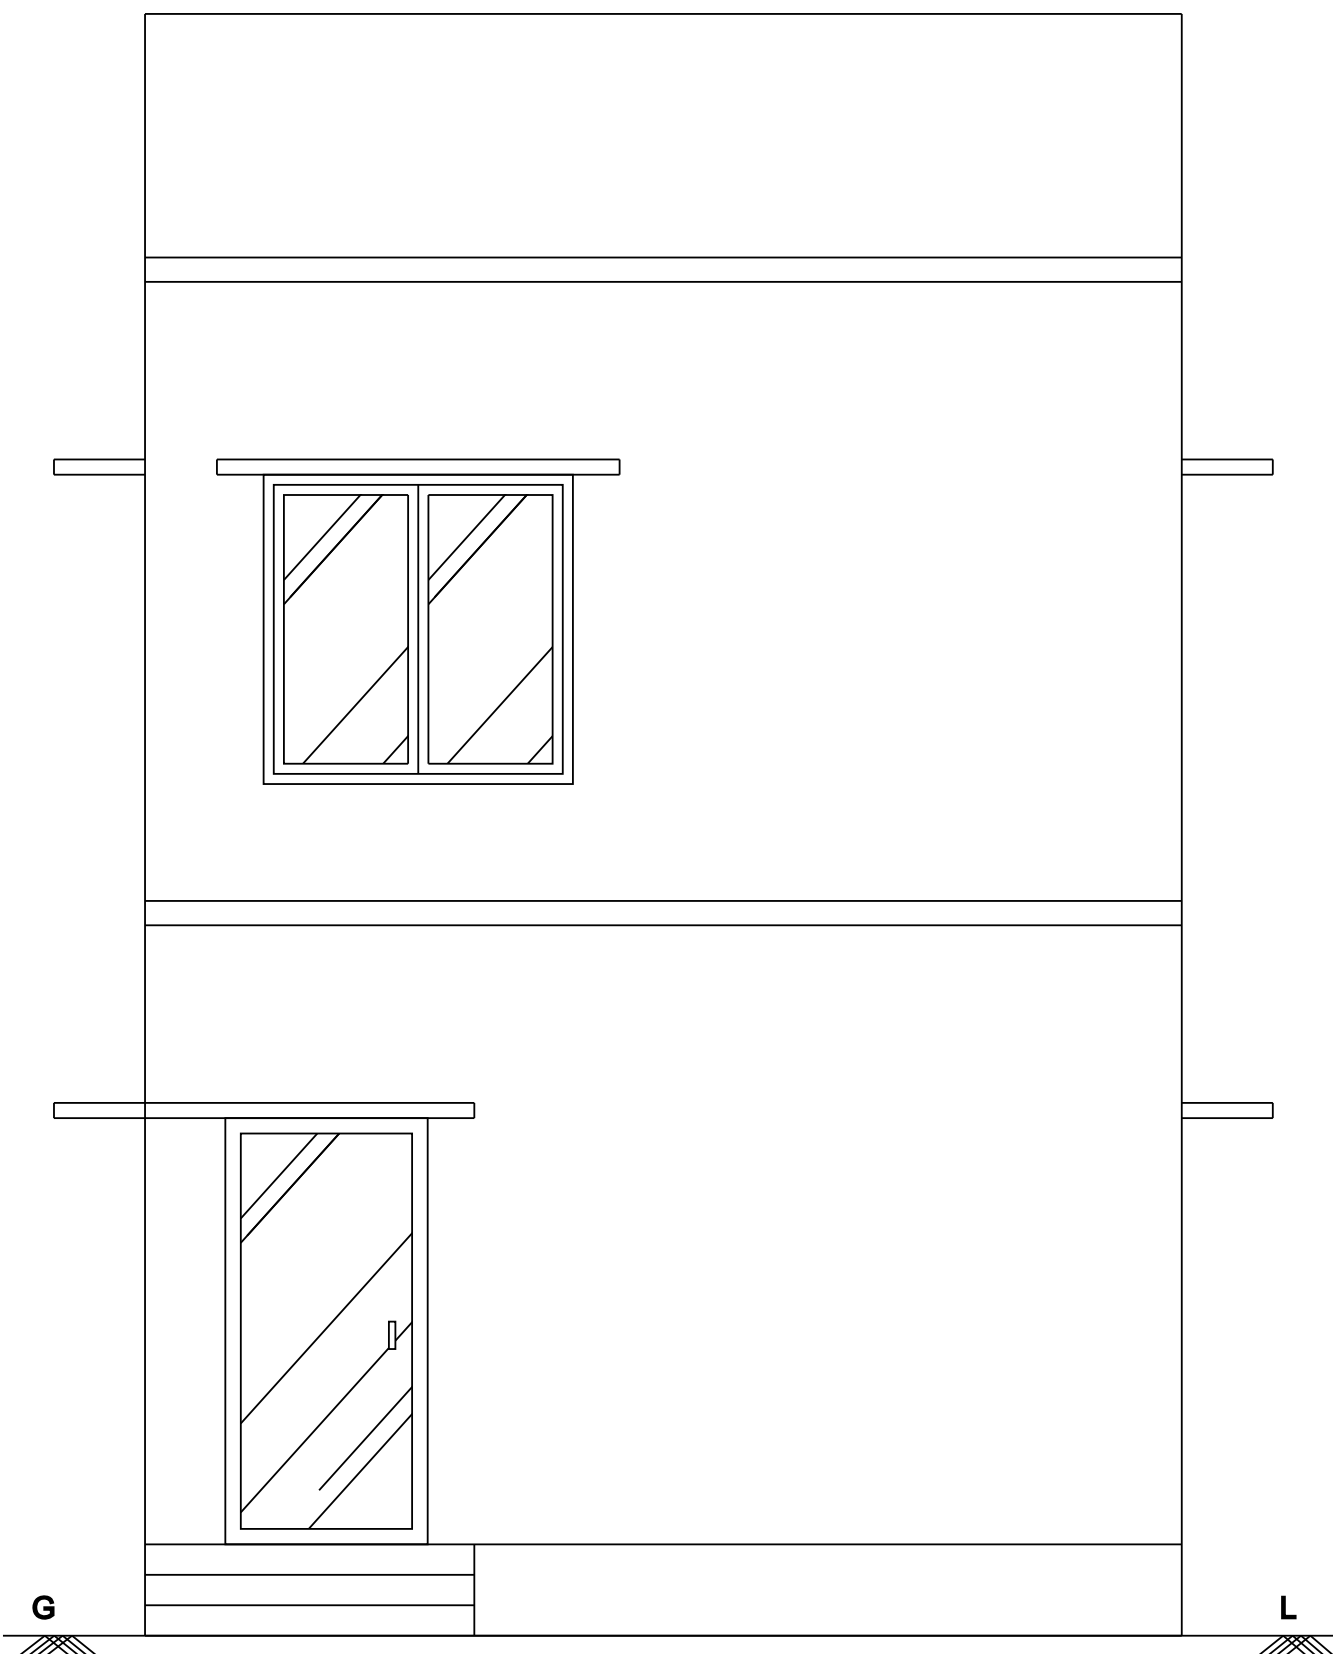


ELEVATION

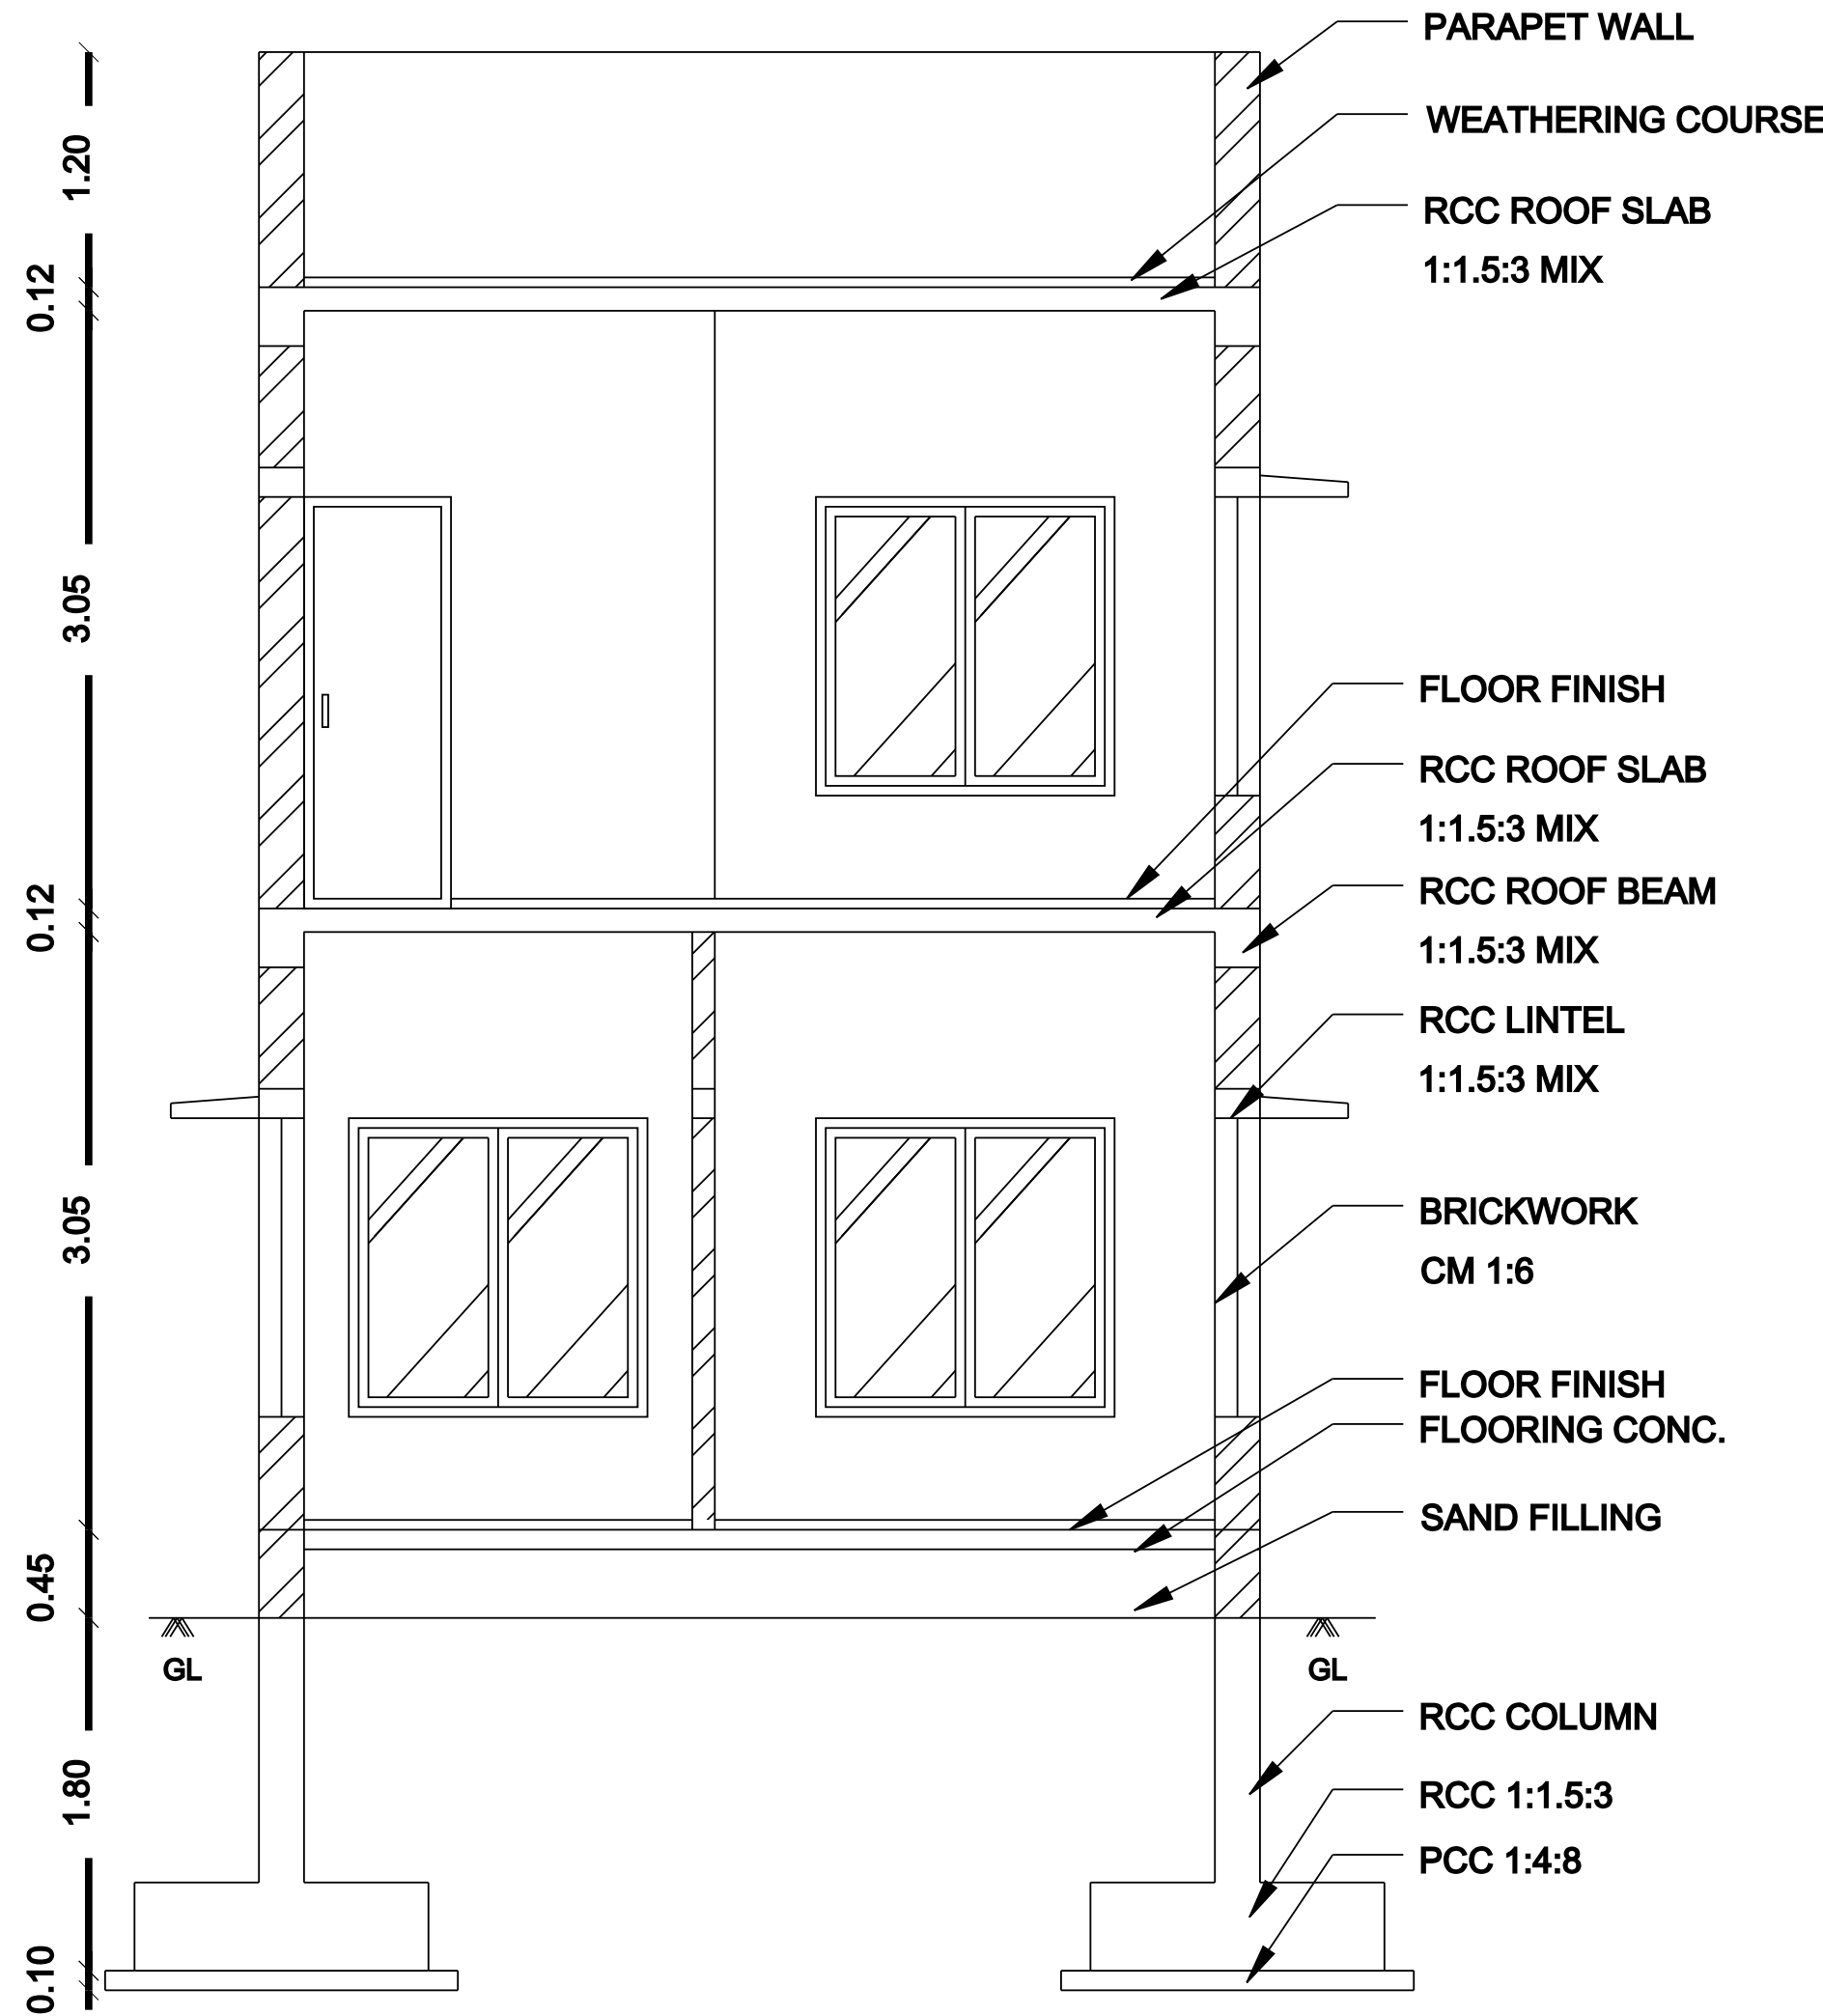


SECTION-AA

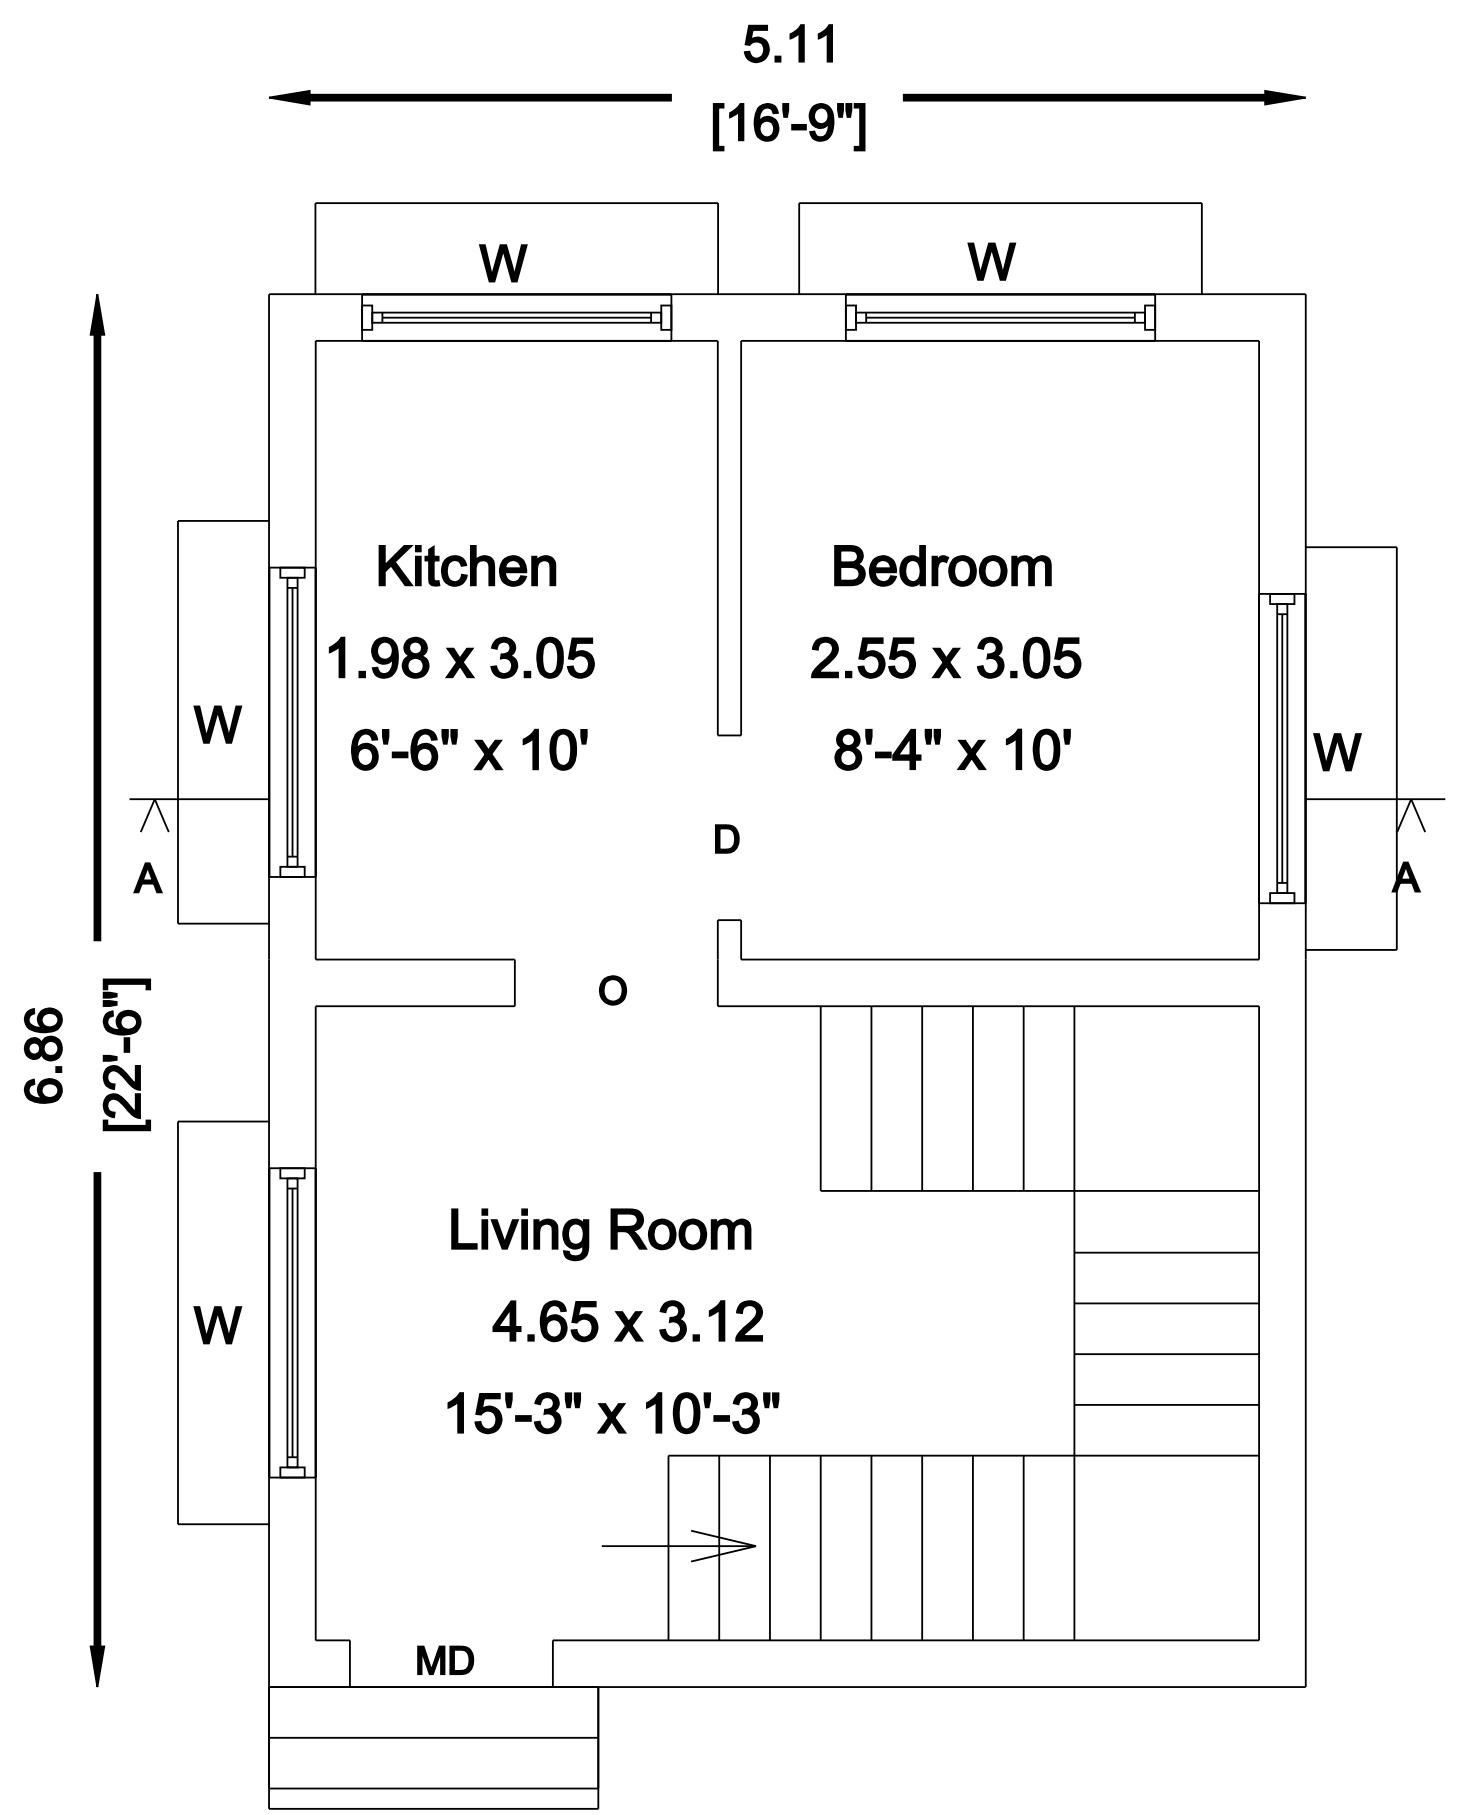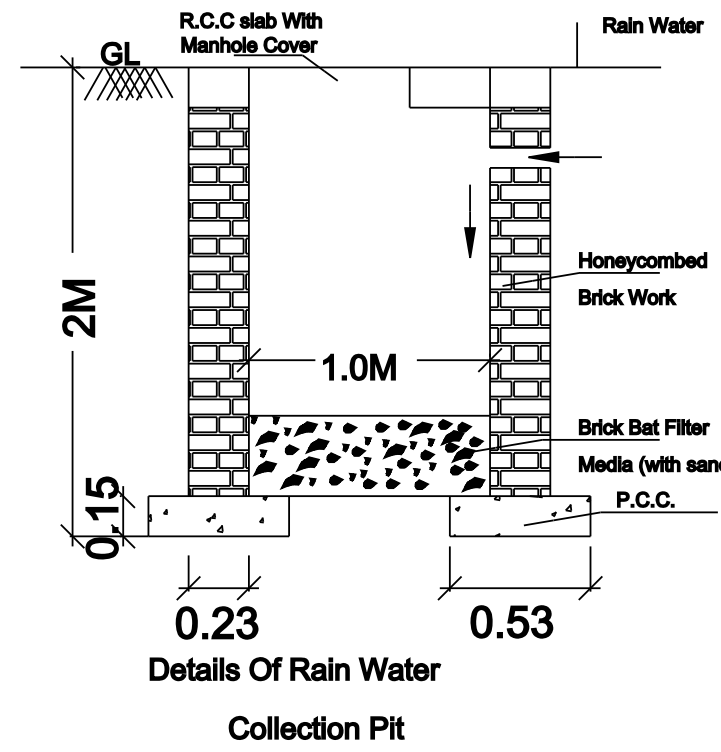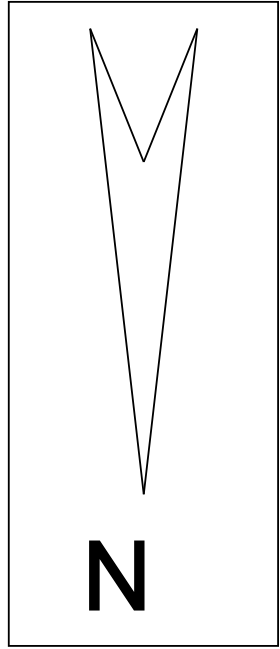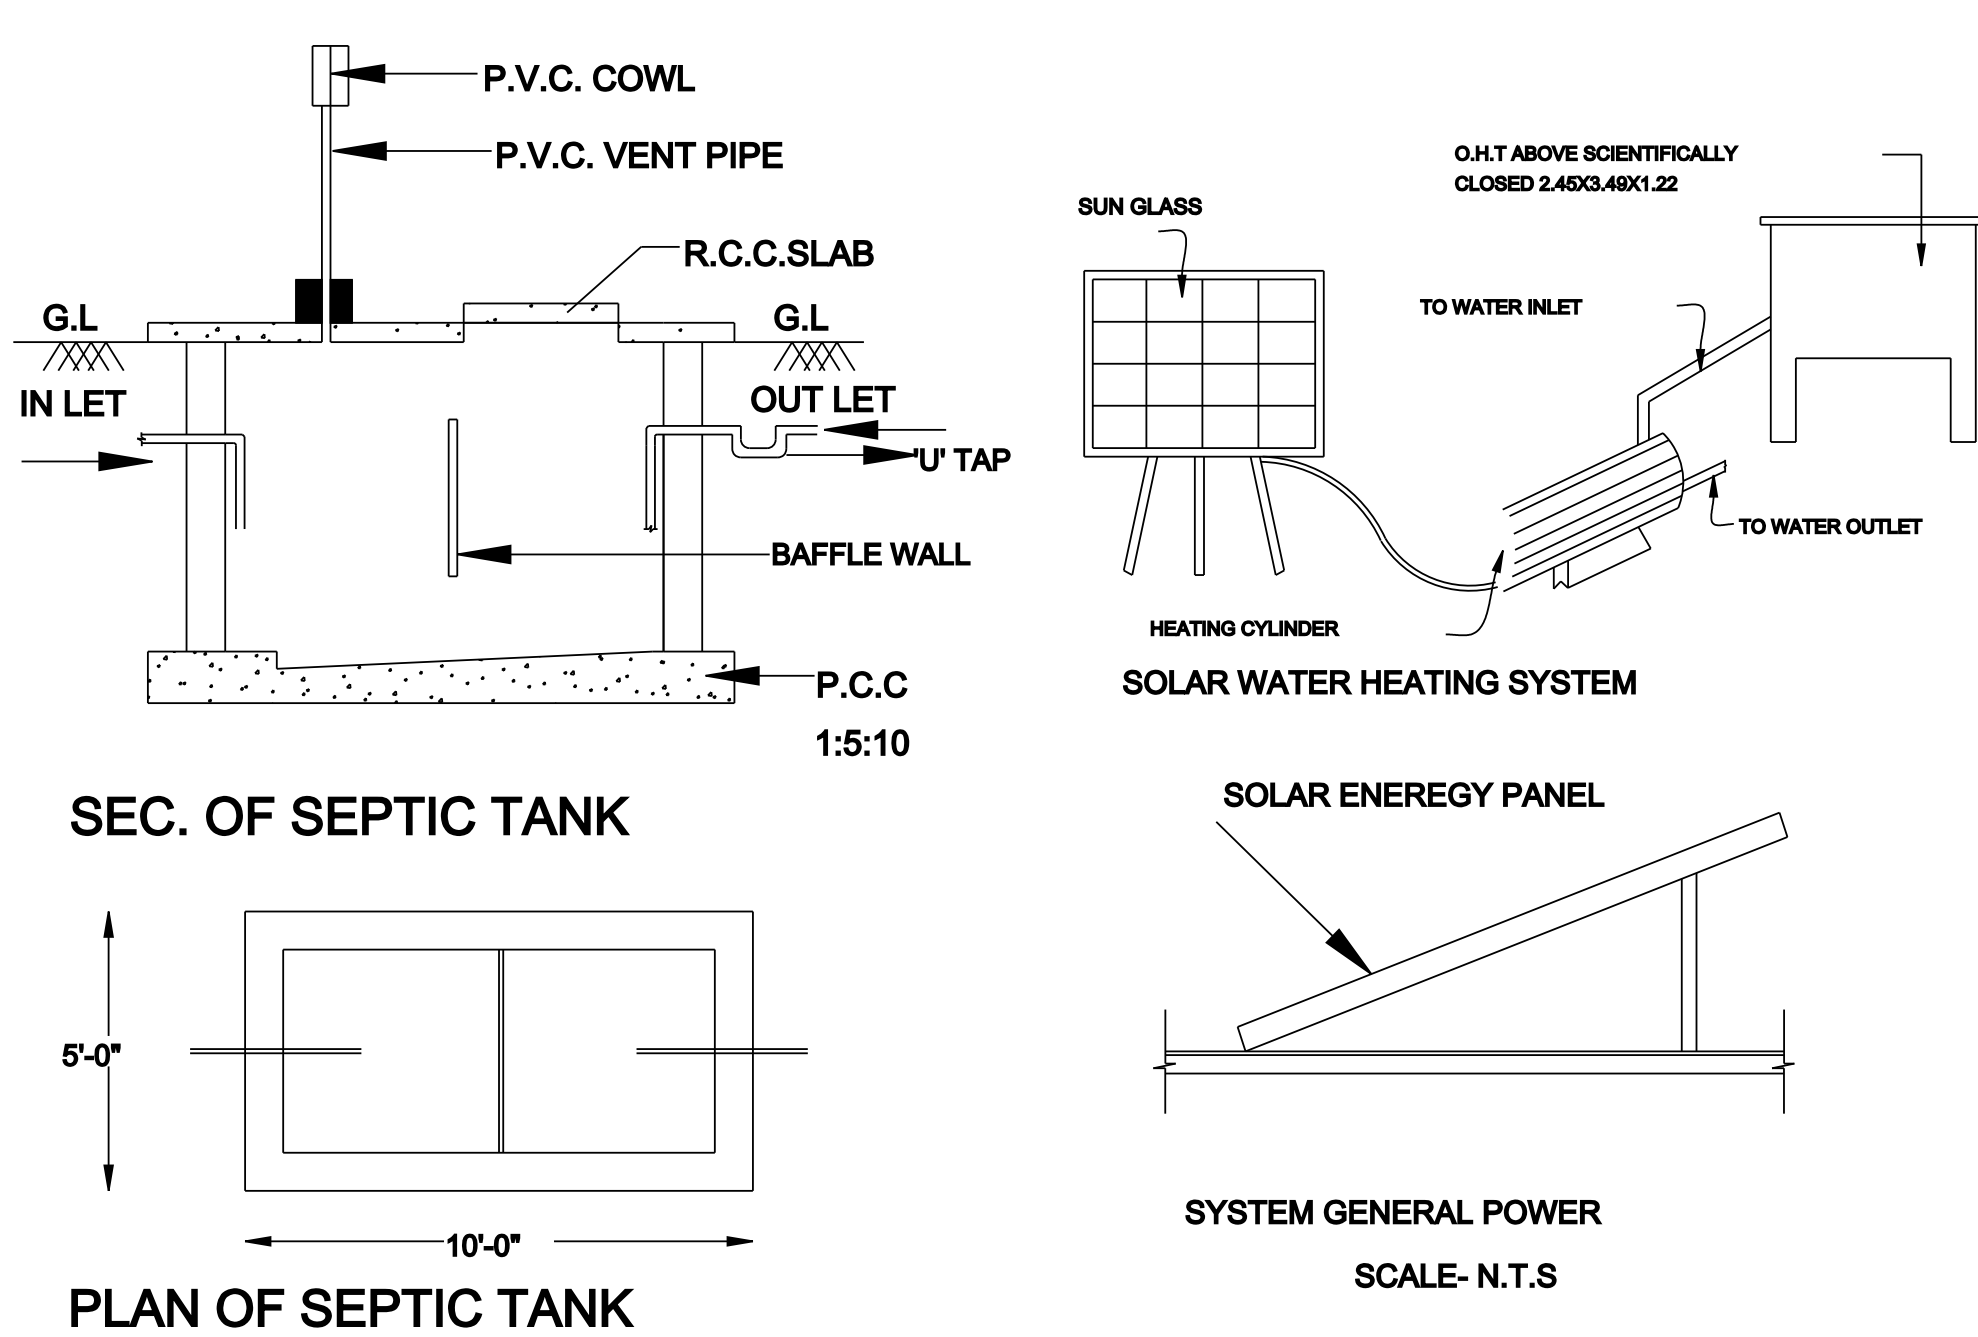

PRO. GROUND FLOOR PLAN

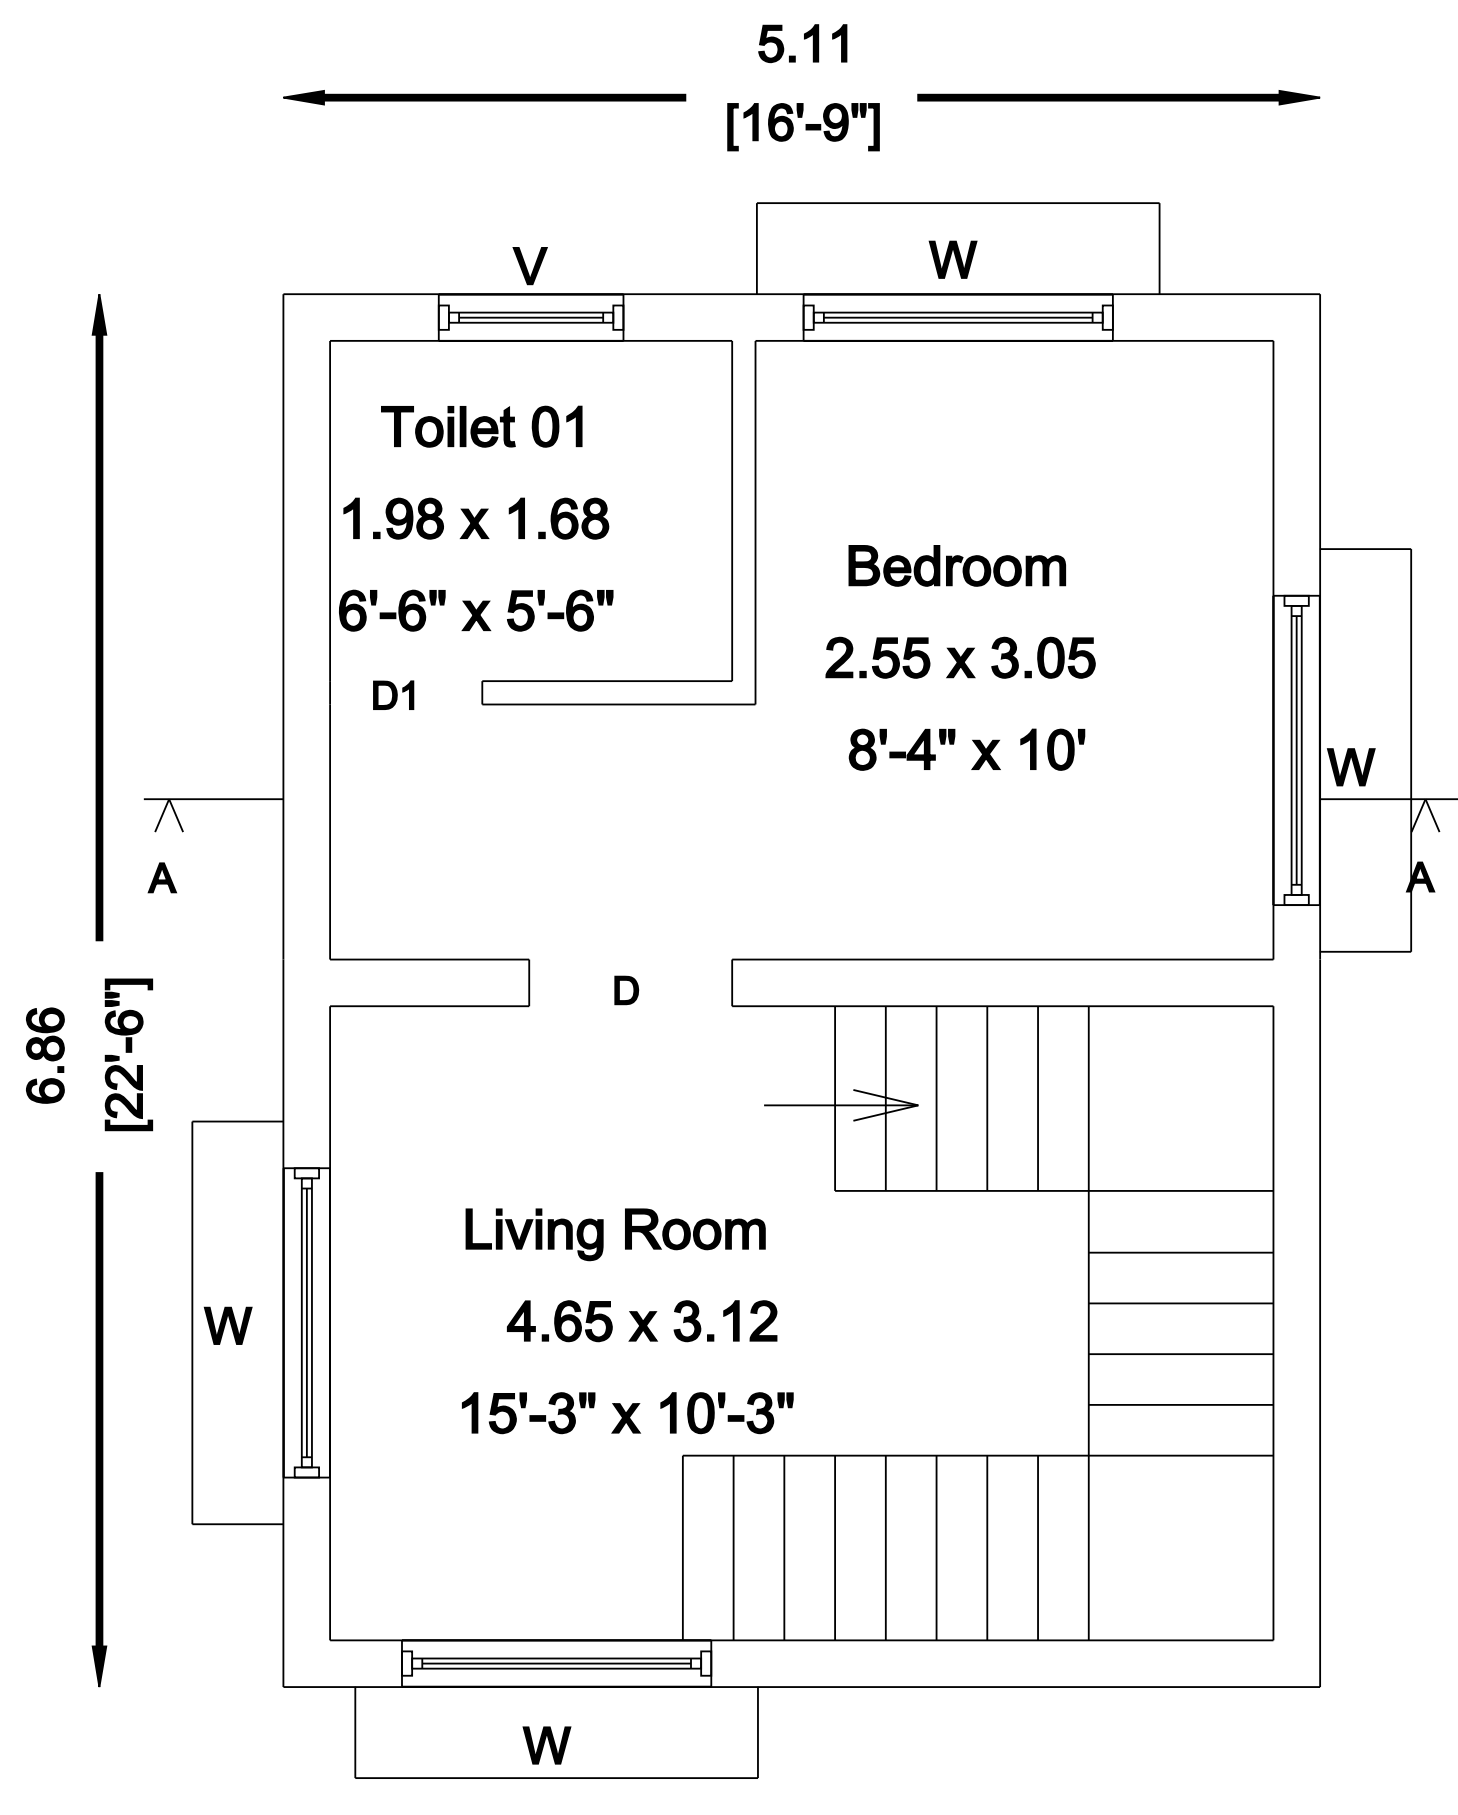

PRO. FIRST FLOOR PLAN

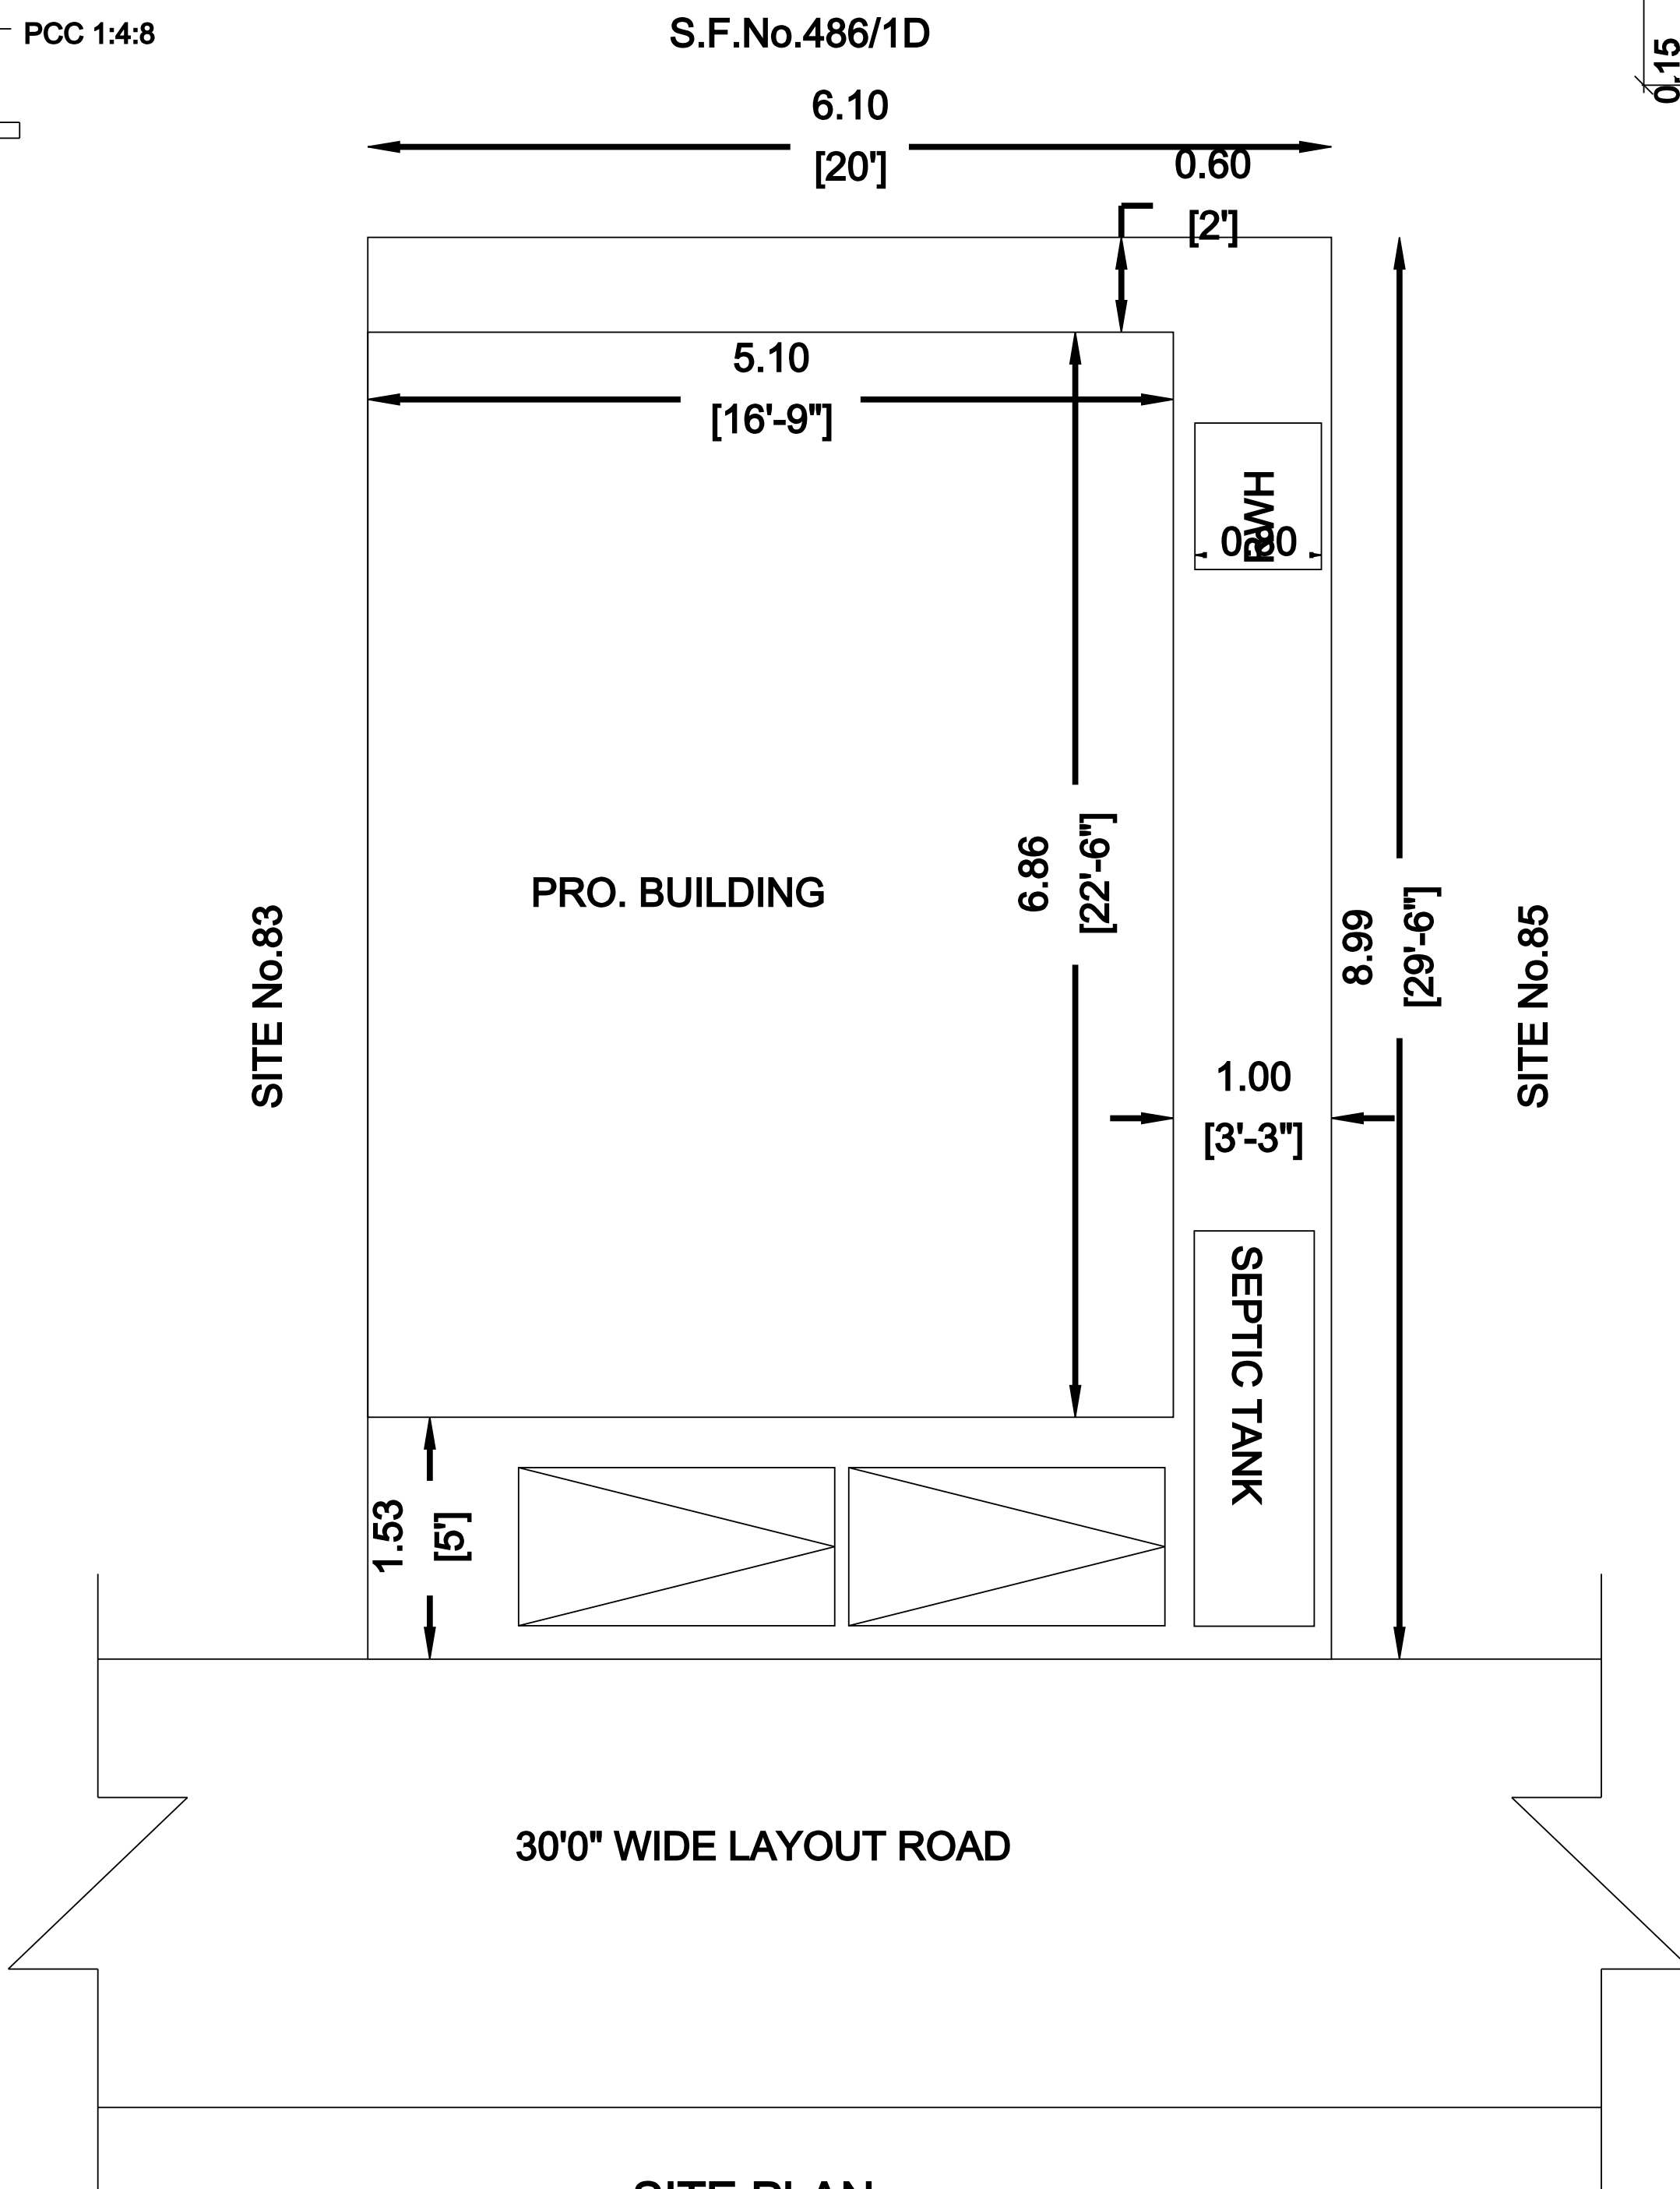

SITE PLAN

AREA STATEMENT

DESCRIPTION	SQ.FT	SQ.M
SITE EXTENT	590.00	54.81
PRO. GROUND FLOOR	377.28	35.05
PRO. FIRST FLOOR	377.28	35.05
OPEN SPACE	212.72	19.76

SCHEDULE OF JOINERIES

TYPE	DESCRIPTION	SIZE
MD	MAIN DOOR	1.00X2.13
D	DOOR	0.91X2.13
D1	DOOR	0.76X2.13
W	WINDOW	1.52X1.52
KW	KITCHEN WINDOW	1.52X0.91
V	VENTILATOR	0.91X0.61

ALL DIMENSIONS ARE IN METRE [FEET]

OFFICE USE:

A. Selamban Sh.

APPLICANT

Er. C. MOORTHY, B.E., A.M.I.E.,
REGISTERED ENGINEER GRADE-II,
RG. NO: CLPA/RE/GR-II / 19 / 08 / 034,
11/5(1), RANI RAJALAKSHMI NAGAR,
KULATHUPALAYAM, THONDAI NUTHUR,
COIMBATORE - 641 103.

REGISTERED ENGINEER