




PLAN SHOWING THE PROPOSED GALVALUM SHEET ROOFED GODOWN BUILDING IN GROUND FLOOR OF S.F No.736/1A
AT IDIKARAI VILLAGE AND TOWN PANCHAYAT , ANNUR TALUK AND COIMBATORE DISTRICT.

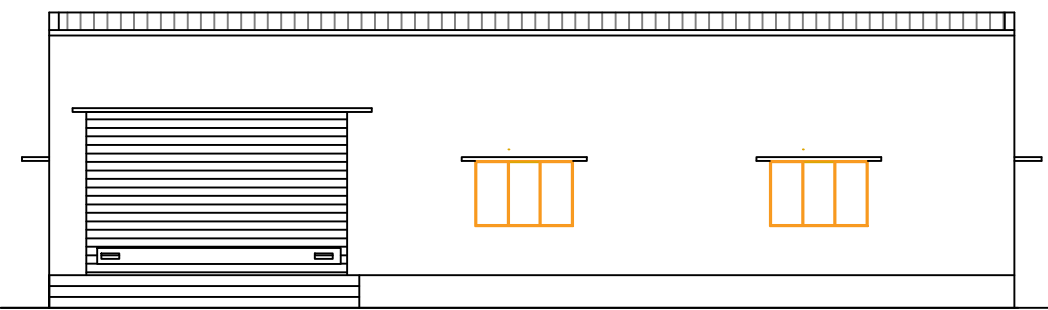


FRONT ELEVATION

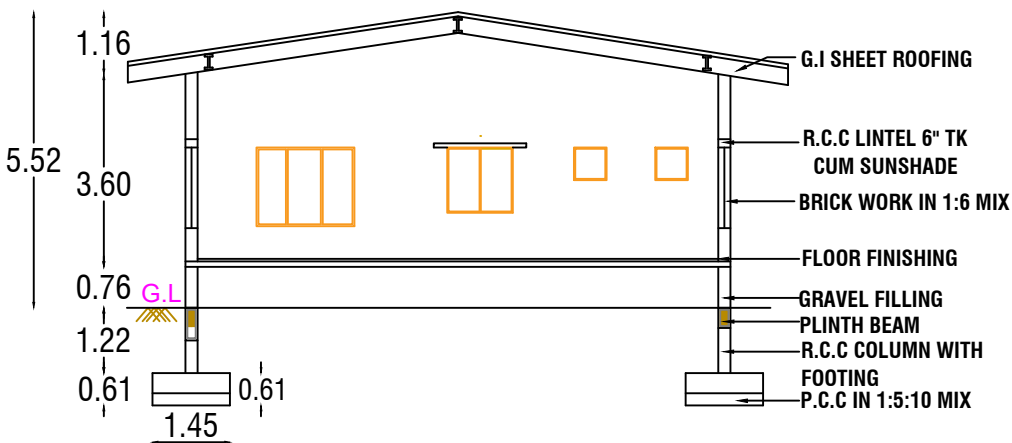





CROSS SECTION A-A

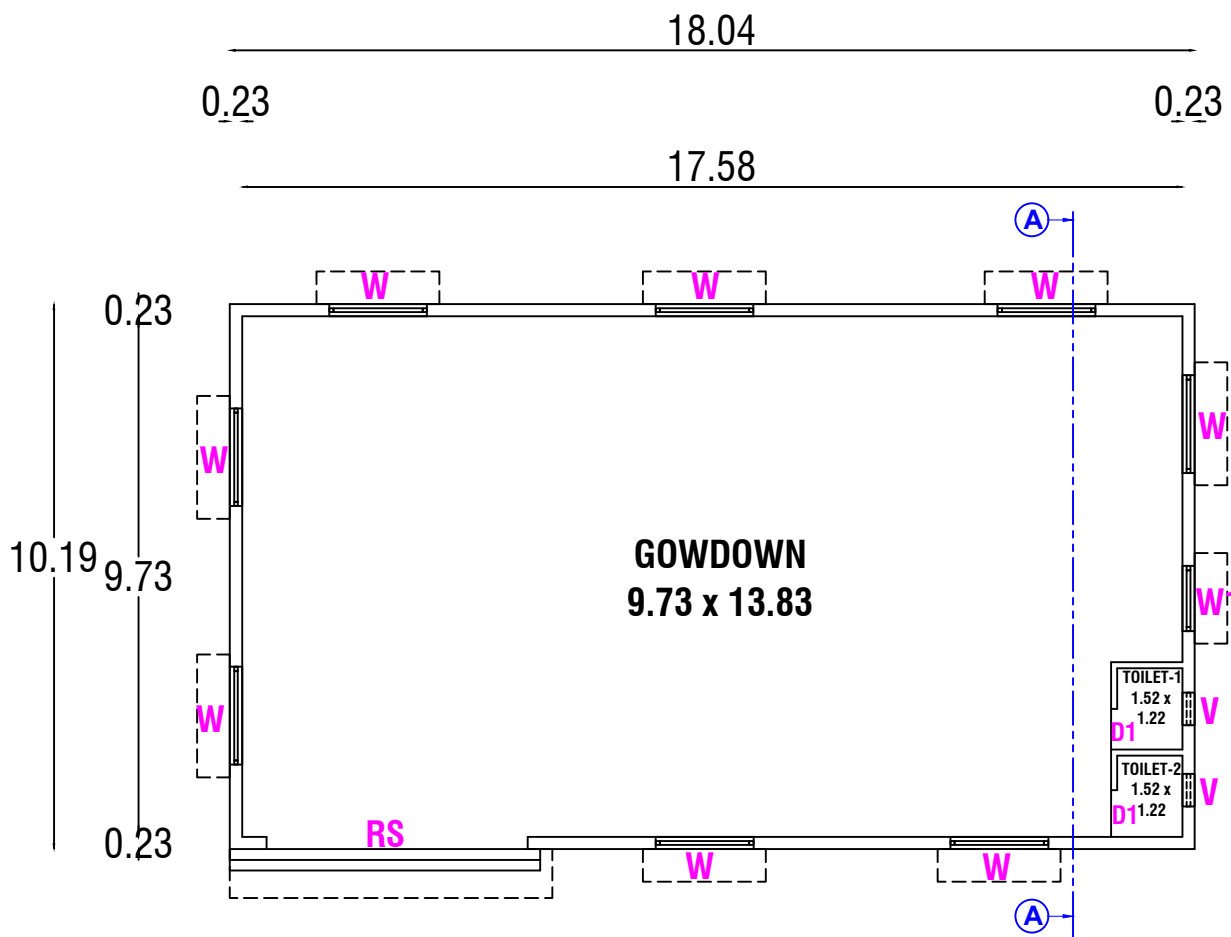

GROUND FLOOR PLAN

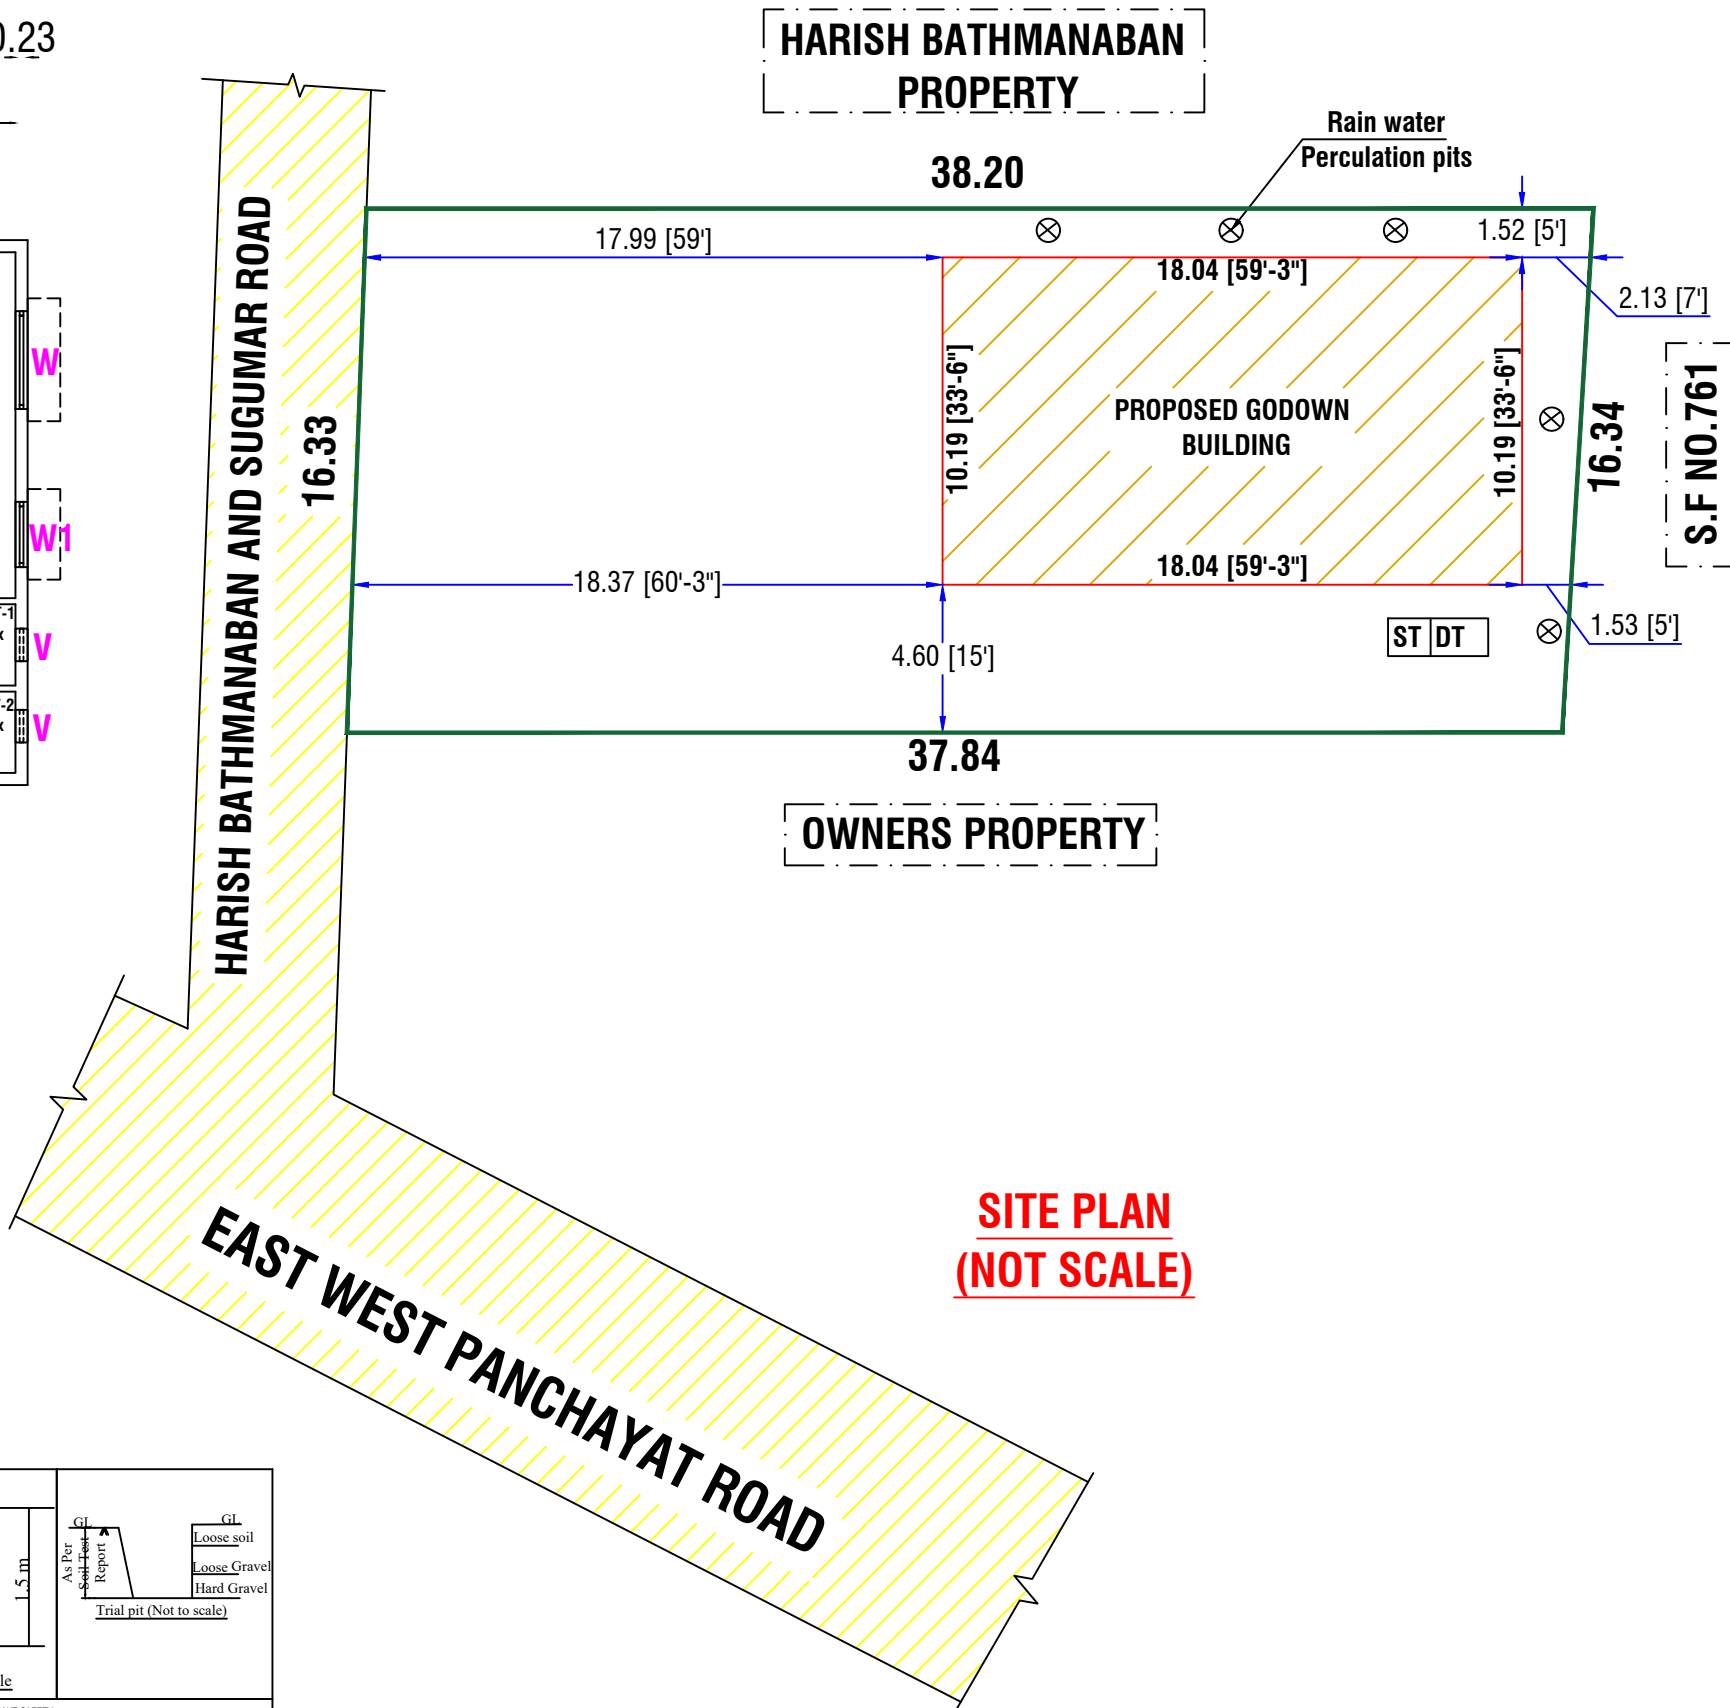

SITE PLAN
(NOT SCALE)

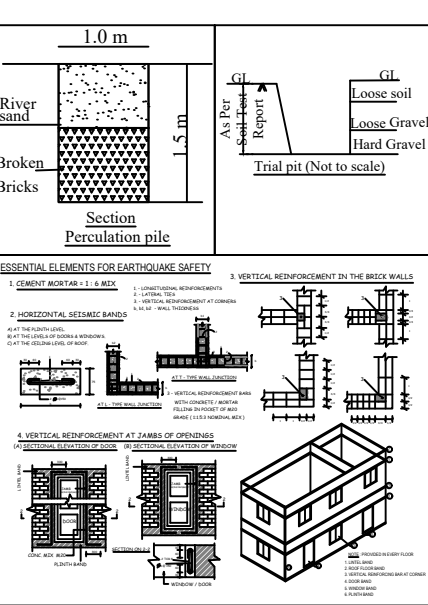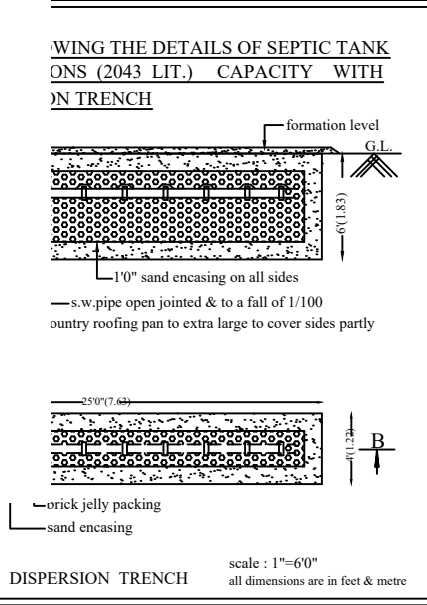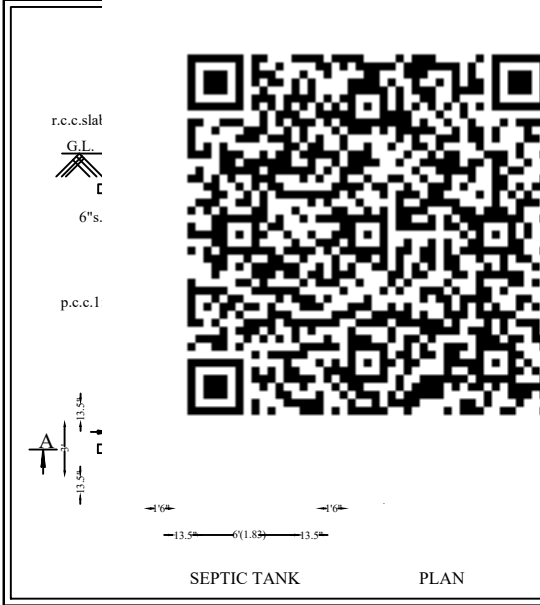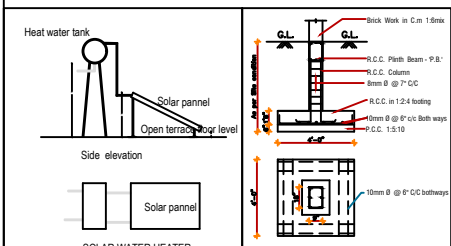

SCHEDULE OF JOINERY			
RS	SHUTTER	3.05 x 3.05	
D1	DOOR	0.8 x 2.13	
W	WINDOW	1.83 x 1.22	
W1	WINDOW	1.22 x 1.22	
V	VENTILATOR	0.61 x 0.61	



AREA DETAILS:-

DETAILS	In Sq.ft	In Sq.m
PLOT AREA OF THE LAND (0.35 Acres)		
AREA OF THE CONCERN	6676.00	620.22
AREA OF THE PROPOSED GALVALUM SHEET ROOFED GODOWN BUILDING IN GROUND FLOOR	1979.00	183.85
OPEN SPACE AREA	4697.00	436.36

ALL DIMENSIONS ARE IN METER.

LEGENDS:-

	- SITE BOUNDARY
	- PROPOSED BUILDING
	- ROAD

FOR OFFICE USE ONLY

Handwritten signature

APPLICANT: (Mr.U.PADMANAABAN & U.HARISH)

Handwritten signature
Er. R. ANISH KUMAR. BE.,RE.,
Registered Engineer
RM CONSTRUCTIONS
11, Thudiyalur Main Road, Idigarai,
Coimbatore - 641 022.
Cell No : 99522 73301, 96552 73301
Licence No : 057/2021 GRADE - II

REGISTERED ENGINEER