

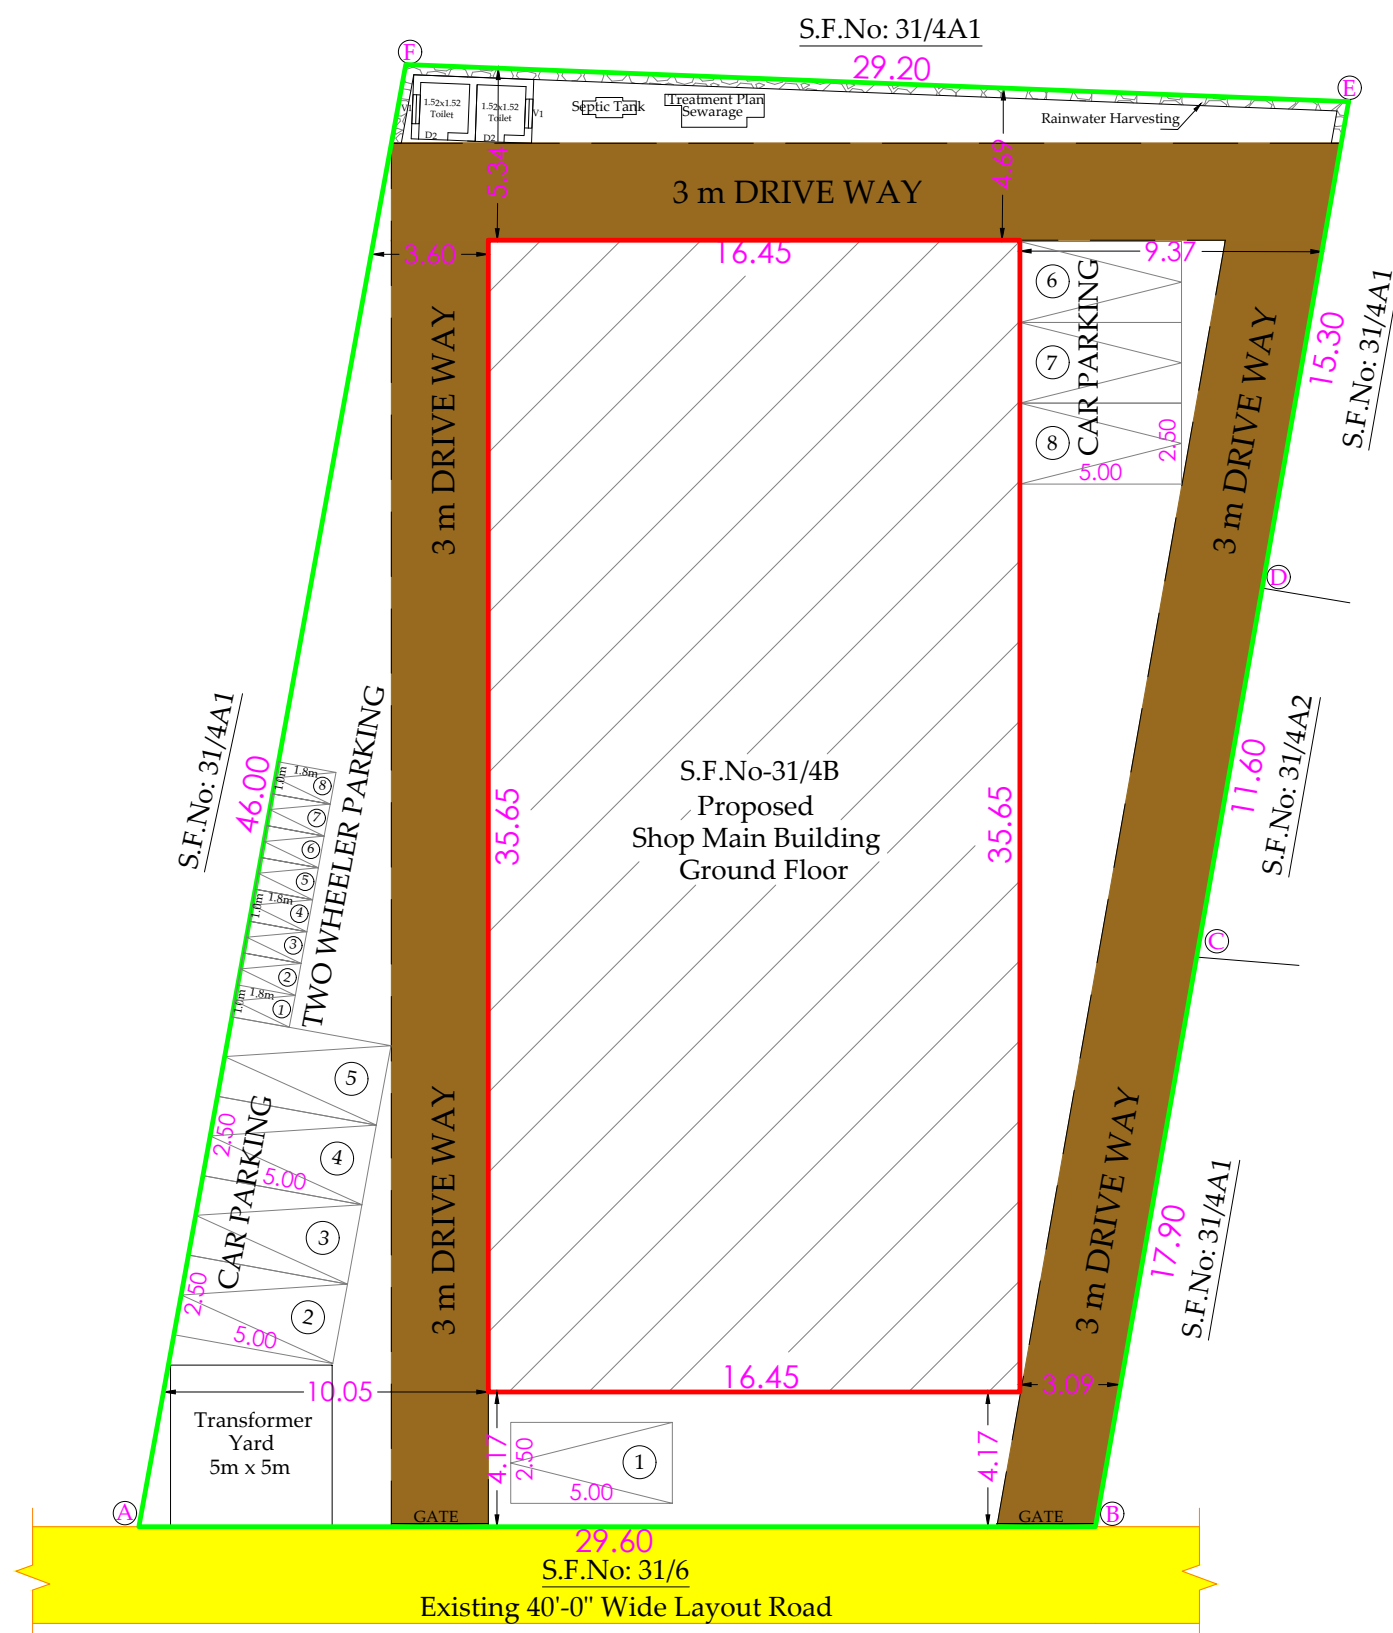
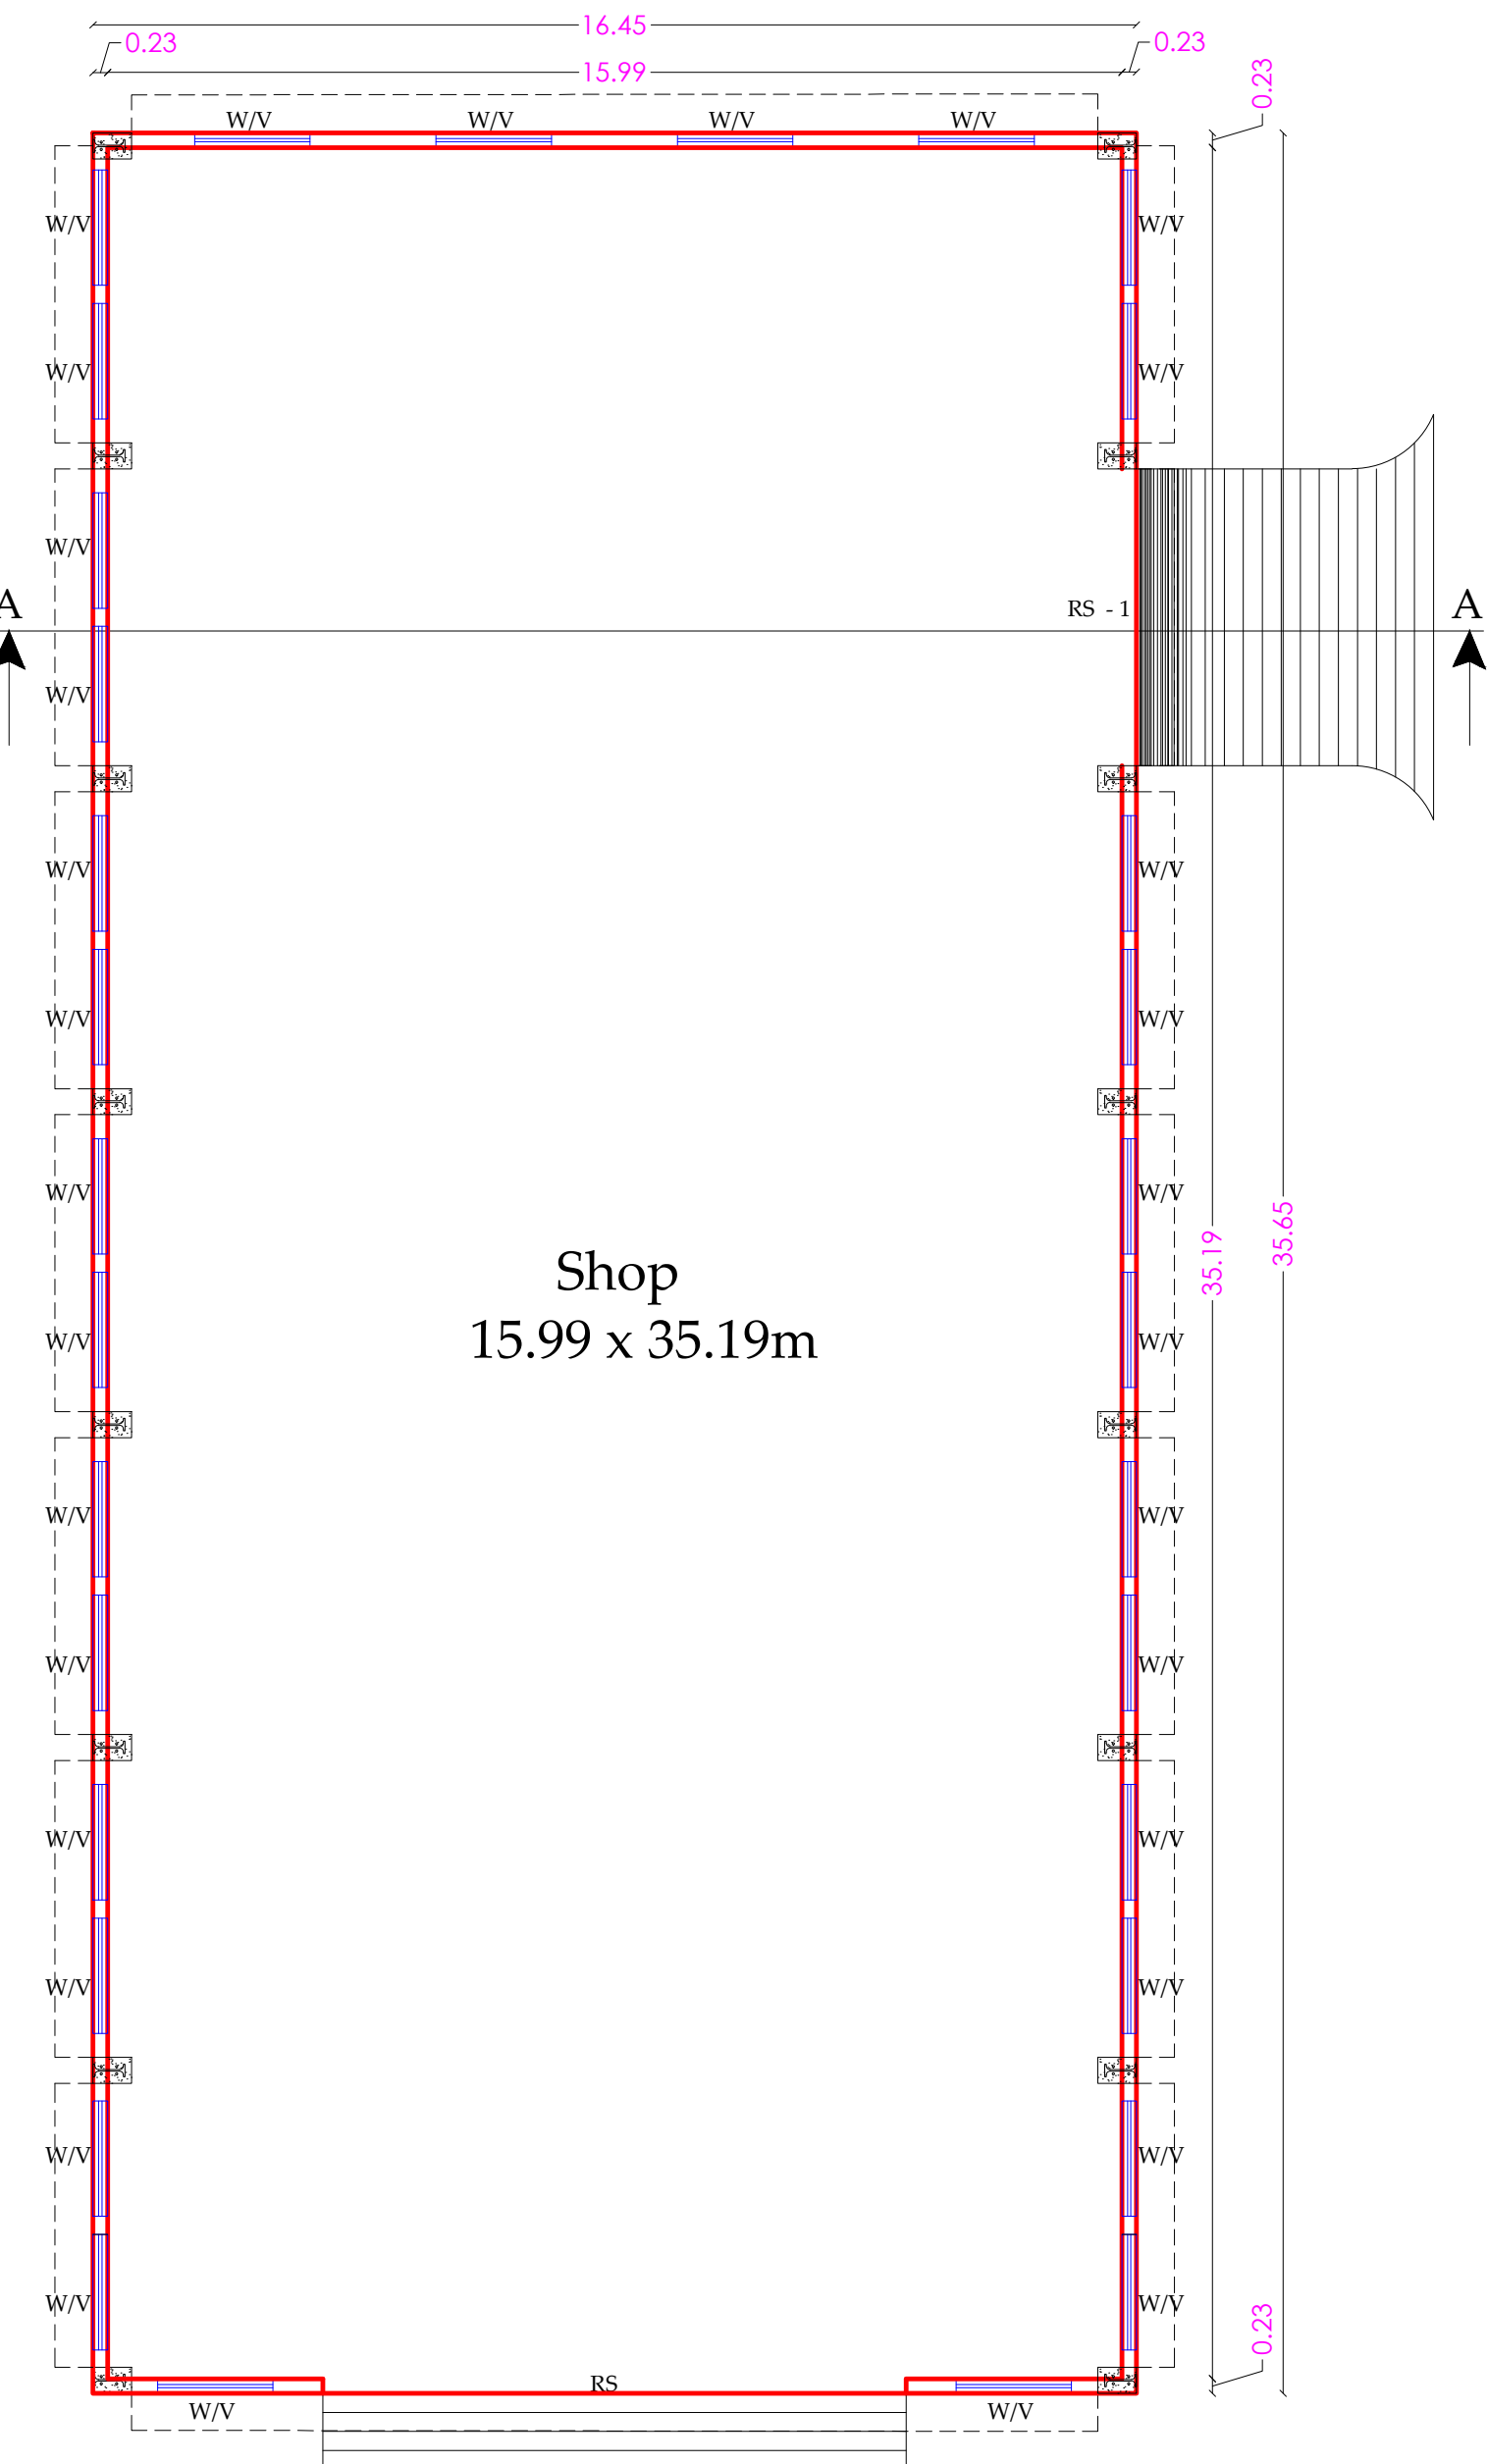
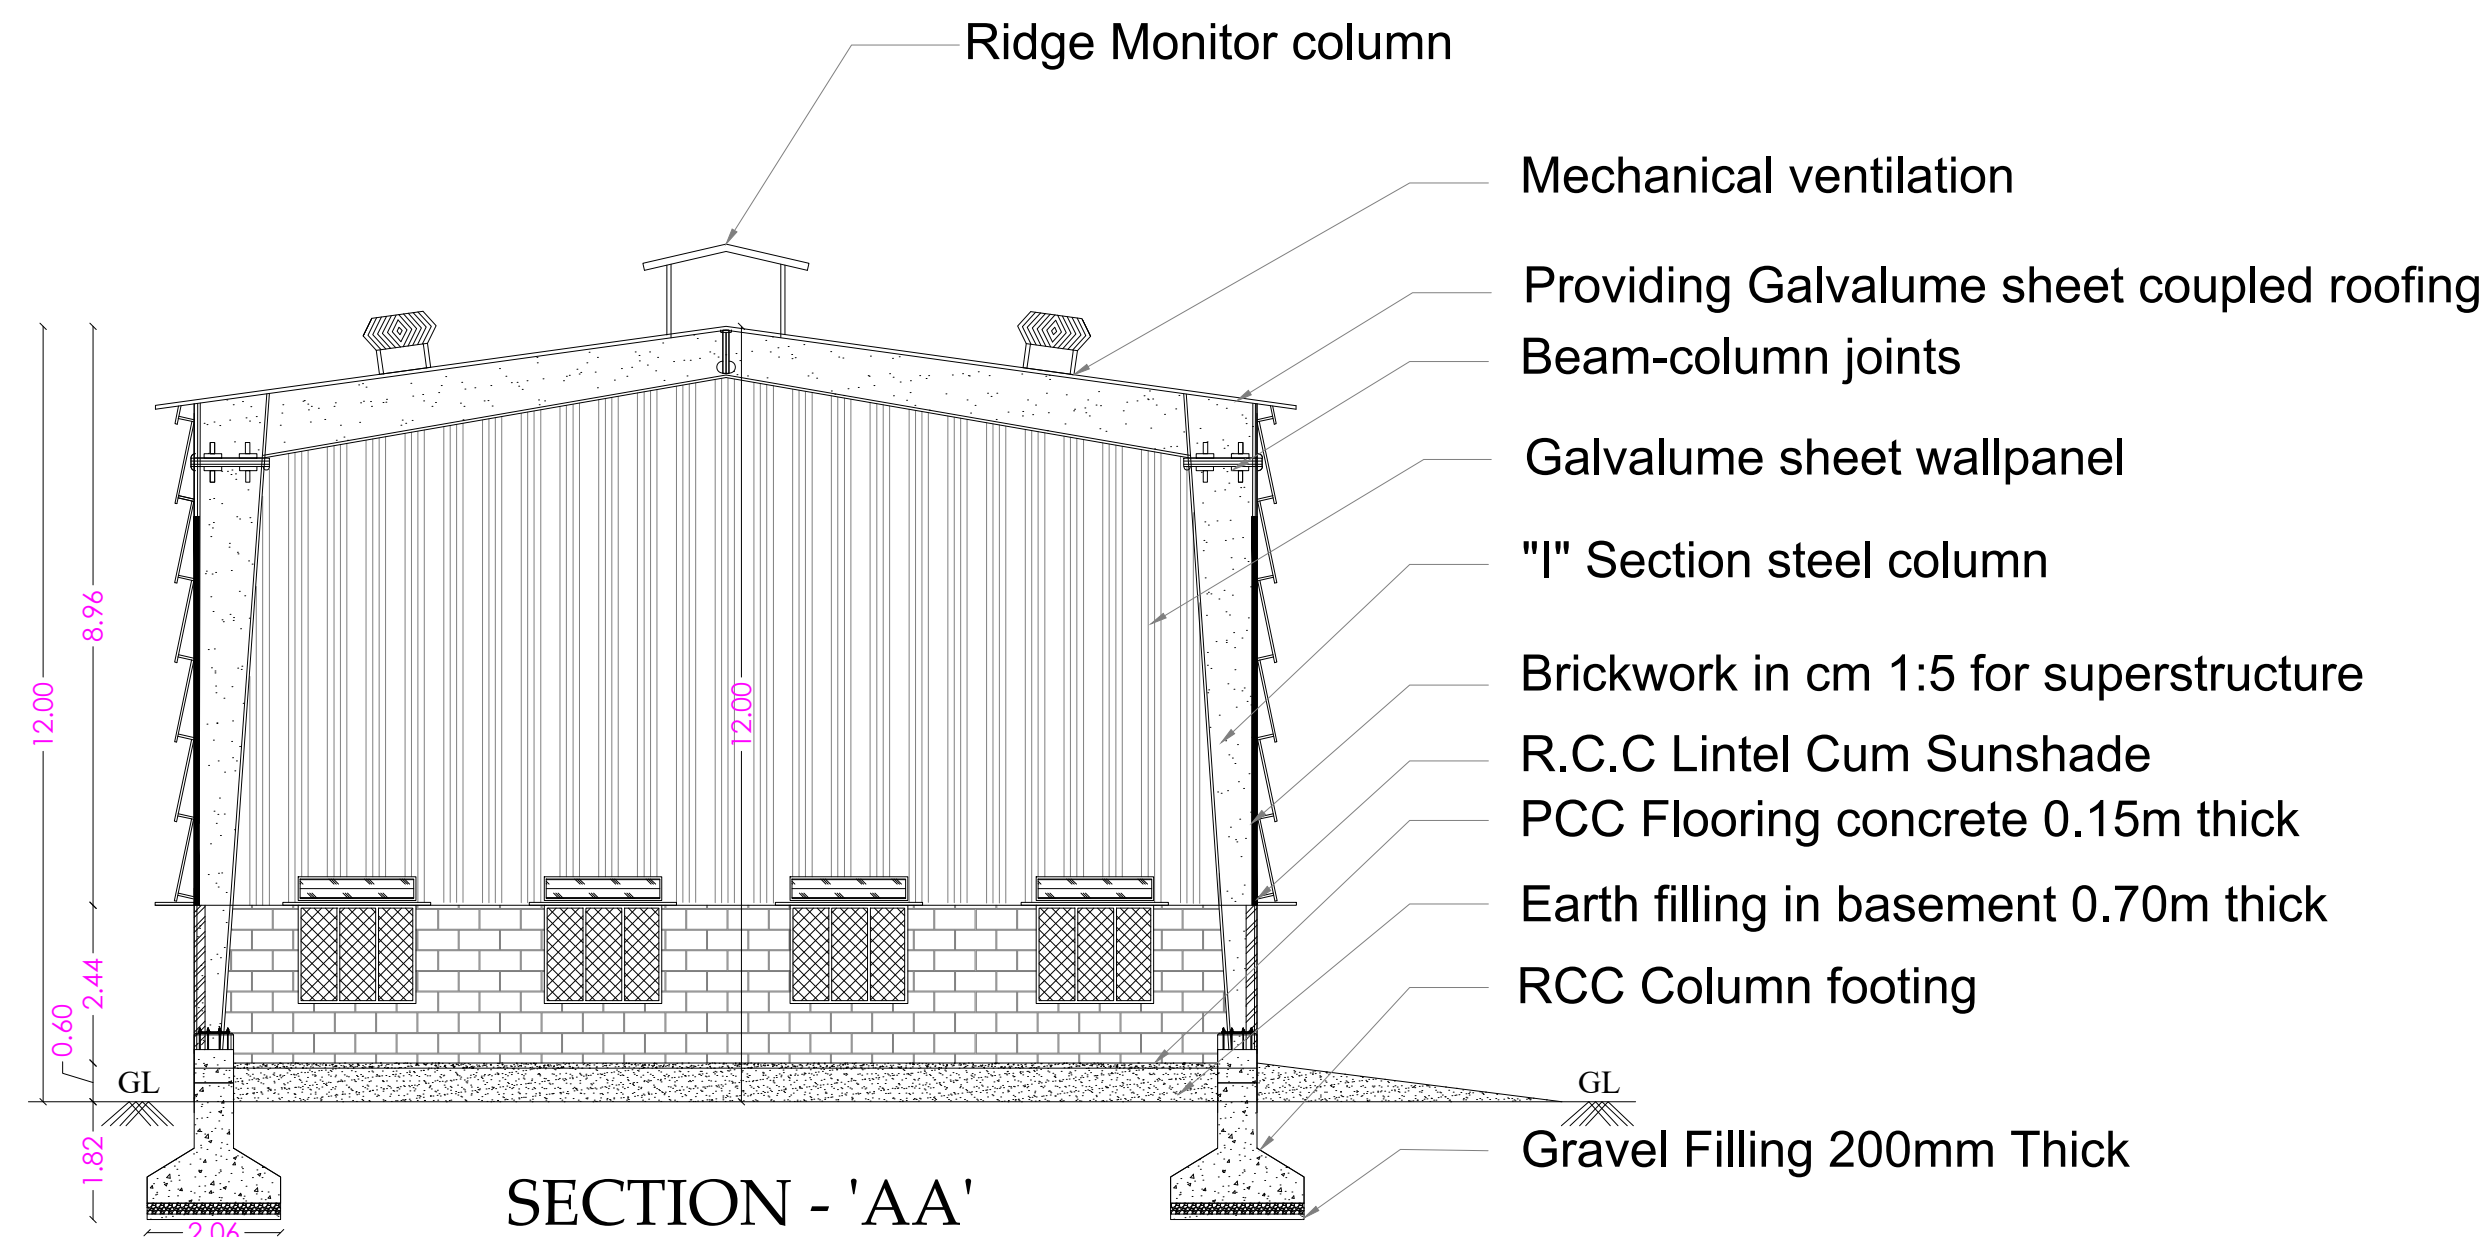


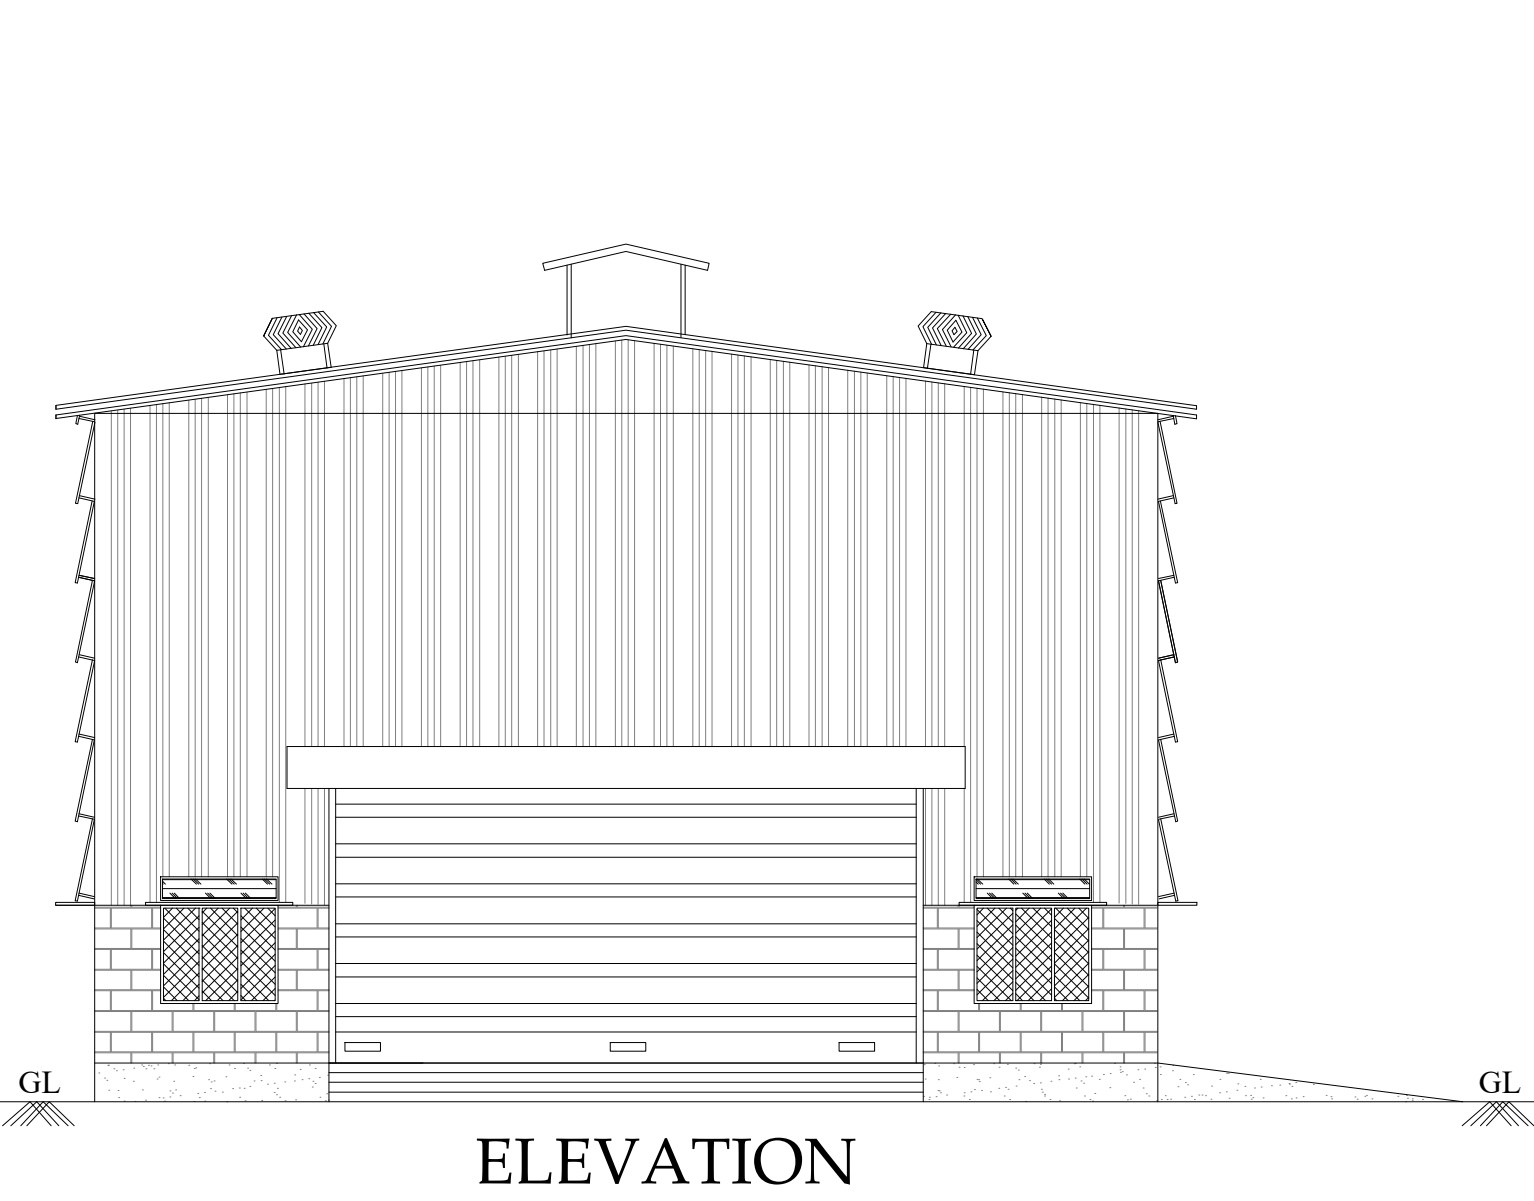


JOINERY DETAILS:		
S.No	DESCRIPTION	IN METER
1	RS - Rolling Shutter	9.20 x 4.85
2	RS- 1 - Rolling Shutter	4.68 x 3.65
3	W/V - Window & Ventilator	1.82 x 1.96
4	D2 - Door	0.90 x 2.13
5	V1 - Ventilator	0.90 x 0.45

REFERENCE	
SITE BOUNDARY	-
PROPOSED BUILDING	-
EXISTING ROAD	-
DRIVE WAY	-

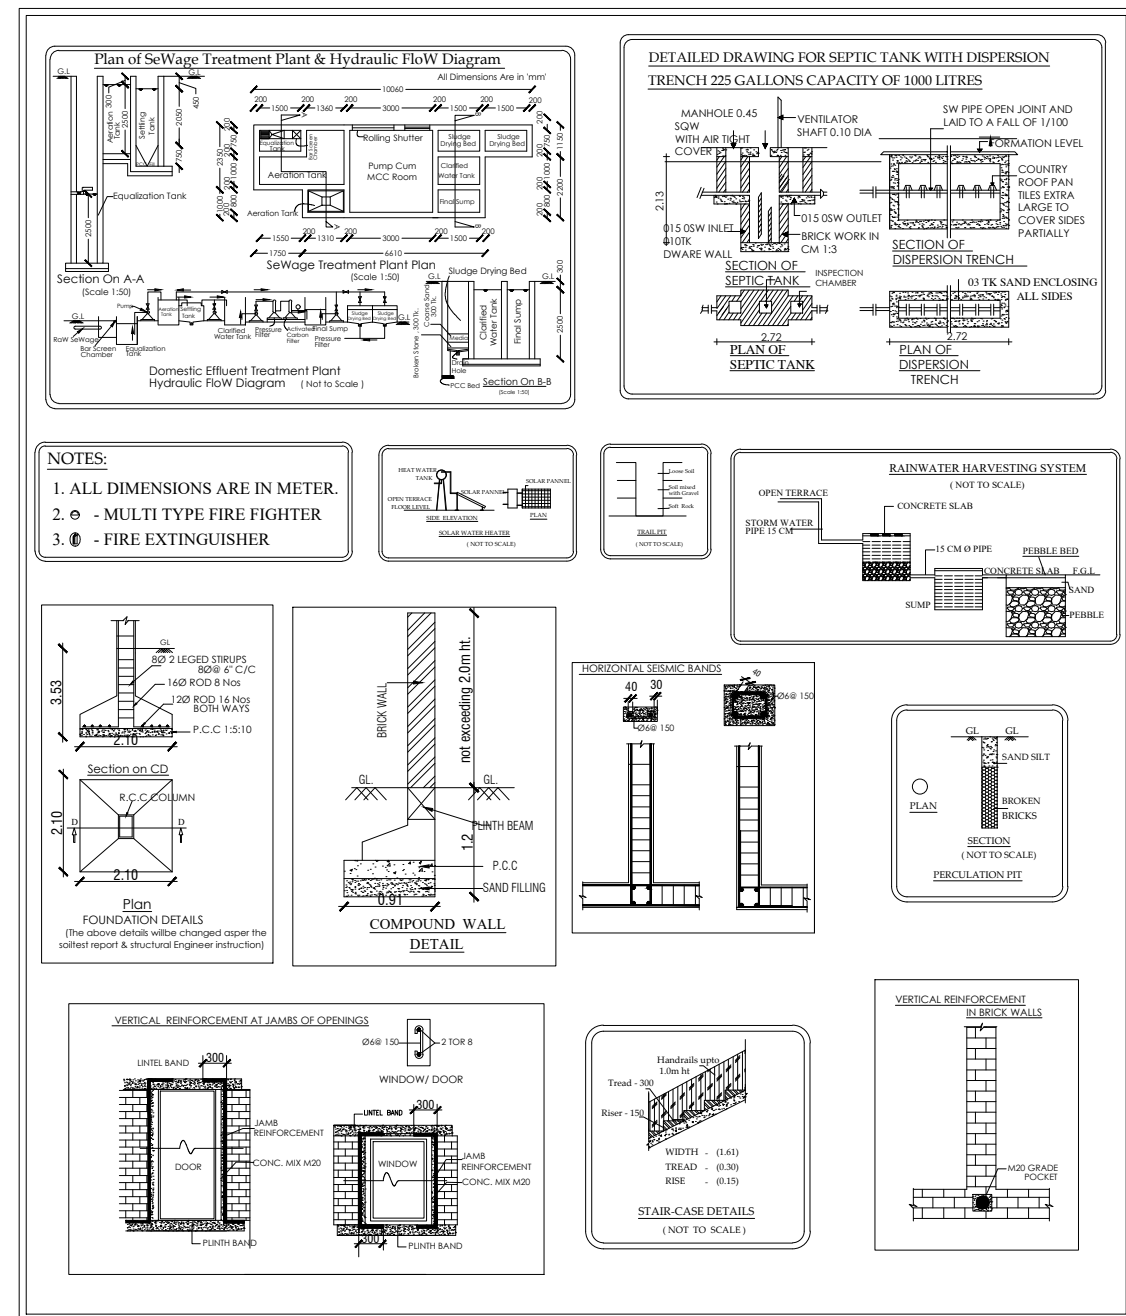

PLAN SHOWING THE PROPOSED CONSTRUCTION OF
GALVALUME SHEET ROOF IN COMMERCIAL BUILDING IN
(SHOP BUILDING) S.F.No : 31/4B, AT OTHAKKALMANDAPAM
VILLAGE AND TOWN PANCHAYAT, MADUKKARAI TALUK,
COIMBATORE DISTRICT.

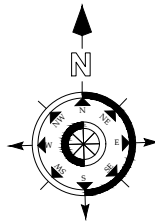APPLICANT NAME:					
KARPAGAM					
AREA DETAILS				TOTAL (SQ.M)	
AREA OF THE APPLICANT SITE	As Per Document			1325.00	
	As Per Patta Record			1316.00	
	As Per Super Imposed Plot Area			1317.72	
BLOCK NAME	PROPOSED BUILDING DETAILS		Total F.S.I.AREA (SQ.M)	Non FSI Area (SQ.M) Deduction	Total Buildup Area (SQ.M)
BLOCK - 1	Area of the Main Building In Ground Floor		586.44	-	
TOTAL BUILDUP AREA			586.44	-	586.44
FSI = $\frac{586.44}{1325.00}$ = 0.44 PC = $\frac{586.44}{1325.00}$ X 100 = 44 %					
HEIGHT OF BUILDING - 12.00 M					
NO OF WORKERS		20 No's		SCALE DETAILS: ALL DIMENSION ARE IN METER SCALE - 1:100	
PARKING DETAILS		REQUIRED	PROVIDED		
CAR PARKING		8	8		
TWO WHEELER PARKING		8	8		
SOLAR APARATUR TO BE PROVIDED RAIN WATER HARVESTING SYSTEM & SULLAGE WATER TREATMENT WATER PLANT & TANKS ARE PROVIDED AS PER STANDARD PROVISIONS.					

APPLICANT

STRUCTURAL ENGINEER

L.B.S/ ENGINEER