

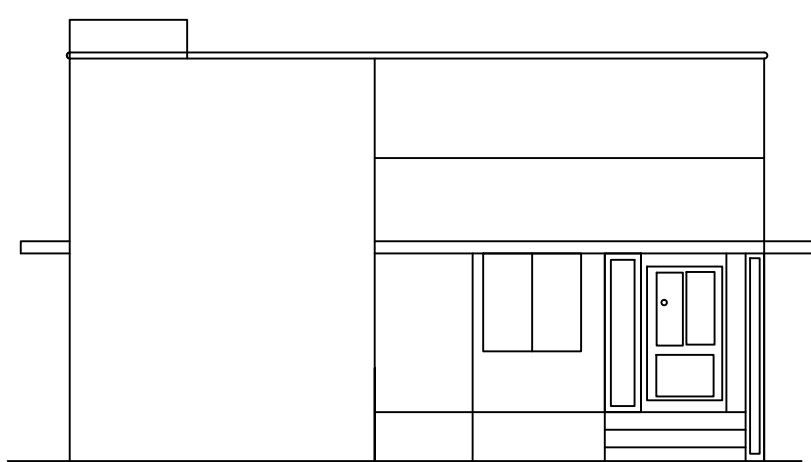


PLAN SHOWING THE PROPOSED R.C.C ROOFED RESIDENTIAL BUILDING IN GROUND FLOOR
OF SITE NO- 2 IN S.F NO: 213/3A & 215/1A (NOW 213/3A1A2) AT "S.V GARDEN", NO.4 VEERAPANDI
VILLAGE AND TOWN PANCHAYAT, COIMBATORE NORTH TALUK & COIMBATORE DISTRICT.

APPLICANT NAME - C. MAGESH SITE REGULARISATION NA.KA NO: 139/2018 DATED 4.5.2018

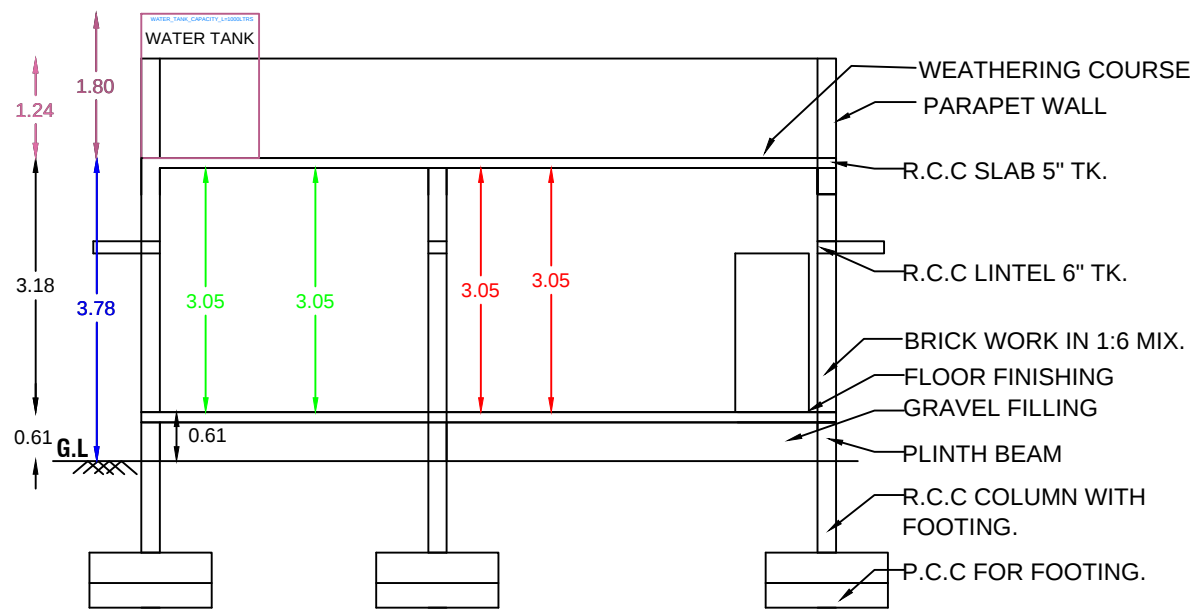


FRONT ELEVATION

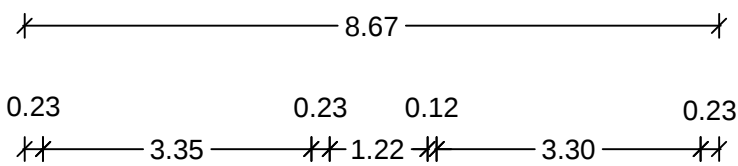

CROSS SECTION A-A

DTCP/P/0045562/2017

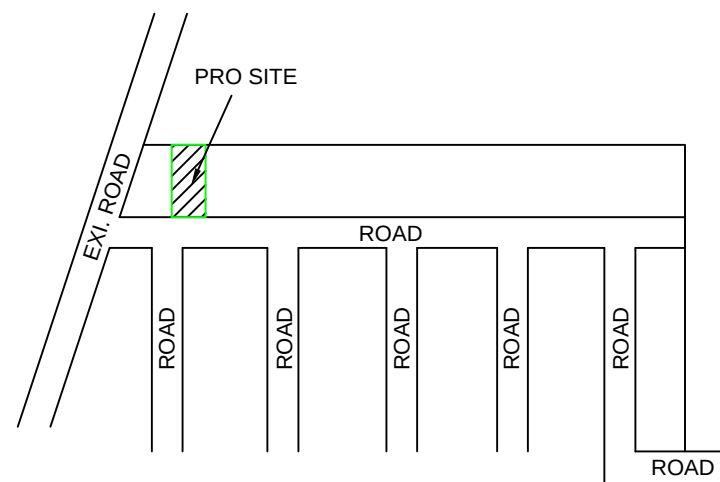


KEY PLAN

OFFICE USE ONLY

AREA STATEMENT

DESCRIPTION	SQ.FT	SQ.M
PLOT EXTENT	1750.00	162.58
GROUND FLOOR	1216.01	112.97
OPEN SPACE	533.99	49.61

PLOT COVERAGE 69.49 %
F.S.I 0.695

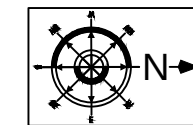

REFERENCE

EXISTING ROAD	
SITE BOUNDRY	
PROPOSED BUILDING	

SCHEDULE OF JOINERY

TYPE	DESCRIPTION	SIZE IN METER	SIZE IN FEET
MD	M.DOOR	1.52 X 2.13	5'-0" X 7'-0"
D	DOOR	0.91 X 2.13	3'-0" X 7'-0"
D1	DOOR	0.76 X 2.13	2'-6" X 7'-0"
O	OPEN	0.91 X 2.13	3'-0" X 7'-0"
W1	WINDOW	1.83 X 1.52	6'-0" X 5'-0"
W2	WINDOW	1.22 X 1.37	4'-0" X 4'-6"
W3	WINDOW	0.91 X 1.37	3'-0" X 4'-6"
KW	WINDOW	1.22 X 0.91	4'-0" X 3'-0"
V1	VENTILATOR	0.76 X 0.76	2'-6" X 2'-6"

SCALE - 1:100

[ALL DIMENSIONS ARE IN METER]

C. Magesh

APPLICANT'S SIGNATURE

D. Vignesh Kumar
Er. D.VIGNESHKUMAR, B.E., L.B.S.,
License No : 166/LS/2022/00002
VIGNESH CONSTRUCTIONS
No.3, Sree Vaari Complex, Veerapandi Pirivu
Mettupalayam Road, Coimbatore - 641019
Mobile : 9842522943, Tel : 0422 4214647


Er. D. VIGNESH KUMAR B.E., L.B.S.,

LICENSE NO- 166/LS/2022/00002


VIGNESH CONSTRUCTION

3, SREE VARI COMPLEX, VEERAPANDI PIRIVU,
MTP ROAD, COIMBATORE-641047.

L.B.S/ENGINEER

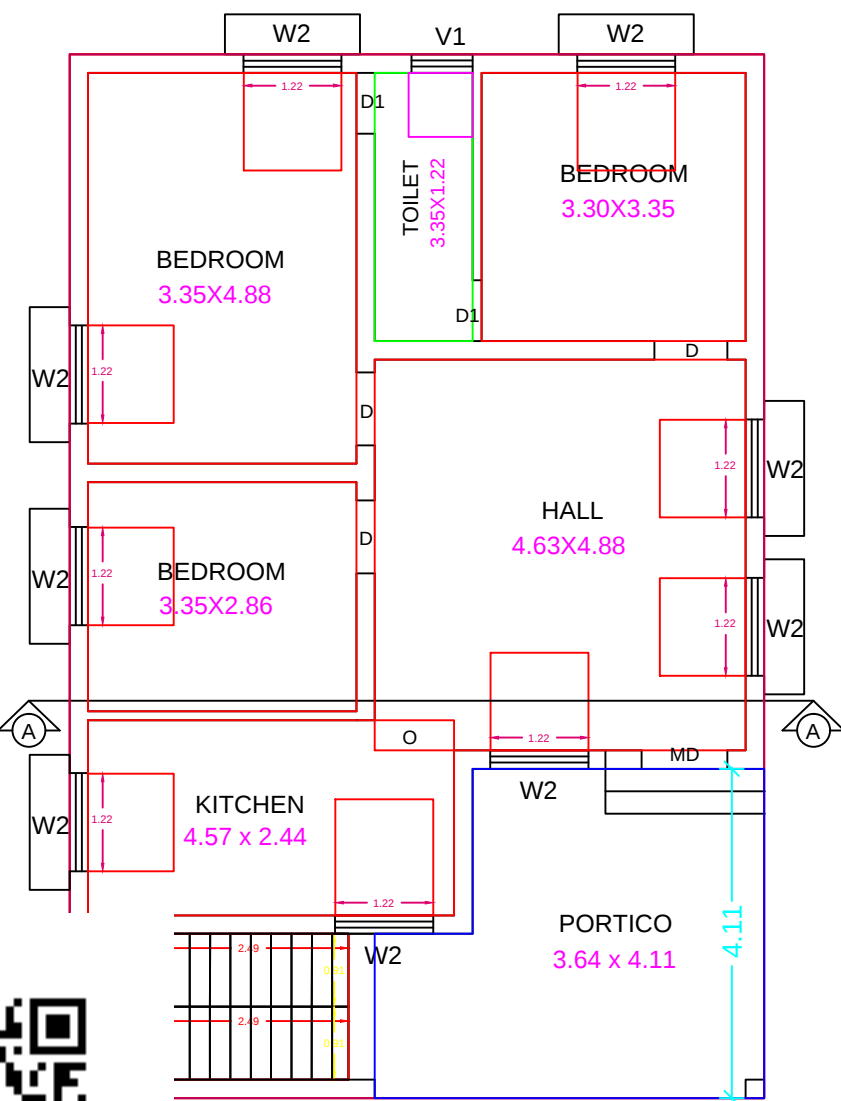

GROUND FLOOR PLAN

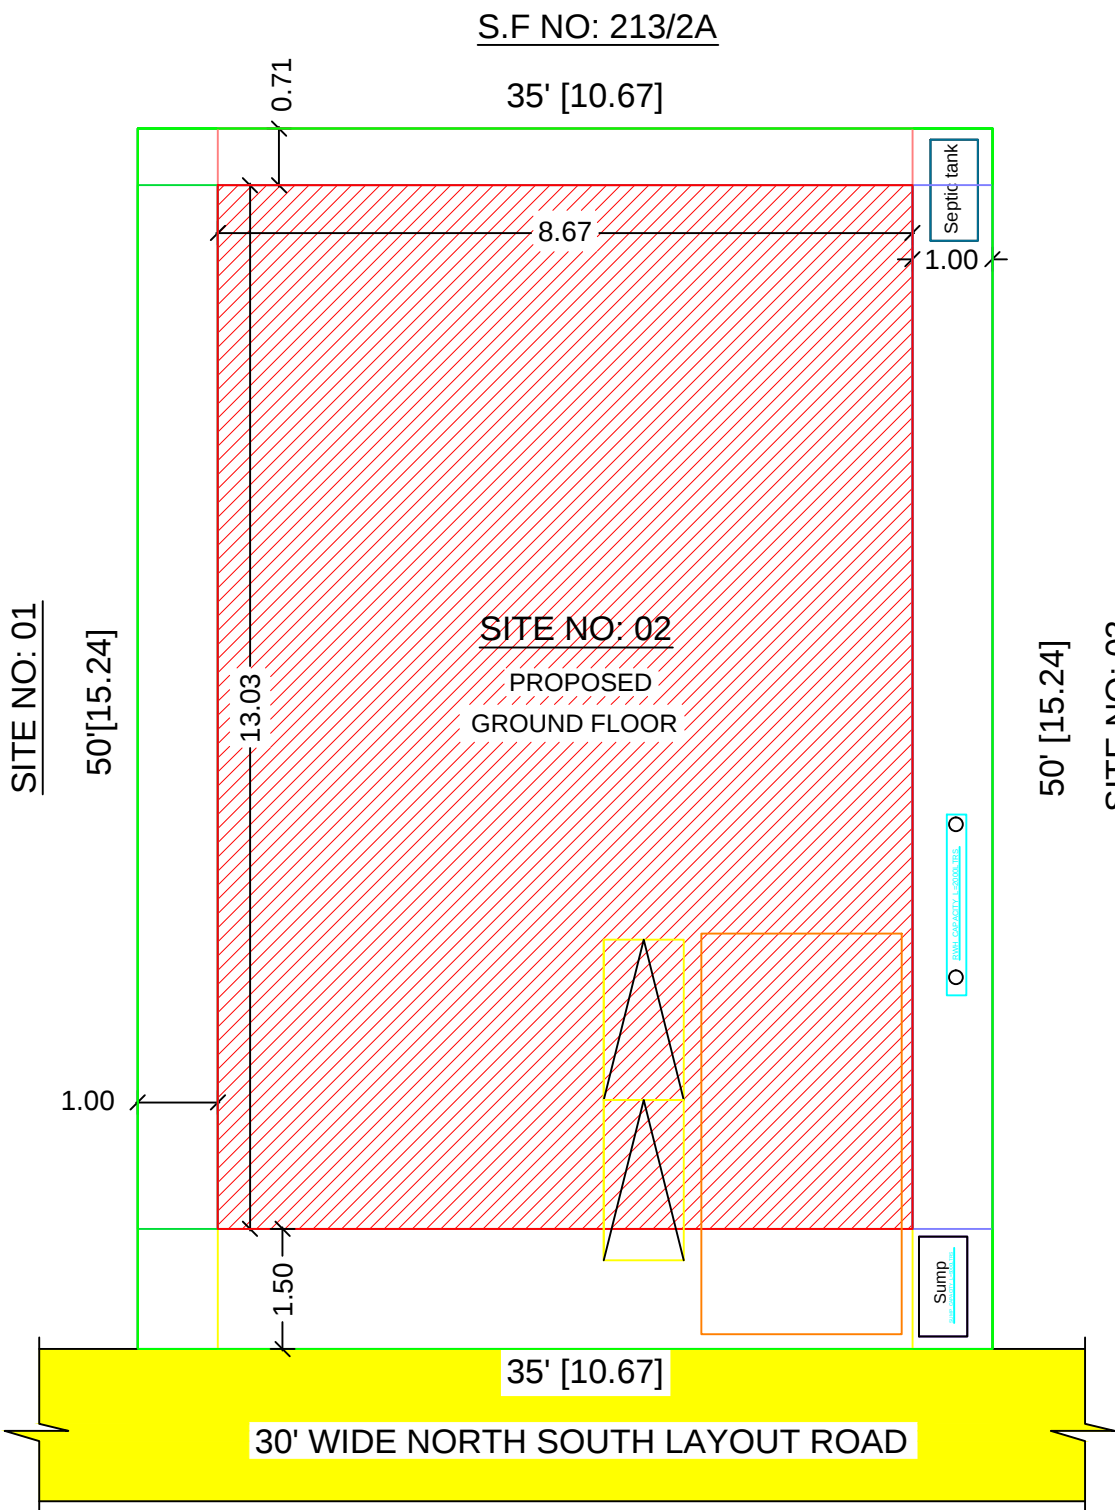

SITE PLAN

