
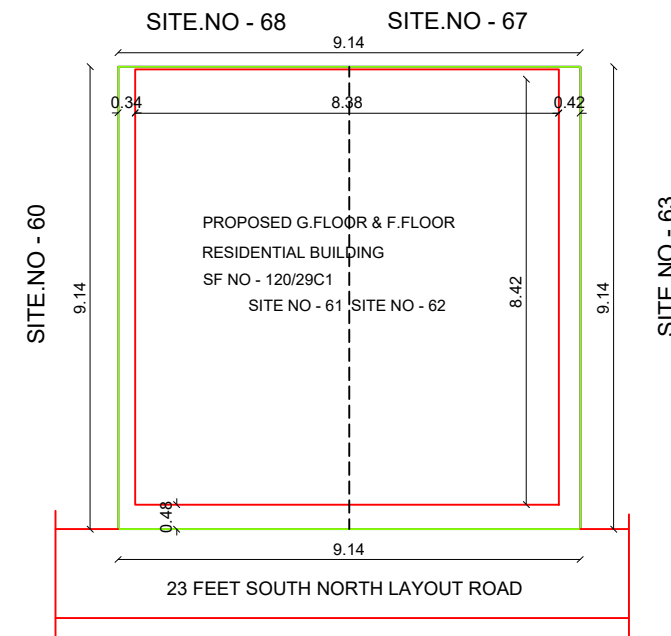
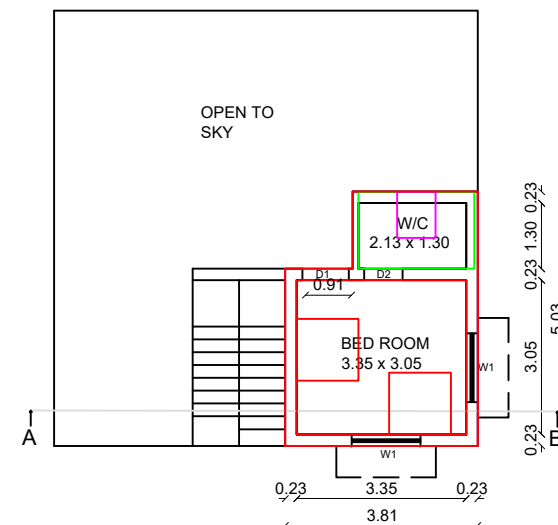
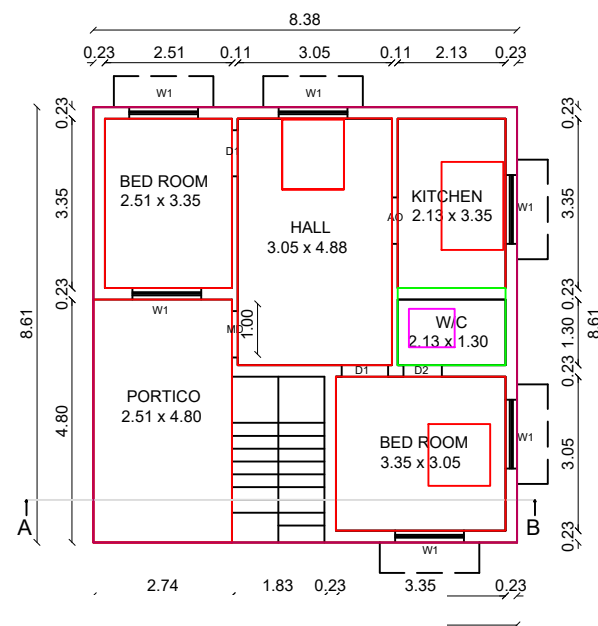
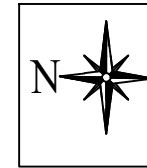


PLAN SHOWING THE PROPOSED CONSTRUCTION OF R.C.C ROOF G.FLOOR & F.FLOOR
RESIDENTIAL BUILDING, IN SF NO - 120/29C1 SITE NO - 61 & 62 " SELVAM AVENUE "
OTHAKKALMANADAPAM TOWN PANCHAYAT MADUKKARAI TALUK,COIMBATORE DISTRICT.

NAME OF THE APPLICANT : Mrs.S.SUGANYA

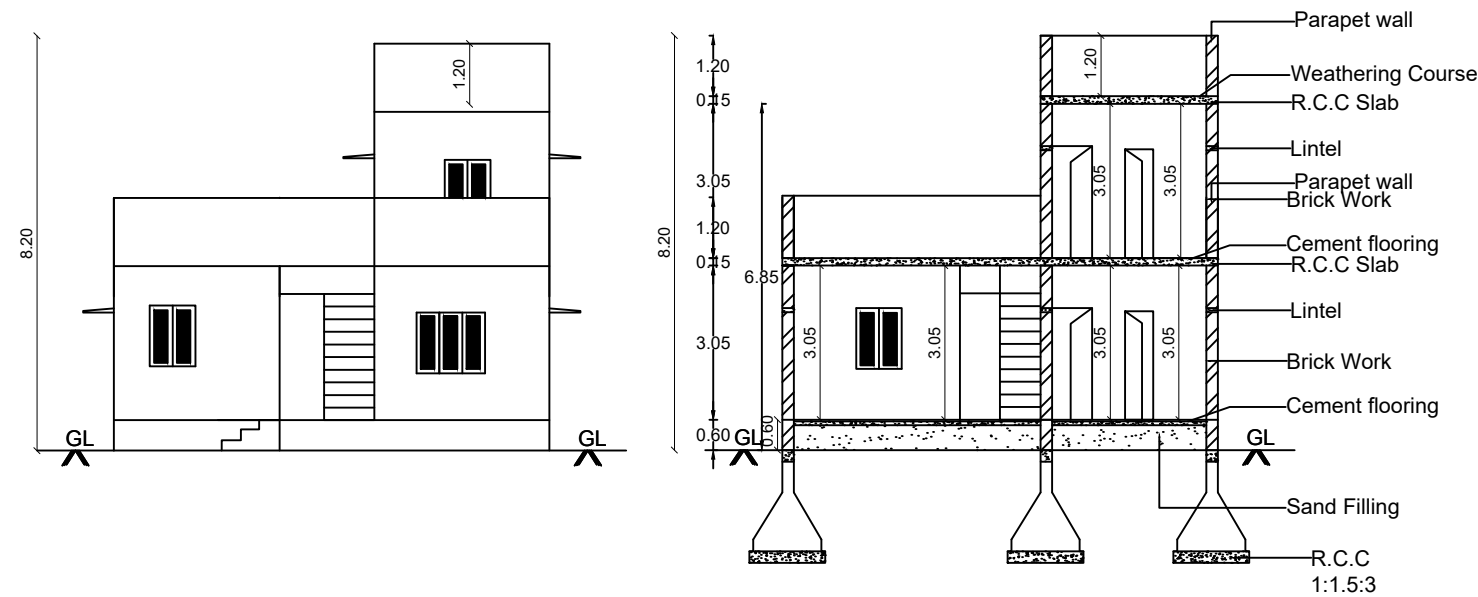

JOINERY			
W3	Window 4.49 X 1.22	W2	Window 2.98 X 1.22
D	DOOR 1.22 X 2.10	V1	Ventilator 2.33 X 0.61
D2	DOOR 0.76 X 2.10	V	Ventilator 0.91 X 0.61
AREA DETAILS		SQ.M	SQ.FT
☐	SITE AREA	83.60	900.00
☐	PROPOSED AREA	82.29	885.76
☐	PRO. GROUND FLOOR	72.17	776.83
☐	PRO. FIRST FLOOR	17.12	184.27
☐	OPEN SPACE	11.43	123.17
☐	ROAD	23 FEET	

RAIN WATER COLLECTING TANK IS TO BE PROVIDED
waste water to be garden
ALL DIMENSION ARE IN METRE
SCALE 1:100






OFFICE USE

S. Suganya

APPLICANT



COMPOUND WALL DETAIL
scale: 0"1" = 4'0"

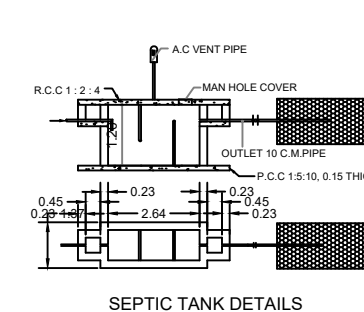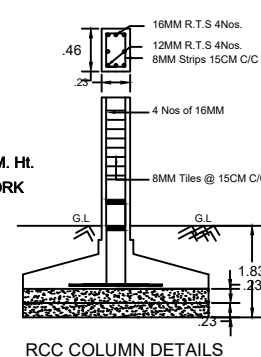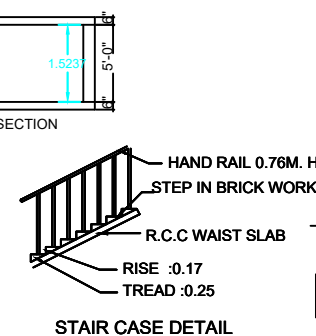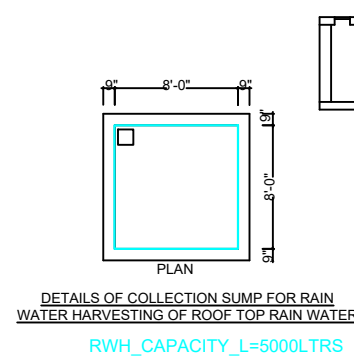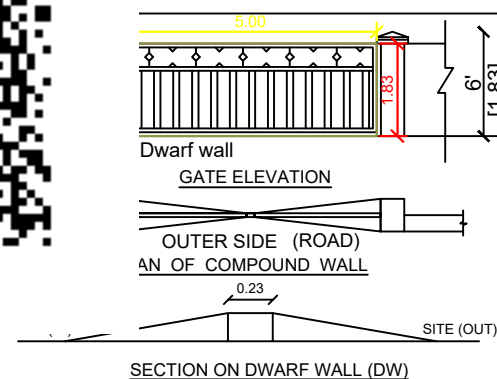

G. GOKUL, D.C.E.,
Consulting Civil Engineer
LBS-179/2023/24
12/36, Pappu Gounder Street,
Othakkalmandapam, Coimbatore - 641 032.
Ph. 95972 53115.

ENGINEER