

PLAN SHOWING THE PROPOSED CONSTRUCTION OF RCC ROOF RESIDENTIAL BUILDING GROUND FLOOR AND FIRST FLOOR AT S.F.NO:144/2B, SITE NO:28 WESTERN PART, VISWAM NAGAR, VEERAPANDI VILLAGE AND TOWN PANCHAYAT, COIMBATORE NORTH TALUK & COIMBATORE DISTRICT.


UNAPPROVED REGULARIZATION:NA.KA.NO : 2024/2023 , SPF/DTCP NO: 2397/2018, DT: 06.02.2024

APPLICANT NAME: Mr.SENTHILKUMAR R

AREA OF THE DOCUMENT		92.902 SQ.M (OR) 1000.00 SQ.FT			
SL NO	DESCRIPTION	NON-FSI AREA IN SQ.M	FSI AREA IN SQ.M	TOTAL BUILD UP AREA	
				IN SQ.M	IN SQ.FT
1.	GROUND FLOOR	16.78	53.29	70.07	754.23
2.	FIRST FLOOR	-	48.78	48.78	525.07
TOTAL AREA		16.78	102.07	118.85	1279.30

SCALE		COLOUR INDEX:	
1:100 (All Measurement are in Meter)		SITE BOUNDARY PROPOSED BUILDING	
		FSI CALCULATION FSI = $\frac{102.07}{92.902}$ = 1.10	

S.NO	TYPE	JOINERIES	METRE
1	MD	MAIN DOOR	1.52 x 2.13
2	D	DOOR	0.91 x 2.13
3	D1	DOOR	0.76 x 2.13
4	O	OPEN	0.91 x 2.13
5	KW	WINDOW	1.22 x 0.91
6	W	WINDOW	1.52 x 1.52
7	V	VENTILATOR	0.91 x 0.76

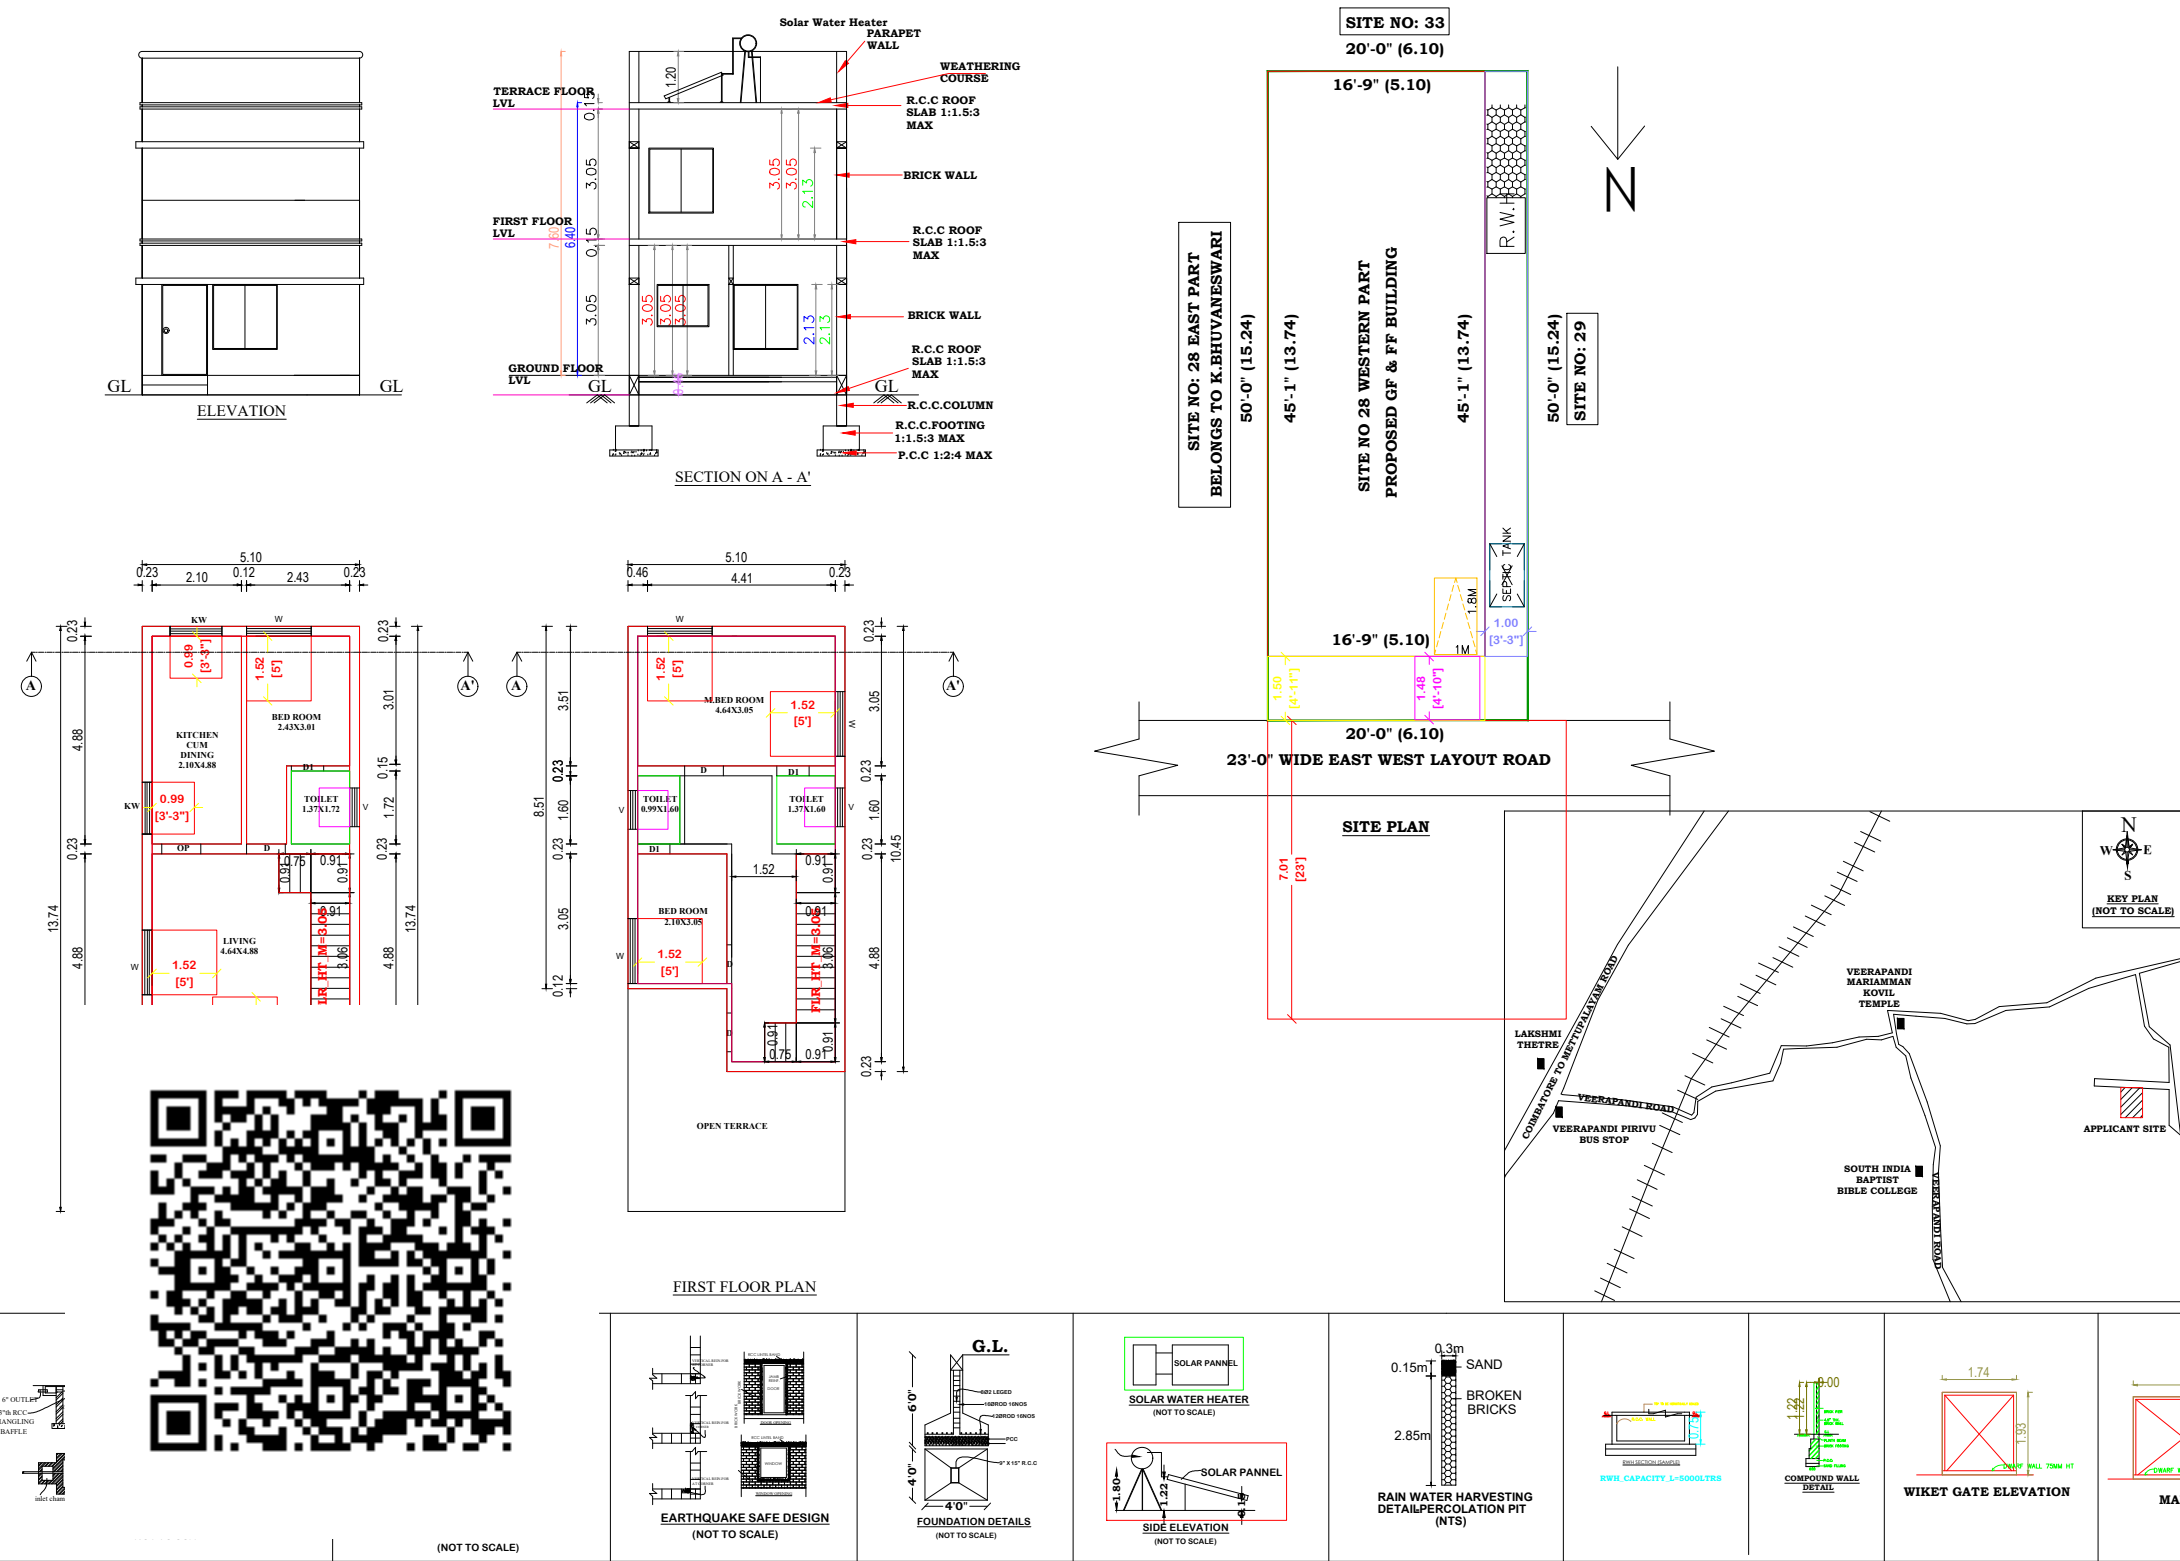

Senthil.kumar R

APPLICANT

K.B. VIGNESH BABU
LBS ENGINEER - Gr.III - 067/2019
SAHA VINAYAGA ASSOCIATES
9/52-A,1st Floor,Opp.Panchayat Office,
Periyanayakanpalayam, CBE-641020.
Cont: 9655151118 / 0422-4909919

REGISTERED ENGINEER