
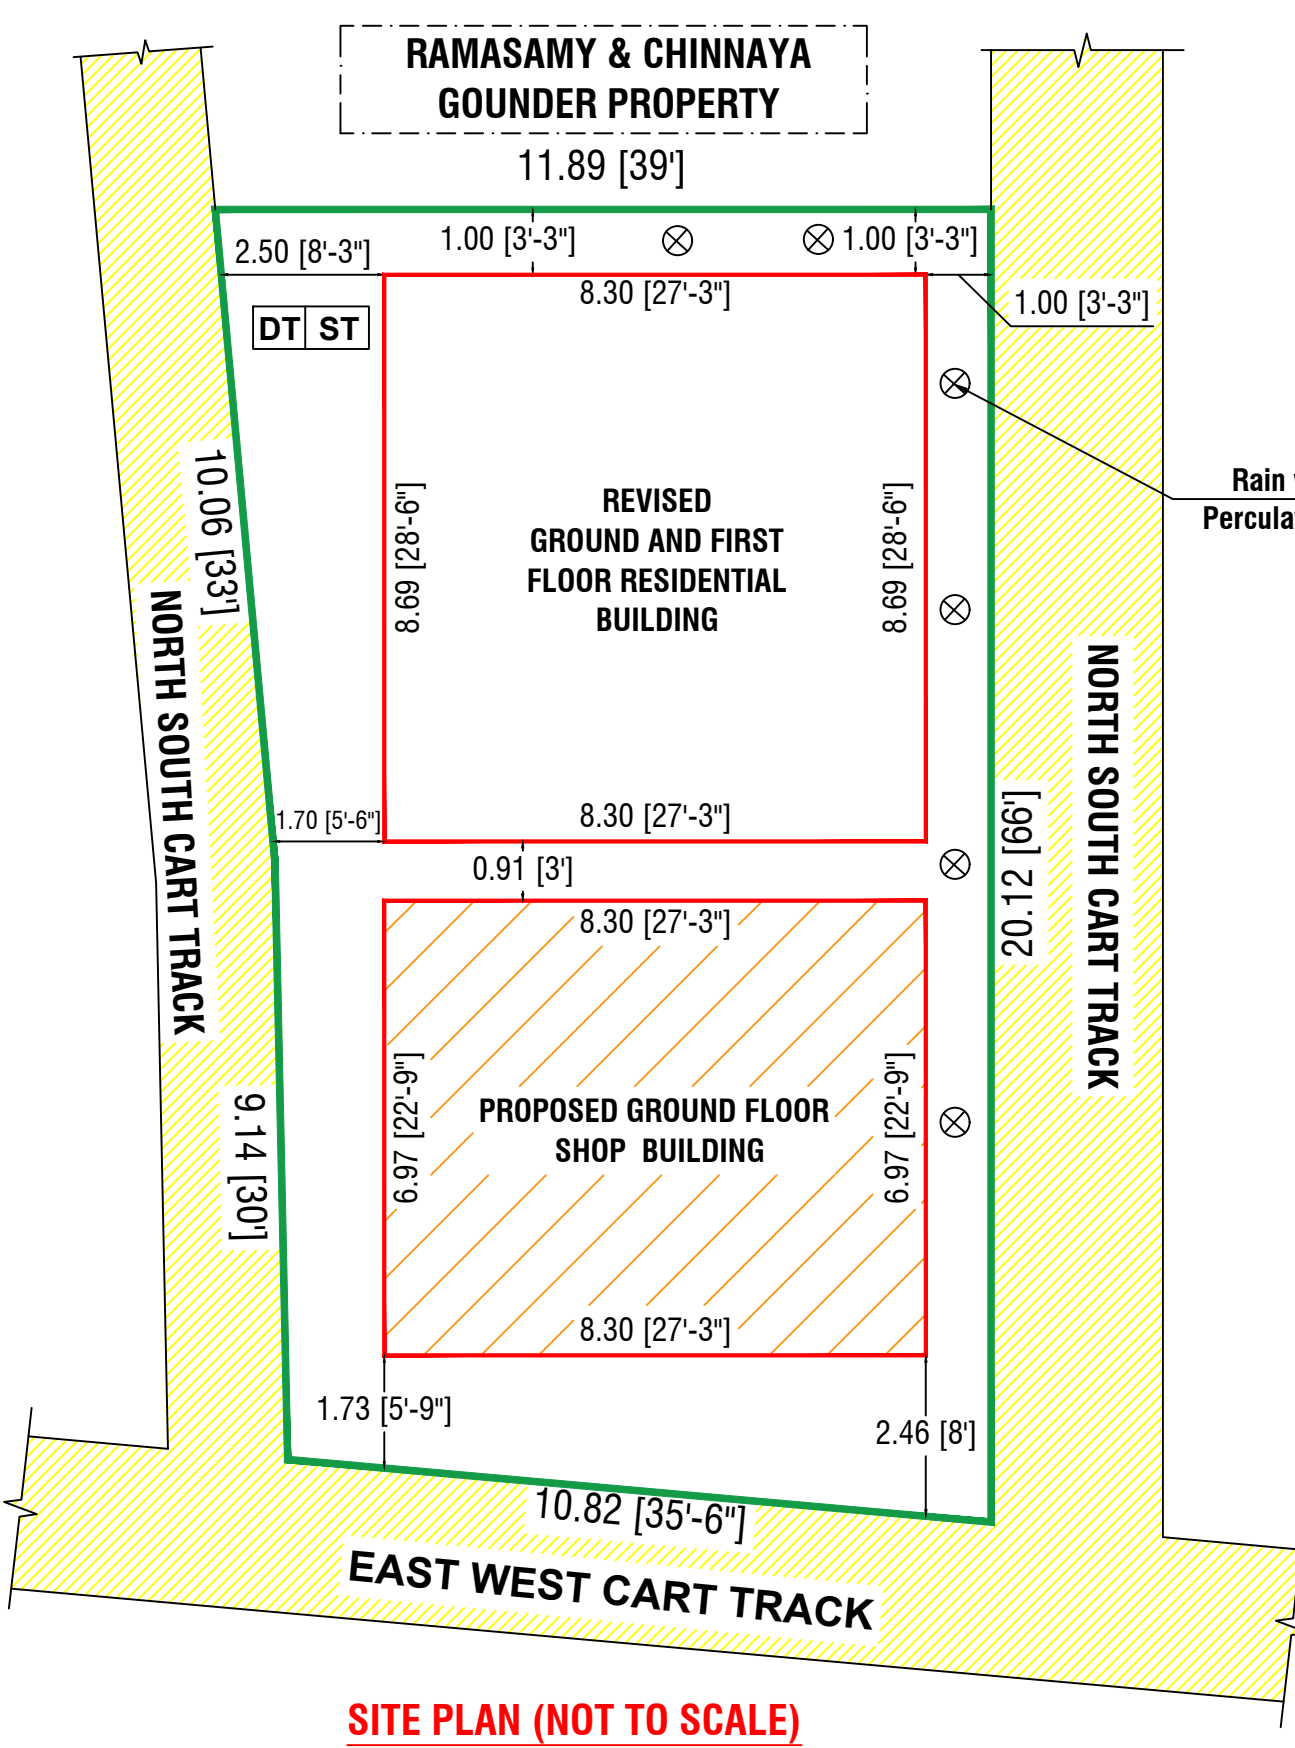
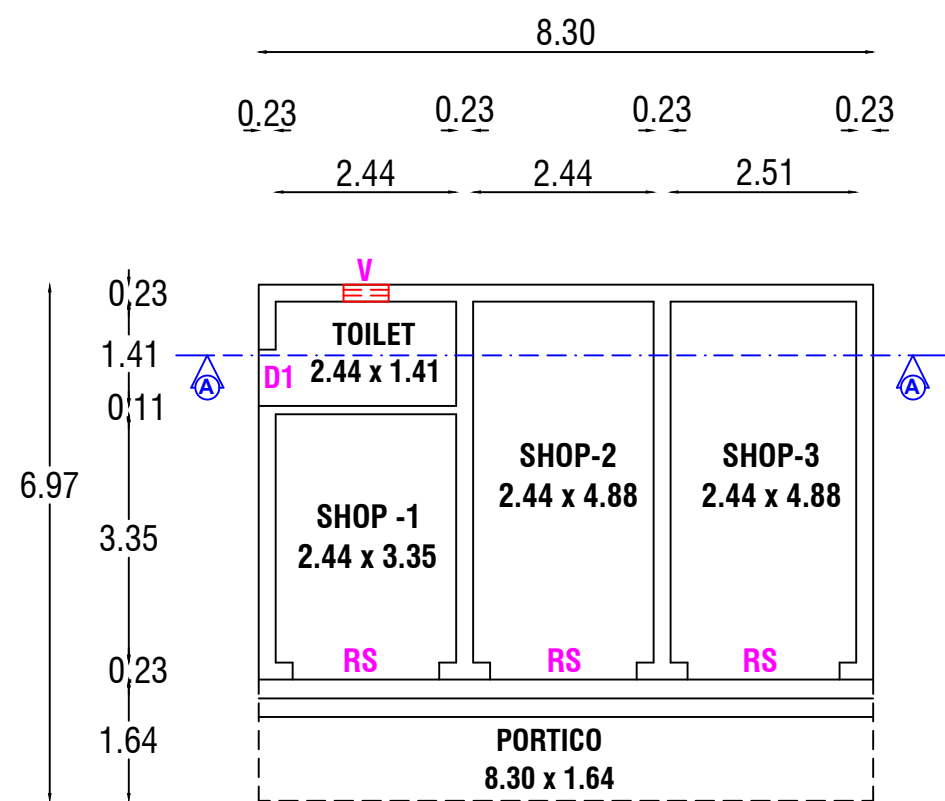
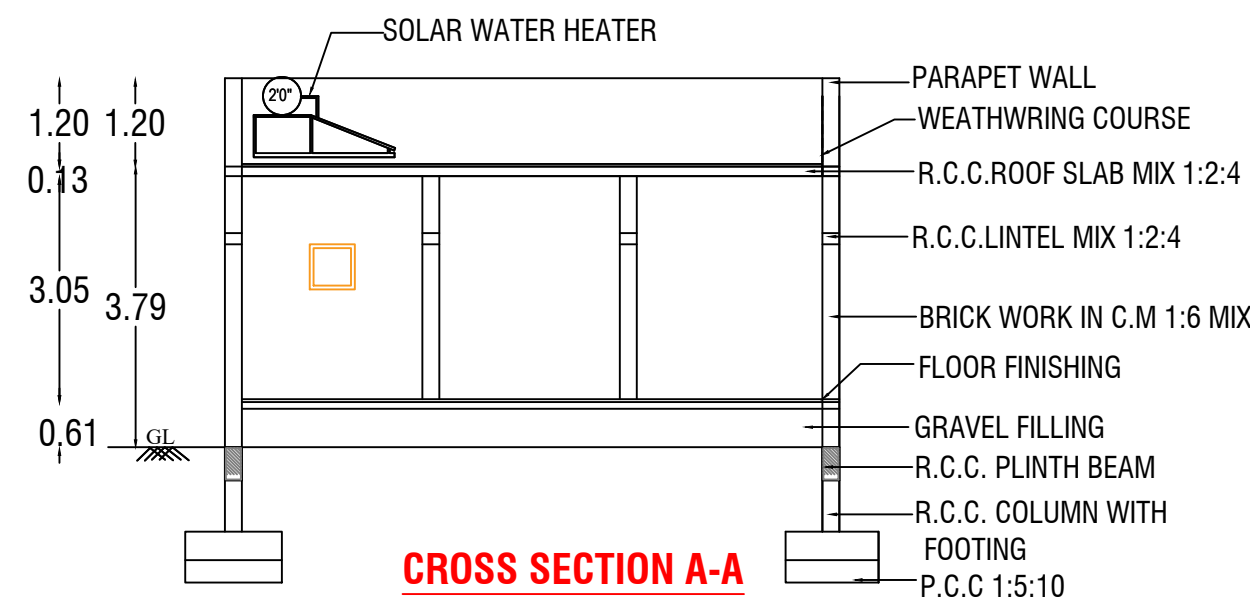
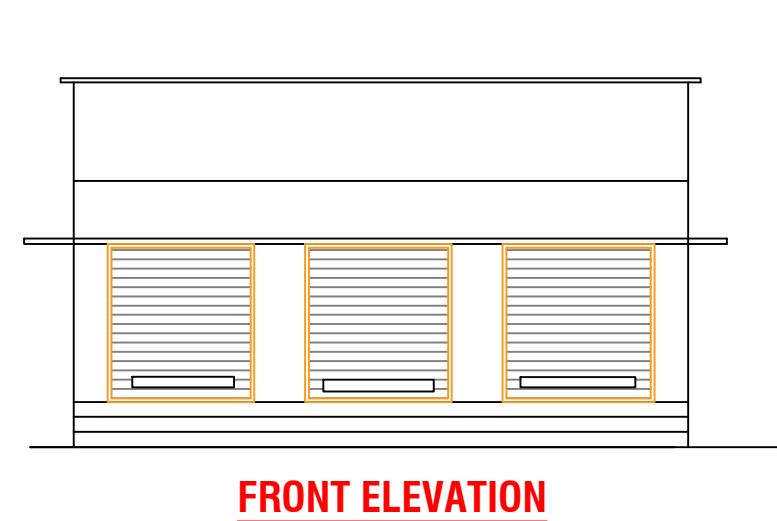
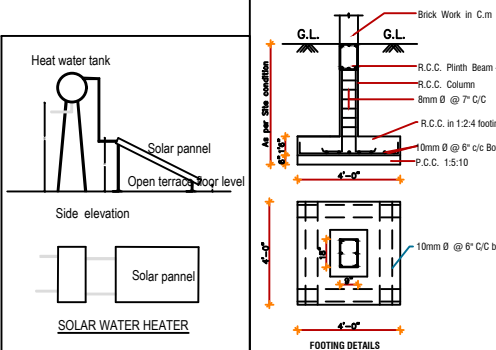


PLAN SHOWING THE DETAIL OF REVISED GROUND AND FIRST FLOOR RESIDENTIAL BUILDING AND PROPOSED R.C.C ROOFED GROUND FLOOR SHOP BUILDING BUILDING IN GROUND OF S.F NO.422/7 (NATHAM) AT IDIKARAI VILLAGE AND TOWN PANCHAYAT, ANNUR TALUK AND COIMBATORE DISTRICT.

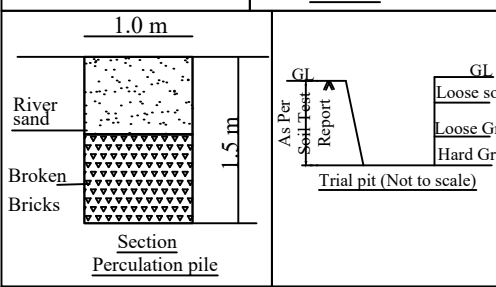

		
		
SCHEDULE OF JOINERY :-		
MD	MAIN DOOR	1.07 x 2.13
D	DOOR	0.91 x 2.13
D1	DOOR	0.8 x 2.13
O	OPEN	0.91 x 2.13
W1	WINDOW	1.22 x 1.22
W2	WINDOW	0.91 x 1.22
KW	KITCHEN WINDOW	0.91 x 0.91
KW	VENTILATOR	0.61 x 0.61

AREA DETAILS:-		
DETAILS	In Sq.ft	In Sq.m
PLOT AREA OF THE LAND	2364.00	219.62
AREA OF THE REVISED R.C.C ROOFED RESIDENTIAL BUILDING IN GROUND FLOOR	776.00	72.09
AREA OF THE REVISED R.C.C ROOFED RESIDENTIAL BUILDING IN FIRST FLOOR	776.00	72.09
AREA OF THE PROPOSED R.C.C ROOFED SHOP BUILDING IN GROUND FLOOR	623.00	57.88
OPEN SPACE AREA	965.00	89.65
ALL DIMENSIONS ARE IN METER.		

LEGENDS:-		
	-	SITE BOUNDARY
	-	PROPOSED BUILDING
	-	ROAD

FOR OFFICE USE ONLY

APPLICANT : (S. ASHOKKUMAR)

Er. R. ANISH KUMAR. BE.,RE.,
Registered Engineer
RM CONSTRUCTIONS
11, Thudiyalur Main Road, Idigarai,
Coimbatore - 641 022.
Cell No : 99522 73301, 96552 73301
Licence No : 057/2021 GRADE - II
REGISTERED ENGINEER