
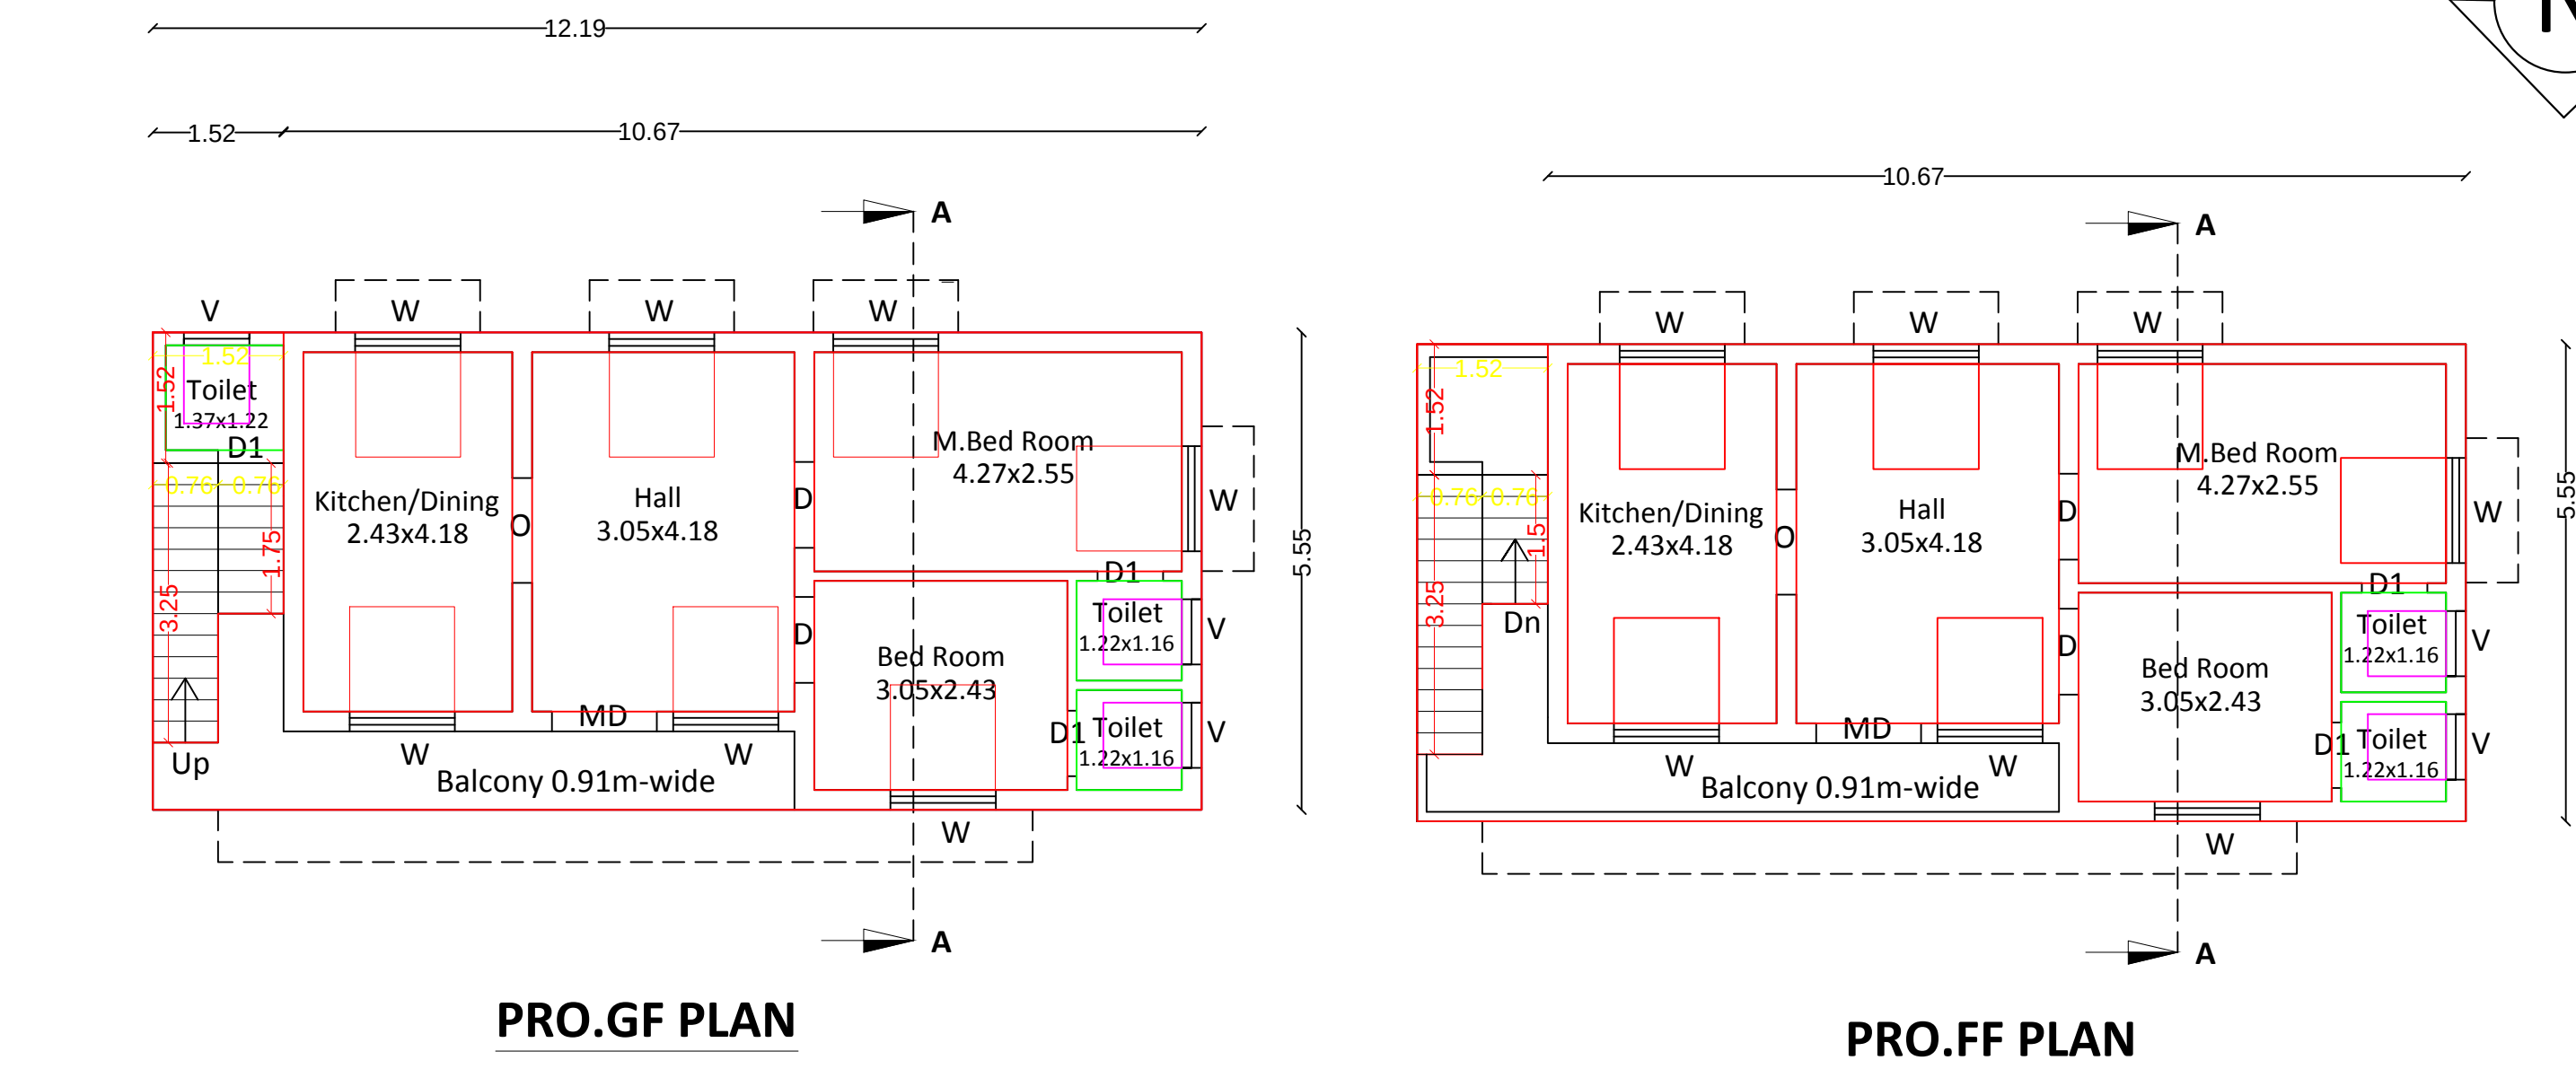







Plan Showing the Proposed Construction of R.C.C Roof GF & FF Residential Building in SF.NO:335/1A2,Plot No:3/Part at Vasiyapuram Layout,Zamin Uthukulli Town Panchayat, Pollachi Taluk,Coimbatore District.

Applicant Name :Tmt.K.Muthulakshmi,
W/O.Mr.Karthikeyan.

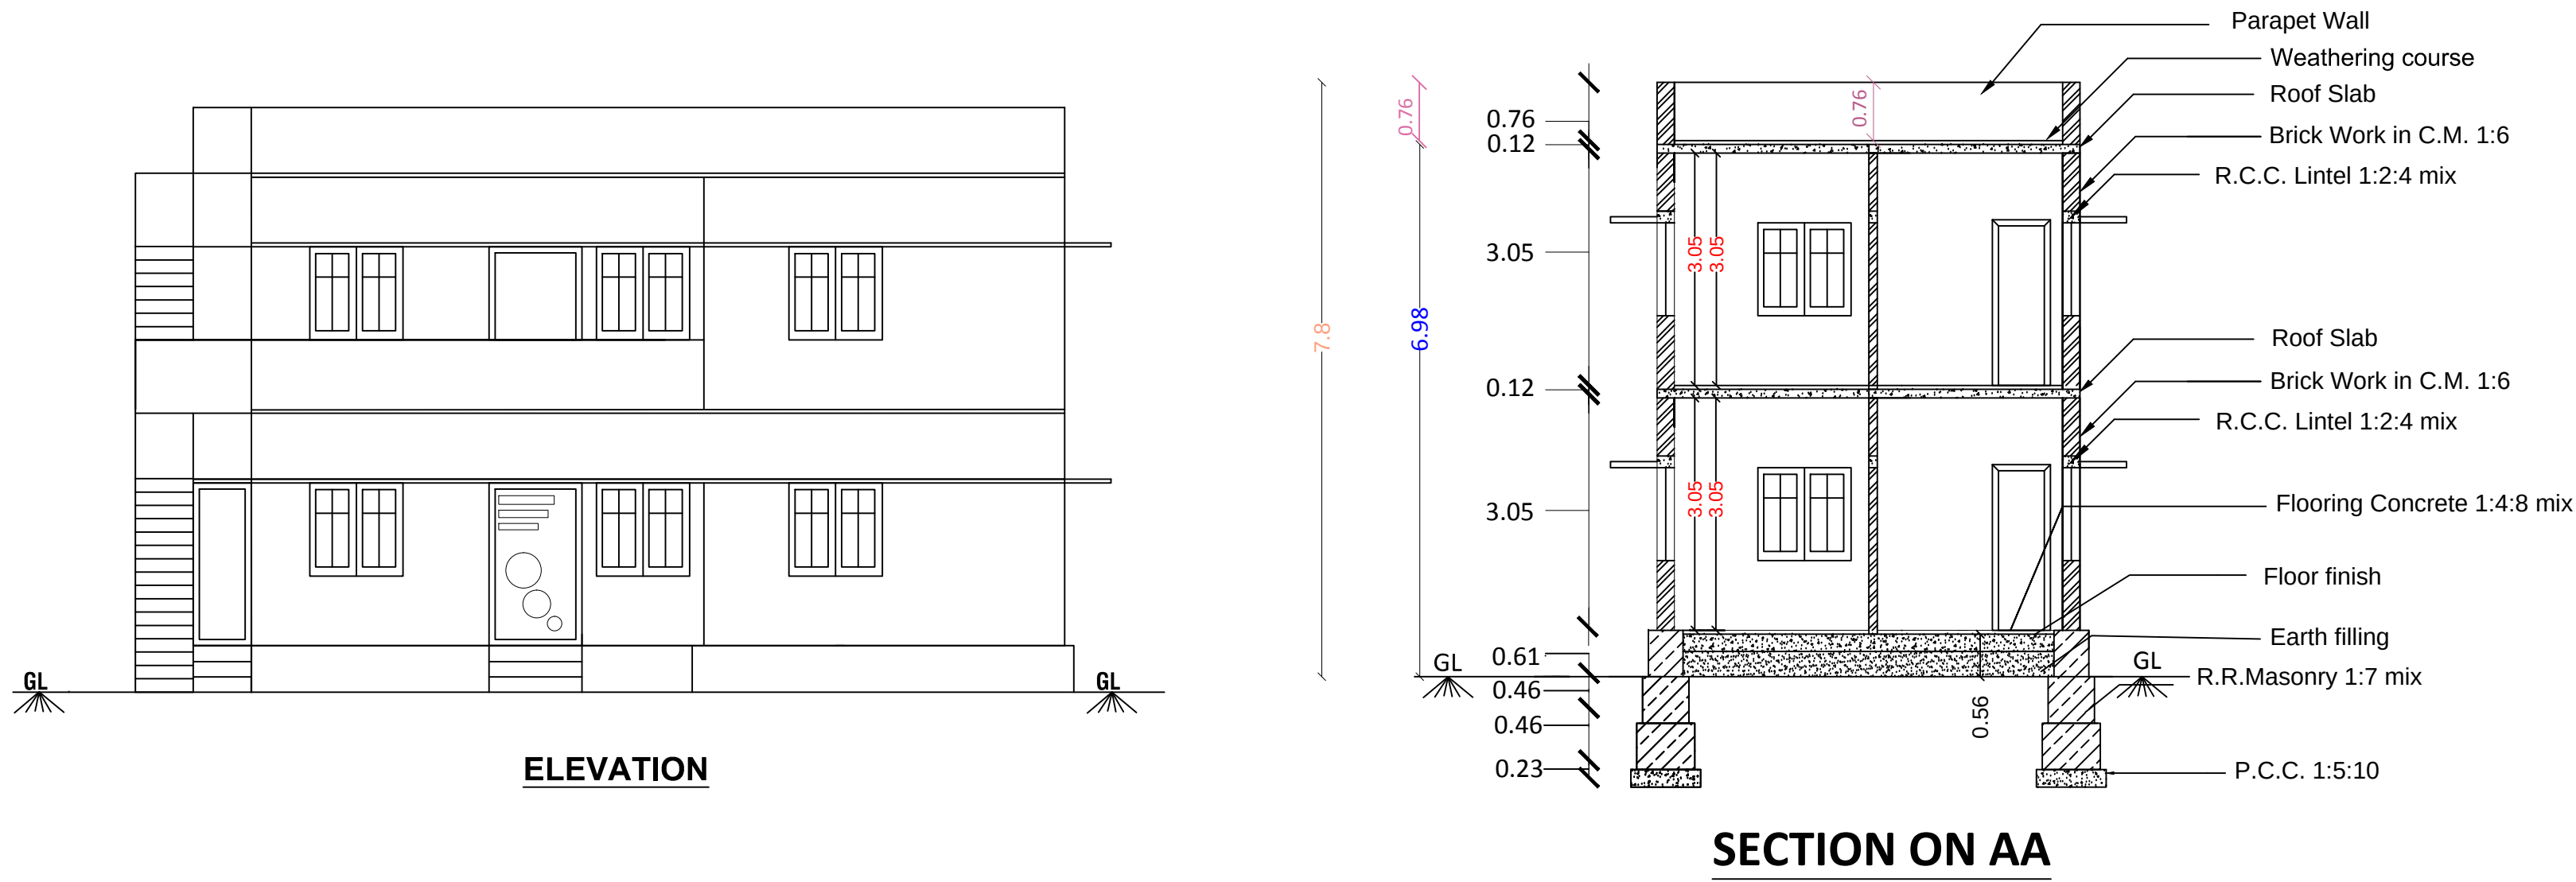

FLR_HT_M=2.75
FLR_HT_M=2.5

FLR_HT_M=2.75
FLR_HT_M=2.5

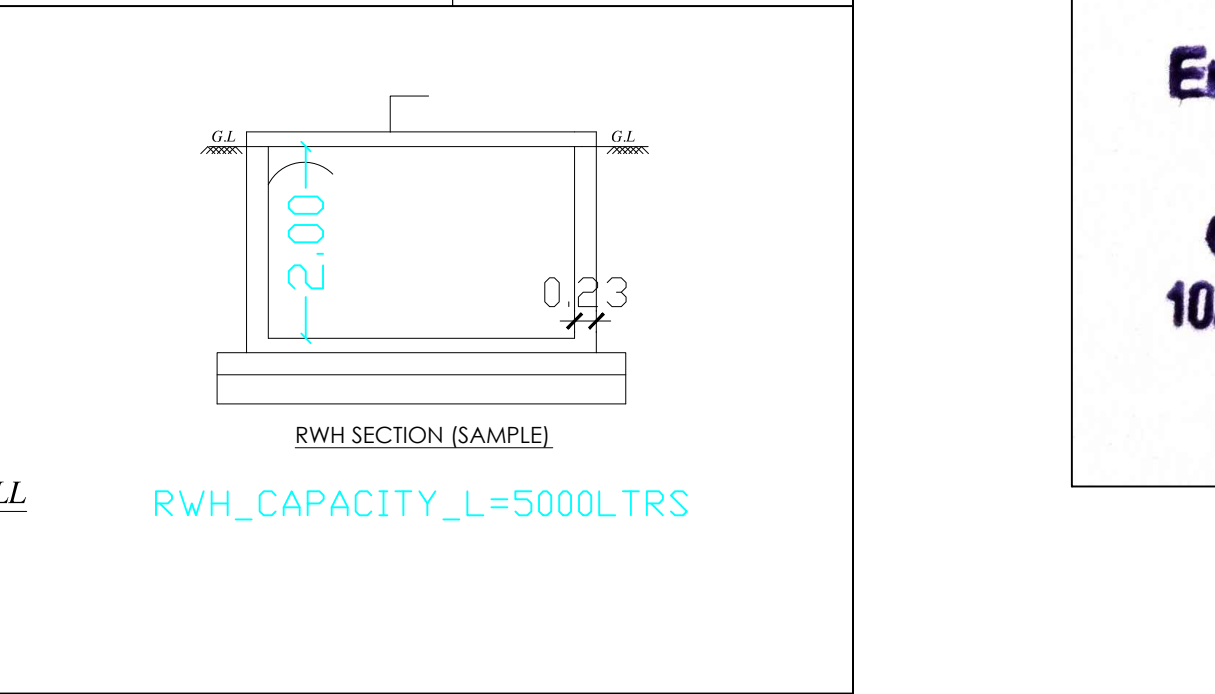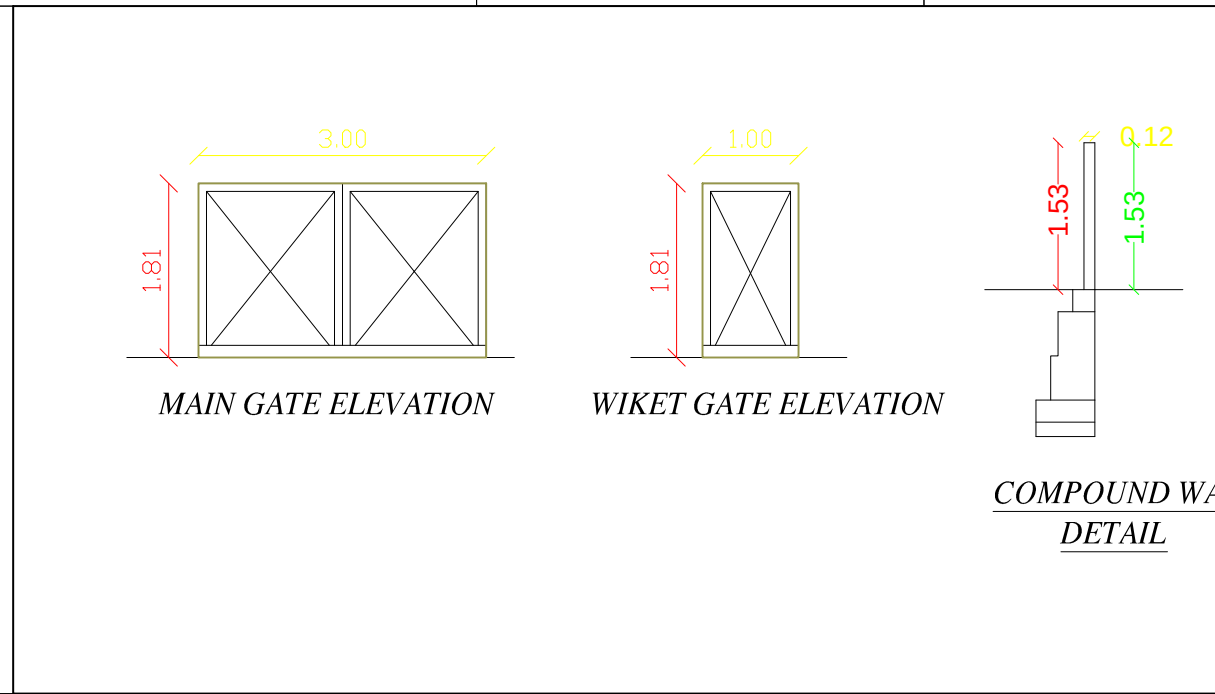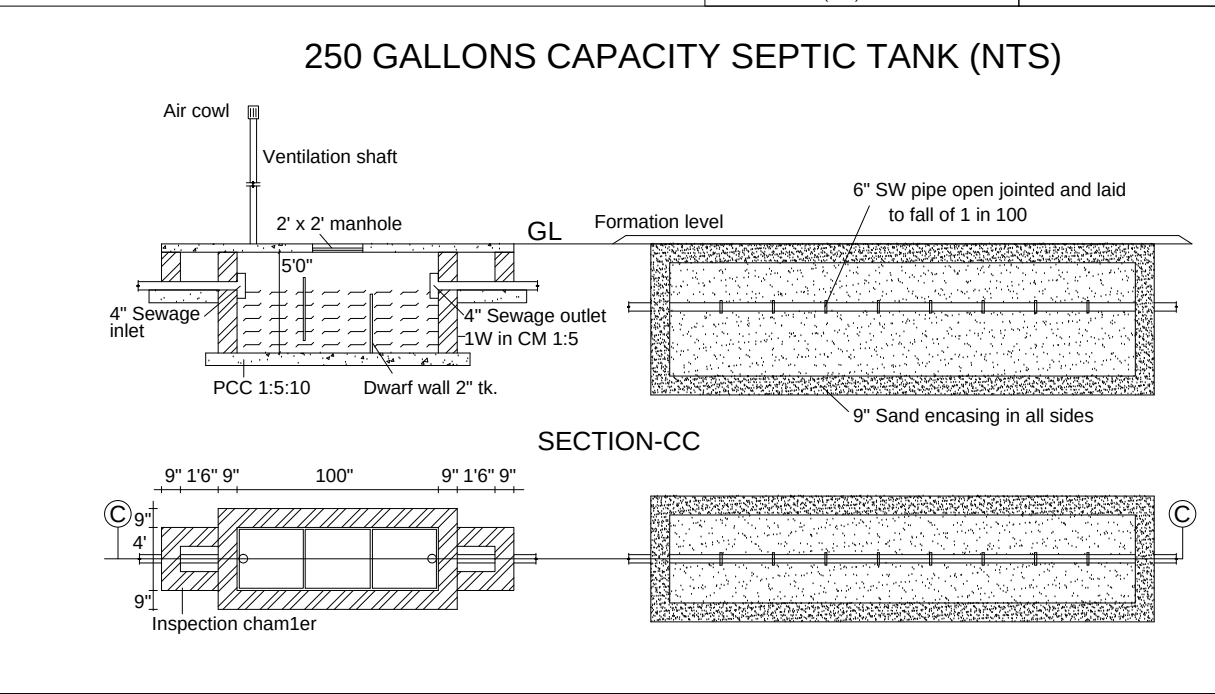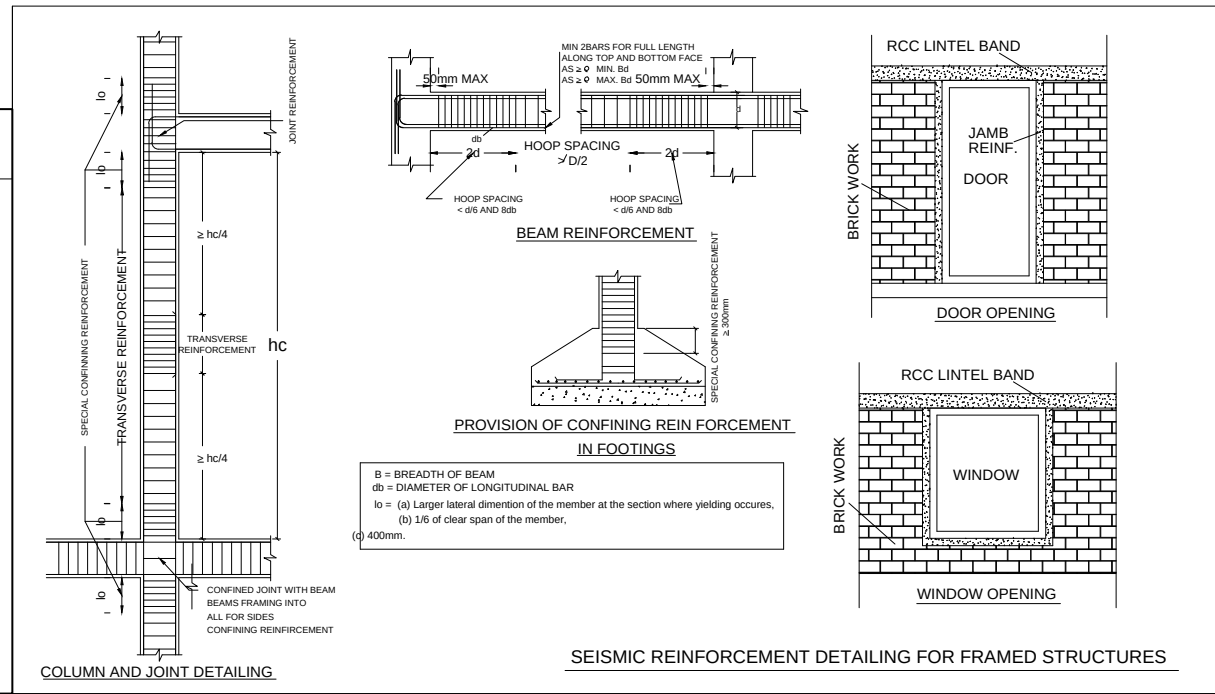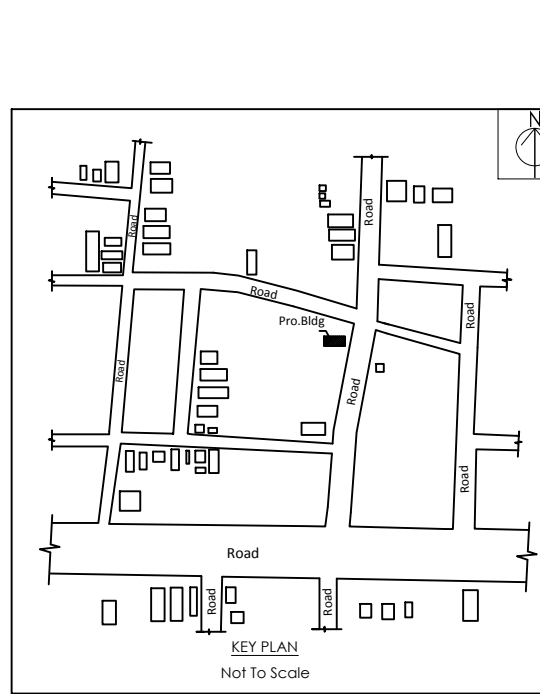

Scale	N	
Plan : 1: 100		
Site Plan : 1: 100		
Area details	Sq.ft.	Sq.m.
Area of the Site	1371.75	127.44
Area of the Pro.G.F.Resi.Building, Outer Toilet & Staircase	727.80	67.64
Area of the Pro.FF Resi.Building	727.80	67.64
Area of the Open Space	643.95	59.84

Schedule of Joineries:				
MD	Main Door	3'-3" x 7'-0"	(1.00 x 2.13)	
D	Door	3'-0" x 7'-0"	(0.91 x 2.13)	
D1	Door	2'-6" x 7'-0"	(0.76 x 2.13)	
W	Window	4'-0" x 4'-0"	(1.22 x 1.22)	
V	Ventilator	3'-0" x 3'-0"	(0.91 x 0.91)	

Parking Details	No's	Size (m)
Car Parking	-	5x2.5
Two Wheeler Parking	1	1.82x1.0

Site boundary	☐	Rain Water Pit (Rwh)	☐
Pro.Building	☐	Exi.Road	☐

One Solar System to be Provided

Applicant Name :Tmt.K.Muthulakshmi,
W/O.Mr.Karthikeyan.

ARUN ASSOCIATES
Consulting Civil Engineer & L.B.S.,
10/33, Ayyappan Kovil Street, Venkatesa Colony
Pollachi - 642 001. Call 98653 39819

Registered Engineer

