


Plan Showing the Proposed Construction of R.C.C.Roof Ground & First Floor Residential Building in S.F. No: 602 /1 (Oorkattu), Patta No: 2134,
Door No: 46, (After Demolishing the Exi.Building) Main Road at Pongaliyur, Kottur Town Panchayat, Anaimalai Taluk,
Coimbatore District.

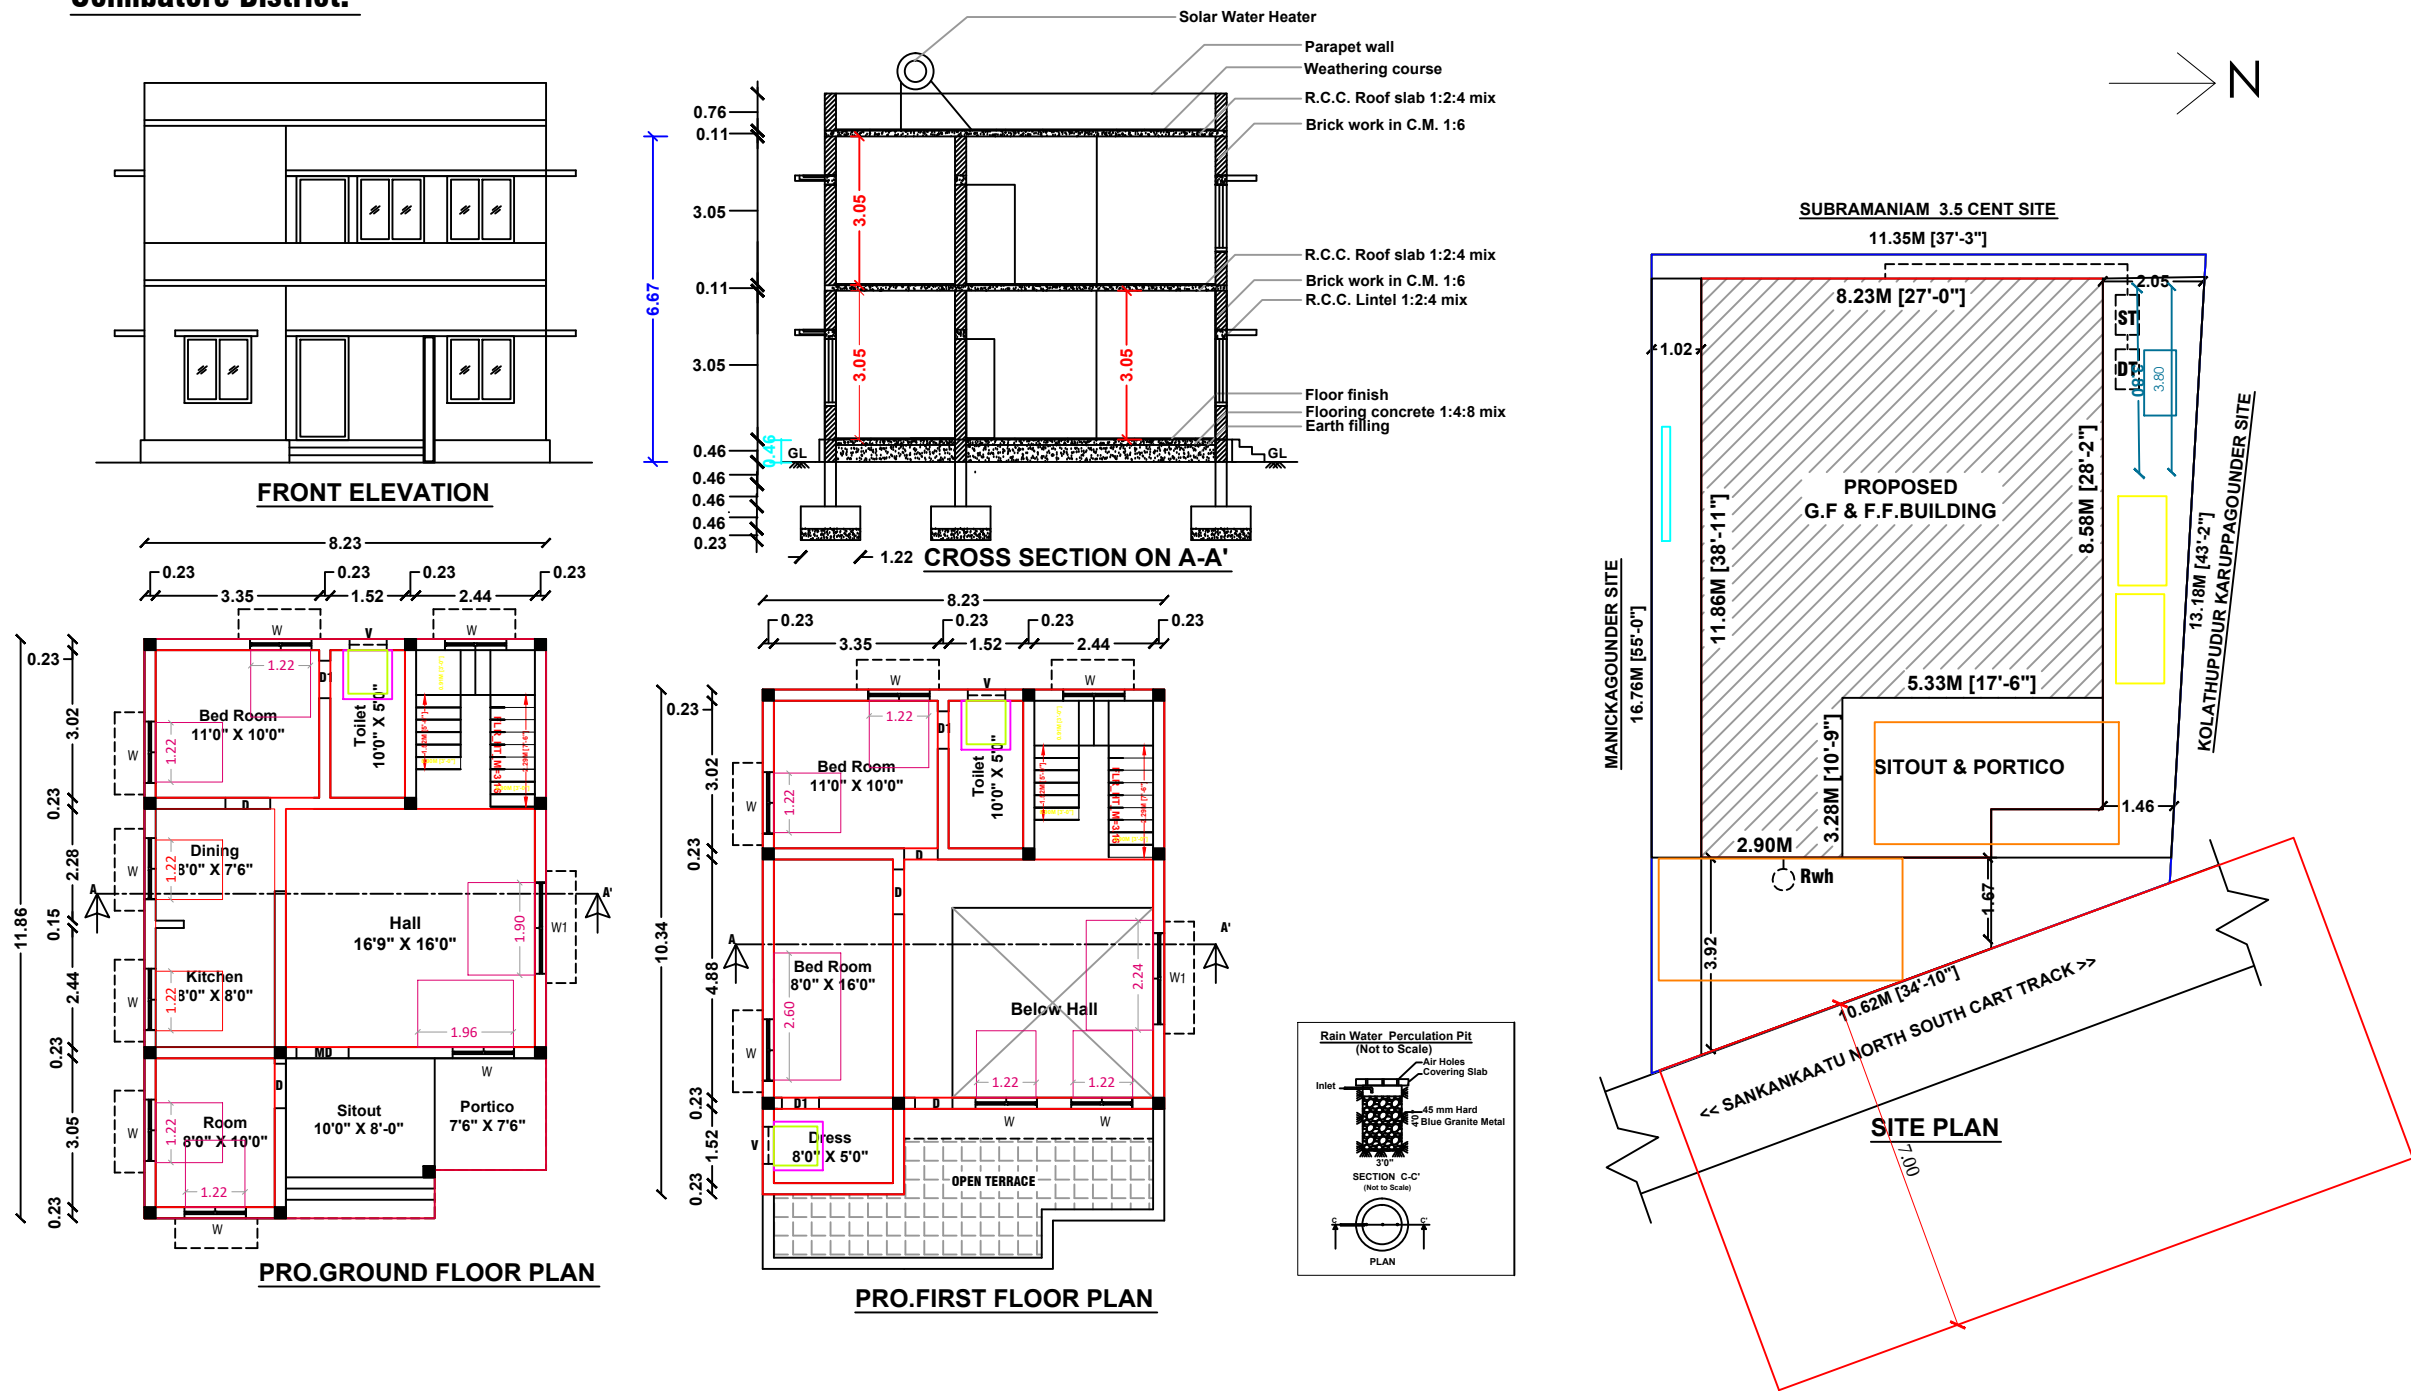

Scale			
Plan : 1: 100			
Site Plan : 1:200			
Area details		Sq.ft.	Sq.m.
Area of the Site		1744.00	162.00
Area of the Pro.G.F.Building		1025.92	95.31
Area of the Pro.F.F.Building		814.73	75.69
Area of the Open Space		718.08	66.69
Schedule of Joineries			
MD	Main Door	3'-6" x 7'-0"	(1.06 x 2.13)
D	Door	3'-3" x 7'-0"	(1.00 x 2.13)
D1	Door	2'-6" x 7'-0"	(0.76 x 2.13)
W	Window	4'-0" x 4'-0"	(1.21 x 1.21)
W1	Window	6'-0" x 4'-0"	(1.83x 1.21)
V	Ventilator	2'-6" x 3'-0"	(0.76 x 0.91)
Site boundary			
Pro.G.F & F.F.Building			
Exi.Road			
Rain Water Pit (RWH)			

Mr.Devendiran & Mrs.Kaliswari
C. 89605711m
D. 89605711m
Applicant.

Er.VRAMASAMY,D.C.D.,
Licenced Building Surveyor & Consulting Civil Engineer
8/29,Sri Karpaga Vinayagar Nagar,
Malandipattanam (PO), Anaimalai-642114
Cell: 9994551496

Registered Engineer

SHEET_1