

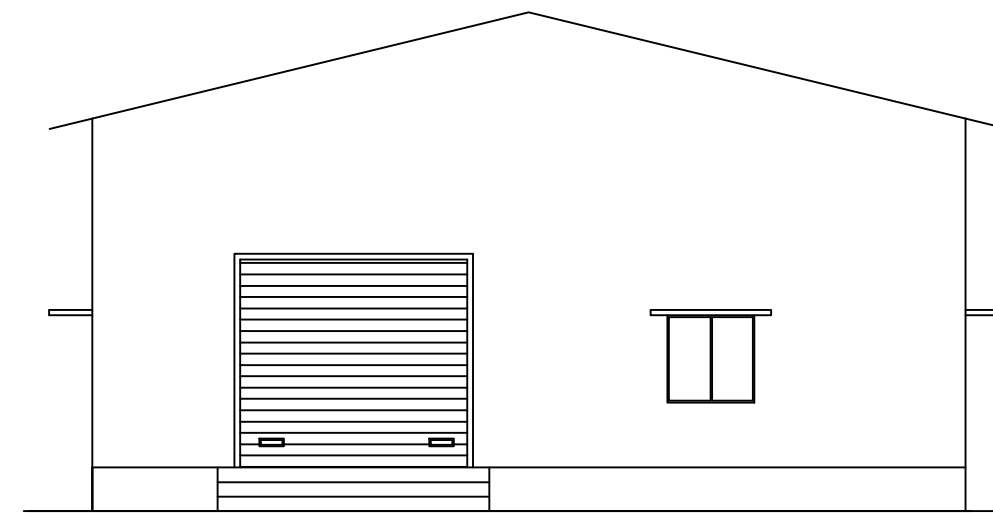



PLAN SHOWING THE PROPOSED COMMERCIAL BUILDING IN GROUND FLOOR OF SITE No.44 IN S.F No. 381/6 , 384/5 & 384/6
AT SARKARSAMAKULAM VILLAGE AND TOWN PANCHAYAT, ANNUR TALUK AND COIMBATORE DISTRICT.

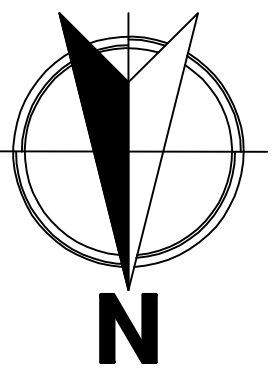


ELEVATION

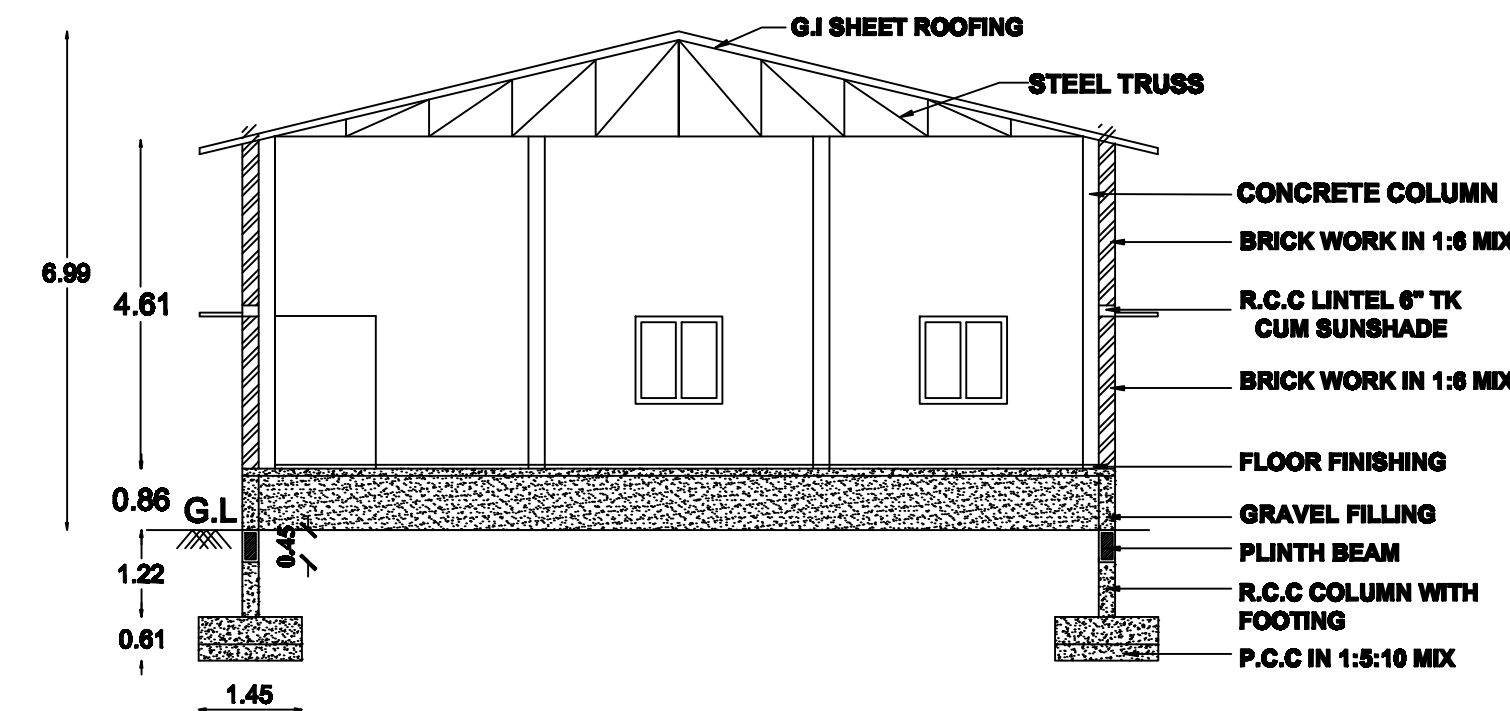


CROSS SECTION A-A

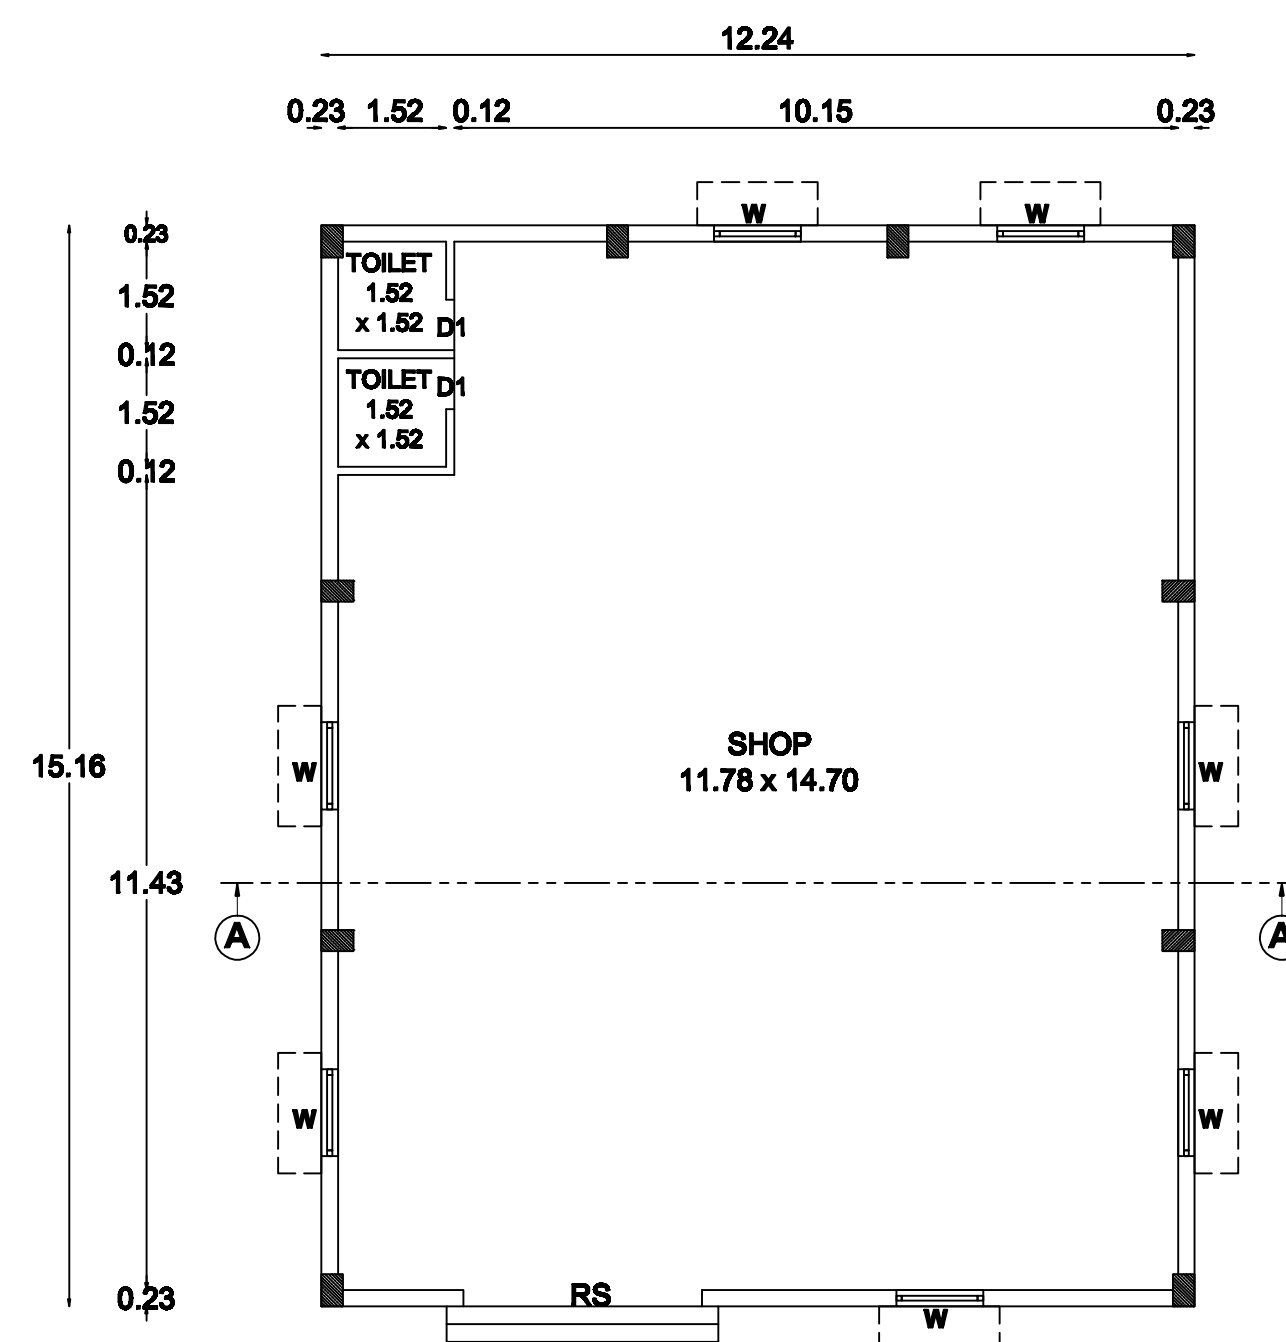

GROUND FLOOR PLAN

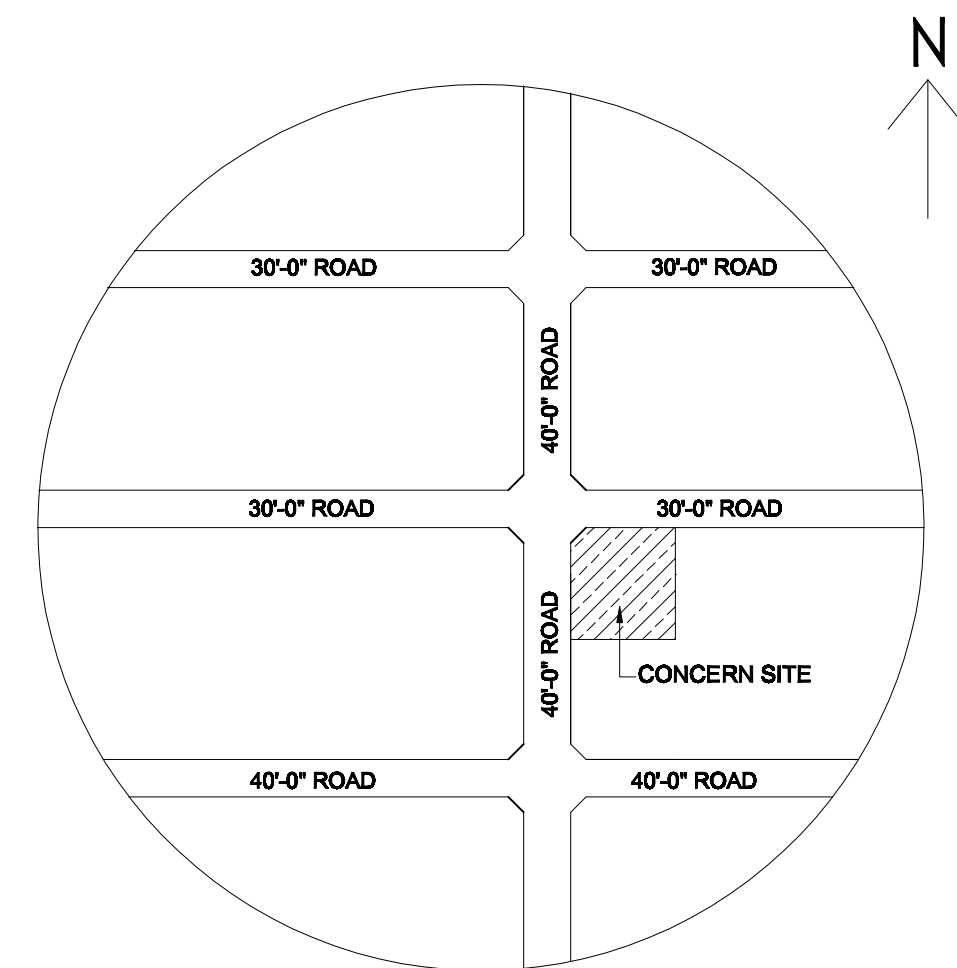

KEY PLAN

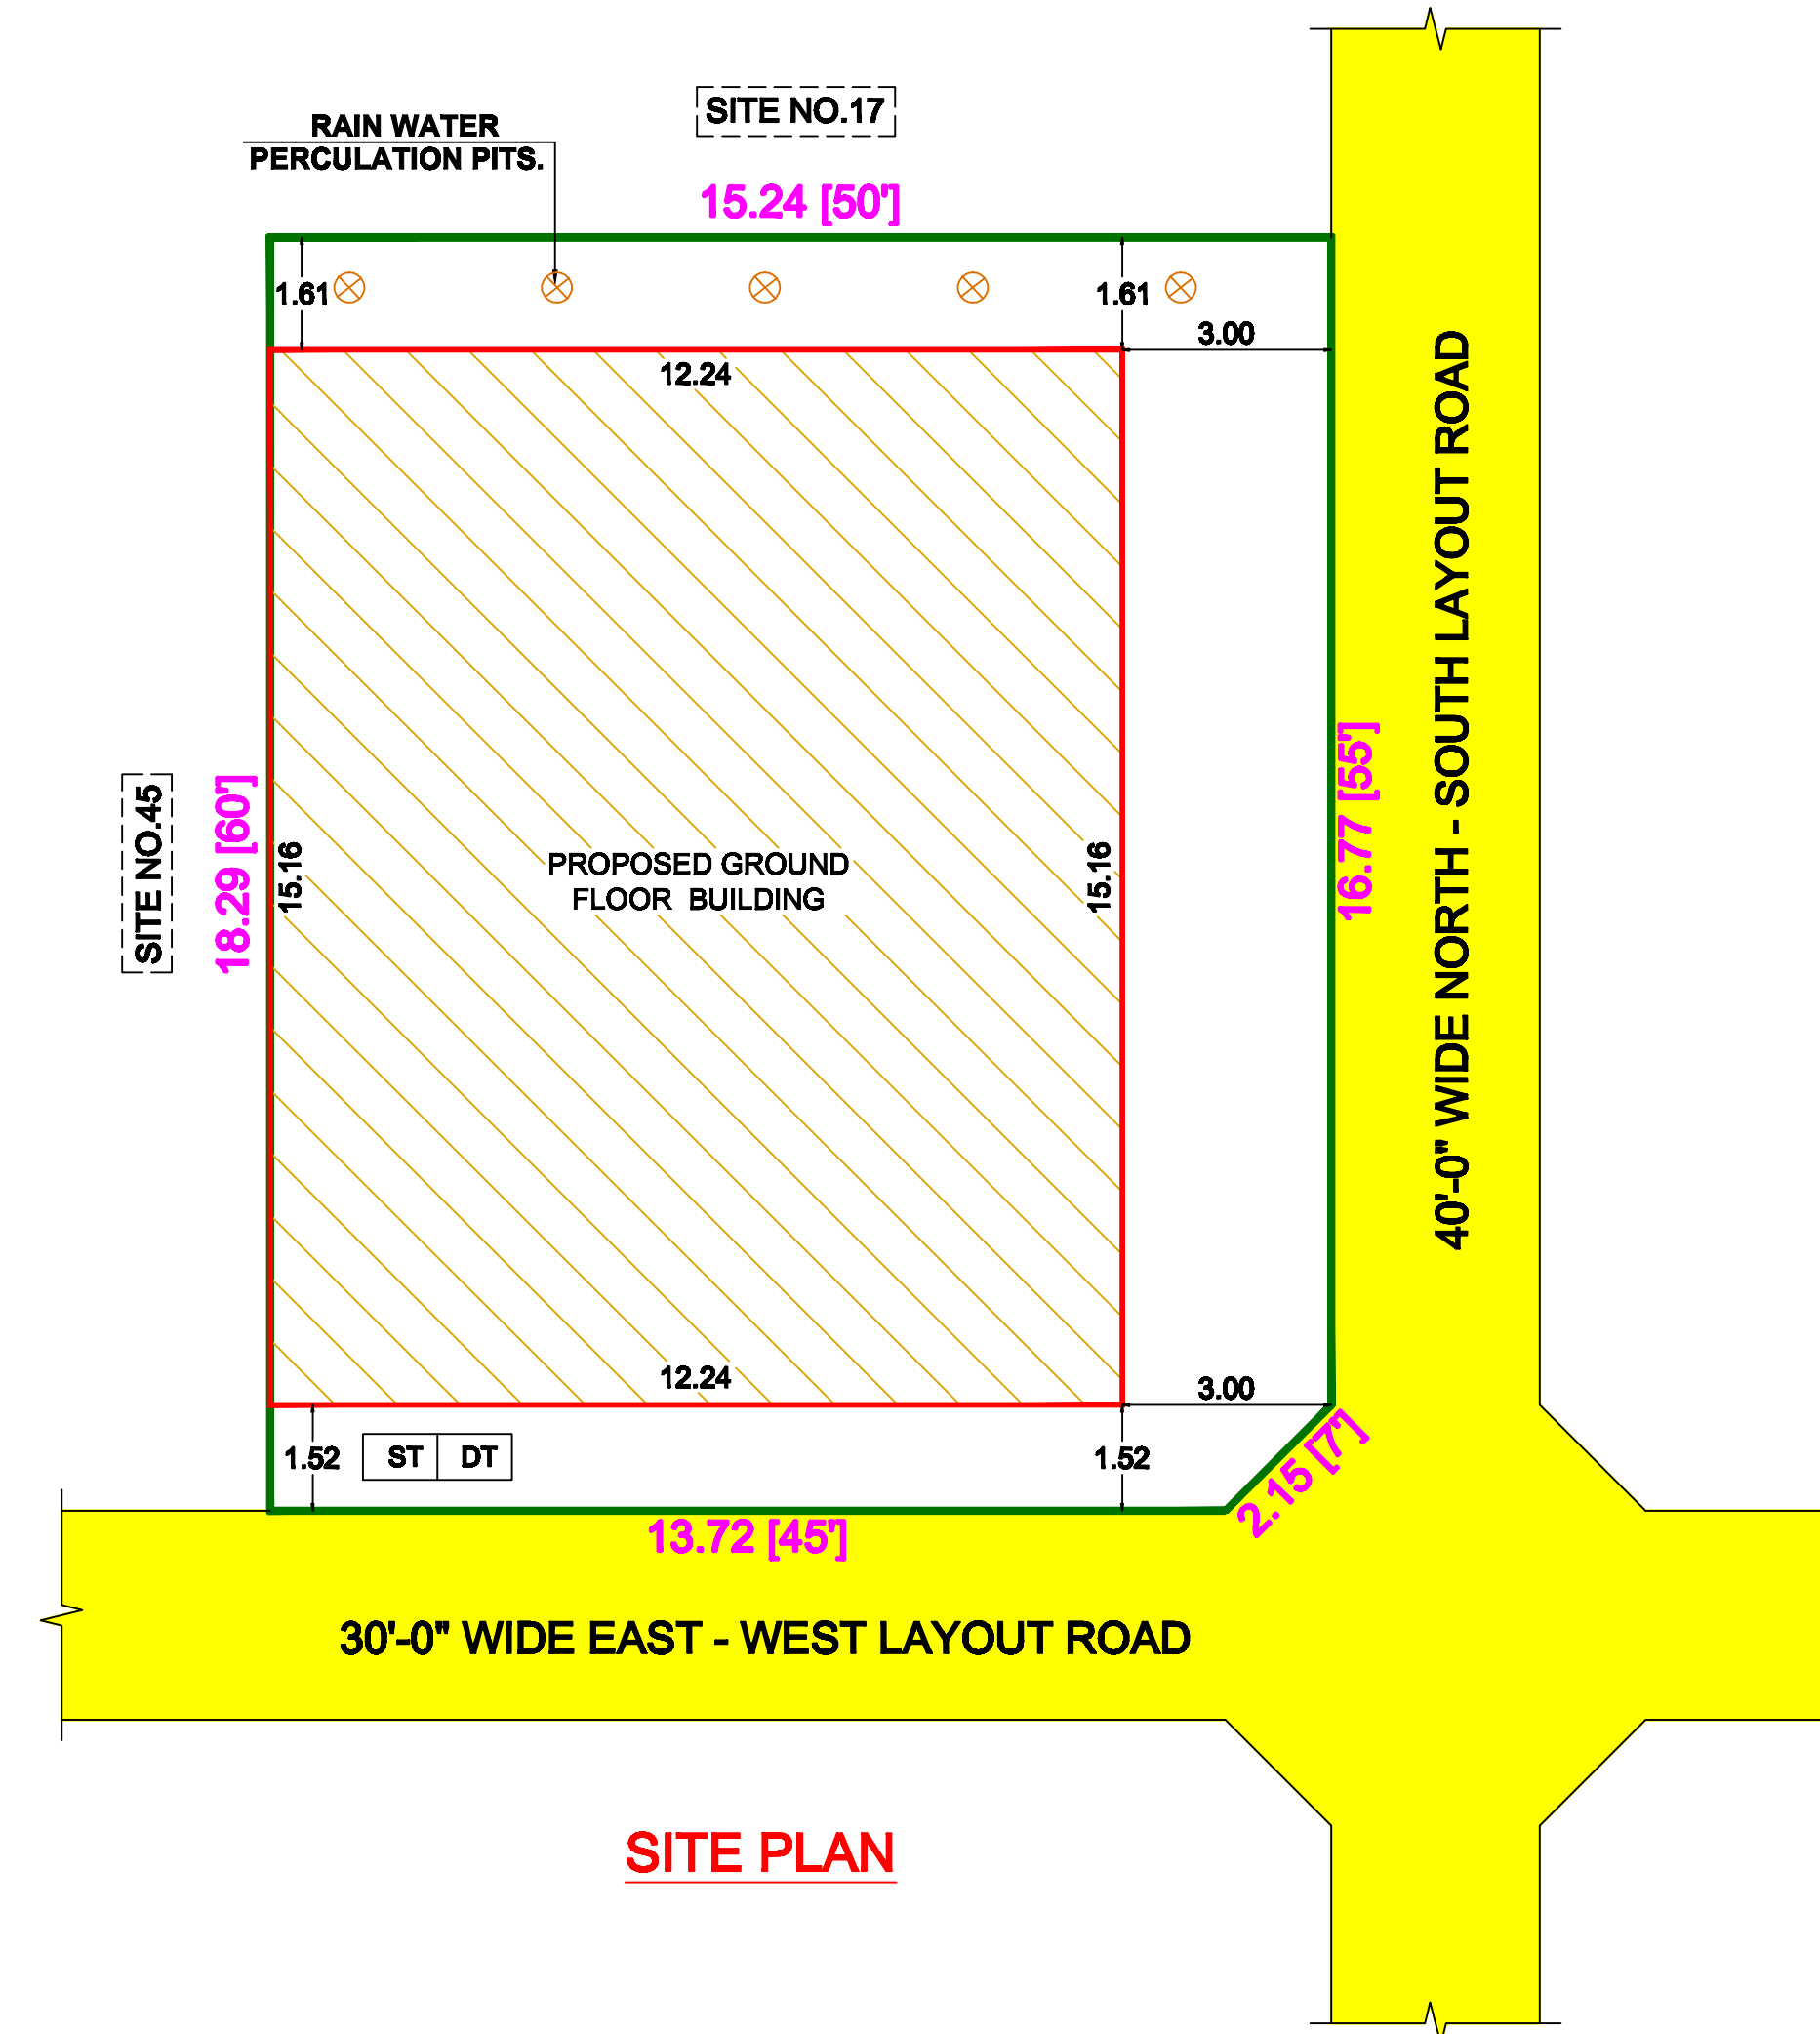

SITE PLAN

SCHEDULE OF JOINERY

D	DOOR	0.91 x 2.13
D1	DOOR	0.76 x 2.13
W	WINDOW	1.22 x 1.22
V	VENTILATOR	0.81 x 0.61

ALL DIMENSION ARE IN METER

LEGEND :-

	SITE BOUNDARY
	PROPOSED BUILDING
	ROAD

AREA DETAILS:-


DETAILS	IN Sq.ft	IN Sq.m
AREA OF THE LAND	2987.50	277.54
AREA OF THE PROPOSED COMMERCIAL BUILDING IN GROUND FLOOR	1998.87	185.51
OPEN SPACE AREA	988.63	92.03

FLOOR SPACE INDEX = $\frac{185.51}{277.50} = 0.67$


FOR OFFICE USE ONLY

G. Krishnaveni
Mo Jayanthi





APPLICANT : KRISHNAVENI & JAYANTHI

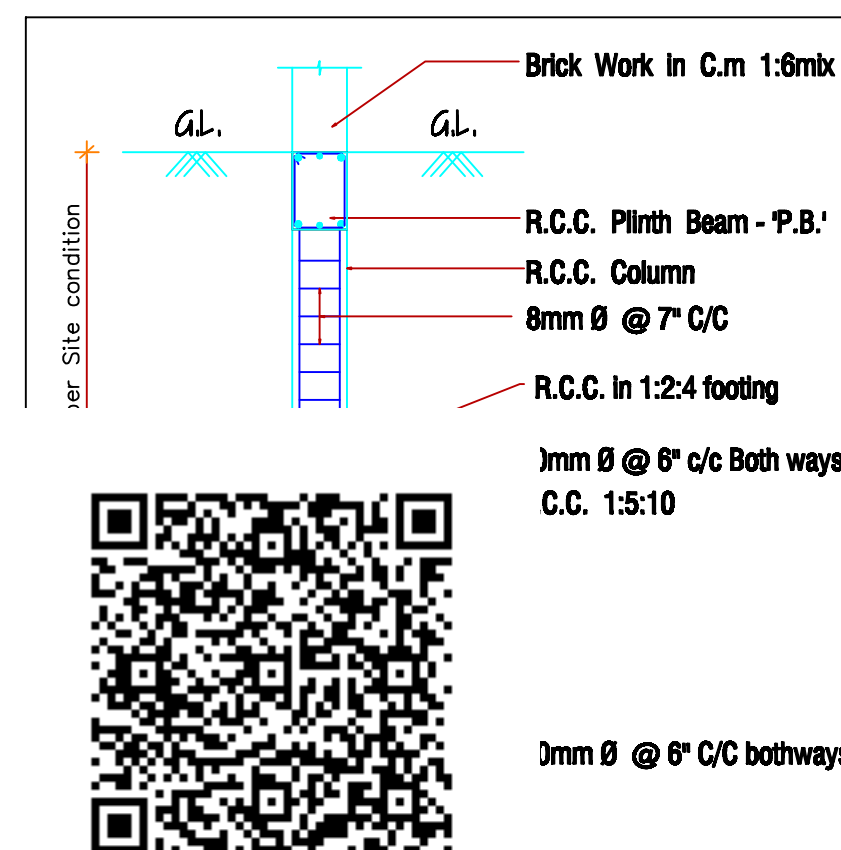

FOOTING DETAILS

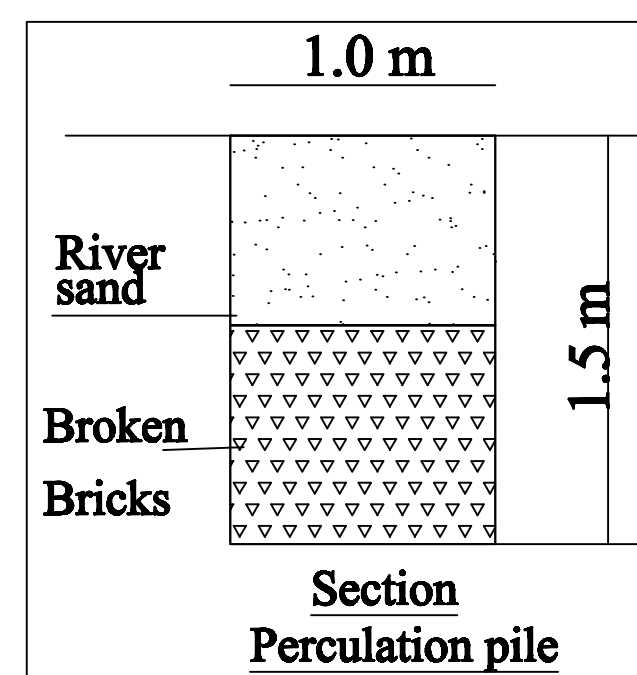

Section
Percolation pile

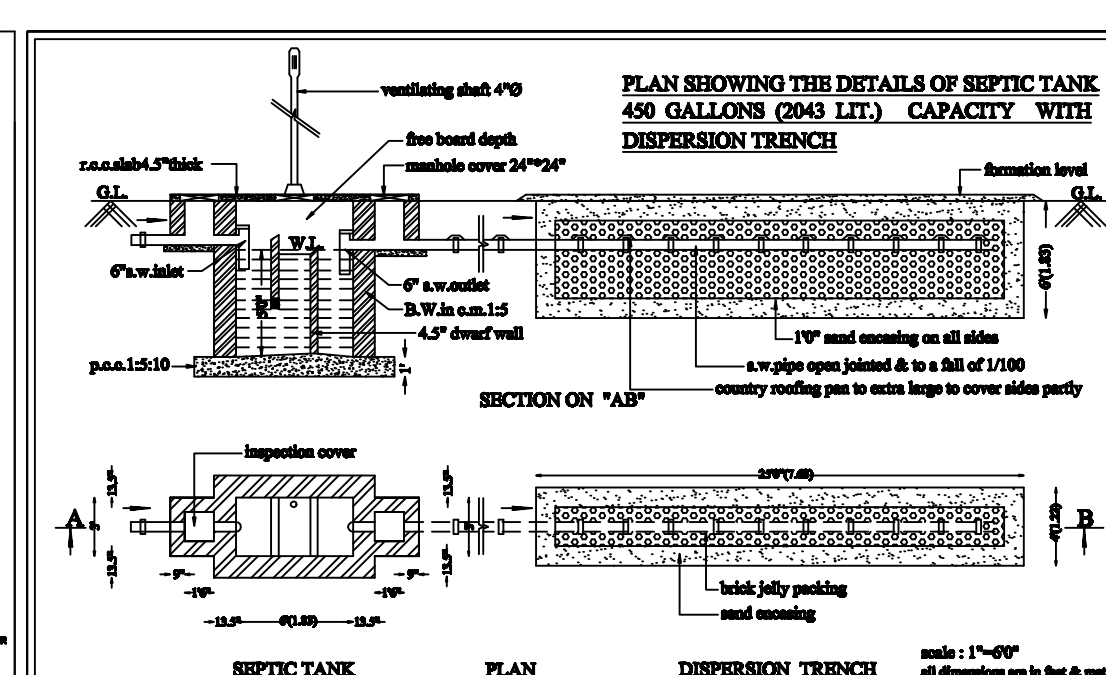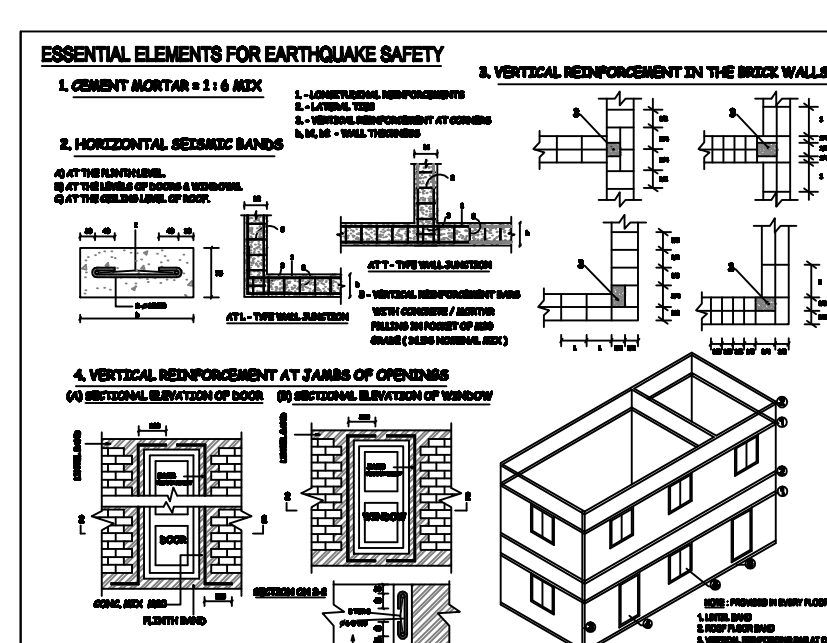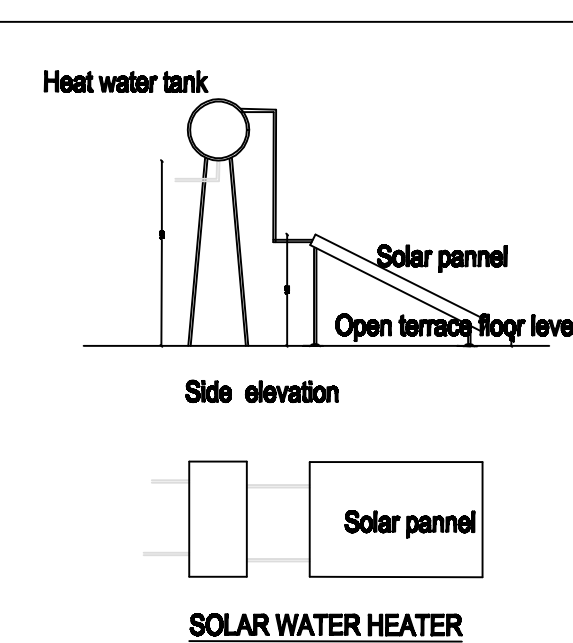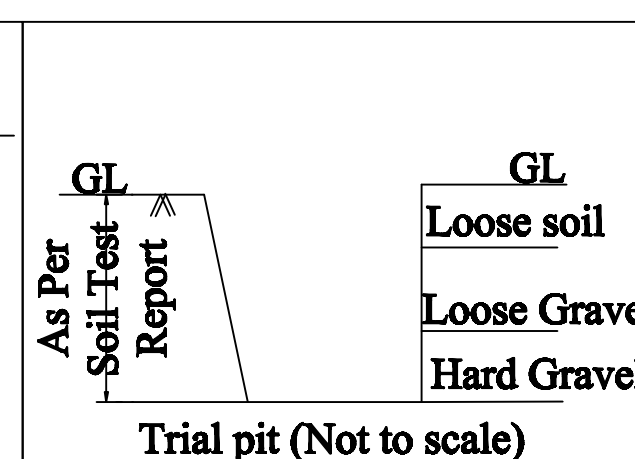

Er. R. BOOPATHY B.E.,
Registered Engineer Grade - I (RE)
Reg. No: Coimbatore LPA/RE/GR-I/015/2024
1S1, VLK Garden, Opp.to.Dr. N.G.P. College,
Sitra Road, Kalapatti, Coimbatore - 641 048.
Ph: 9894033324, 9500733324

REGISTERED ENGINEER