



PLAN SHOWING THE CONSTRUCTION OF R.C.C. ROOF GROUND FLOOR RESIDENTIAL BUILDING AND FIRST FLOOR RESIDENTIAL BUILDING IN S.F.NO :139/1A3B SITE NO:16 WEST PART "SRI SAKTHI GANESH GARDEN PHASE-II(B)" AT SARCARSAMAKULAM TOWN PANCHAYAT ANNUR TALUK AND COIMBATORE DISTRICT.



APPLICANT NAME : Mrs.ANBUSELVI W/O MOHANASUNDARAM

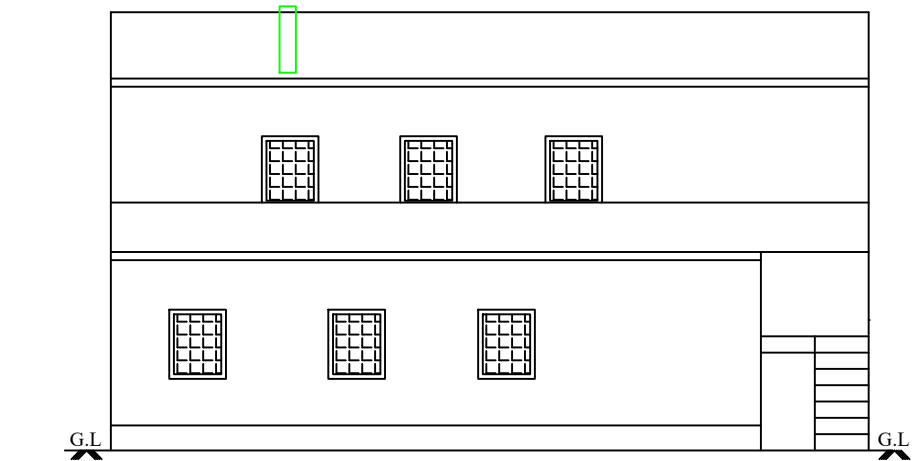


FRONT ELEVATION

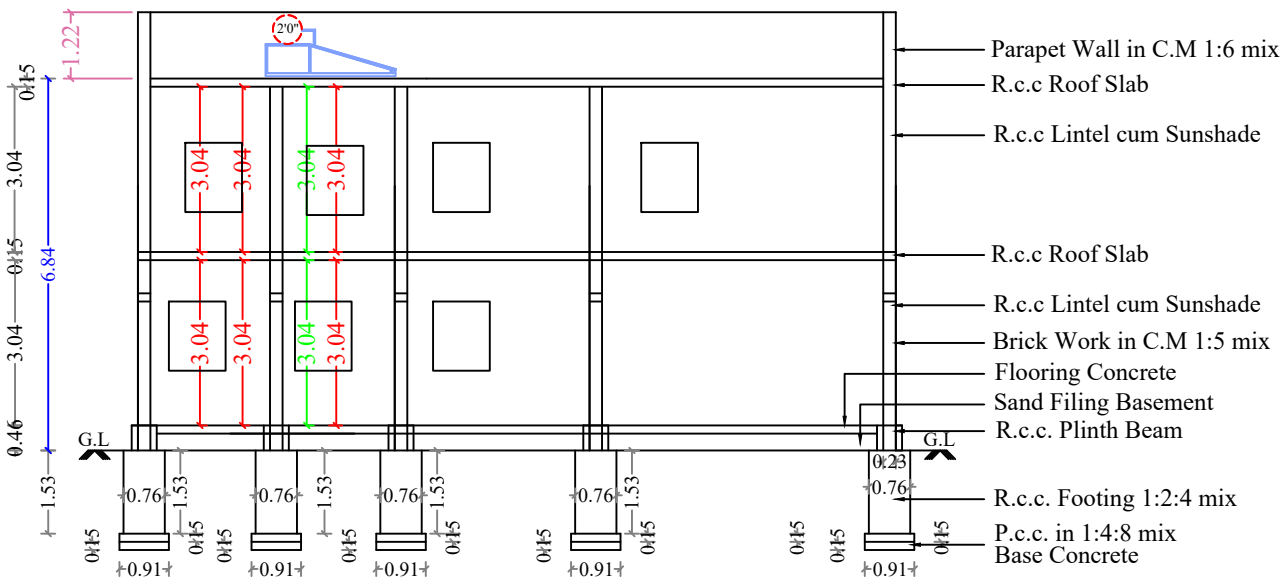


SECTION ON - "AB"

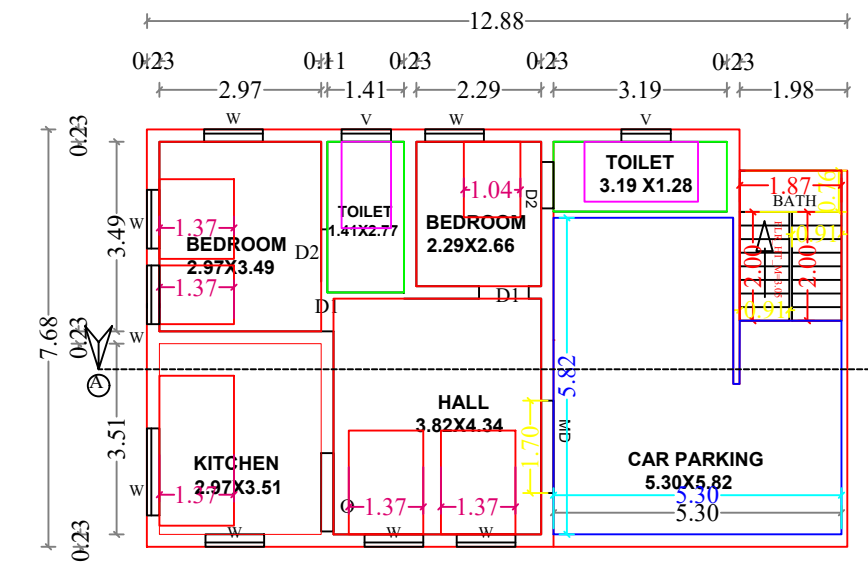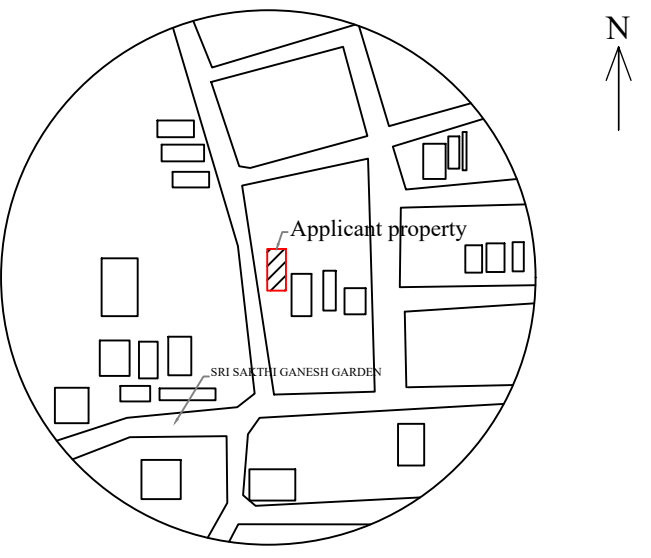





PROPOSED GROUND FLOOR

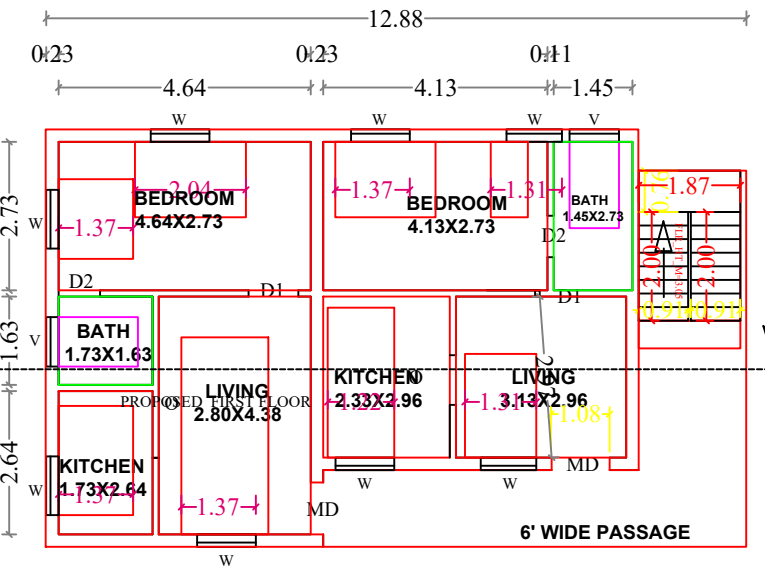

PROPOSED FIRST FLOOR

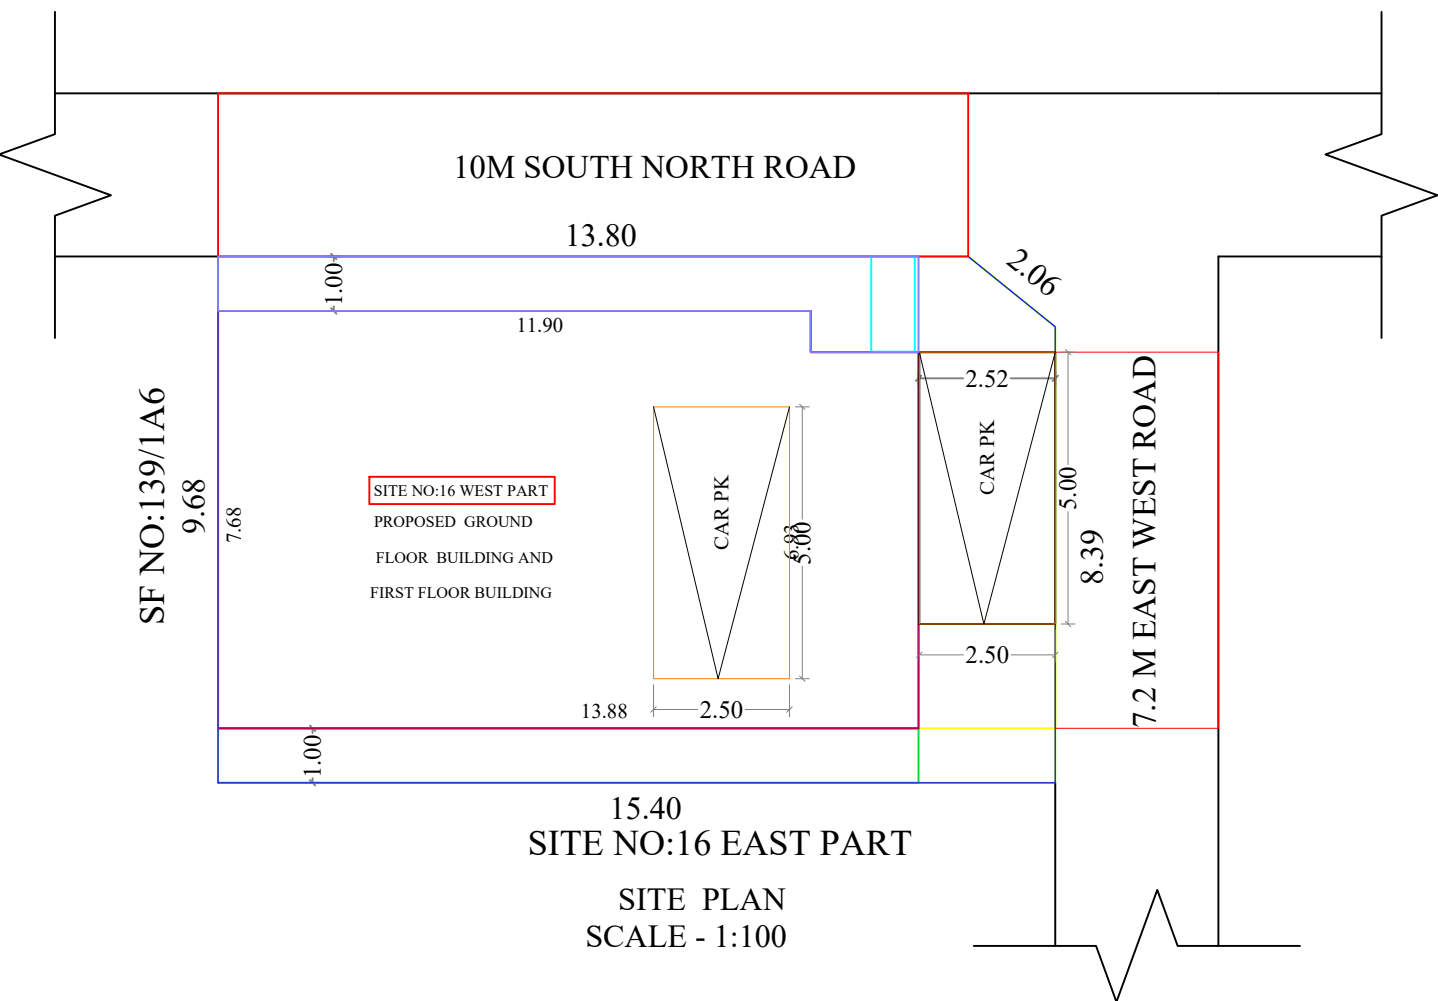

SITE PLAN
SCALE - 1:100

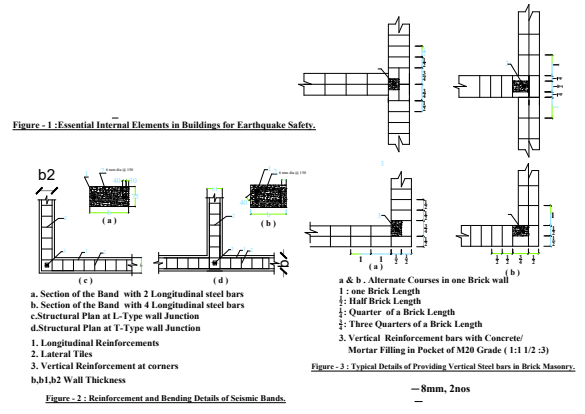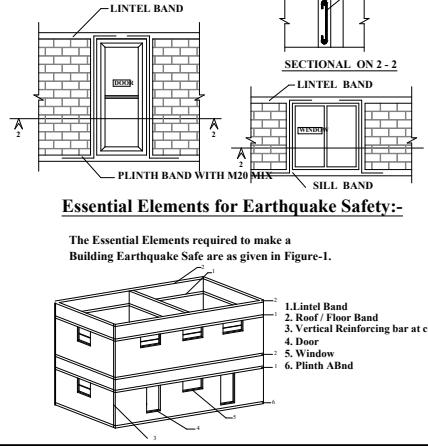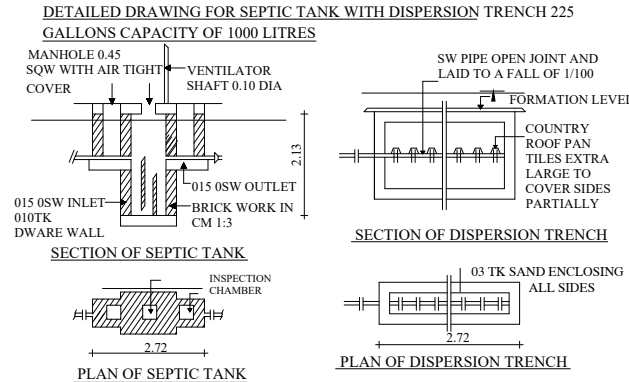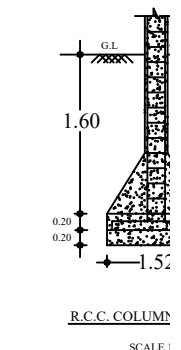

ENGINEER / L.B.S

Er. D. BOOPATHY, B.E.,
Licensed Building Surveyor
UNB CONSTRUCTION
8B, Eswaran Kovil Street
Sarkarsamakulam, Coimbatore - 641107
Cell : 9677689486, 7010161658
LBS No.: 001/2021/GR-III