
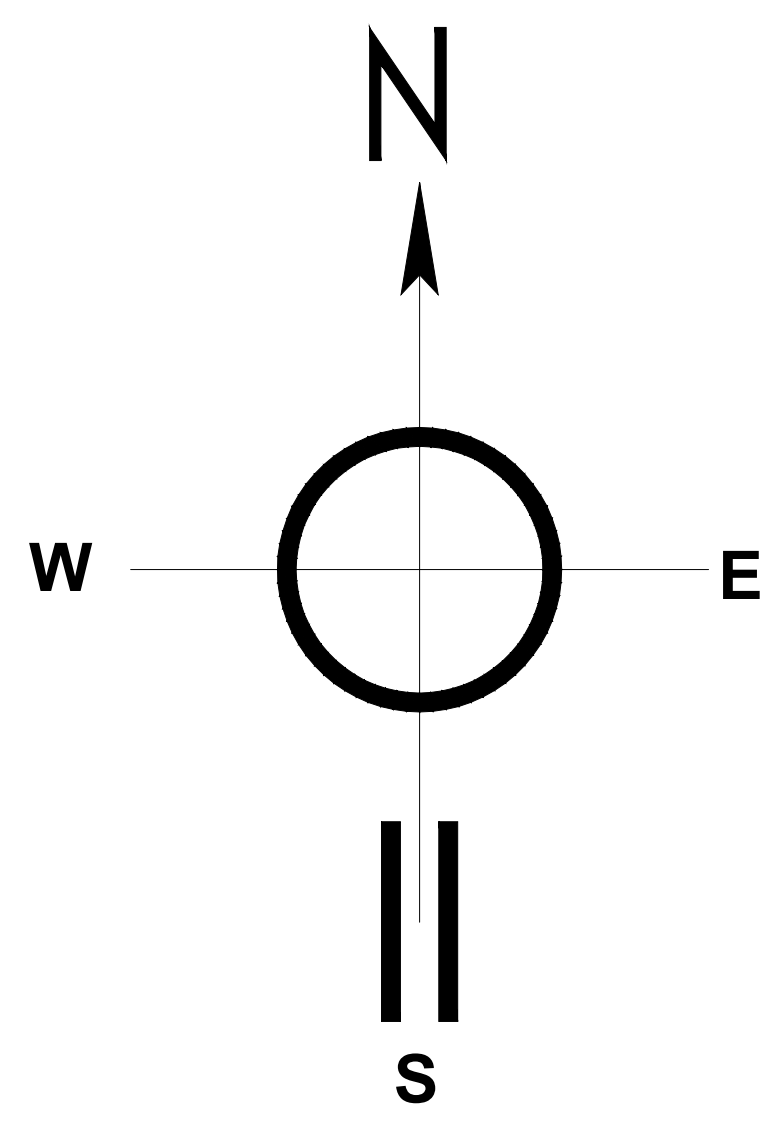
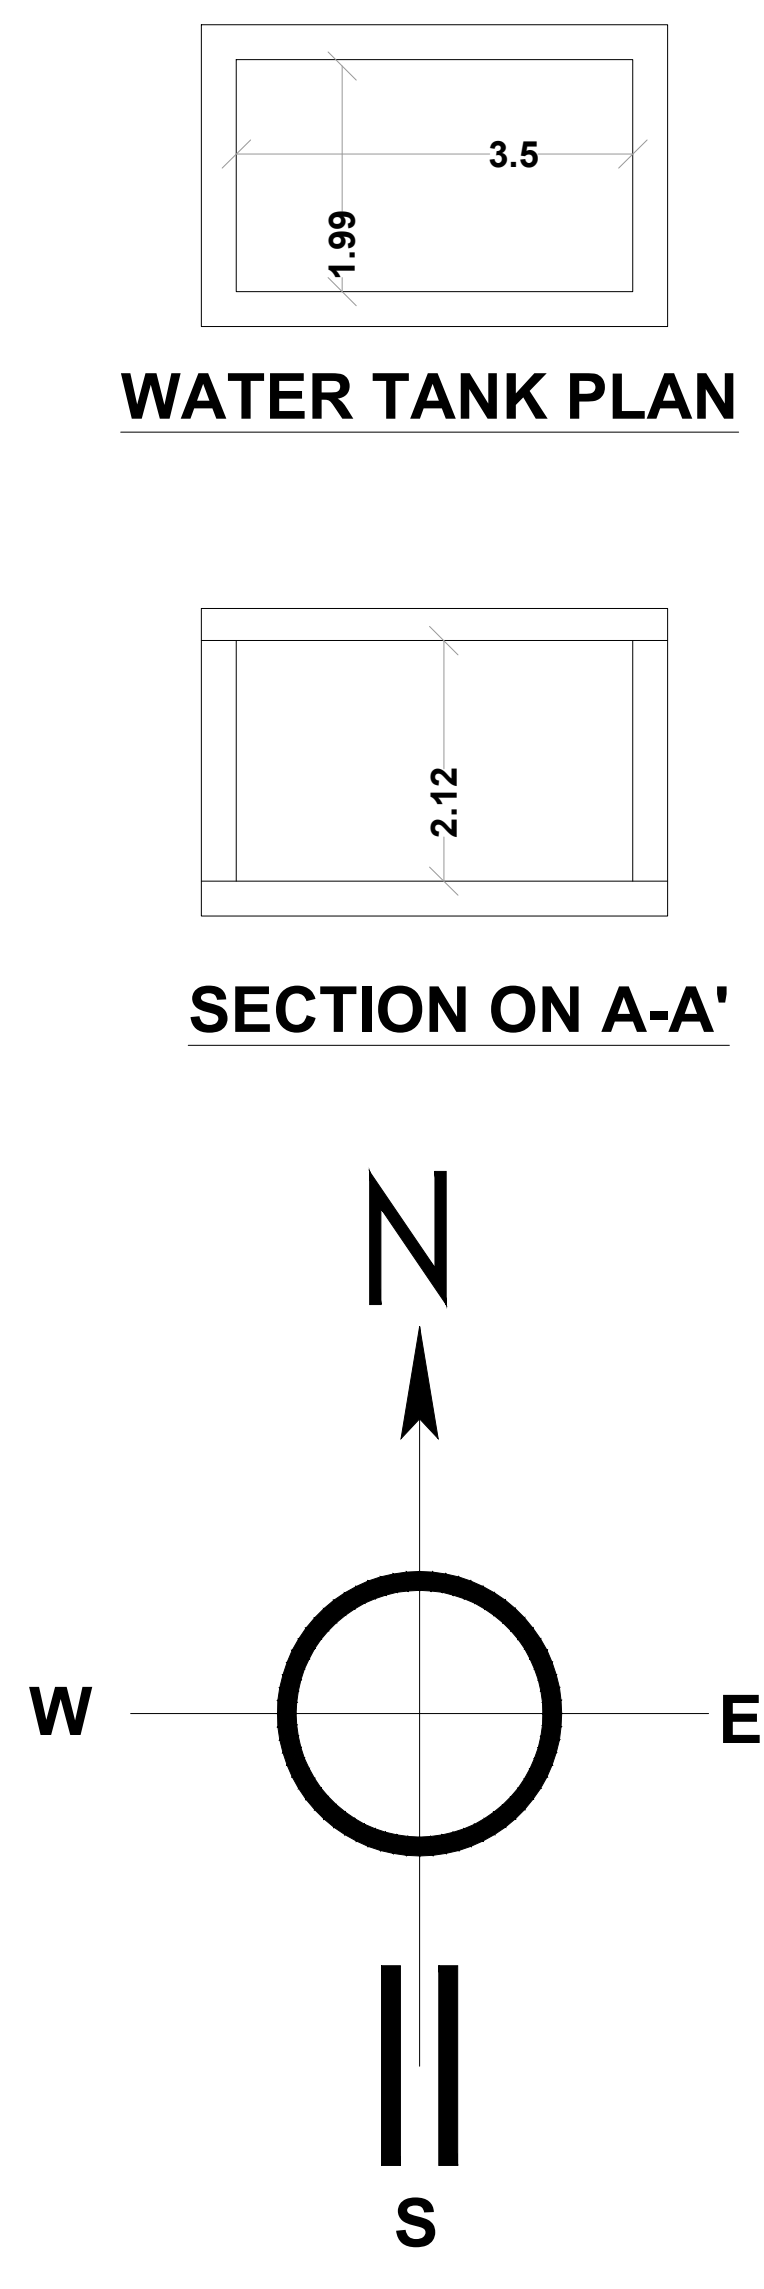
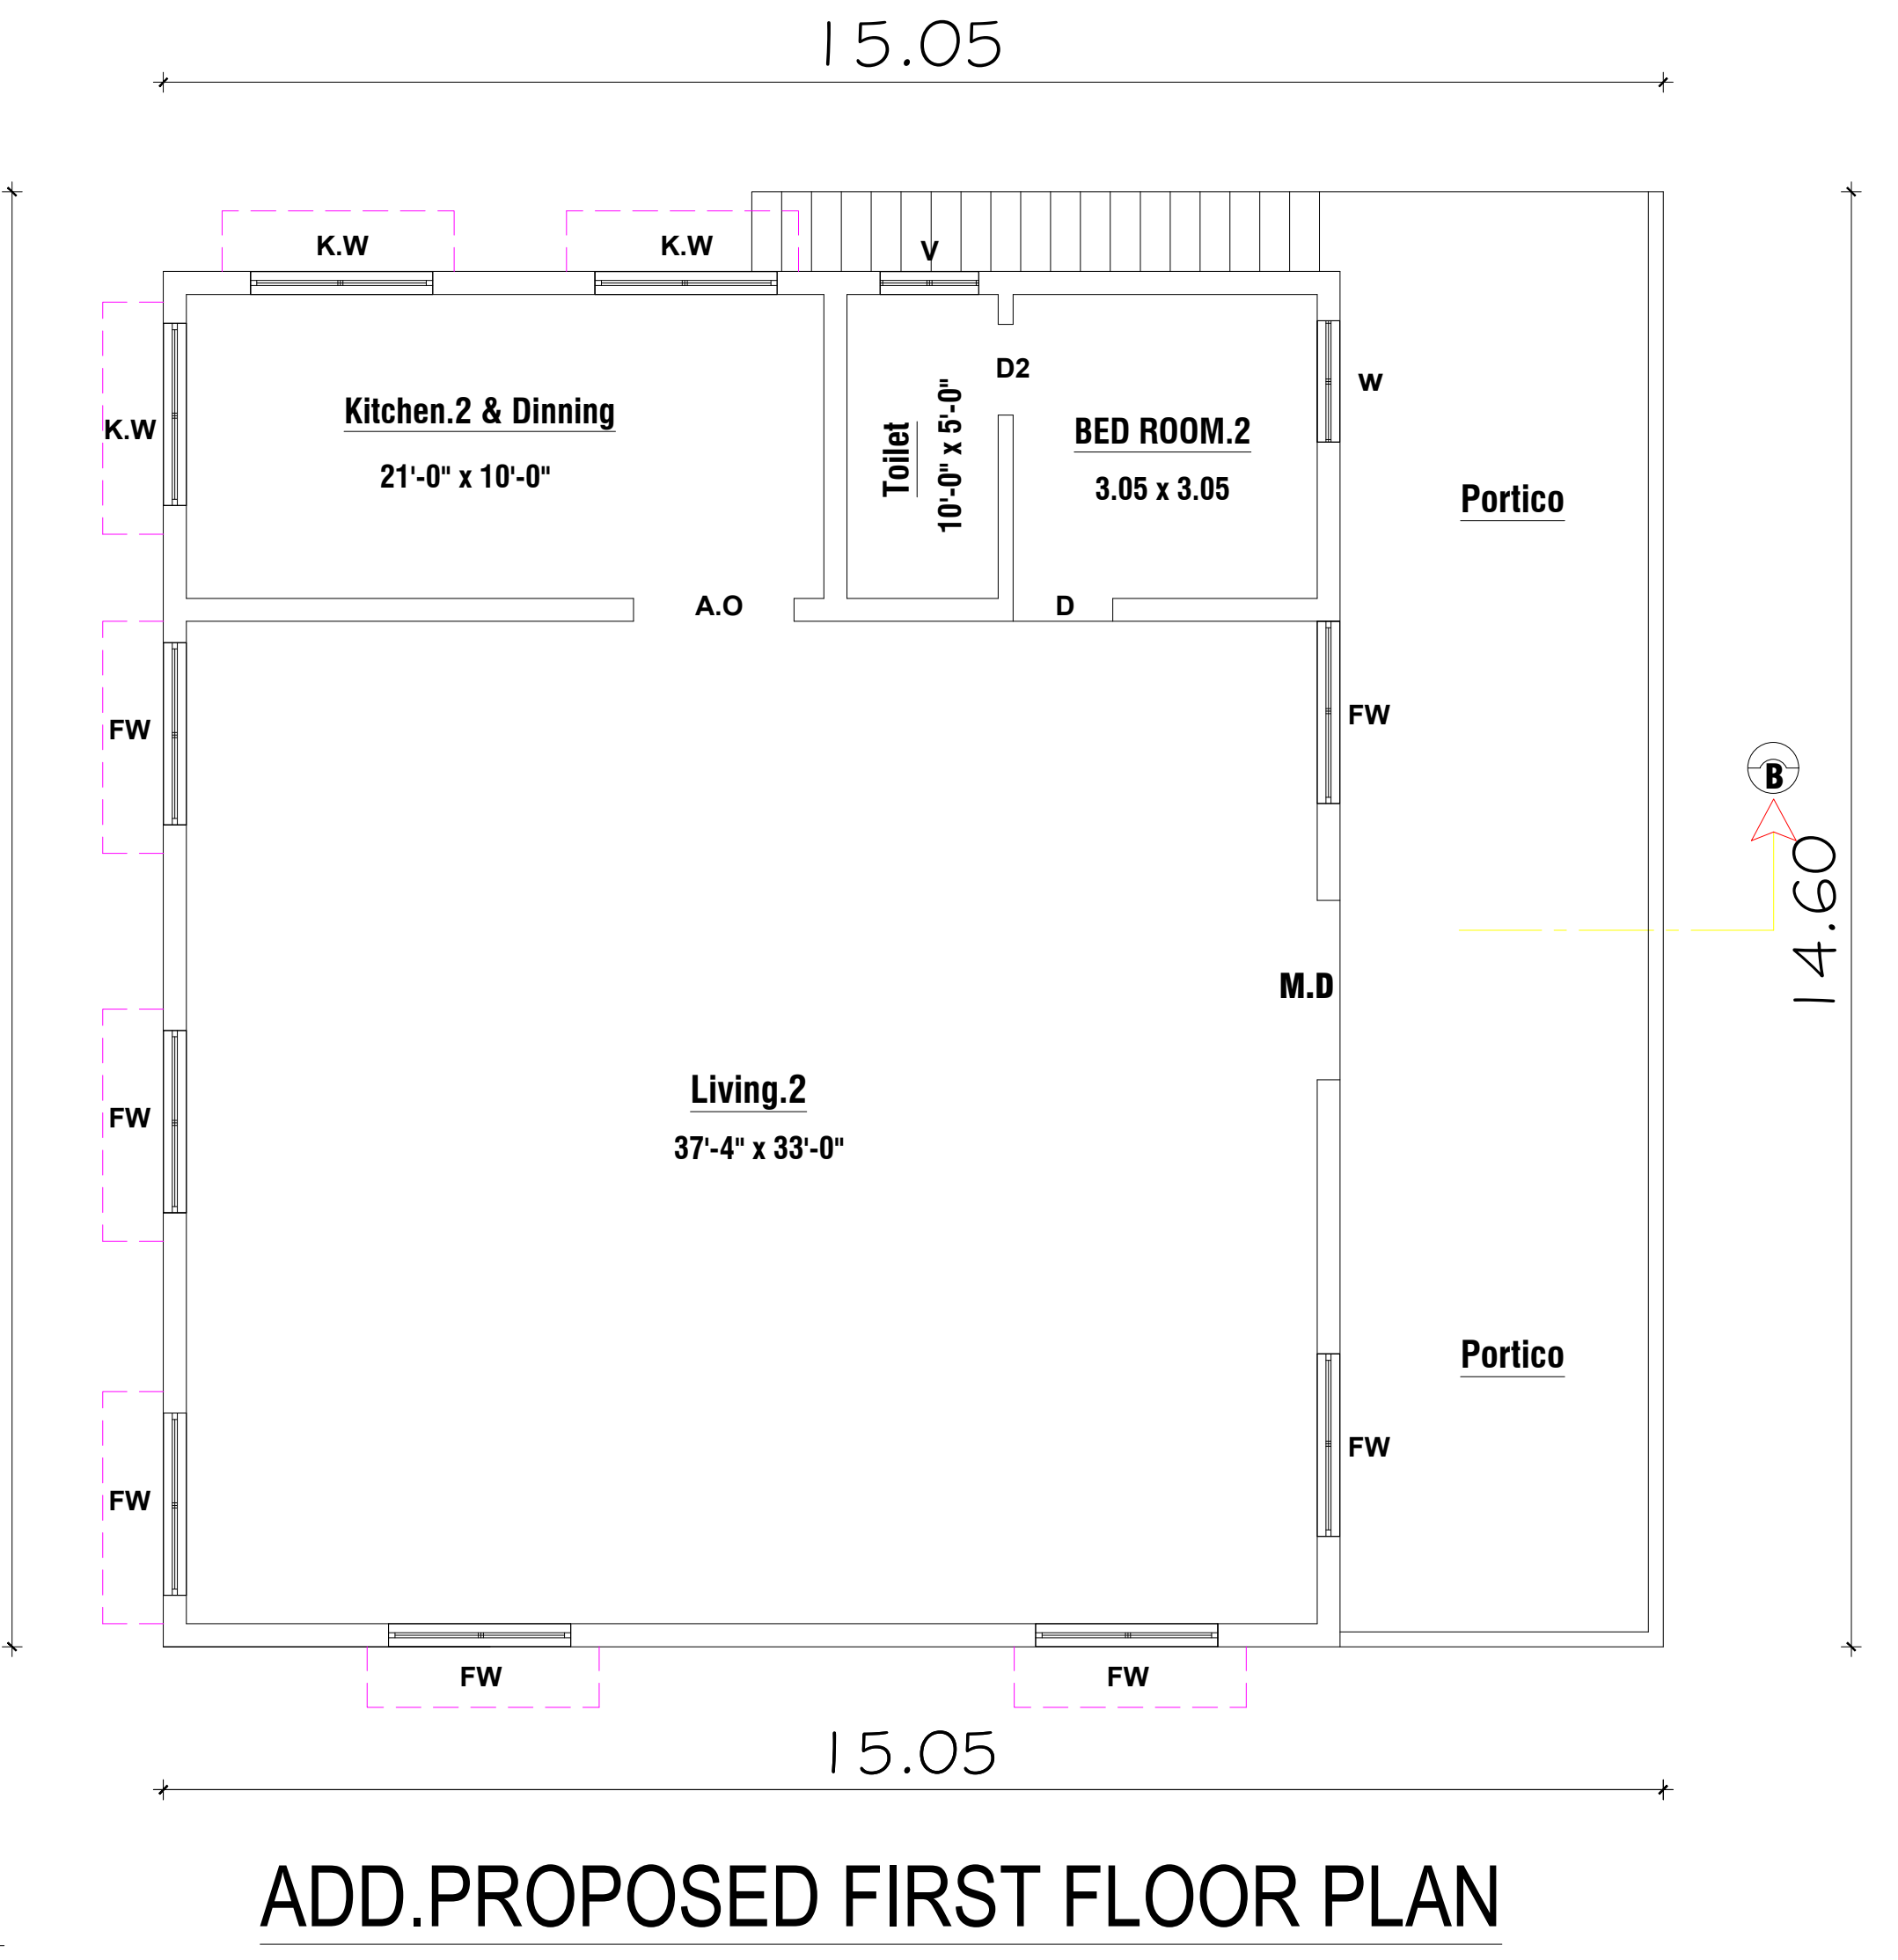
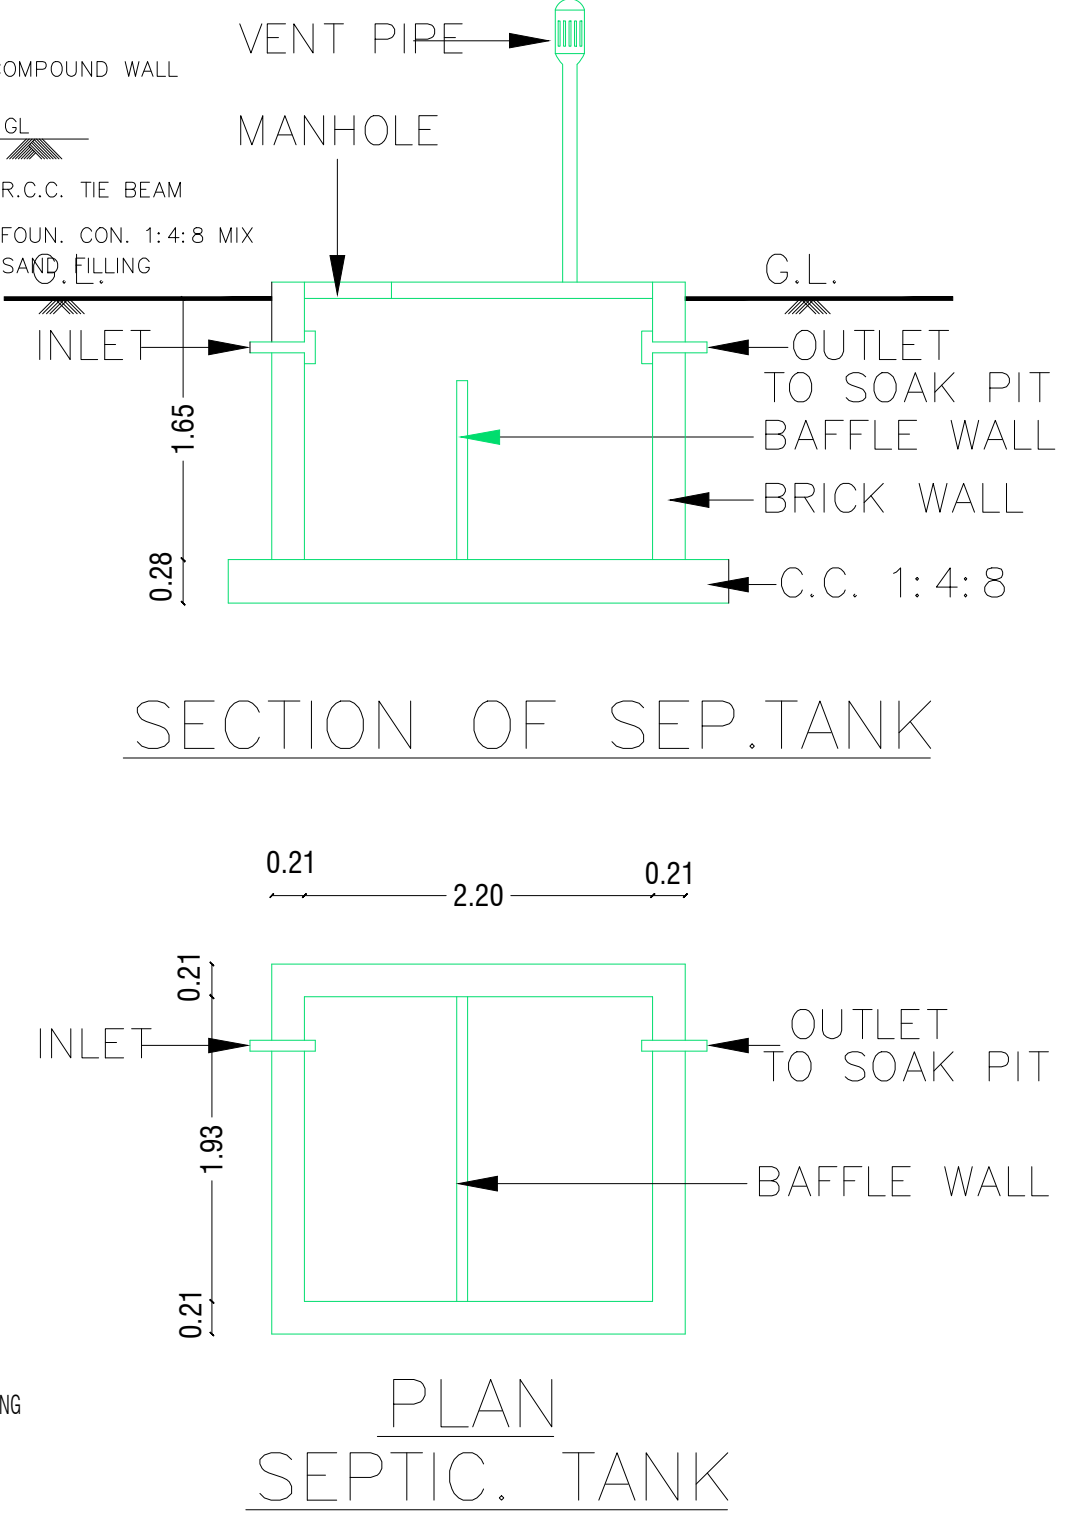
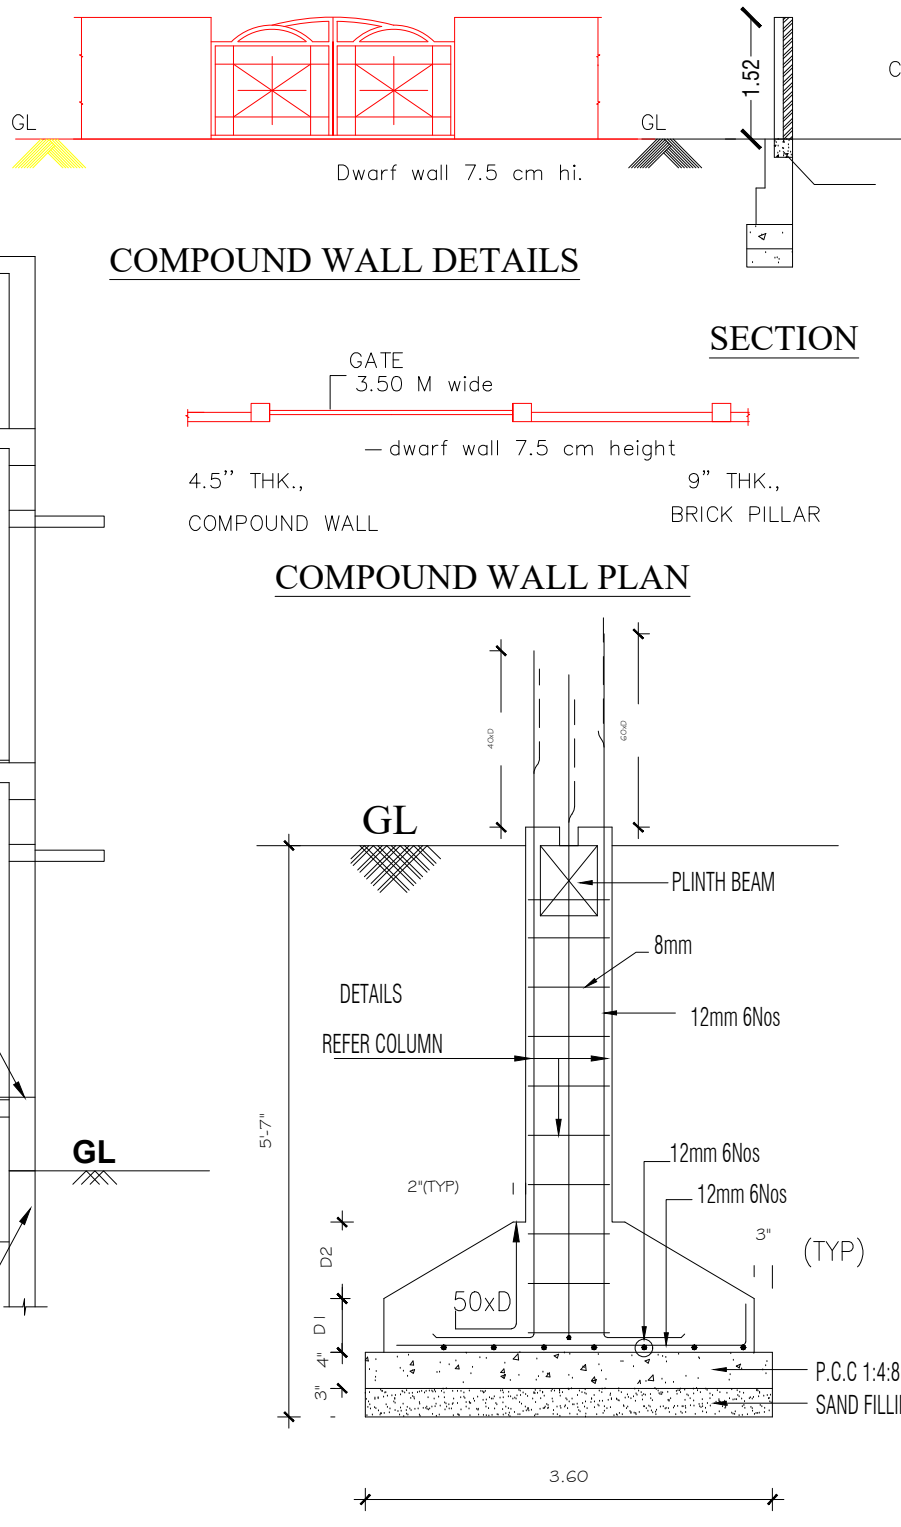
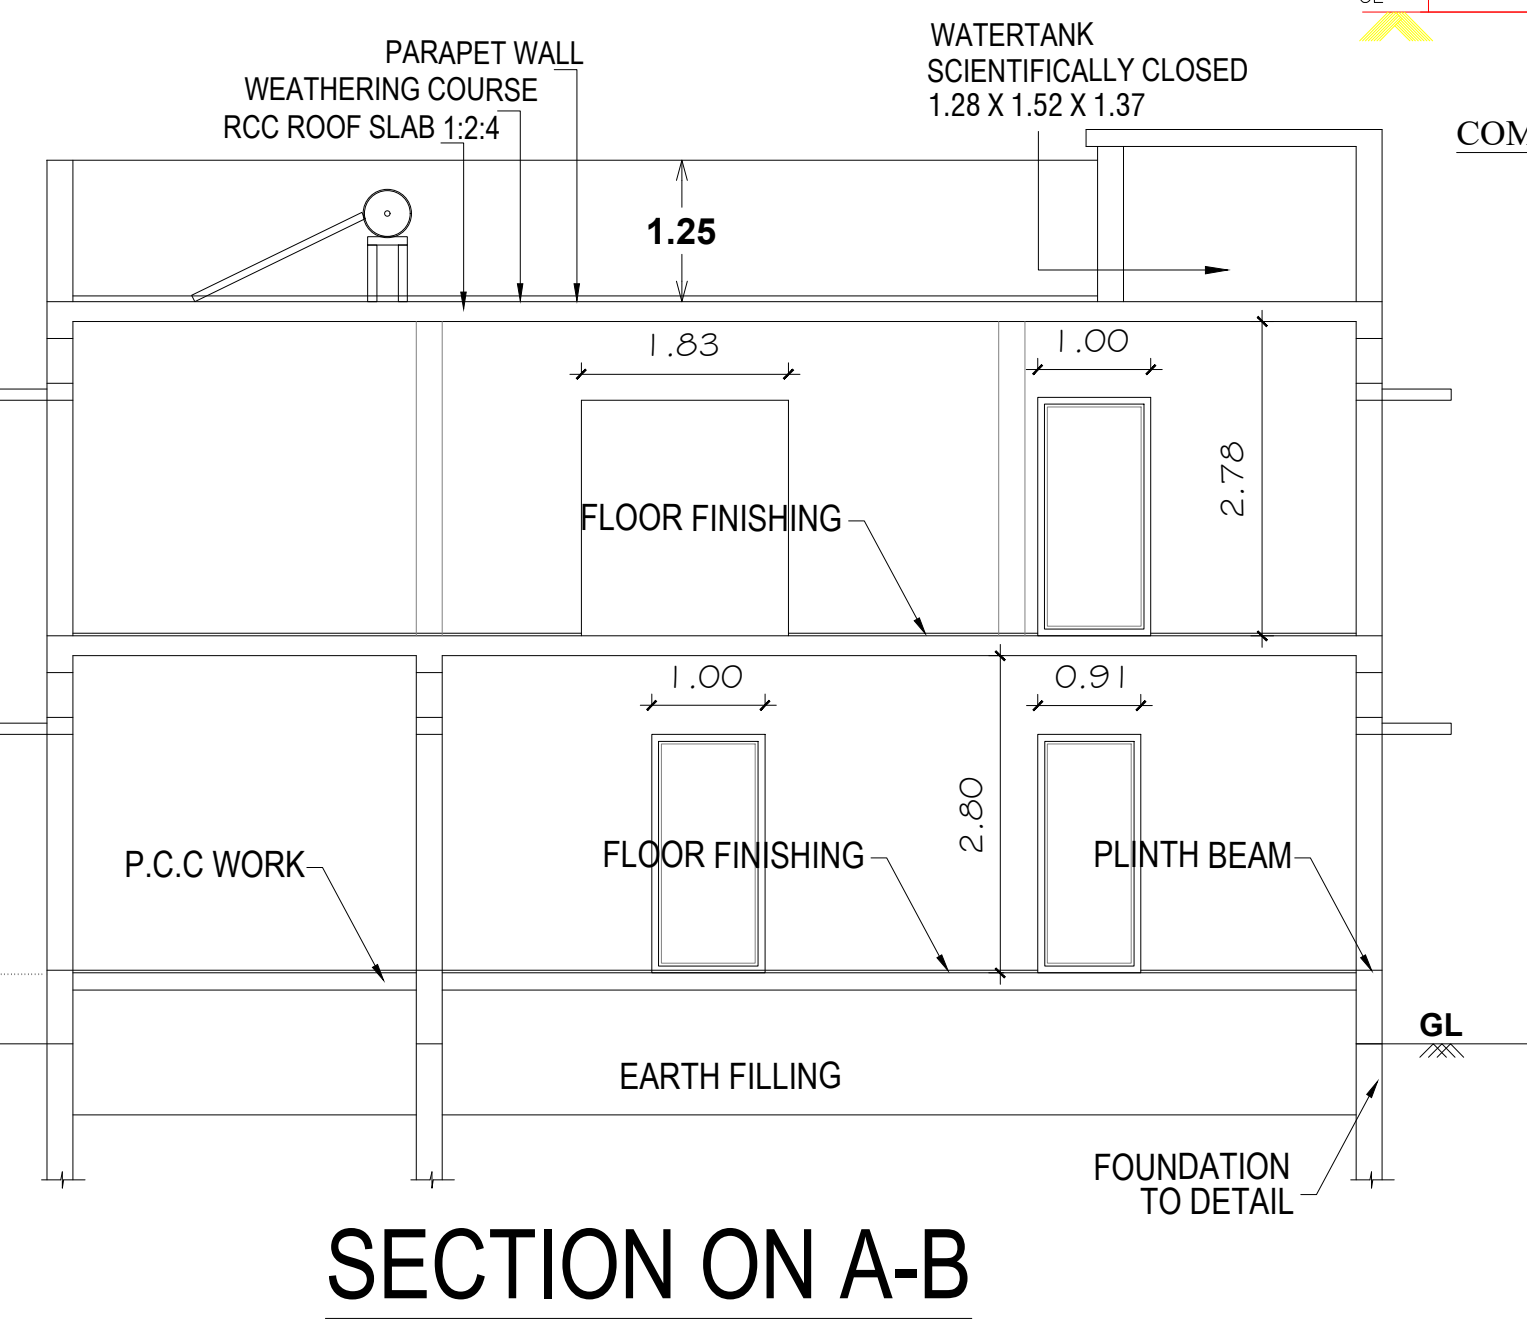


PLAN SHOWING THE CONSTRUCTION OF EXISTING GROUND FLOOR BUILDING & ADDITIONAL PROPOSED FIRST FLOOR R.C.C ROOF RESIDENTIAL BUILDING AT S.F.No:- 481/1A1, SITE.No:- 73(EAST & WEST PART) & 74(EAST PART), "SRI KRISHNA NAGAR", VELLALORE TOWN PANCHAYAT & VILLAGE , MADUKKARAI TALUK, COIMBATORE DISTRICT. AS PER PATTA(No:- 1503) S.F.No:- 481/5A1A

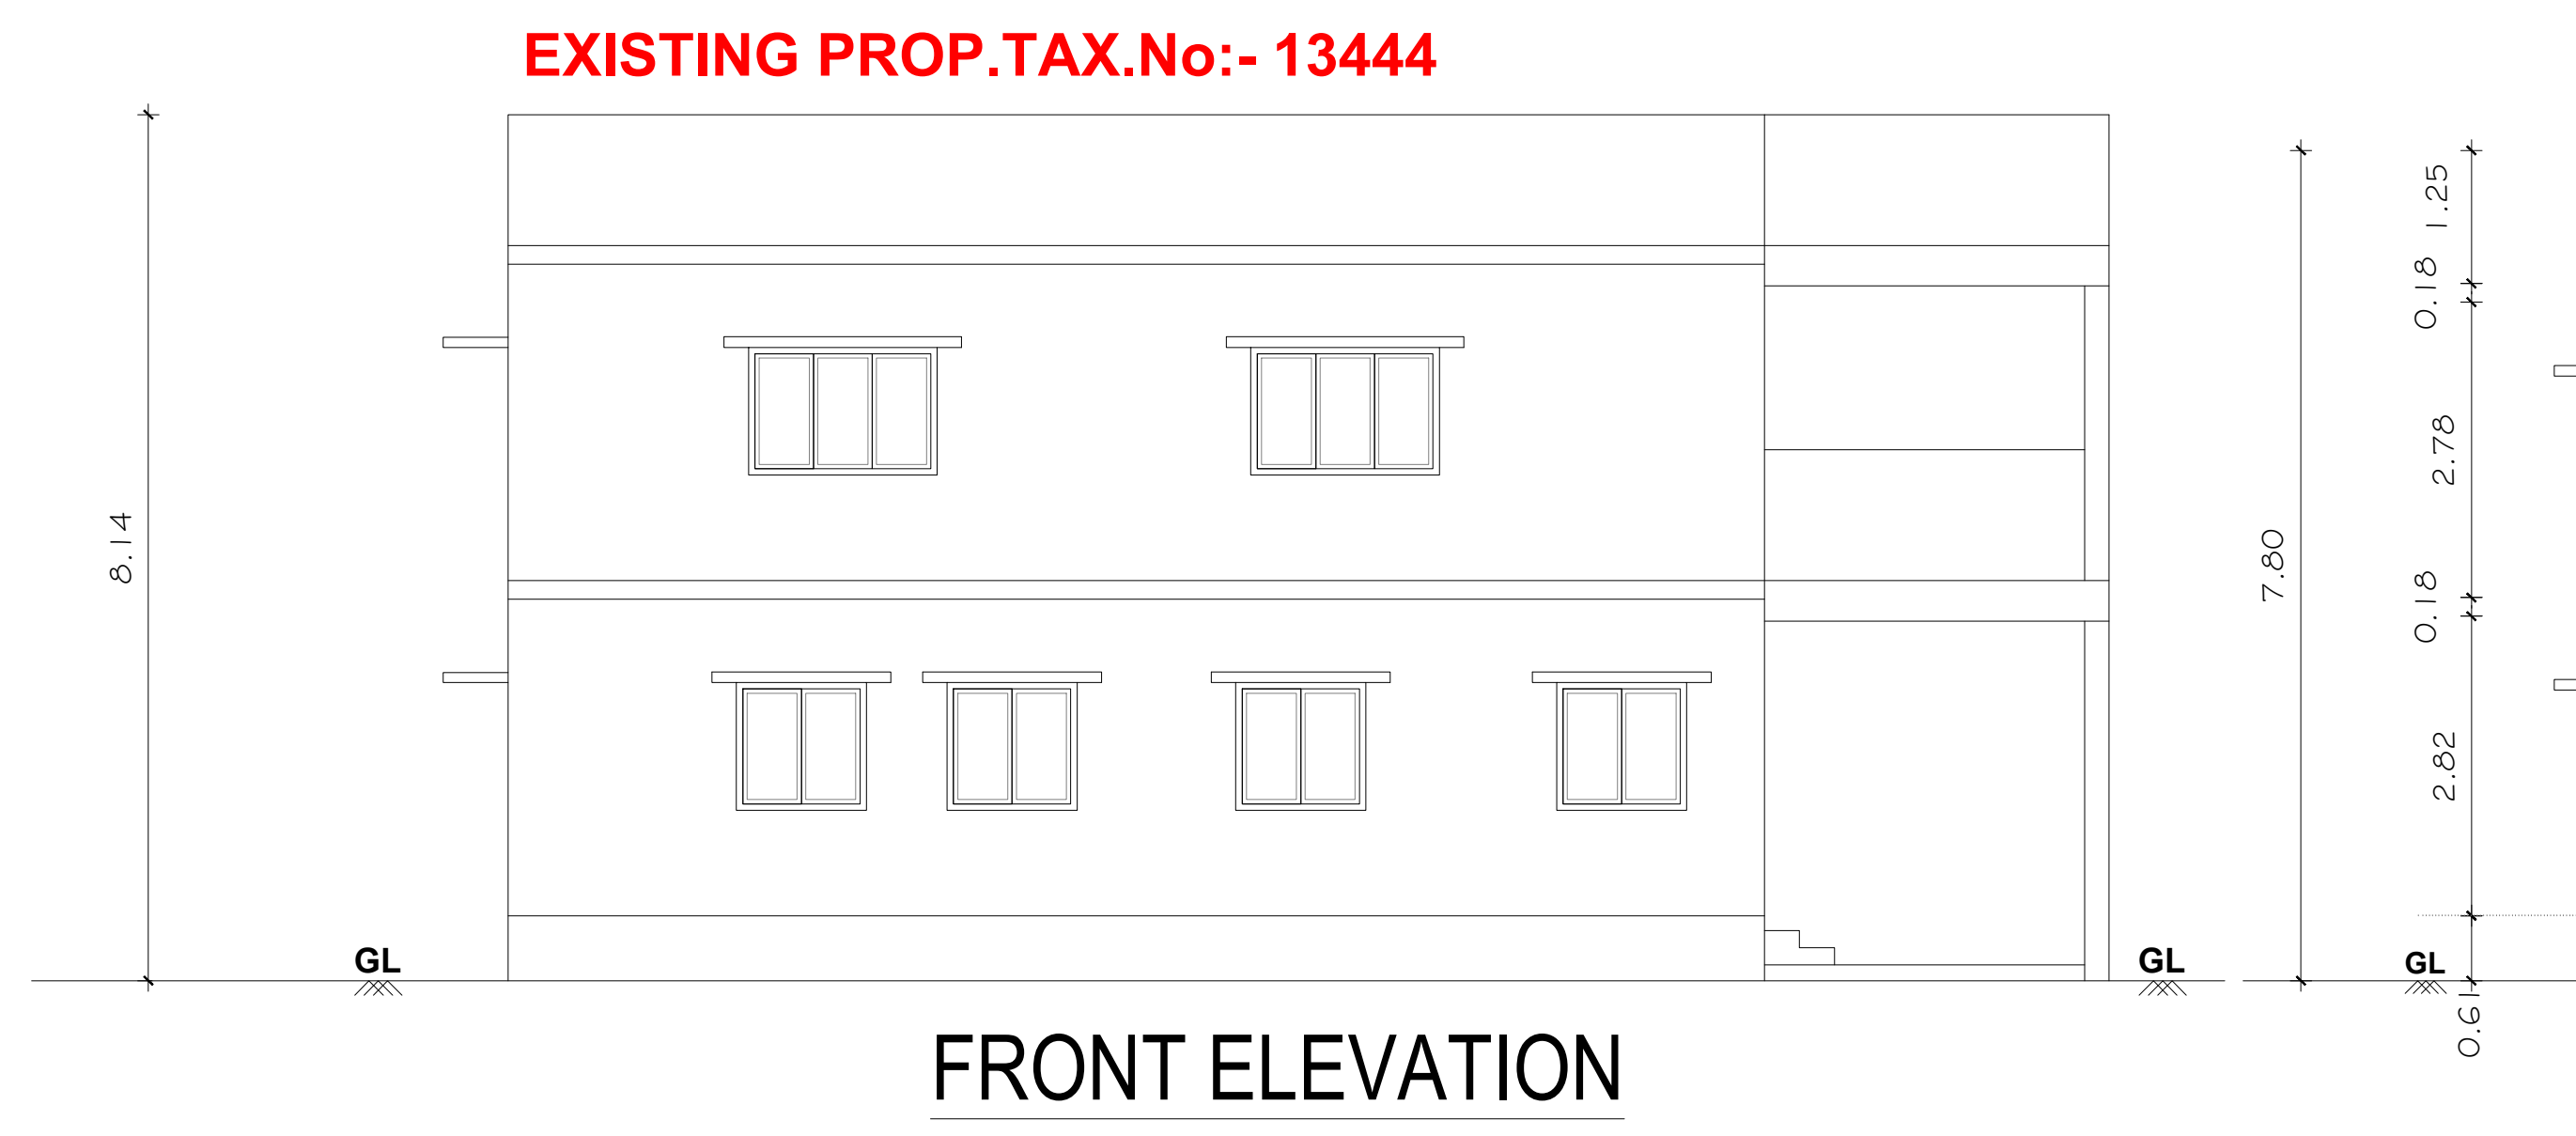

PLOT COVERAGE : 73.02 %
FLOOR SPACE INDEX : 1.46

- SPECIFICATIONS:**
- 1. R.C.C FOOTINGS FOR FOUNDATION IN M20 MIX
 - 2. R.C.C. COLUMNS IN M20 MIX
 - 3. R.C.C. ROOF SLAB AND BEAMS IN M20 MIX
 - 4. 9" BRICK WORK IN C.M 1:5 IN SUPER STRUCTURE
 - 5. COUNTRY WOOD DOORS WITH FLUSH SHUTTERS
 - 6. COUNRTY WOOD GLAZED WINDOWS
 - 7. INTERNAL PLASTERING IN C.M 1:4
 - 8. EXTERNAL PLASTERING IN CM 1:5
 - 9. WEATHERING COURSE IN BRICK JELLY LIME CONCRETE 1:3 MIX
 - 10. WEATHERING TILES IN 9"X9" BURNT CLAY TILES IN LAID IN1:3 MIX

AREA STATEMENT	SQ.FT	SQ.MT
PLOT AREA (AS PER DOCUMENT)	3,210.00	298.21
PLOT AREA (AS PER PATTA)	3,210.00	298.21
PLOT AREA (AS PER SITE)	3,209.69	298.19
FSI AREA		
EXIS. GROUND FLOOR AREA	2,344.00	217.76
ADD.PRO. FIRST FLOOR AREA	2,344.00	217.76
TOTAL FSI AREA	2,344.00	217.76
OPEN SPACE REMAIN	866.00	80.45

JOINERY DETAILS:			
	DESCRIPTION	IN METER	IN FEET
MD	MAIN DOOR	1.52X2.13	6'-0" x 7'-0"
D1	DOOR	0.91X2.13	3'-0" x 7'-0"
D2	TOILET DOOR	0.76X2.13	2'-6" x 7'-0"
O	OPENING	0.91X2.13	8'-0" x 7'-0"
F.W	WINDOW	1.83X1.22	6'-0" x 4'-0"
W1	WINDOW	1.83X0.91	6'-0" x 7'-0"
W2	WINDOW	1.22X1.22	4'-0" x 4'-0"
V	VENTILATOR	0.91X0.61	3'-0" x 2'-0"

COLOUR INDEX:	PROPOSED BUILDING	
	EXISTING ROAD	
	BOUNDARY LINE	
	DEMOLITION	

Er. D. RAJASEKAR
DCE., B.E., M.E (Struct)
DR&CO.,
VELLALORE
Mob: 99525 82833

DESIGNED BY:-
DR & CO
Shop.No:- 2, Rajamani Complex, Vellalore(Post),
Coimbatore -641111.
Contact :- +91- 9952582833, +91-9739757122.
Mail.id :- drandco.cbe2016@gmail.com
REGISTERED ENGINEER.

OWNER/ POWER AGENT