




ELEVATION

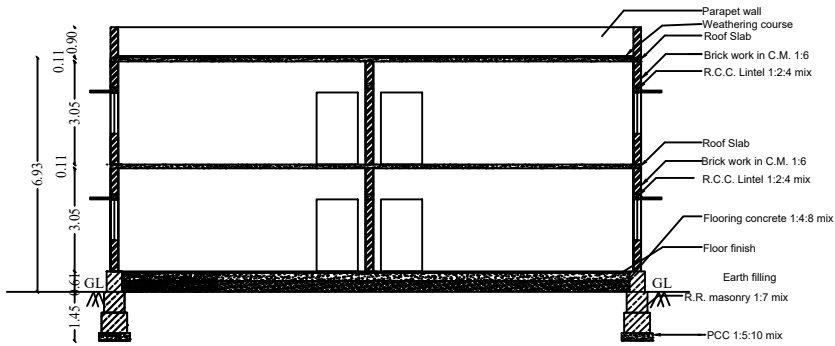

SECTION A-B

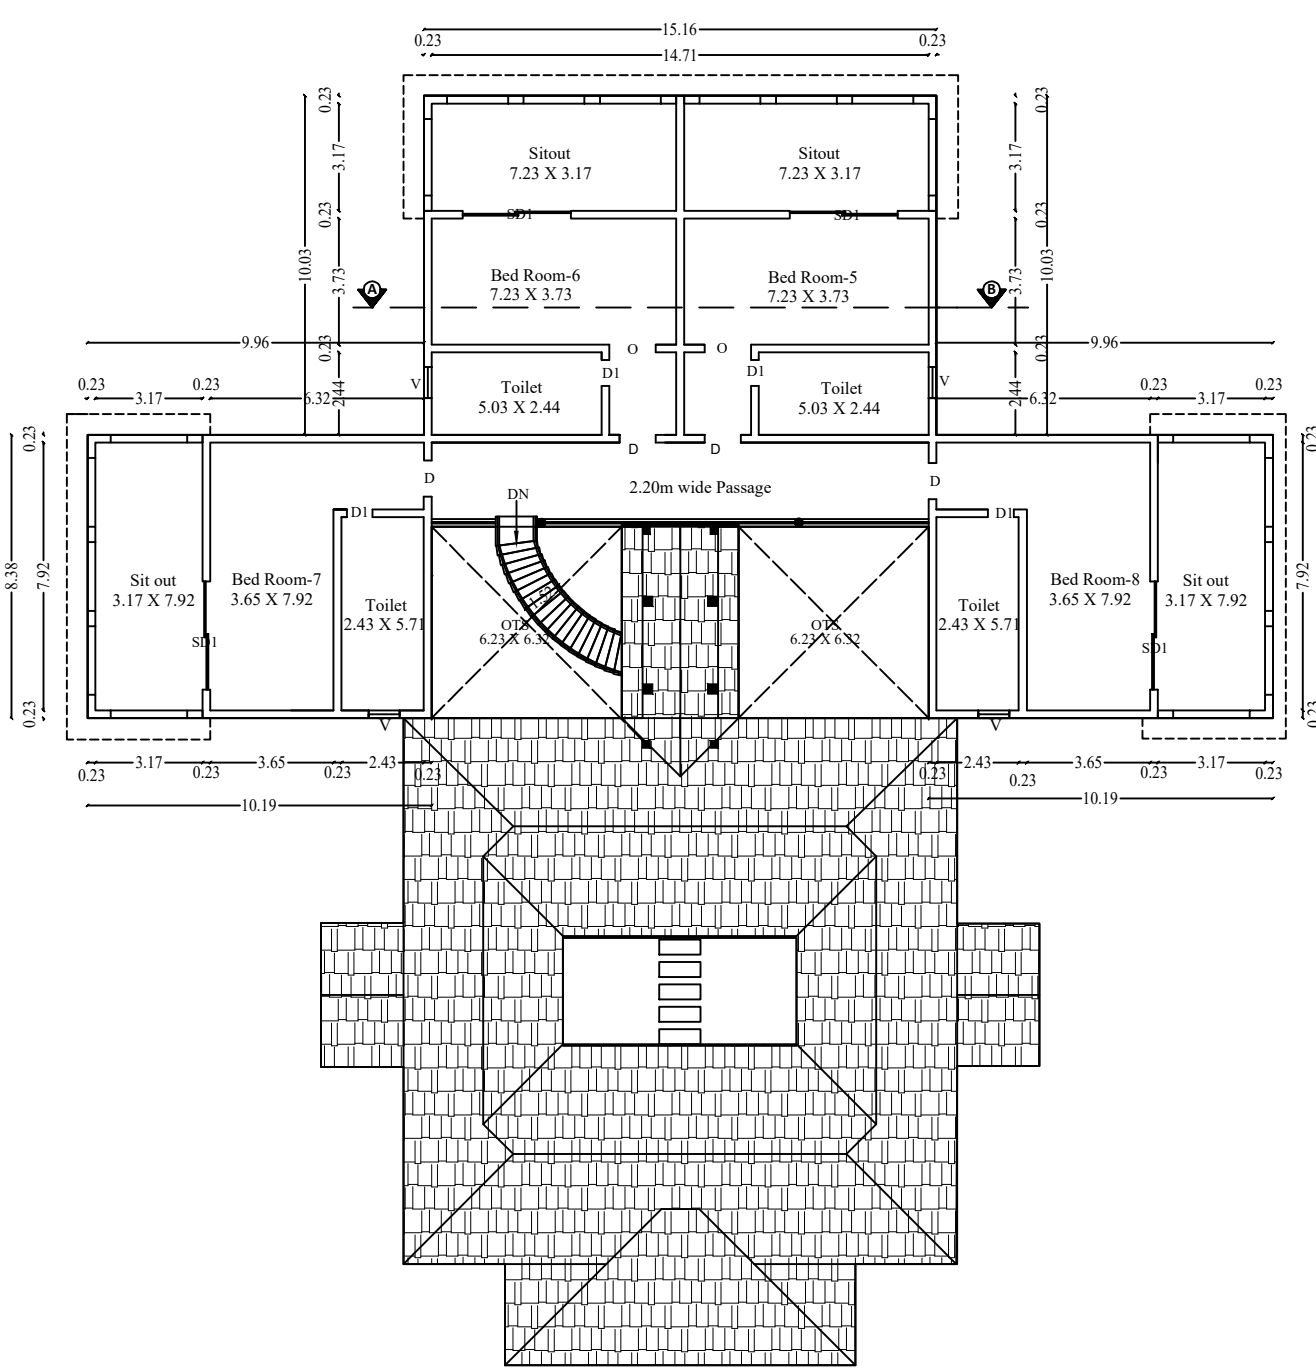

FIRST FLOOR PLAN

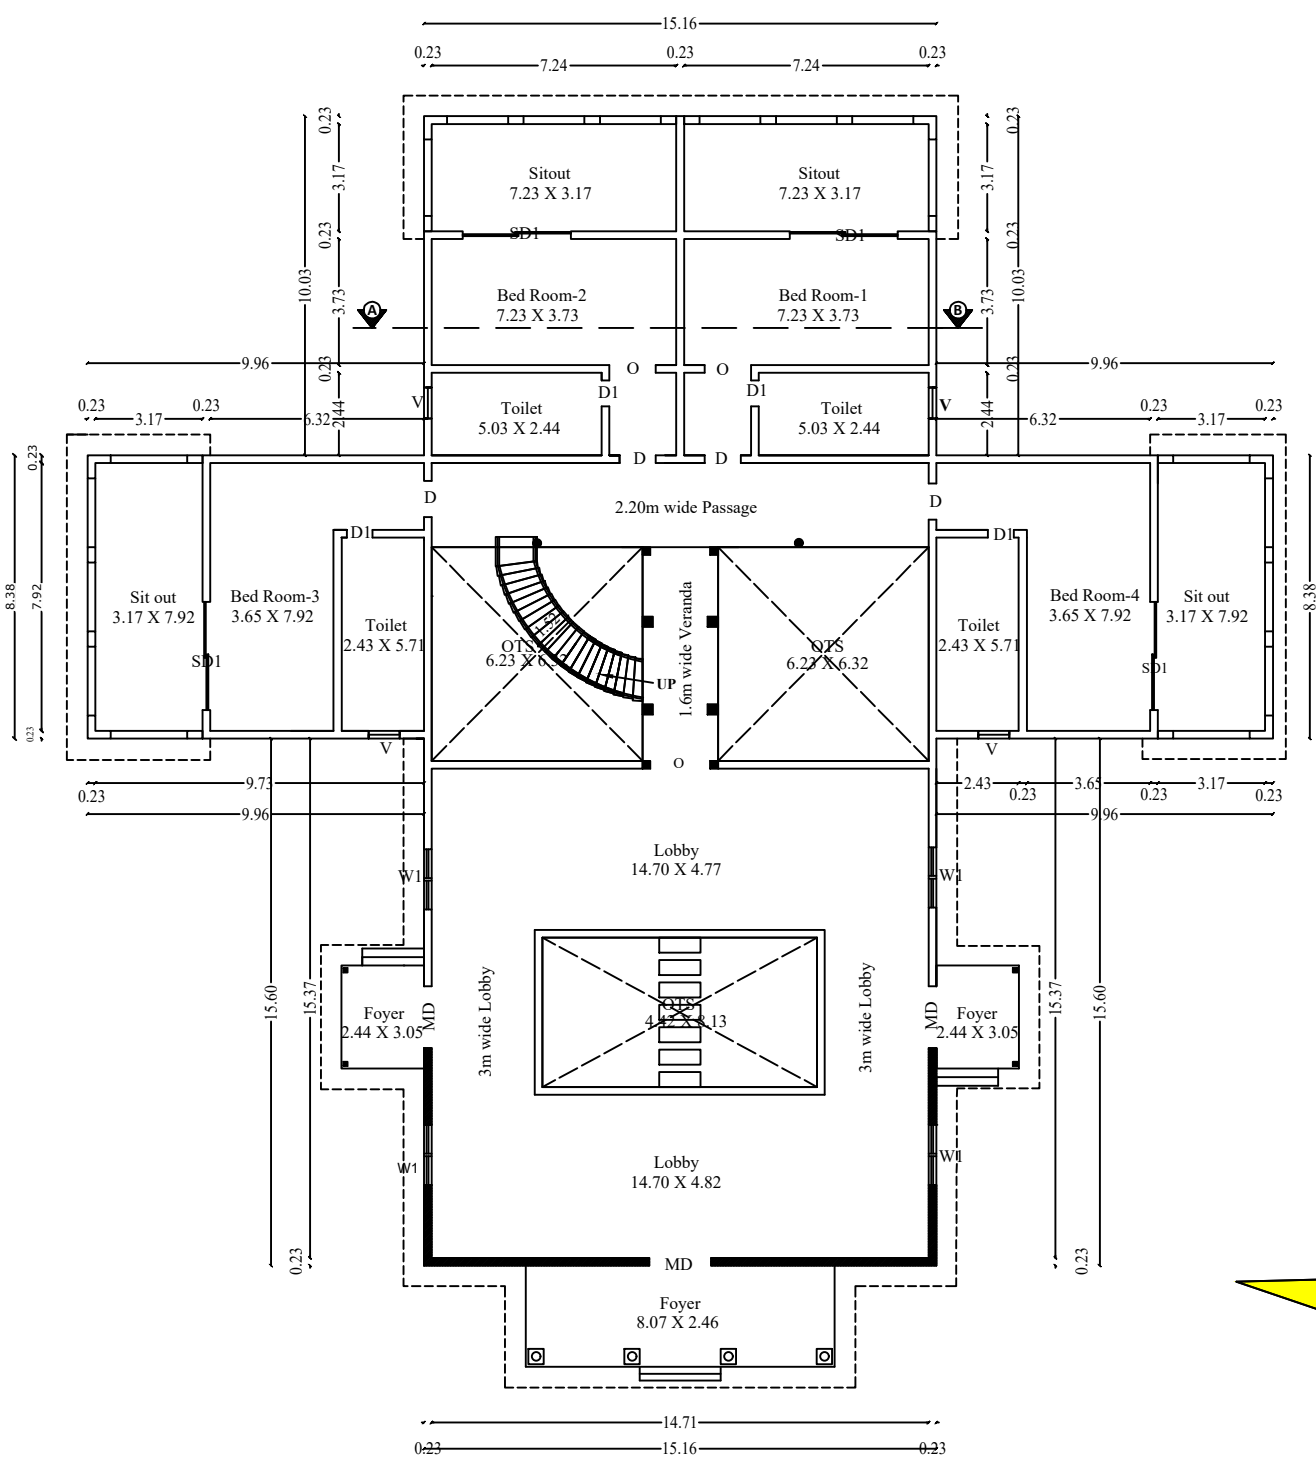


GROUND FLOOR PLAN

S.F. No-1535/1B pt

50.0

S.F. No-1535/1B pt

95.2

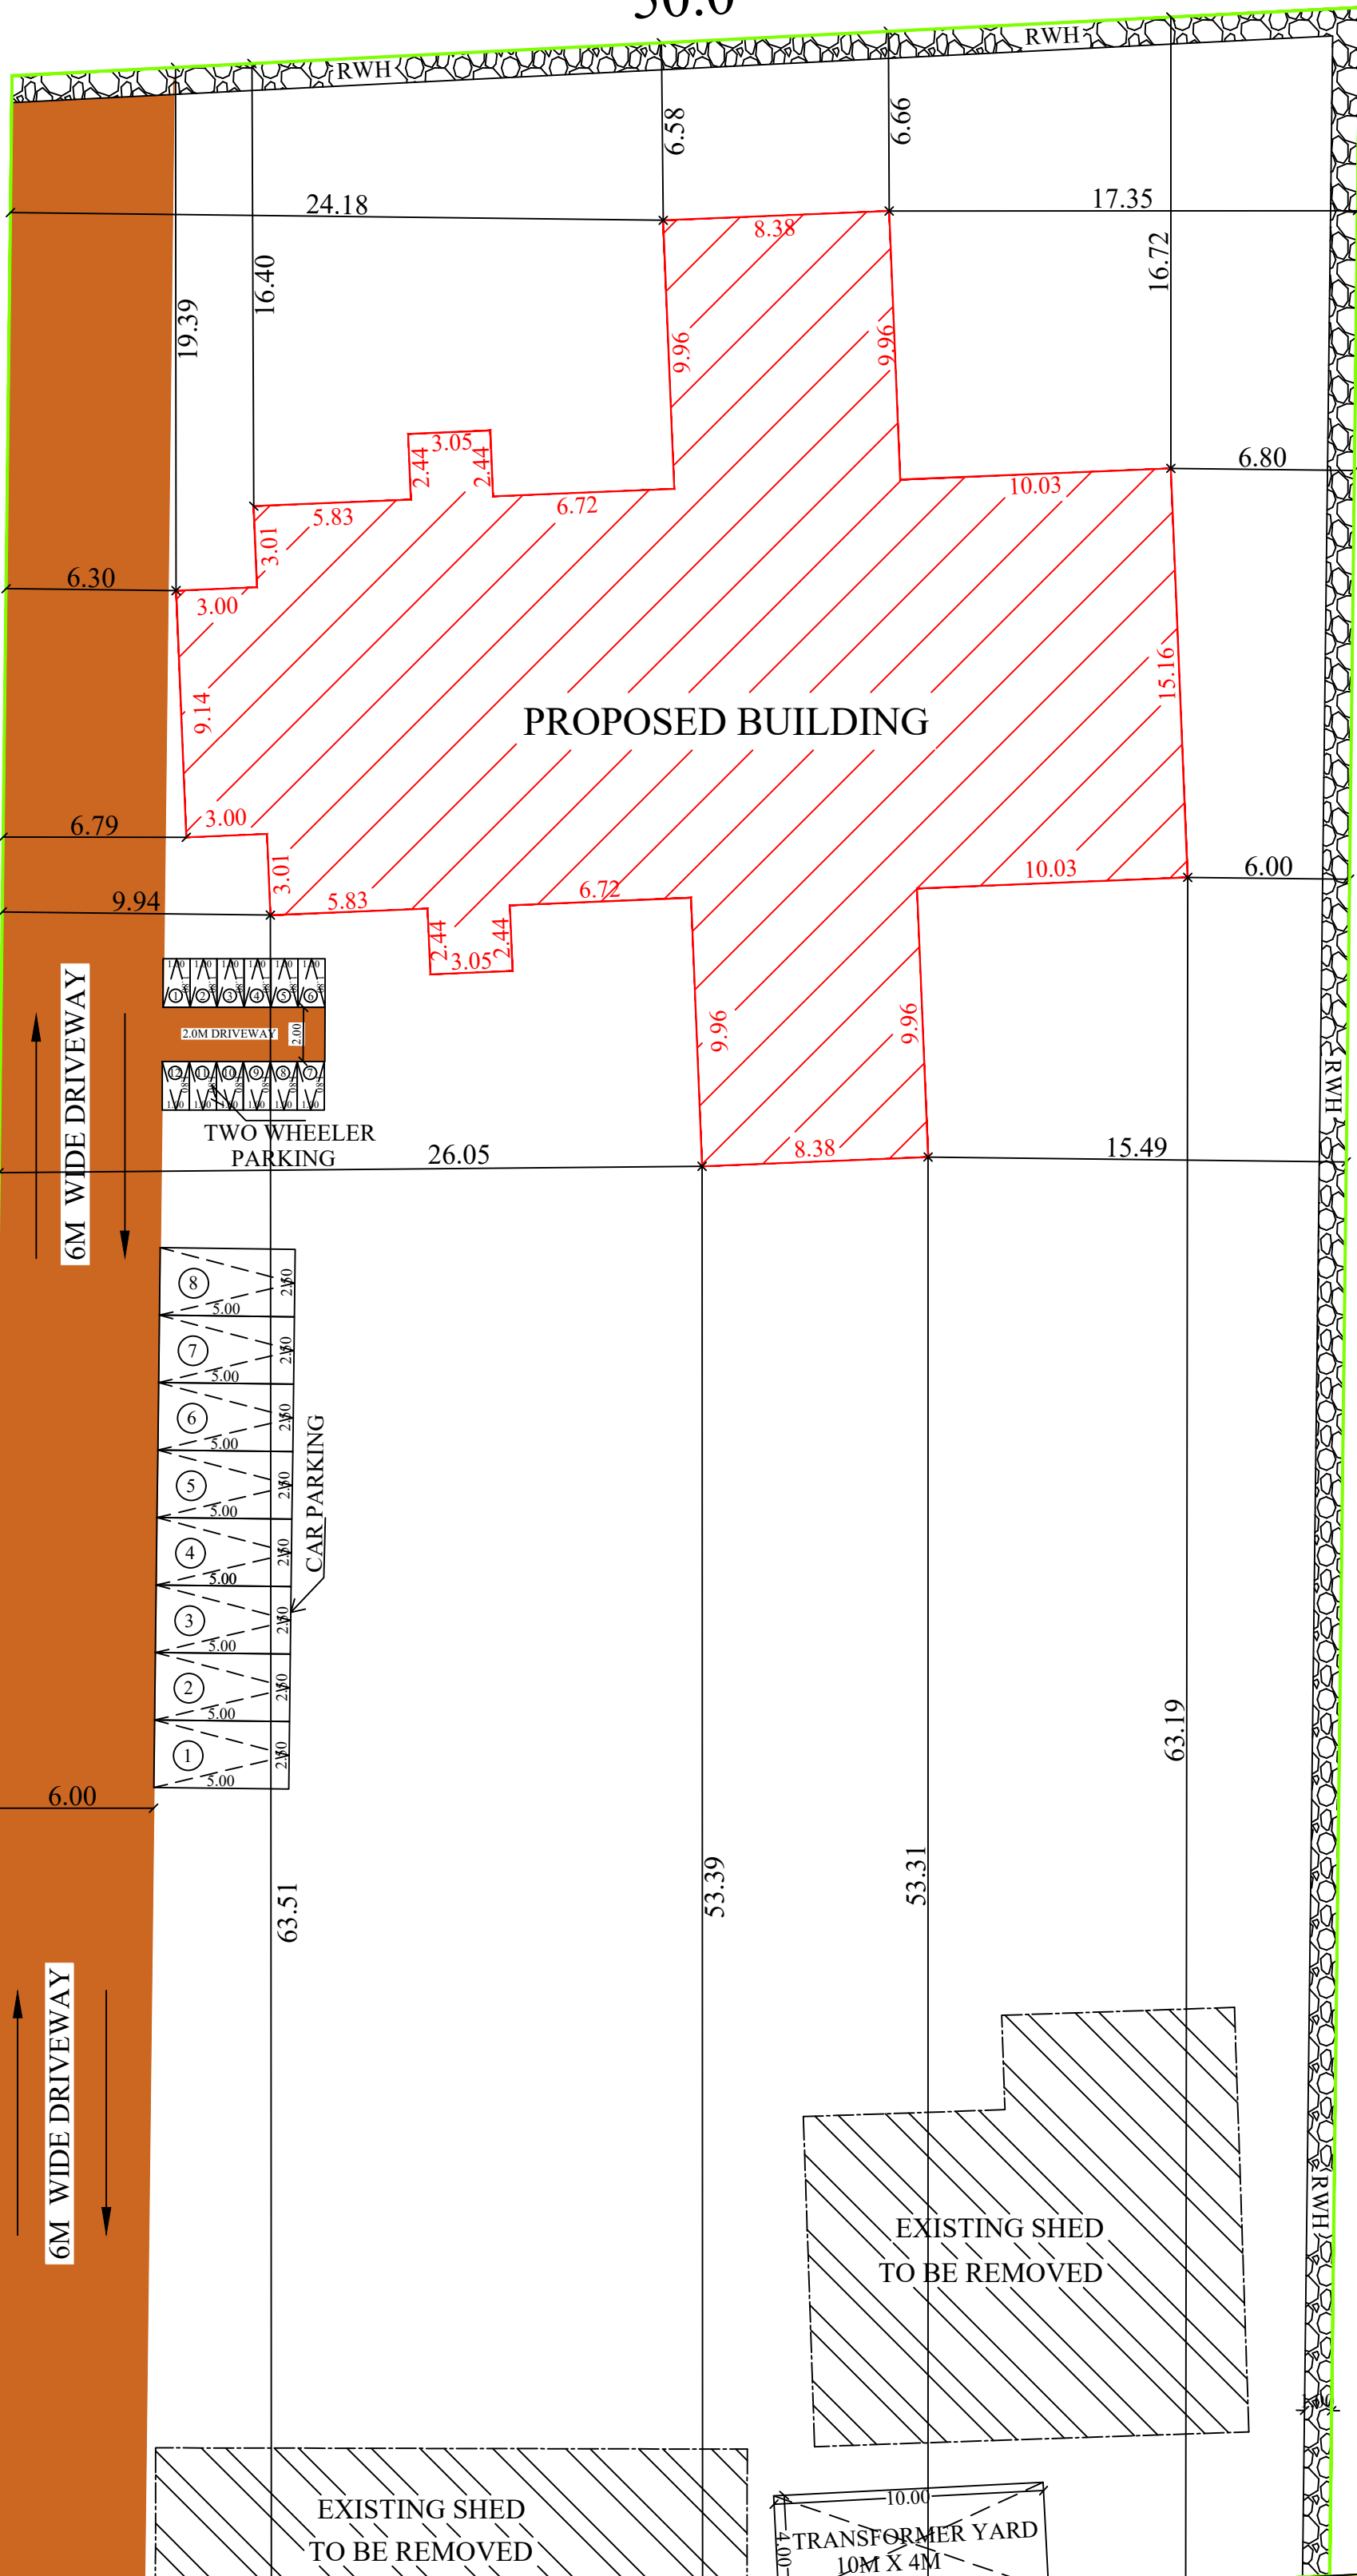

95.2

23M WIDE EXISTING ROAD

S.F.No:1539

ANIMALAI HILLS

NARIKKALPATHY

SITE PLAN

PLAN SHOWING THE CONSTRUCTION OF GROUND AND FIRST FLOOR BUILDING (R.C.C AND TILED ROOF) FOR "PERIASHOLA FARM STAY AND AYURVEDA REJUVENATION CENTRE" IN S.F.NO : 1535/1B2 , PATTA NO : 3659, PANAPALLAM AT ALIYAR, KOTTUR TOWN PANCHAYAT, ANALMALAI TALUK, COIMBATORE DISTRICT.



SCALE- 1:200

AREA DETAILS:-

AREA OF SITE - 4736.00 SQ.M

FLOOR NAME	FSI AREA (in Sqm)	NON-FSI AREA (in Sqm)	TOTAL AREA (in Sqm)
GROUND FLOOR	642.57	120.75	763.32
FIRST FLOOR	362.86	-	362.86
TOTAL AREA	1005.43	120.75	1126.18

Note:

$$FSI = \frac{1005.43}{4046.79} = 0.248$$

HEIGHT OF THE BUILDING = 6.93M

SCHEDULE OF JOINERY:-

S.No	TYPE	DESCRIPTION	SIZE
01	MD	MAIN DOOR	1.82 X 2.13
02	D	INTERNAL DOOR	1.06 X 2.13
03	D1	DOOR	0.76 X 2.13
04	SD1	SLIDING DOOR	3.20 X 2.13
05	V	VENTILATOR	0.91 X 0.61
06	W1	OPENABLE WINDOW	1.77 X 1.22
07	W2	OPENABLE WINDOW	1.21 X 1.22
08	W3	OPENABLE WINDOW	1.82 X 1.22

ALL DIMENSIONS ARE IN METERS

PARKING DETAILS:

PARKING NAME	REQUIRED	PROVIDED
CAR	6	8
TWO WHEELER	9	12

REFERENCE

- SITE BOUNDARY
- PROPOSED BUILDING
- EXISTING BUILDING
- RWL
- EXISTING ROAD

K.S. Nandakumar

APPLICANT

R.PRAKASH M.E., (Structural)
LPA/SE/Gr-1/19/05/044
GK ASSOCIATES
No: 603, 100 FEET ROAD, GANDHIPURAM
COIMBATORE - 641 012.
PHONE : 0422-4220046, 97303 40046

STRUCTURAL ENGINEER

R.N. KRISHNAKUMAR, M.Arch.
CA/2015/73097
LPA / RA / GR.1 / 19 / 03 / 006
GK ASSOCIATES
No: 603, 100 Feet Road,
Gandhipuram, Coimbatore - 641 012.
Ph: 0422-4220046, Mob: 99442-11111

ARCHITECT

