




NORTH SIDE ELEVATION

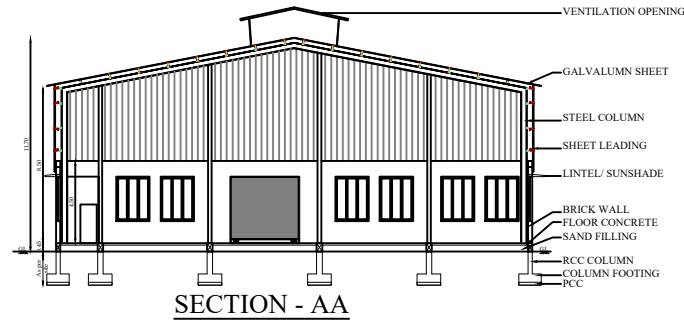


SECTION - AA

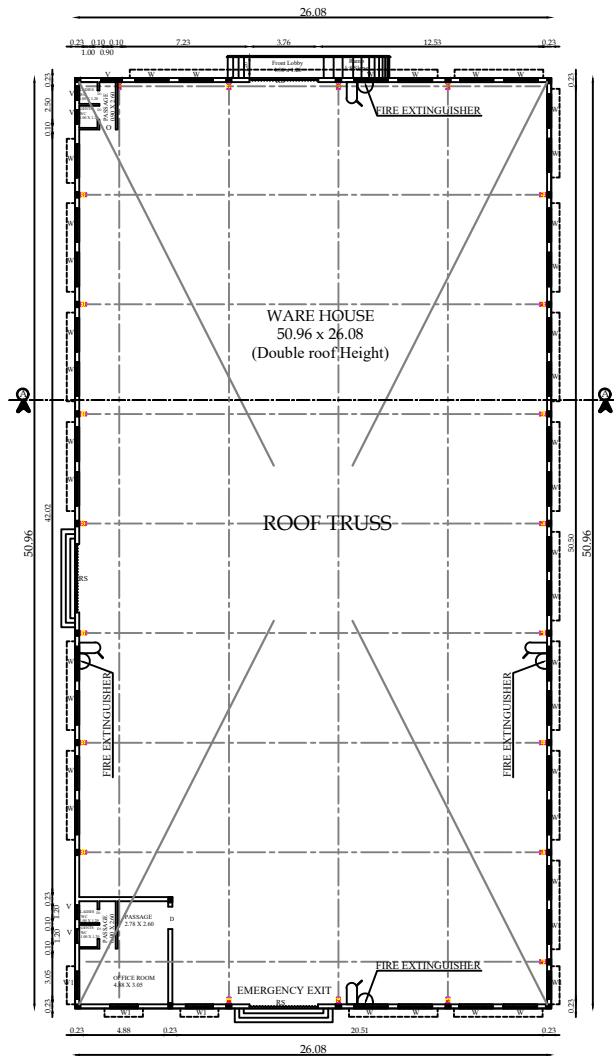

GROUND FLOOR PLAN




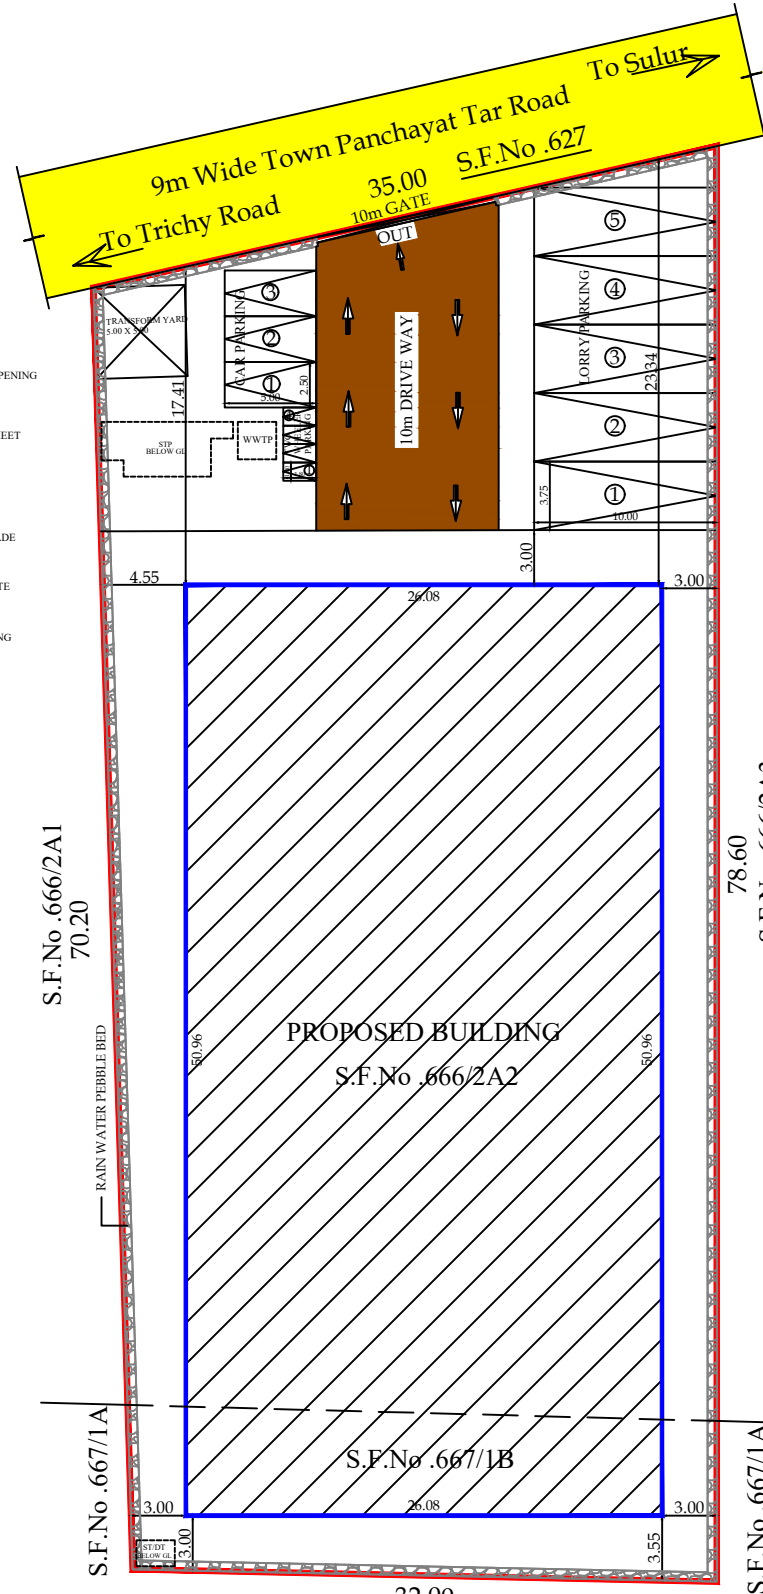


SITE PLAN

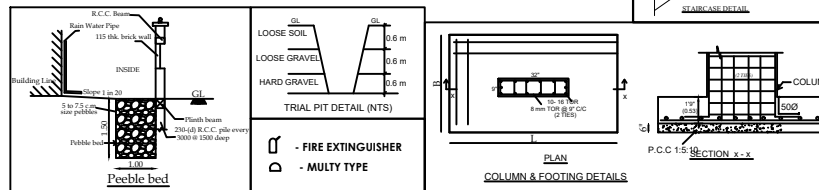

SCHEDULE OF JOINERY:

DESCRIPTION	METRE
R.S	ROLLING SHUTTER
D	DOOR
D1	DOOR
O	OPEN
W1	WINDOW
W	WINDOW
V	VENTILATOR

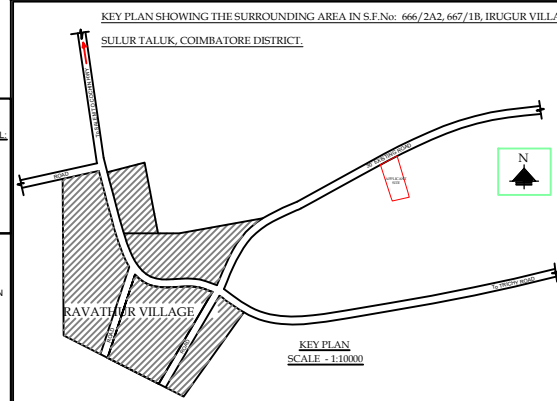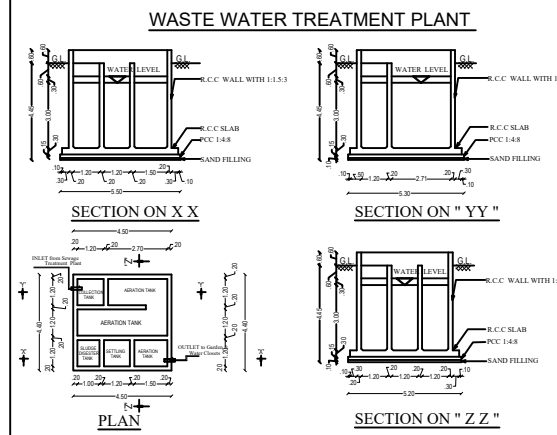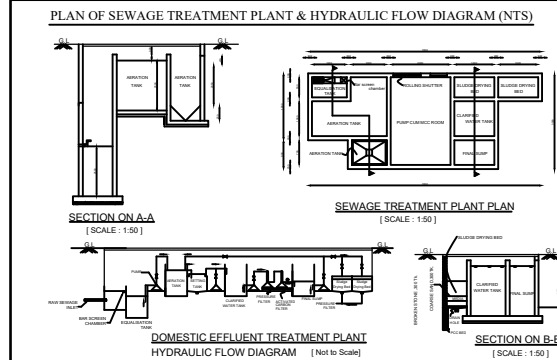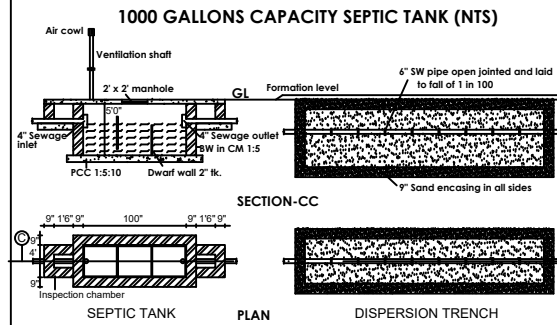

DISTRICT TOWN AND COUNTRY PLANNING
OFFICE COIMBATORE DISTRICT
PLAN SHOWING THE PROPOSED
CONSTRUCTION OF WAREHOUSE BUILDING
IN S.F.No.666/2A2, 667/1B, IRUGUR VILLAGE,
SULUR TALUK, COIMBATORE DISTRICT.

NOTE :
ALL DIMENSIONS ARE IN METERS
SCALE - 1:100



REFERENCE:
EXISTING ROAD
SITE BOUNDARY
DRIVE WAY
PROPOSED BUILDING
RAINWATER PEBBLE BED

AREA DETAILS

DESCRIPTION	SQ.M
SITE AREA AS PER DOCUMENT	2435.00
SITE AREA AS PER FMB	2435.00
SUPER IMPOSED SITE AREA	2463.03

MINIMUM AREA SHOULD BE TAKEN INTO ACCOUNT			
PROPOSED BUILTUP AREA			
SL NO.	DESCRIPTION	F.S.I AREA (SQM)	NON F.S.I AREA (SQM)
1)	GROUND FLOOR AREA	1329.09	-

PARKING DETAILS			
S.L.NO.	DISCRIPTION	REQUIRED	PROVIDED
1)	LORRY PARKING SPACE	05 - Nos	05 - Nos
2)	CAR PARKING SPACE	N.A	03 - Nos
3)	TWO WHEELER PARKING SPACE	N.A	04 - Nos.

APPLICANT	M.V.MANIKANDAN	
REGISTERED ENGINEER	Er.S.NAGAPRASAD (CLPA/RE/GR-II/002/2024)	
STRUCTURAL ENGINEER	Er.PREYADARSHI.S (CLPA/SE/GR-I/004/2021)	
SITE SUPERVISION/ ENGINEER	Er.LOGANATHAN.M (CLPA/CE/043/2024)	