

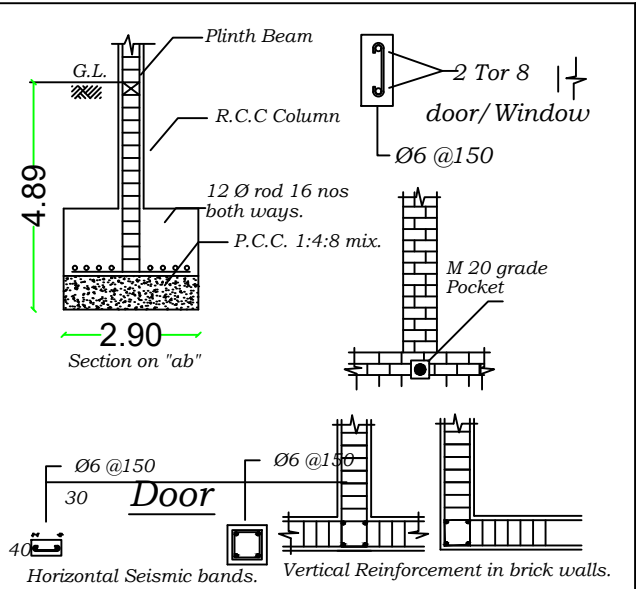
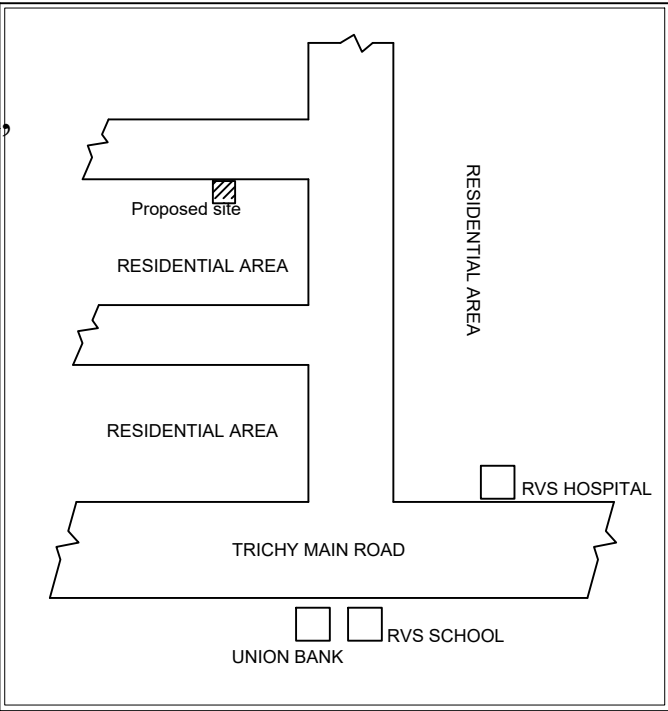
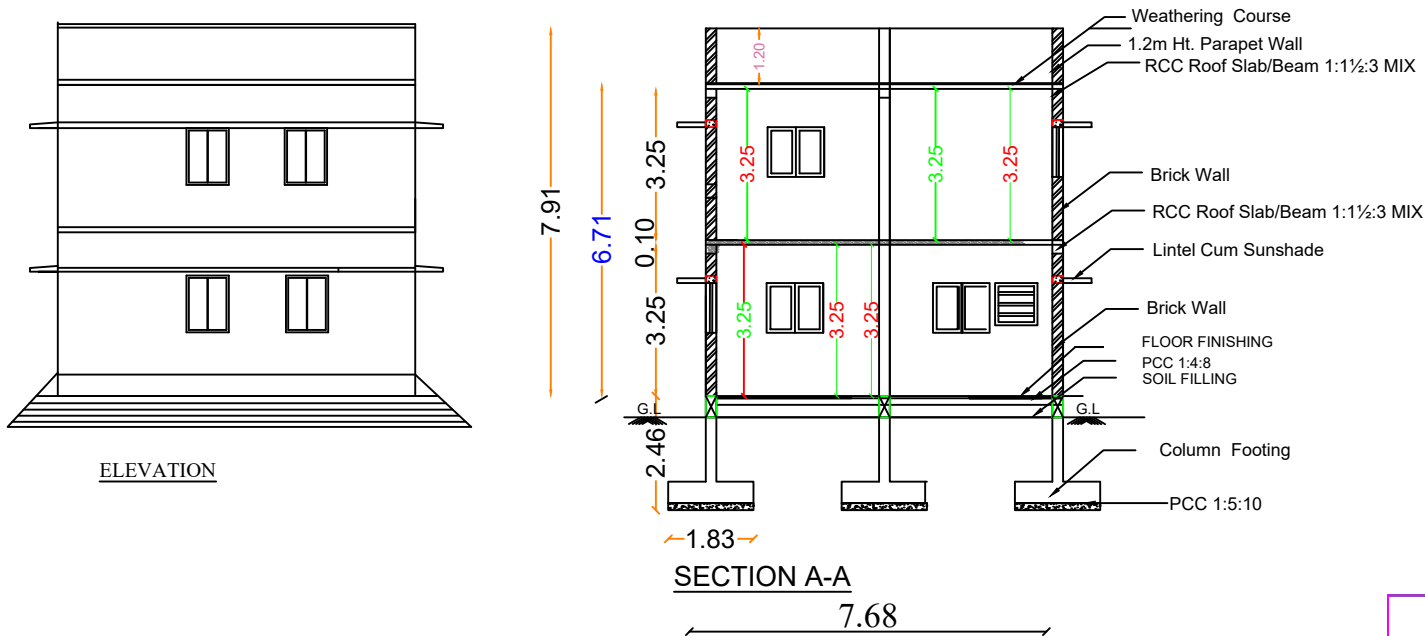



Plan Showing The Proposed Construction of R.C. C Roof Ground & First Floor Residential Building at S.F.No:569 / 8 [Nattham], Patta No : 3707, Sulur Town Panchayat, Sulur Taluk, Coimbatore Dt,
APPLICANT NAME : MR. S. Saravanan , Mr. S. Babu & Mr. S. Soundararaj

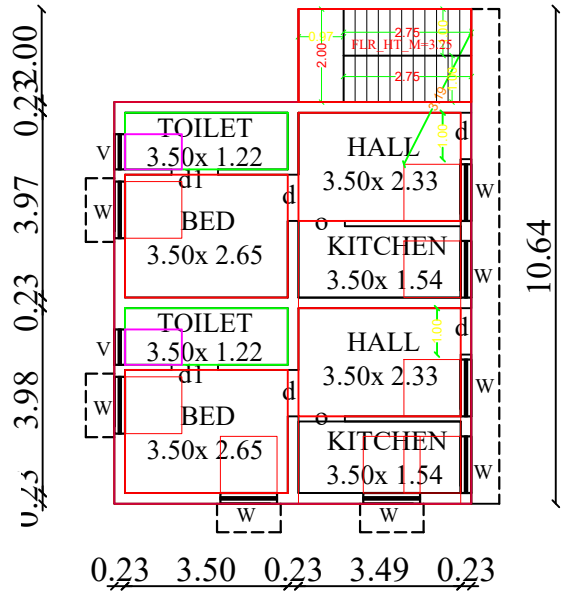

Area Detail	Sq.Ft.	Sq.Mt.
Total Area of the Site	1310.00	118.00
Proposed Building Area		
Ground Floor Area	794.91	73.86
First Floor Area	794.91	73.86
Open Space Area	515.09	44.15
Sanitary Arrangement:-Prop Septic Tank 1 No		
Total Building Area : 1589.82 Sft = 147.72 Sq.mt / 4 Kitchen		

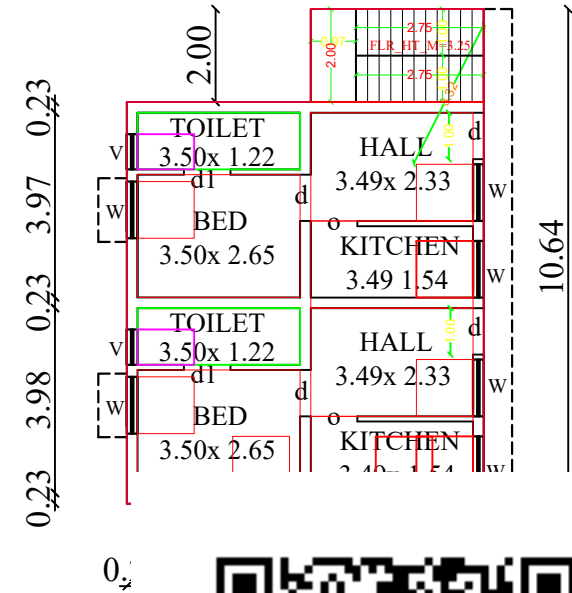


ARPUTHARAJ'S HOUSE

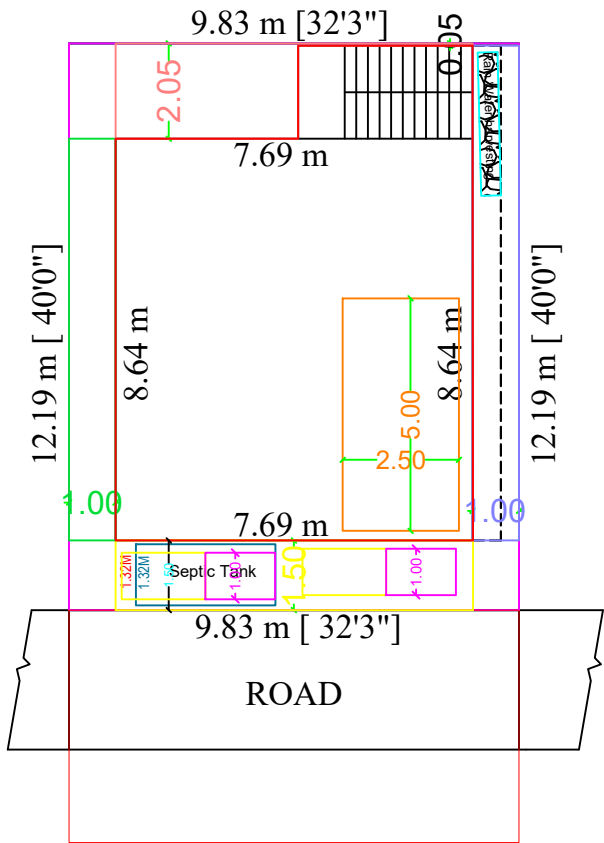


RAMASAMY'S HOUSE



WIKET GATE ELEVATION

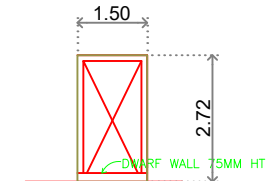


MAIN GATE ELEVATION

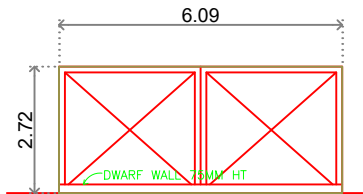


SITE PLAN (Not To Scale)

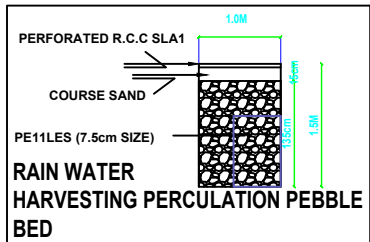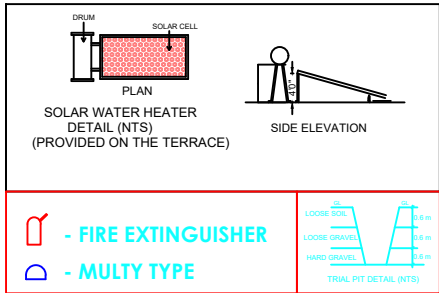

PLAN FOR FIRST FLOOR

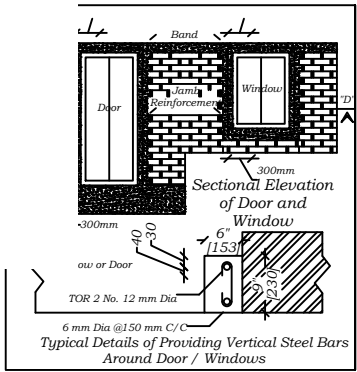

PLAN

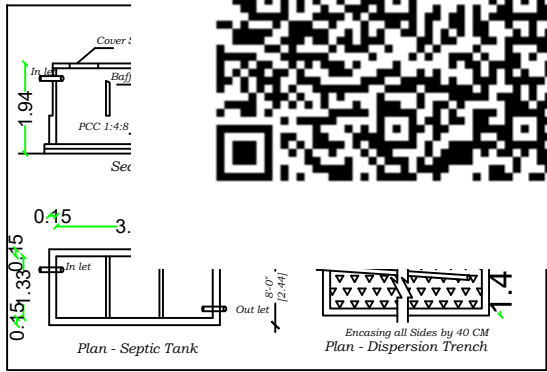

Applicant

S. Babu

S. Saravanan

S. Soundararaj

Er. C. PORKODI, D.C.E.

Licensed Building Surveyor

IMAYAM ASSOCIATES

Civil Engineers & Consultant

No. 166, Kalyanam Complex

Trichy Main Road, Sulur

Coimbatore - 641 402

Er. C. PORKODI, D.C.E.,
Registered Engineer Gr-I
Cell:9944850771

Reference	
Site Boundary	☐
Prop Building	☐
Existing Road	☐

