
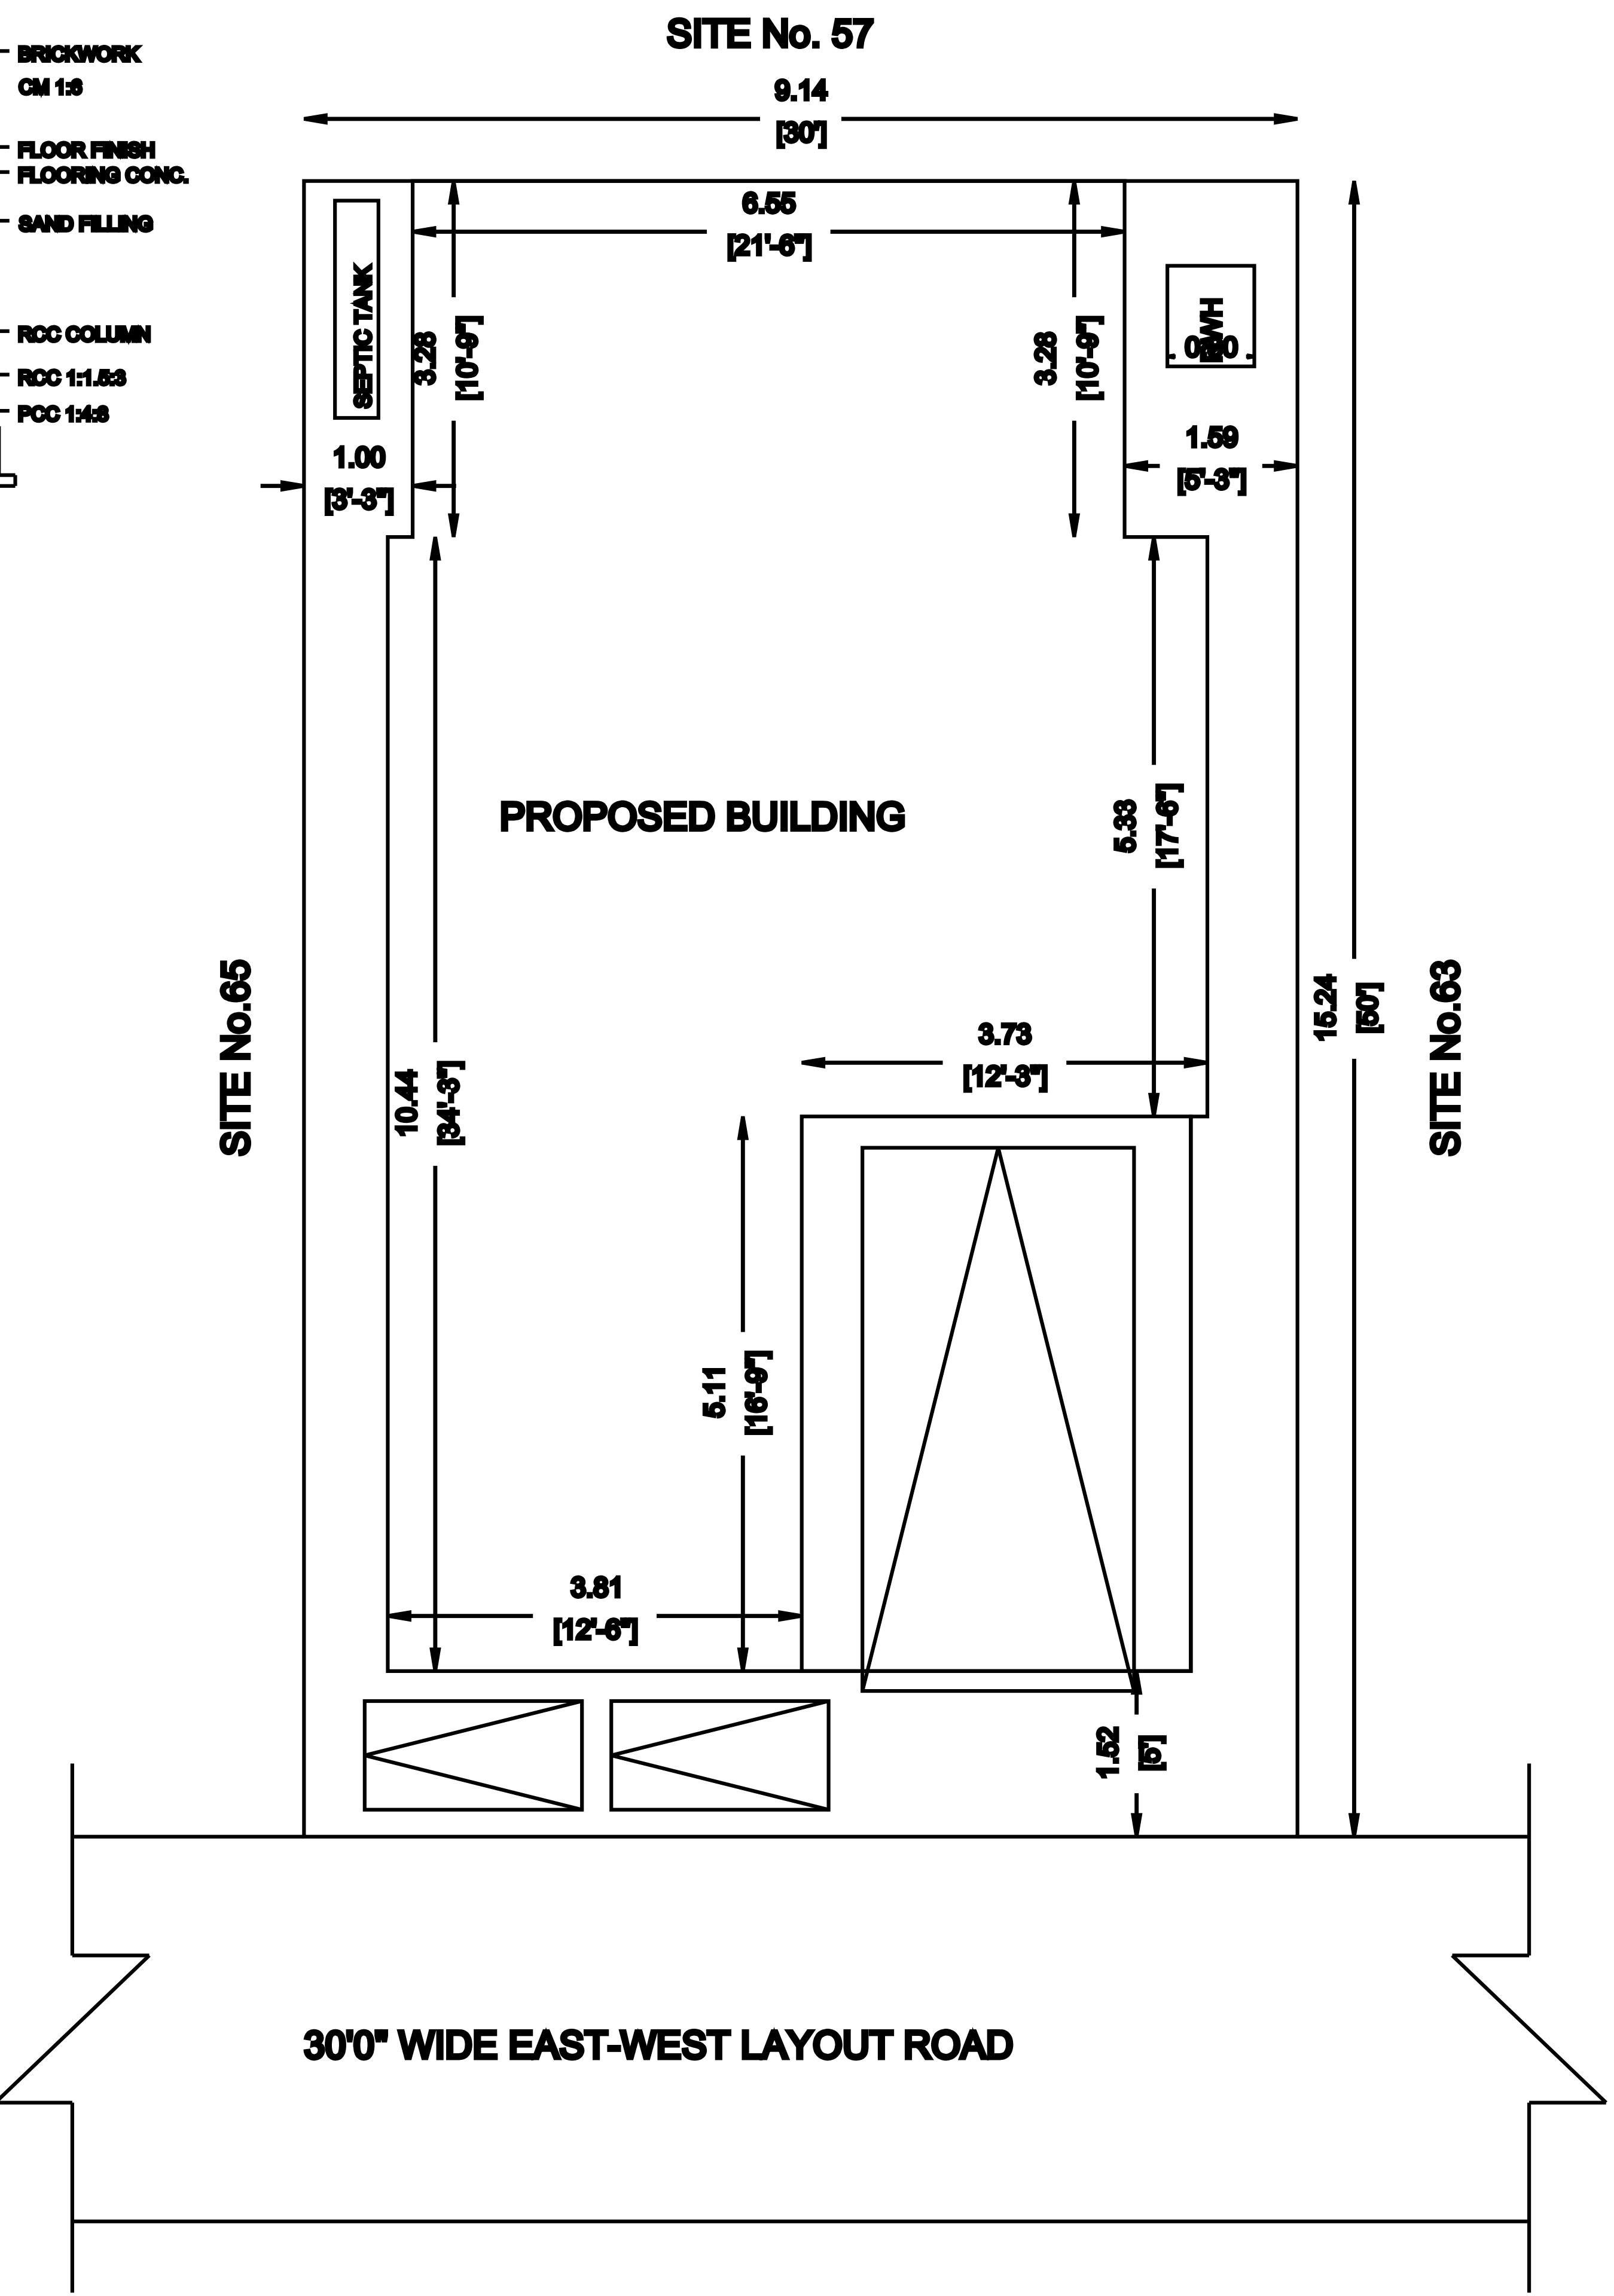
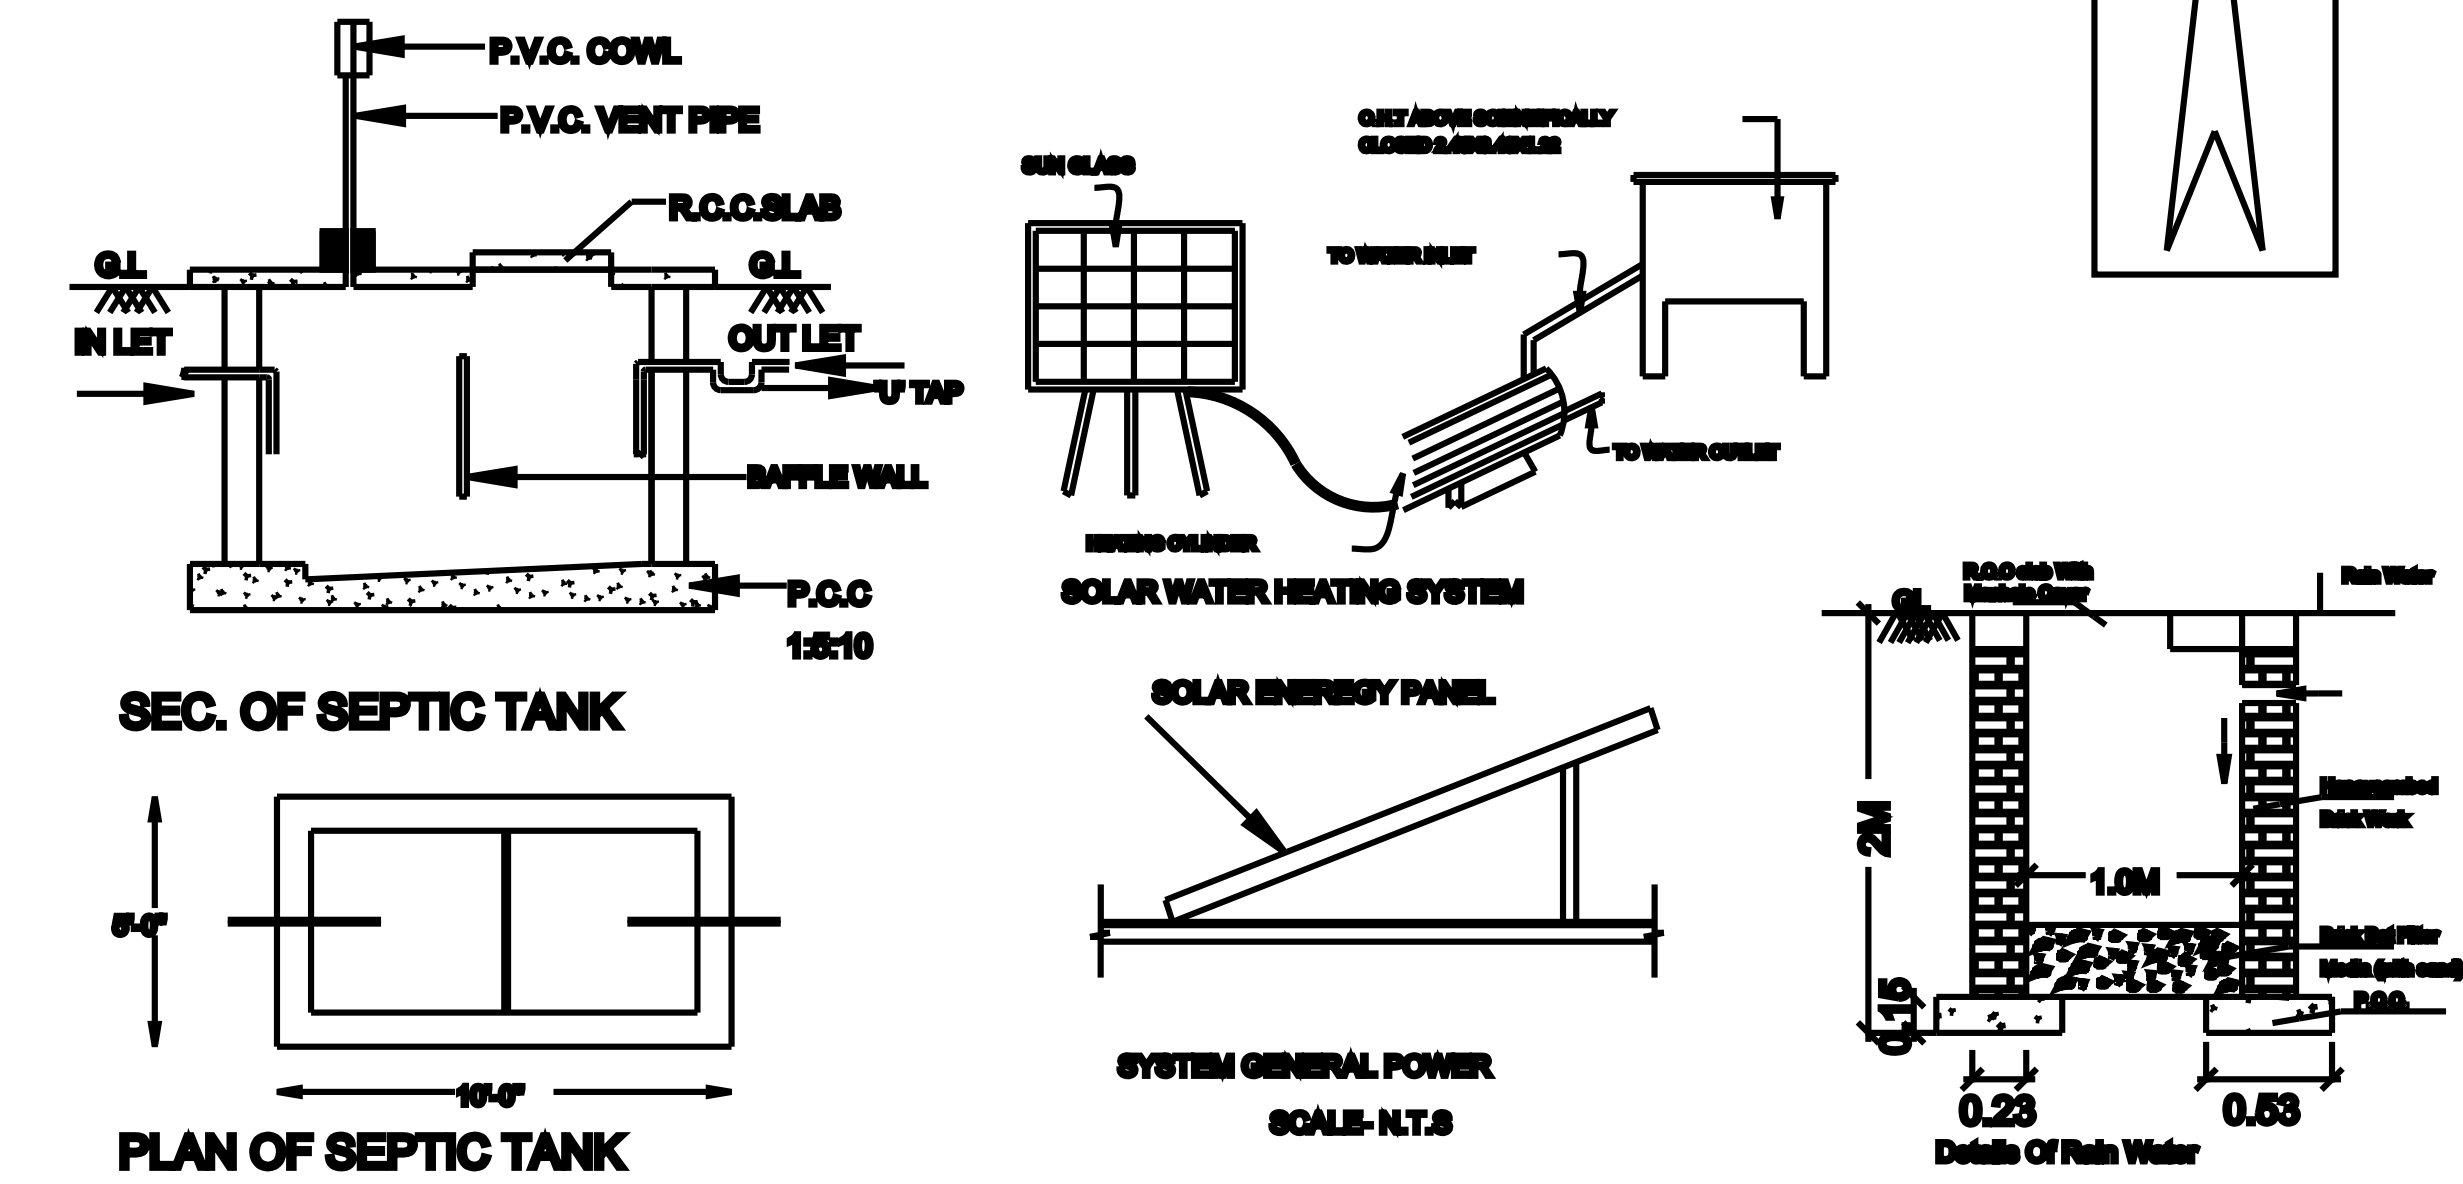
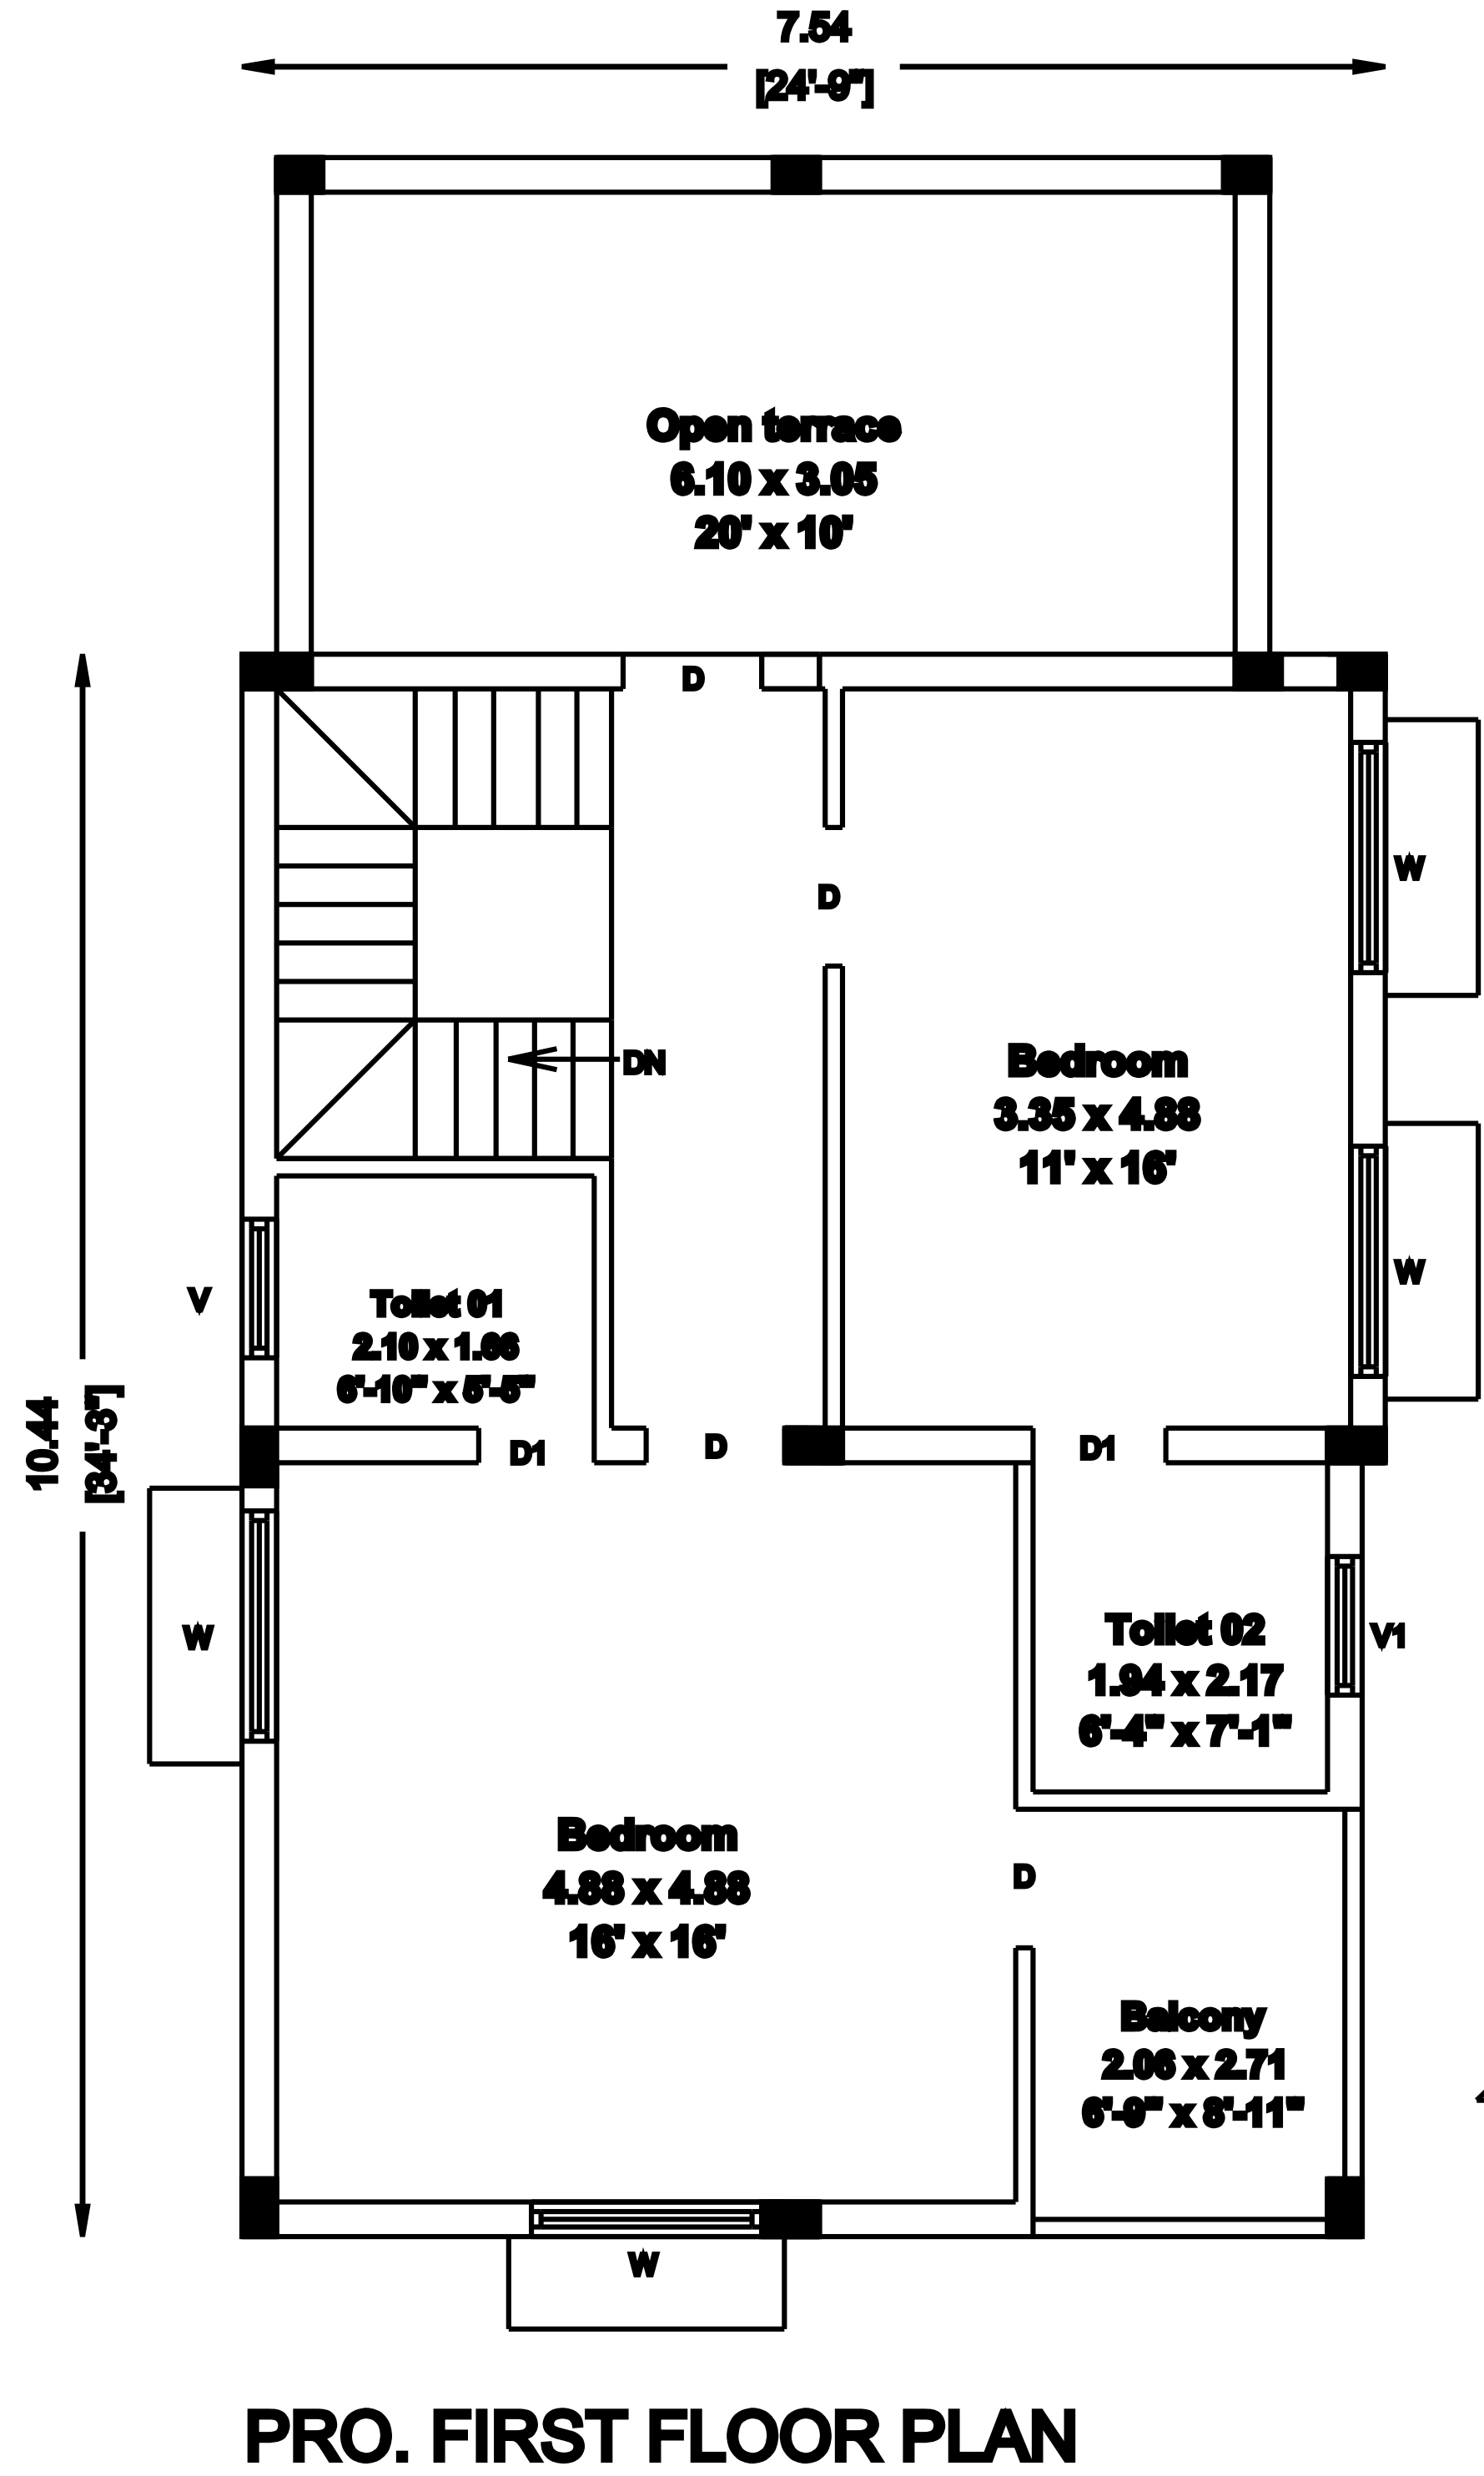
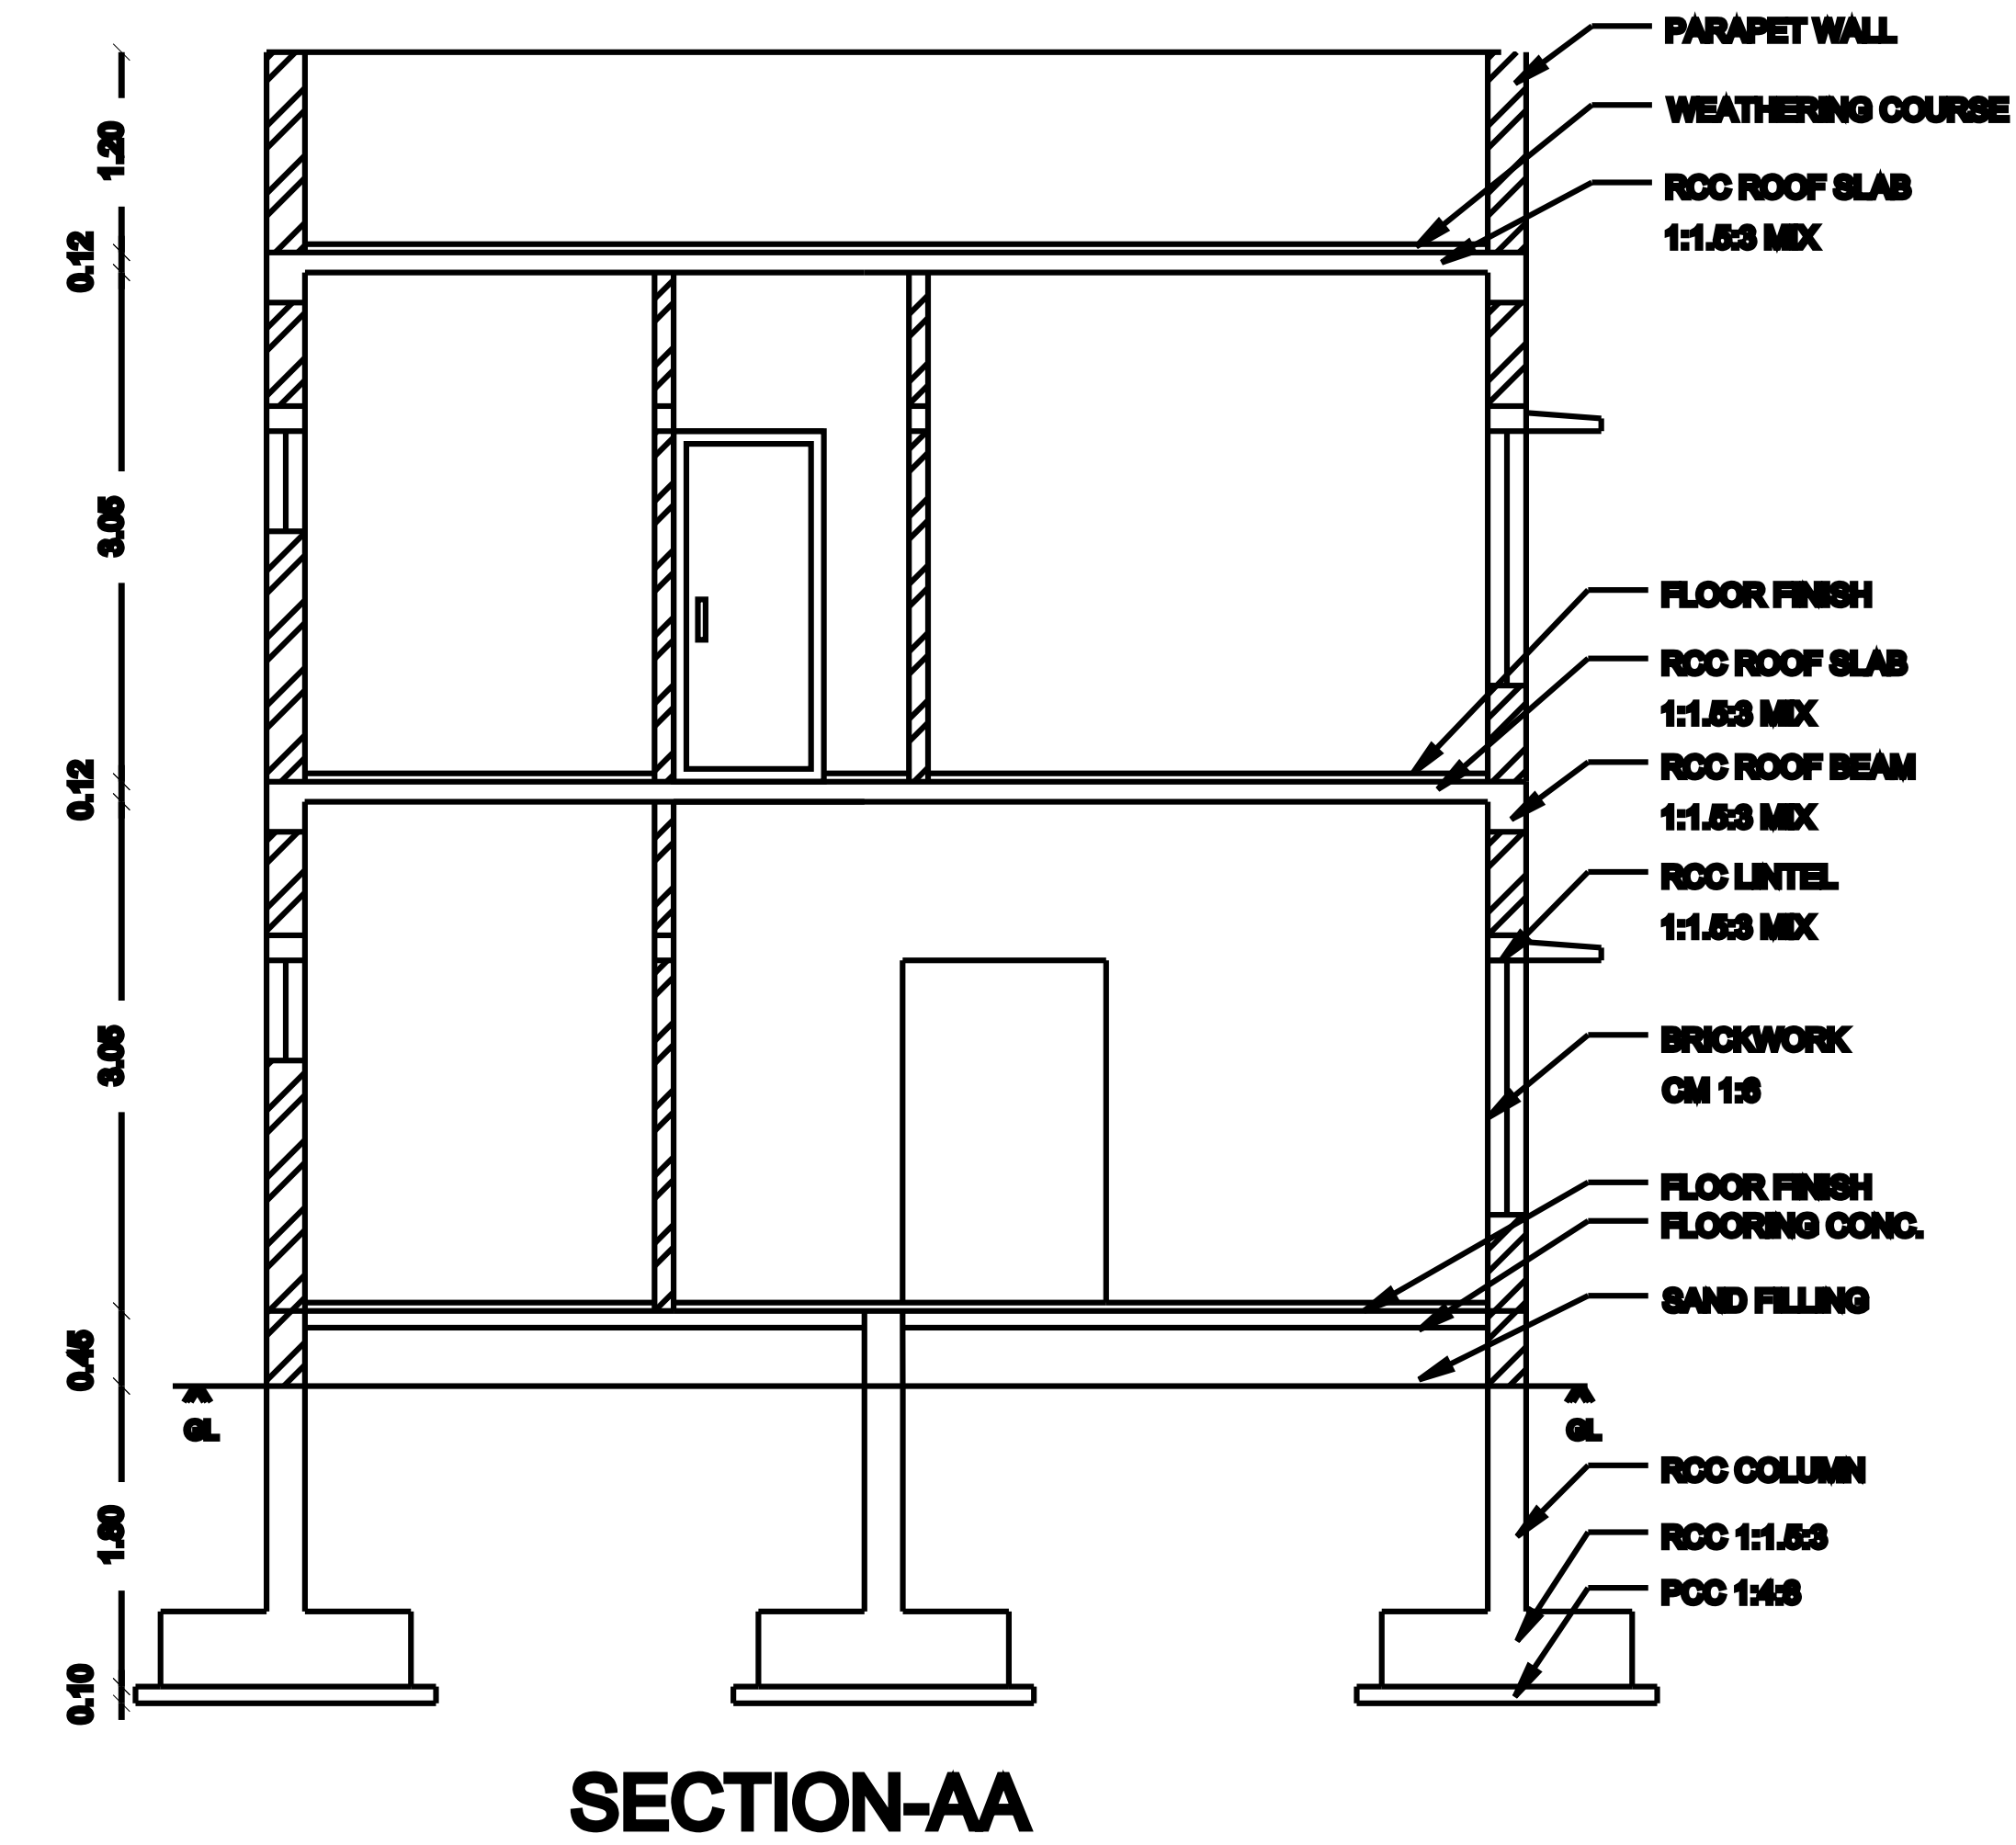
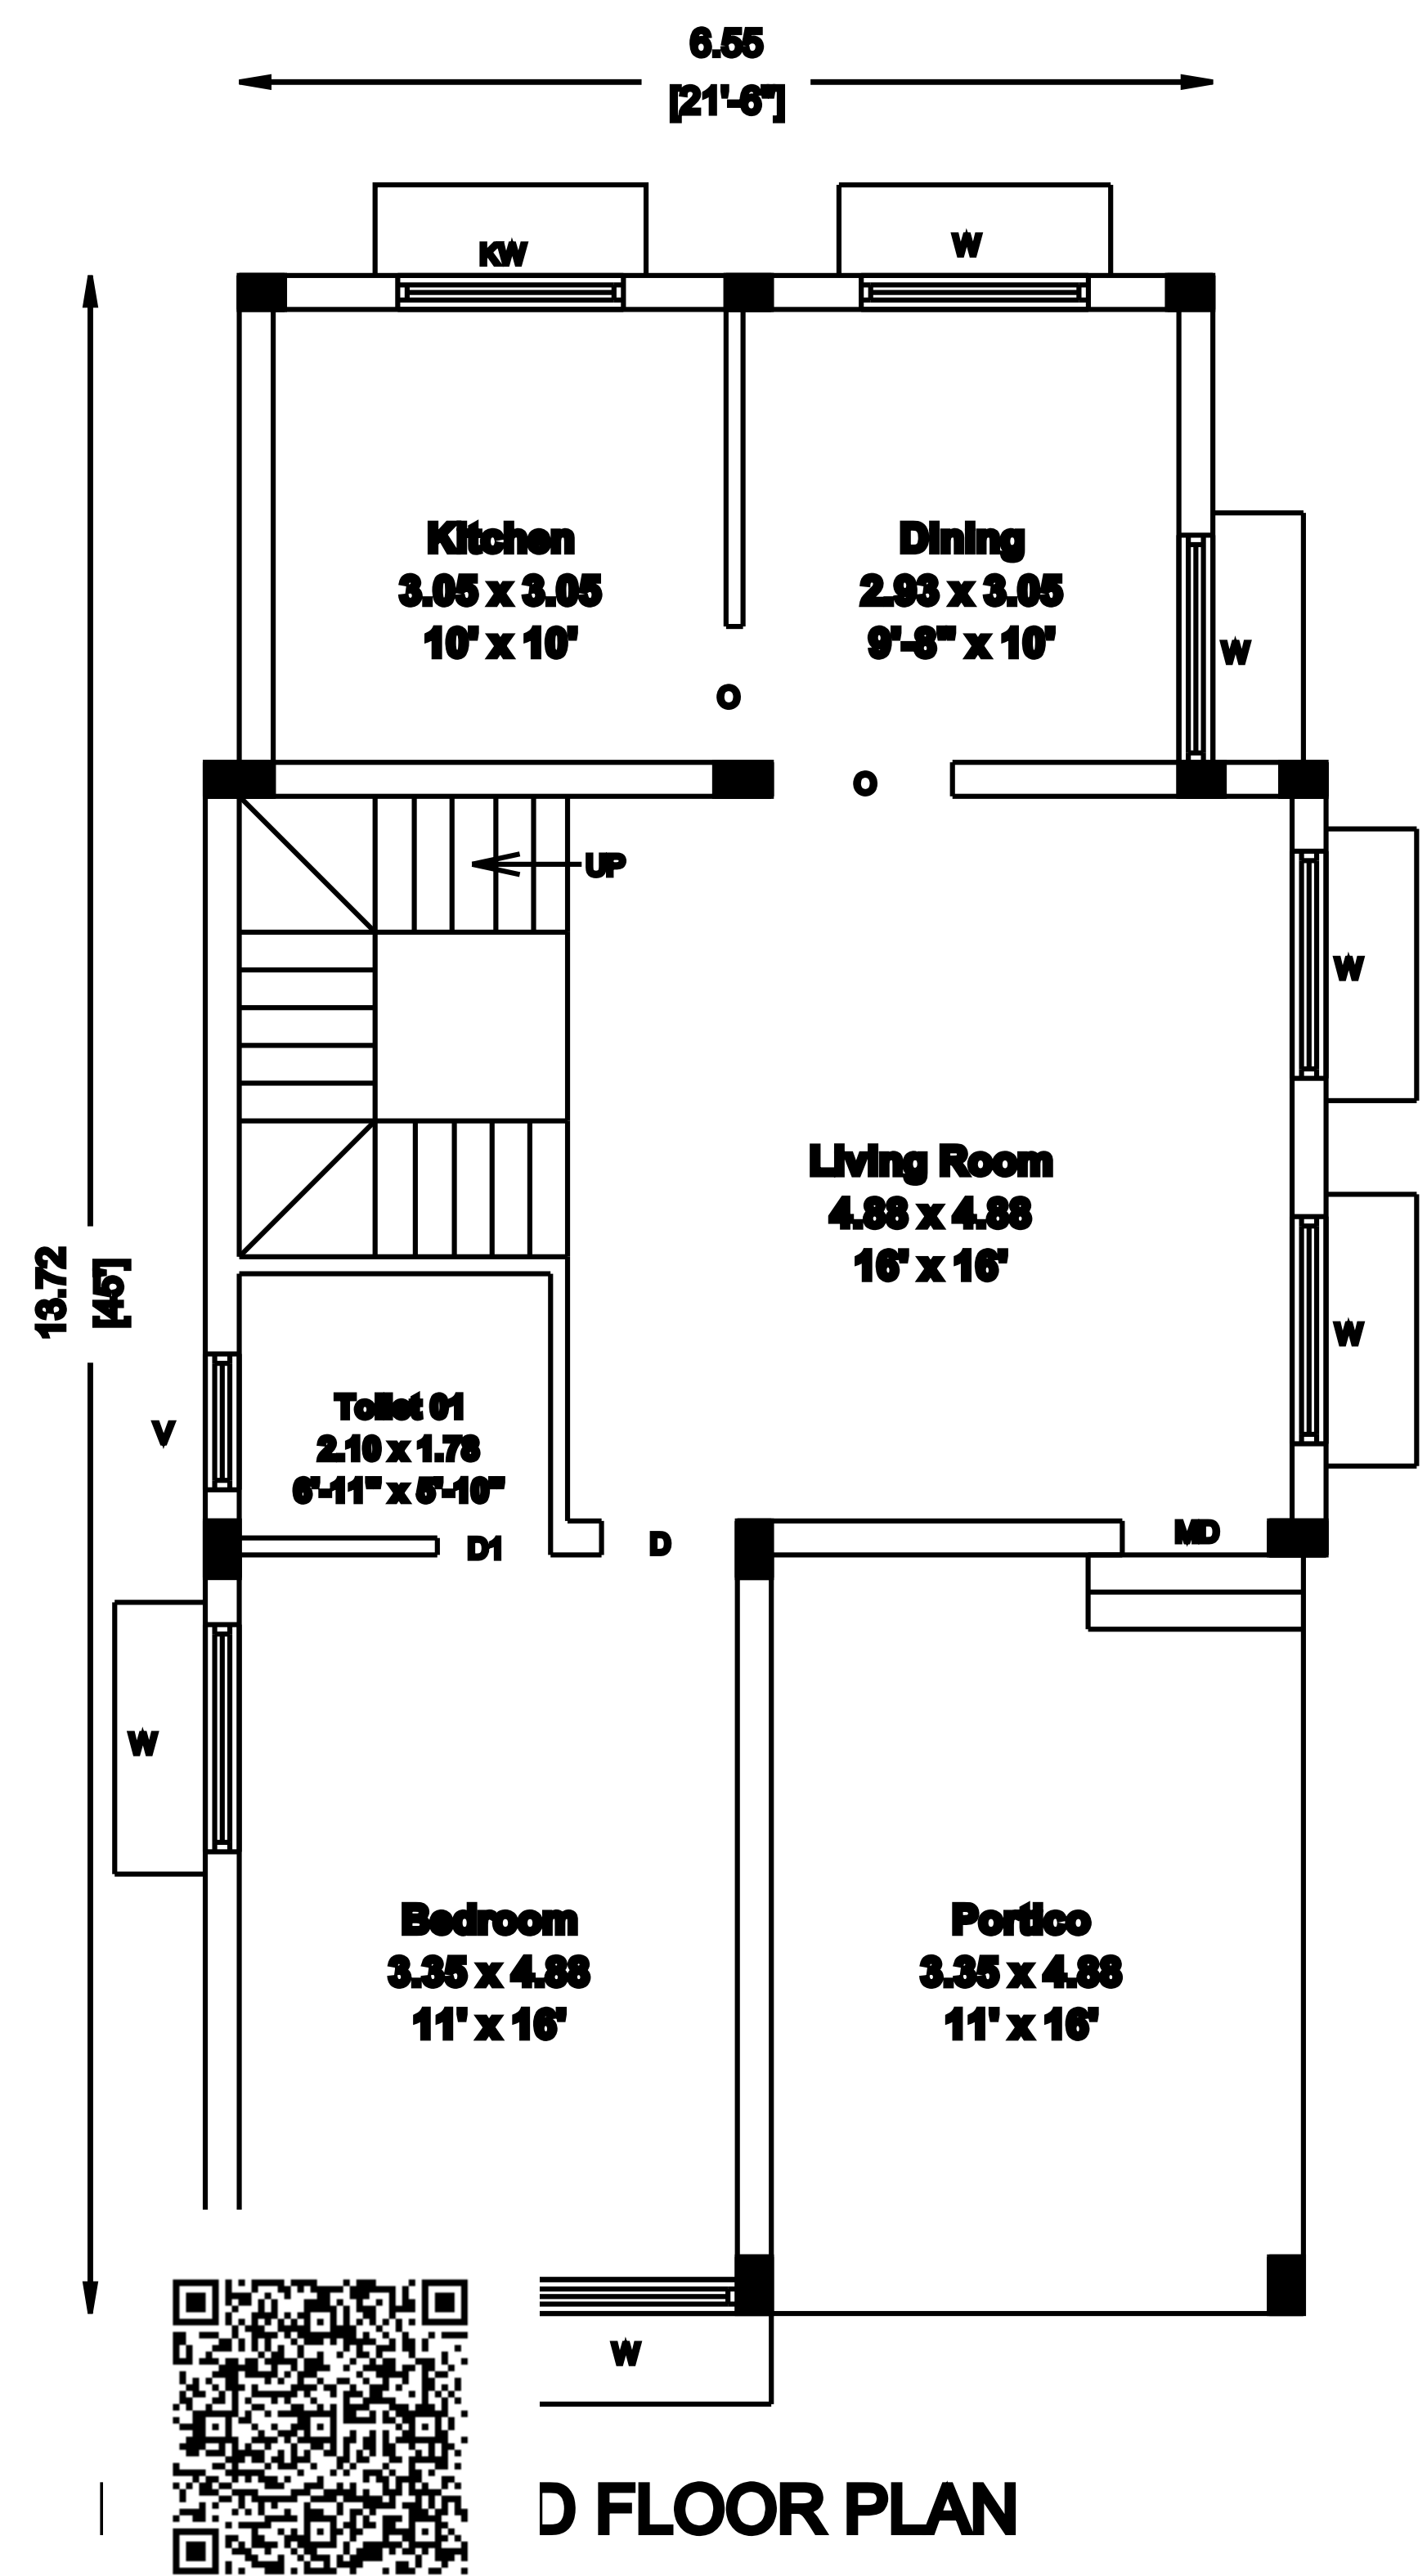


PLAN SHOWING THE PROPOSED CONSTRUCTION OF GROUND & FIRST FLOOR RCC ROOF RESIDENTIAL BUILDING AT SITE No.64, S.F.No.486/8A, IN "AARATHANA VILLAGE", IN KALIKKANAICKENPALAYAM VILLAGE, DHALIYUR TOWN PANCHAYAT, PERUR TALUK AND COIMBATORE DISTRICT.
DTCP APPROVAL No. 342/2021

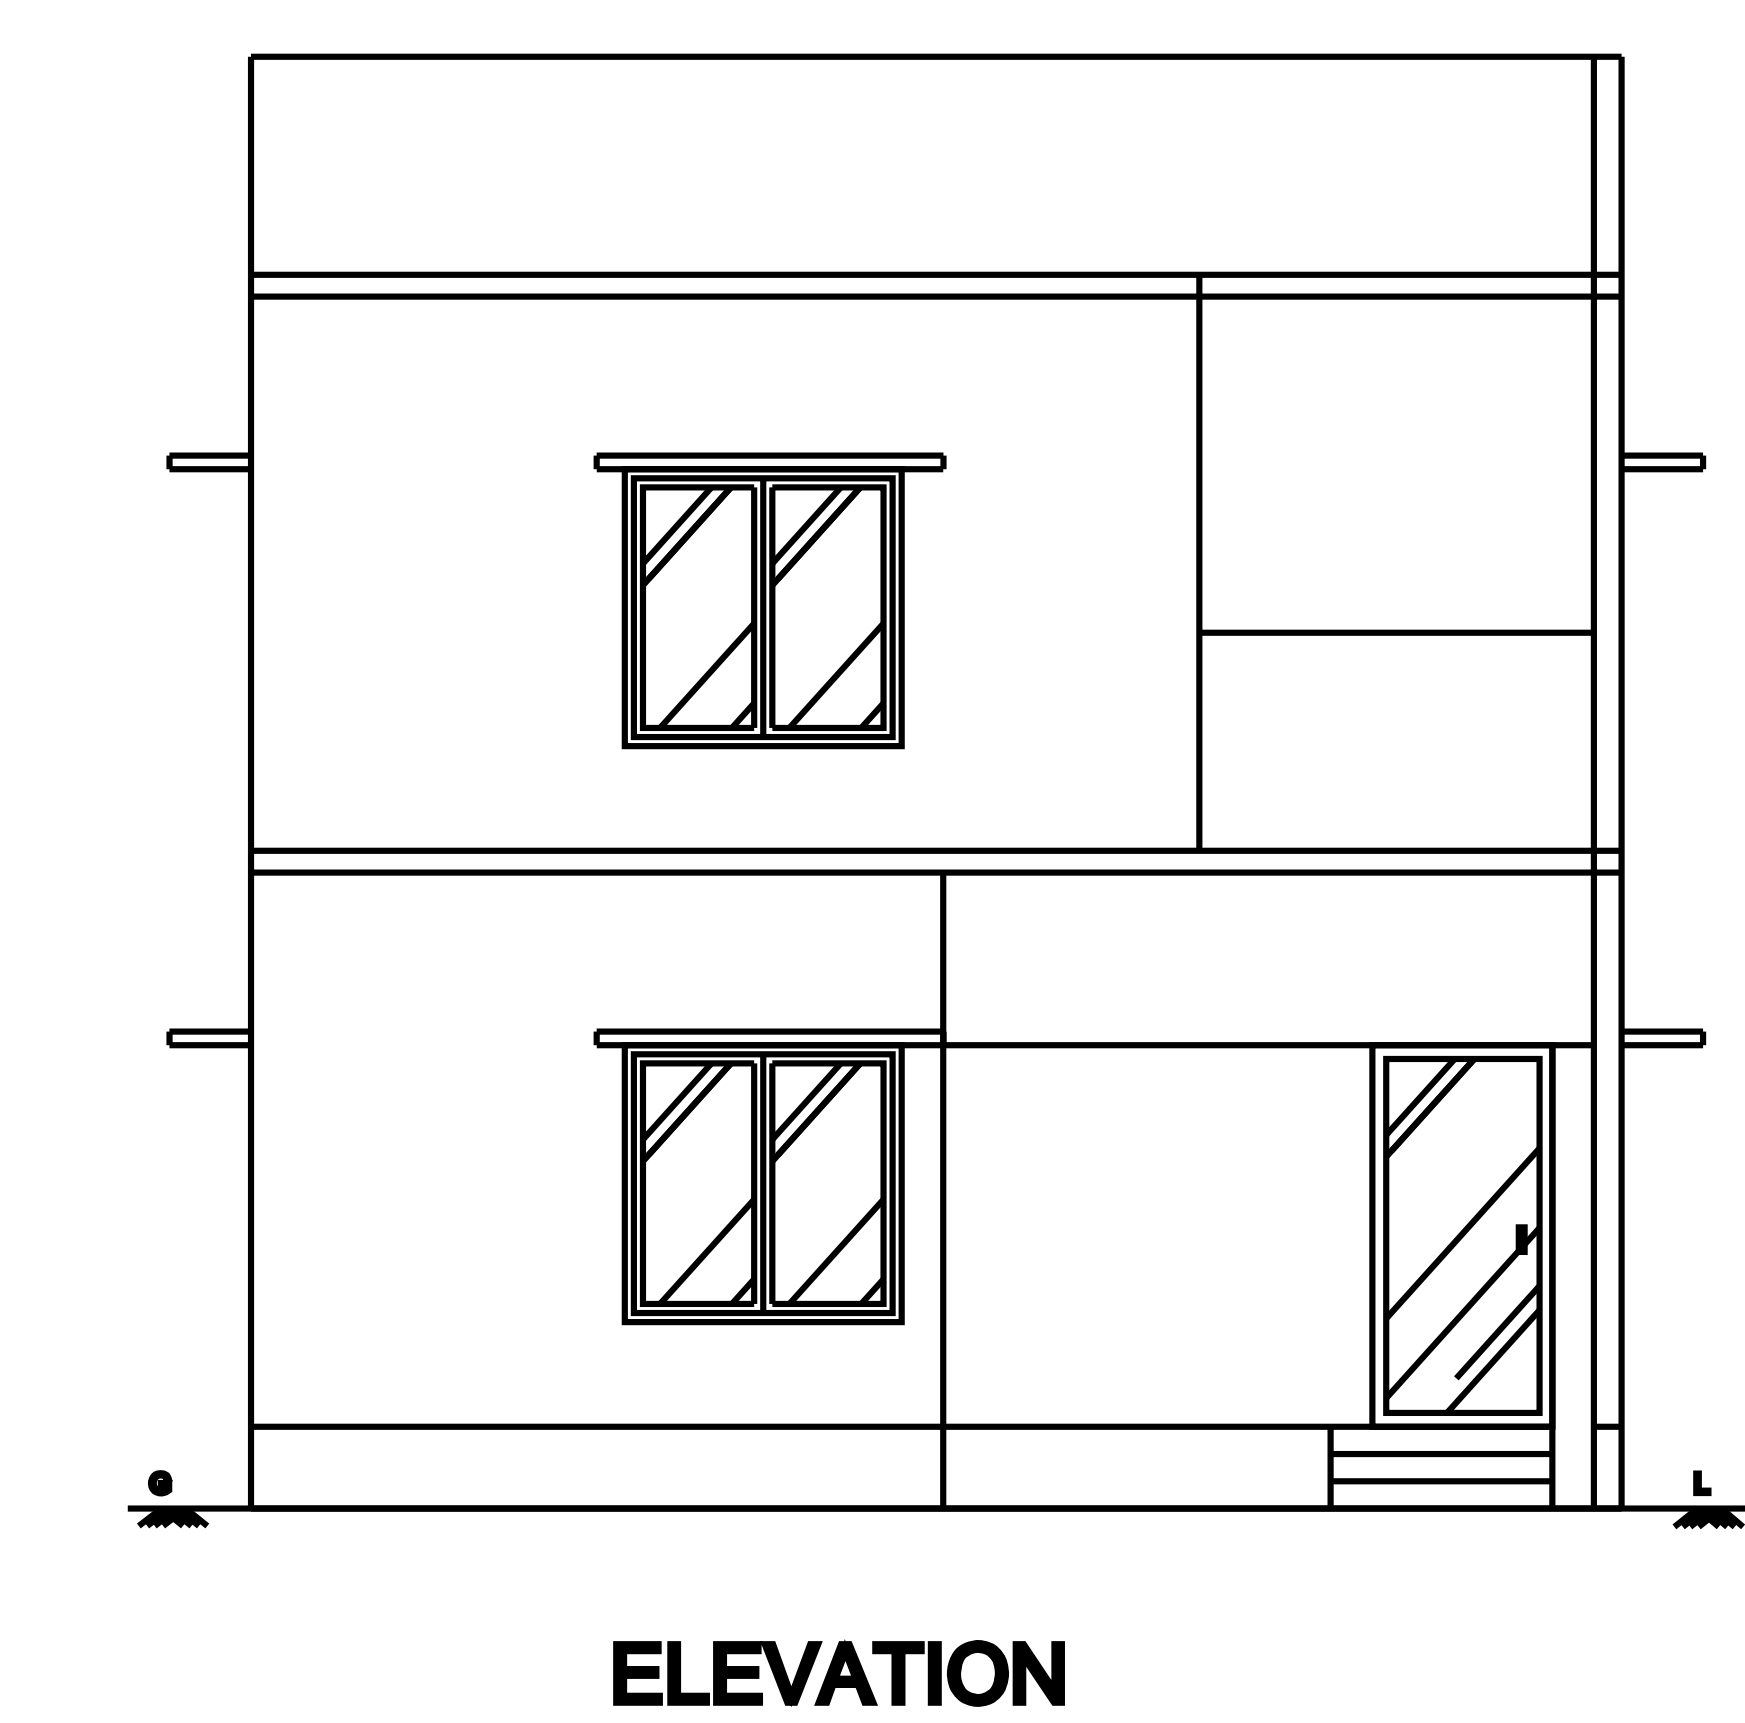

AREA STATEMENT		
DESCRIPTION	SQ.FT	SQ.M
SITE EXTENT	1500.00	139.35
PRO. GROUND FLOOR	1070.47	99.45
PRO. FIRST FLOOR	773.38	71.85
OPEN SPACE	429.53	39.90

SCHEDULE OF JOINERIES		
TYPE	DESCRIPTION	SIZE
MD	MAIN DOOR	1.00X2.13
D	DOOR	0.91X2.13
D1	DOOR	0.76X2.13
W	WINDOW	1.52X1.52
KW	KITCHEN WINDOW	1.52X0.91
V	VENTILATOR	0.91X0.61

ALL DIMENSIONS ARE IN METRE [FEET]

OFFICE USE:

APPLICANT

REGISTERED ENGINEER