


PLAN SHOWING THE PROPOSED CONSTRUCTION OF R.C.C.ROOF GROUND & FIRST FLOOR RESIDENTIAL BUILDING IN
S.F.NO:20/B2 Part & 21/B Part , PLOT NO: 58," SRI RAM GARDEN " LAYOUT AT SULEESWARANPATTI TOWN PANCHAYAT,
POLLACHI TALUK, COIMBATORE DISTRICT. (D.T.C.P.Regularization App.No: 60/2020, Date : 30.11.2020)
Applicant Name : Mr.K.NATARAJAN (S/o:Karuppanan)

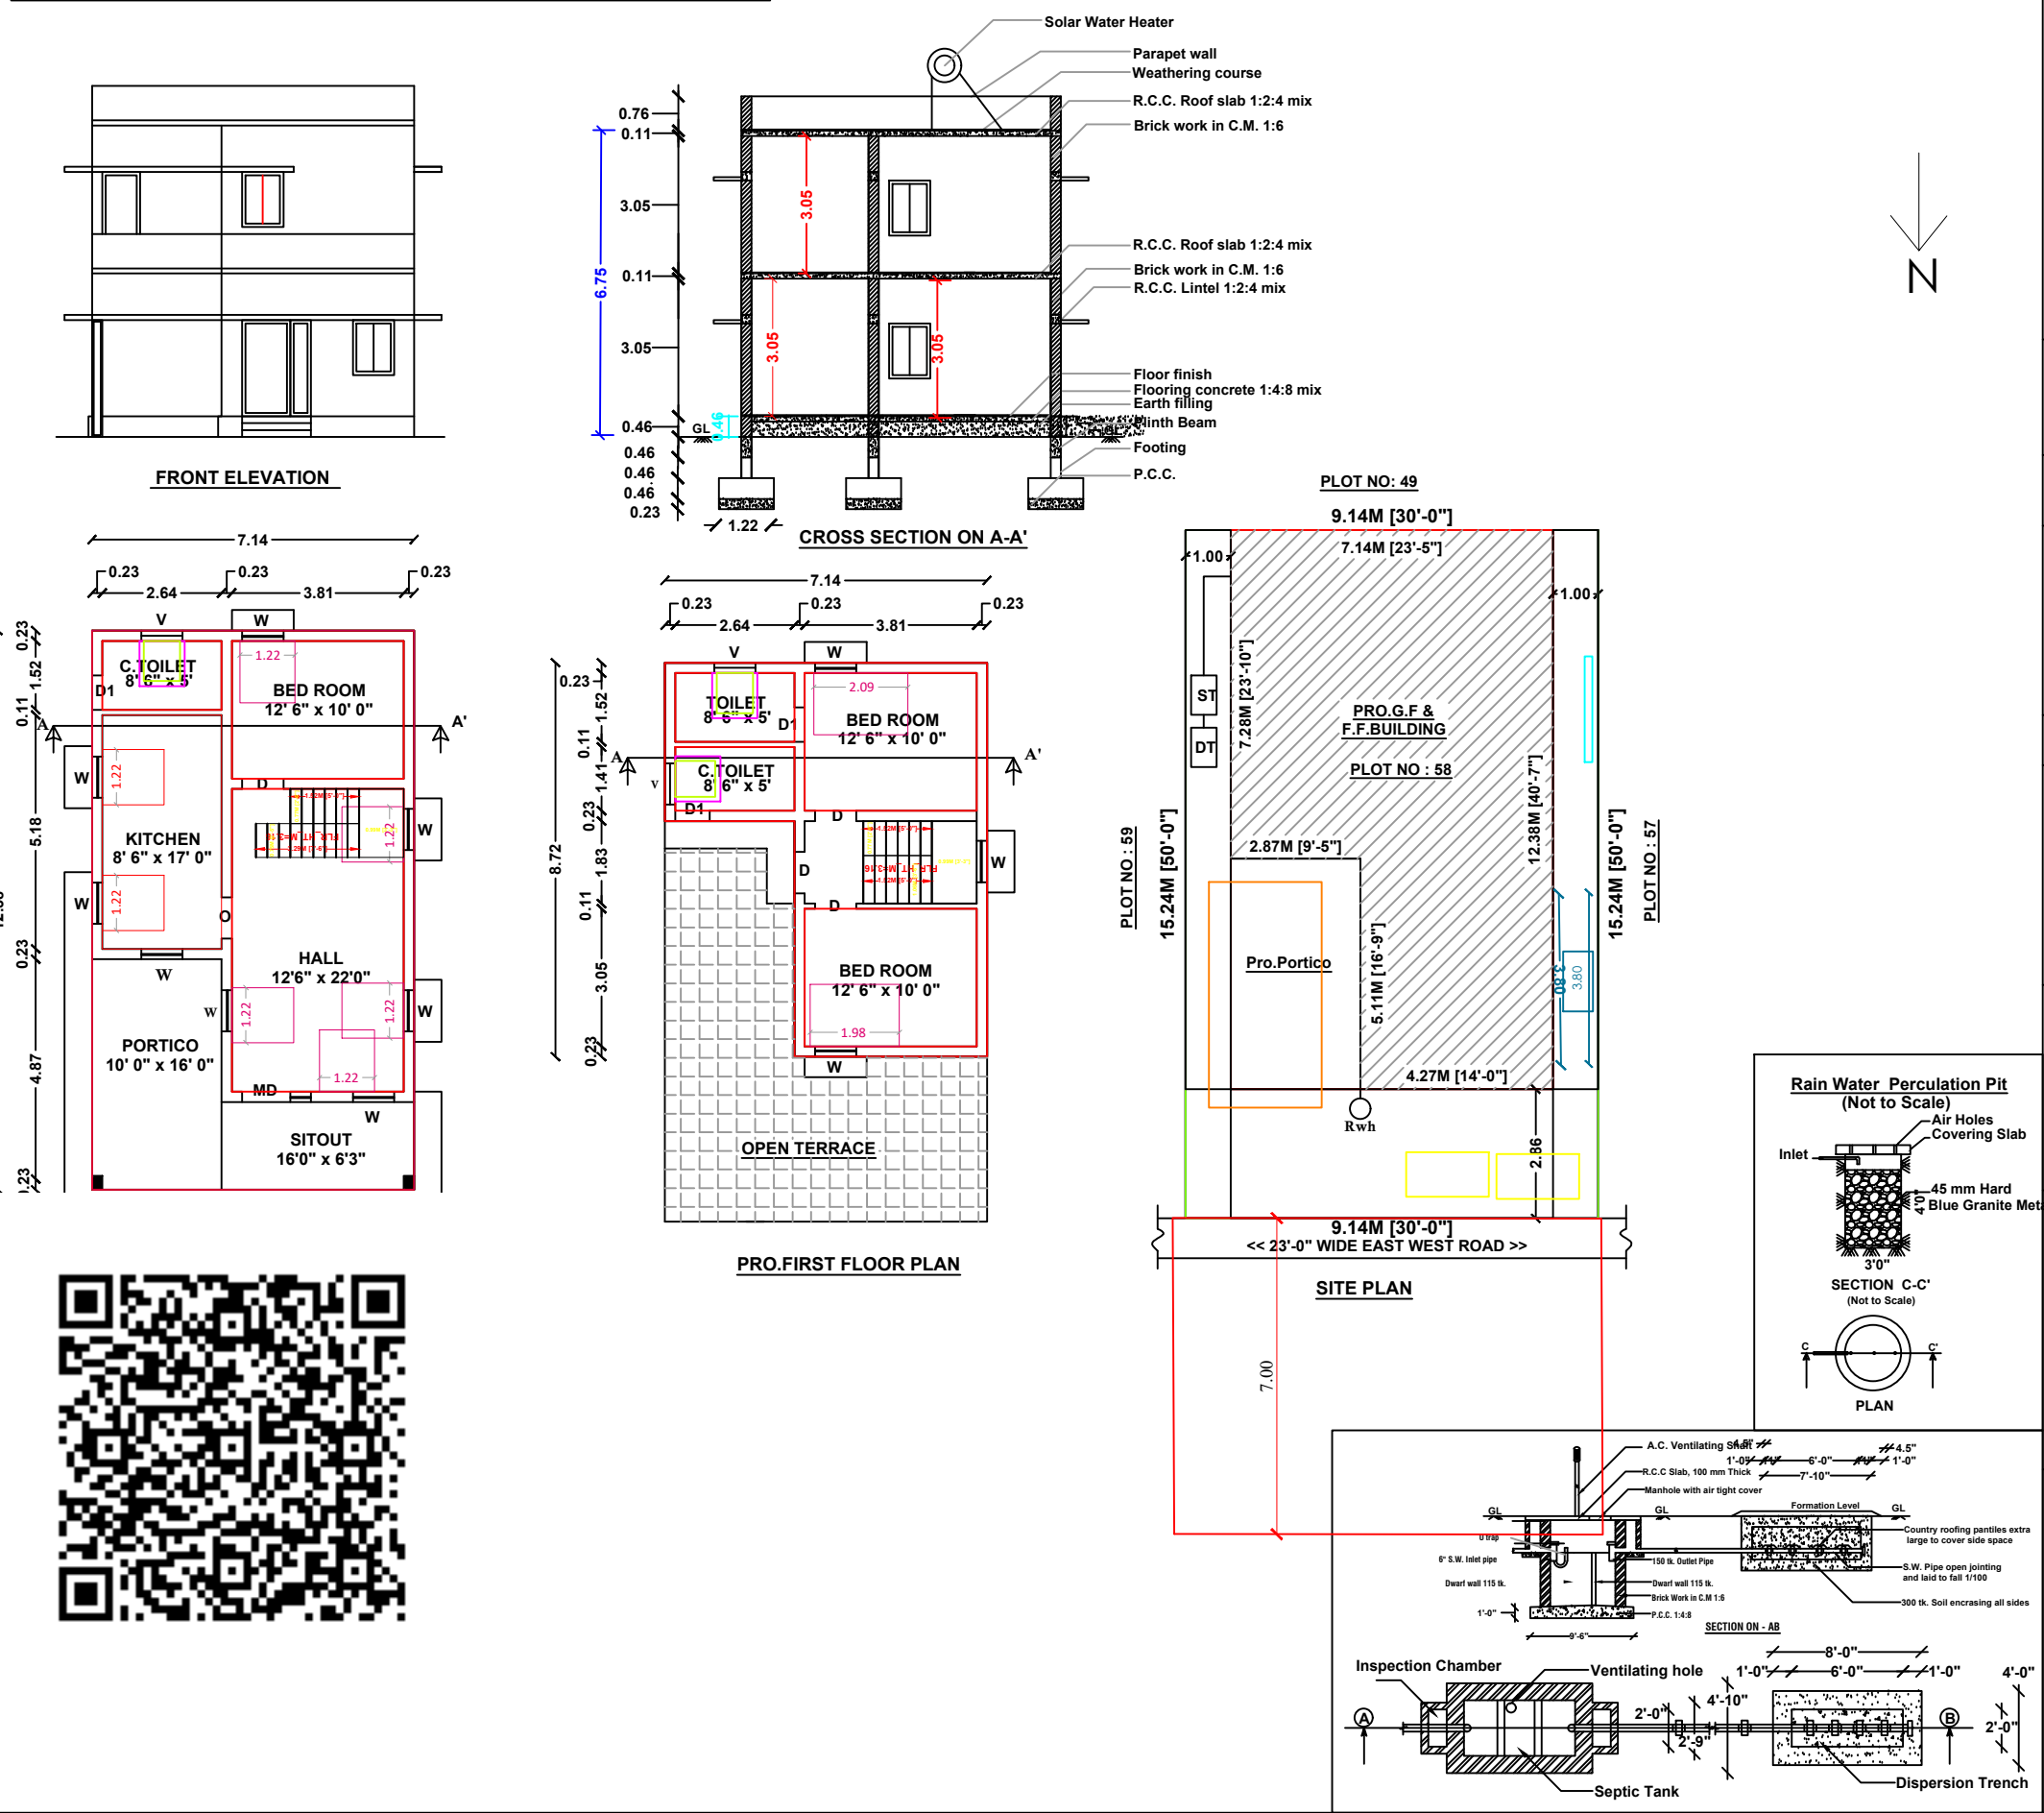

Scale
Plan : 1: 100
Site Plan : 1:200

Area details	Sq.ft.	Sq.m.
Area of the Site	1500.00	139.40
Area of the Pro.G.F.Building	951.32	88.38
Area of the Pro.F.F.Building	509.03	47.29
Area of the Open Space	548.68	51.02

Schedule of Joineries		
MD Main Door	5'-0" x 7'-0"	(1.52 x 2.13)
D Door	3'-3" x 7'-0"	(0.99 x 2.13)
D1 Door	2'-6" x 7'-0"	(0.76 x 2.13)
W Window	4'-0" x 4'-6"	(1.21 x 1.37)
V Ventilator	2'-6" x 2'-0"	(0.76 x 0.60)

Site boundary	
Pro.G.F.Building	
Pro.F.F.Building	
Road	
Rain Water Pit (RWH)	

Mr.K.NATARAJAN (S/o:Karuppanan)

[Signature]

Applicant.

Er. V.VINOTH KUMAR,D.C.E.,B.E.,L.B.S.,
VINAYAGA BUILDERS
Civil Engineer & Licensed Building Surveyor
#4. Marappan Street, Mariammal Complex, 1st Floor,
POLLACHI - 642 001. Cell : 95781 76478

L.B.S/Engineer