
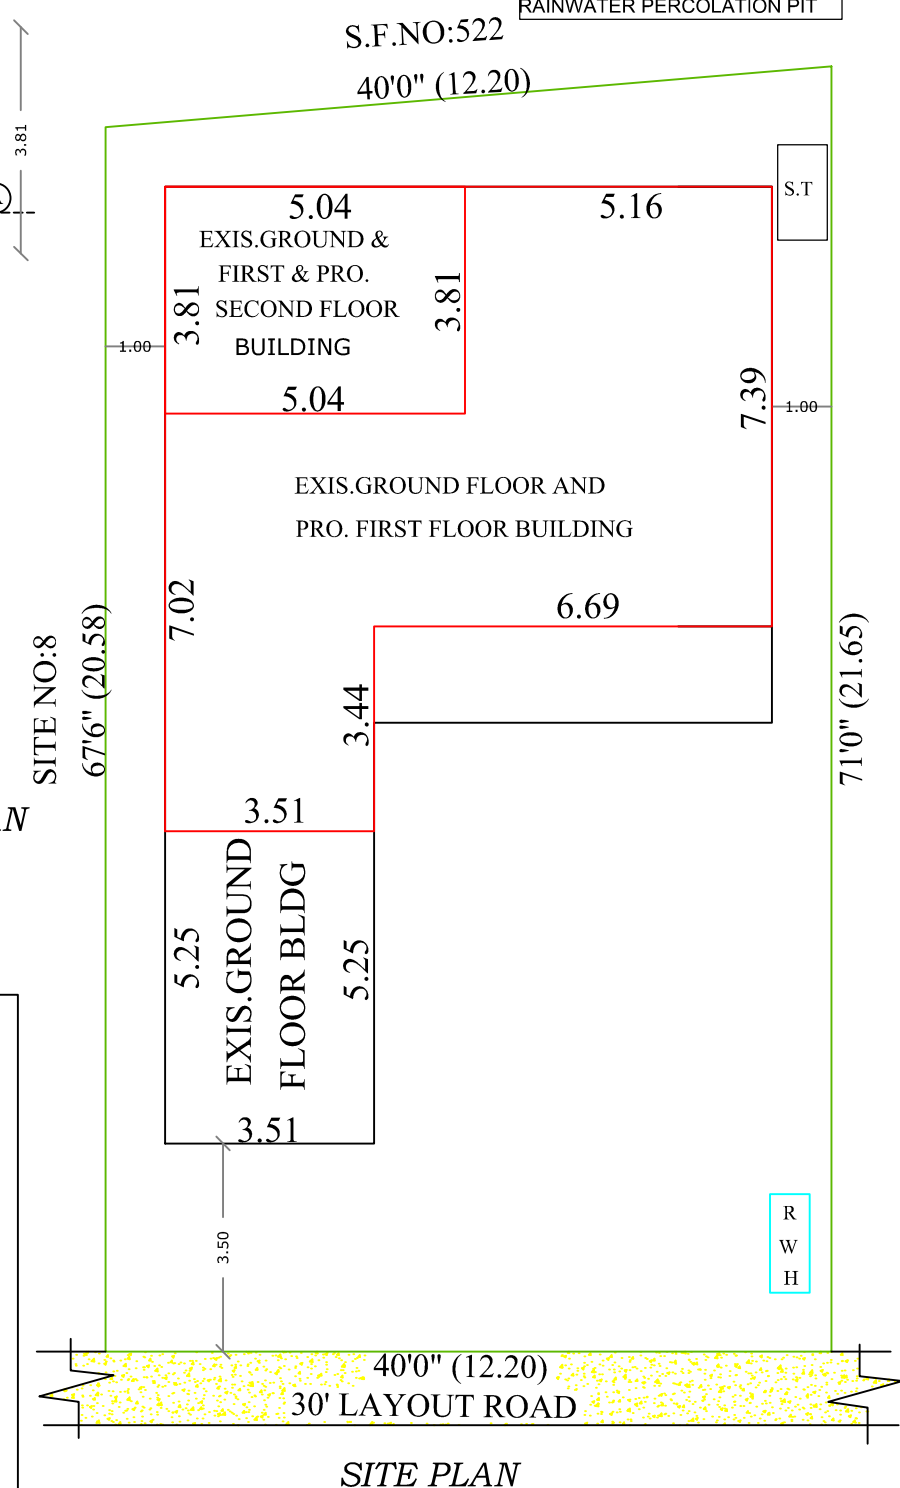
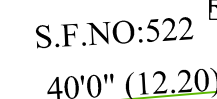
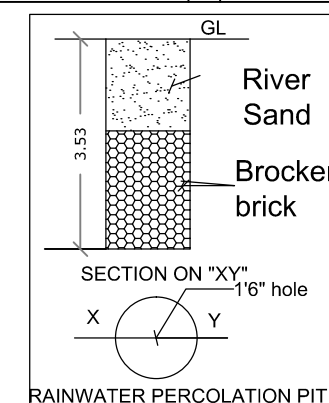
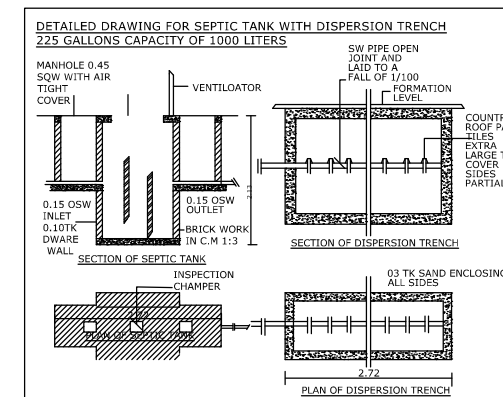
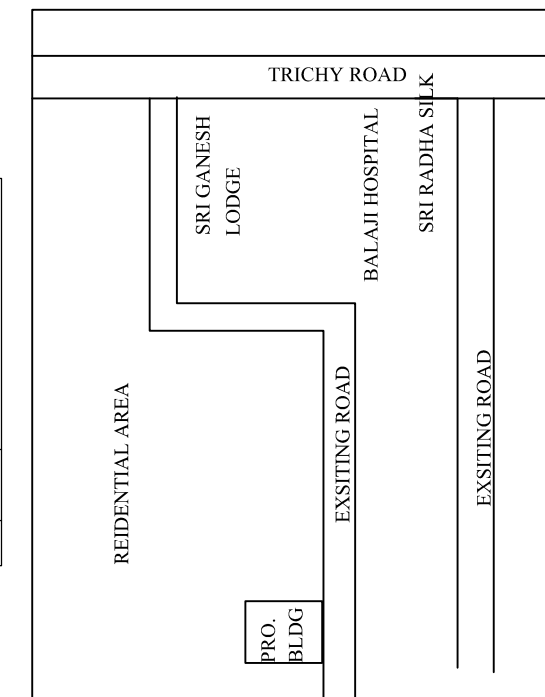


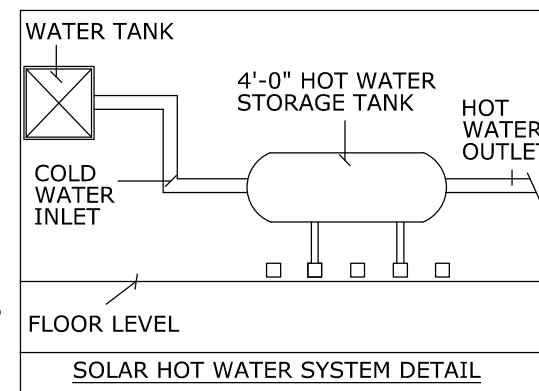

AREA DETAILS			
PLOT AREA DETAIL :			
Area of the Plot	2770 Sq.ft (or) 257.34 Sq.mt		
BUILDING AREA DETAILS :			
Floor Name	Area in (Sq.ft)	Area in (Sq.m)	No of Dwellings
Existing Ground Floor	1103.00	102.47	1
Existing First Floor	201.00	18.68	0
Proposed First Floor	740.00	68.77	1
Proposed Second Floor	207.00	19.20	0
Total Built up Area (Proposed)	947.00	87.97	1

JOINERY DETAILS		
Sym.	DESCRIPTION	SIZE (IN METER)
D	Door	0.91 x 2.13
D1	Door	0.76 x 2.13
O	Opening	0.91 x 2.13
W1	Window	1.22 x 1.37
	Ventilator	0.91 x 0.61

 - Site Boundary
 - Proposed Building
 - Road

All Dimension are in "METER"
 Paper Size - A2

GURUVAMMAL
APPLICANT

Pothini

ER. S.P.PRITHIVI RAJ
Registered Engineer Gr-I
SARASWATHI BUILDERS
SULUR, COIMBATORE -641402
Cell:9944003170, 9047367313

Registered Engineer

