


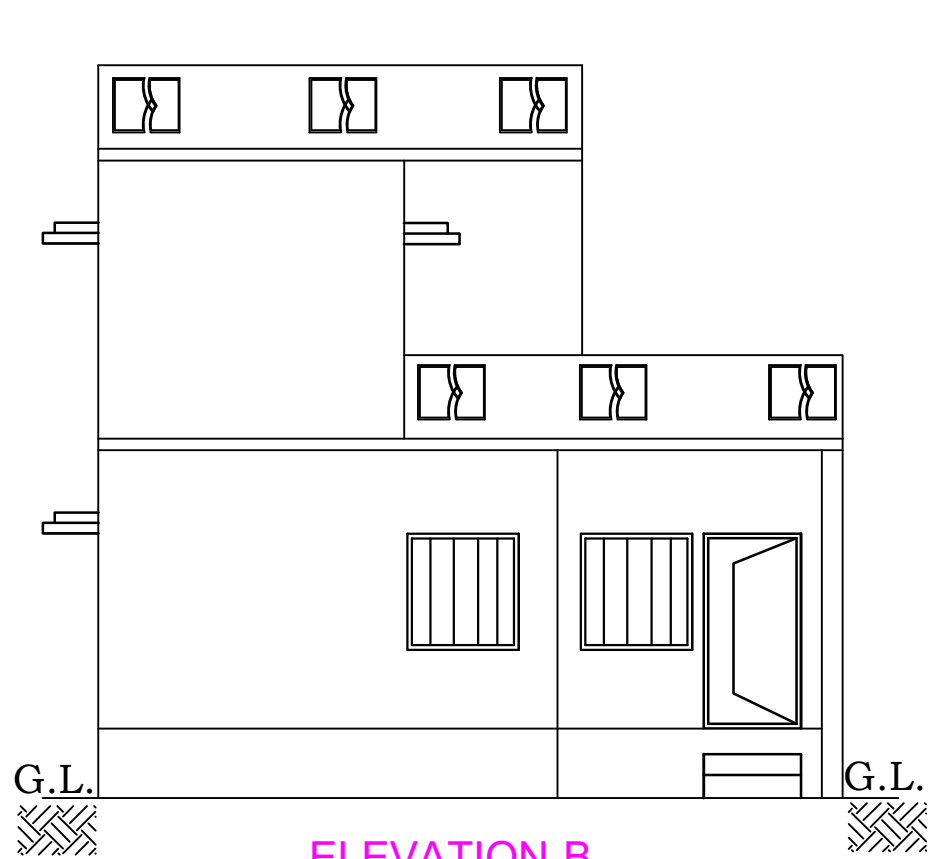


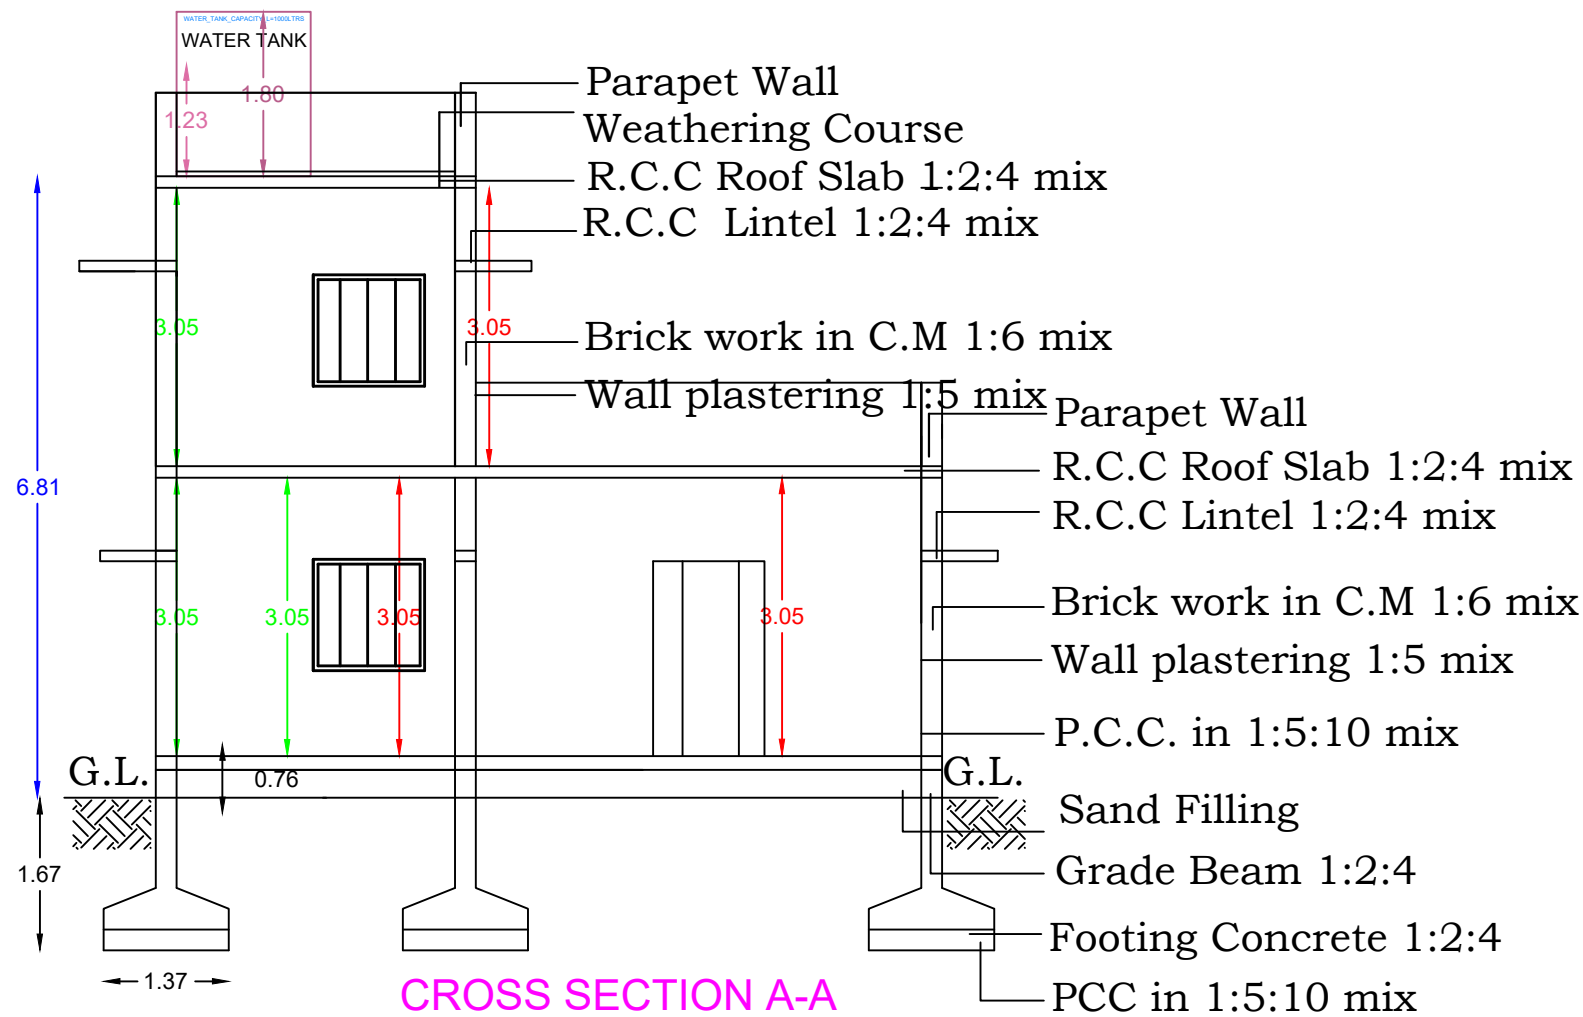

ELEVATION-B

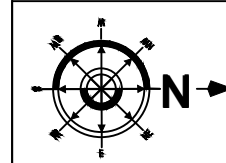

CROSS SECTION A-A

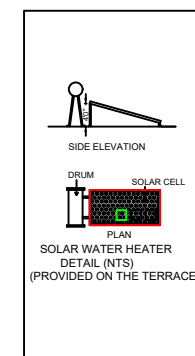

Plan Showing the Proposed Construction of
Ground Floor and First Floor R.c.c Roof
Residential Building in S.F.No.472/5A &
Site.No.18, at "GANESHA AVENUE"
(Dtcp.No.86/2019), No.4 Veerapandi Town
Panchayat, Coimbatore North Taluk and
District.

AREA STATEMENT

DESCRIPTION	SQ.FT	SQ.M
PLOT EXTENT	1400.00	130.064
GROUND FLOOR	916.00	85.098
FIRST FLOOR	292.00	27.127
TOTAL AREA BUILDING	1208.00	112.225
OPEN SPACE	484.00	44.965

PLOT COVERAGE
F.S.I


SCHEDULE OF JOINERY

TYPE	DESCRIPTION	SIZE IN METER	SIZE IN FEET
MD	M.DOOR	1.52 X 2.13	5'-0" X 7'-0"
D	DOOR	0.91 X 2.13	3'-0" X 7'-0"
D1	DOOR	0.76 X 2.13	2'-6" X 7'-0"
O	OPEN	0.91 X 2.13	3'-0" X 7'-0"
W1	WINDOW	1.83 X 1.52	6'-0" X 5'-0"
W	WINDOW	1.22 X 1.37	4'-0" X 4'-6"
W3	WINDOW	0.91 X 1.37	3'-0" X 4'-6"
KW	WINDOW	0.91 X 0.91	3'-0" X 3'-0"
V1	VENTILATOR	0.76 X 0.76	2'-6" X 2'-6"


SCALE - 1:100
[ALL DIMENSIONS ARE IN METER]

Mr.P.MUTHU SUBRAMANIYAN
NAME OF THE APPLICANT


SREE KUMAR ASSOCIATES
Er.B.KUMAR,B.E(CIVIL) L.B.S
Licence No:(166/LS/2023/00001)
53C, Balaji Complex, Periyanaickenpalayam -641 020
Cell : 9042309865 , 8825792661
L.B.S/ENGINEER

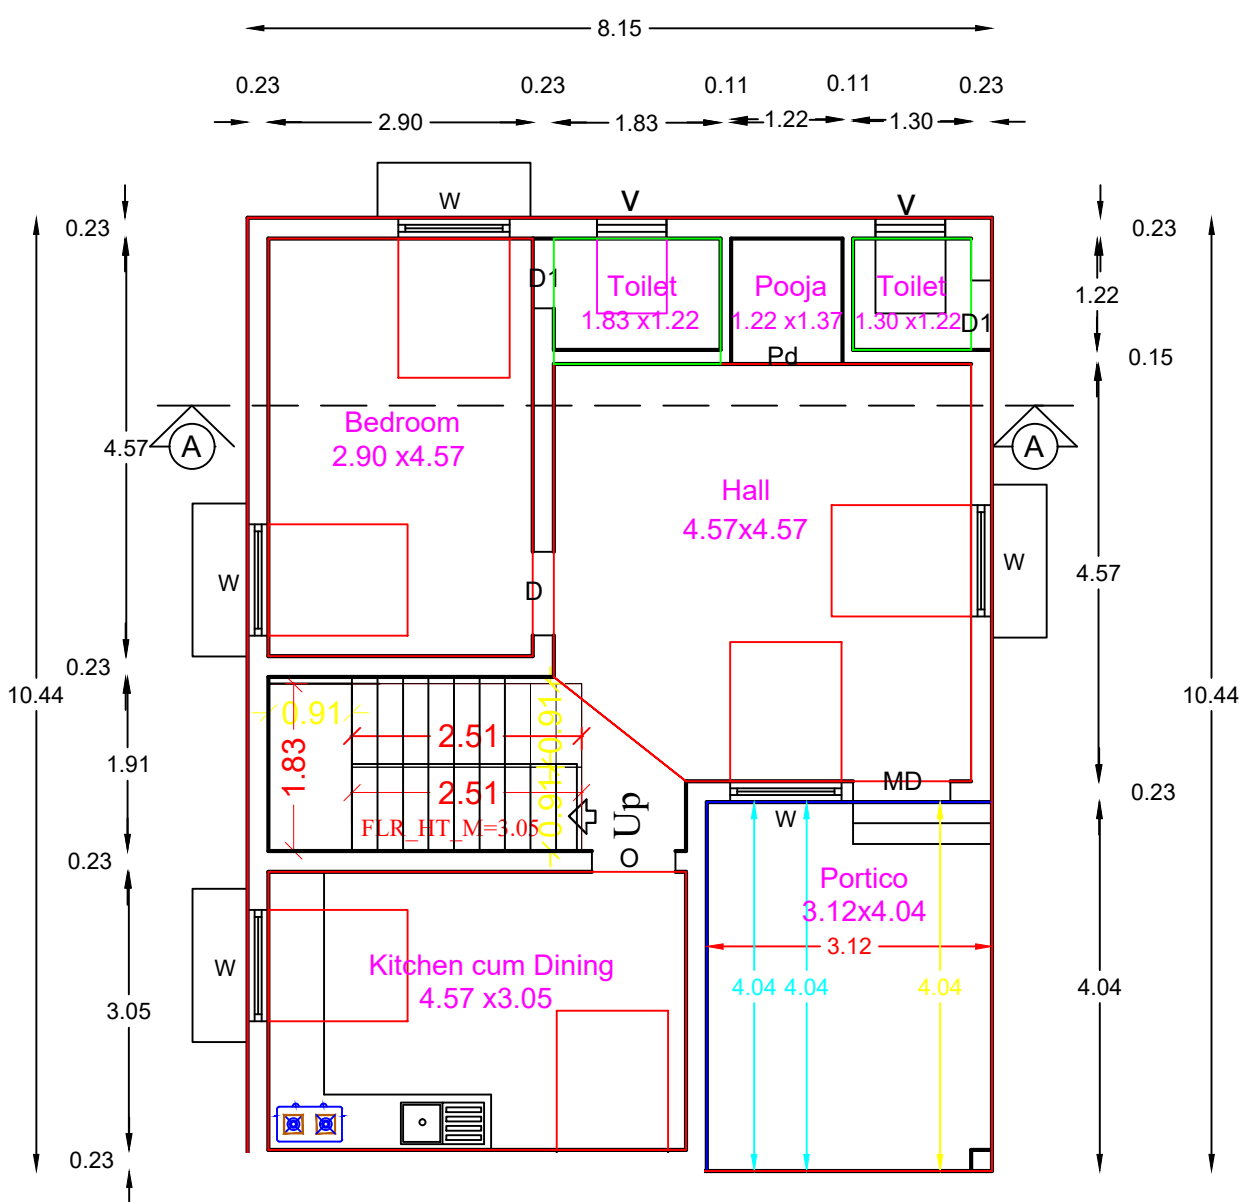





FLOOR PLAN

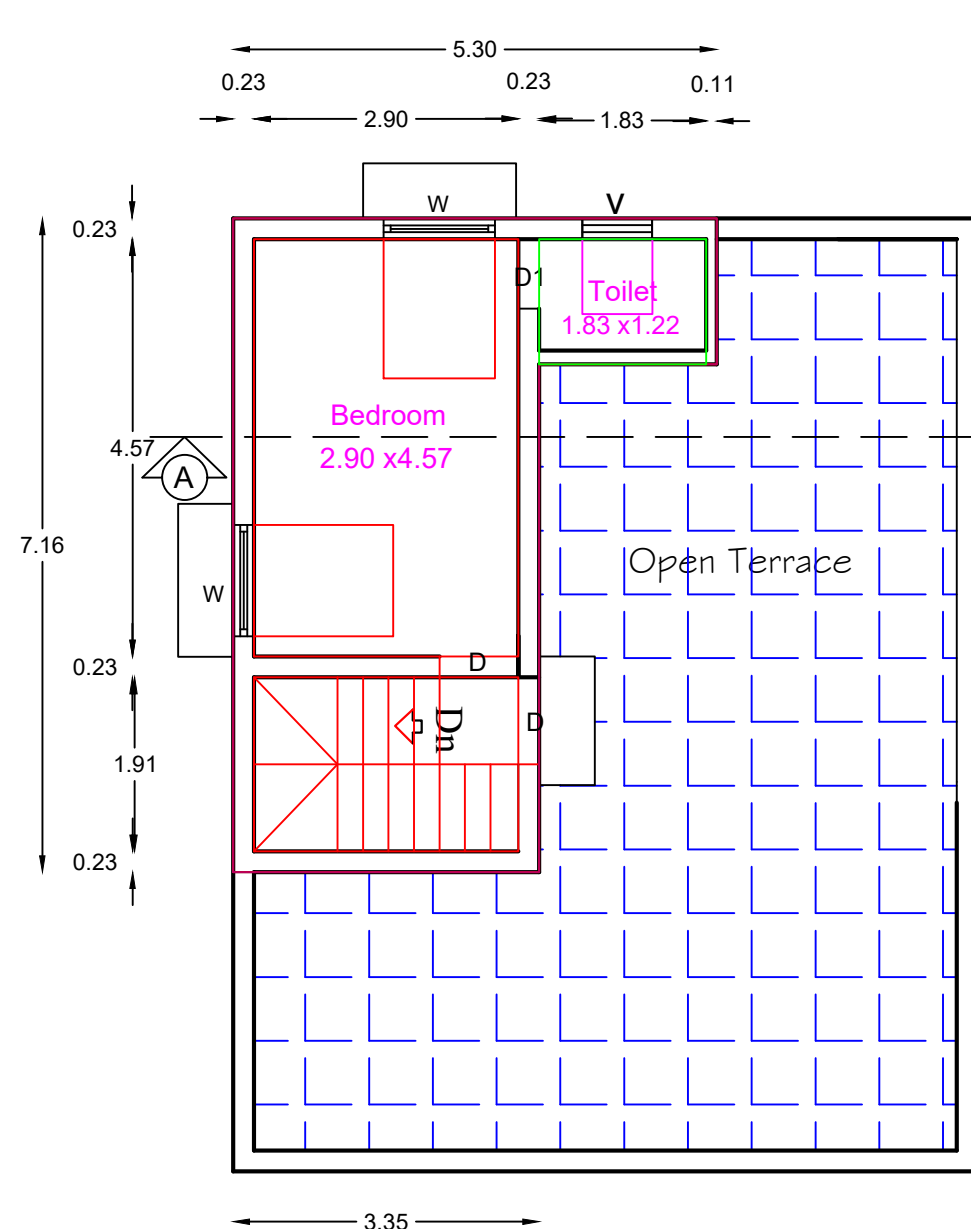

PROPOSED FIRST FLOOR PLAN

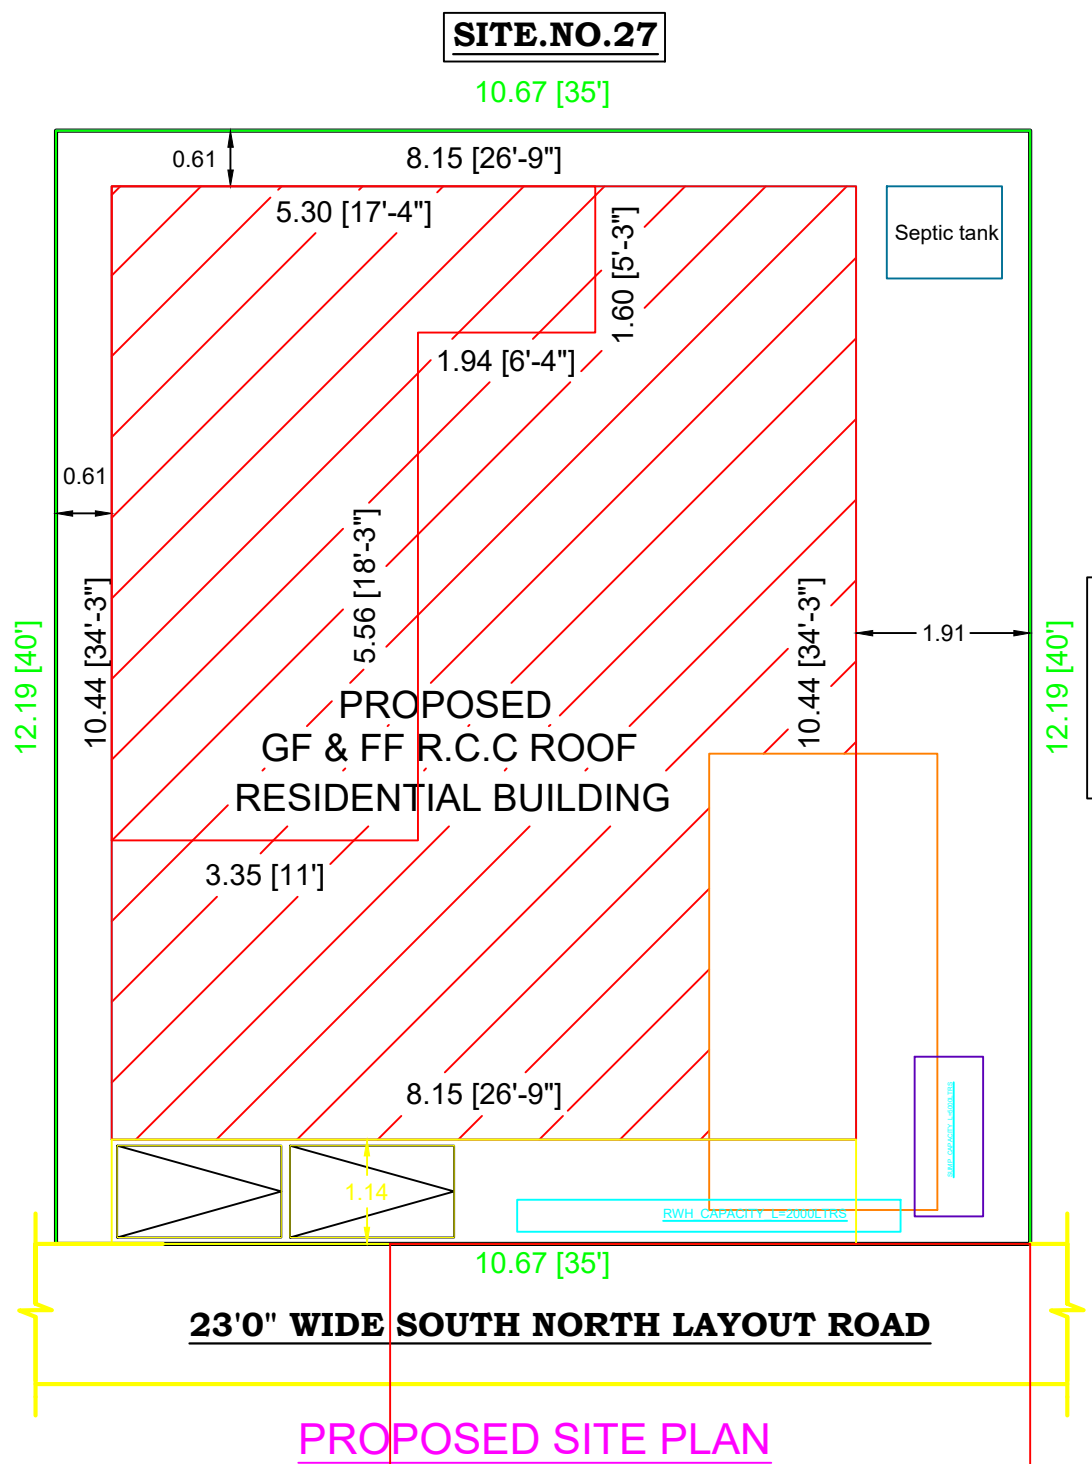

PROPOSED SITE PLAN

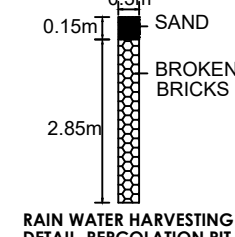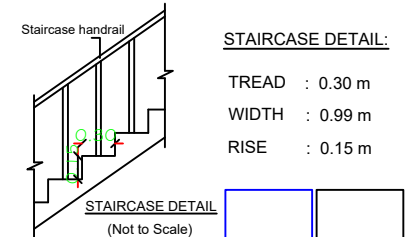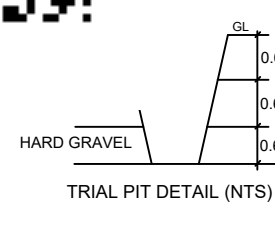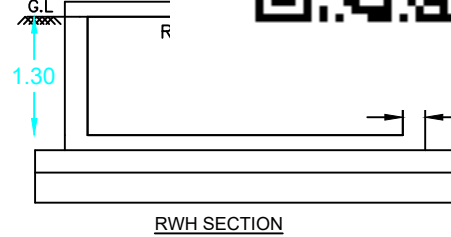

REFERENCE

EXISTING ROAD

SITE BOUNDRY

PROPOSED BUILDING

