

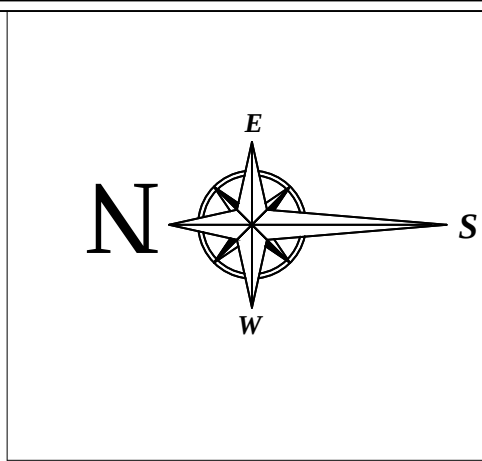
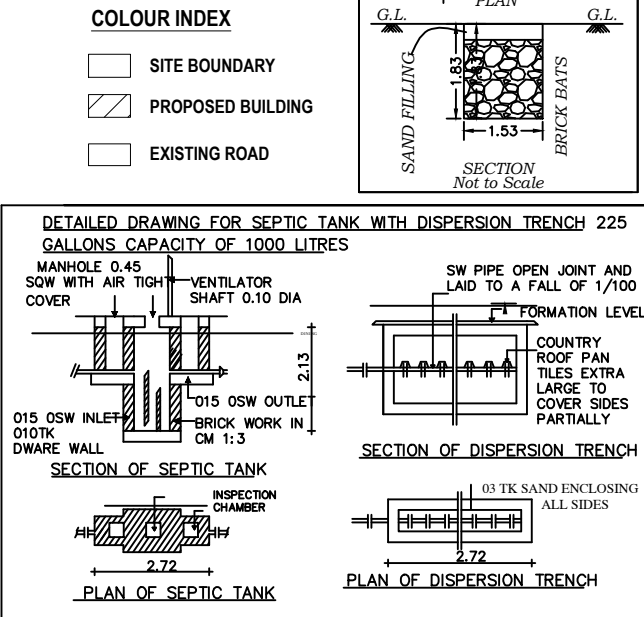
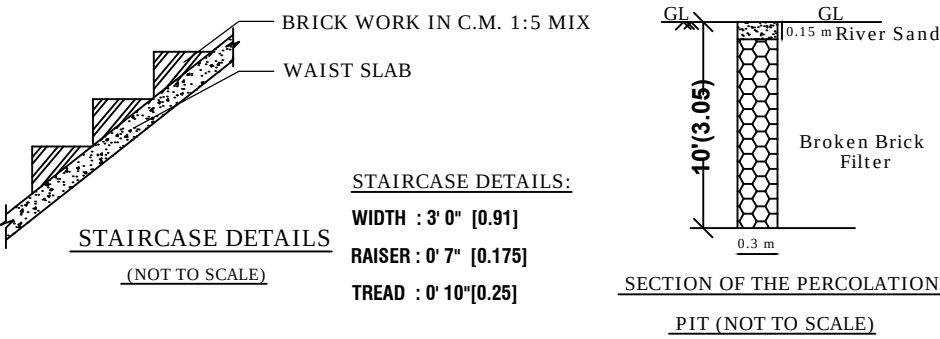
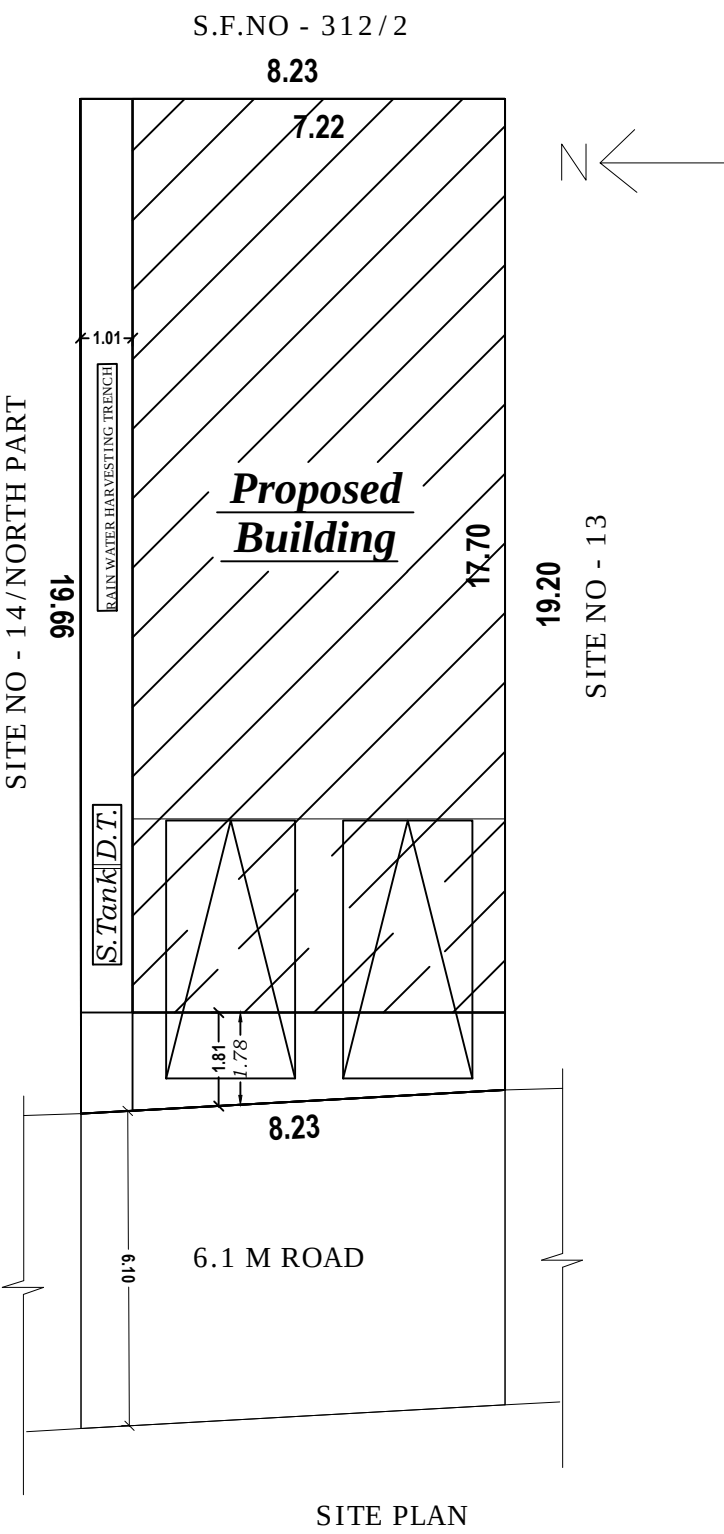


Site and Detailed Plan Showing the Proposed Construction of RCC Roof Ground and First Floor Residential Building in S. F. No - 312/3A1A1A1 , SITE NO - 14/ South Part , Thirumagal Nagar , Irugur Town Panchayat, Suler Taluk , Coimbatore Corporation. Site Regularaisation No - 298/2018 Dated 01.11.2018.

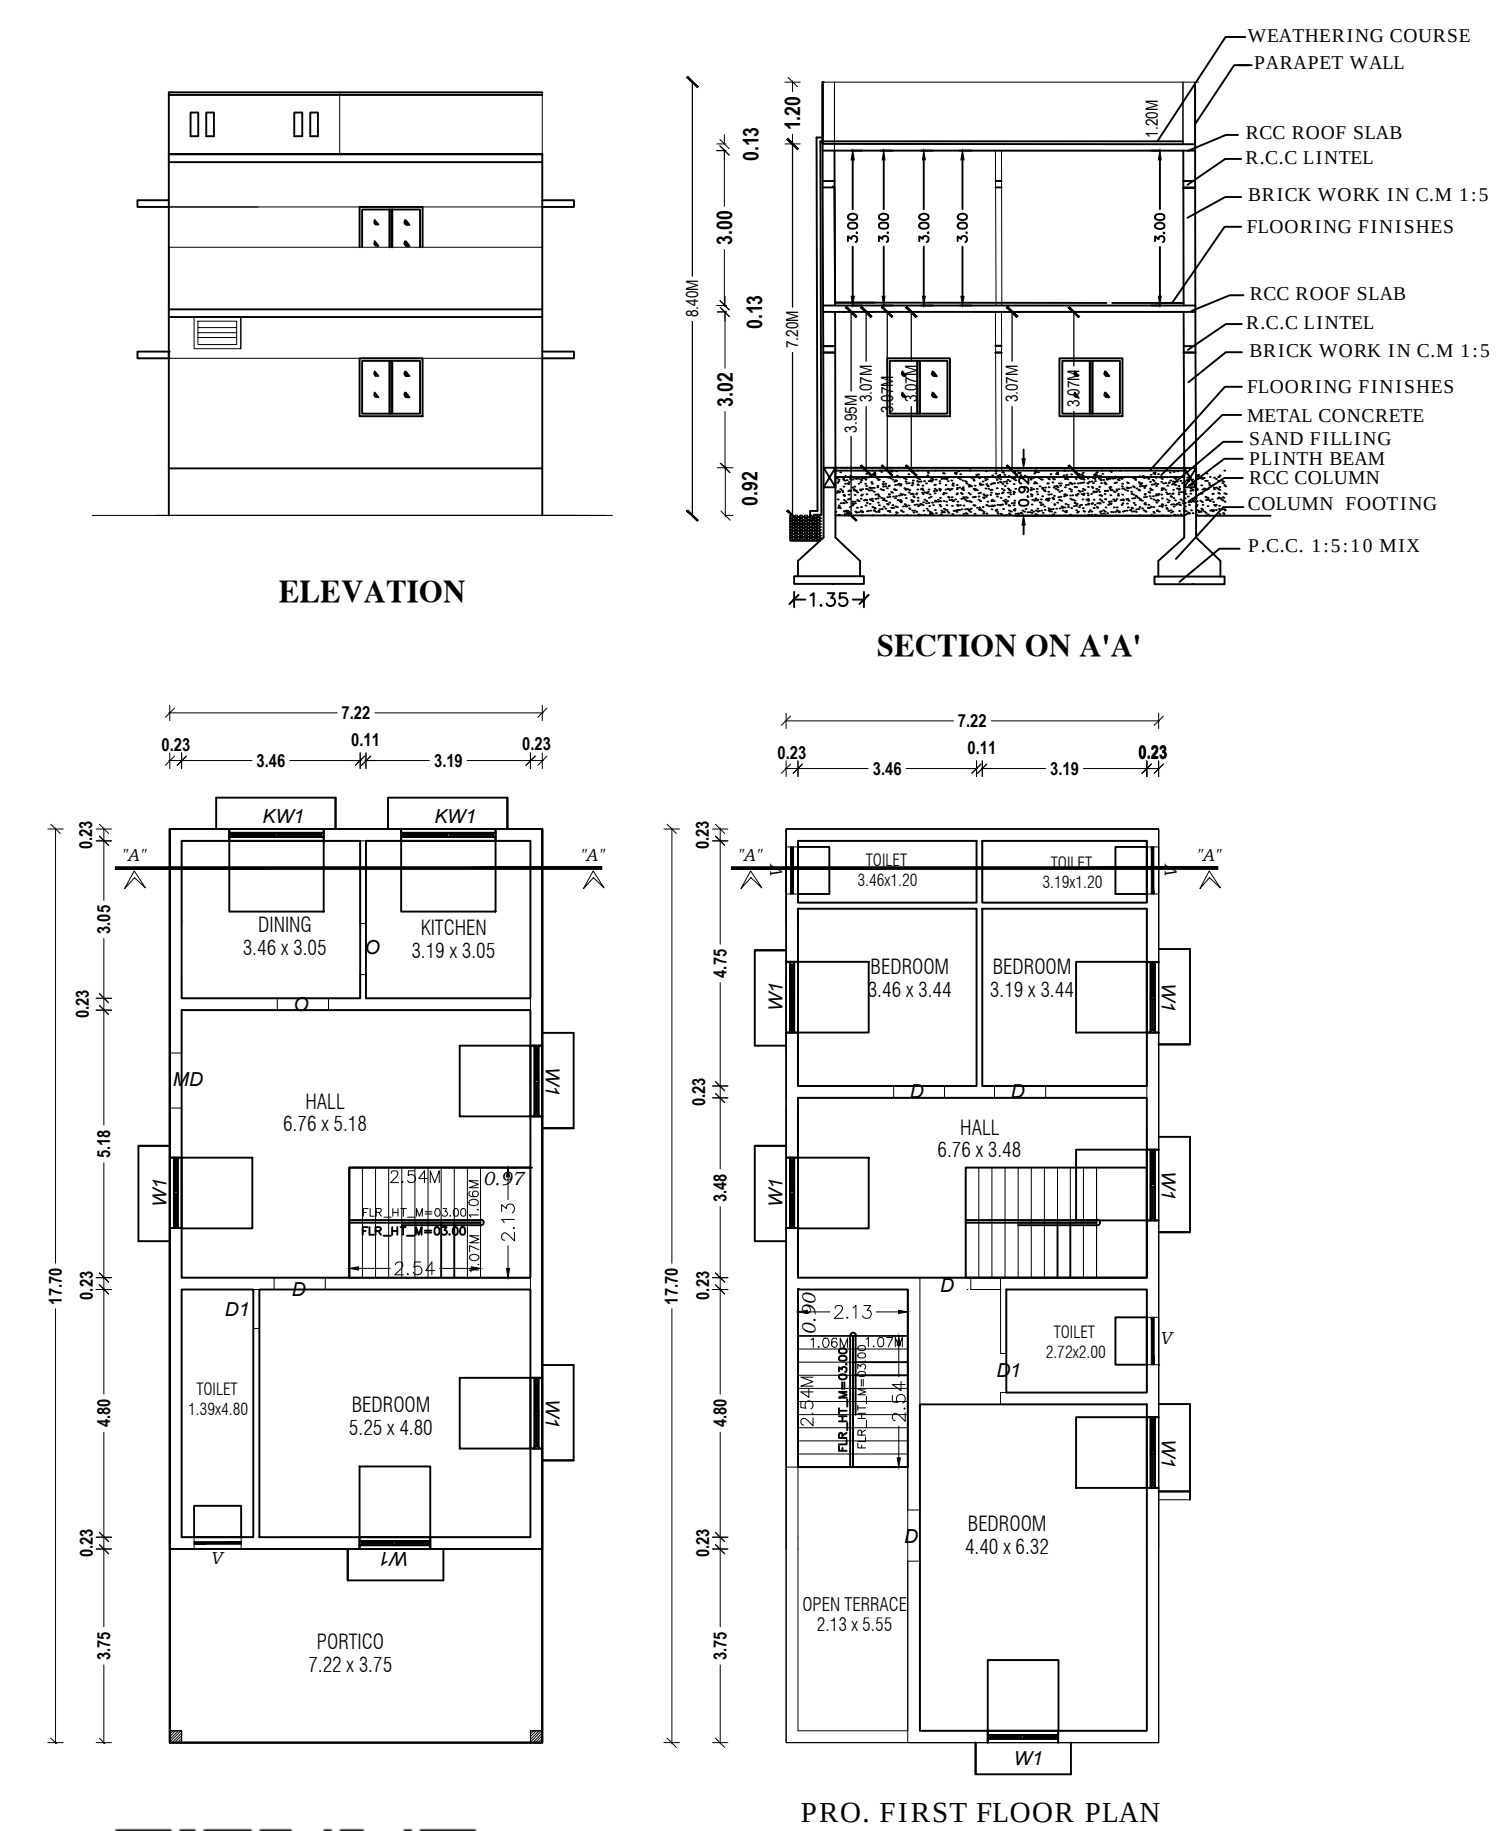

AREA DETAILS		IN SFT	IN SQ. M.
AREA OF THE SITE		1721.00	159.89
AREA OF THE PRO.GROUND FLOOR		1375.21	127.76
AREA OF THE PRO.FIRST FLOOR		1169.94	108.69
AREA OF THE OPEN SPACE		345.79	32.12
HORIZONTAL DISTANCE FROM HT.LINE IF ANY - NIL.			
PERCOLATION PIT @ 10' c/c	Plan, Section & Elevation	Site Plan	
ALL METREIC DIMENSION ARE IN "m"	SCALE	1" : 8' 0"	1" : 8' 0"
JOINERY DETAILS			
Sym.	DESCRIPTION	IN FEET	IN METER
MD	DOOR	3' 6" X 7' 0"	1.07 X 2.13
D/O	DOOR/ OPEN	3' 3" X 7' 0"	1.00 X 2.13
D1	DOOR	2' 6" X 7' 0"	0.76 X 2.13
W1	WINDOW	4' 6" X 4' 6"	1.37 X 1.37
W2	WINDOW	6' 0" X 4' 6"	1.83 X 1.37
W3	WINDOW	6' 0" X 6' 0"	1.83 X 1.83
KW1	KITCHEN WINDOW	4' 0" X 3' 6"	1.22 X 1.07
V	VENTILATOR	3' 0" X 2' 0"	0.91 X 0.61

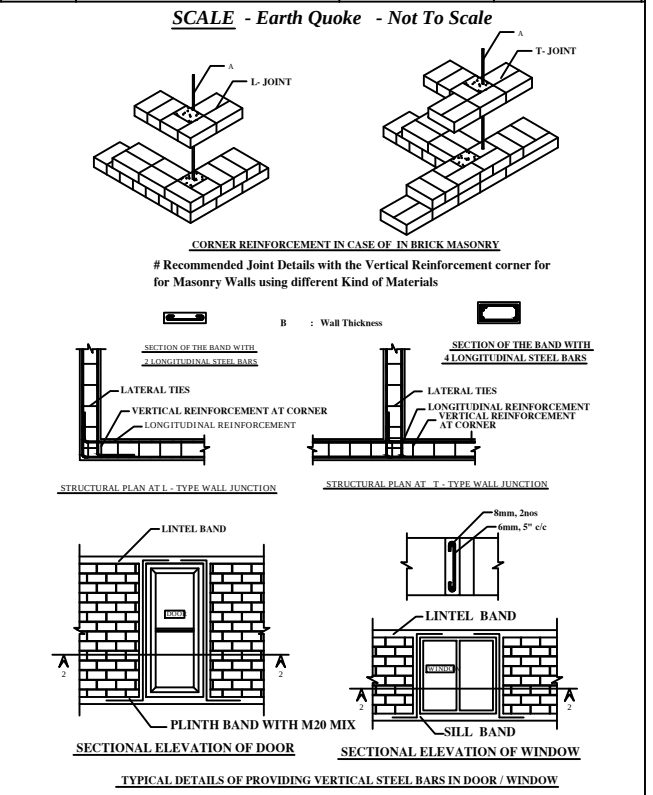

J. PARTHIBAN JESUDASAN.

Applicant

Er. K. JAMUNA, B.E., L.B.S.,
PRAJA CONSTRUCTIONSS
8/8A, KALLU RAMASAMY THEVAR STREET,
IRUGUR, COIMBATORE - 641 103.

Registered Engineer

Plan Prepared by:
Er. K. JAMUNA., BE.,
(Registered Engineer)
Cell : 99941 52599

